


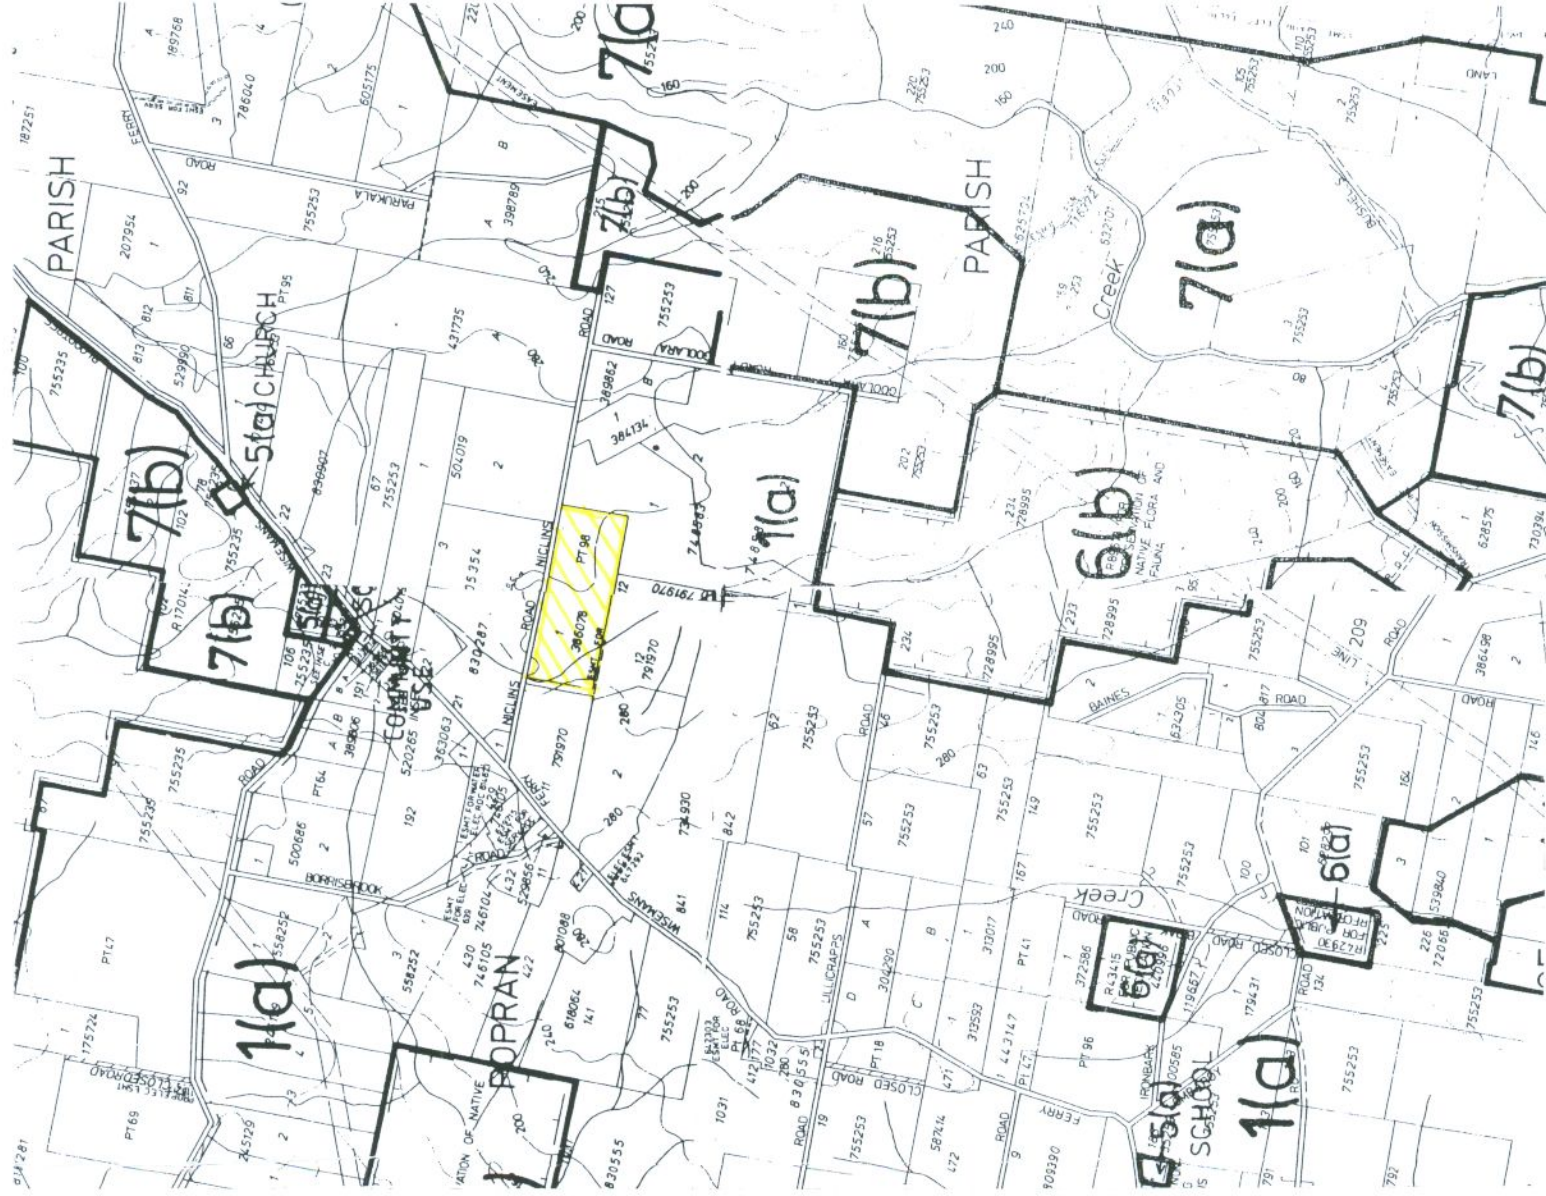

Environmental Planners . Local Government Liaison . Land Development . Project Management . Building Designers . Liquor Licence Submissions

Postal Address: - 7 McCauley Street, Davistown 2251

Tel: 02 4369 8111 · Fax: 02 4369 8122

EMAIL: Correspondence - planning@sjh.net.au ; EMAIL: Drawings - design@sjh.net.au

ABN 73 479 982 523