


SITE PLAN 1:2000

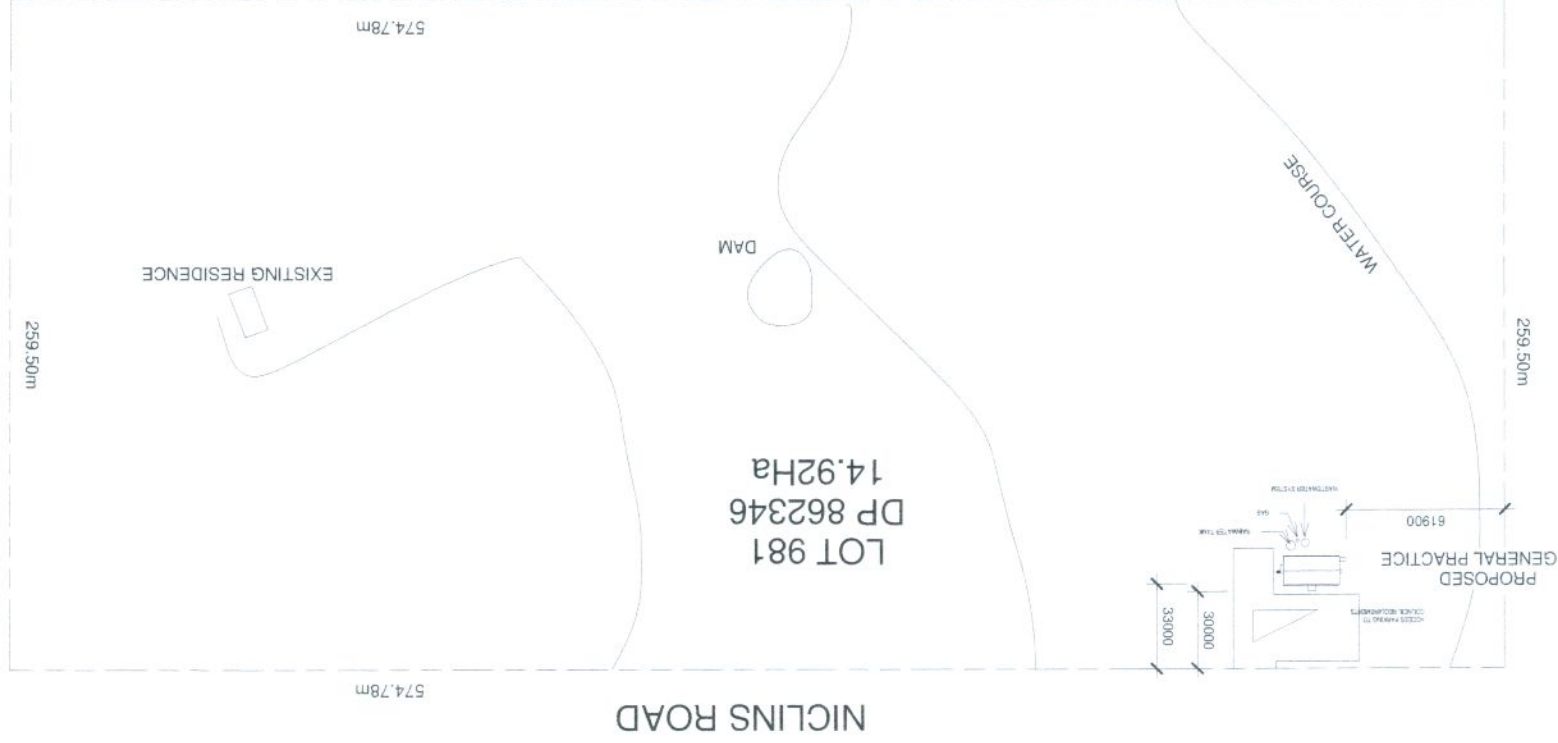

WADE
PROPOSED GENERAL
PRACTICE




NICLINS ROAD
MANGROVE MOUNTAIN

SITE PLAN

Project Date	2012
Revision	A
Issue Date	5/10/2012 9:41:15 AM
Scale @ A3	1 : 2000
Scale	0 1 2 3 4 5

A-01

FLOOR PLAN 1:100

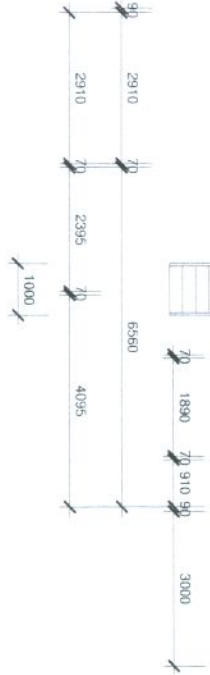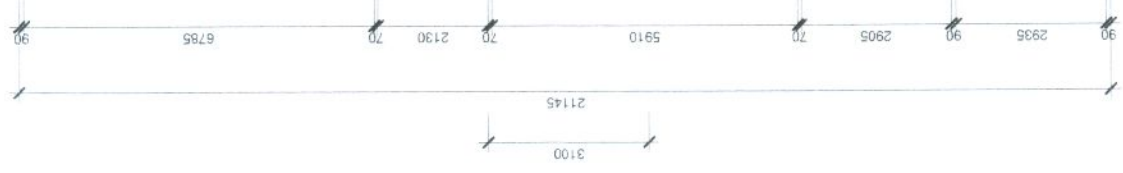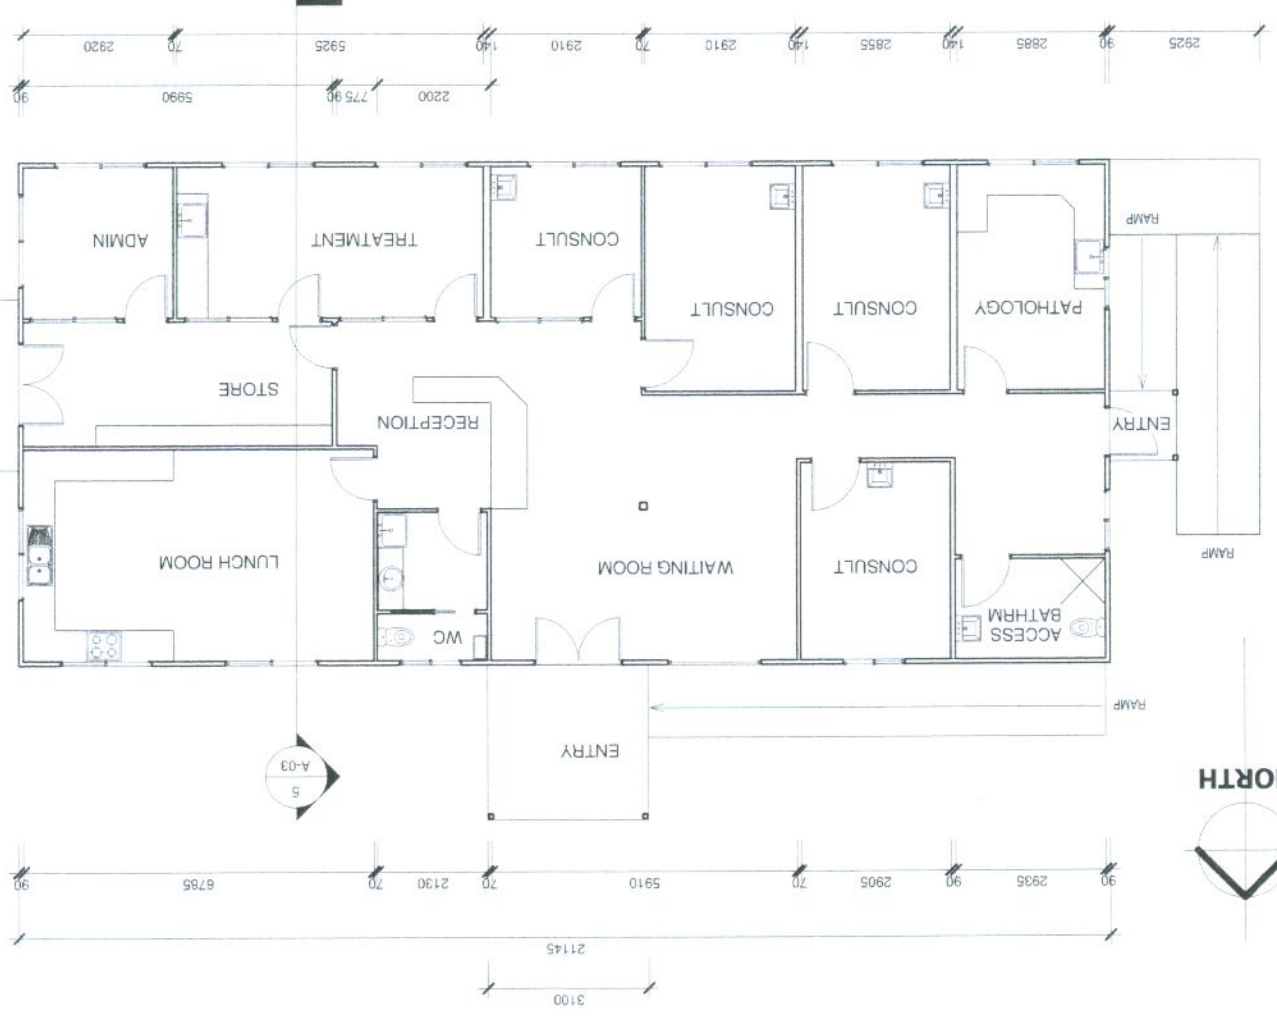

WADE
PROPOSED GENERAL
PRACTICE
NICLINS ROAD
MANGROVE MOUNTAIN
FLOOR PLAN

Project Date	2012
Revision	A
Issue Date	5/10/2012 9:42:21 AM
Scale @ A3	1 : 100
Scale	0 1 2 3 4 5

A-02


Scale	0	1	2	3	4	5
Scale @ A3	1 : 100					
Issue Date	5/10/2012 9:43:37 AM					
Revision	A					
Project Date	2012					

WADE
PROPOSED GENERAL
PRACTICE


NICLINS ROAD
MANGROVE MOUNTAIN

ELEVATIONS SECTION


NORTH ELEVATION

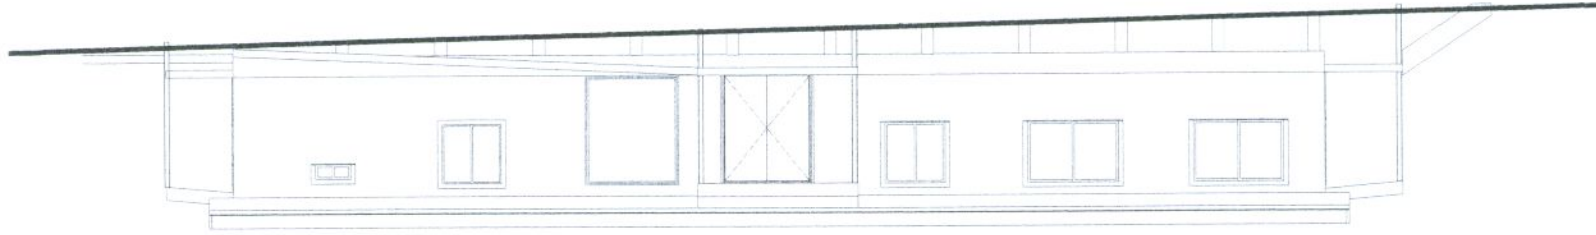


SOUTH ELEVATION

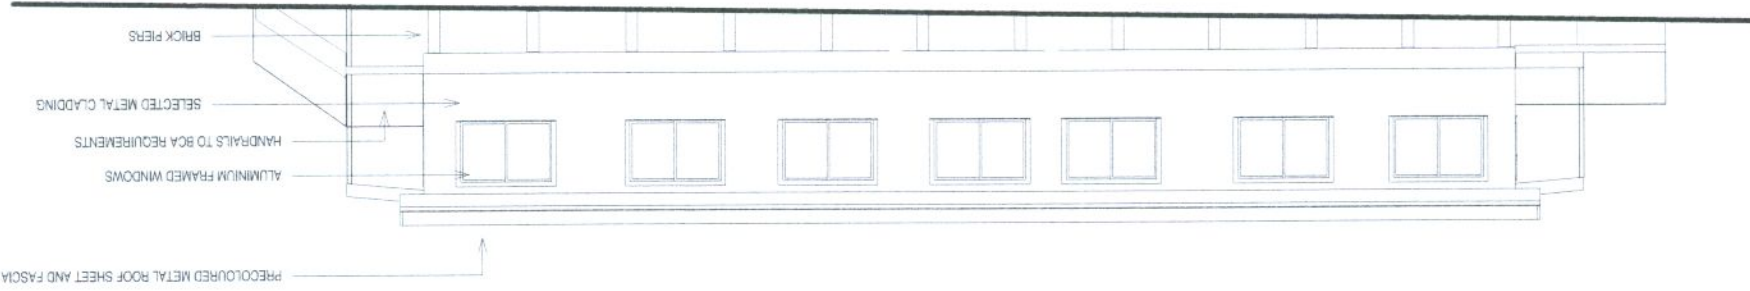

CROSS SECTION

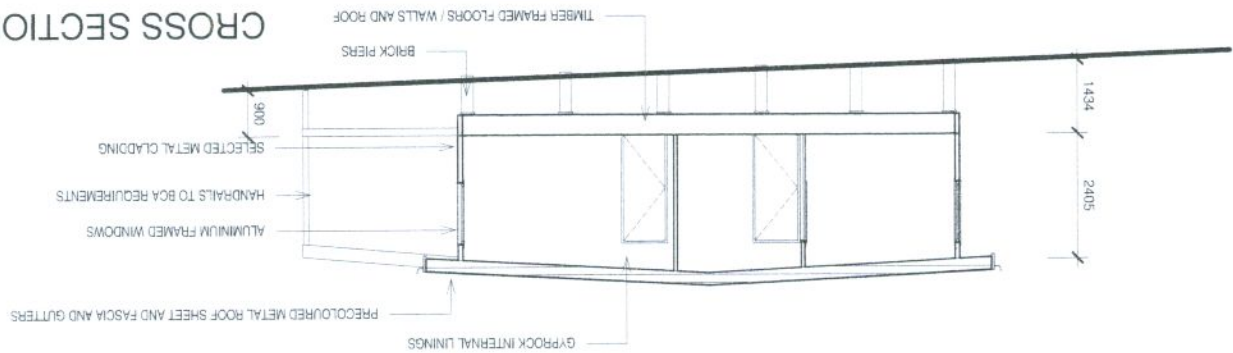

EAST ELEVATION

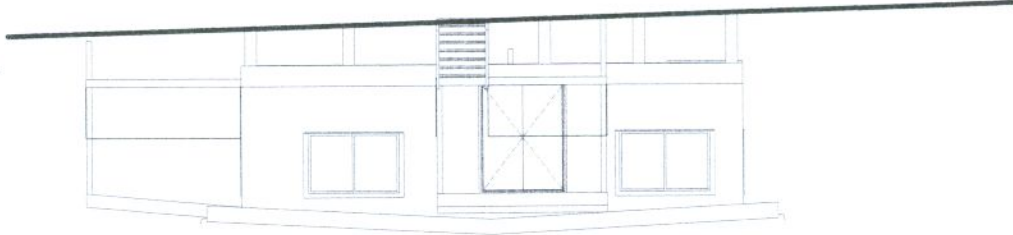

WEST ELEVATION

