


**LEGEND:**

- 589.01 PROPERTY BOUNDARY
- 589 EXISTING SPOT LEVELS
- 589 EXISTING CONTOURS
- 588.20 PROPOSED CONTOURS
- 588.50+ PROPOSED LEVELS
- DP ○ PROPOSED DOWNPIPE
- PROPOSED INLET PIT
- PROPOSED JUNCTION PIT
- UCP □ PROPOSED UNDERCANOPY COLLECTION PIT
- PROPOSED STORMWATER DRAIN
- PROPOSED UNDER CANOPY DRAIN
- PROPOSED ROOF STORMWATER DRAIN
- DD — PROPOSED DISH DRAIN
- PROPOSED SWALE
- 28 PIPE LINE TAG
- Y PIT TAG

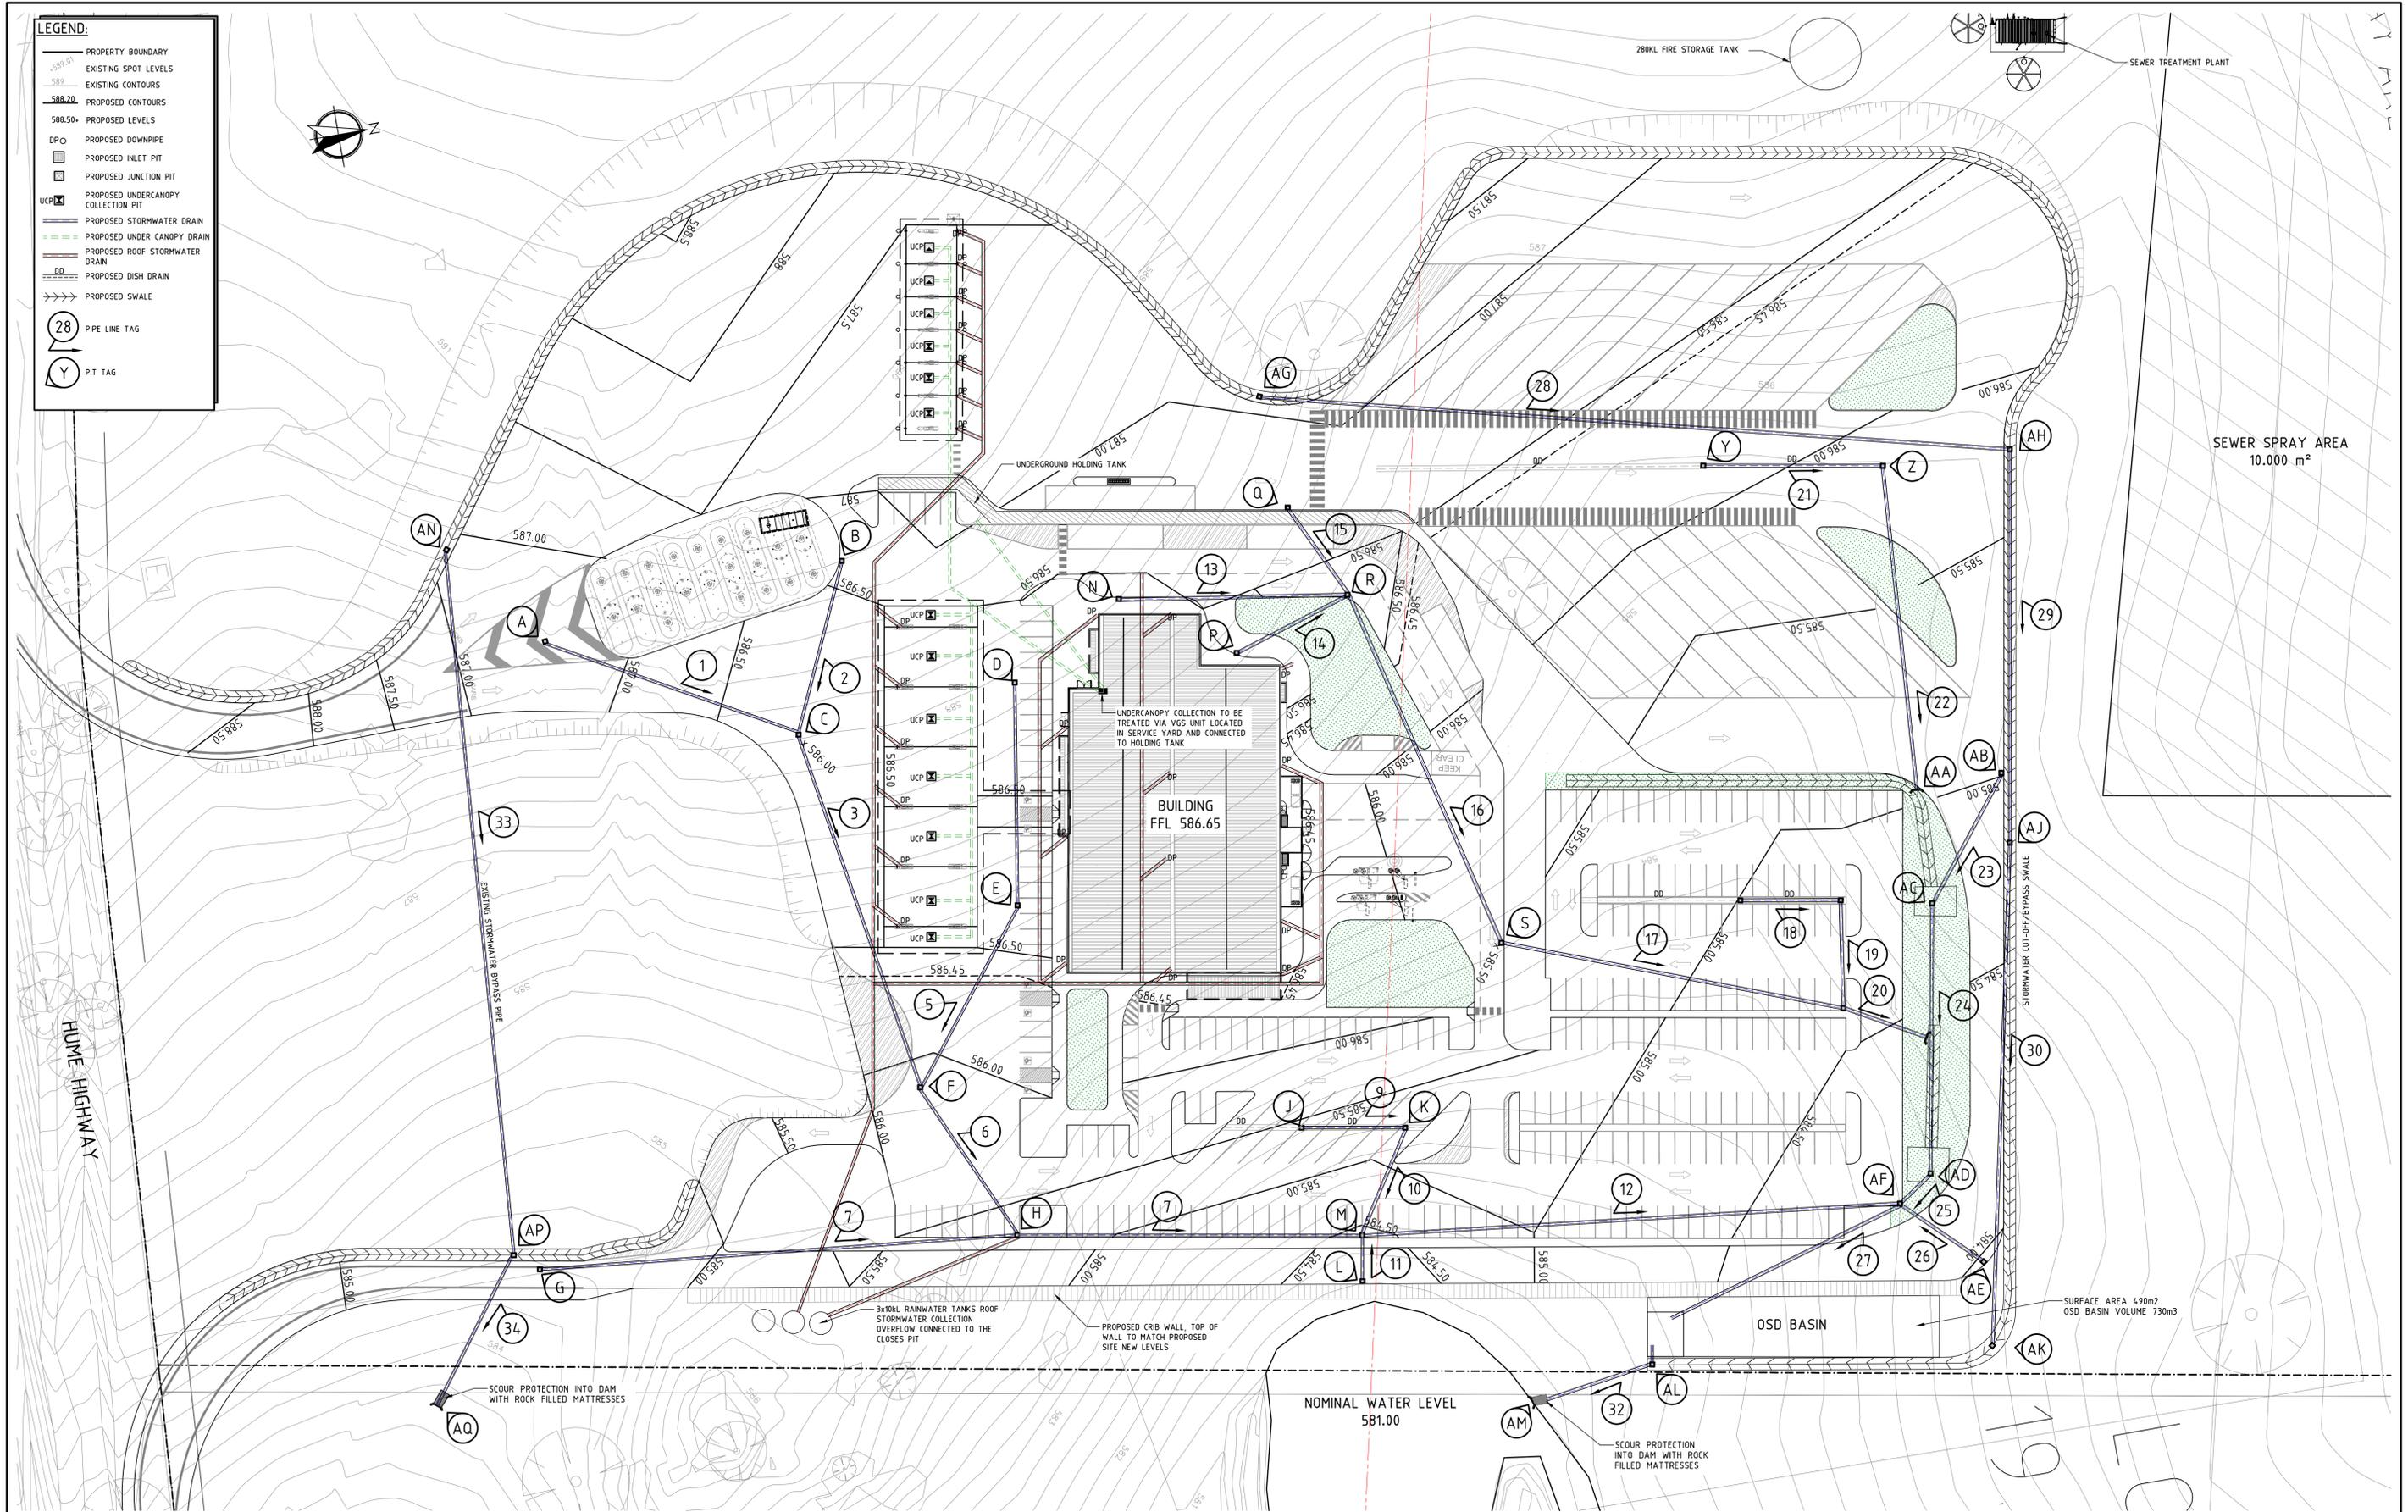

REZONING  
ISSUE

REV No.	COMMENTS	DATE	INIT.
A	ISSUE FOR REZONING APPROVAL	10.07.18	DM

**PROJECT:**  
HIGHWAY SERVICE CENTRE  
BOWNING, NSW

**CLIENT:**  
-

**Richmond+Ross** PTY LIMITED  
CONSULTING ENGINEERS  
ABN 34 001 485 438

38 WILLOUGHBY ROAD,  
CROWS NEST, NSW 2066  
TEL : (02) 9490 9600  
FAX : (02) 9438 1224

**PROPOSED STORMWATER  
CONCEPT PLAN**

DATE:	JULY 2018	DRG.No.	C100 REV A
SCALE:	1:500 @ A1		
JOB No.	160173		