



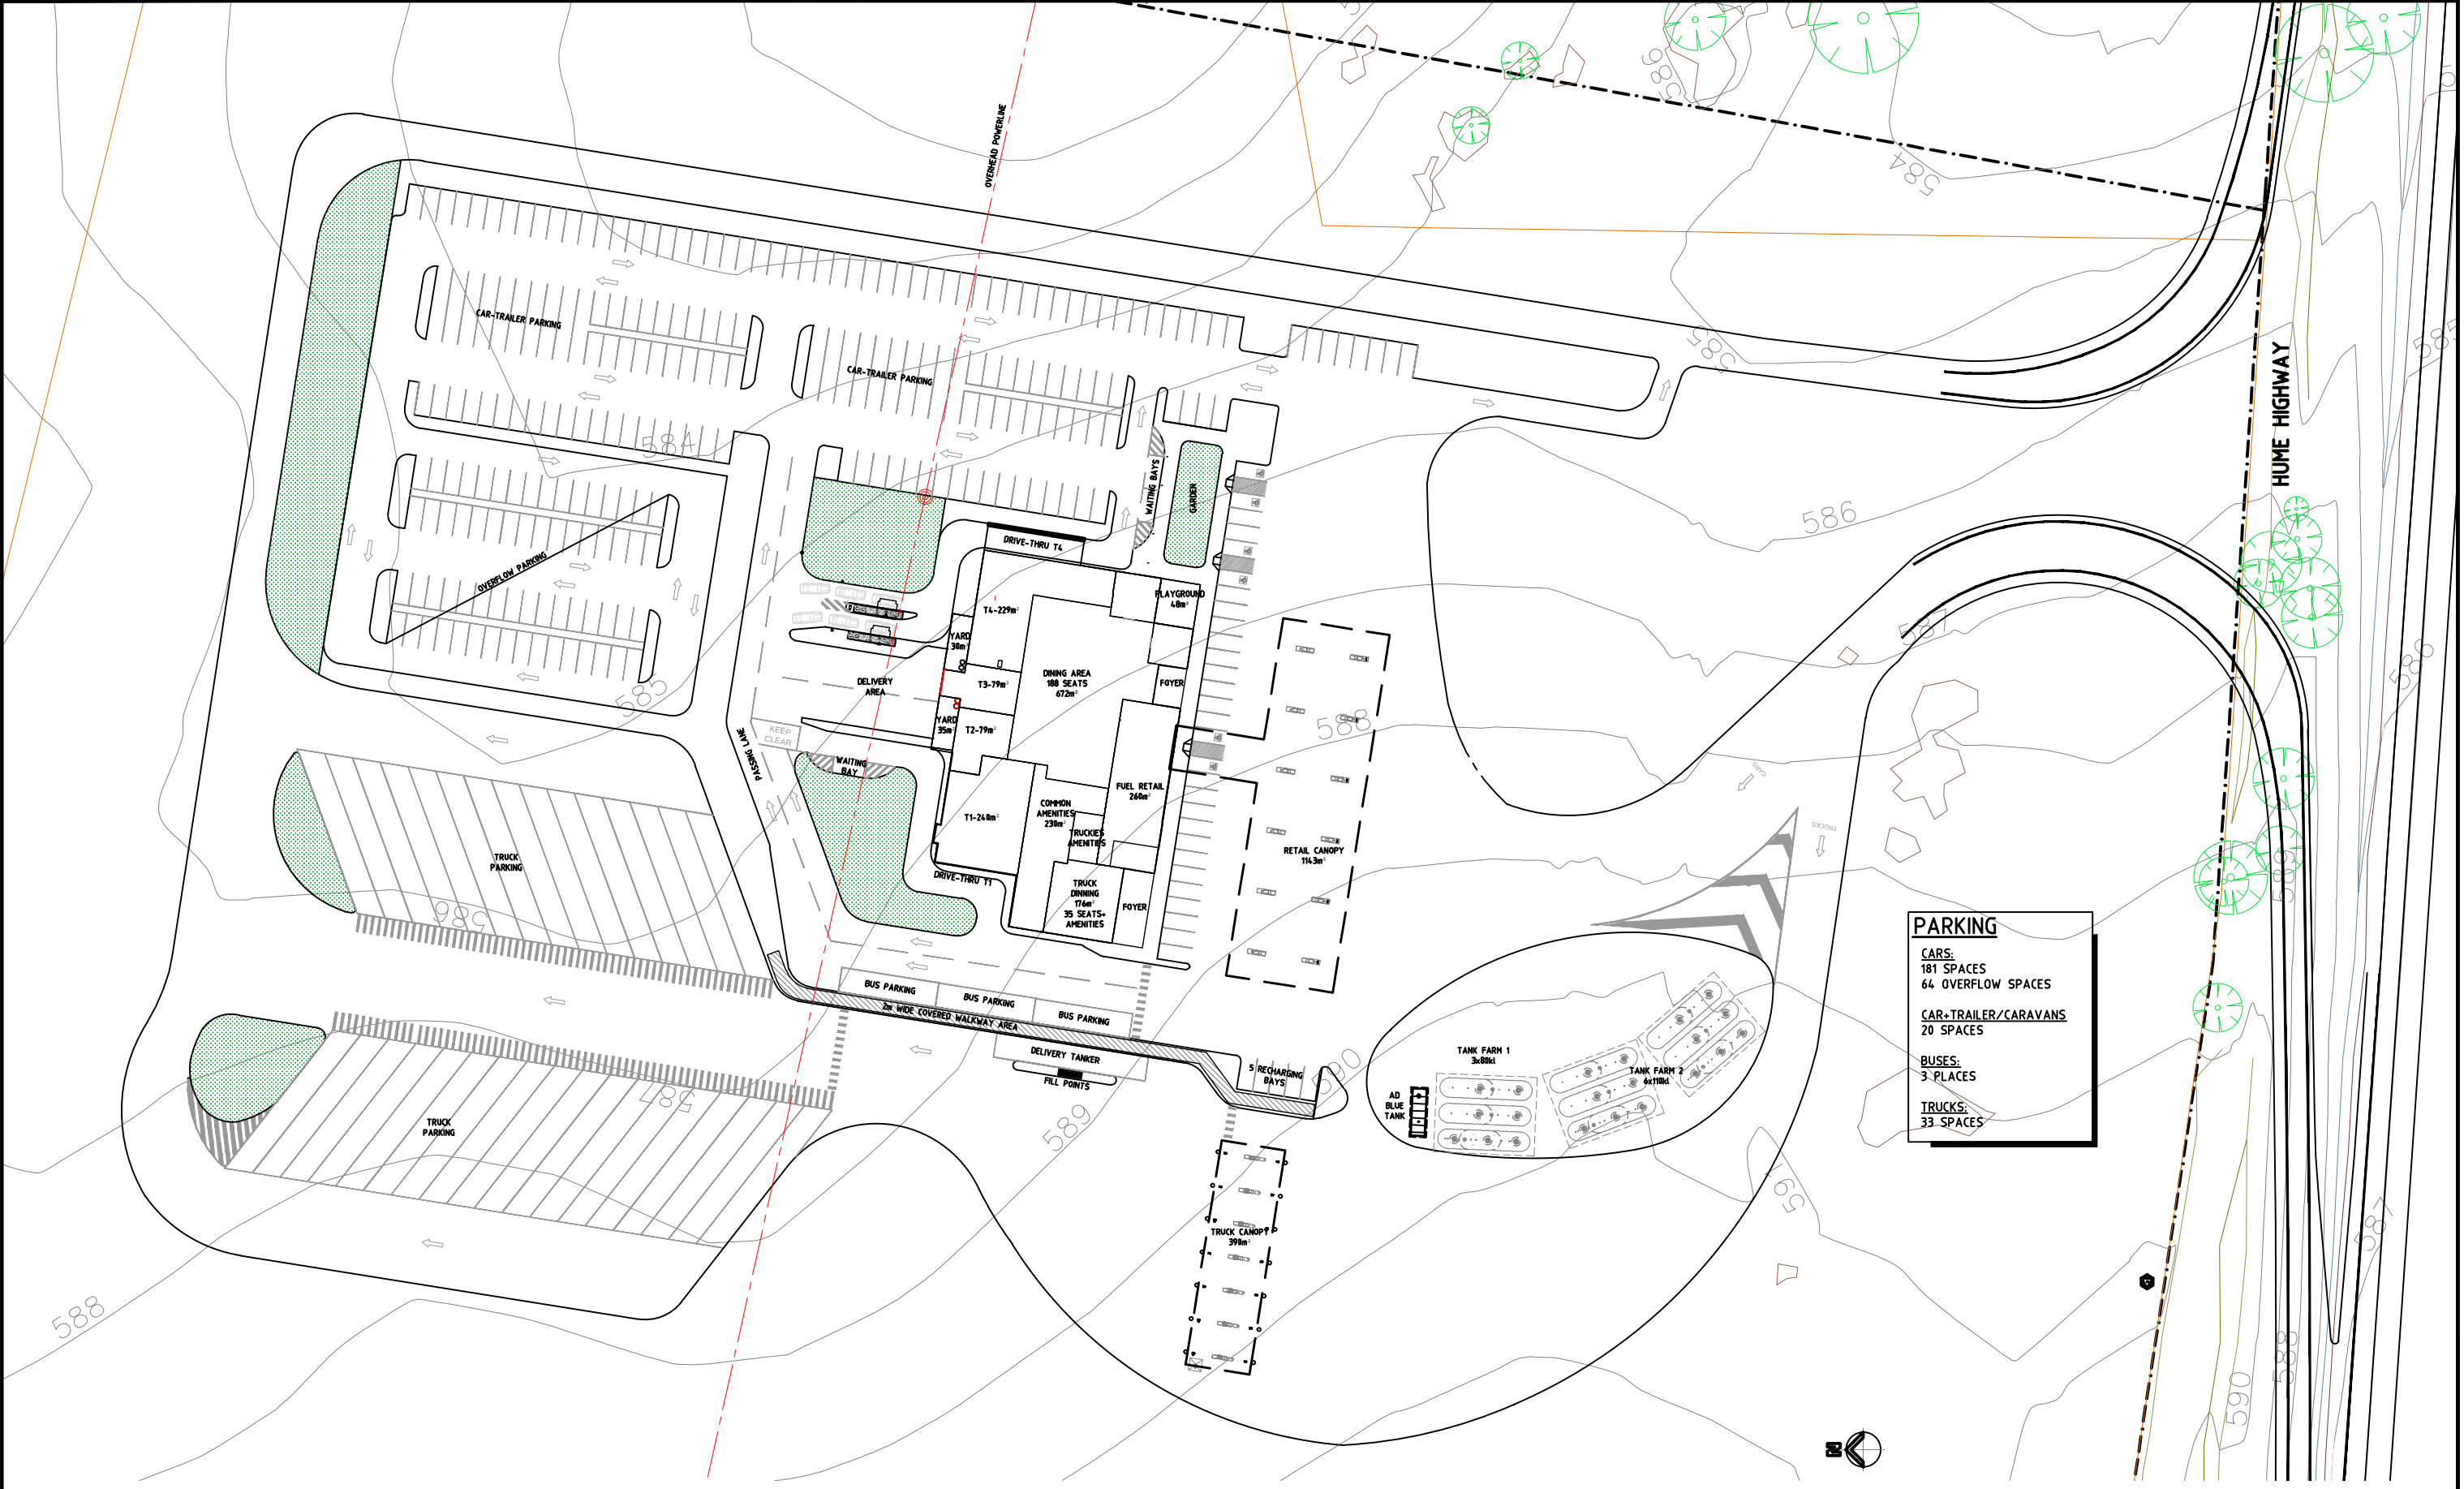

PARKING	
CARS:	181 SPACES
	64 OVERFLOW SPACES
CAR+TRAILER/CARAVANS	20 SPACES
BUSES:	3 PLACES
TRUCKS:	33 SPACES

REV No.	COMMENTS	DATE	INIT.
B	REVISED CIRCULATION ISSUE	16.05.16	DM
C	LAYOUT AND PARKING REVISED	02.06.16	JD
D	ENTRY LAYOUT REVISED	09.06.16	JD
E	AERIAL PHOTO ADDED	18.08.16	DM
F	SURVEY ADDED, BUILDING RELOCATED CLEAR FROM POWER LINES	16.09.16	DM
G	ENTRY LAYOUT REVISED	17.11.16	SK
H	REVISED SITE PLAN - UPDATED SLIP LANE	23.01.17	DM
I	REZONING ISSUE	14.02.17	DM

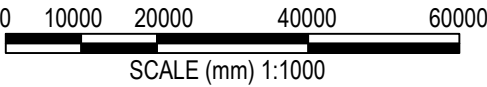

**REZONING
ISSUE**

PROJECT:
HIGHWAY SERVICE CENTRE
BOWNING, NSW

CLIENT:

Richmond+Ross PTY LIMITED
ABN 34 001 485 436

CONSULTING ENGINEERS
38 WILLOUGHBY ROAD,
CROWS NEST, NSW 2065
TEL : (02) 9490 9600
FAX : (02) 9438 1224

PROPOSED SITE PLAN

DATE:	MAY 2016	DRG.No.
SCALE:	1:1000 @ A3	A100
JOB No.	160173	REV I