Appendix 4 - Concept Lot Layout



(A) PROPOSED BUILDING ENVELOPE

DENOTES PROPOSED E2 ZONE

DENOTES PROPOSED R5 ZONE

DENOTES BAL 12.5 DENOTES BAL 19 DENOTES BAL 29



	CLIENT: K GRIMLEY		TITLE: PROPOSED 2 LOT TORRENS SUBDIVISION – B SUGARMILL ROAD RE-ZONING REV. E	
MNC	JOB REF: 1442	SURVEYED: M.N.C.S.	project: LOT 12 IN D.P.243972	
SURVEYING	DATE: 19.12.2022	DRAWN: B.H.	AT 28 SUGARMILL ROAD, SAPPHIRE BEACH	
	SCALE: 1:1000	SHEET SIZE: A3	LGA: COFFS HARBOUR CITY COUNCIL	



Appendix 4 - Concept Lot Layout



(A) PROPOSED BUILDING ENVELOPE(B) PROPOSED RIGHT OF CARRIAGEWAY 6 WIDE

DENOTES PROPOSED E2 ZONE

DENOTES PROPOSED R5 ZONE


DENOTES BAL 12.5 DENOTES BAL 19

DENOTES BAL 29

MID NORTH COAST SURVEYING 8 TOM ALBERT PLACE SAWTELL NSW 2452 Doug Alderman M. 0434 438 110 E. doug@midnorthcoastsurveying.com.au Brock Hyde M. 0408 600 876

E. brock@midnorthcoastsurveying.com.au

	CLIENT: C ARIANAYAGAM		TITLE: PROPOSED 2 LOT TORRENS SUBDIVISION SUGARMILL ROAD RE-ZONING REV. D
MNC	JOB REF: 1442	SURVEYED: M.N.C.S.	PROJECT: LOT 17 IN D.P.249273
	DATE: 19.12.2022	DRAWN: B.H.	AT 89 SUGARMILL ROAD, SAPPHIRE BEACH
	SCALE: 1:800	SHEET SIZE: A3	LGA: COFFS HARBOUR CITY COUNCIL

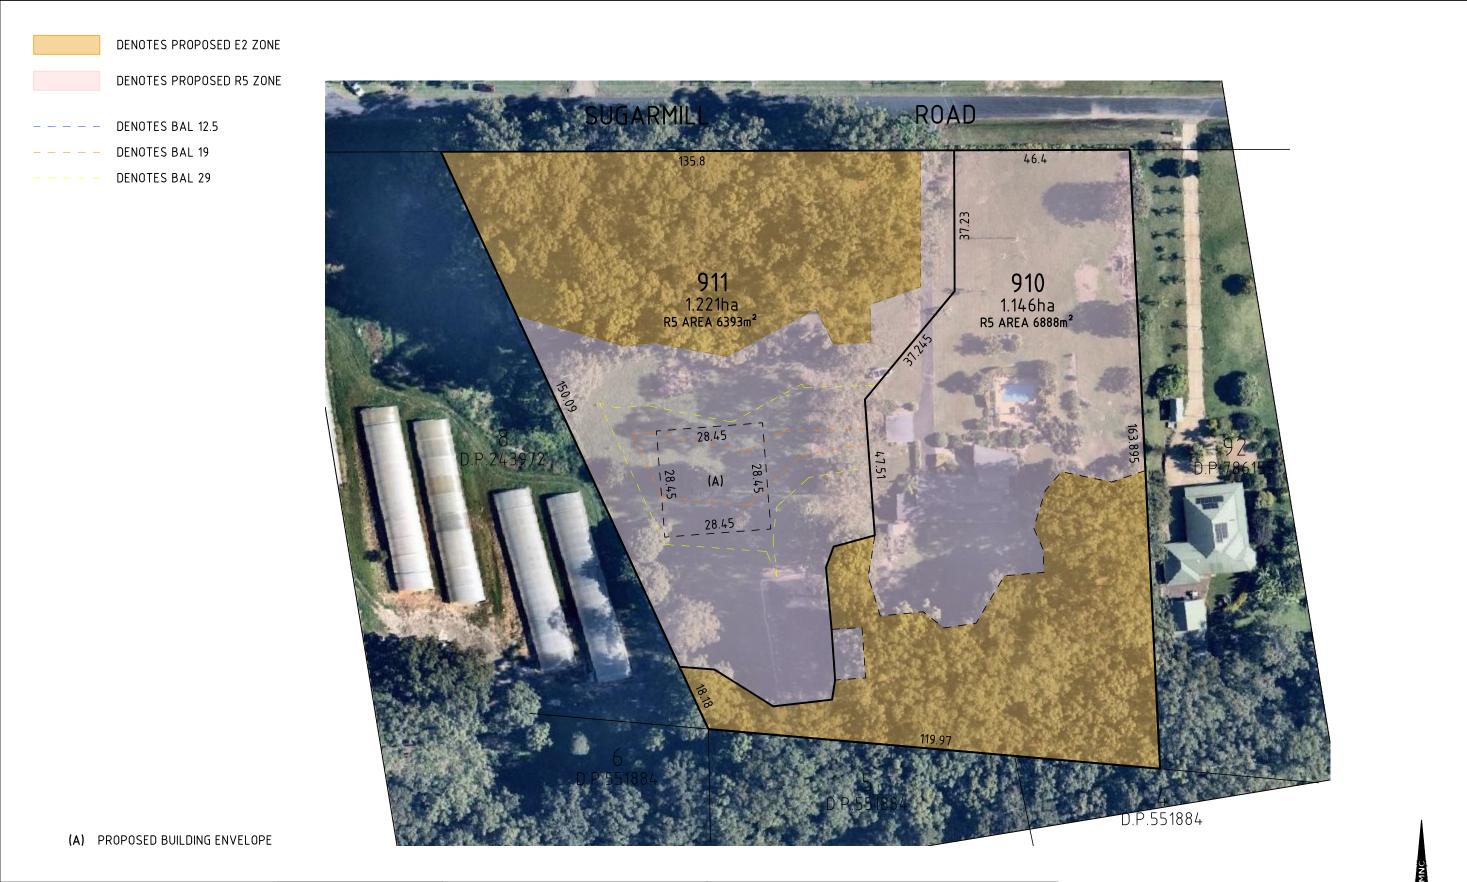

MID NORTH COAST SURVEYING 8 TOM ALBERT PLACE SAWTELL NSW 2452
Doug Alderman M. 0434 438 110 E. doug@midnorthcoastsurveying.com.au
Brock Hyde M. 0408 600 876 E. brock@midnorthcoastsurveying.com.au

M sur

	CLIENT: I & S MA	RTYN	TITLE: PROPOSED 2 LOT TORRENS SUBDIVISION – B SUGARMILL ROAD RE-ZONING REV. F	
NC	JOB REF: 1442	SURVEYED: M.N.C.S.	project: LOT 91 IN D.P.786155	
VEYING	DATE: 16.09.2021	DRAWN: B.H.	AT 35 SUGARMILL ROAD, SAPPHIRE BEACH	
	SCALE: 1:1000	SHEET SIZE: A3	LGA: COFFS HARBOUR CITY COUNCIL	