



01 June-21-9am 1:2000

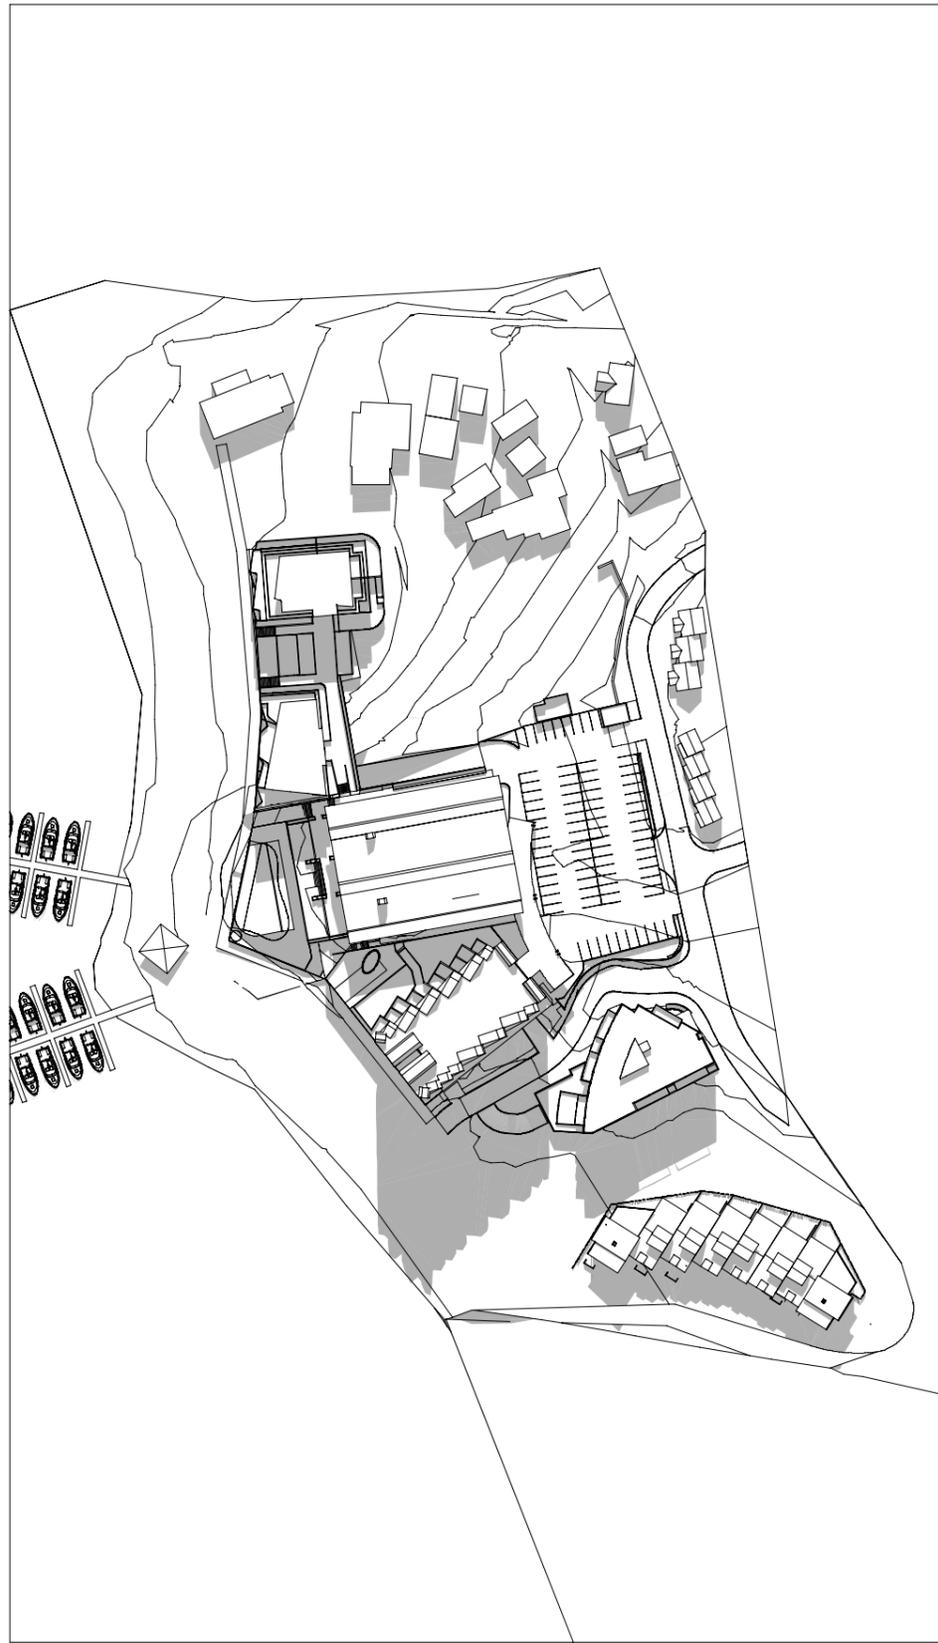

02 June-21-12Pm 1:2000

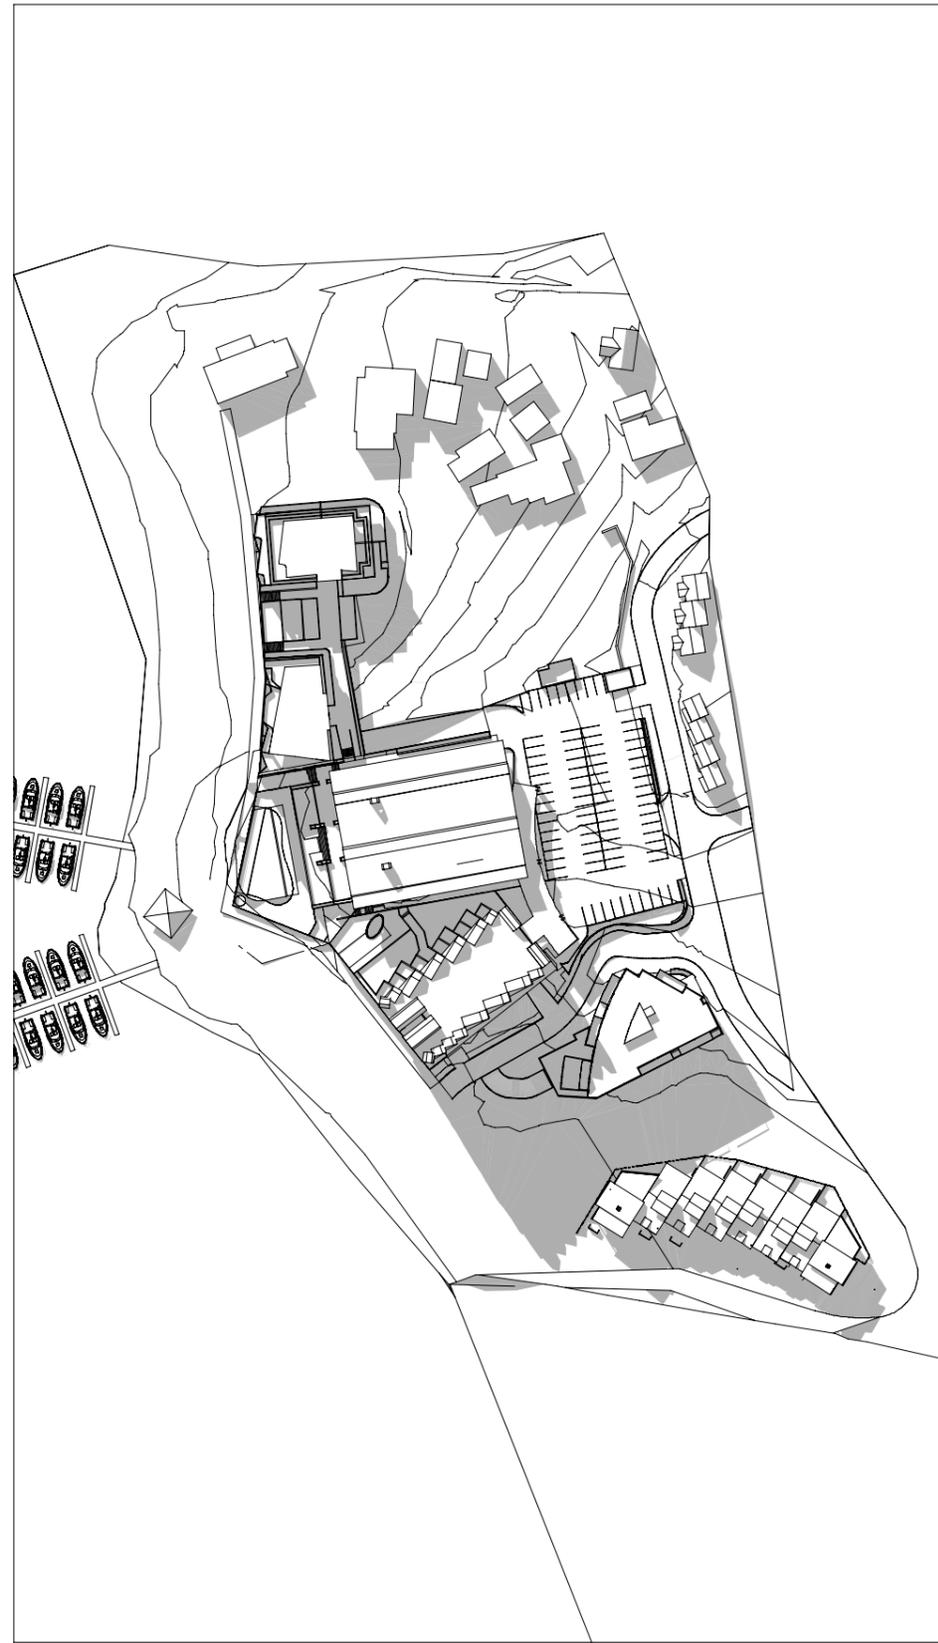

03 June-21-3Pm 1:2000

RAFFERTYS RESORT
 A26. PROPOSED SHADOW DIAGRAMS PAGE 1
 SCALE 1:2000@A3



REV	DATE	COMMENTS	DRN	CHKD	VRFD
A	6/07/2022	PLANNING SUBMISSION	FV	MR	
B	7/07/2022	UPDATED PLANNING SUBMISSION	FV	MR	




EJE ARCHITECTURE
 ACN: 002 912 843 | ABN: 62 644 649 849
 Nominated Architect - Bernard Collett
 NSW Architects Registration No. 4438
 A: 412 KING STREET NEWCASTLE NSW 2300 AUSTRALIA
 P: +61 2 4929 2353 | F: +61 2 4929 2380 | E: mail@eje.com.au | W: www.eje.com.au


COMPLETION OF THE QUALITY ASSURANCE CHECKS IS VERIFICATION THAT THE DOCUMENT CONFORMS WITH THE REQUIREMENTS OF THE QUALITY PROJECT PLAN. WHERE THE QUALITY ASSURANCE CHECK IS INCOMPLETE, THIS DOCUMENT IS PRELIMINARY FOR INFORMATION PURPOSES ONLY, OR SUCH PURPOSES AS STATED IN THE REVISION COLUMN.

THE IDEAS, INFORMATION AND CONCEPTS CONTAINED IN THIS DOCUMENT ARE THE PROPERTY OF EJE ARCHITECTURE. PHOTOCOPYING OR REPRODUCING THIS DOCUMENT AND PASSING IT ON TO OTHERS WITHOUT THE EXPRESS PERMISSION OF EJE ARCHITECTURE IS AN INFRINGEMENT OF COPYRIGHT. ©




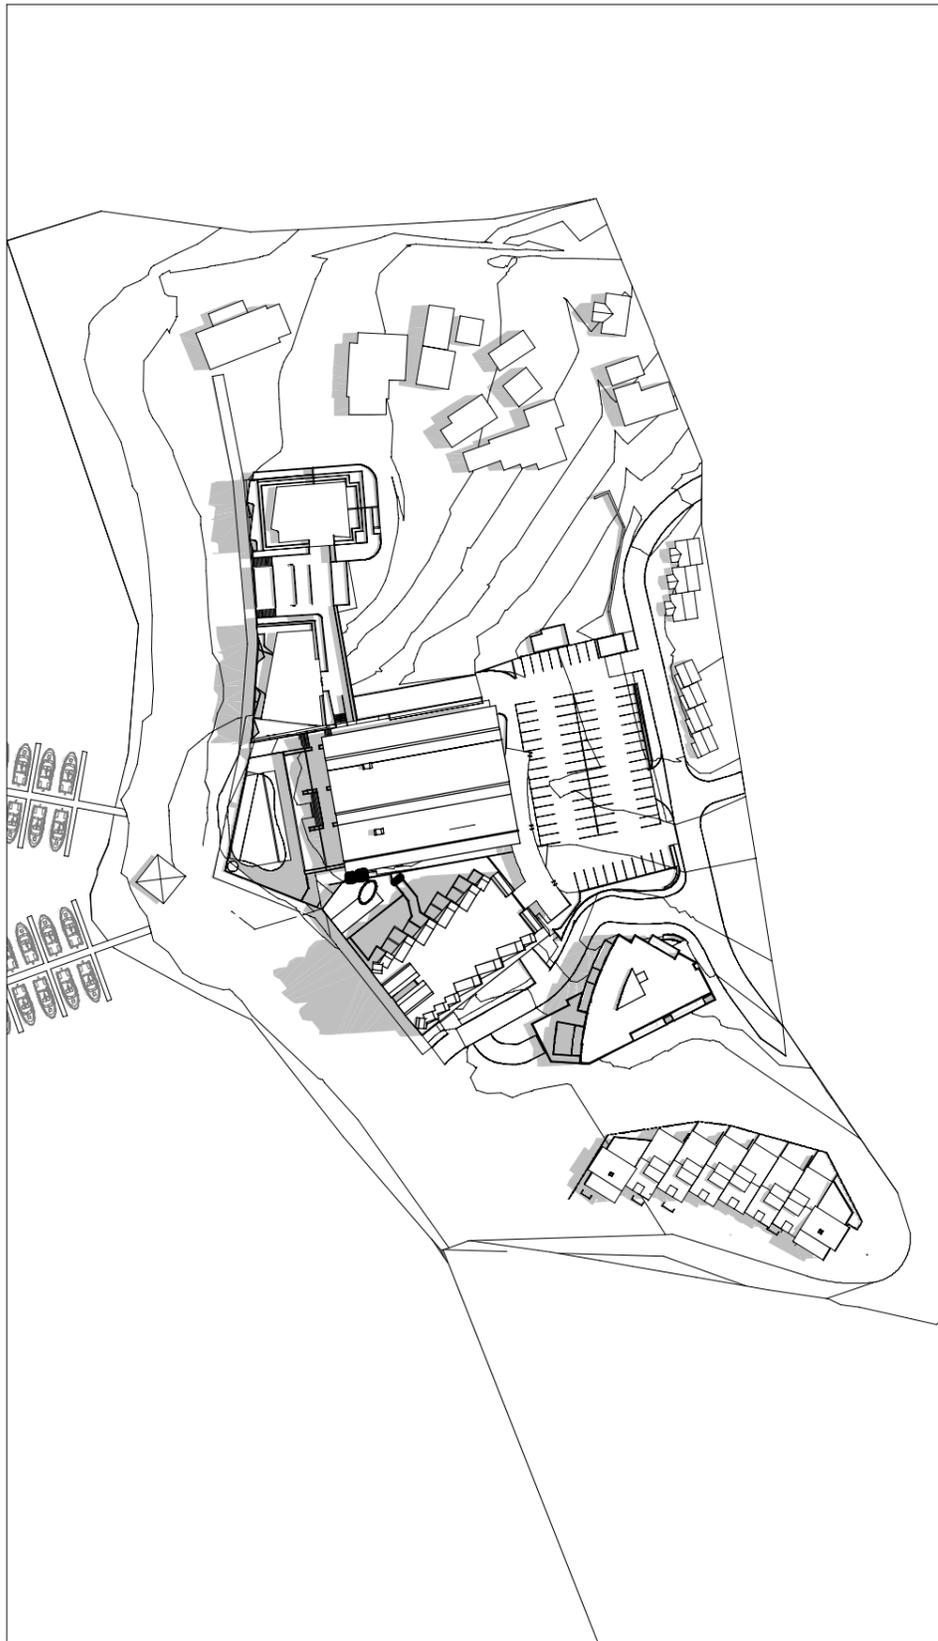

01 Dec-21-9am 1:2000

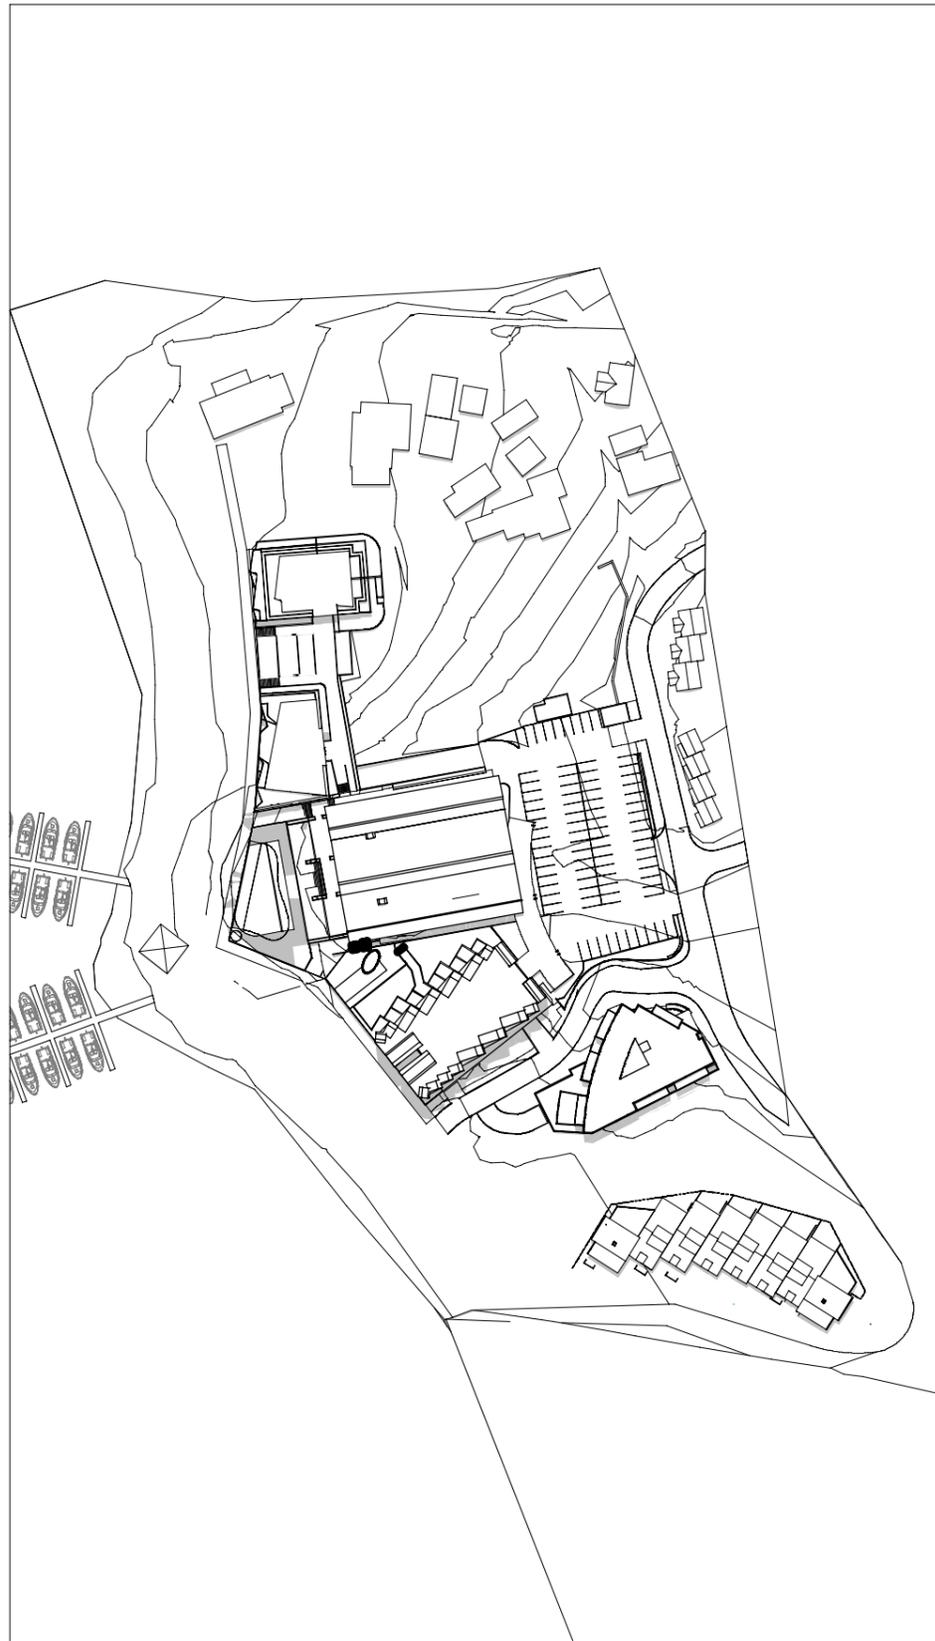

02 Dec-21-12pm 1:2000

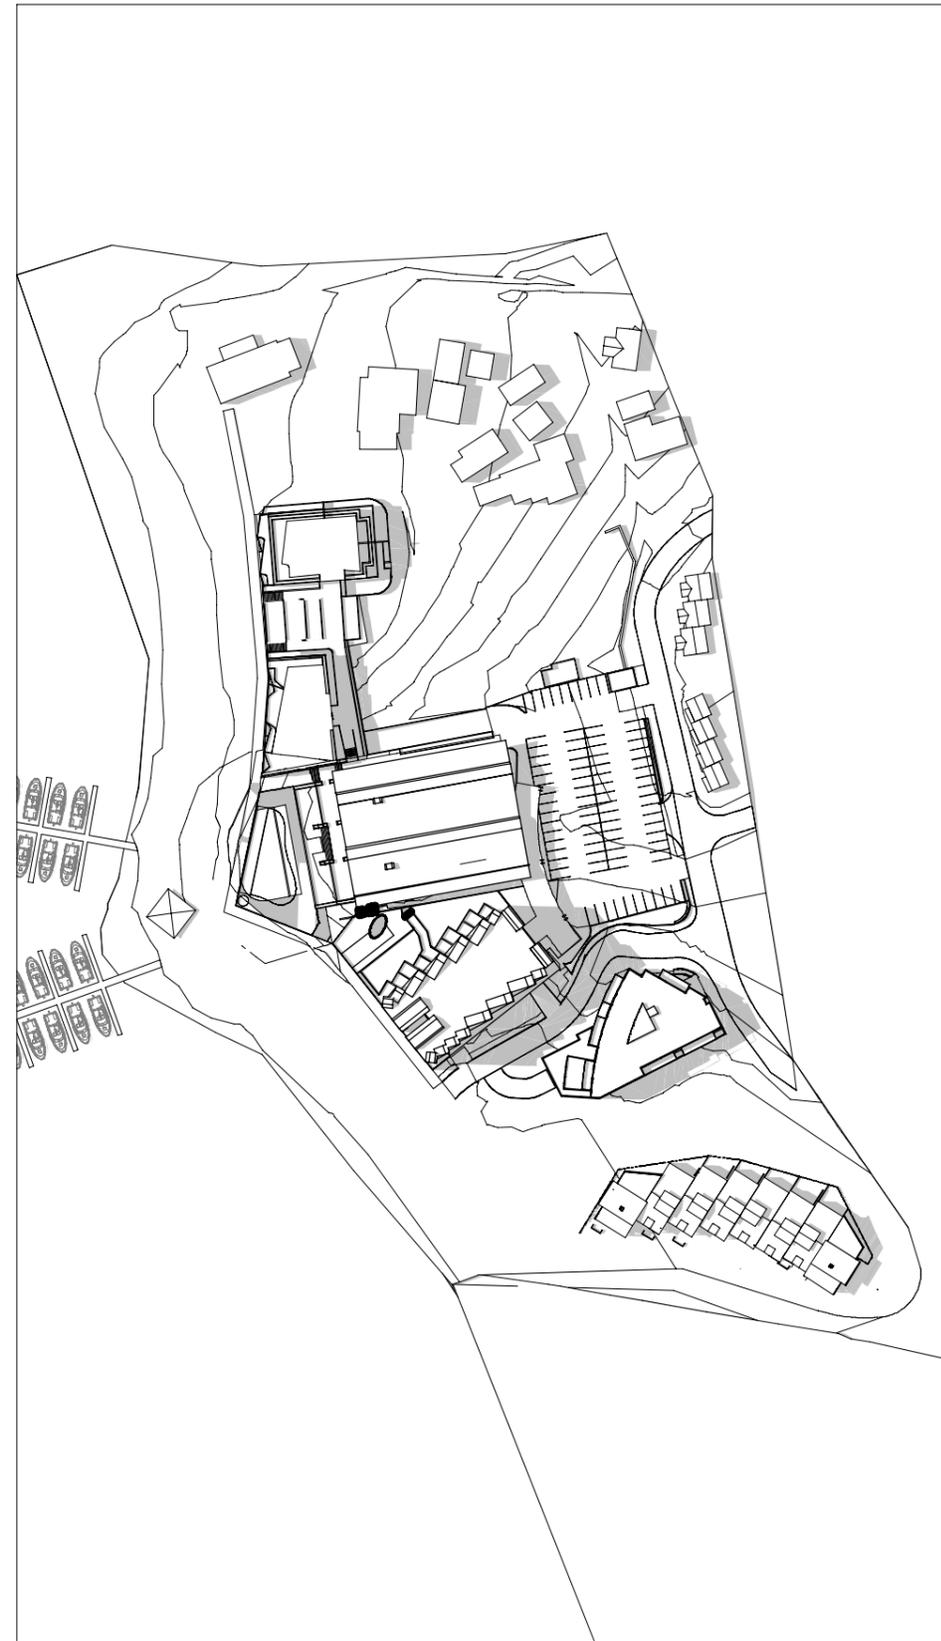

03 Dec-21-3pm 1:2000

RAFFERTYS RESORT
A27 PROPOSED SHADOW DIAGRAMS PAGE 2
SCALE 1:2000@A3



REV	DATE	COMMENTS	DRN	CHKD	VRFD
A	6/07/2022	PLANNING SUBMISSION	FV	MR	
B	7/07/2022	UPDATED PLANNING SUBMISSION	FV	MR	



EJE ARCHITECTURE
ACN: 002 912 843 | ABN: 62 644 649 849
Nominated Architects - Bernard Collett
NSW Architects Registration No. 4438
A 412 KING STREET NEWCASTLE NSW 2300 AUSTRALIA
P +61 2 4929 2353 | F +61 2 4929 2380 | E mail@eje.com.au | W www.eje.com.au

COMPLETION OF THE QUALITY ASSURANCE CHECKS IS VERIFICATION THAT THE DOCUMENT CONFORMS WITH THE REQUIREMENTS OF THE QUALITY PROJECT PLAN WHERE THE QUALITY ASSURANCE CHECK IS COMPLETE. THIS DOCUMENT IS PRELIMINARY FOR INFORMATION PURPOSES ONLY. OR SUCH PURPOSES AS STATED IN THE REVISION COLUMN.

THE IDEAS, INFORMATION AND CONCEPTS CONTAINED IN THIS DOCUMENT ARE THE PROPERTY OF EJE ARCHITECTURE. PHOTOCOPYING OR REPRODUCING THIS DOCUMENT AND PASSING IT ON TO OTHERS WITHOUT THE EXPRESS PERMISSION OF EJE ARCHITECTURE IS AN INFRINGEMENT OF COPYRIGHT. ©

