



PROPOSED REZONING OF
PART OF LOT 1006
DP 1270101
128 MUNIBUNG ROAD
BOOLAROO

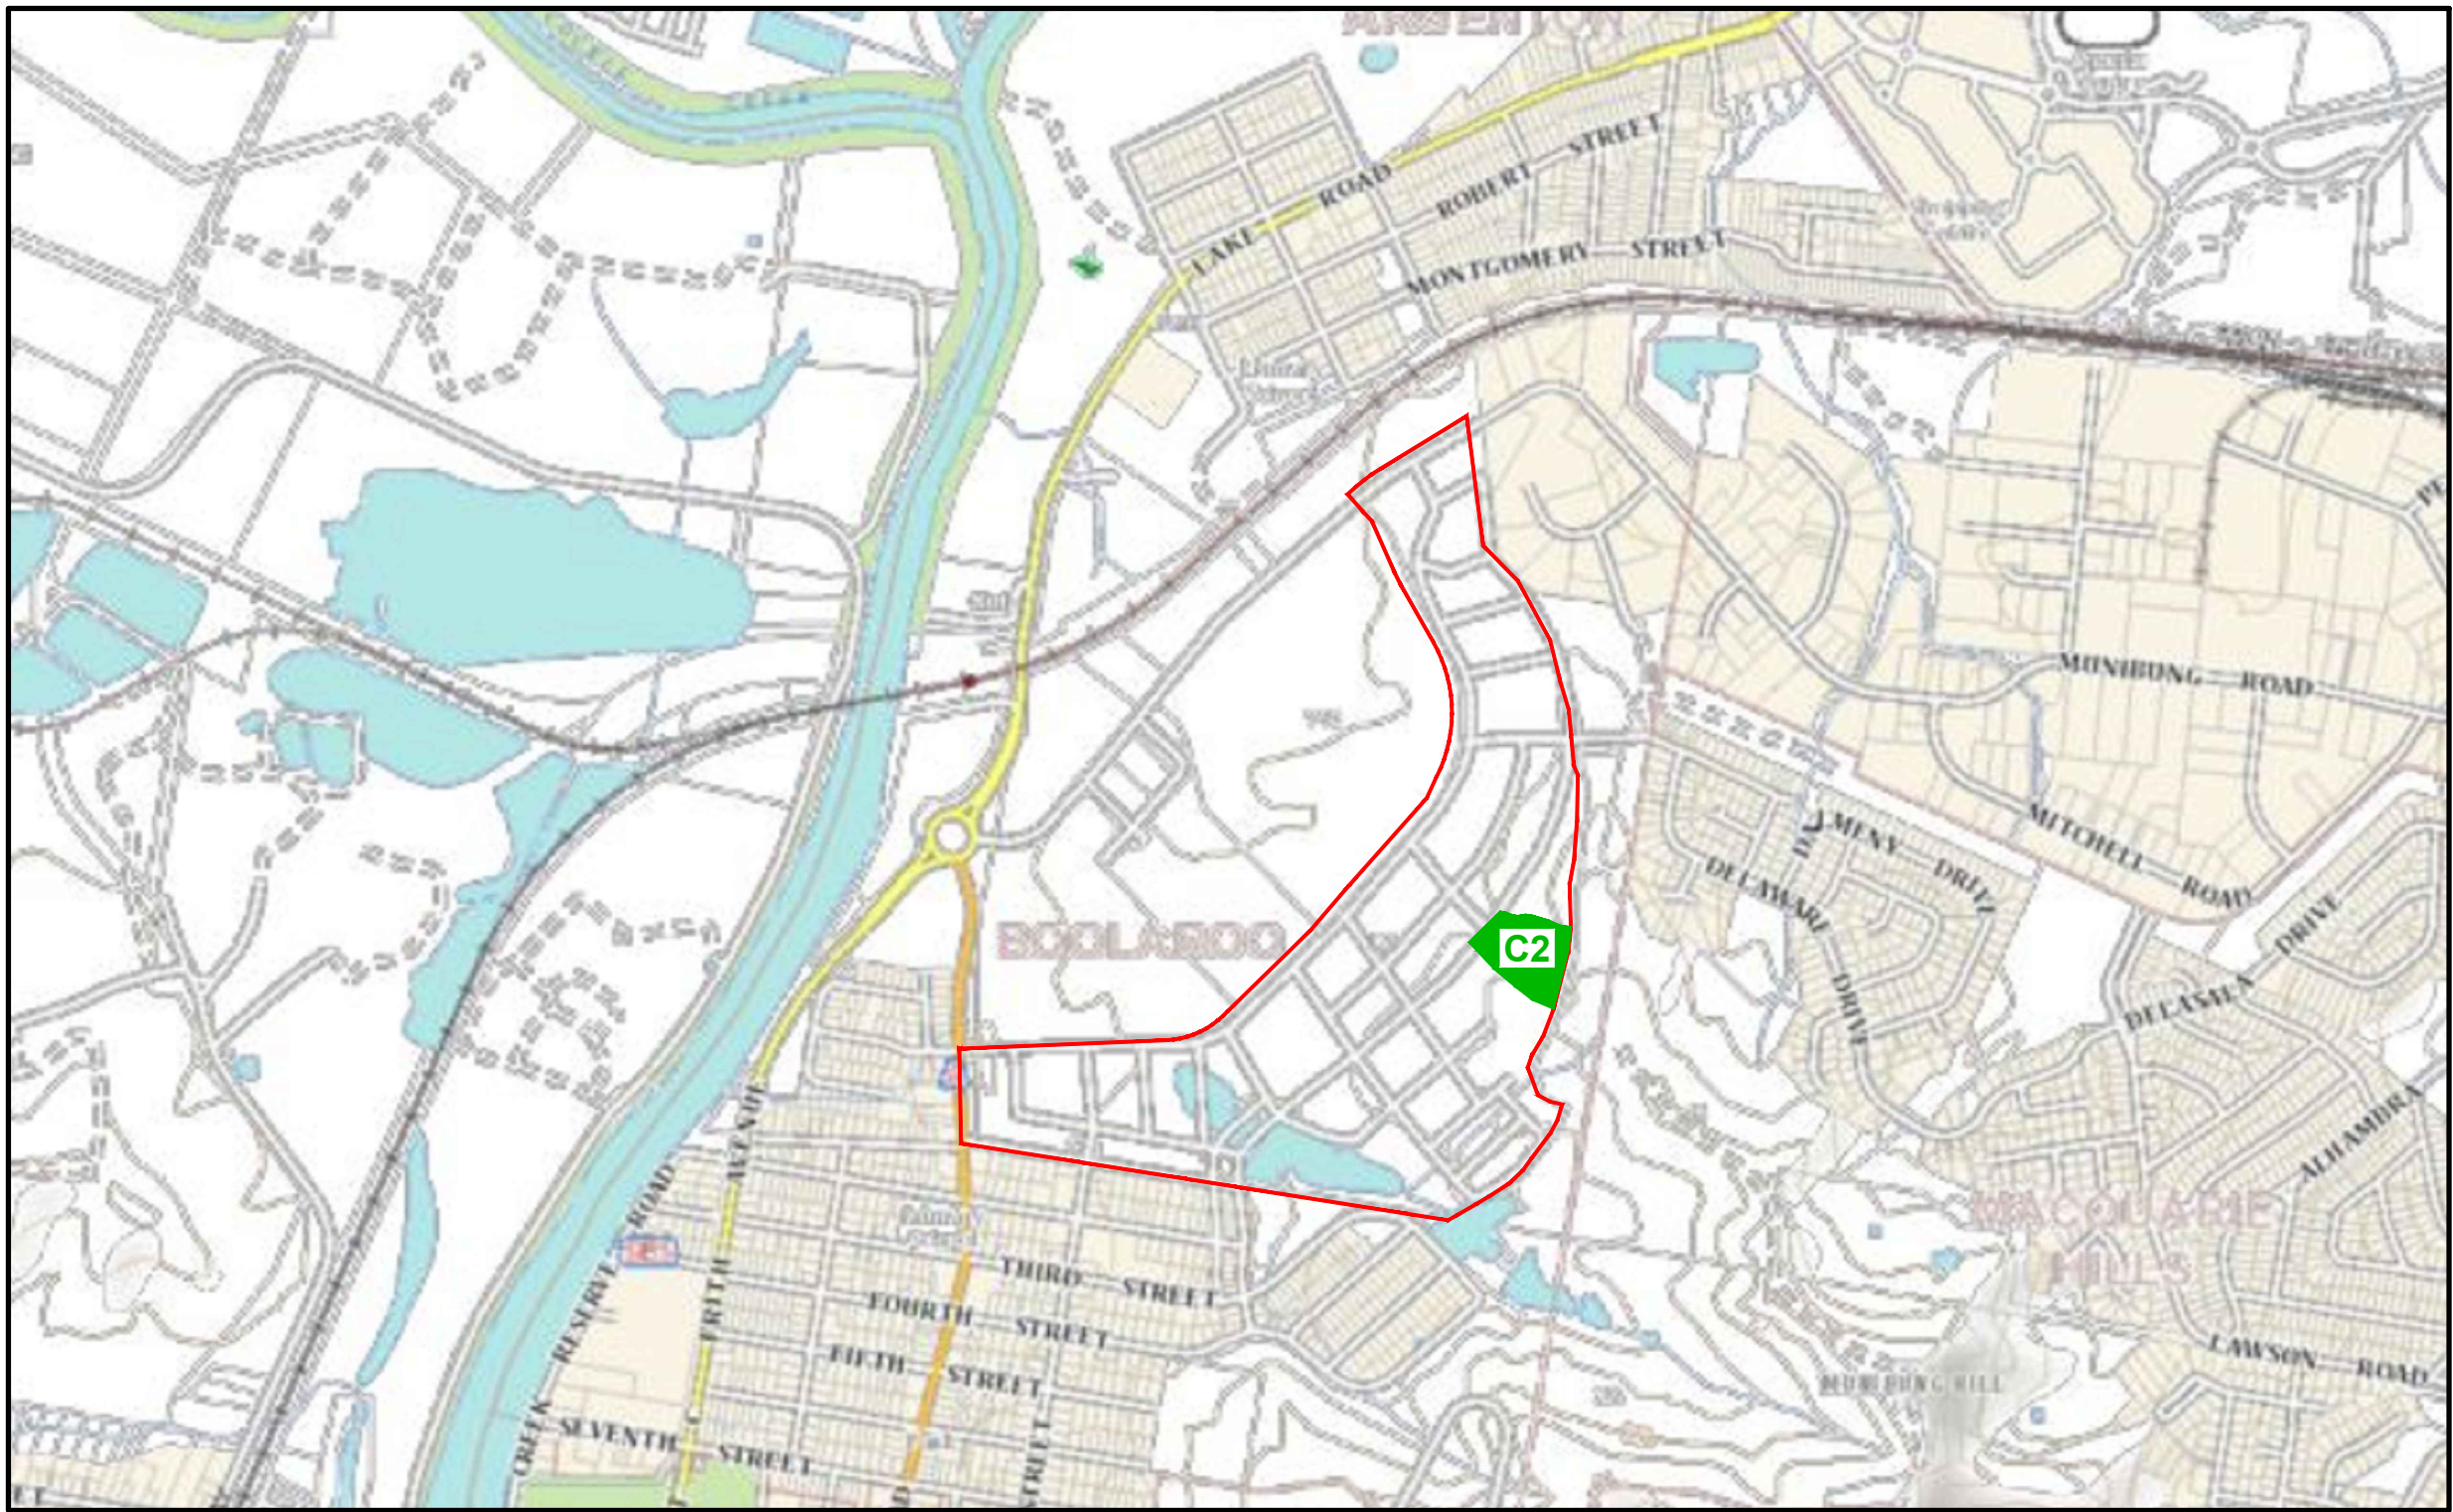

LOCALITY PLAN

DRAWING SCHEDULE		
NUMBER	TITLE	SCALE
1	COVER SHEET	N.T.S
2	OVERALL PLAN	1:2500
3	DETAIL PLAN	1:500
4	VICAT STREET	AS NOTED
5	FOOT PATH & CRIB WALL - VICAT TO BISHOP	AS NOTED
6	BISHOP STREET	AS NOTED
7	BISHOP STREET	AS NOTED
8	GRILLO STREET	AS NOTED
9	MACKENZIE PARADE	AS NOTED
10	DWIGHT STREET	AS NOTED

REV.	DATE	DESCRIPTION	INITIAL	APP.
H	04/10/23	PERIMETER WALL	R.F.	R.F.
G	15/08/23	ROAD DETAILS	R.F.	R.F.
F	15/06/23	LOT LAYOUT	R.F.	R.F.
E	13/04/23	VICAT ST	R.F.	R.F.
D	03/02/23	LOT AREAS	R.F.	R.F.
C	06/06/22	CROSS SECTIONS	S.S.	R.F.
B	24/05/22	LONGSECTIONS	S.S.	R.F.
A	23/05/22	DA ISSUE	S.S.	R.F.

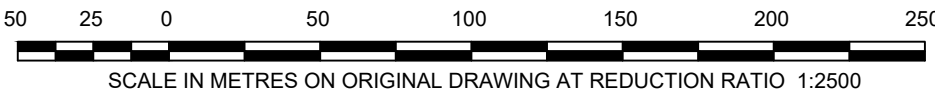



TownPlanning & Design

1st Floor, 44 Church Street, PO Box 40, MAITLAND NSW 2320

P: (02) 4933 6682 F: (02) 4933 6683

E: admin@hdb.com.au W: www.hdb.com.au

ABN 35 078 017 508

© COPYRIGHT 2021 - HUNTER DEVELOPMENT BROKERAGE PTY LTD



All rights reserved. Hunter Development Brokerage Pty Ltd advises that this document and all information contained therein is protected by copyright under the Australian Copyright Act 1969. Reproduction of this document in part or whole and/or use without the written permission from Hunter Development Brokerage Pty Ltd constitutes a breach of copyright. The document may only be used for the purposes for which it was commissioned and in accordance with the Terms of Engagement for the commission. Any reference to the document must include the document in its entirety and also include reference to Hunter Development Brokerage Pty Ltd.

PRELIMINARY ISSUED FOR DISCUSSION	
SCALE:	N.T.S
DESIGNED:	T.O.
SURVEY:	-
DATUM:	AHD
CONTOUR:	-

PROJECT:

PROPOSED REZONING OF
PART OF LOT 1006
DP 1270101
128 MUNIBUNG ROAD
BOOLAROO

TITLE: OVERALL PLAN			
HDB Job No:	22012	Sheet: 1	REV: H
DRAWING NO:	22012(RZ)		
CLIENT :	GREEN CAPITAL		

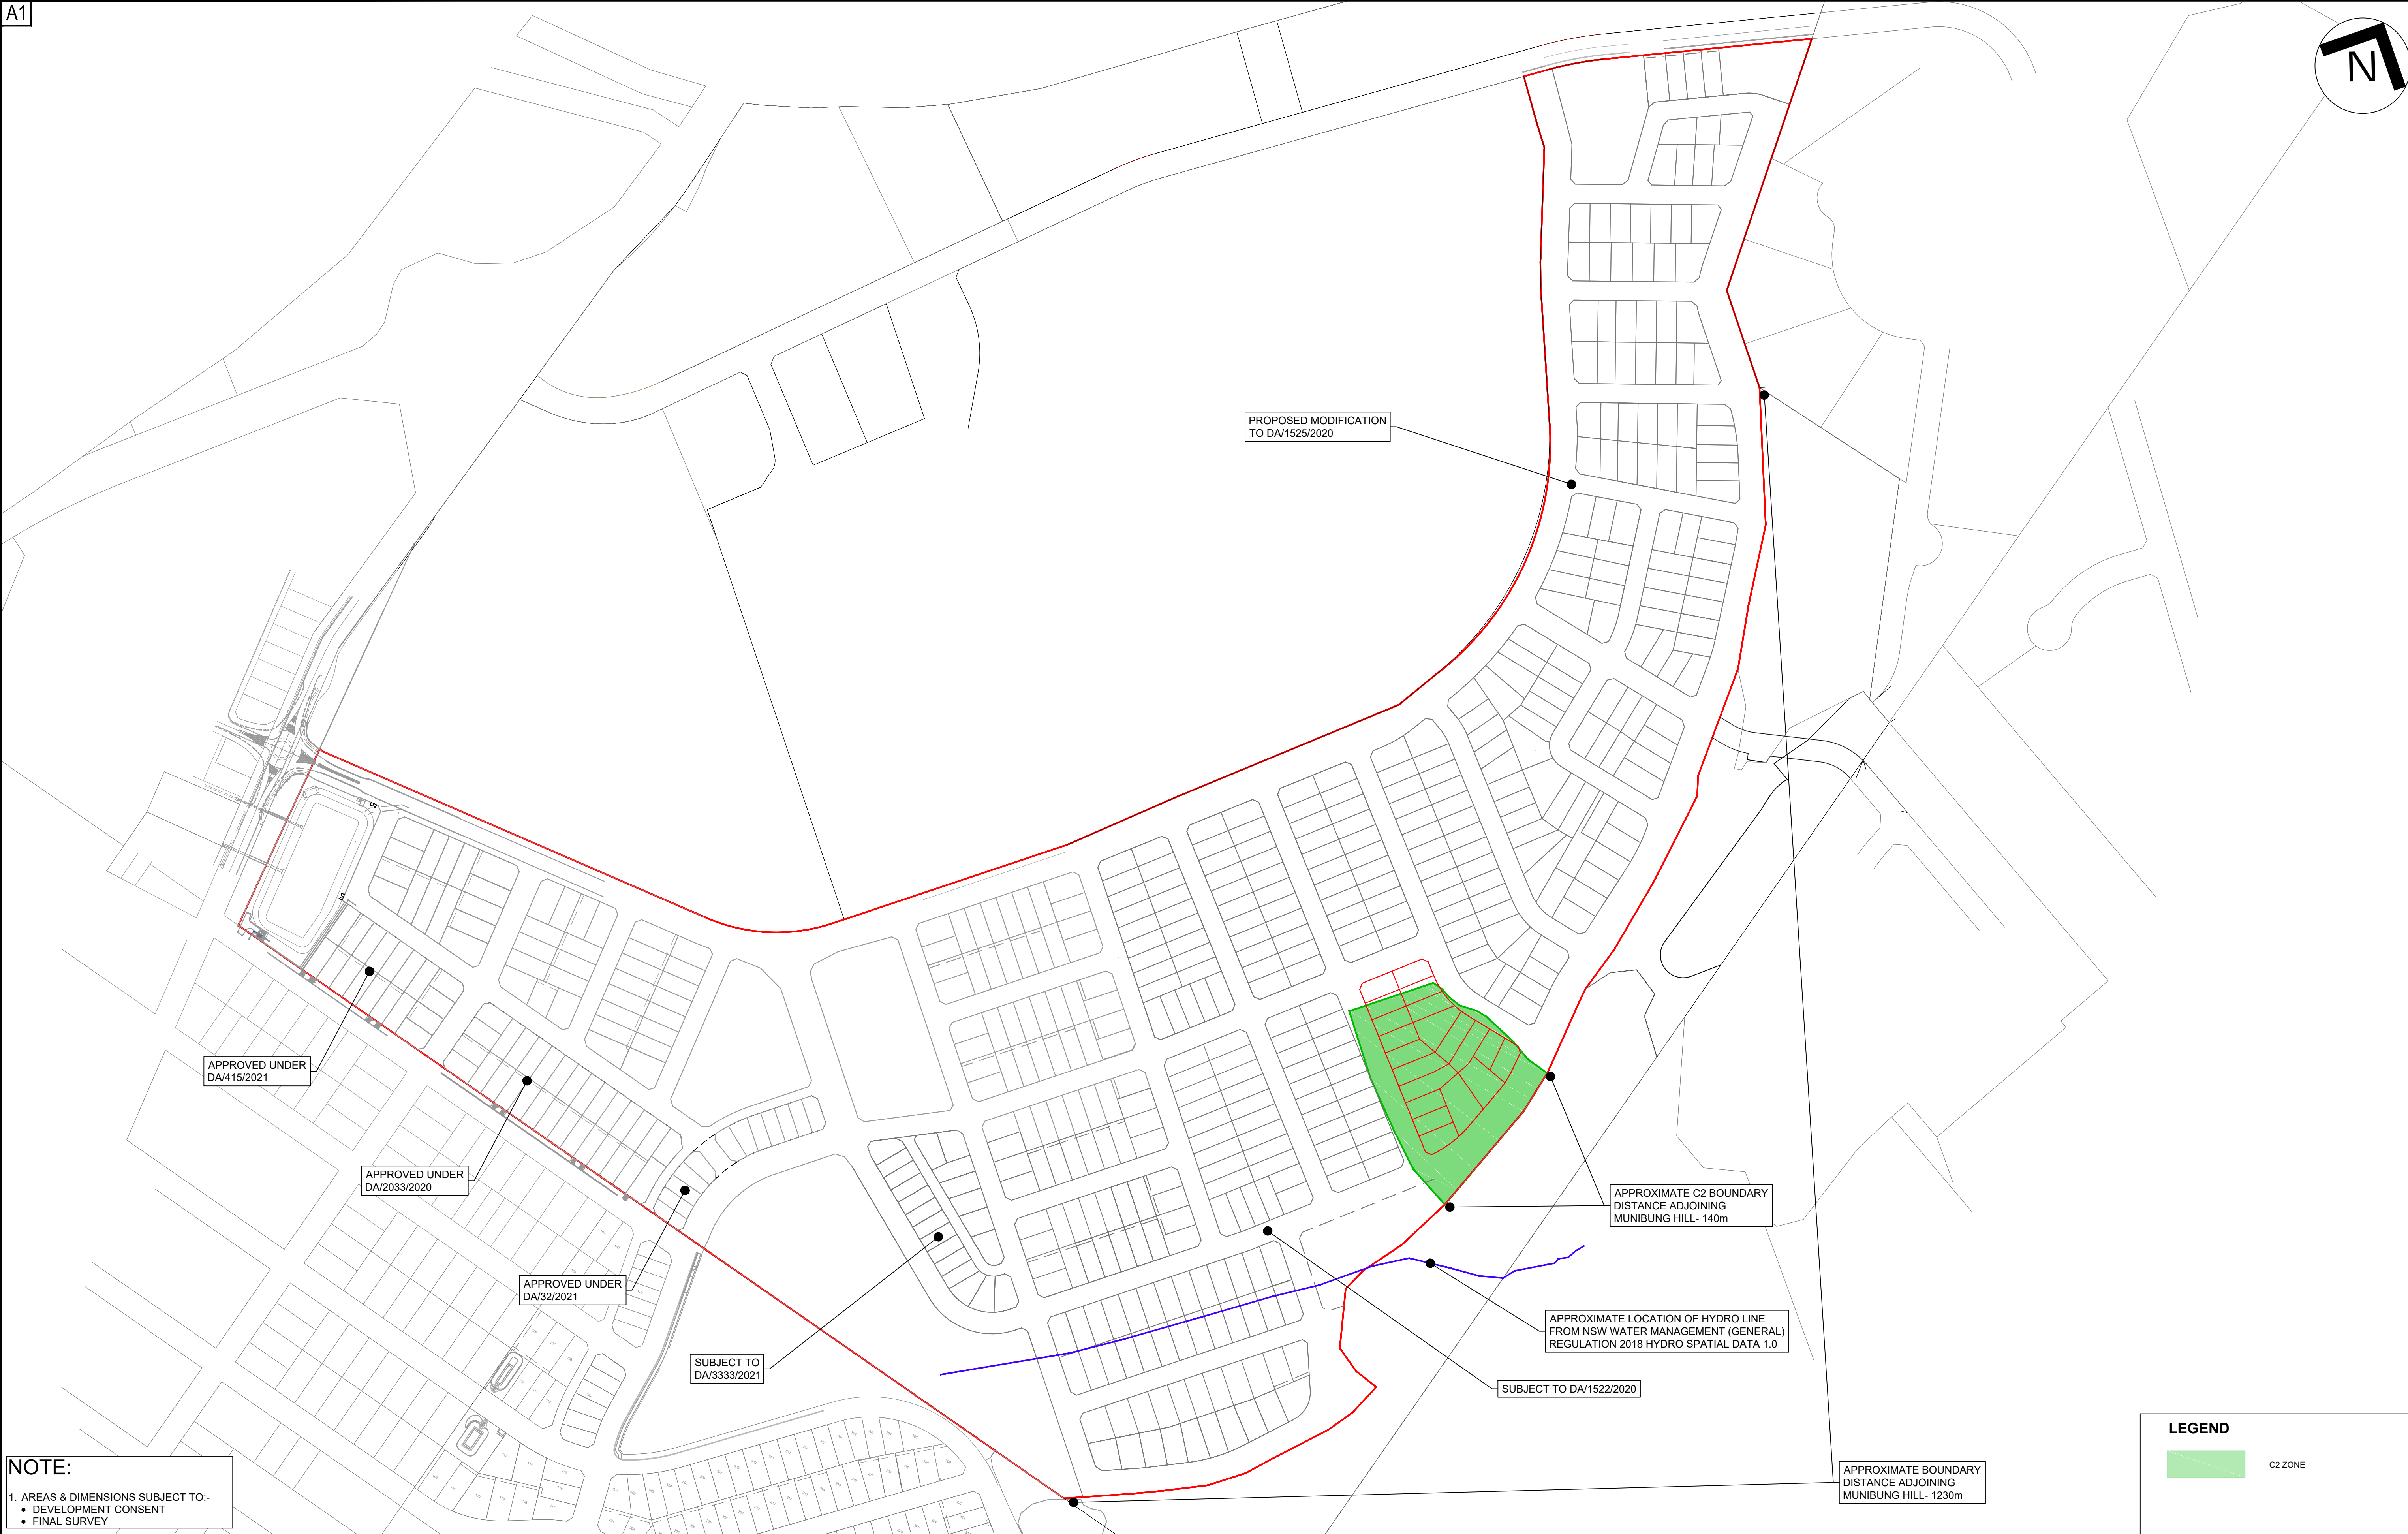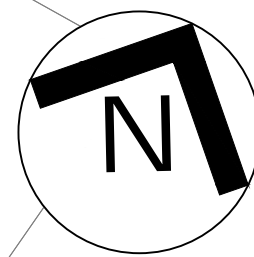


NOTE:
1. AREAS & DIMENSIONS SUBJECT TO:-
• DEVELOPMENT CONSENT
• FINAL SURVEY

LEGEND

C2 ZONE

REV.	DATE	DESCRIPTION	INITIAL	APP.
H	04/10/23	PERIMETER WALL	R.F.	R.F.
G	15/08/23	ROAD DETAILS	R.F.	R.F.
F	15/06/23	LOT LAYOUT	R.F.	R.F.
E	13/04/23	VICAT ST	R.F.	R.F.
D	03/02/23	LOT AREAS	R.F.	R.F.
C	06/06/22	CROSS SECTIONS	S.S.	R.F.
B	24/05/22	LONGSECTIONS	S.S.	R.F.
A	23/05/22	DA ISSUE	S.S.	R.F.

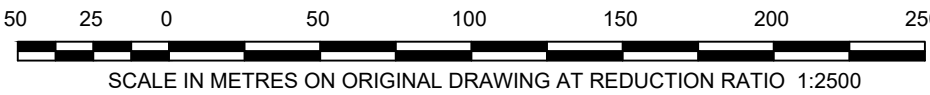

hdb

TownPlanning & Design

1st Floor, 44 Church Street, PO Box 40, MAITLAND NSW 2320

P: (02) 4933 6682 F: (02) 4933 6683

E: admin@hdb.com.au W: www.hdb.com.au

ABN 35 078 017 508


© COPYRIGHT 2021 - HUNTER DEVELOPMENT BROKERAGE PTY LTD
All rights reserved. Hunter Development Brokerage Pty Ltd advises that this document and all information contained therein is protected by copyright under the Australian Copyright Act 1969. Reproduction of this document in part or whole and/or use without the written permission from Hunter Development Brokerage Pty Ltd constitutes a breach of copyright. The document may only be used for the purposes for which it was commissioned and in accordance with the Terms of Engagement for the commission. Any reference to the document must include the document in its entirety and also include reference to Hunter Development Brokerage Pty Ltd.

PRELIMINARY ISSUED FOR DISCUSSION	
SCALE:	1:2500
DESIGNED:	T.O.
SURVEY:	-
DATUM:	AHD
CONTOUR:	-

PROJECT:
**PROPOSED REZONING OF
PART OF LOT 1006
DP 1270101
128 MUNIBUNG ROAD
BOOLAROO**


TITLE: OVERALL PLAN		
HDB Job No:	22012	Sheet: 2
DRAWING NO:	22012(RZ)	
CLIENT :	GREEN CAPITAL	
		REV: H

A1

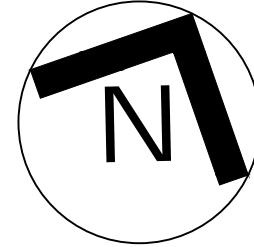

NOTE:
1. AREAS & DIMENSIONS SUBJECT TO:-
• DEVELOPMENT CONSENT
• FINAL SURVEY

REV.	DATE	DESCRIPTION	INITIAL	APP.
HI	04/10/23	PERIMETER WALL	R.F.	R.F.
G	15/08/23	ROAD DETAILS	R.F.	R.F.
F	15/06/23	LOT LAYOUT	R.F.	R.F.
E	13/04/23	VICAT ST	R.F.	R.F.
D	03/02/23	LOT AREAS	R.F.	R.F.
C	06/06/22	CROSS SECTIONS	S.S.	R.F.
B	24/05/22	LONGSECTIONS	S.S.	R.F.
A	23/05/22	DA ISSUE	S.S.	R.F.

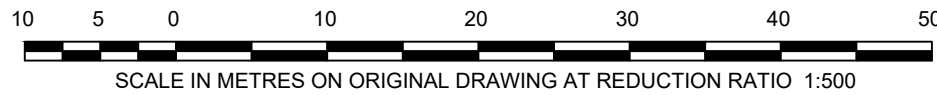


hdb
TownPlanning & Design
1st Floor, 44 Church Street, PO Box 40, MAITLAND NSW 2320
P: (02) 4933 6682 F: (02) 4933 6683
E: admin@hdb.com.au W: www.hdb.com.au
ABN 35 078 017 508

© COPYRIGHT 2021 - HUNTER DEVELOPMENT BROKERAGE PTY LTD
All rights reserved. Hunter Development Brokerage Pty Ltd advises that this document and all information contained therein is protected by copyright under the Australian Copyright Act 1969. Reproduction of this document in part or whole and/or use without the written permission from Hunter Development Brokerage Pty Ltd constitutes a breach of copyright. The document may only be used for the purposes for which it was commissioned and in accordance with the Terms of Engagement for the commission. Any reference to the document must include the document in its entirety and also include reference to Hunter Development Brokerage Pty Ltd.

PRELIMINARY ISSUED FOR DISCUSSION	
SCALE:	1:500
DESIGNED:	T.O.
SURVEY:	-
DATUM:	AHD
CONTOUR:	DESIGN 0.2m


PROJECT:
**PROPOSED REZONING OF
PART OF LOT 1006
DP 1270101
128 MUNIBUNG ROAD
BOOLAROO**

TITLE: DETAIL PLAN VIEW		
HDB Job No:	22012	Sheet:
DRAWING NO:	22012(RZ)	REV:
CLIENT:	GREEN CAPITAL	3 H

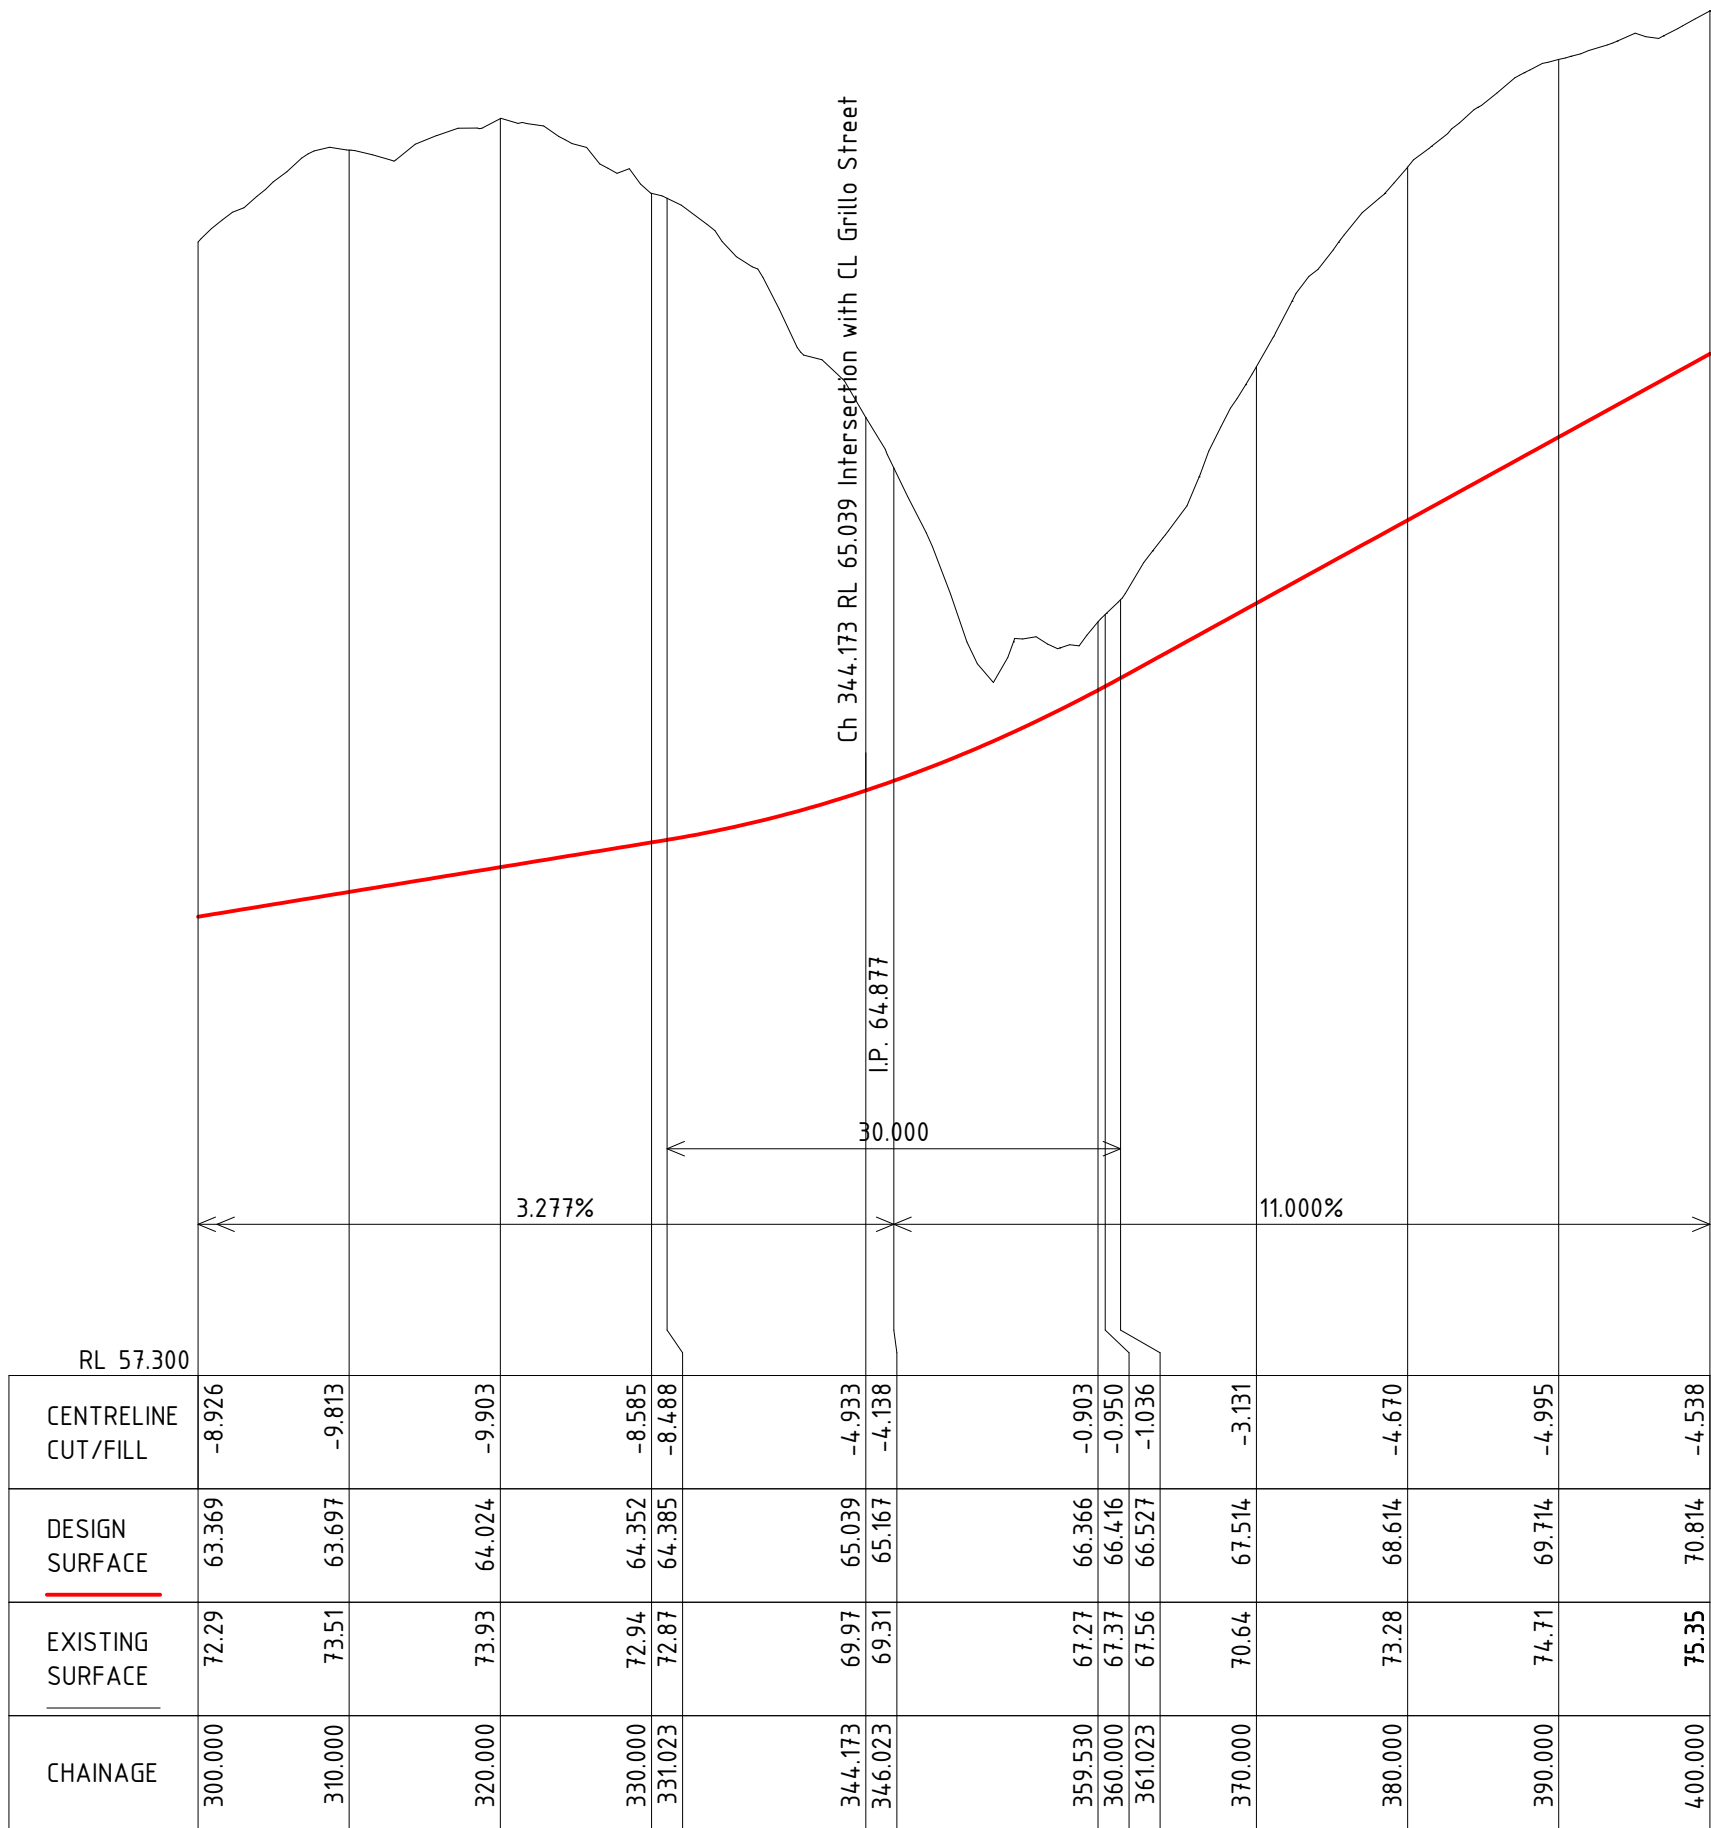


LONGITUDINAL SECTION
CL Vicat Street Ch 300.000 to Ch 400.000

HORIZONTAL SCALE 1:500 @ A1 & 1:1000 @ A3
VERTICAL SCALE 1:100 @ A1 & 1:200 @ A3

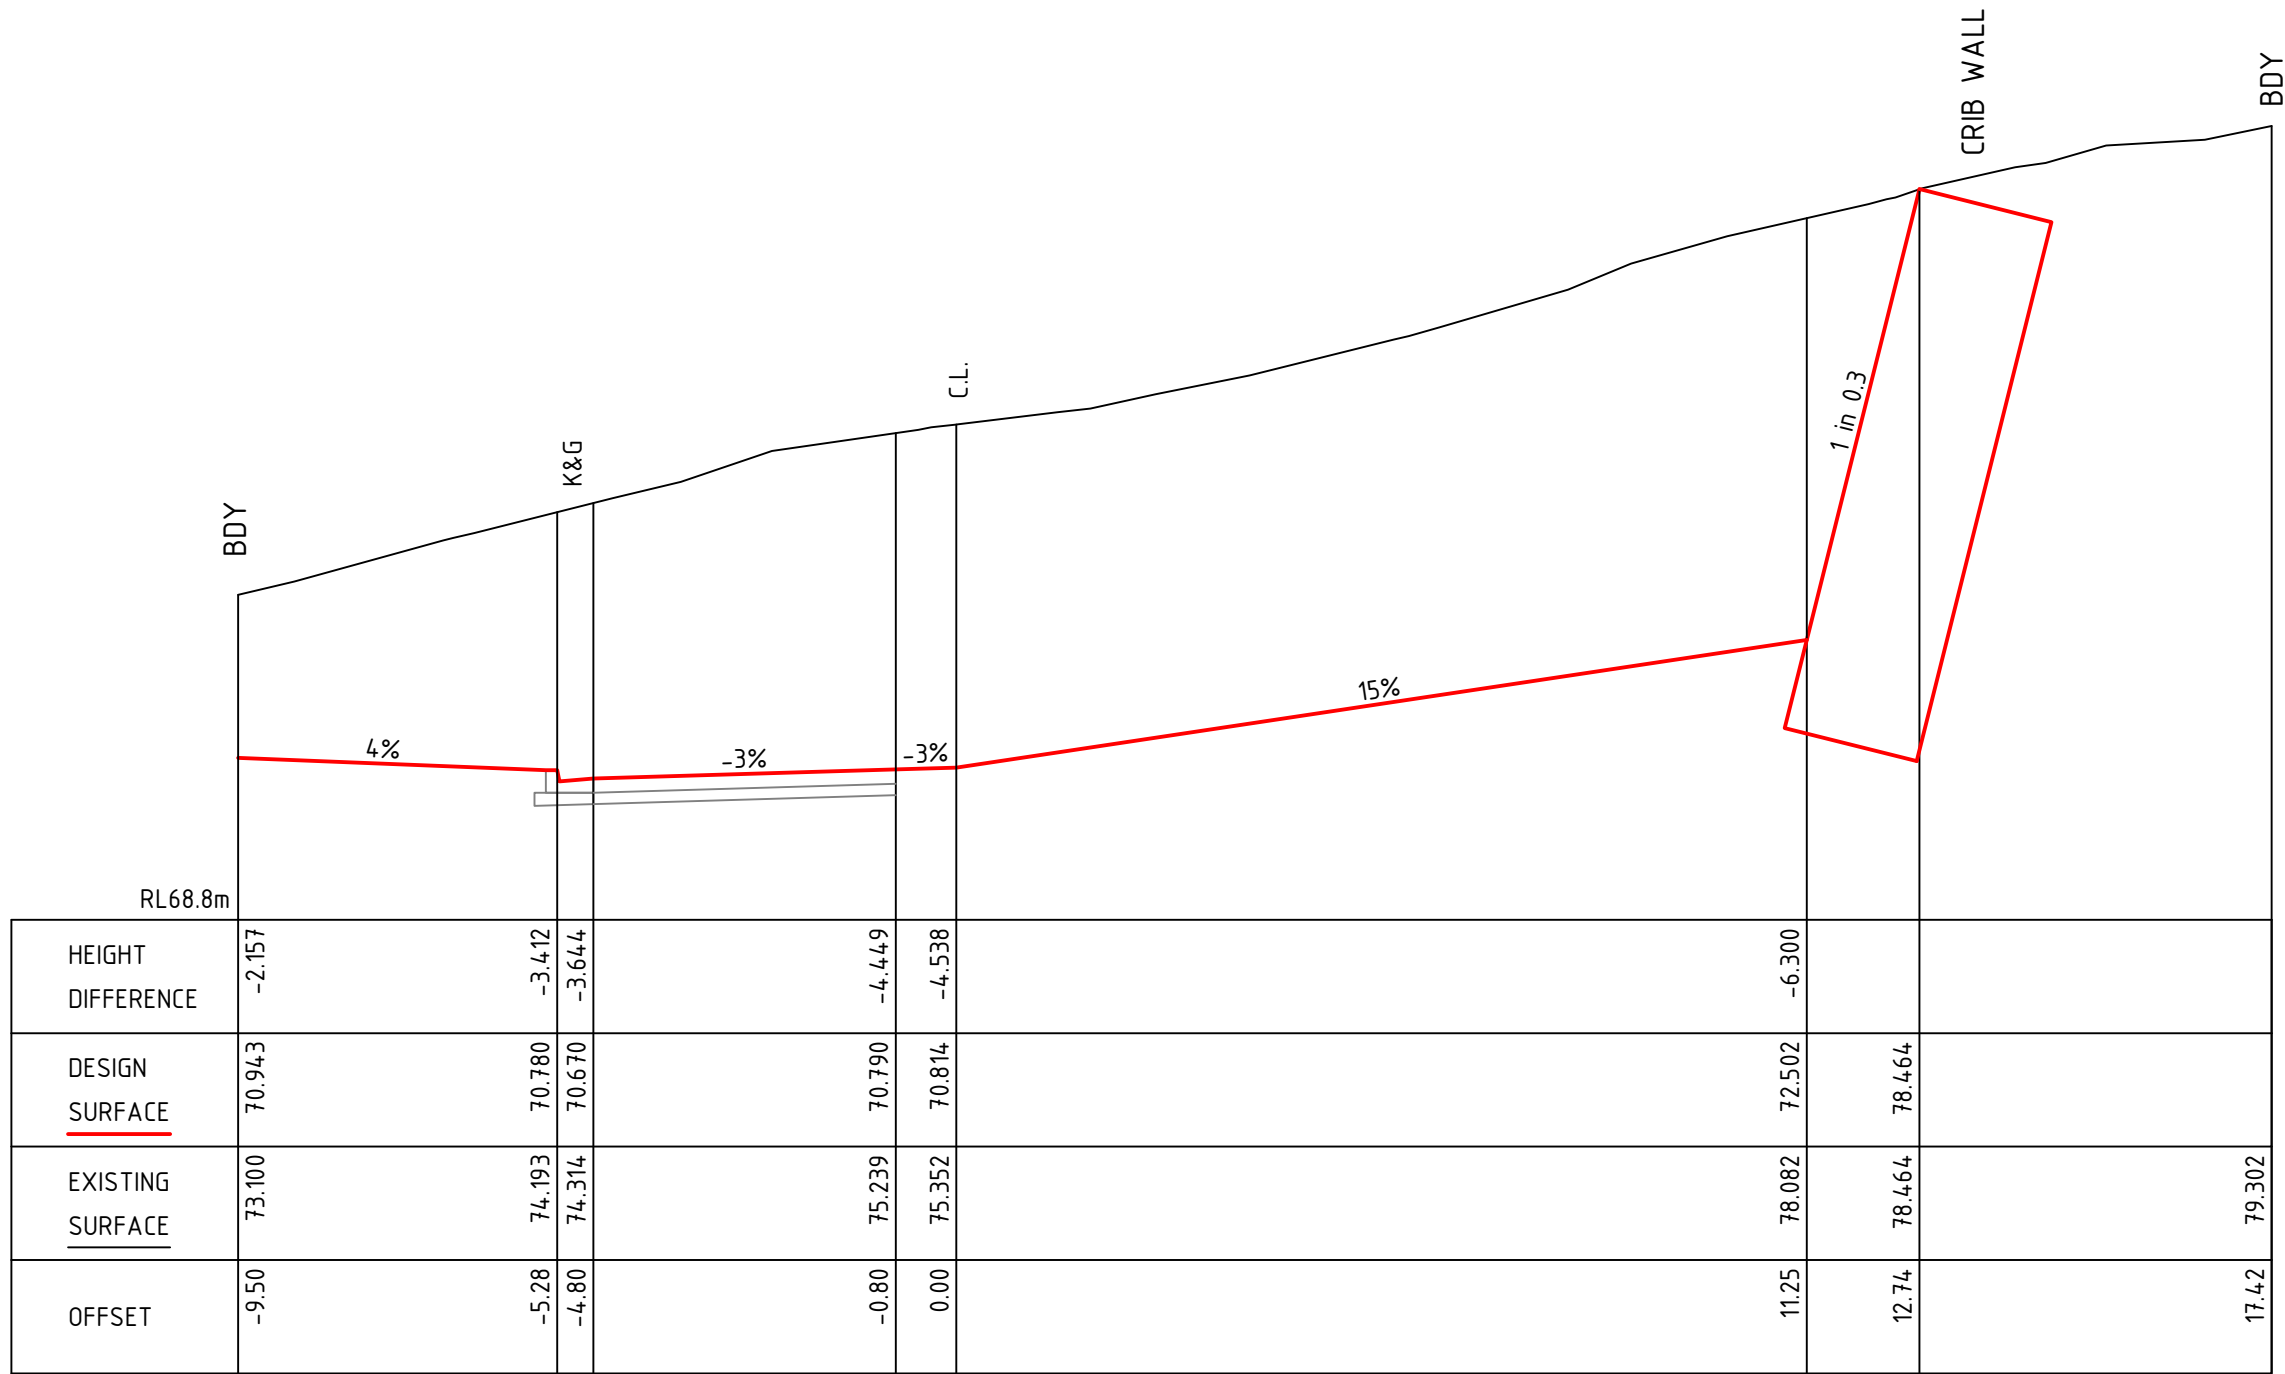


Ch 400.00 m
CL Vicat Street
HORIZONTAL SCALE 1:100 @ A1 & 1:200 @ A3
VERTICAL SCALE 1:100 @ A1 & 1:200 @ A3

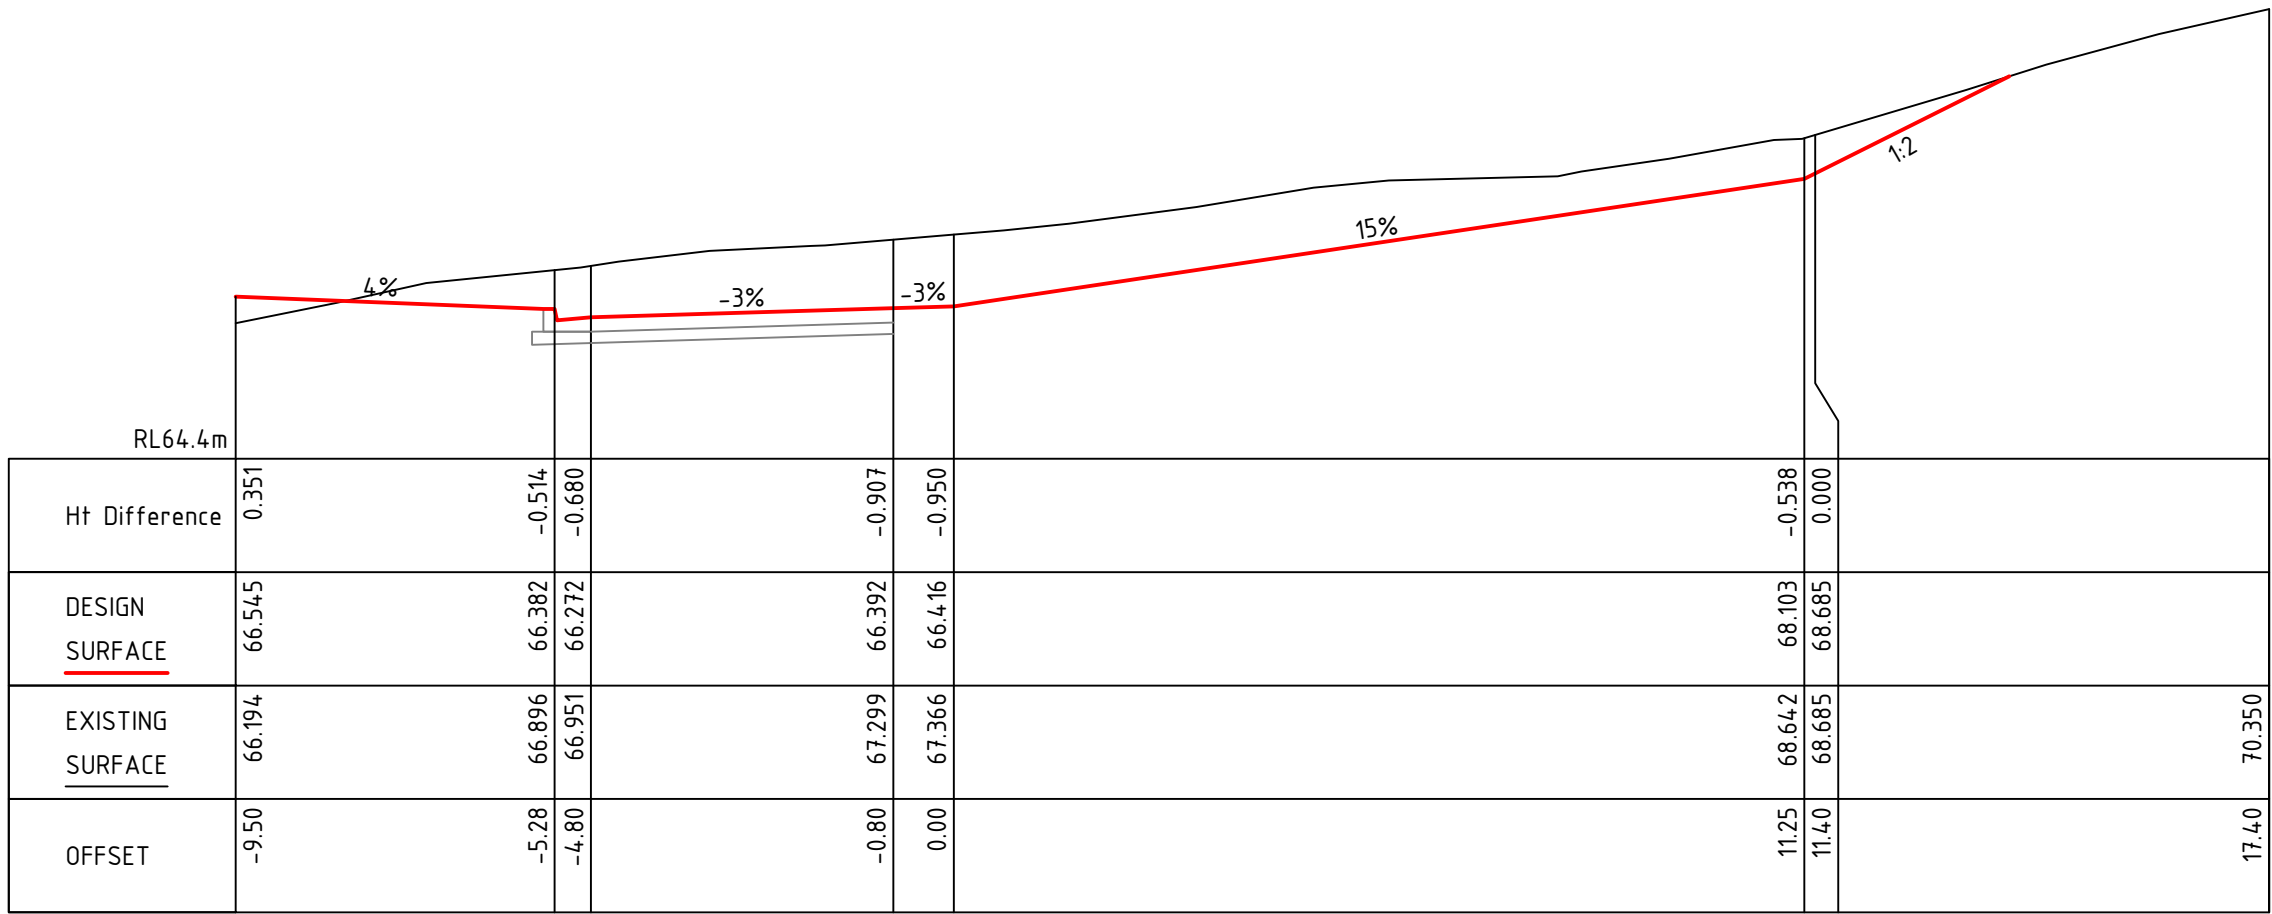

Ch 360.00 m
CL Vicat Street
HORIZONTAL SCALE 1:100 @ A1 & 1:200 @ A3
VERTICAL SCALE 1:100 @ A1 & 1:200 @ A3

REV.	DATE	DESCRIPTION	INITIAL	APP.
H	04/10/23	PERIMETER WALL	R.F.	R.F.
G	15/08/23	ROAD DETAILS	R.F.	R.F.
F	15/06/23	LOT LAYOUT	R.F.	R.F.
E	13/04/23	VICAT ST	R.F.	R.F.
D	03/02/23	LOT AREAS	R.F.	R.F.
C	06/06/22	CROSS SECTIONS	S.S.	R.F.
B	24/05/22	LONGSECTIONS	S.S.	R.F.
A	23/05/22	DA ISSUE	S.S.	R.F.

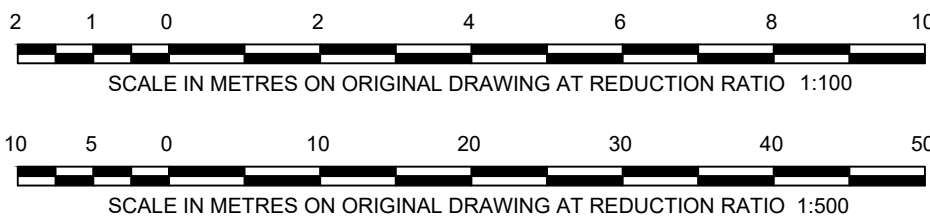



TownPlanning & Design

1st Floor, 44 Church Street, PO Box 40, MAITLAND NSW 2320

P: (02) 4933 6682 F: (02) 4933 6683

E: admin@hdb.com.au W: www.hdb.com.au

ABN 35 078 017 508

© COPYRIGHT 2021 - HUNTER DEVELOPMENT BROKERAGE PTY LTD


All rights reserved. Hunter Development Brokerage Pty Ltd advises that this document and all information contained therein is protected by copyright under the Australian Copyright Act 1969. Reproduction of this document in part or whole and/or use without the written permission from Hunter Development Brokerage Pty Ltd constitutes a breach of copyright. The document may only be used for the purposes for which it was commissioned and in accordance with the Terms of Engagement for the commission. Any reference to the document must include the document in its entirety and also include reference to Hunter Development Brokerage Pty Ltd.

PRELIMINARY ISSUED FOR DISCUSSION	
SCALE:	AS NOTED
DESIGNED:	T.O.
SURVEY:	-
DATUM:	AHD
CONTOUR:	-

PROJECT:


PROPOSED REZONING OF
PART OF LOT 1006
DP 1270101
128 MUNIBUNG ROAD
BOOLAROO

VICAT STREET			
HDB Job No:	22012	Sheet:	4 H
DRAWING NO:	22012(RZ)		
CLIENT:	GREEN CAPITAL		

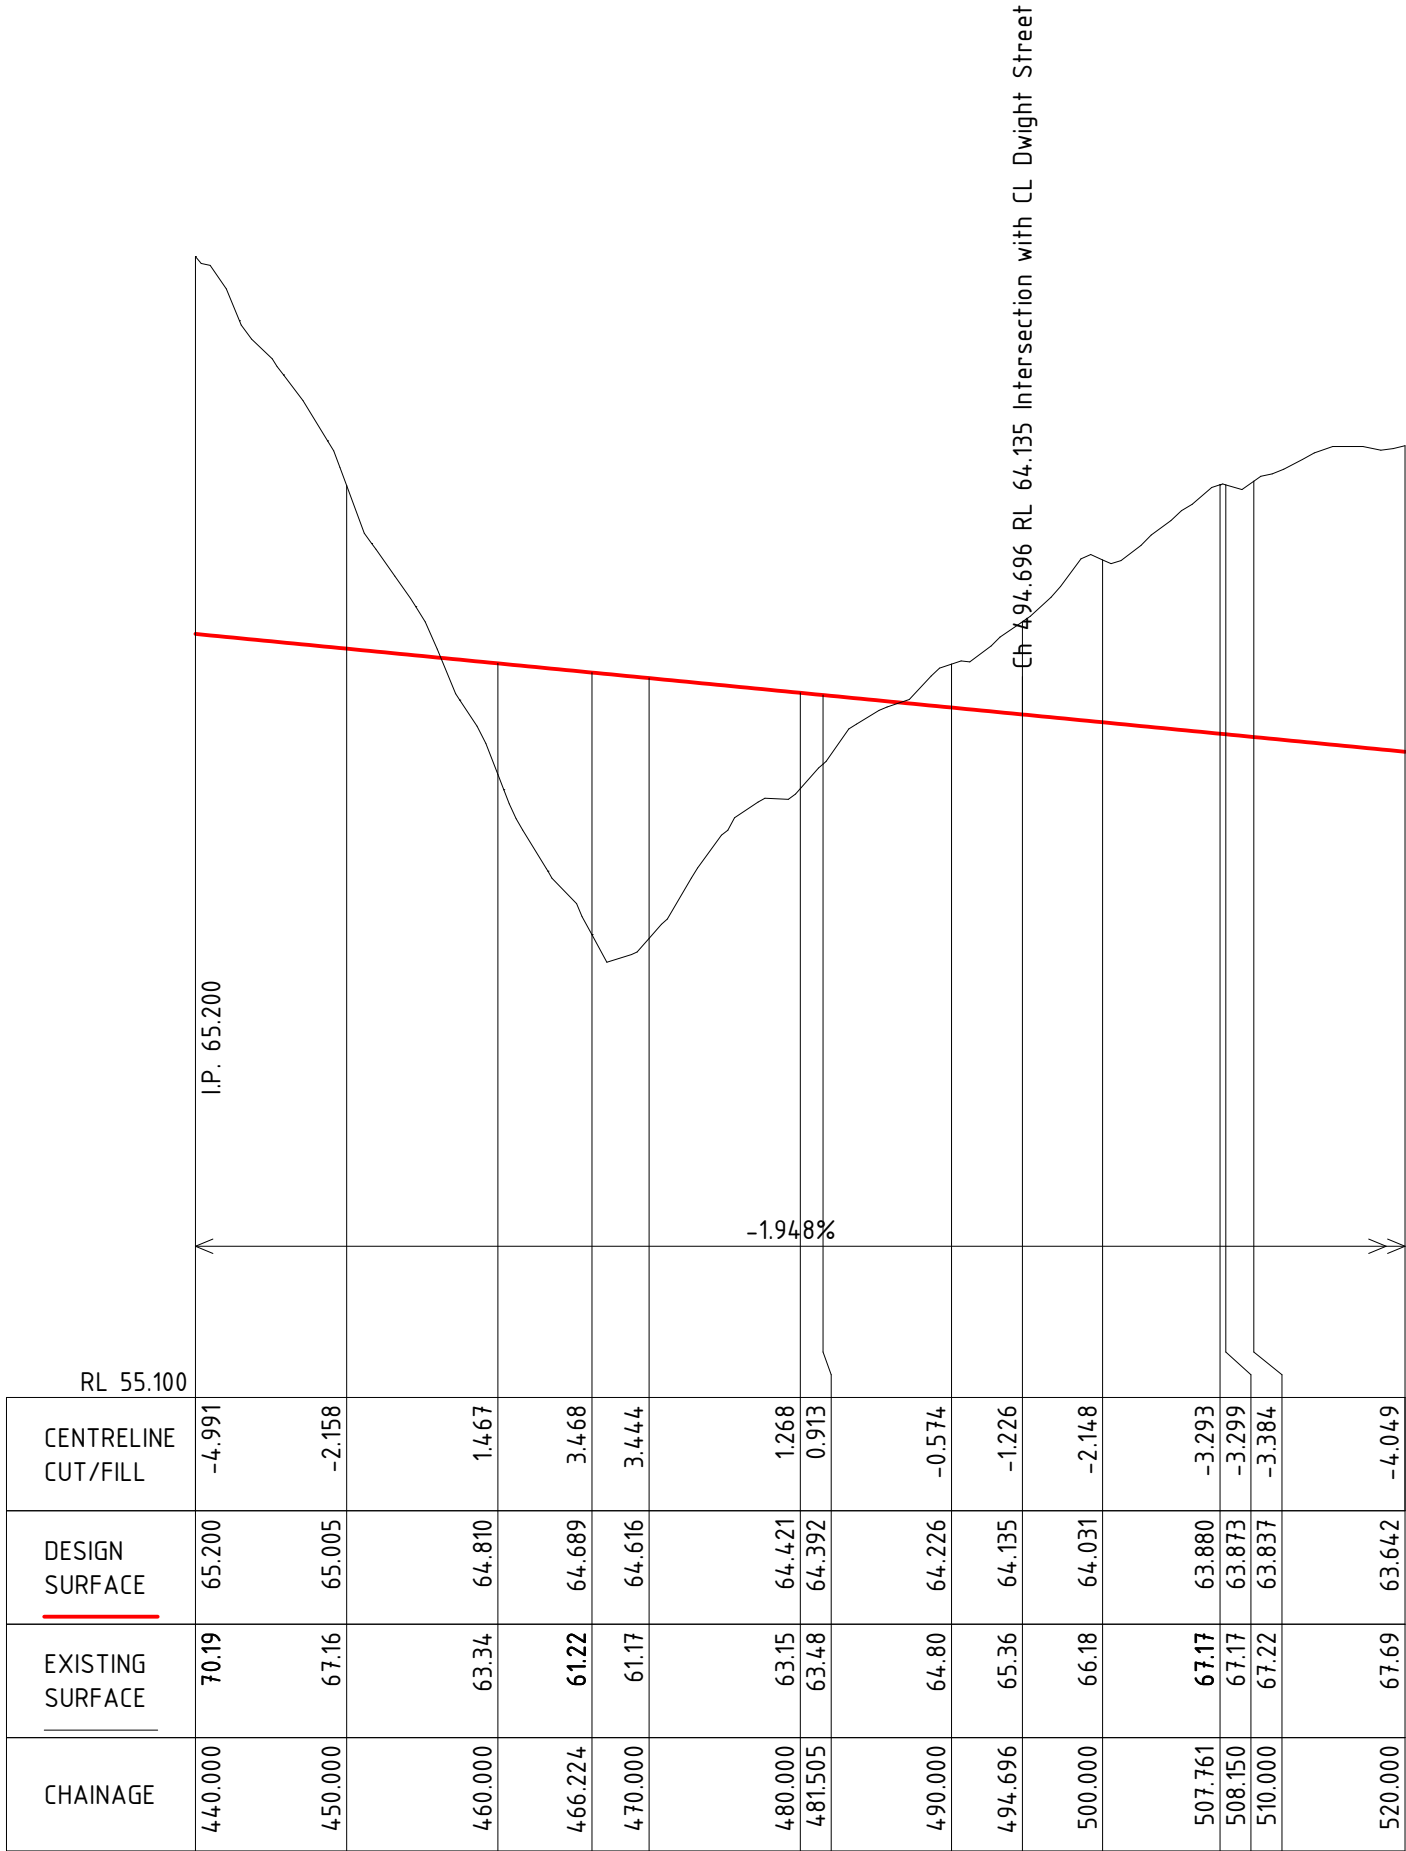


CL Bishop Street Ch 440.000 to Ch 520.000

HORIZONTAL SCALE 1:500 @ A1 & 1:1000 @ A3
VERTICAL SCALE 1:100 @ A1 & 1:200 @ A3

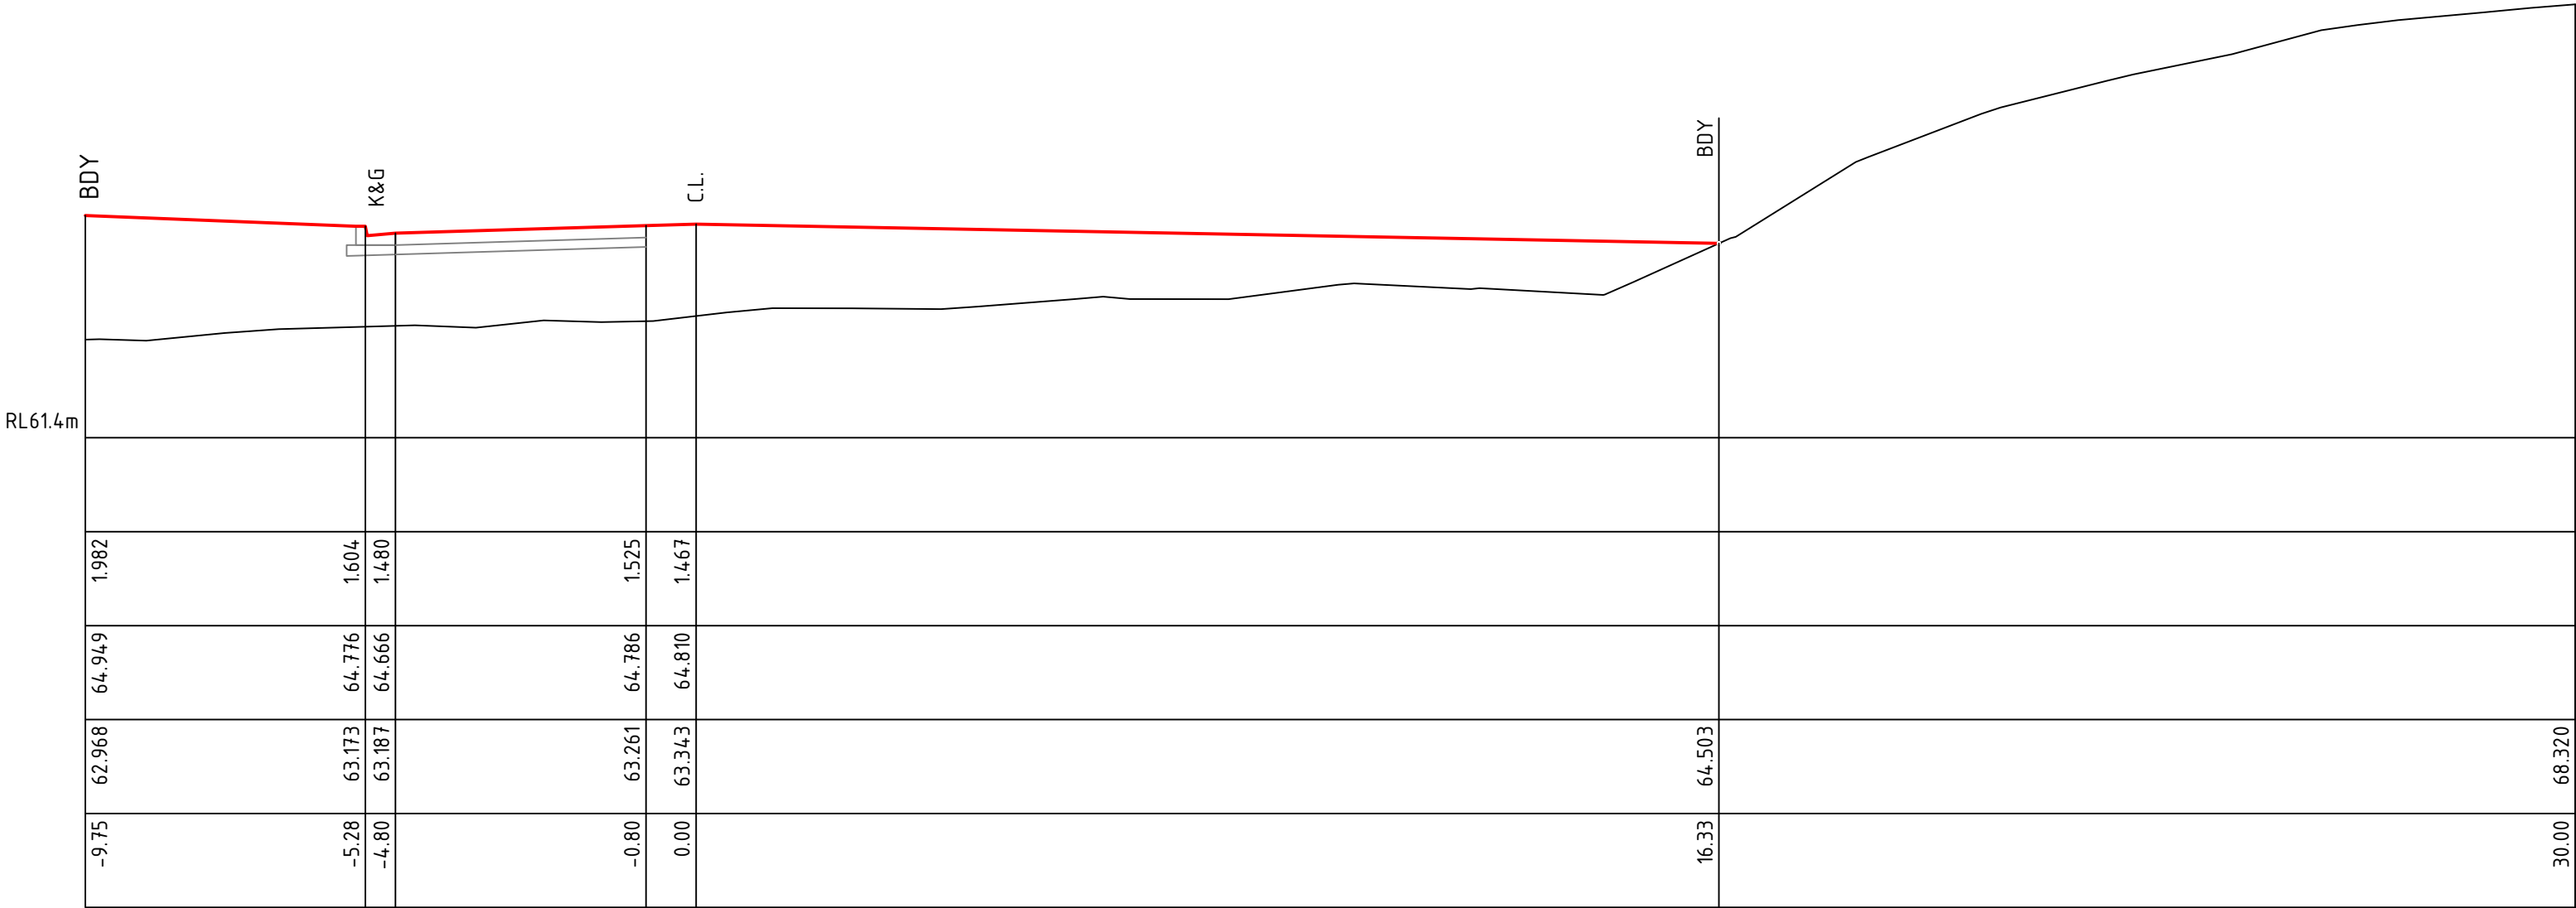

Ch 460.00 m
CL Bishop Street


HORIZONTAL SCALE 1:100 @ A1 & 1:200 @ A3
VERTICAL SCALE 1:100 @ A1 & 1:200 @ A3

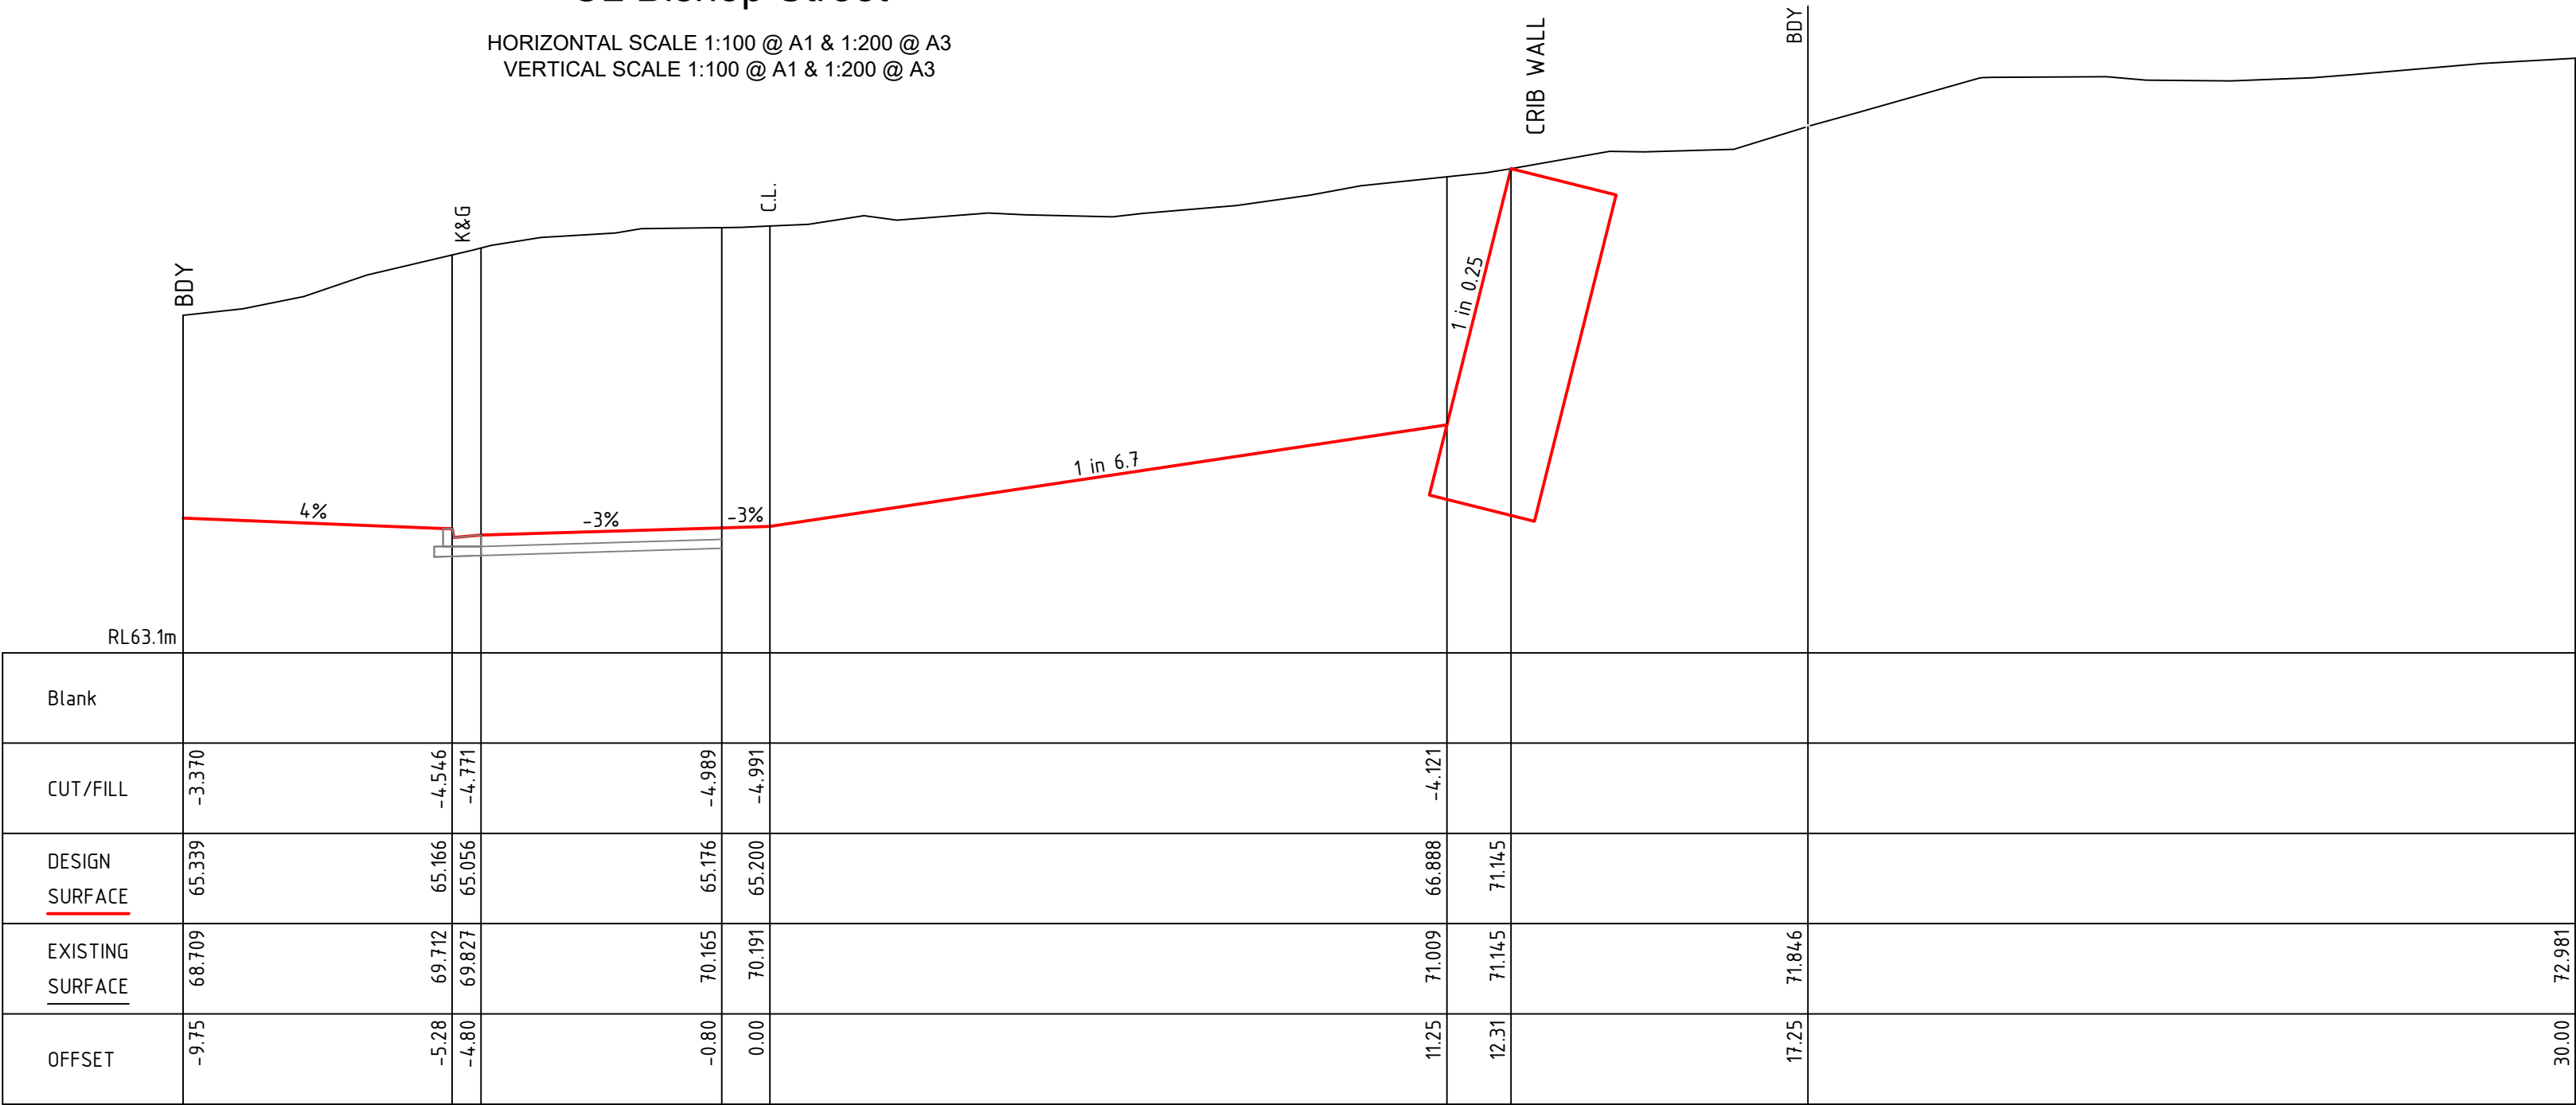

Ch 440.00 m
CL Bishop Street

HORIZONTAL SCALE 1:100 @ A1 & 1:200 @ A3
VERTICAL SCALE 1:100 @ A1 & 1:200 @ A3

REV.	DATE	DESCRIPTION	INITIAL	APP.
H	04/10/23	PERIMETER WALL	R.F.	R.F.
G	15/08/23	ROAD DETAILS	R.F.	R.F.
F	15/06/23	LOT LAYOUT	R.F.	R.F.
E	13/04/23	VICAT ST	R.F.	R.F.
D	03/02/23	LOT AREAS	R.F.	R.F.
C	06/06/22	CROSS SECTIONS	S.S.	R.F.
B	24/05/22	LONGSECTIONS	S.S.	R.F.
A	23/05/22	DA ISSUE	S.S.	R.F.

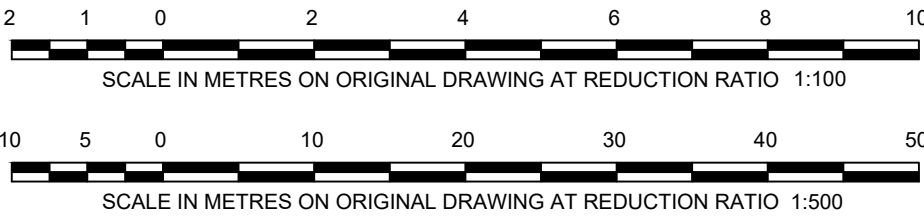



TownPlanning & Design

1st Floor, 44 Church Street, PO Box 40, MAITLAND NSW 2320

P: (02) 4933 6682 F: (02) 4933 6683
E: admin@hdb.com.au W: www.hdb.com.au
ABN 35 078 017 508

© COPYRIGHT 2021 - HUNTER DEVELOPMENT BROKERAGE PTY LTD


All rights reserved. Hunter Development Brokerage Pty Ltd advises that this document and all information contained therein is protected by copyright under the Australian Copyright Act 1968. Reproduction of this document in part or whole and/or use without the written permission from Hunter Development Brokerage Pty Ltd constitutes a breach of copyright. The document may only be used for the purposes for which it was commissioned and in accordance with the Terms of Engagement for the commission. Any reference to the document must include the document in its entirety and also include reference to Hunter Development Brokerage Pty Ltd.

PRELIMINARY ISSUED FOR DISCUSSION	
SCALE:	AS NOTED
DESIGNED:	T.O.
SURVEY:	-
DATUM:	AHD
CONTOUR:	-

PROJECT:


PROPOSED REZONING OF
PART OF LOT 1006
DP 1270101
128 MUNIBUNG ROAD
BOOLAROO

TITLE: BISHOP STREET		
HDB Job No:	22012	Sheet: 6
DRAWING NO:	22012(RZ)	
CLIENT :	GREEN CAPITAL	
		REV: H

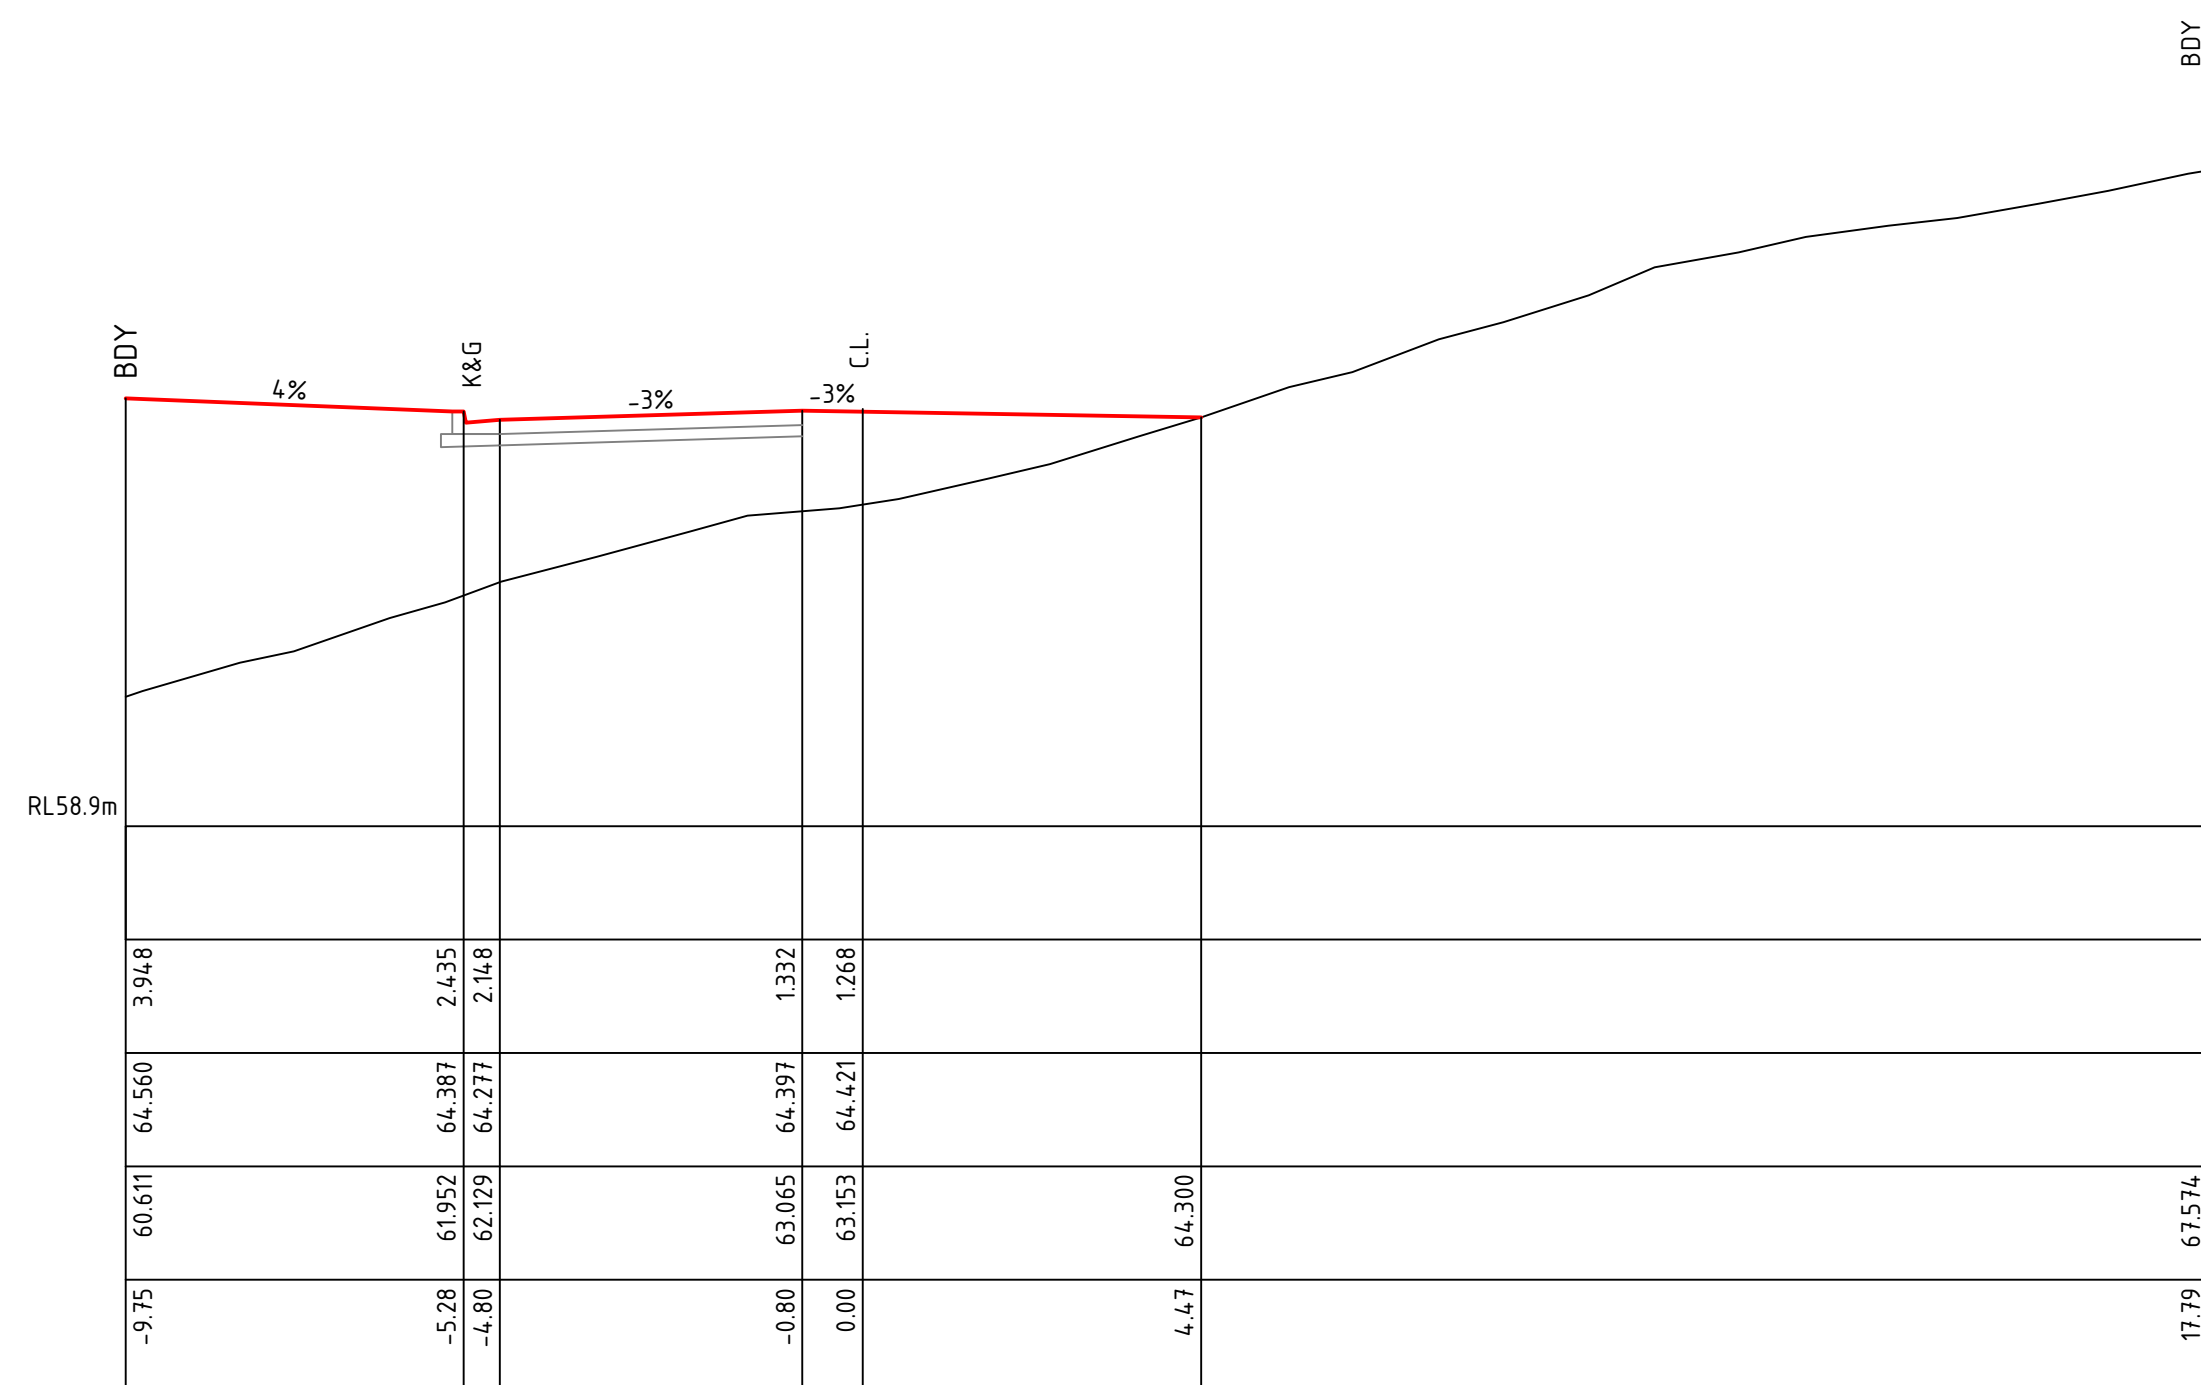


Ch 480.00 m
CL Bishop Street

HORIZONTAL SCALE 1:100 @ A1 & 1:200 @ A3
VERTICAL SCALE 1:100 @ A1 & 1:200 @ A3

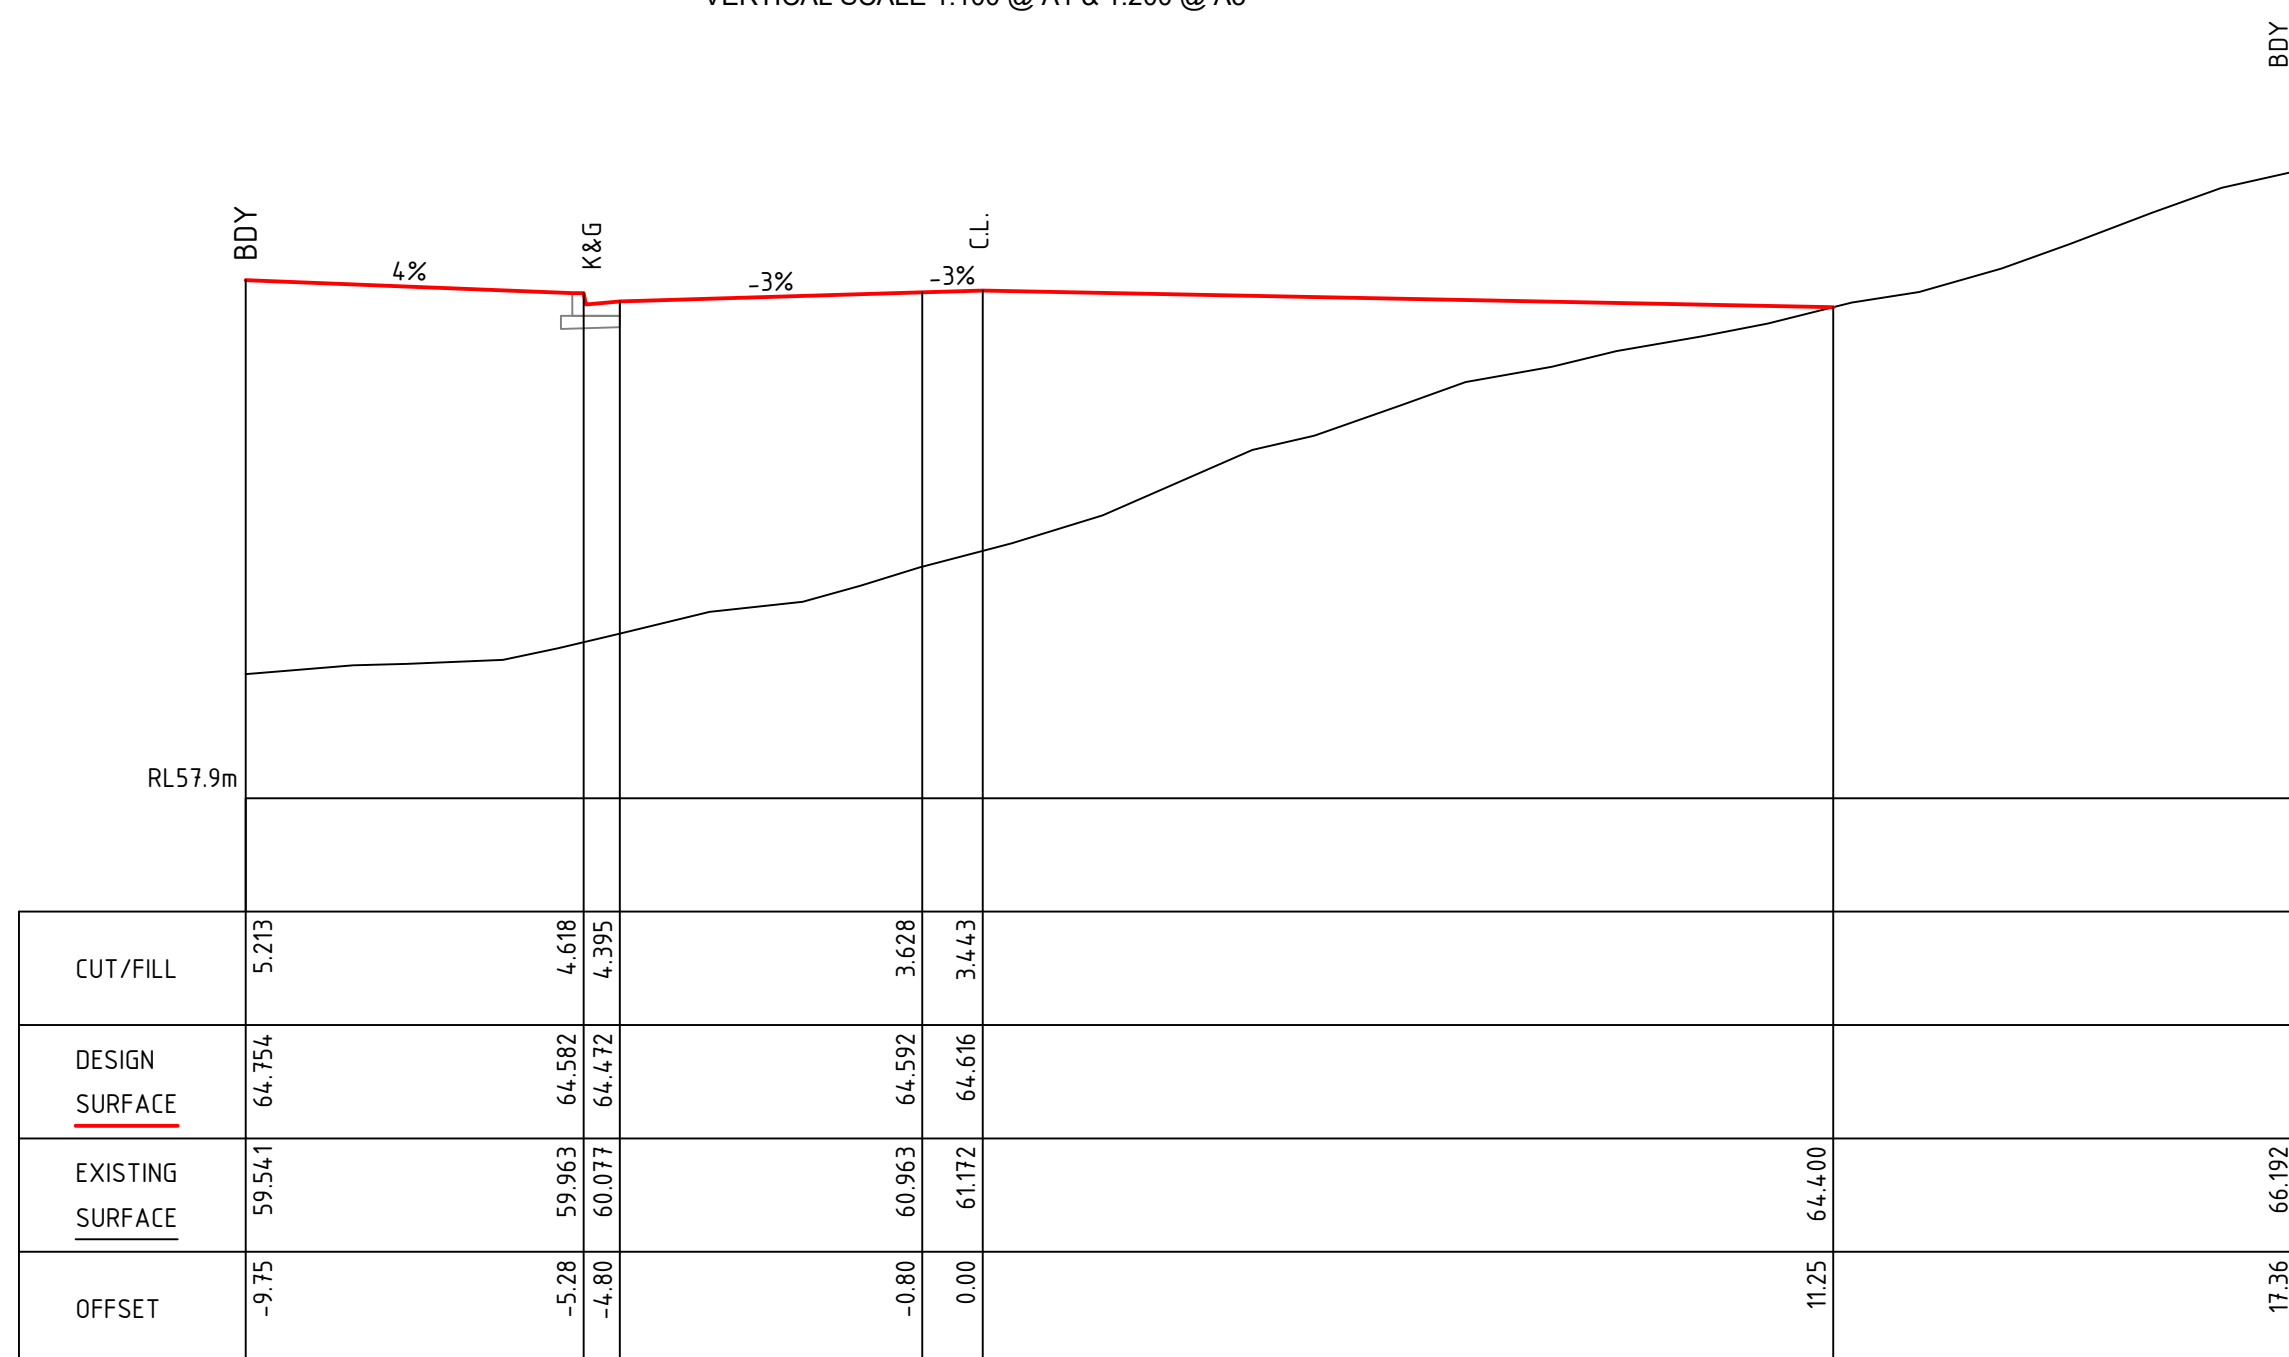

Ch 470.00 m
CL Bishop Street


HORIZONTAL SCALE 1:100 @ A1 & 1:200 @ A3
VERTICAL SCALE 1:100 @ A1 & 1:200 @ A3

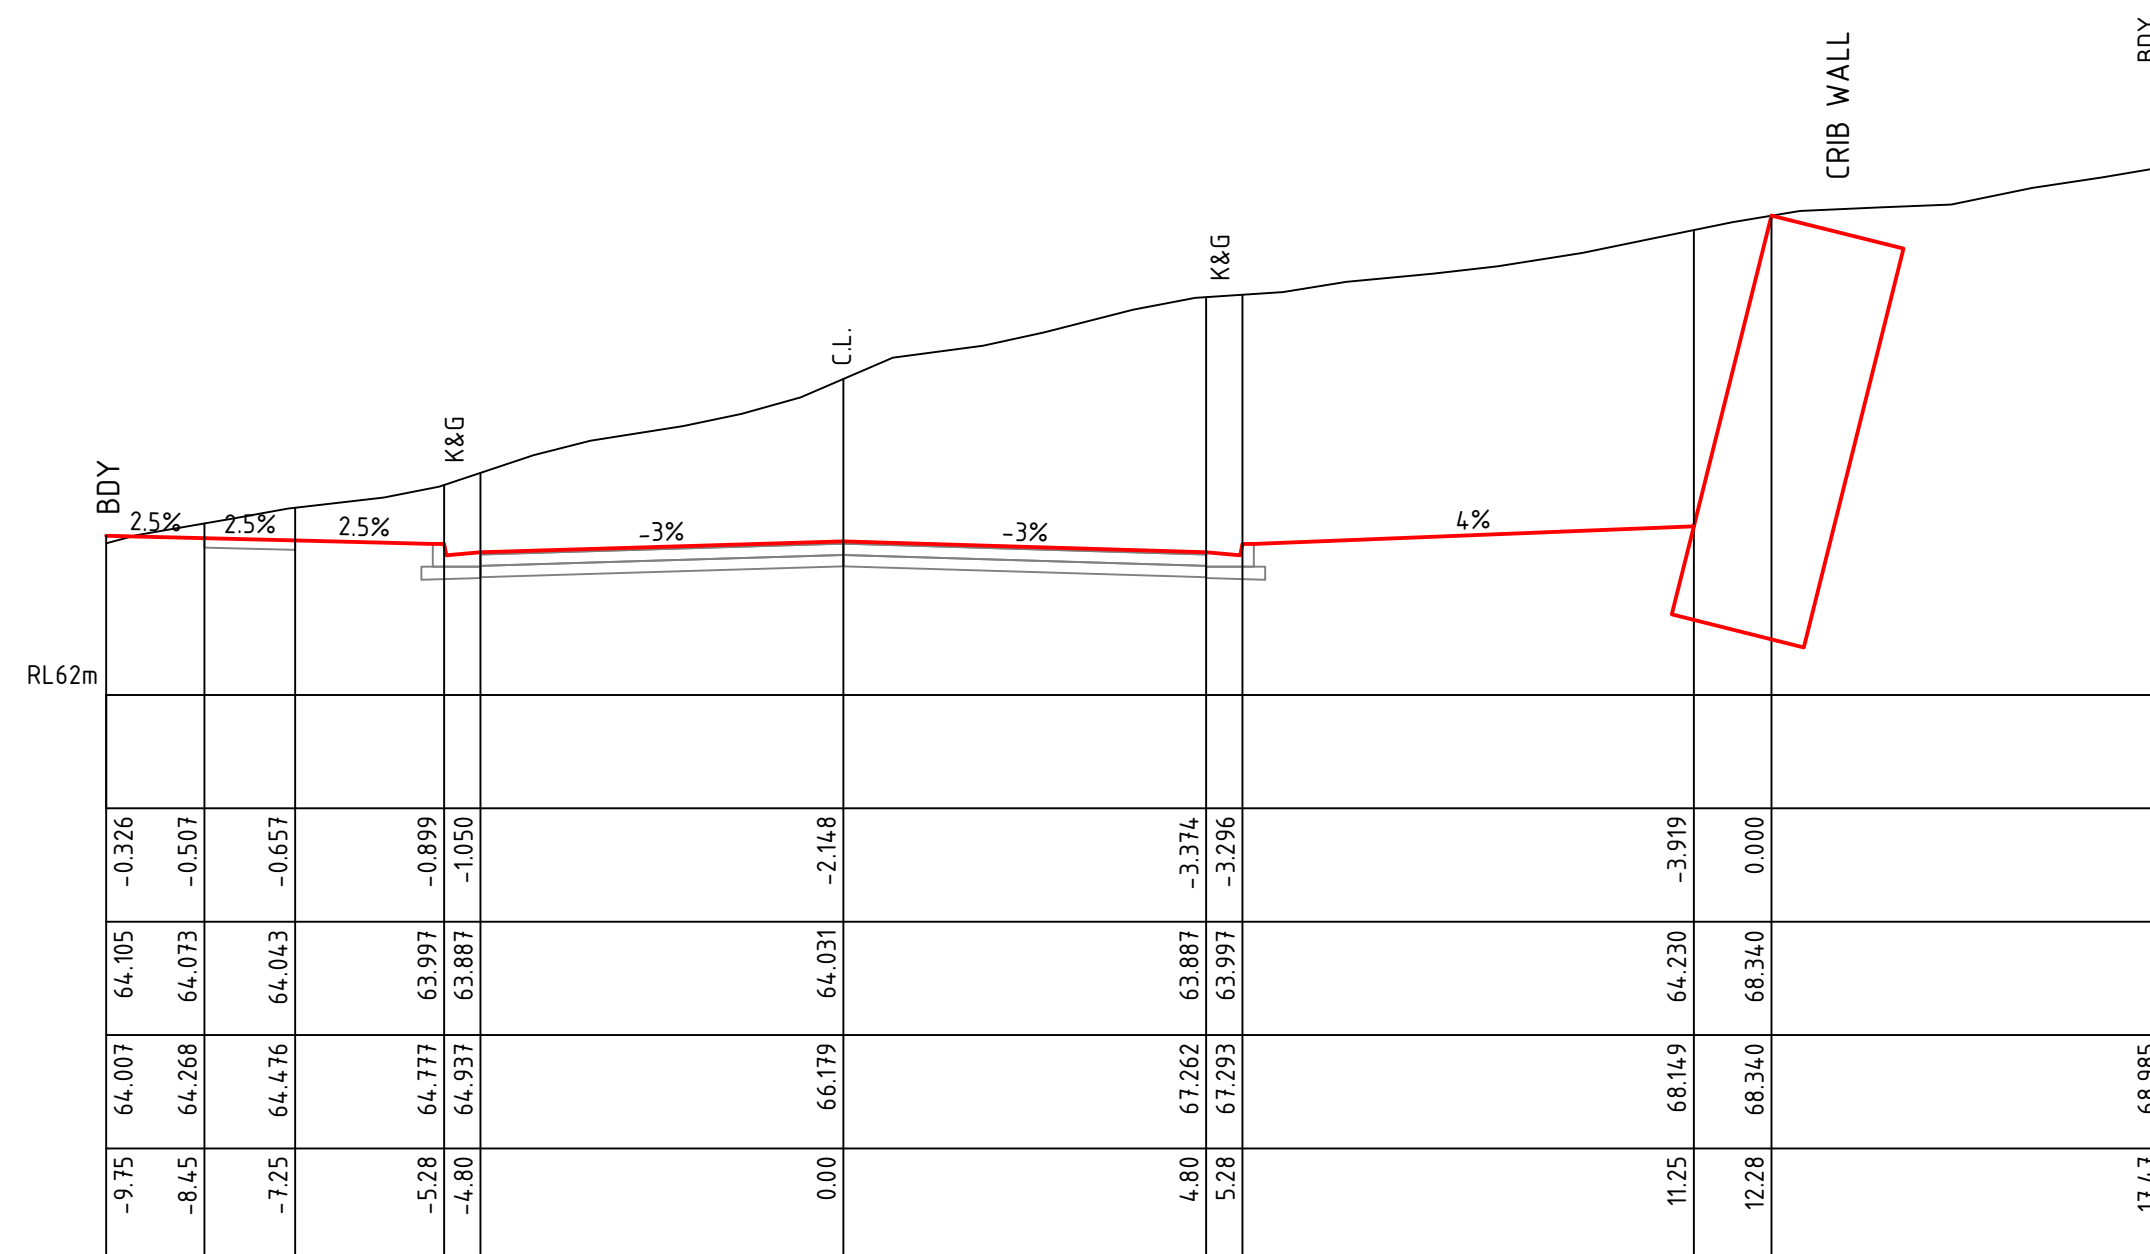

Ch 500.00 m
CL Bishop Street

HORIZONTAL SCALE 1:100 @ A1 & 1:200 @ A3
VERTICAL SCALE 1:100 @ A1 & 1:200 @ A3

REV.	DATE	DESCRIPTION	INITIAL	APP.
H	04/10/23	PERIMETER WALL	R.F.	R.F.
G	15/08/23	ROAD DETAILS	R.F.	R.F.
F	15/06/23	LOT LAYOUT	R.F.	R.F.
E	13/04/23	VICAT ST	R.F.	R.F.
D	03/02/23	LOT AREAS	R.F.	R.F.
C	06/06/22	CROSS SECTIONS	S.S.	R.F.
B	24/05/22	LONGSECTIONS	S.S.	R.F.
A	23/05/22	DA ISSUE	S.S.	R.F.

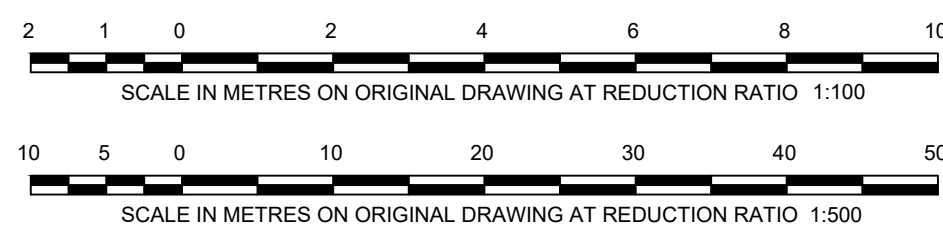

DIAL 1100
BEFORE YOU DIG



hdb

TownPlanning & Design
1st Floor, 44 Church Street, PO Box 40, MAITLAND NSW 2320
P: (02) 4933 6682 F: (02) 4933 6683
E: admin@hdb.com.au W: www.hdb.com.au
ABN 35 078 017 508

© COPYRIGHT 2021 - HUNTER DEVELOPMENT
BROKERAGE PTY LTD


All rights reserved. Hunter Development Brokerage Pty Ltd advises that this document and all information contained therein is protected by copyright under the Australian Copyright Act, 1969. Reproduction of this document in part or whole and/or use without the written permission from Hunter Development Brokerage Pty Ltd constitutes a breach of copyright. The document may only be used for the purposes for which it was commissioned and in accordance with the Terms of Engagement for the commission. Any reference to the document must include the document in its entirety and also include reference to Hunter Development Brokerage Pty Ltd.

PRELIMINARY ISSUED FOR DISCUSSION	
SCALE:	AS NOTED
DESIGNED:	T.O.
SURVEY:	-
DATUM:	AHD
CONTOUR :	-


PROJECT:

PROPOSED REZONING OF
PART OF LOT 1006
DP 1270101
128 MUNIBUNG ROAD
BOOLAROO

TITLE:		BISHOP STREET	
HDB Job No:	22012	Sheet:	REV:
DRAWING NO:	22012(RZ)	7	H
CLIENT :	GREEN CAPITAL		

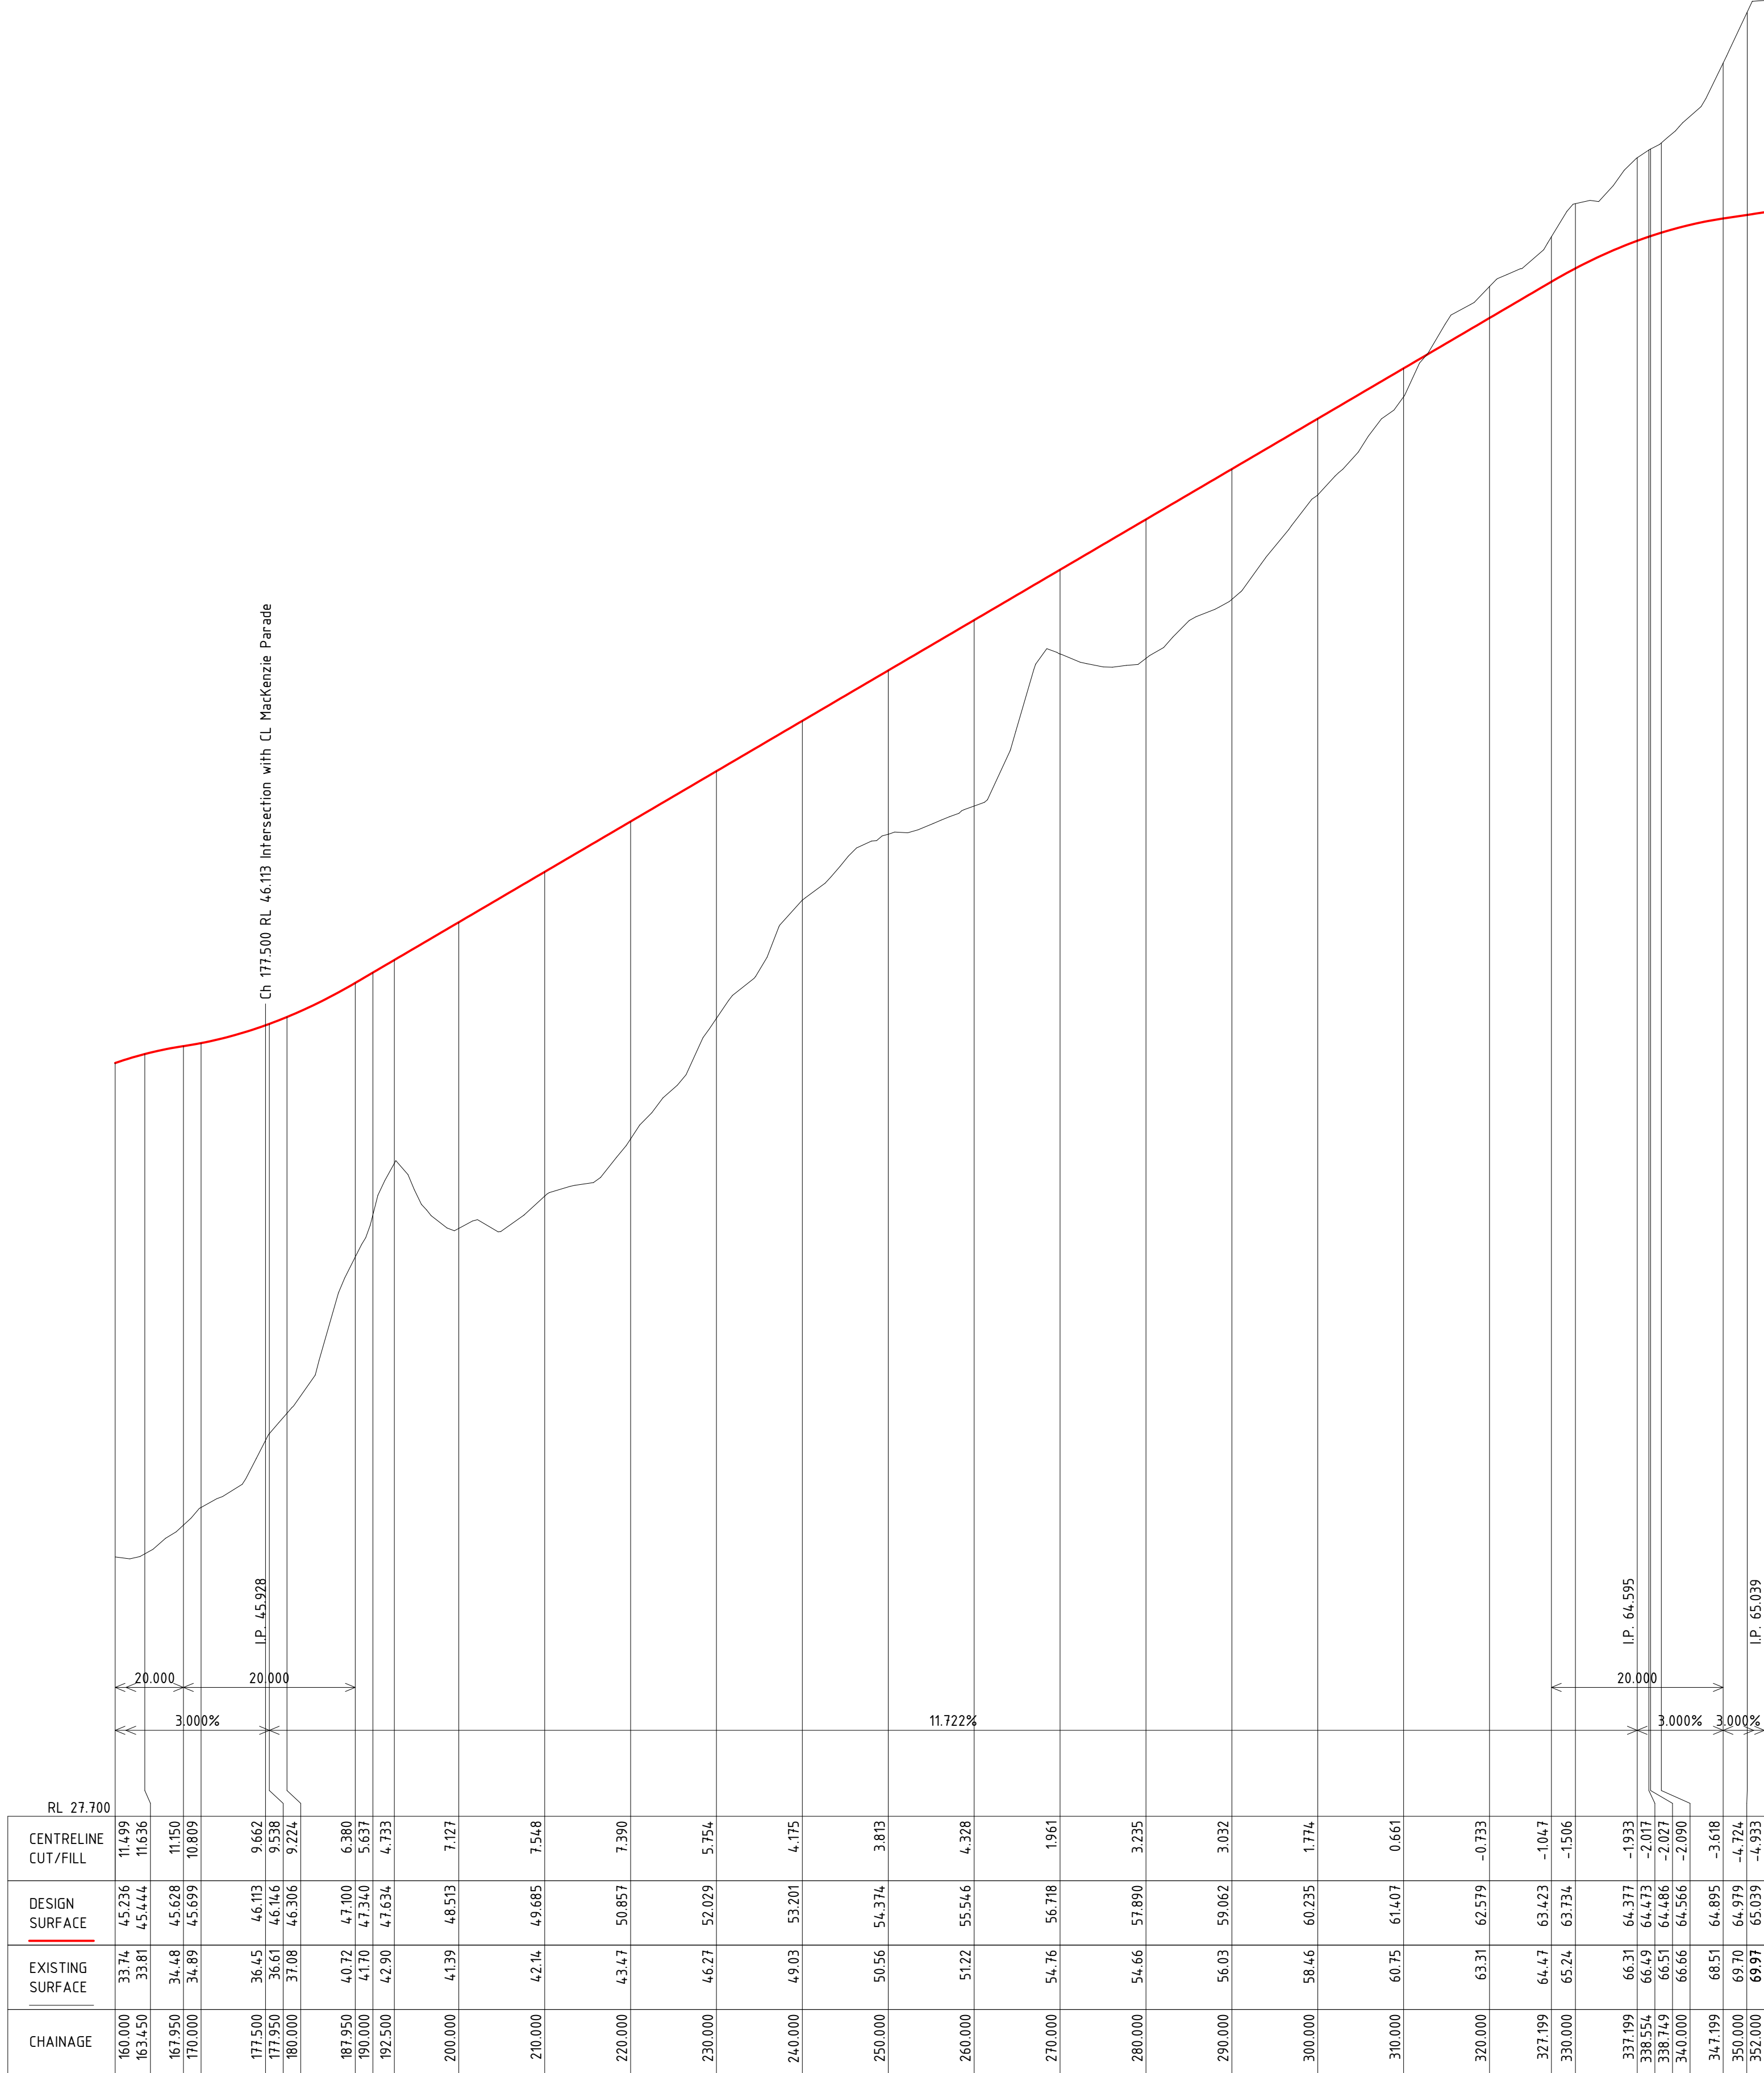


CL Grillo Street Ch 160.000 to Ch 352.000
HORIZONTAL SCALE 1:500 @ A1 & 1:1000 @ A3
VERTICAL SCALE 1:100 @ A1 & 1:200 @ A3

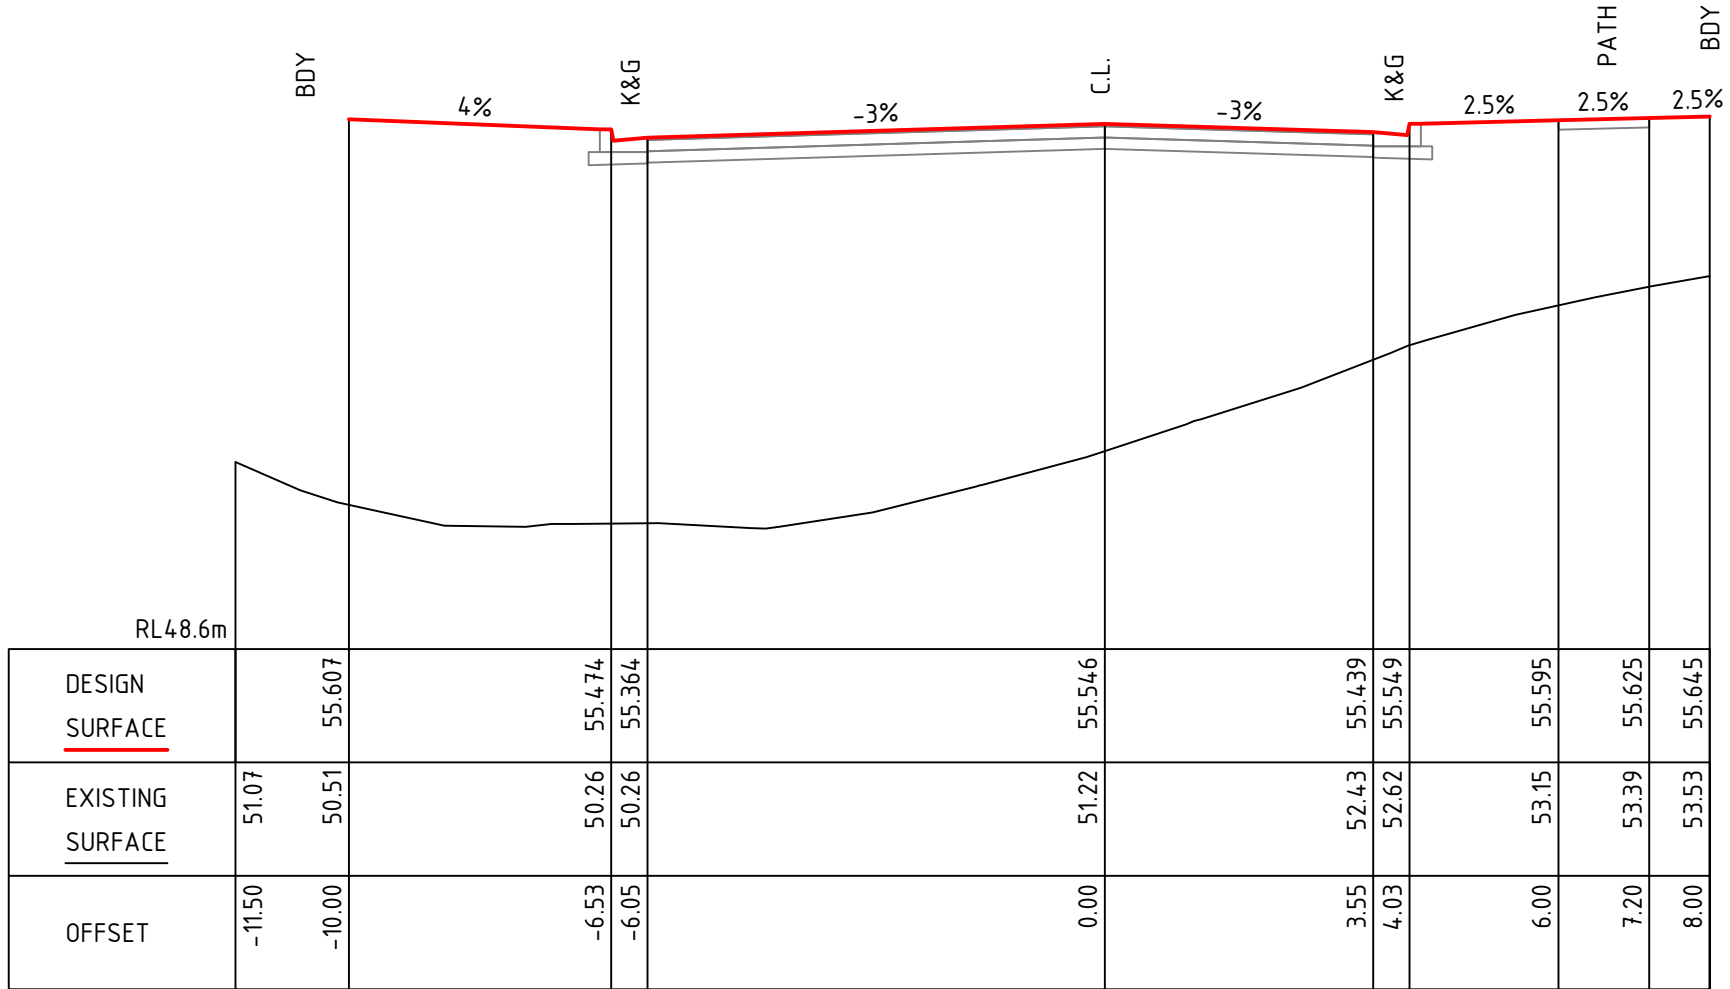

Ch 260.00 m
CL Grillo Street
HORIZONTAL SCALE 1:100 @ A1 & 1:200 @ A3
VERTICAL SCALE 1:100 @ A1 & 1:200 @ A3

REV.	DATE	DESCRIPTION	INITIAL	APP.
H	04/10/23	PERIMETER WALL	R.F.	R.F.
G	15/08/23	ROAD DETAILS	R.F.	R.F.
F	15/06/23	LOT LAYOUT	R.F.	R.F.
E	13/04/23	VICAT ST	R.F.	R.F.
D	03/02/23	LOT AREAS	R.F.	R.F.
C	06/06/22	CROSS SECTIONS	S.S.	R.F.
B	24/05/22	LONGSECTIONS	S.S.	R.F.
A	23/05/22	DA ISSUE	S.S.	R.F.

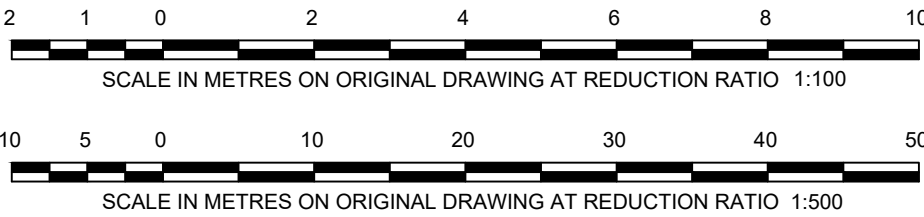



TownPlanning & Design

1st Floor, 44 Church Street, PO Box 40, MAITLAND NSW 2320

P: (02) 4933 6682 F: (02) 4933 6683

E: admin@hdb.com.au W: www.hdb.com.au

ABN 35 078 017 508

© COPYRIGHT 2021 - HUNTER DEVELOPMENT BROKERAGE PTY LTD


All rights reserved. Hunter Development Brokerage Pty Ltd advises that this document and all information contained therein is protected by copyright under the Australian Copyright Act 1968. Reproduction of this document in part or whole and/or use without the written permission from Hunter Development Brokerage Pty Ltd constitutes a breach of copyright. The document may only be used for the purposes for which it was commissioned and in accordance with the Terms of Engagement for the commission. Any reference to the document must include the document in its entirety and also include reference to Hunter Development Brokerage Pty Ltd.

PRELIMINARY ISSUED FOR DISCUSSION	
SCALE:	AS NOTED
DESIGNED:	T.O.
SURVEY:	—
DATUM:	AHD
CONTOUR:	—

PROJECT:


PROPOSED REZONING OF
PART OF LOT 1006
DP 1270101
128 MUNIBUNG ROAD
BOOLAROO

TITLE: GRILLO STREET		
HDB Job No:	22012	Sheet: 8 H
DRAWING NO:	22012(RZ)	
CLIENT:	GREEN CAPITAL	

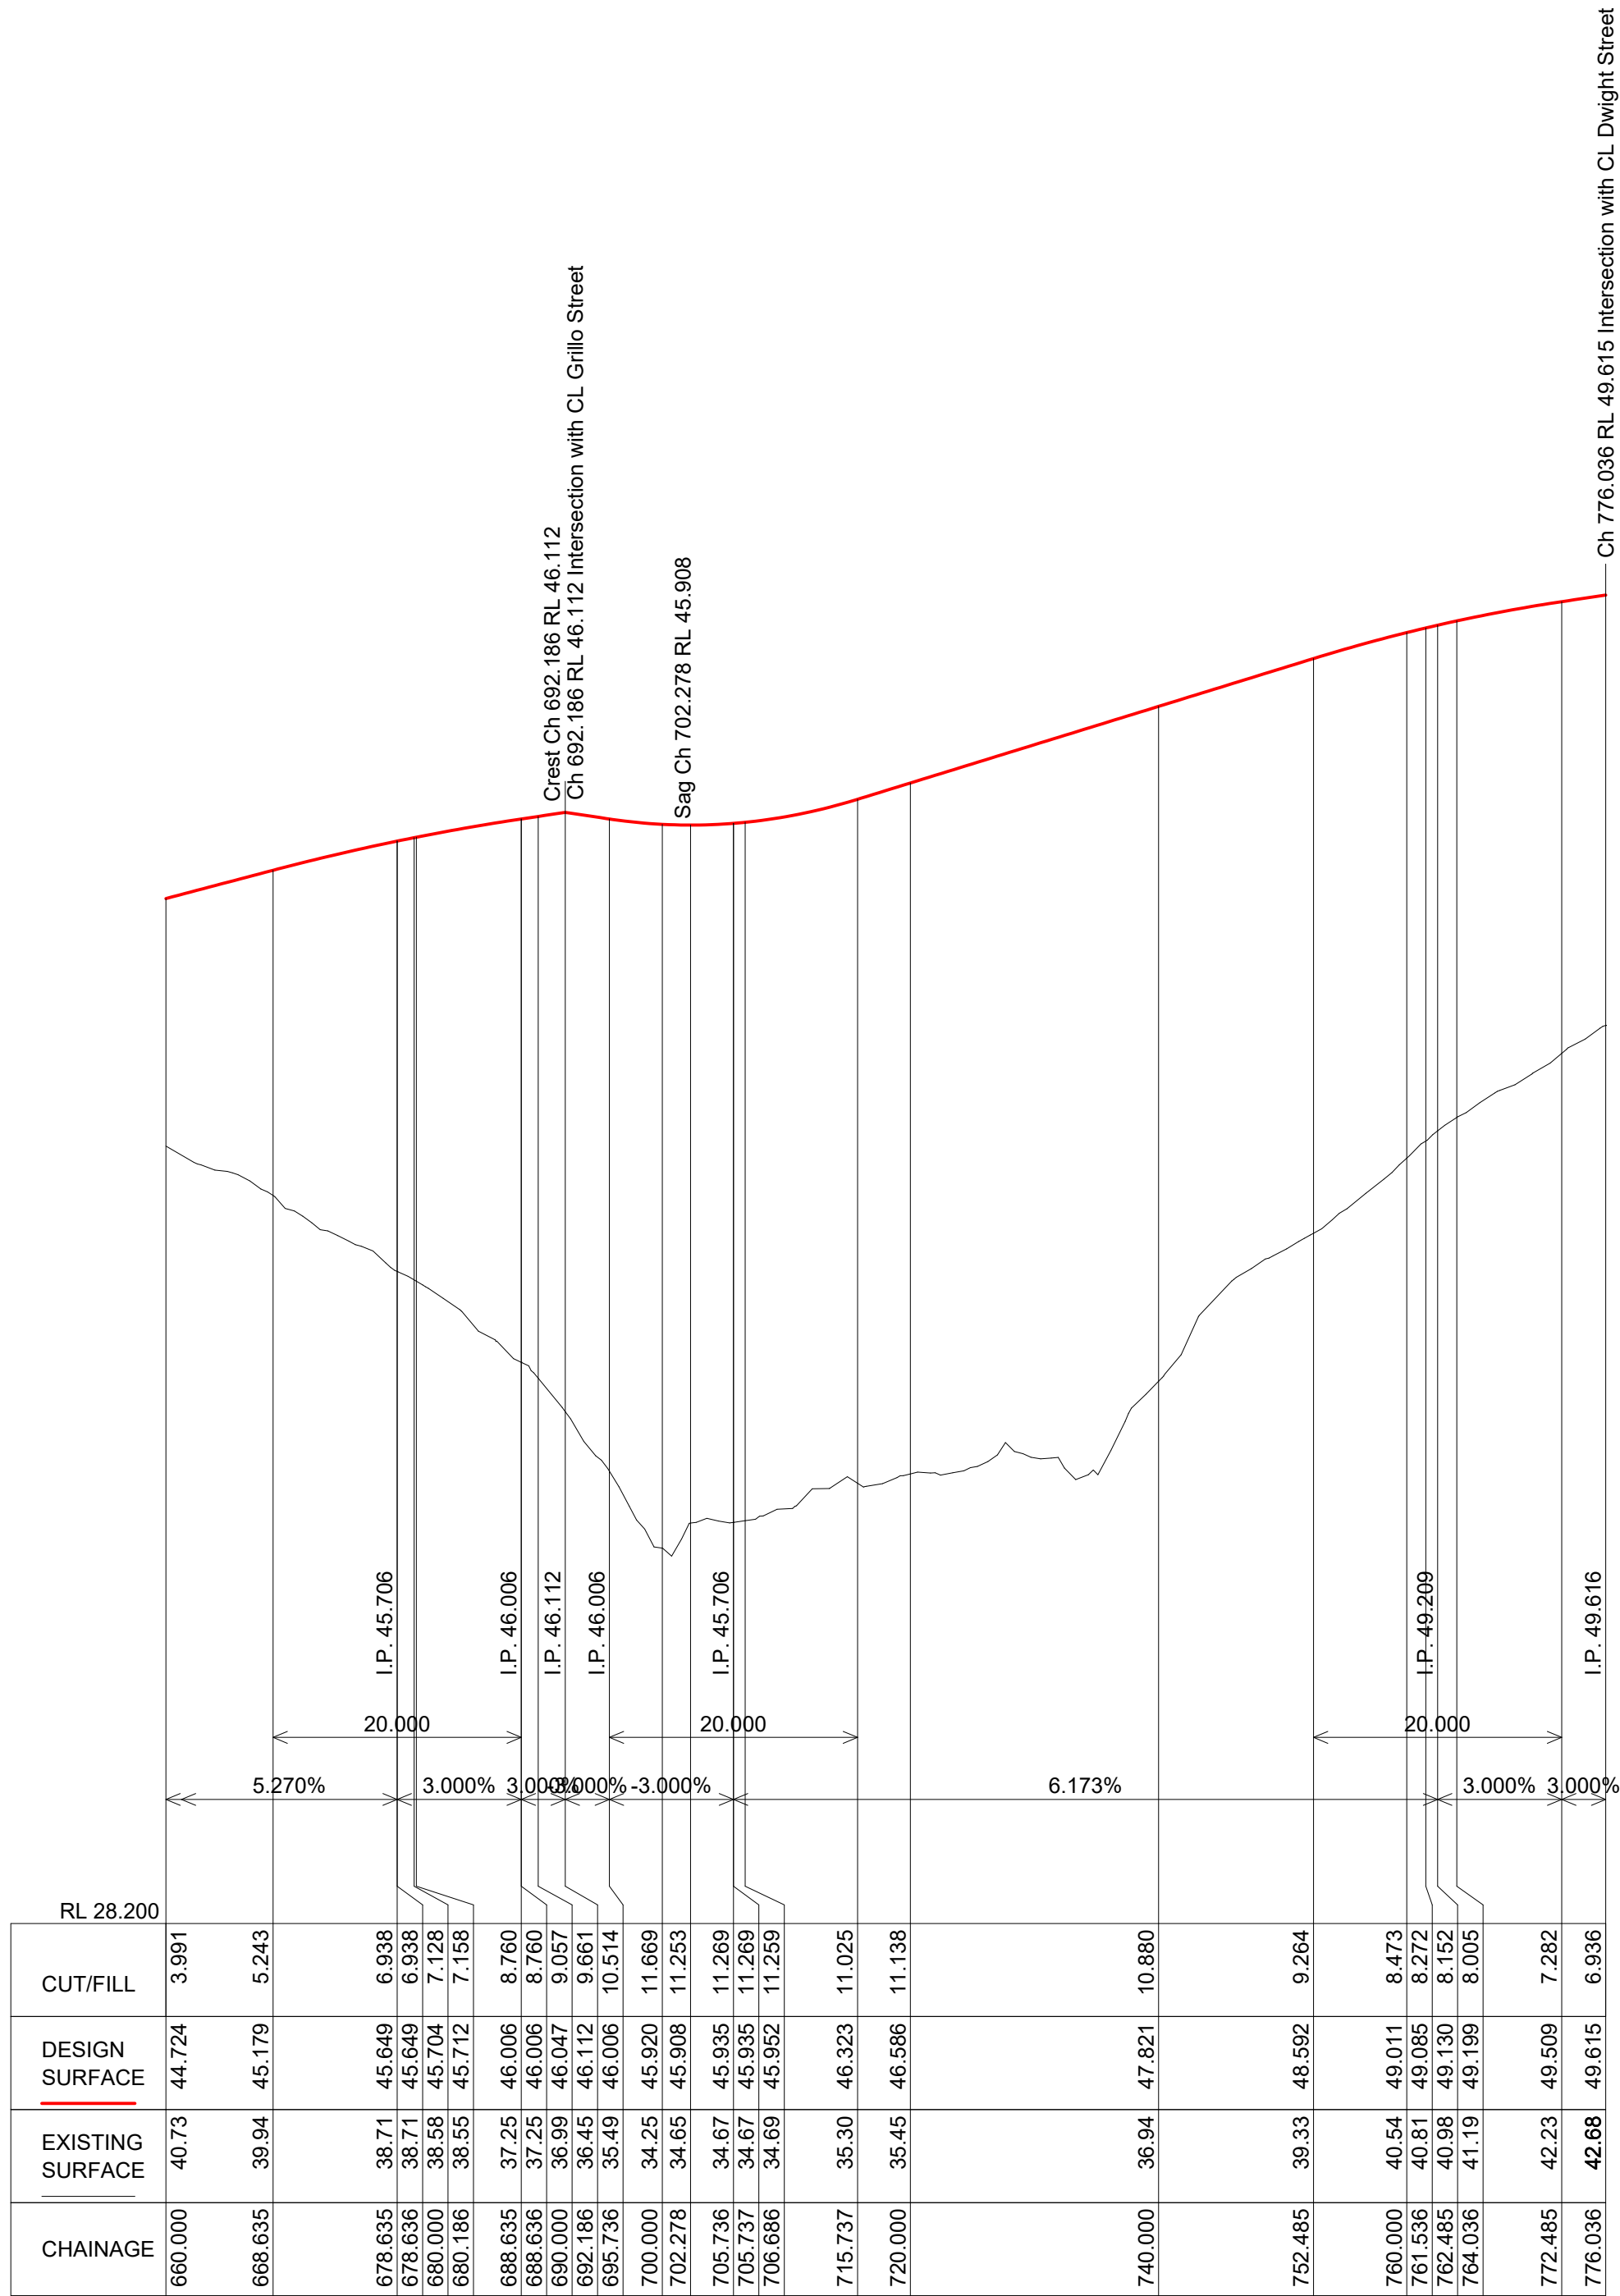

CL MacKenzie Parade Ch 660.000 to Ch 776.036


HORIZONTAL SCALE 1:500 @ A1 & 1:1000 @ A3
VERTICAL SCALE 1:100 @ A1 & 1:200 @ A3

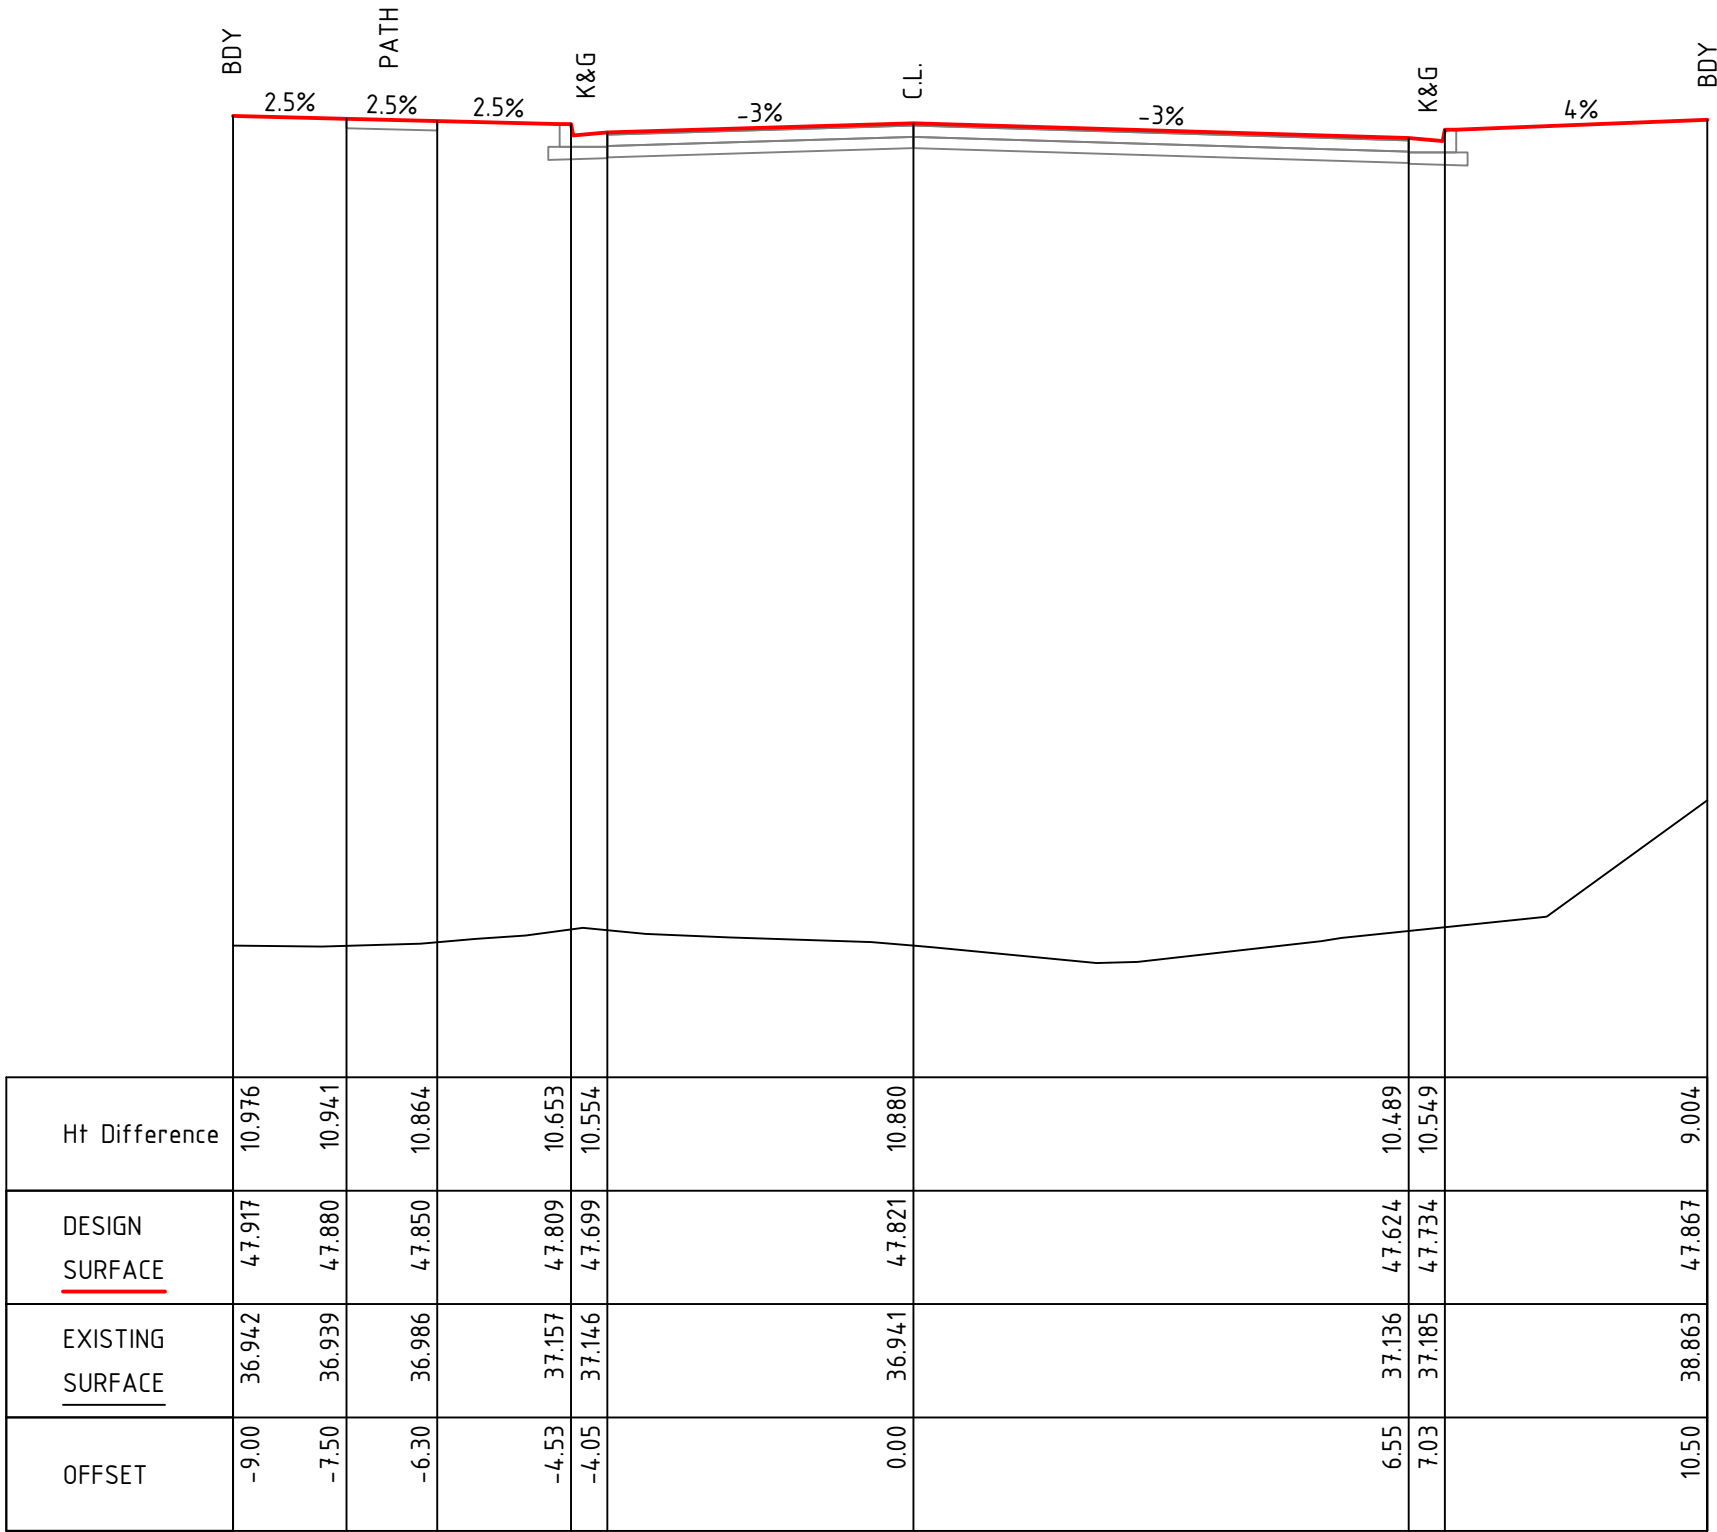

Ch 740.00 m
CL MacKenzie Parade

HORIZONTAL SCALE 1:100 @ A1 & 1:200 @ A3
VERTICAL SCALE 1:100 @ A1 & 1:200 @ A3

REV.	DATE	DESCRIPTION	INITIAL	APP.
H	04/10/23	PERIMETER WALL	R.F.	R.F.
G	15/08/23	ROAD DETAILS	R.F.	R.F.
F	15/06/23	LOT LAYOUT	R.F.	R.F.
E	13/04/23	VICAT ST	R.F.	R.F.
D	03/02/23	LOT AREAS	R.F.	R.F.
C	06/06/22	CROSS SECTIONS	S.S.	R.F.
B	24/05/22	LONGSECTIONS	S.S.	R.F.
A	23/05/22	DA ISSUE	S.S.	R.F.

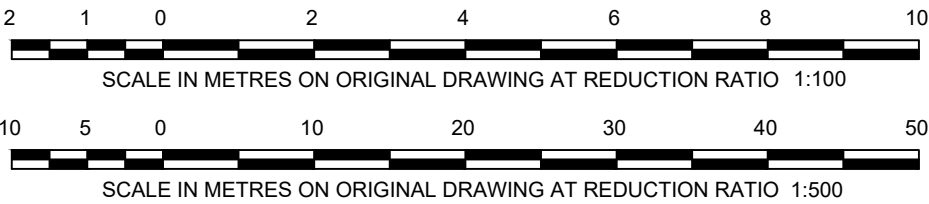

TownPlanning & Design

1st Floor, 44 Church Street, PO Box 40, MAITLAND NSW 2320

P: (02) 4933 6682 F: (02) 4933 6683
E: admin@hdb.com.au W: www.hdb.com.au
ABN 35 078 017 508

© COPYRIGHT 2021 - HUNTER DEVELOPMENT BROKERAGE PTY LTD


All rights reserved. Hunter Development Brokerage Pty Ltd advises that this document and all information contained therein is protected by copyright under the Australian Copyright Act 1969. Reproduction of this document in part or whole and/or use without the written permission from Hunter Development Brokerage Pty Ltd constitutes a breach of copyright. The document may only be used for the purposes for which it was commissioned and in accordance with the Terms of Engagement for the commission. Any reference to the document must include the document in its entirety and also include reference to Hunter Development Brokerage Pty Ltd.

PRELIMINARY ISSUED FOR DISCUSSION	
SCALE:	AS NOTED
DESIGNED:	T.O.
SURVEY:	-
DATUM:	AHD
CONTOUR:	-

PROJECT:


PROPOSED REZONING OF
PART OF LOT 1006
DP 1270101
128 MUNIBUNG ROAD
BOOLAROO

TITLE: MACKENZIE PARADE		
HDB Job No:	22012	9 H
DRAWING NO:	22012(RZ)	
CLIENT :	GREEN CAPITAL	

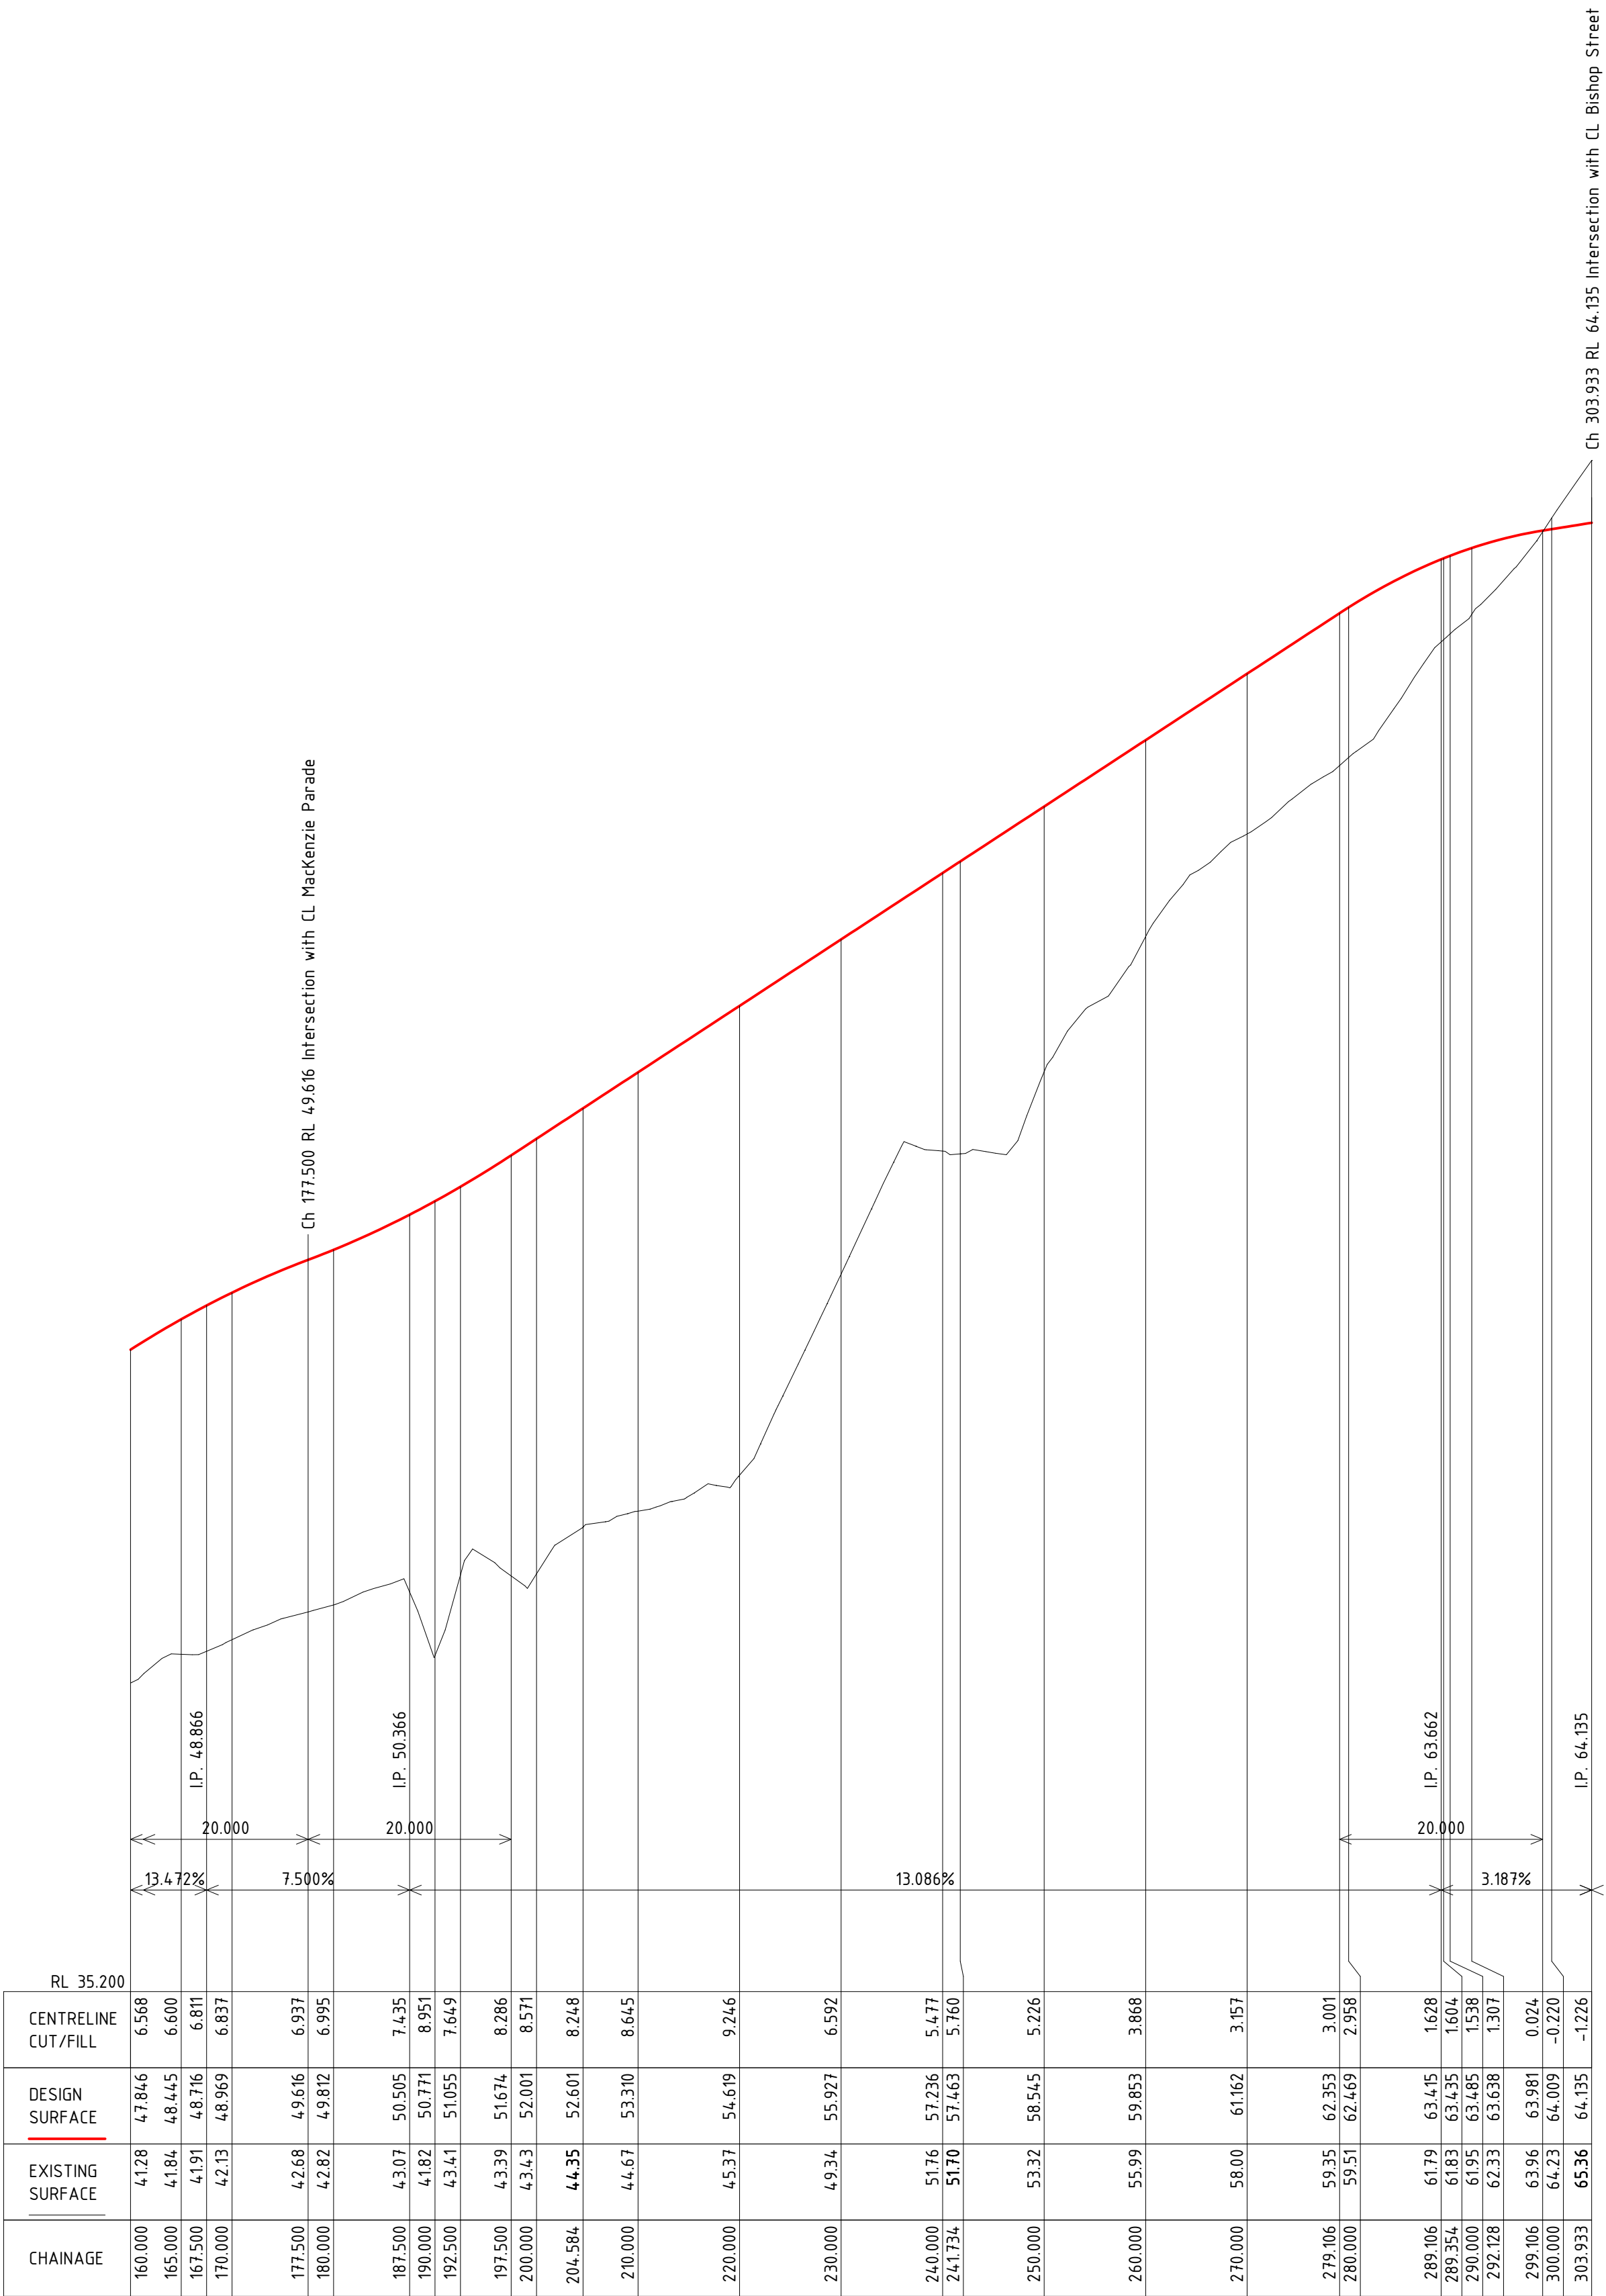


CL Dwight Street Ch 160.000 to Ch 303.933

HORIZONTAL SCALE 1:500 @ A1 & 1:1000 @ A3
VERTICAL SCALE 1:100 @ A1 & 1:200 @ A3

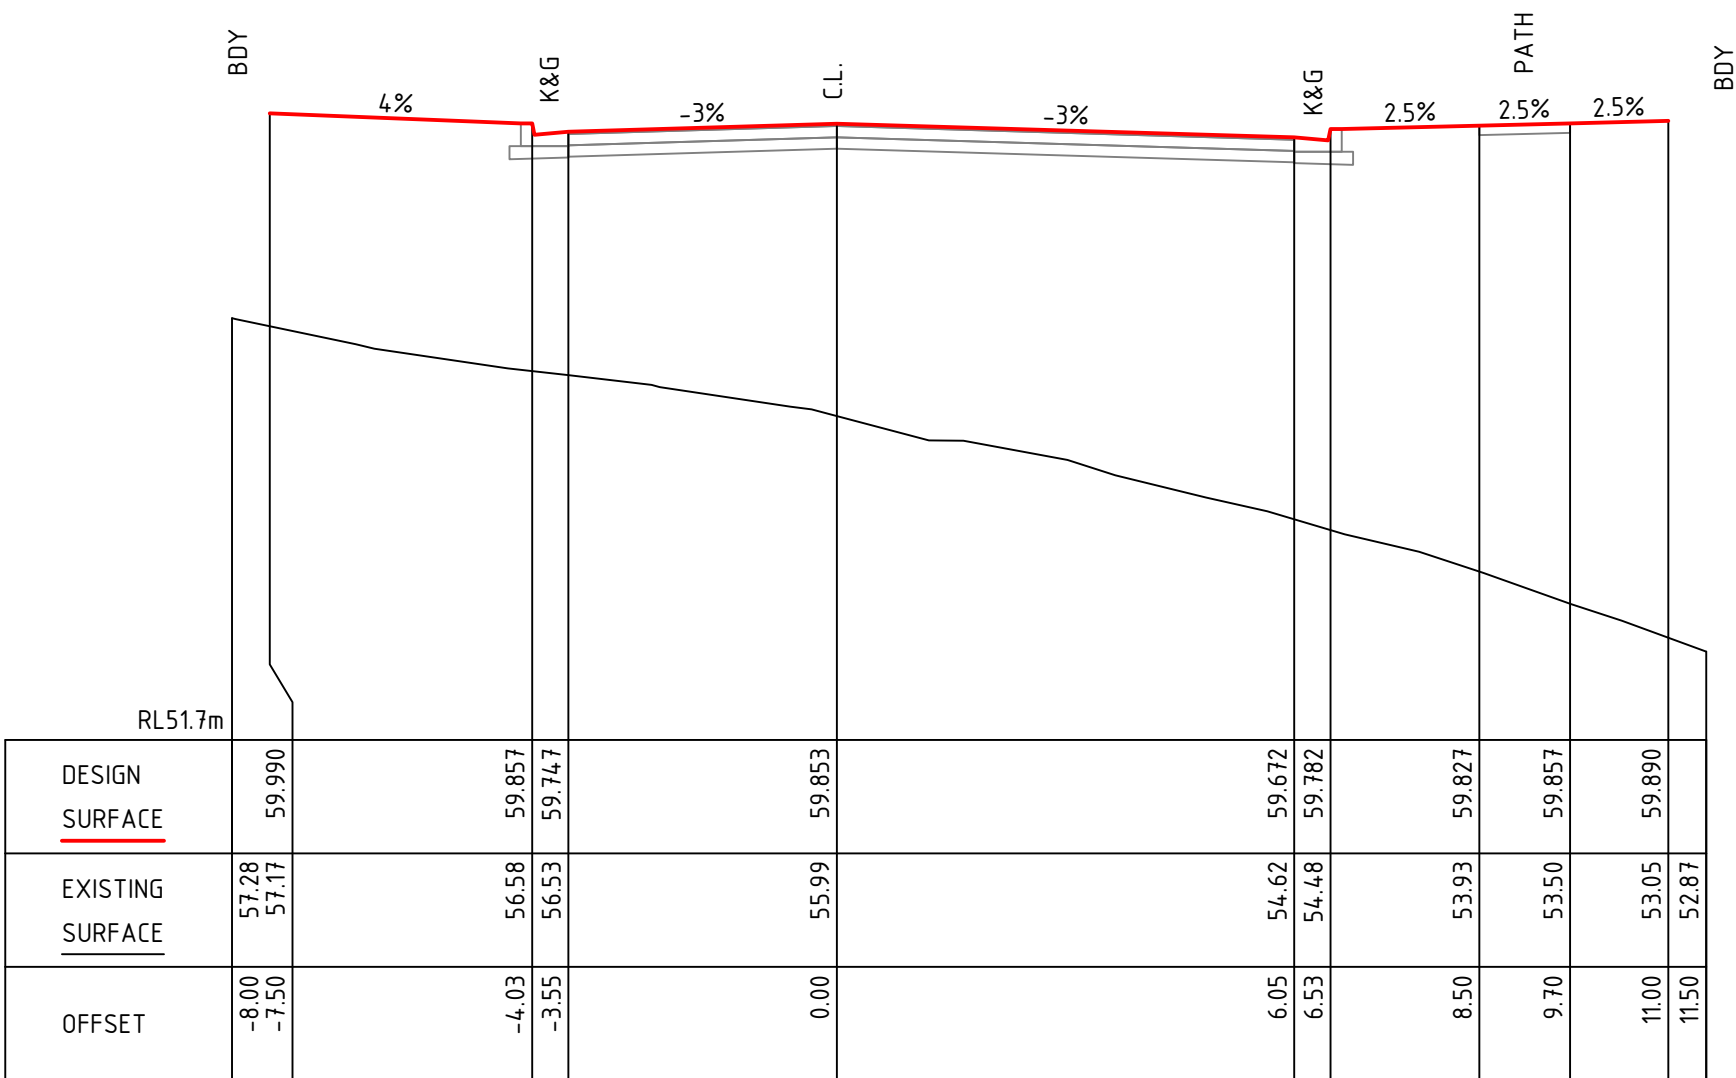

HORIZONTAL SCALE 1:100 @ A1 & 1:200 @ A3
VERTICAL SCALE 1:100 @ A1 & 1:200 @ A3

REV.	DATE	DESCRIPTION	INITIAL	APP.
H	04/10/23	PERIMETER WALL	R.F.	R.F.
G	15/08/23	ROAD DETAILS	R.F.	R.F.
F	15/06/23	LOT LAYOUT	R.F.	R.F.
E	13/04/23	VICAT ST	R.F.	R.F.
D	03/02/23	LOT AREAS	R.F.	R.F.
C	06/06/22	CROSS SECTIONS	S.S.	R.F.
B	24/05/22	LONG SECTIONS	S.S.	R.F.
A	23/05/22	DA ISSUE	S.S.	R.F.

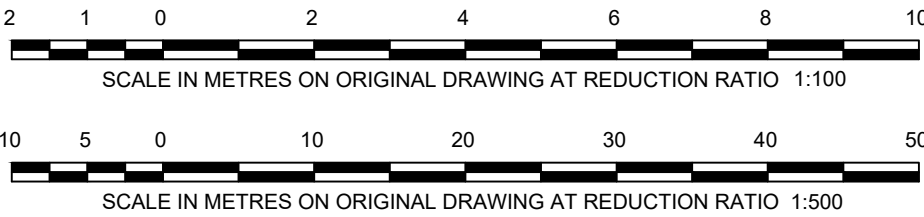



TownPlanning & Design

1st Floor, 44 Church Street, PO Box 40, MAITLAND NSW 2320

P: (02) 4933 6682 F: (02) 4933 6683

E: admin@hdb.com.au W: www.hdb.com.au

ABN 35 078 017 508

© COPYRIGHT 2021 - HUNTER DEVELOPMENT BROKERAGE PTY LTD

All rights reserved. Hunter Development Brokerage Pty Ltd advises that this document and all information contained therein is protected by copyright under the Australian Copyright Act 1969. Reproduction of this document in part or whole and/or use without the written permission from Hunter Development Brokerage Pty Ltd constitutes a breach of copyright. The document may only be used for the purposes for which it was commissioned and in accordance with the Terms of Engagement for the commission. Any reference to the document must include the document in its entirety and also include reference to Hunter Development Brokerage Pty Ltd.

PRELIMINARY ISSUED FOR DISCUSSION	
SCALE:	AS NOTED
DESIGNED:	T.O.
SURVEY:	—
DATUM:	AHD
CONTOUR:	—

PROJECT:

PROPOSED REZONING OF
PART OF LOT 1006
DP 1270101
128 MUNIBUNG ROAD
BOOLAROO

TITLE:
DWIGHT STREET

HDB Job No:
22012

DRAWING NO:
22012(RZ)

CLIENT:
GREEN CAPITAL

Sheet:

REV:

10H