


**NOTES:**

1. BOTTOM OPERATING LEVEL OF YELLOW PINCH DAM TBC PENDING HYDRAULIC REVIEW.

**ABBREVIATION:**


TWL TOP WATER LEVEL  
BWL BOTTOM WATER LEVEL

FOR INFORMATION

										 <div>Level 7, 16 Marcus Clarke Street Canberra ACT 2601 Australia GPO Box 1877 Canberra ACT 2601 T 61 2 6113 3200 F 61 2 6113 3299 E cbrmail@ghd.com W www.ghd.com</div>	 <div>www.ghd.com</div>	Client BEGA VALLEY SHIRE COUNCIL		Drawing TitleHYDRAULIC PROFILE	SizeA1	
												ProjectYELLOW PINCH WTP				
												StatusDRAFT REFERENCE DESIGN				
												Status CodeS2				
										Project No.12538990						
										Conditions of Use: This document may only be used by GHD's client (and any other person who GHD has agreed can use this document) for the purpose for which it was prepared and must not be used by any other person or for any other purpose.				Drawing No.12538990-P002		RevA

A DRAFT REFERENCE DESIGN				CM		CS 28/11/22	
Rev Description				Checked		Approved Date	
Author M. PANA		Drafting Check E. ESTACIO JR.					
Designer N. KAROLY		Design Check N. JOHNSTON					



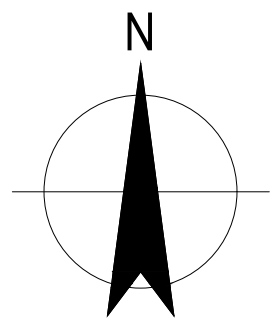

EXISTING DN450 RAW WATER  
MAIN (EASEMENT) FROM  
YELLOW PINCH DAM

EXISTING DN225 RAW WATER MAIN  
(EASEMENT) TO/FROM WOLUMLA

ESSENTIAL ENERGY 11 KVA  
OVERHEAD POWERLINE  
EASEMENT (20m)

EXISTING WATER SUPPLY  
EASEMENT (3m)

RED GUM ROAD

SECONDARY ACCESS ROAD

PRIMARY ACCESS ROAD

LOT 882 DP789858

#### LEGEND:

	EXISTING ELECTRICAL
	EXISTING TELECOMMUNICATION CABLE
	EASEMENT BOUNDARY
	EXISTING FENCELINE
	PROPOSED FENCELINE
	PROPERTY BOUNDARY
	EASEMENTS
	EXISTING DN450 RAW WATER MAIN
	EXISTING DN225 RAW WATER MAIN
	EXISTING WATER SUPPLY

PLAN  
SCALE 1:1000

FOR INFORMATION

A	DRAFT REFERENCE DESIGN	CM	CS	28/11/22
Rev	Description	Checked	Approved	Date
Author	J. PORCALLA	Drafting Check	E. ESTACIO JR.	
Designer	N. KAROLY	Design Check	N. JOHNSTON	



Level 7, 16 Marcus Clarke Street  
Canberra ACT 2601 Australia  
GPO Box 1877 Canberra ACT 2601  
T 61 2 6113 3200 F 61 2 6113 3299  
E cbrmail@ghd.com W www.ghd.com



Project No.  
12538990

Client BEGA VALLEY SHIRE COUNCIL

Project YELLOW PINCH WTP

Status DRAFT REFERENCE DESIGN

Drawing Title GENERAL ARRANGEMENT PLAN

Size  
A1

Drawing No.  
12538990-C001


Rev  
A

Plot Date: 28 November 2022 - 2:19 PM Plotted by: Emmanuel Estacio

File Name: N:\PH\Manila - 1029\EDSA\Projects\31\12538990\CADD\Drawings\12538990-C001.dwg

Conditions of Use. This document may only be used by GHD's client (and any other person who GHD has agreed can use this document) for the purpose for which it was prepared and must not be used by any other person or for any other purpose.



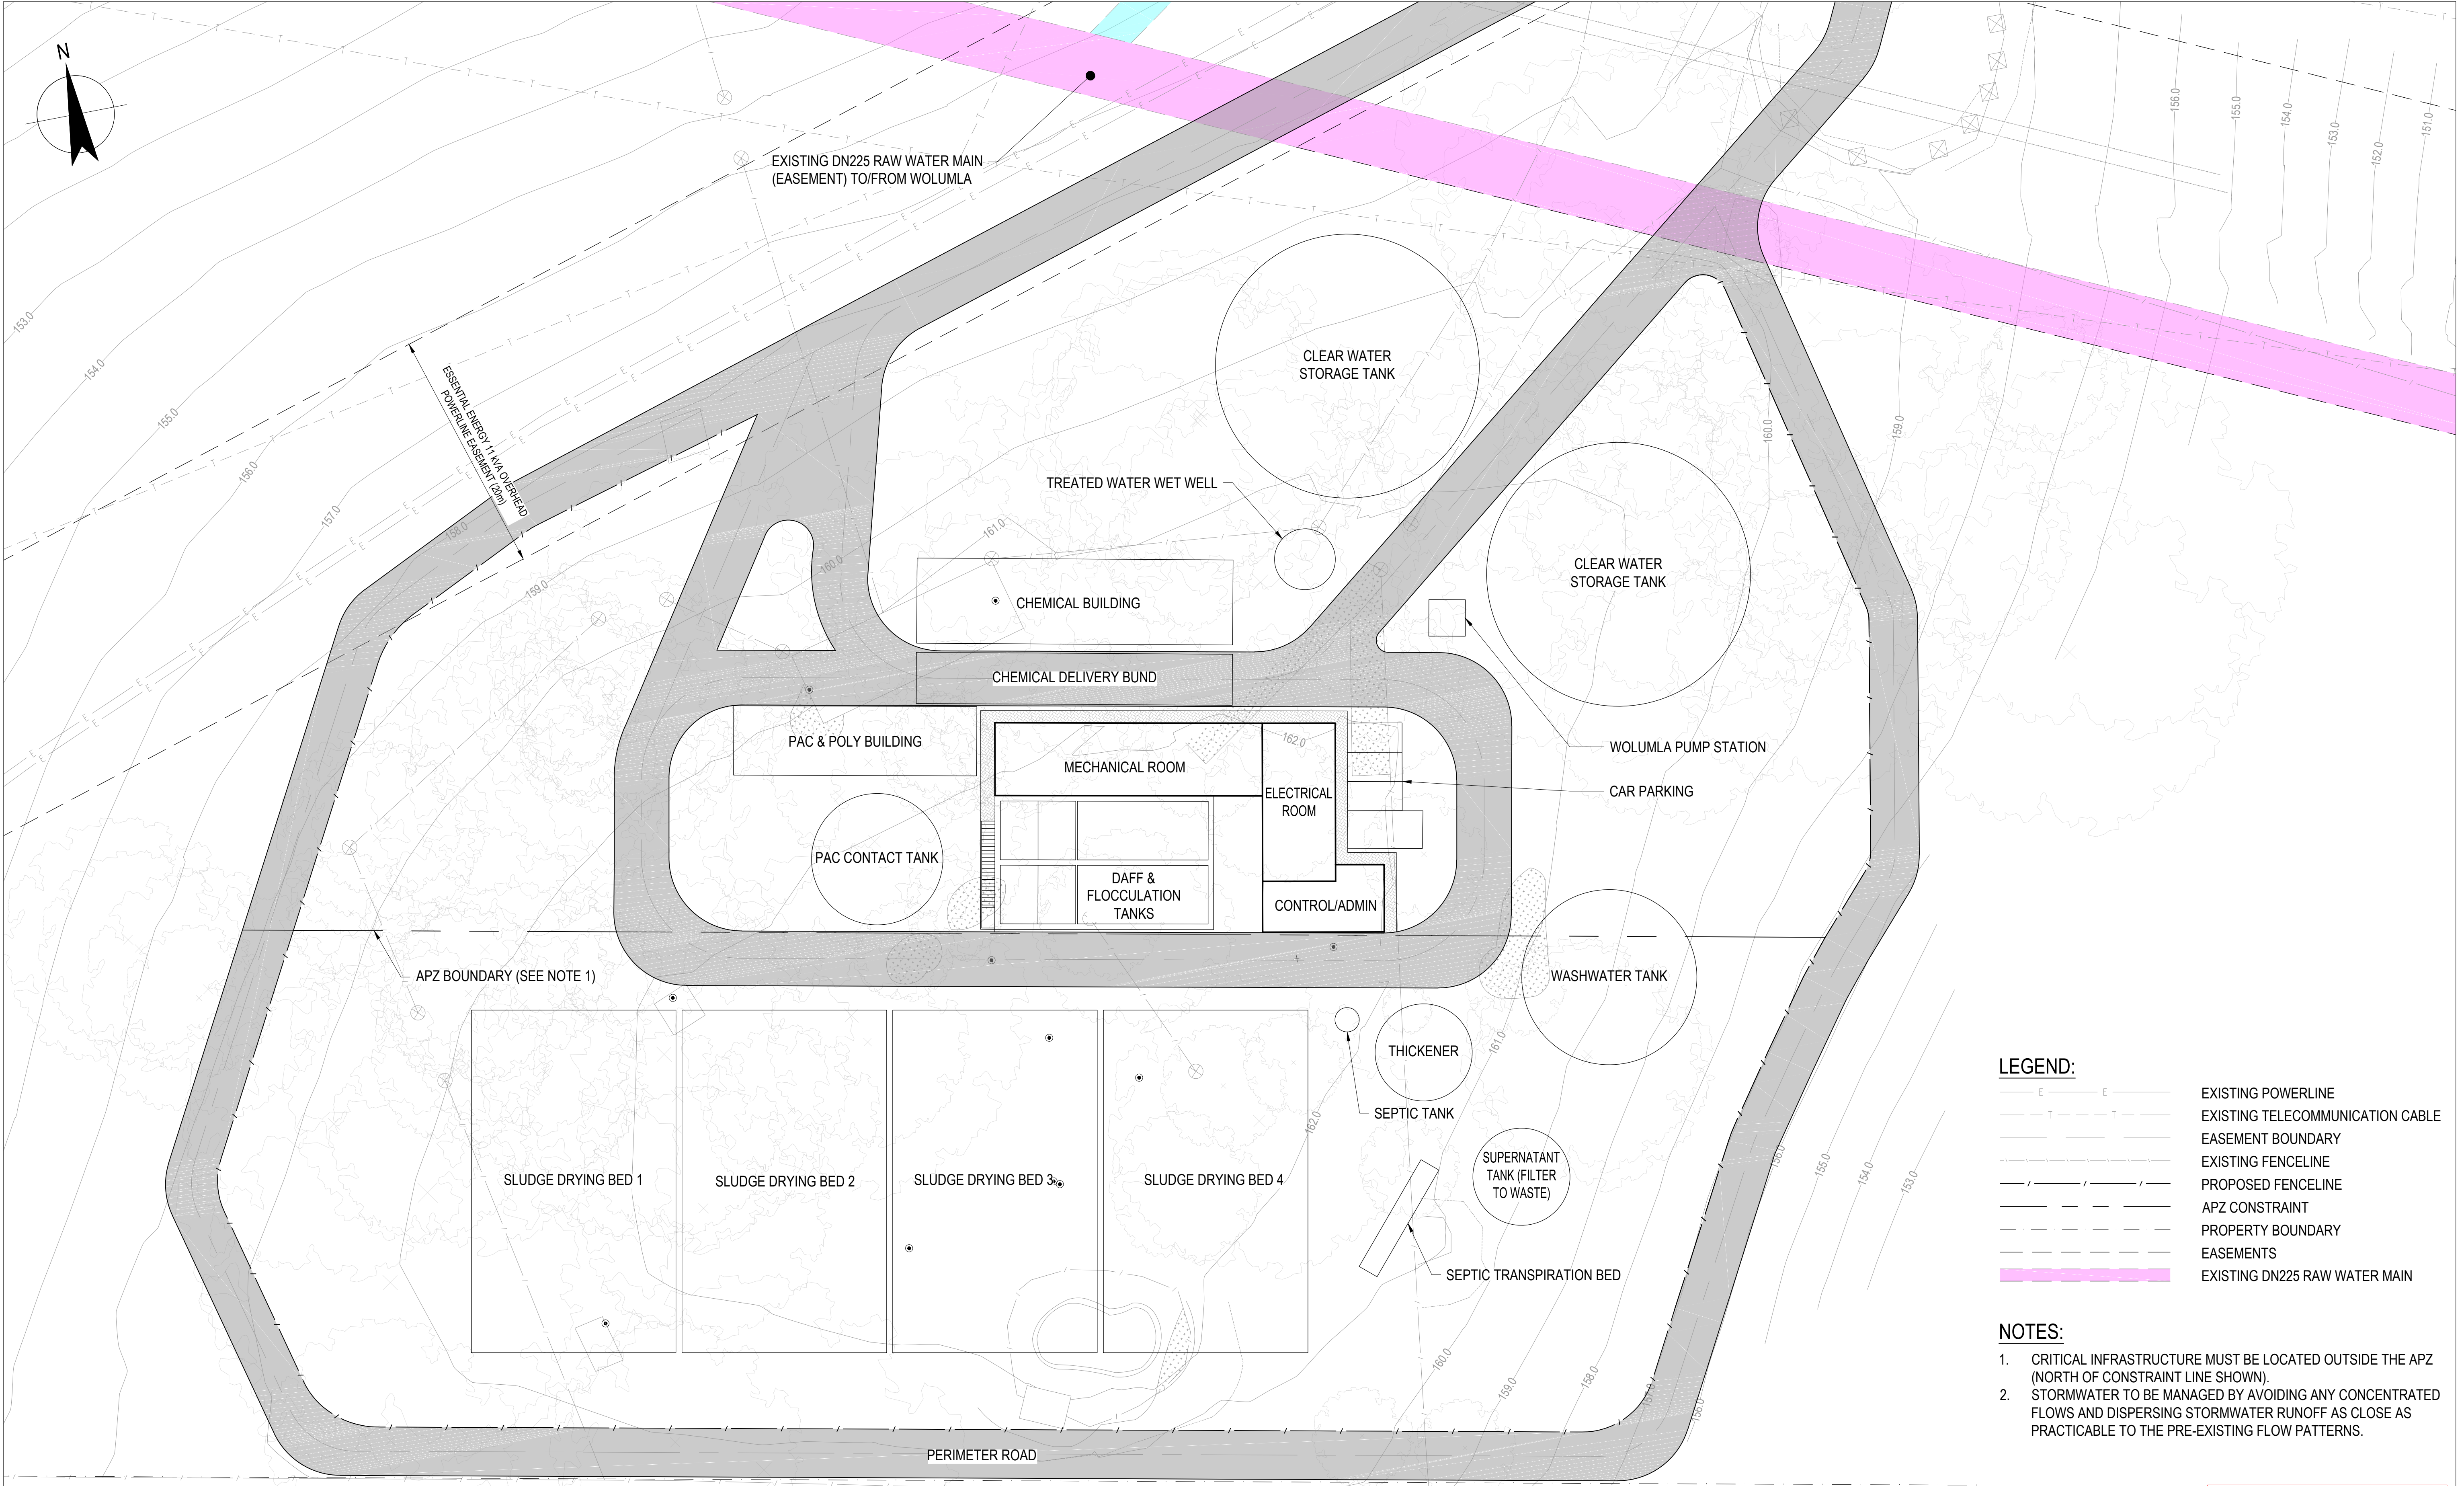


**LEGEND:**

— E — E —	EXISTING POWERLINE
— T — T —	EXISTING TELECOMMUNICATION CABLE
— — — —	EASEMENT BOUNDARY
— / — / — / — /	EXISTING FENCELINE
— — — —	PROPOSED FENCELINE
— — — —	APZ CONSTRAINT
— — — —	PROPERTY BOUNDARY
— — — —	EASEMENTS
— — — —	EXISTING DN225 RAW WATER MAIN

- NOTES:**
- CRITICAL INFRASTRUCTURE MUST BE LOCATED OUTSIDE THE APZ (NORTH OF CONSTRAINT LINE SHOWN).
  - STORMWATER TO BE MANAGED BY AVOIDING ANY CONCENTRATED FLOWS AND DISPERSING STORMWATER RUNOFF AS CLOSE AS PRACTICABLE TO THE PRE-EXISTING FLOW PATTERNS.

FOR INFORMATION

A	DRAFT REFERENCE DESIGN	CM	CS	28/11/22
Rev	Description	Checked	Approved	Date
Author	J. PORCALLA	Drafting Check	E. ESTACIO JR.	
Designer	N. KAROLY	Design Check	N. JOHNSTON	

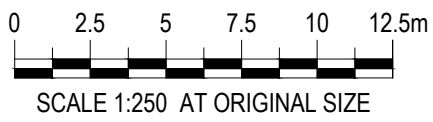

**GHD**  
Level 7, 16 Marcus Clarke Street  
Canberra ACT 2601 Australia  
GPO Box 1877 Canberra ACT 2601  
T 61 2 6113 3200 F 61 2 6113 3299  
E cbrmail@ghd.com W www.ghd.com



Project No.  
12538990

Client  
BEGA VALLEY SHIRE COUNCIL

Project  
YELLOW PINCH WTP

Status  
DRAFT REFERENCE DESIGN

Drawing Title  
SITE LAYOUT PLAN



Status Code  
S2

Drawing No.  
12538990-C002

Size  
A1

Rev  
A



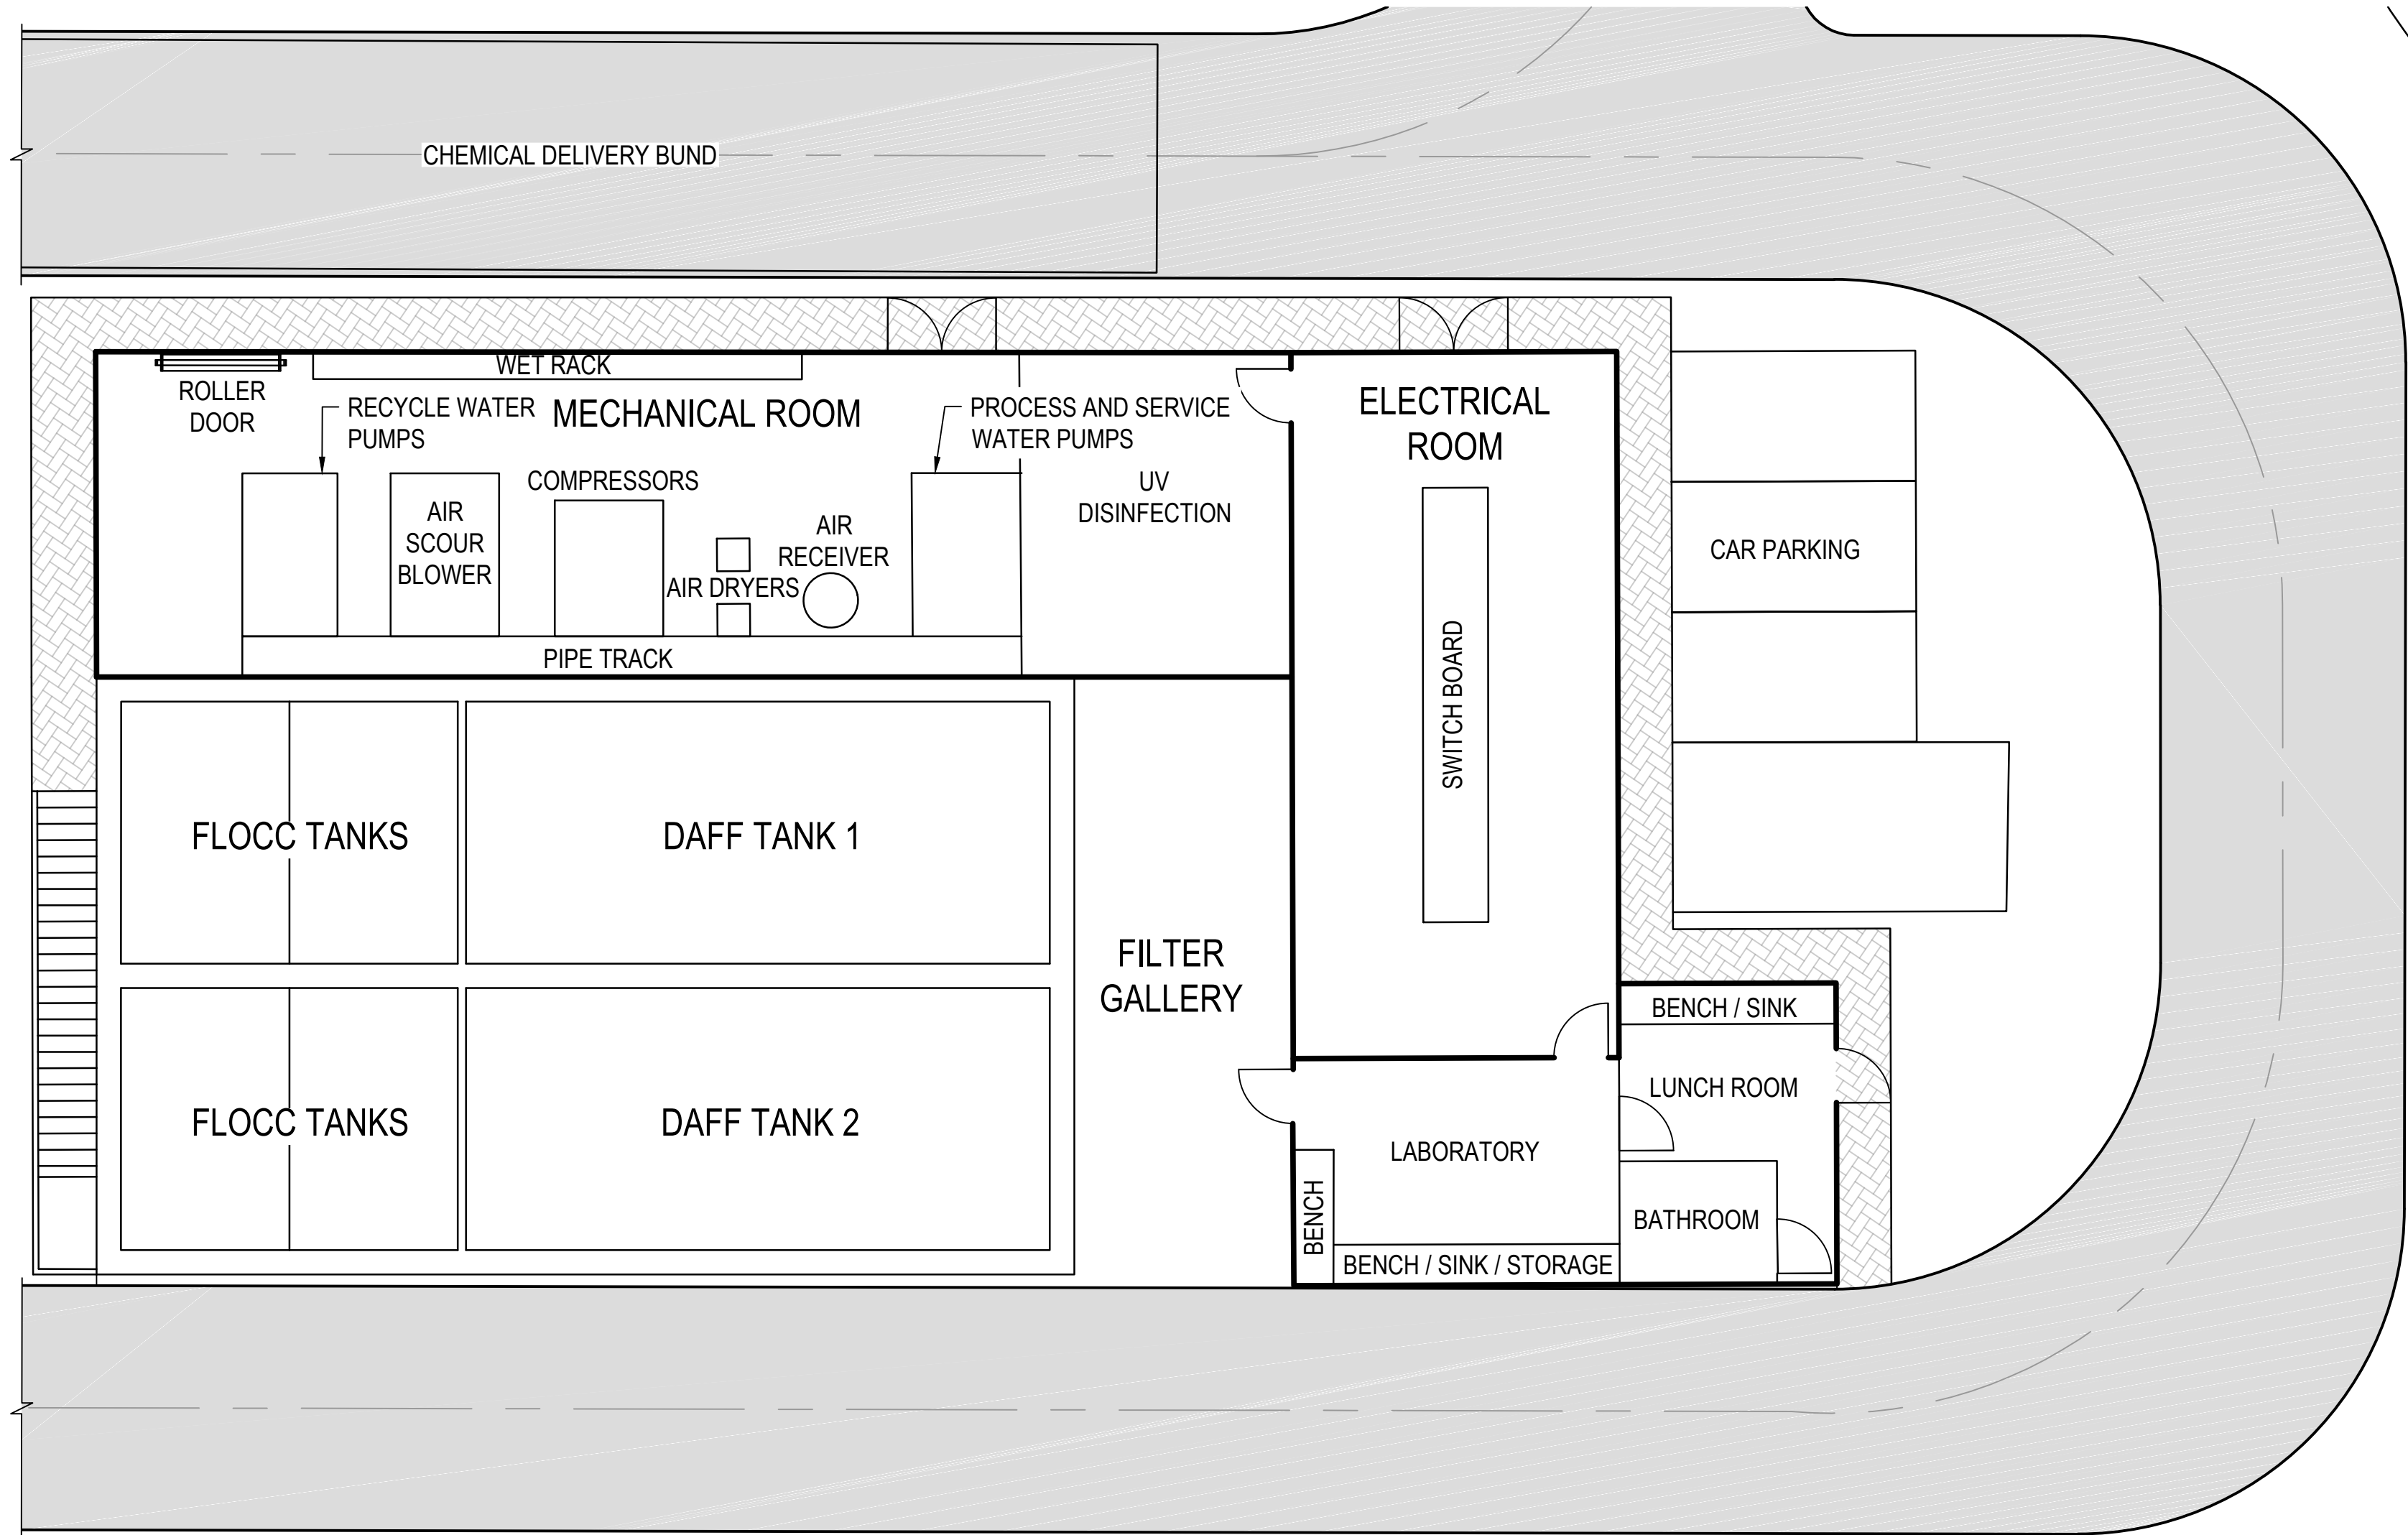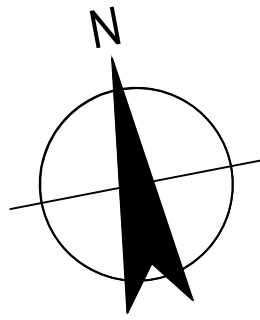

PLAN  
SCALE 1:100

FOR INFORMATION

A DRAFT REFERENCE DESIGN				
Rev	Description	Checked	Approved	Date
Author	J. PORCALLA	Drafting Check	E. ESTACIO JR.	
Designer	N. KAROLY	Design Check	N. JOHNSTON	



Level 7, 16 Marcus Clarke Street  
Canberra ACT 2601 Australia  
GPO Box 1877 Canberra ACT 2601  
T 61 2 6113 3200 F 61 2 6113 3299  
E cbrmail@ghd.com W www.ghd.com



Project No.  
12538990

Conditions of Use. This document may only be used by GHD's client (and any other person who GHD has agreed can use this document) for the purpose for which it was prepared and must not be used by any other person or for any other purpose.

Client BEGA VALLEY SHIRE COUNCIL

Project YELLOW PINCH WTP

Status DRAFT REFERENCE DESIGN

Status Code S2

Drawing Title BUILDING LAYOUT PLAN

Drawing No.  
12538990-C003

Size  
A1

Rev  
A