

6		
5		
4		
3	Amended Layout	27/04/2021
2	Amended Layout	20/04/2021
1	Original Issue	16/04/2021
0	Draft	-
Ver	Revision Description	Date


Designed G.O'Shea Apr 2021	Checked P.Bowe Apr 2021
Approved	

Notes/Legend
All dimensions and boundary locations shown are approximate only and subject to final survey & design.




TERRACO
Civil Engineers
Project Managers
Development Consultants

Terraco P/L
ABN 12 681 695 776
9 Jewell Court
East Bendigo, Vic 3550
Ph: 03 5442 5799
Fax: 03 5441 5506
E: info@terraco.com.au
Web: www.terraco.com.au

H 1:4000 0 40 80 Scale (m) 	
All lengths are in metres and all levels are to Australian Height Datum (Original Sheet Size is A3)	
Drawing file: 20176 Proposed Layout V12.dwg	LTO Ref: ----

Murray River Council - Moama Oakbridge Developments 420 Perricoota Road Proposed Layout					
Council Ref:	Water Auth. Ref:	Our Ref:	Version	Sheet	
----	----	20176	3	1 of 1	

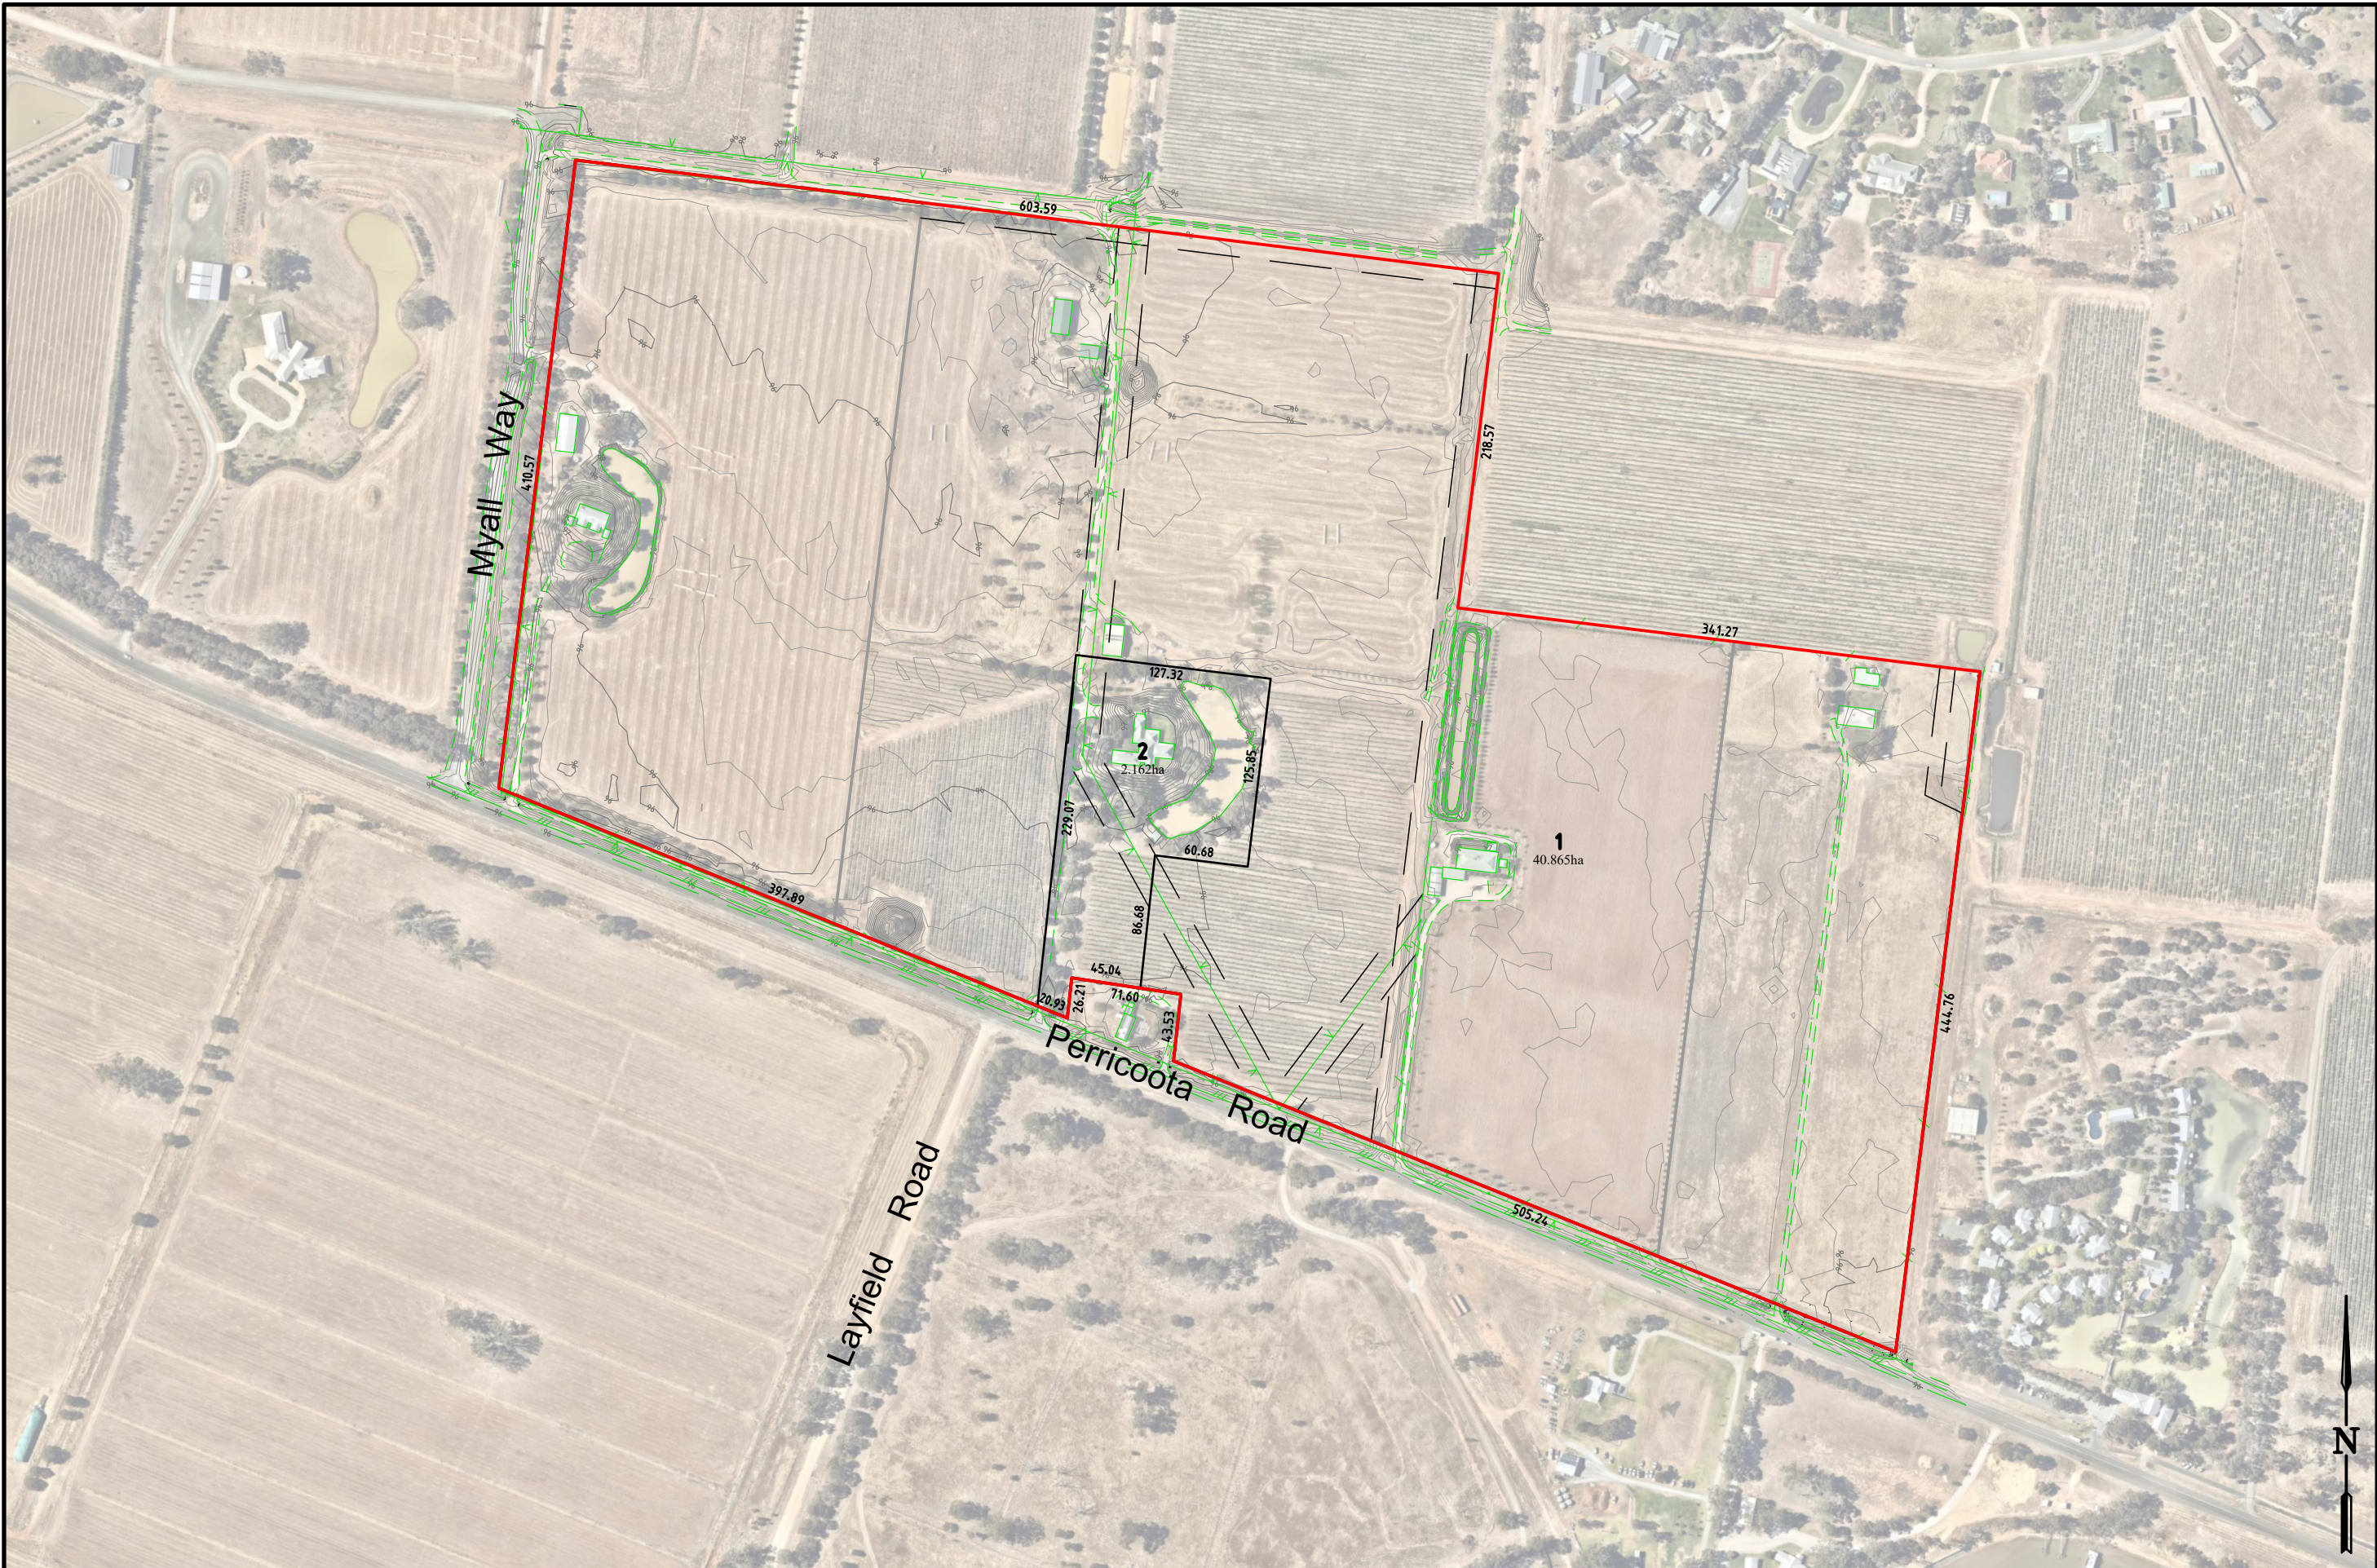

6		
5		
4		
3	Amended Layout	27/04/2021
2	Amended Layout	20/04/2021
1	Original Issue	16/04/2021
0	Draft	-
Ver	Revision Description	Date


Designed G.O'Shea Apr 2021	Checked P.Bowe Apr 2021
Approved	

Notes/Legend
All dimensions and boundary locations shown are approximate only and subject to final survey & design.



TERRACO
Civil Engineers
Project Managers
Development Consultants

Terraco P/L
ABN 12 681 695 776
9 Jewell Court
East Bendigo, Vic 3550
Ph: 03 5442 5799
Fax: 03 5441 5506
E: info@terraco.com.au
Web: www.terraco.com.au

Scale (m) 

H 1:4000 0 40 80

All lengths are in metres
and all levels are to Australian Height Datum
(Original Sheet Size is A3)

Drawing file:
20176 Proposed Layout
V12.dwg

LTO Ref:

Murray River Council - Moama Oakbridge Developments 420 Perricoota Road Proposed Layout					
Council Ref:	Water Auth. Ref:	Our Ref:	Version	Sheet	
----	----	20176	3	1 of 1	



6		
5		
4		
3	Amended Layout	27/04/2021
2	Amended Layout	20/04/2021
1	Original Issue	16/04/2021
0	Draft	-
Ver	Revision Description	Date

Designed G.O'Shea Apr 2021	Checked P.Bowe Apr 2021
Approved	

Notes/Legend
All dimensions and boundary locations shown are approximate only and subject to final survey & design.

TERRACO
Civil Engineers
Project Managers
Development Consultants

Terraco P/L
ABN 12 681 695 776
9 Jewell Court
East Bendigo, Vic 3550
Ph: 03 5442 5799
Fax: 03 5441 5506
E: info@terraco.com.au
Web: www.terraco.com.au

Scale (m) H 1:2000 0 20 40
All lengths are in metres
and all levels are to Australian Height Datum
(Original Sheet Size is A3)

Drawing file: 20176 Proposed Layout V12 - Enlarged.dwg	LTO Ref: ----
--	------------------

Murray River Council - Moama Oakbridge Developments 420 Perricoota Road Proposed Layout- Enlarged					
Council Ref: ----	Water Auth. Ref: ----	Our Ref: 20176	Version 3	Sheet 1 of 1	