


Solar Exposure


Understanding the solar exposure of the facades and rooftop areas is essential for gaining insights into the environment, which is crucial for planning rooftop landscaping and layout guidance.

The 3D analysis based on positioning the project model and its contextual surroundings in the real-world coordinates in SketchUp.


Sophia St Facade (North Facing)

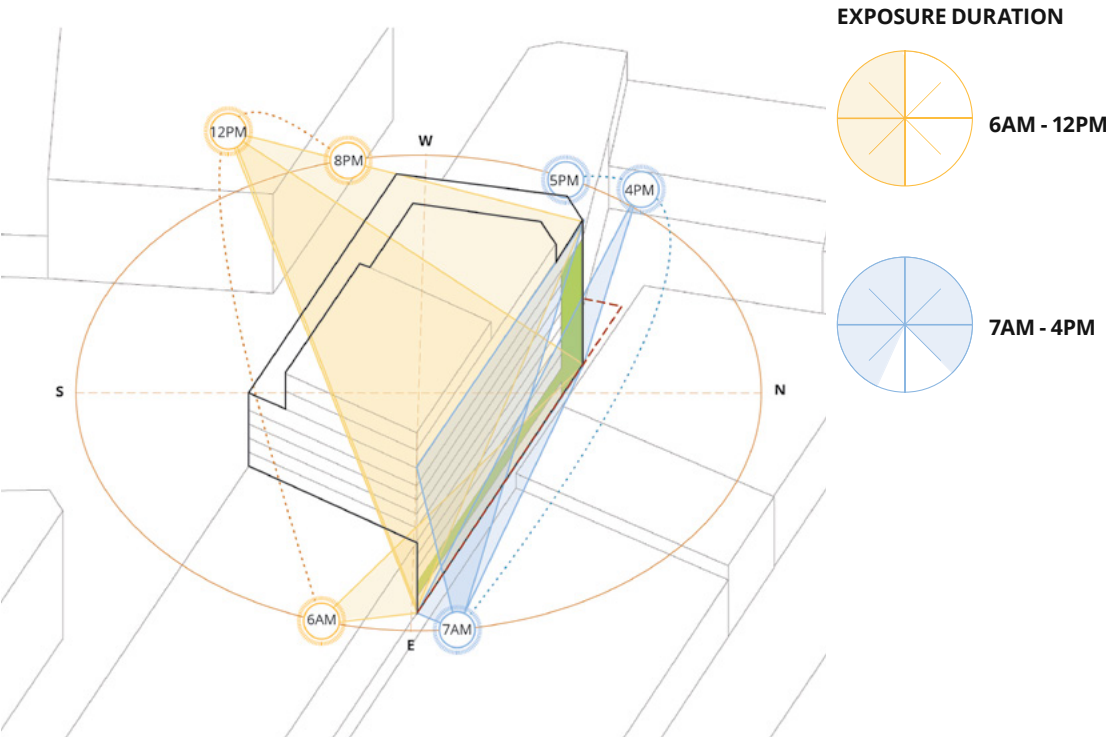


Kippax St Facade (South-West Facing)

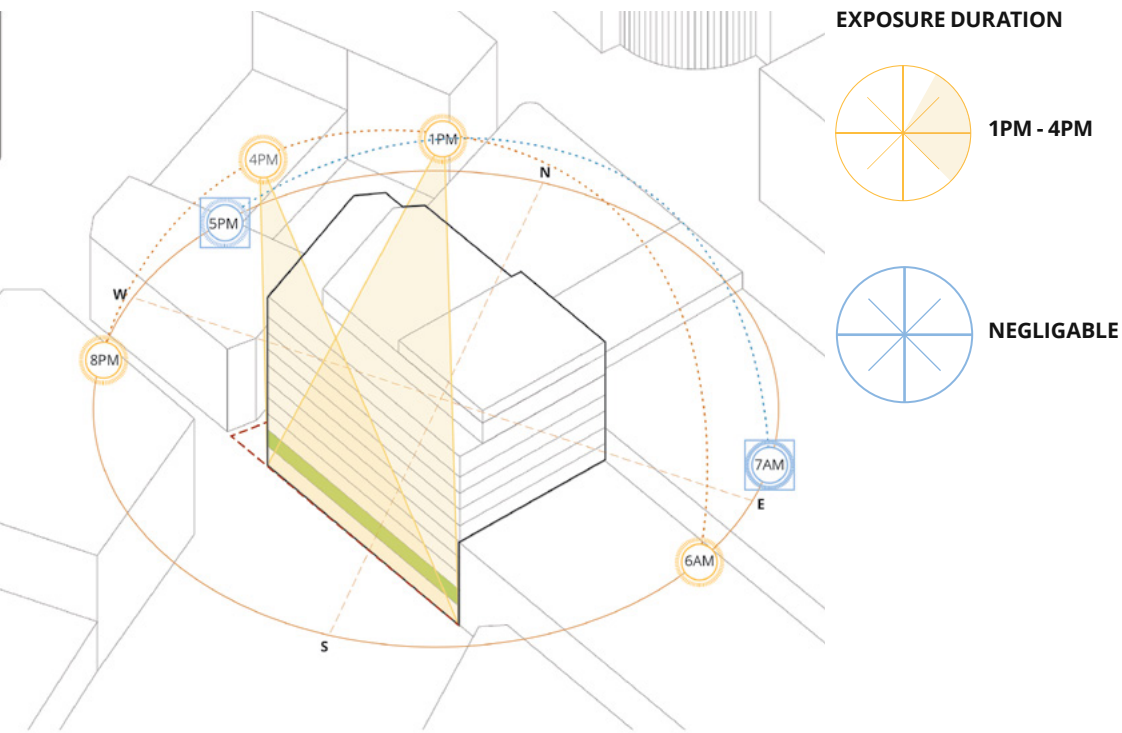

Terry Street Facade (North-West Facing)

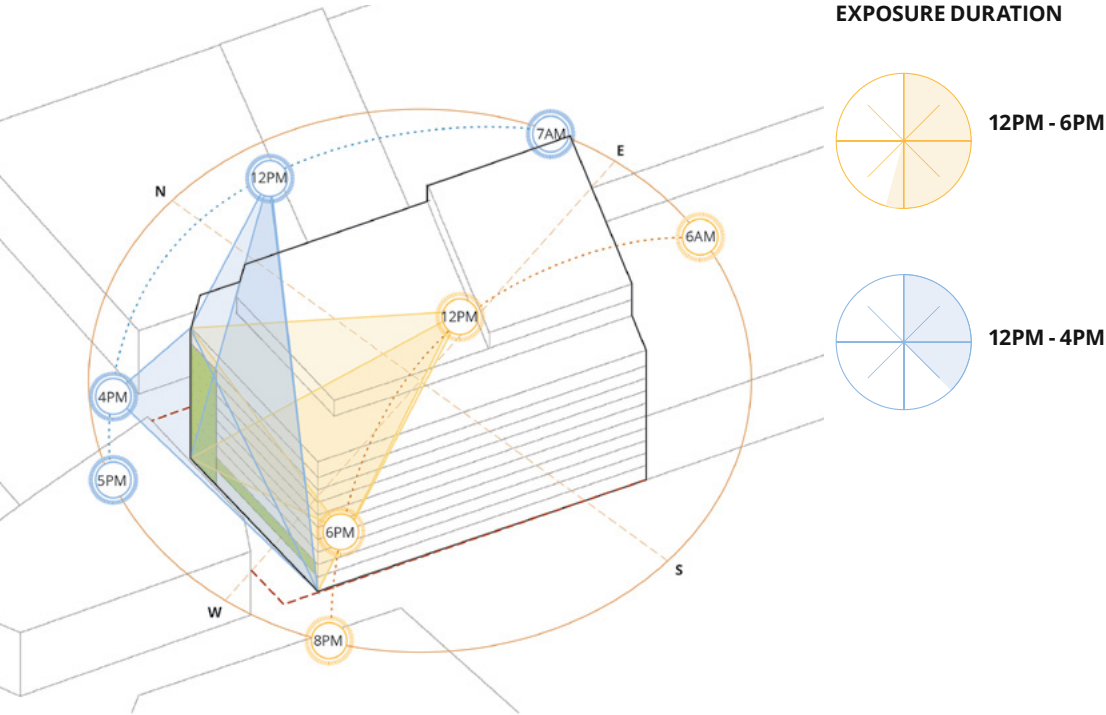


Rooftop Garden

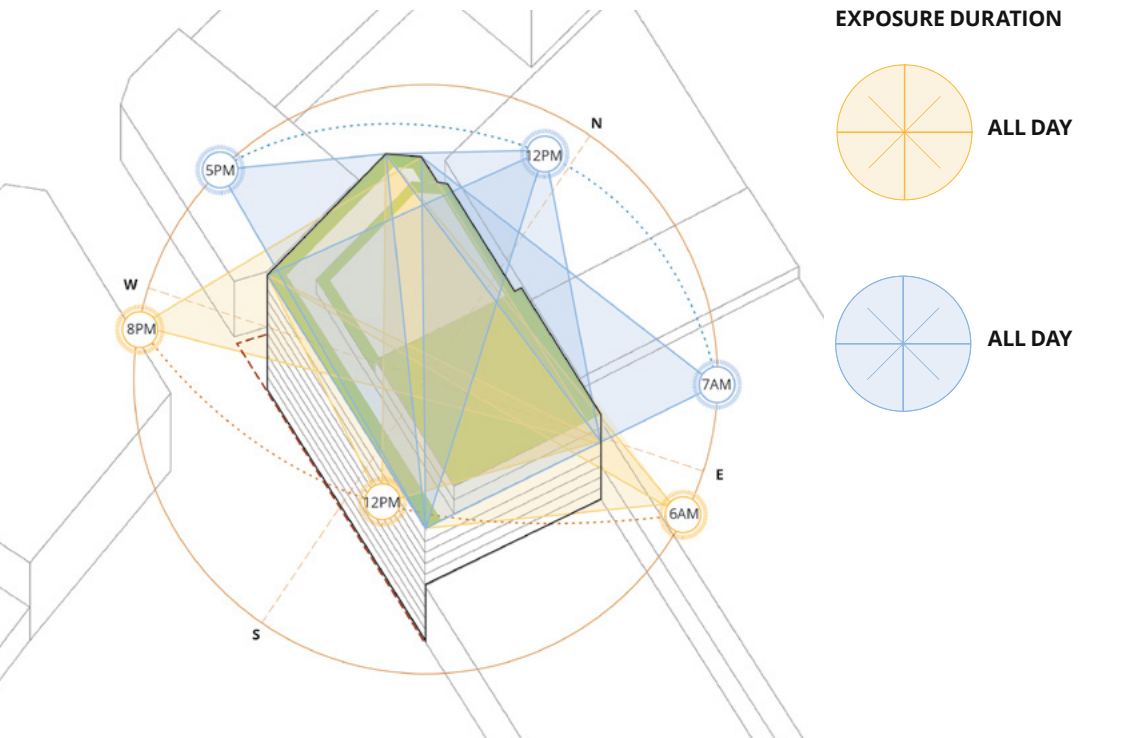

- KEY
- SUMMER SUN EXPOSURE CLOCK
 - WINTER SUN EXPOSURE CLOCK
 - SUMMER SUN PATH
 - WINTER SUN PATH
 - TIME OF SUMMER SUN EXPOSURE
 - TIME OF WINTER SUN EXPOSURE

Landscape Concept / Level 10

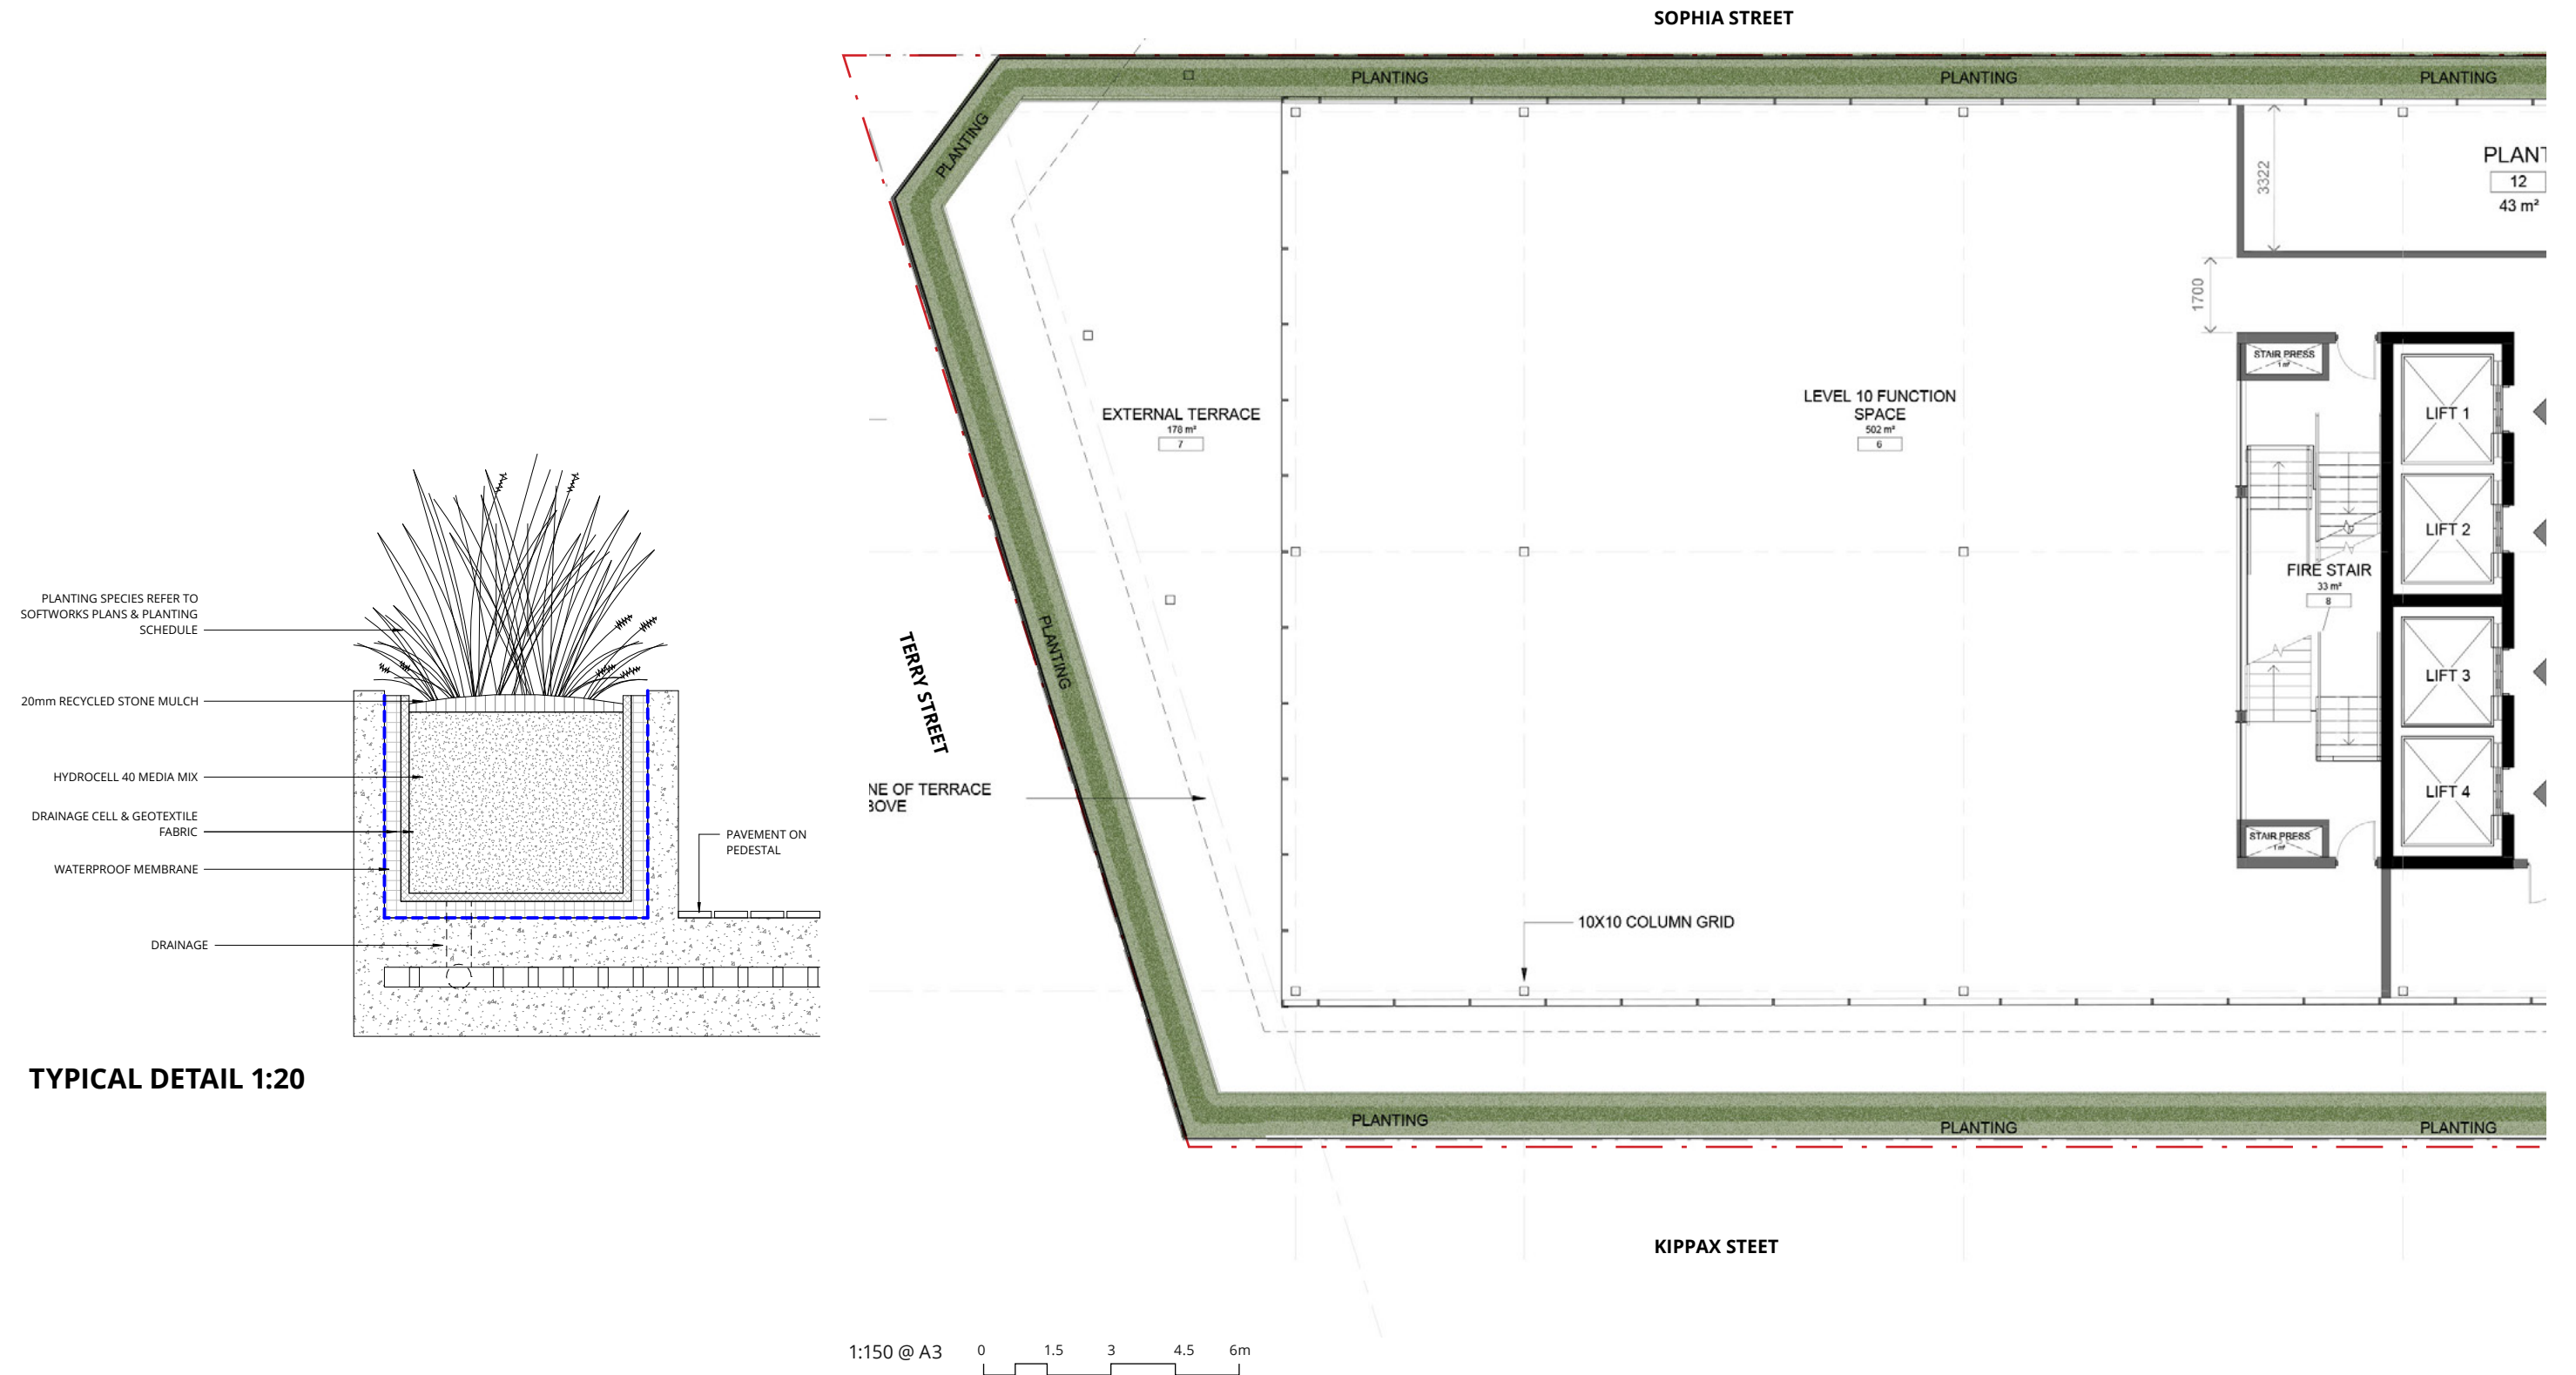

Landscape Concept / Roof Terrace Level 11



1:150 @ A3 0 1.5 3 4.5 6m

Landscape Concept / Green Roof

