
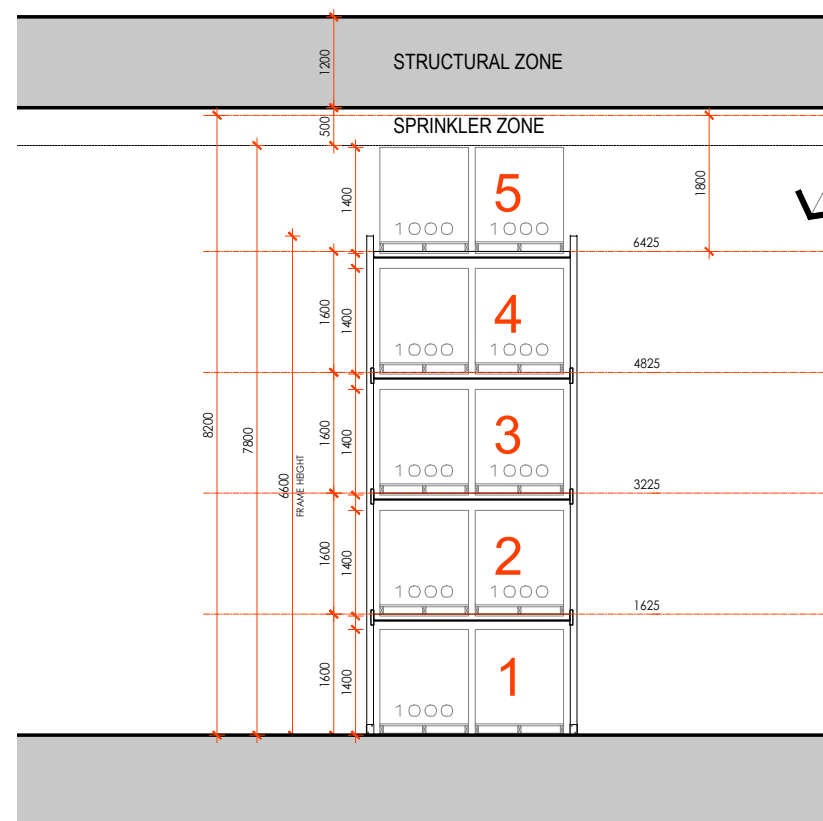


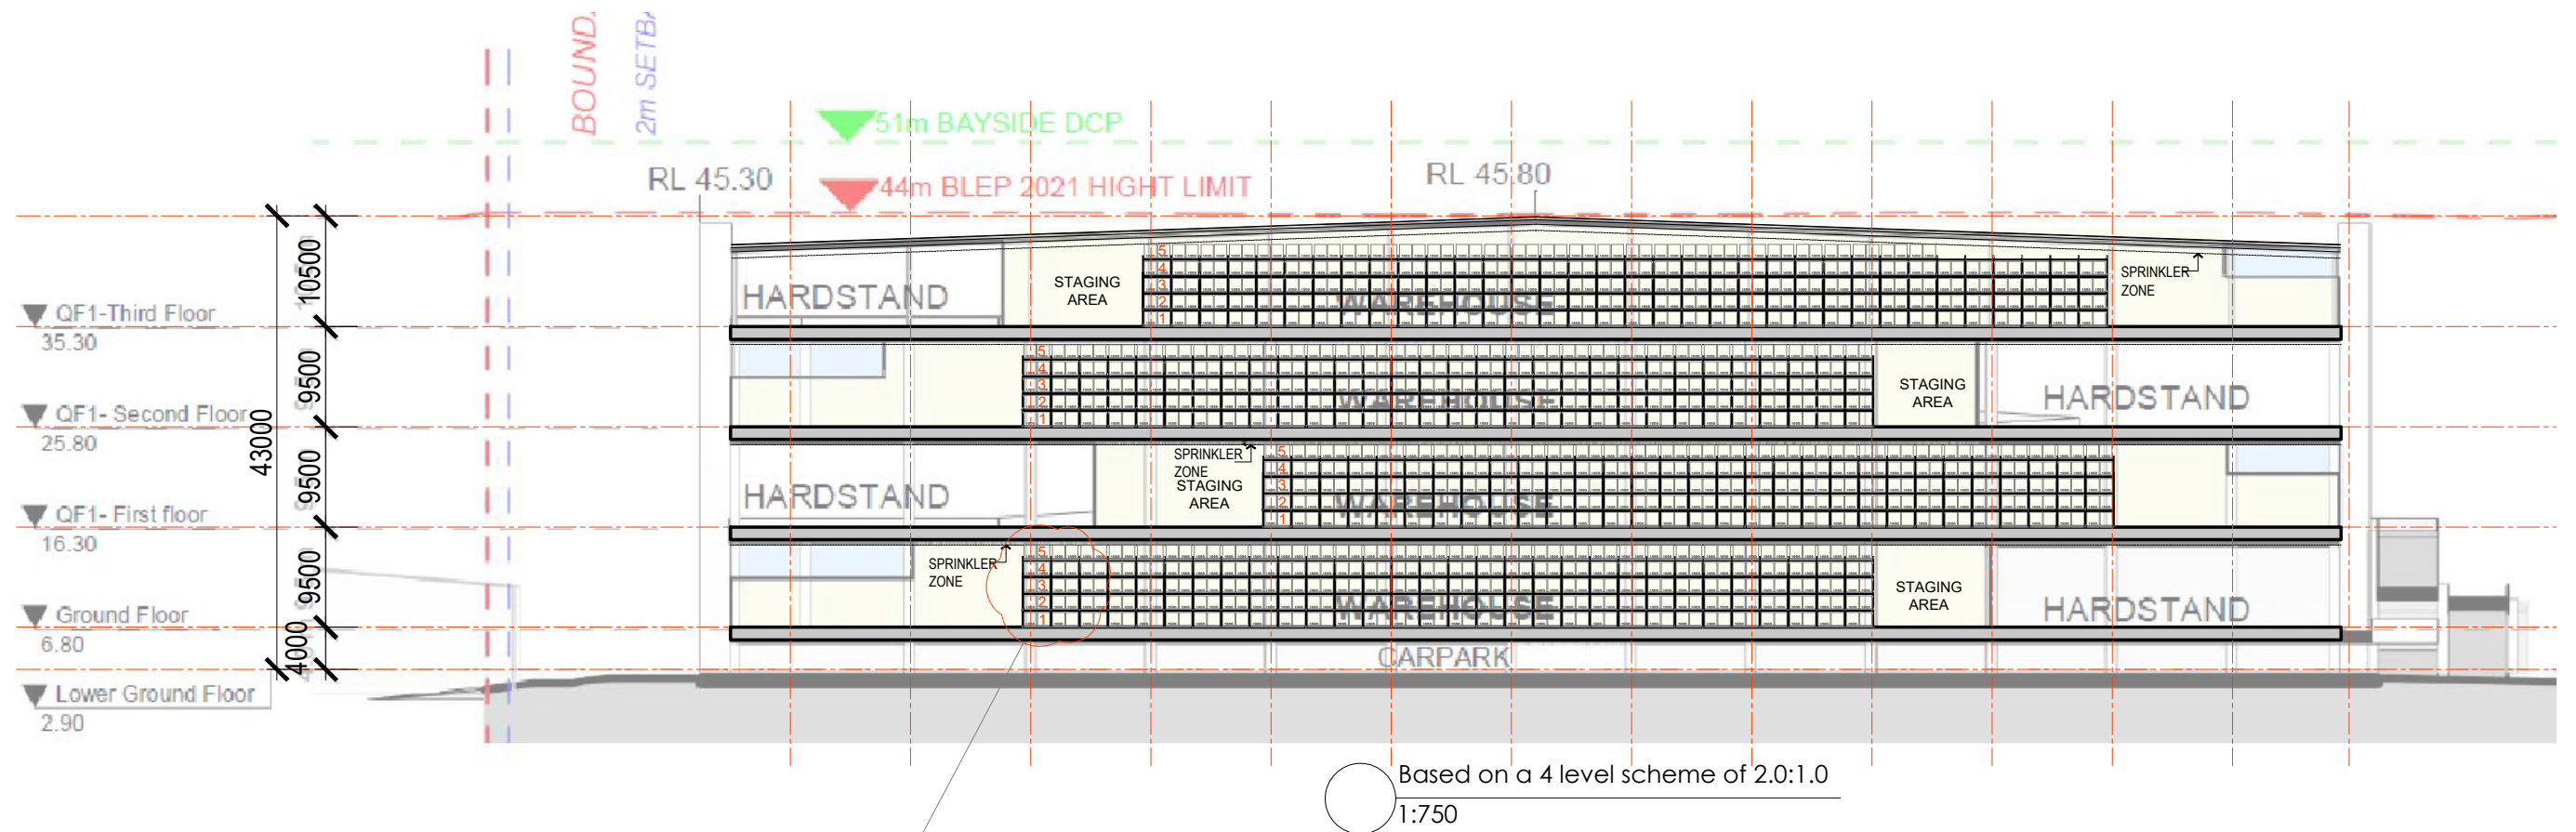

* Rack panel height to be determined by the supplier/tenant

- NOTE: FOR INFORMATION ONLY.
- SLABS AND BEAMS ARE SUBJECT TO ENGINEERS FINAL DESIGN AND DETAIL.
 - RACKING - INDICATIVE ONLY-SUBJECT TO FIRE SPRINKLER DESIGN AND RACKING CONSULTANTS DETAIL.

SKETCH ONLY

Notes
DO NOT SCALE OF DRAWING - DIMENSIONS & LEVELS TO BE VERIFIED PRIOR TO COMMENCEMENT OF WORK WITH FIGURED DIMENSIONS IN PREFERENCE TO SCALED DIMENSIONS
MATERIALS & WORKMANSHIP TO BE IN STRICT ACCORDANCE WITH ALL RELEVANT S.A.A. STANDARDS, BCA AND LOCAL AUTHORITIES REQUIREMENTS. THIS DRAWING IS SUBJECT TO COPYRIGHT AND IS THE PROPERTY OF THE AUTHOR. THIS DRAWING MUST NOT BE RETAINED, COPIED OR USED WITHOUT THE GIVEN AUTHORITY OF LOGOS PROPERTY GROUP.


LOGOS

LOGOS PROPERTY GROUP
L46, Gateway, 1 Macquarie place
Sydney NSW 2000
G + 61 2 9187 3600


Project:

QF1 MASCOT
PROPOSED WAREHOUSE DISTRIBUTION & OFFICE FACILITIES
COWARD STREET, MASCOT NSW

Project north:

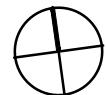

Drawing title:
SECTION - RACKING
Date: 10/10/23 Scale: 1:1000 Drawn: AA Project number: QF1 Drawing number: QAN1-SEC-SK01 Issue: A

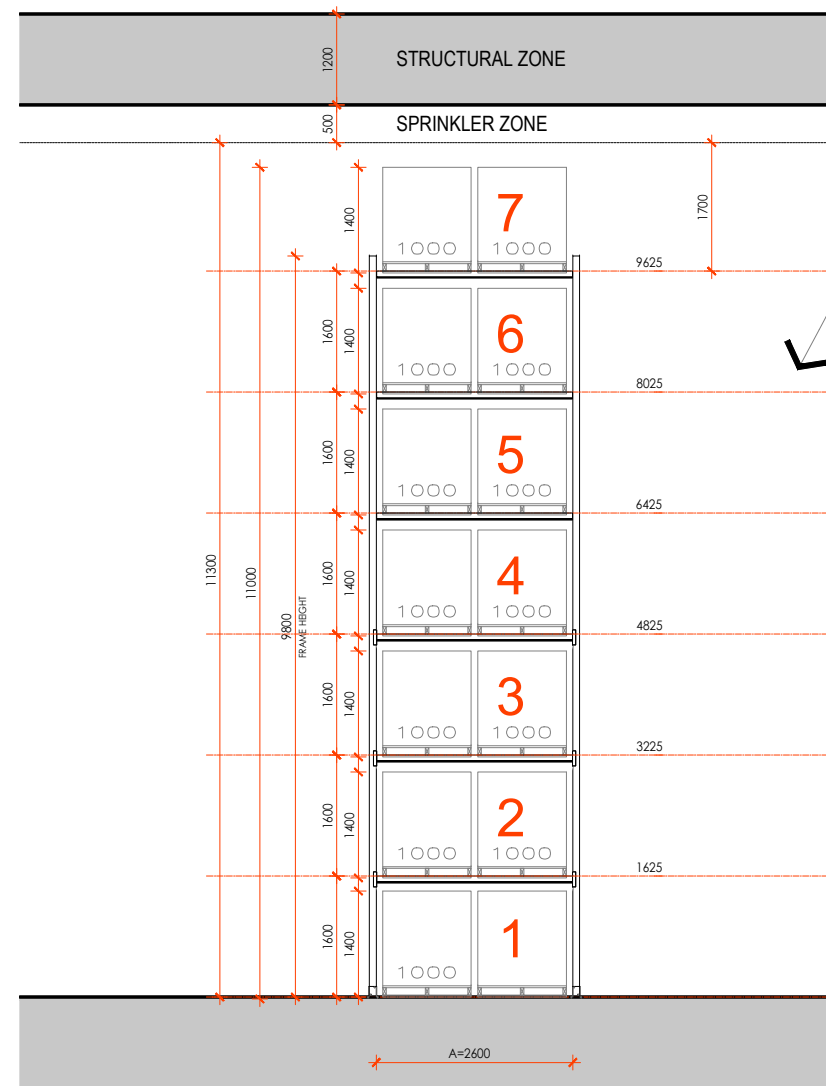

* Rack panel height to be determined by the supplier/tenant

NOTE: FOR INFORMATION ONLY.

- SLABS AND BEAMS ARE SUBJECT TO ENGINEERS FINAL DESIGN AND DETAIL.
- RACKING - INDICATIVE ONLY-SUBJECT TO FIRE SPRINKLER DESIGN AND RACKING CONSULTANTS DETAIL.

SKETCH ONLY

Notes
DO NOT SCALE OF DRAWING - DIMENSIONS & LEVELS TO BE VERIFIED PRIOR TO COMMENCEMENT OF WORK WITH FIGURED DIMENSIONS IN PREFERENCE TO SCALED DIMENSIONS
MATERIALS & WORKMANSHIP TO BE IN STRICT ACCORDANCE WITH ALL RELEVANT S.A. STANDARDS, BCA AND LOCAL AUTHORITIES REQUIREMENTS. THIS DRAWING IS SUBJECT TO COPYRIGHT AND IS THE PROPERTY OF THE AUTHOR. THIS DRAWING MUST NOT BE RETAINED, COPIED OR USED WITHOUT THE GIVEN AUTHORITY OF LOGOS PROPERTY GROUP

LOGOS

LOGOS PROPERTY GROUP
L46, Gateway, 1 Macquarie place
Sydney NSW 2000
G + 61 2 9187 3600

Project:

QF1 MASCOT
PROPOSED WAREHOUSE DISTRIBUTION & OFFICE FACILITIES
COWARD STREET, MASCOT NSW

Project north:



Drawing title:

SECTION - RACKING

Date:	Scale:	Drawn:	Project number:	Drawing number:	Issue:
10/10/23	1:1000	AA	QF1	QAN1-SEC-SK01 -B	8