


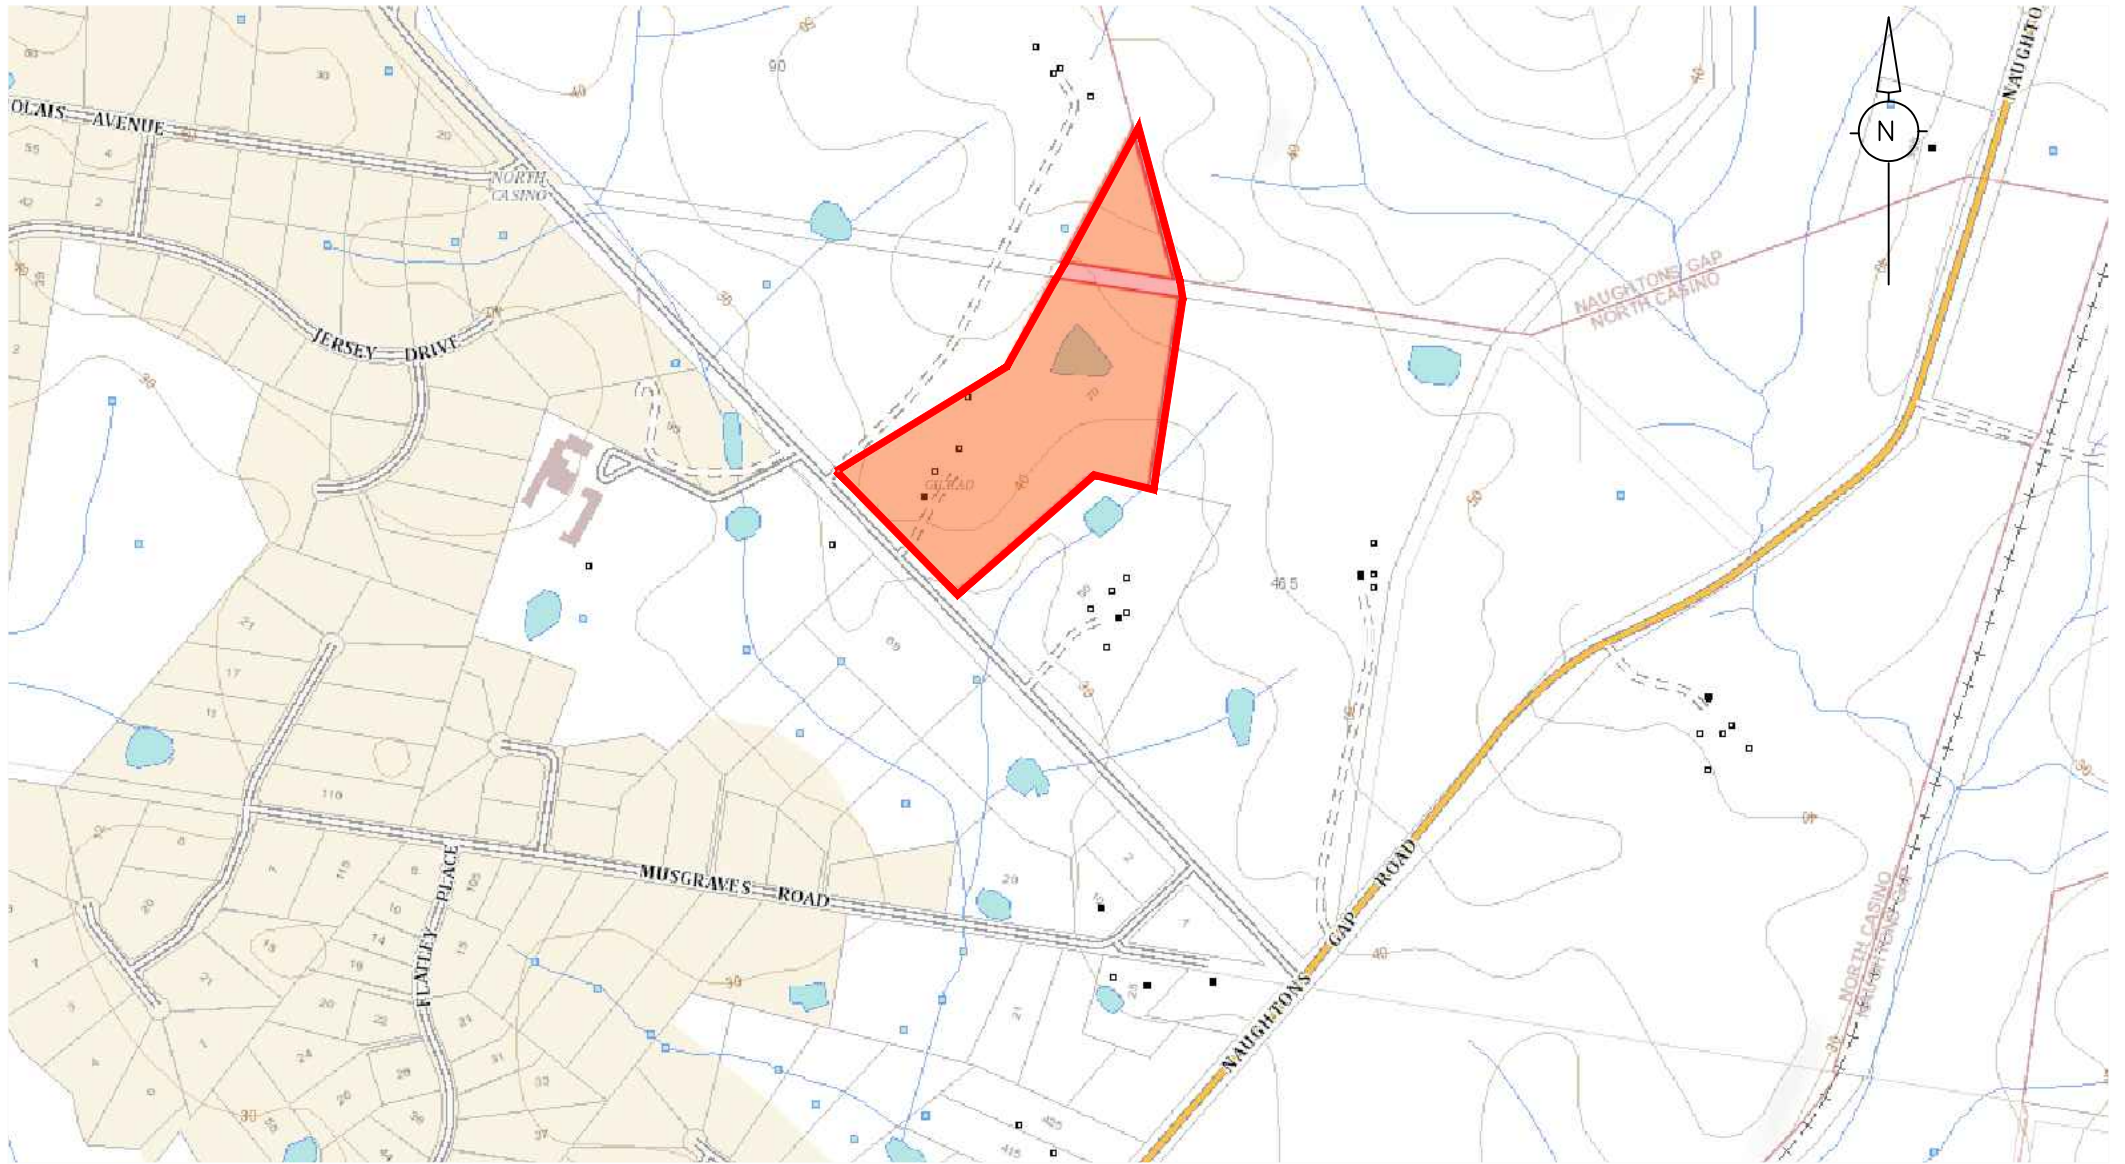

LEGEND:

SITE BOUNDARY

SOURCE PLAN: www.maps.six.nsw.gov.au - accessed 18.05.21

k:\jobs\2021\210336 - dougherty\planning\planning plans\ndc plans\cad files\210336-01-da-pl_c - dougherty.dwg - plan 1 - location

NDC
 Newton Denny Chapelle
 Surveyors Planners Engineers
 Email: office@ndc.com.au
 31 Carrington St Lismore 2480
 PH: 6622 1011
 ABN: 18 094 689 845

PLAN 1: LOCATION

CLIENT: JESTERMOND Pty Ltd

LOCATION: LOT 21 DP601461
 70 MANIFOLD ROAD
 NORTH CASINO NSW

DATE: 18.05.21
SCALE: NTS

REF: 210336-01-DA-LP_A
DRAWN: bk