




EXISTING LAND ZONING MAP

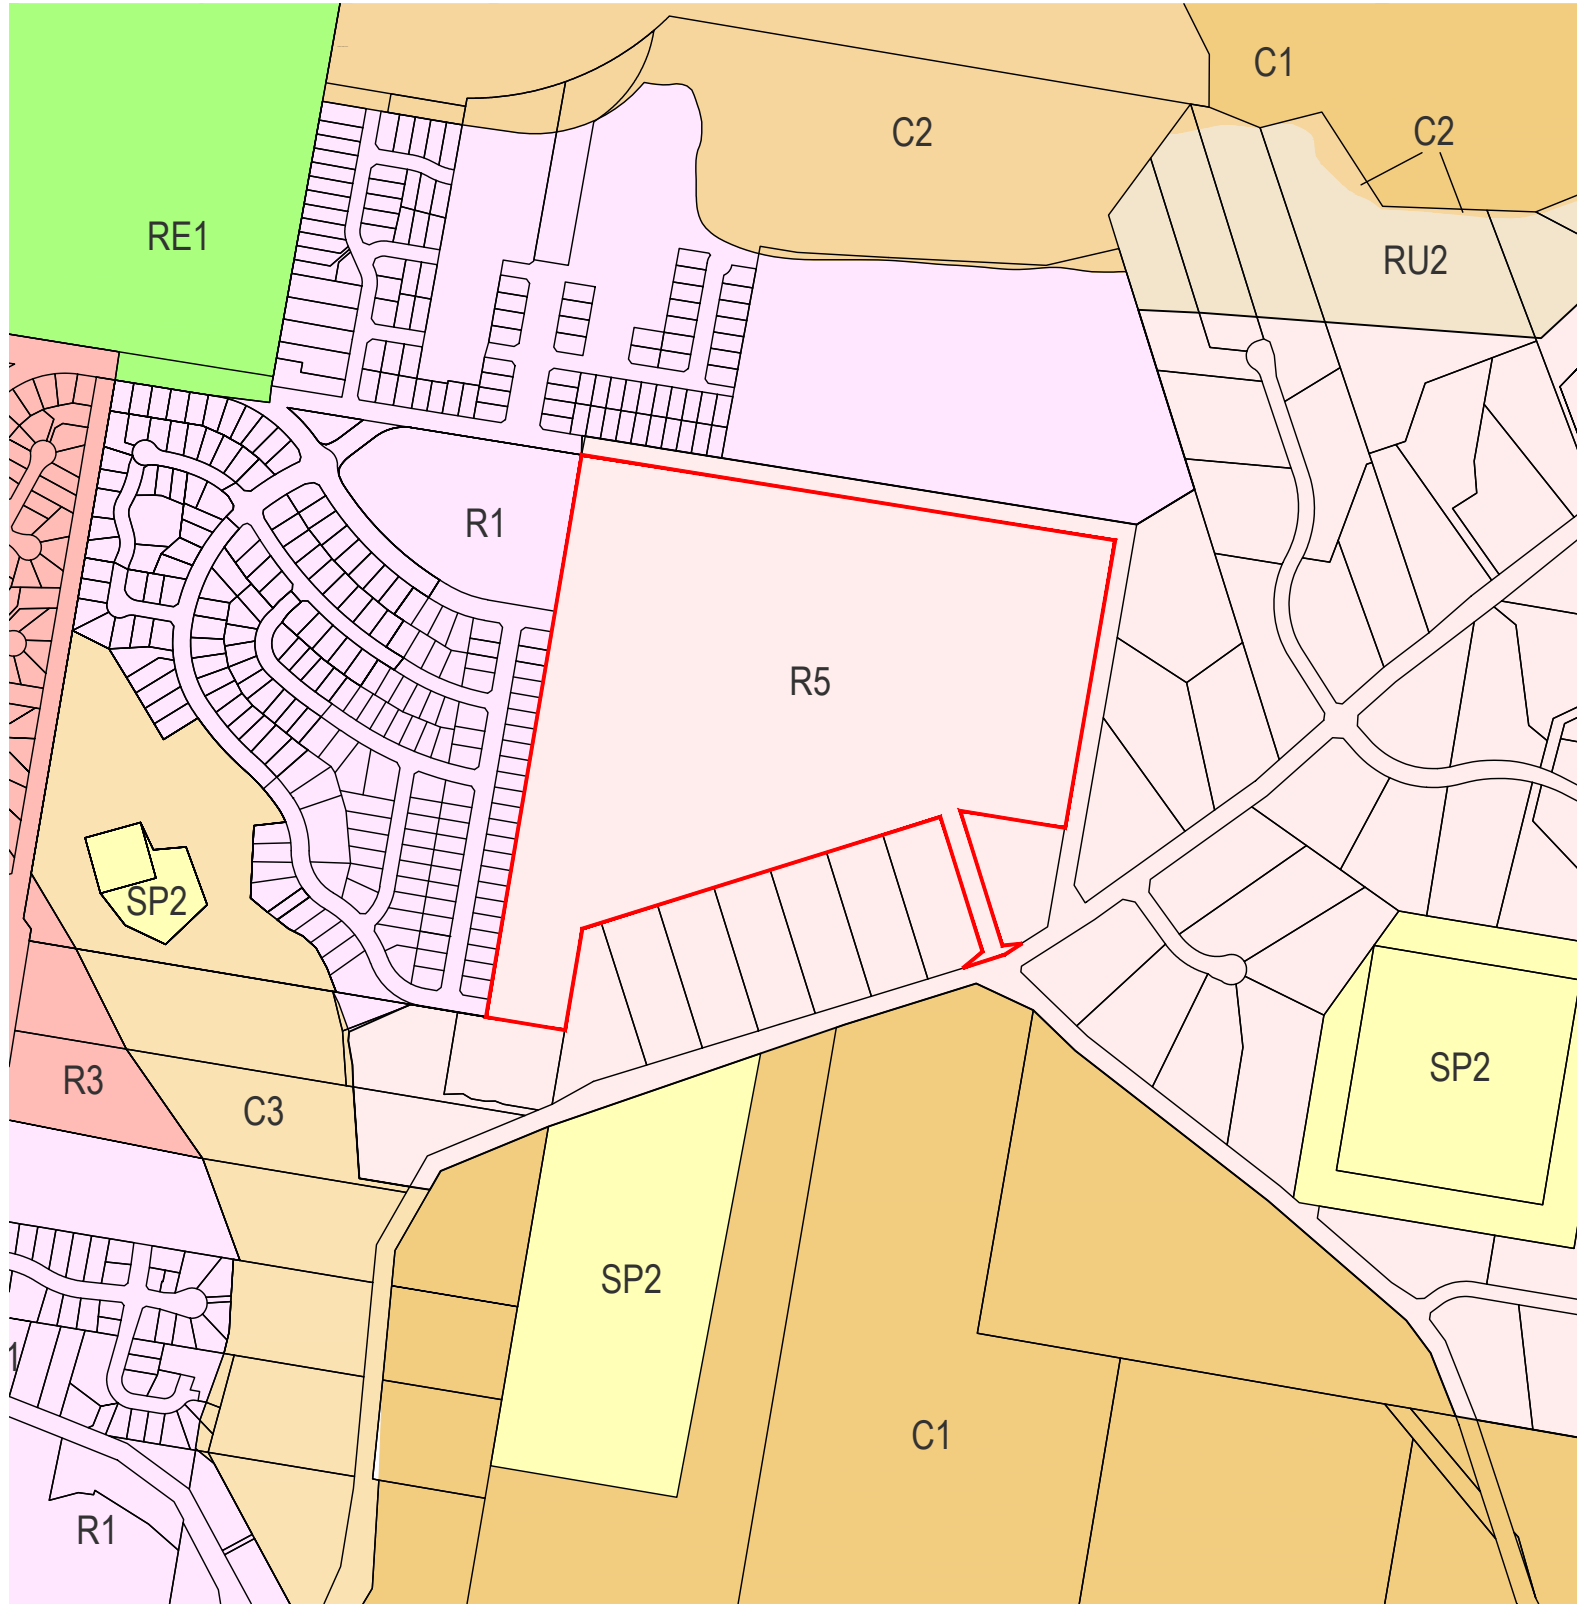


EXISTING LOT SIZE MAP

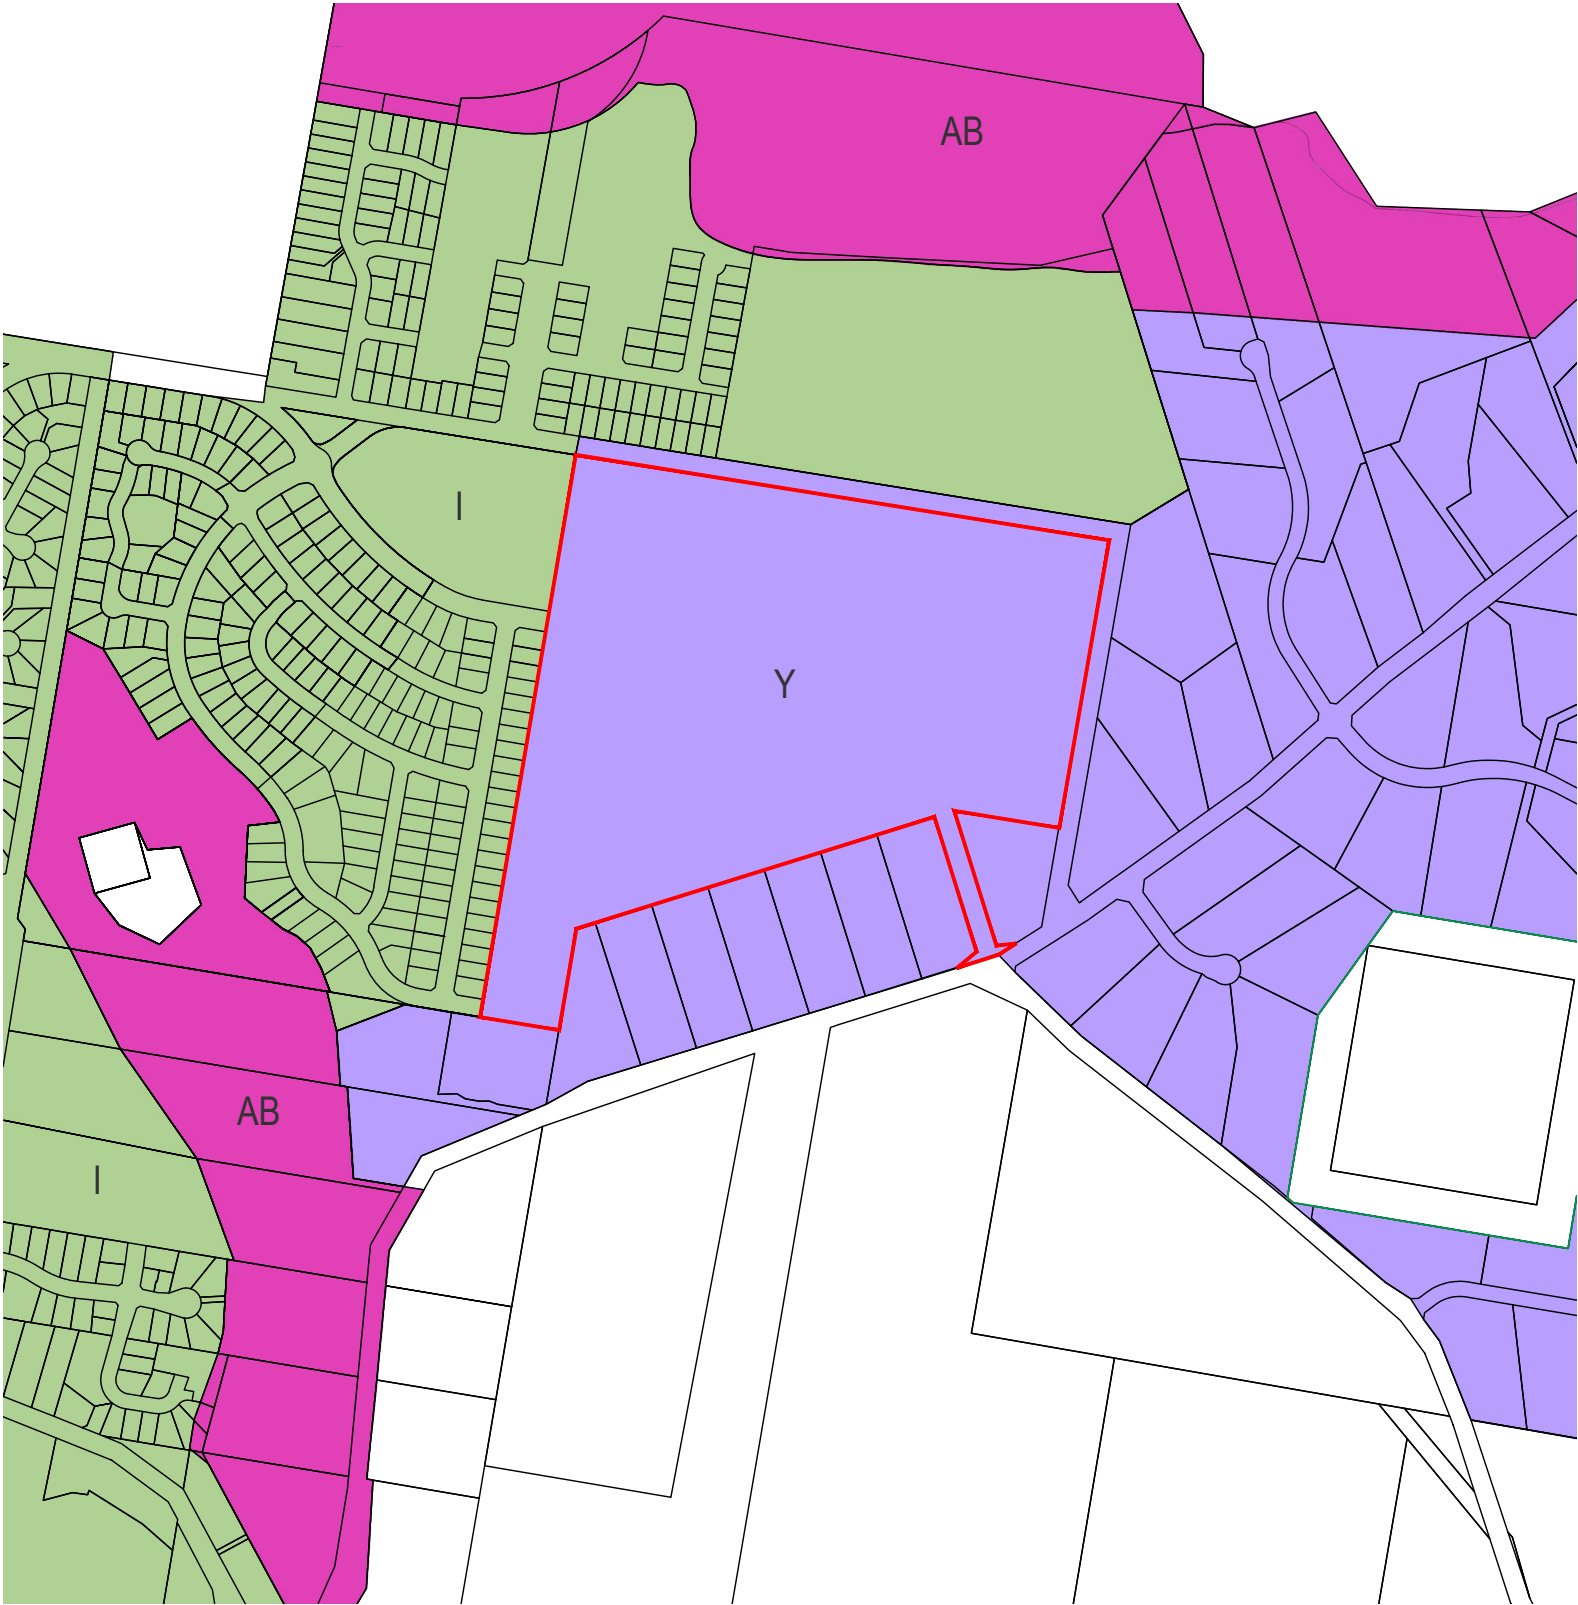


EXISTING HEIGHT OF BUILDINGS MAP

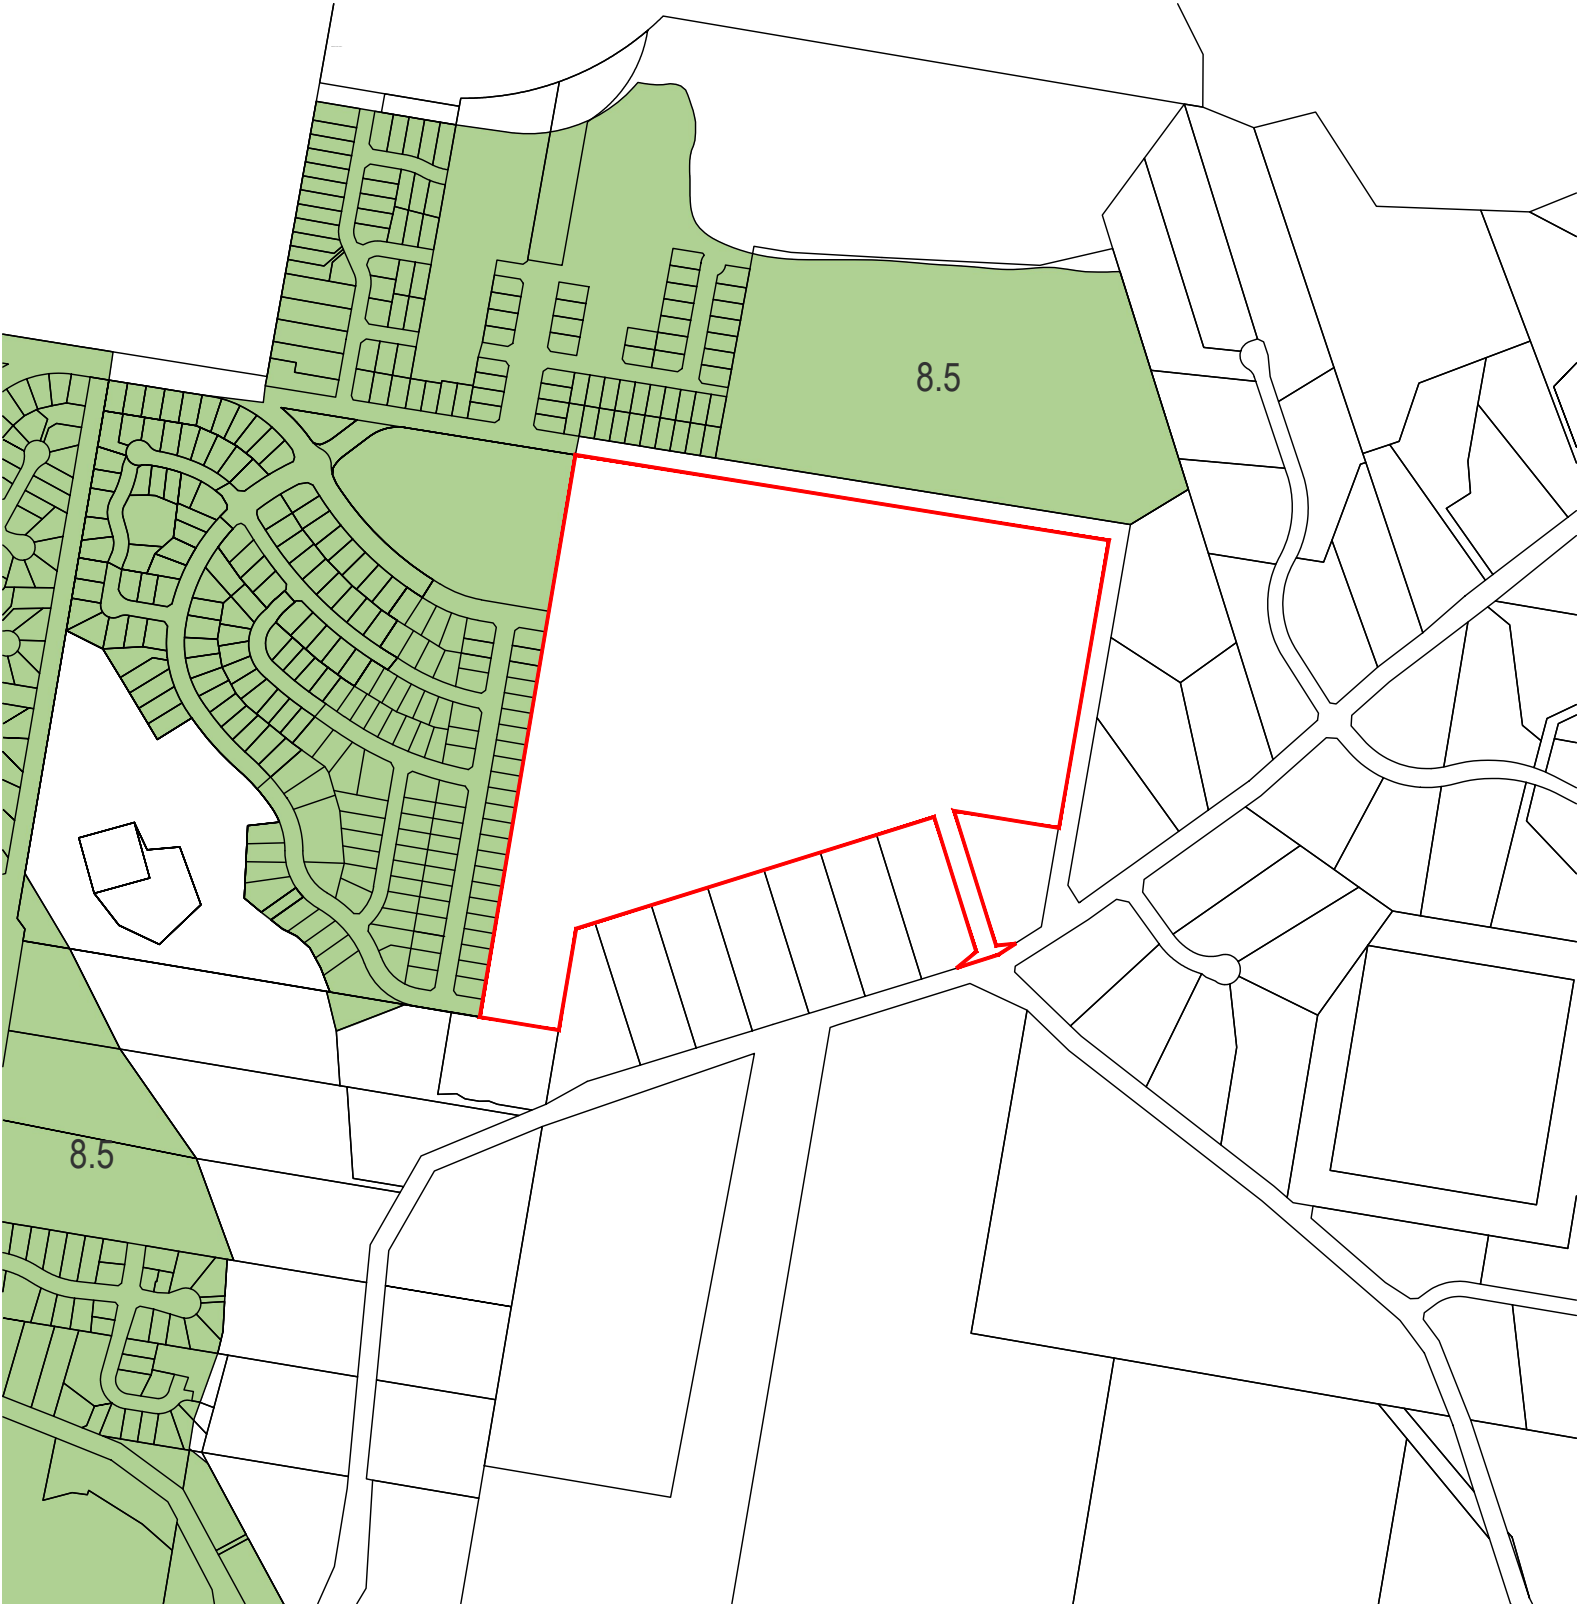

PROPOSED LAND ZONING MAP

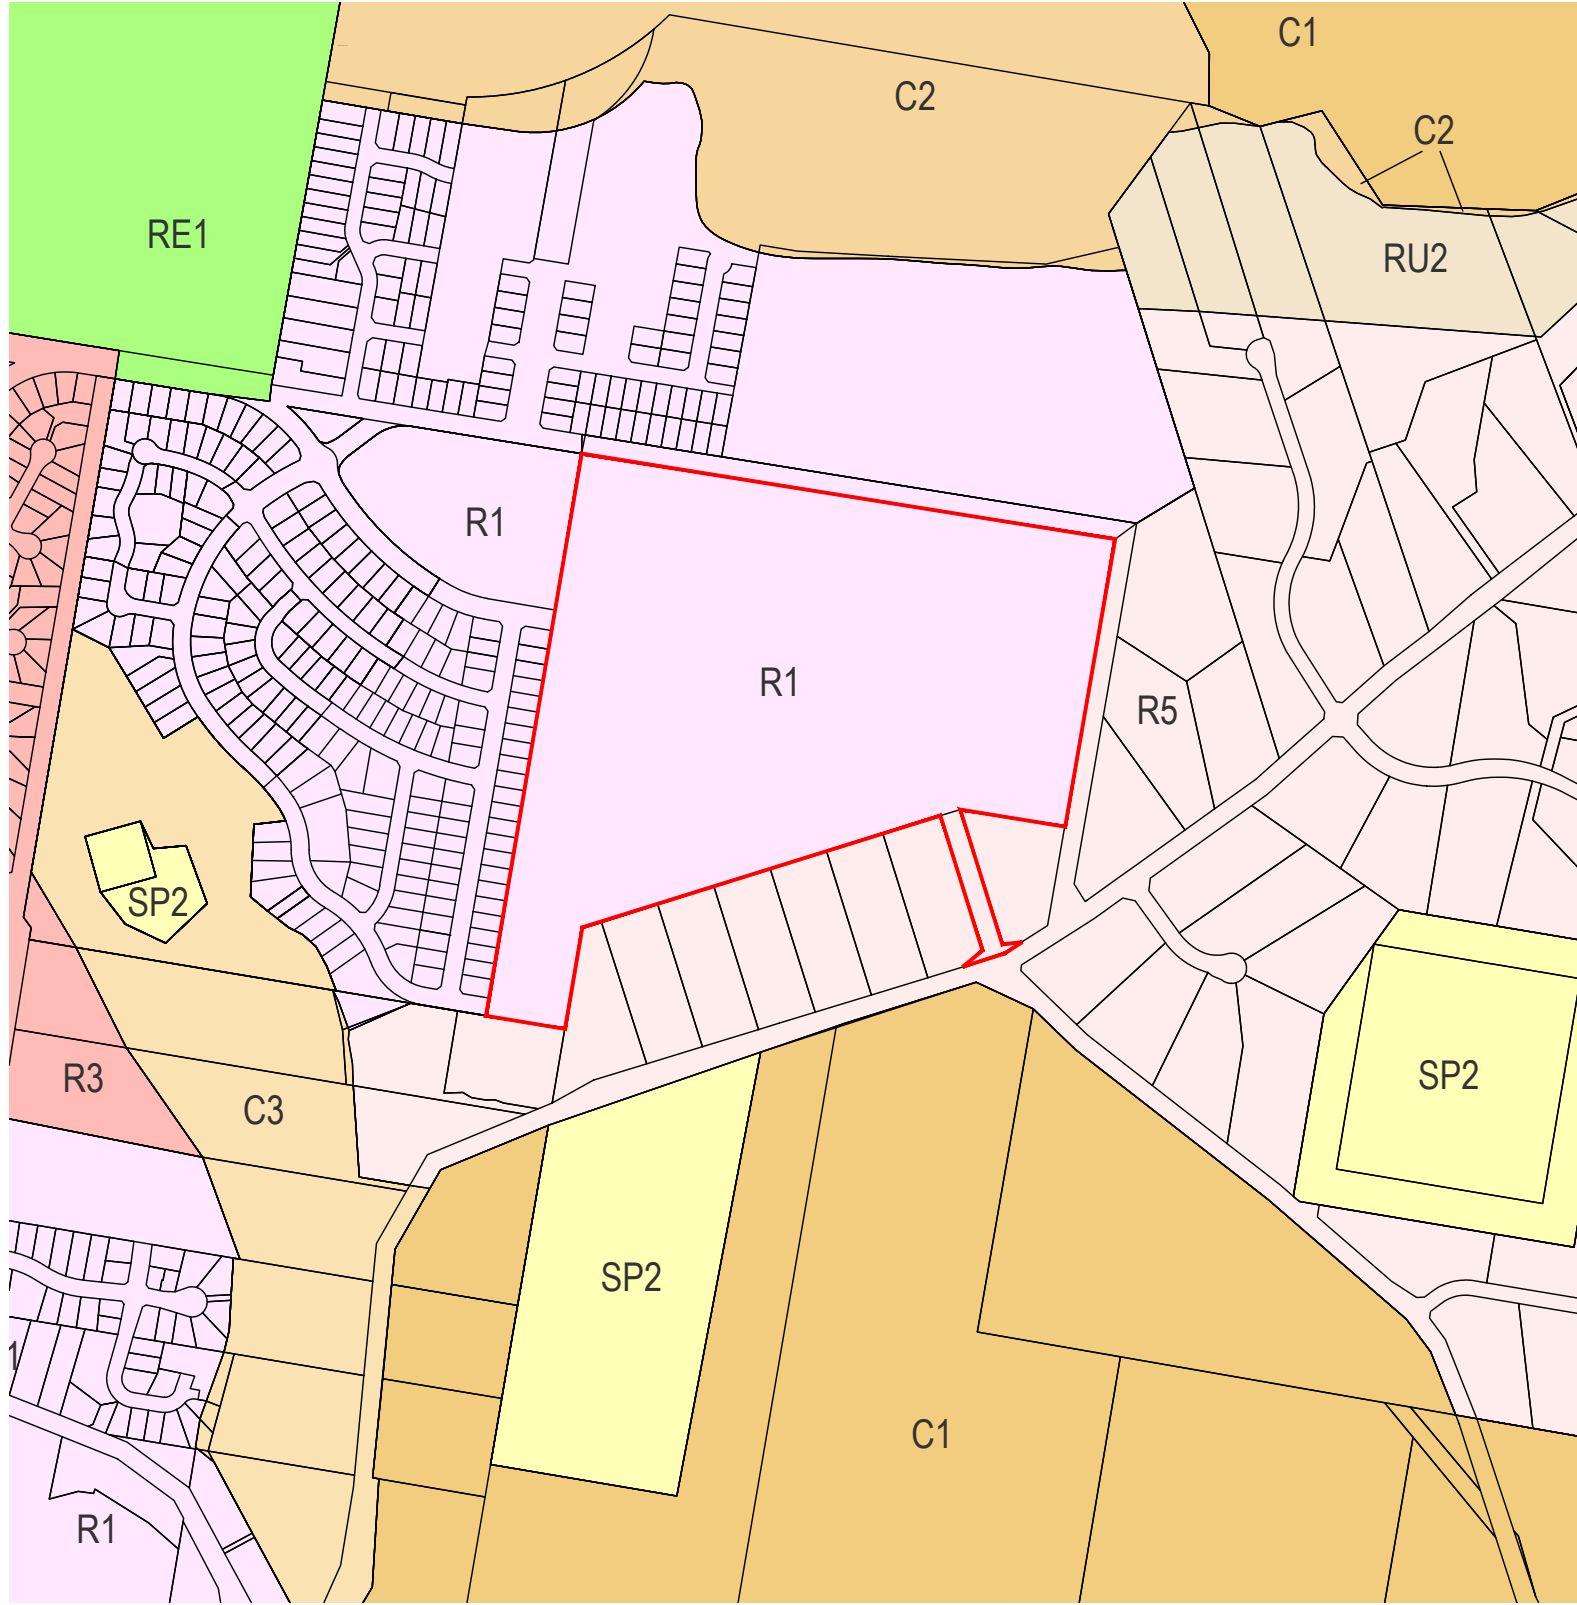

PROPOSED LOT SIZE MAP

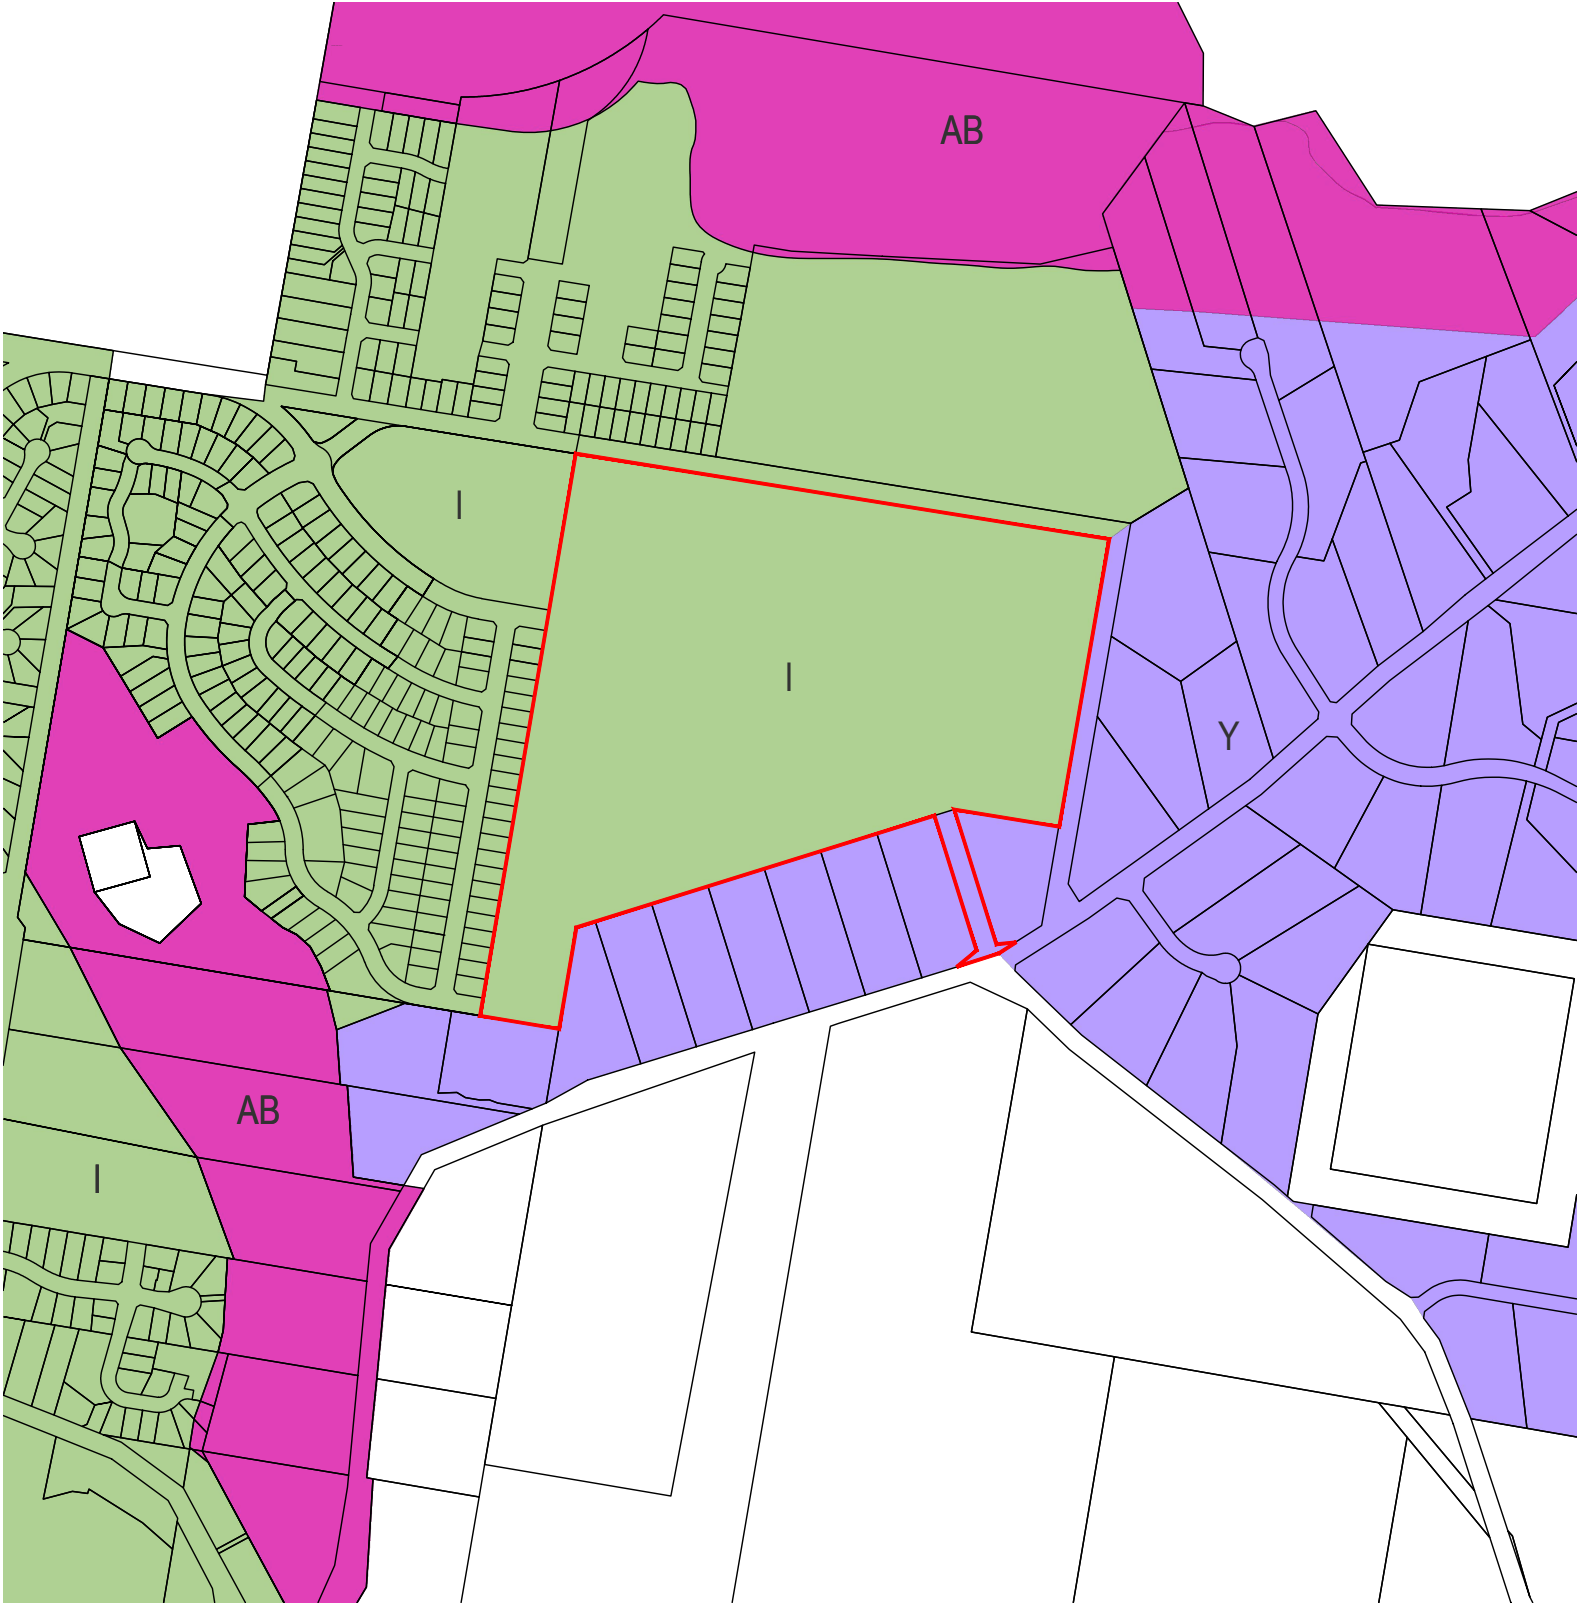

PROPOSED HEIGHT OF BUILDINGS MAP




K&C REF: 0.6584_Valls SWR-Resamp01_Planing6584P_Proposed Map Amendments (wg-A1). 15 November 2023, sharon

KING + CAMPBELL


King & Campbell Pty Ltd
www.kingcampbell.com.au
A: PO Box 243 Port Macquarie NSW 2444
T: 02 6586 2555
F: 02 6583 4064
E: info@kingcampbell.com.au

REV.	DATE	DESCRIPTION	BY
A	09.11.2023	ISSUED FOR PLANNING PROPOSAL	SMN

DATUM: AHD



SCALE: 1:8,000 @ A1
1:16,000 @ A3

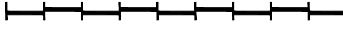

NOTE: DO NOT SCALE OFF DRAWINGS. USE FIGURED DIMENSIONS ONLY. REPORT ANY DISCREPANCIES TO THE AUTHOR. THIS DRAWING, BEING THE PROPERTY OF KING & CAMPBELL PTY LTD, IS PROTECTED BY COPYRIGHT AND MUST NOT BE USED, REPRODUCED OR COPIED WHOLLY, OR IN PART WITHOUT THE WRITTEN PERMISSION OF KING & CAMPBELL PTY LTD.

© King & Campbell Pty Ltd

PROJECT NO:	6584	DRAWING TITLE:	PROPOSED MAP AMENDMENTS			
DA NO.:	-	PROJECT:	PLANNING PROPOSAL FOR RESIDENTIAL SUBDIVISION LOT 9 DP1219664, 157 ARAKOON ROAD, SOUTH WEST ROCKS, NSW, 2431			
DESIGNED BY:		CLIENT:	SAM, BARRY & MARGARET WALLS	DRAWING NO:	SHEET:	REVISION:
DRAWN BY:	SMN			6584P_Proposed Map Amendments	01 OF 01	A
CHECKED BY:	TS					
DATE CREATED:	11.2023					

THIS DRAWING INCLUDES INFORMATION IN COLOUR. IF YOU HAVE A BLACK AND WHITE COPY YOU DON'T HAVE ALL THE INFORMATION. THIS NOTE IS COLOURED RED.

REV. A - ISSUED FOR PLANNING PROPOSAL