







Integrity
Innovation
Inspiration

1:400 @ A3



VINTAGE STAGE 02: BLD B - GROUND FLOOR PLAN


Integrity
Innovation
Inspiration





Integrity
Innovation
Inspiration

1:400 @ A3

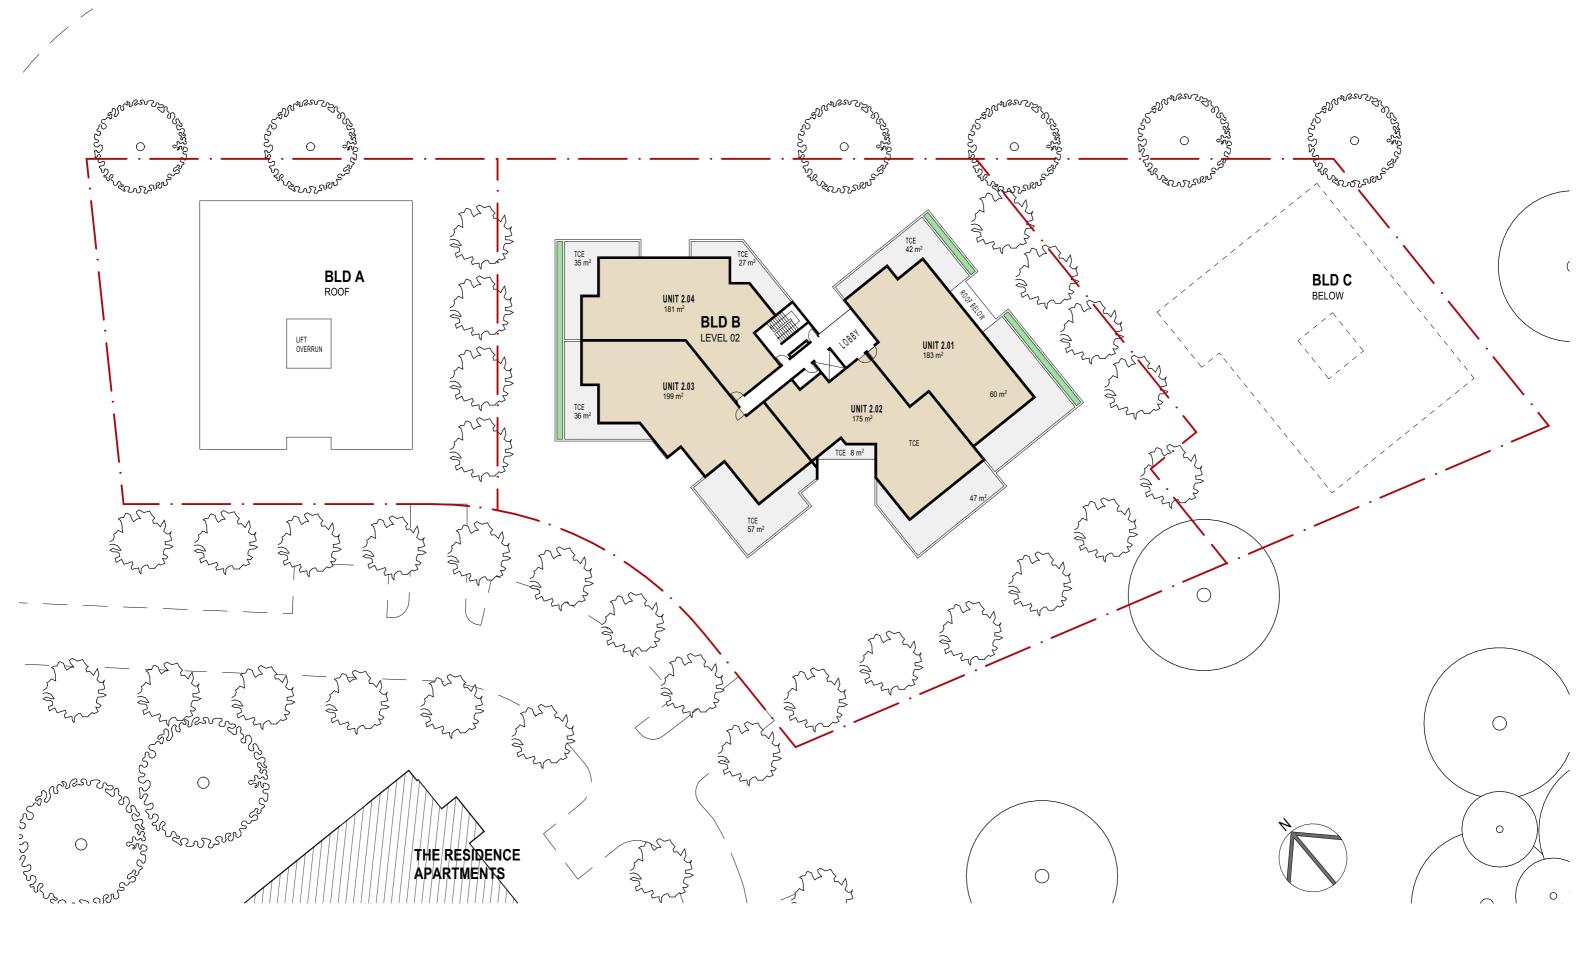



PERSPECTIVE 01 - AERIAL VIEW LOOKING NORTH



PERSPECTIVE 02 - AERIAL VIEW PROPOSED STAGE 02 APARTMENTS



PERSPECTIVE 03 - AERIAL VIEW LOOKING SOUTH



PERSPECTIVE 04 - VIEW LOOKING EAST OVER DAM



PERSPECTIVE 05 - VIEW FROM ROUNDABOUT LOOKING SOUTH

PERSPECTIVE 06/07 - VIEW FROM VINTAGE RESIDENCE