


DRAWING OPTION 10 - PLANS		
SCALE VARIES	DATE 21.11.24	DRAWN GEA
PROJECT NO. 240371.00		CHECKED GEA
DRAWING NO. SK-19		ISSUE A

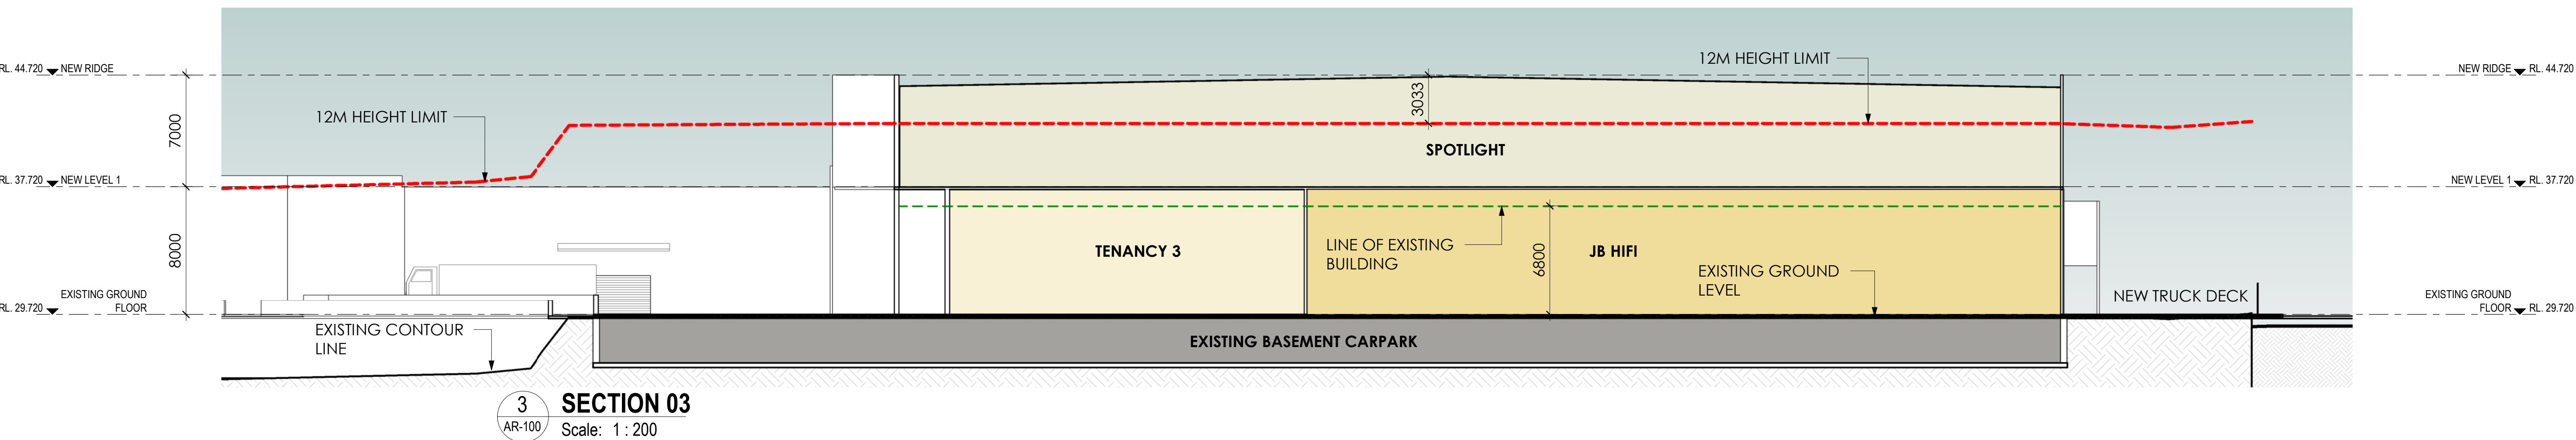

[illegible]

architectus™

**New South Wales**  
Queensland  
South Australia  
Victoria  
Western Australia

Gadigal Country  
Level 18, 25 Martin Place  
Sydney NSW 2000  
T (61 2) 8252 8400  
sydney@architectus.com.au  
ABN 90 131 245 684

approved	scale	
	GA	1 : 200 @A
prepared	project no	
	JN	431

**PRELIMINARY**

project

---

# PENRITH HOMEMAKER CENTRE

CNR. MULGOA RD & WOLSELEY ST, PENRITH

## SECTIONS

drawing no.	revision
<b>AR-301</b>	<b>1</b>



EXISTING BUILDINGS

NEW BUILDING



**Do not scale drawings. Verify all dimensions on site**

[illegible]

approved	scale	
	GA	1 : 1000 @A1
prepared	project no	
	JN	4317

drawing no.	revision
<b>AR-303</b>	<b>1</b>

6/11/2024 4:03:24 PM



 AREA OVER 12M HEIGHT LIMIT



Architectus Australia Pty Ltd is the owner of the copyright subsisting in these drawings, plans, designs and specifications. They must not be used, reproduced or copied, in whole or in part, nor may the information, ideas and concepts therein contained (which are confidential to Architectus Australia Pty Ltd) be disclosed to any person without the prior written consent of that company.

[illegible]

approved	scale	
	GA	1 : 1000 @A1
prepared	project no	
	JN	4317

drawing no.	revision
<b>AR-302</b>	<b>1</b>

26/11/2024 10:12:48 AM