


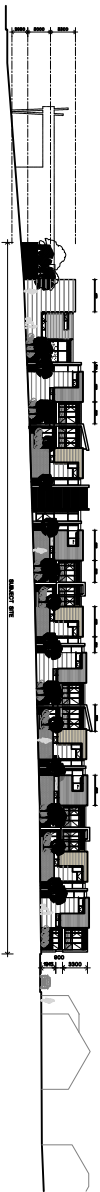


South West Elevation (Maitland Road)



North Elevation (Thomas Street)



East Elevation (Havelock Street)

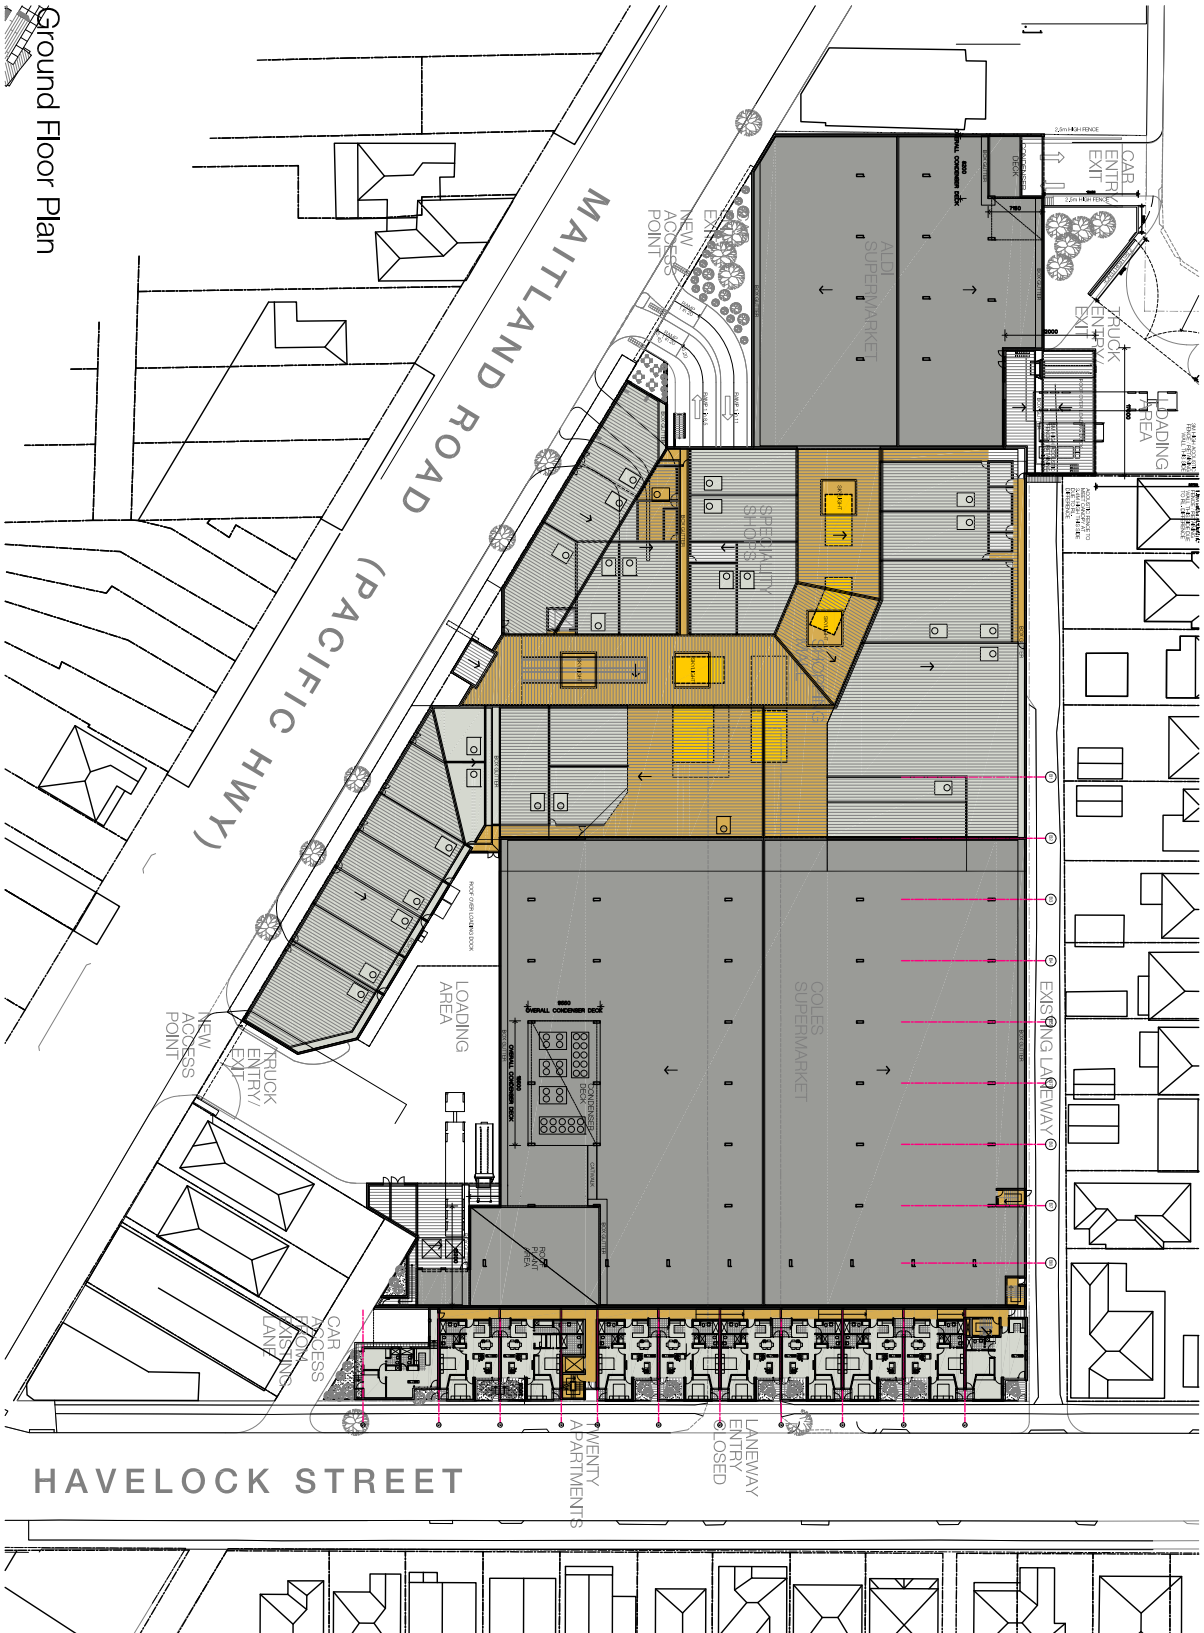

Ground Floor Plan


Mayfield Place Shopping Centre
Maitland Road Mayfield NSW
Notification Plan



ClarkeHopkinsClarke





115 Sackville Street
Collingwood VIC Australia 3066
Telephone (03) 9419 4340
Facsimile (03) 9419 4345
Email studio@chc.com.au
www.chc.com.au


1:1000@A3

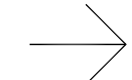


12/11/2010 5:45:18 PM
0818/TP10Q



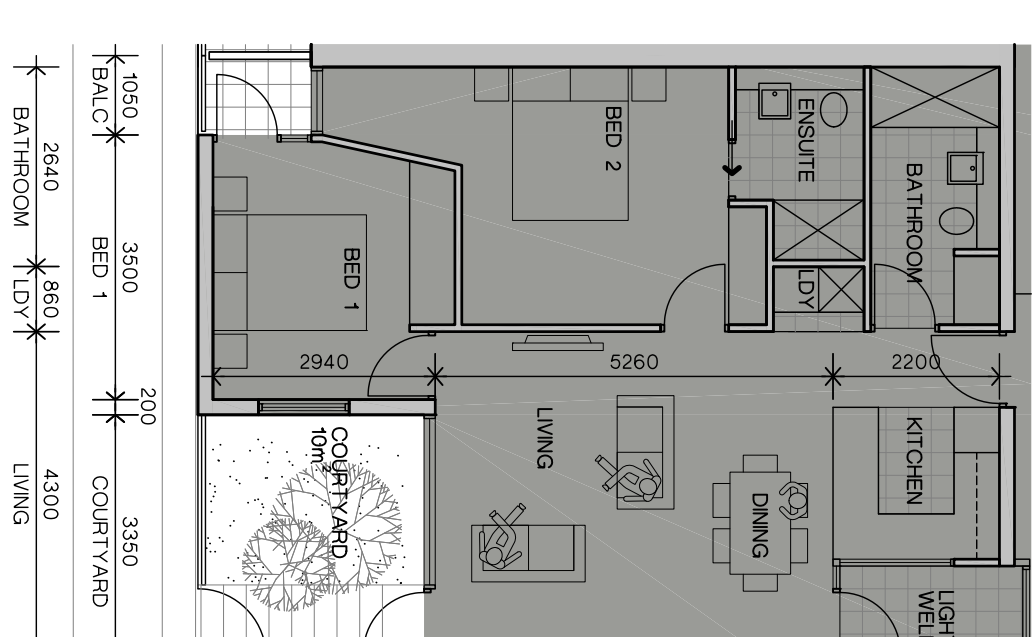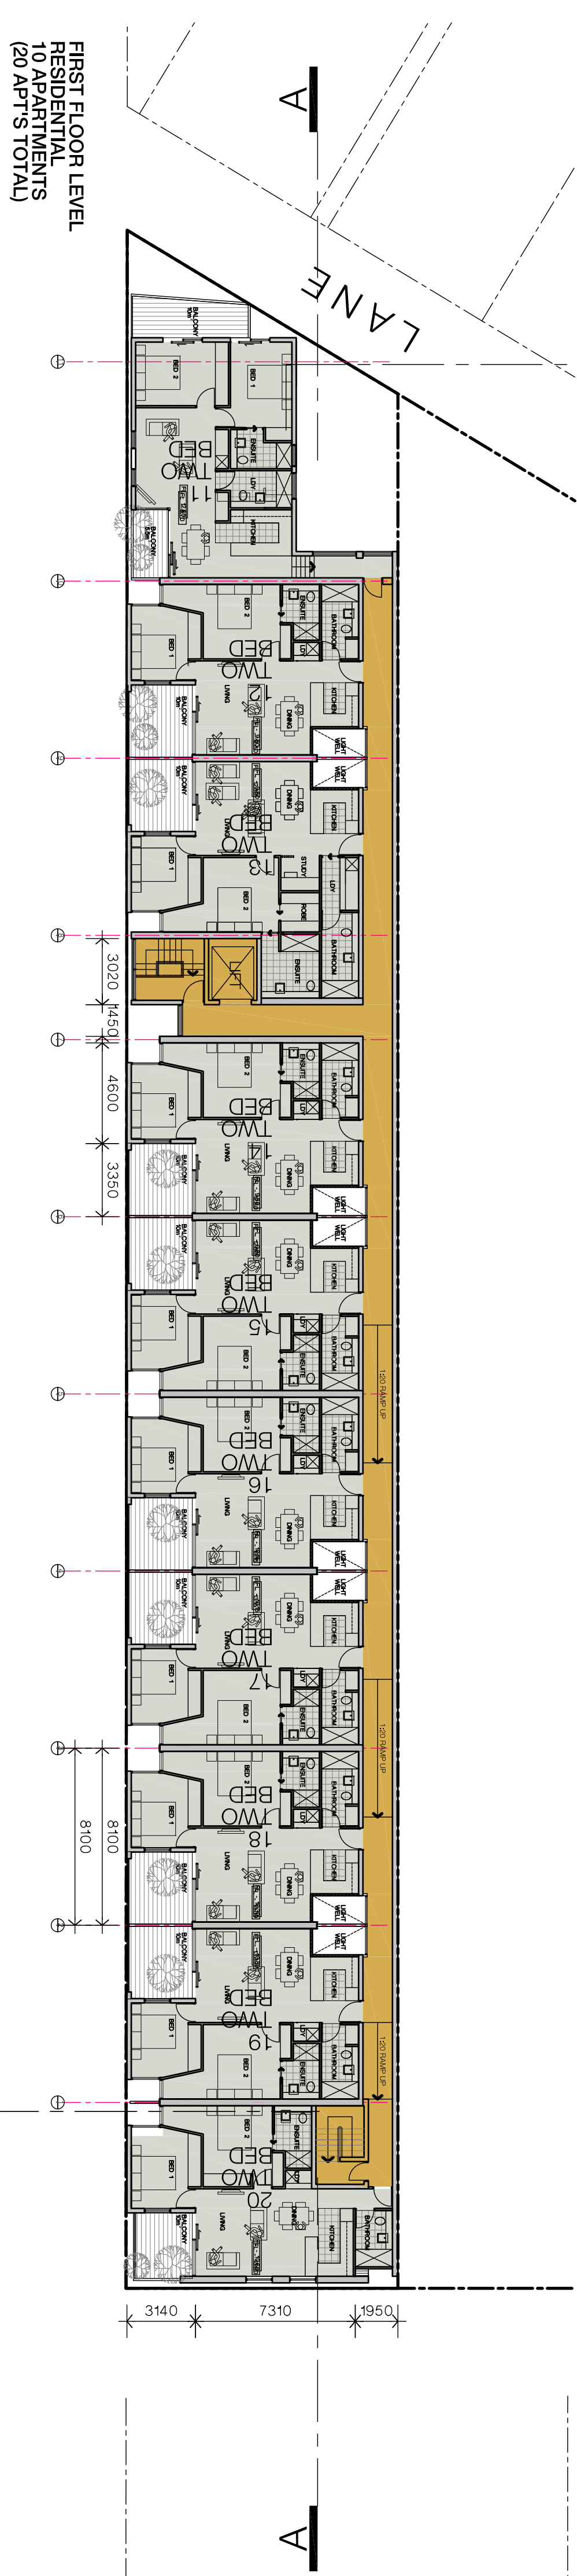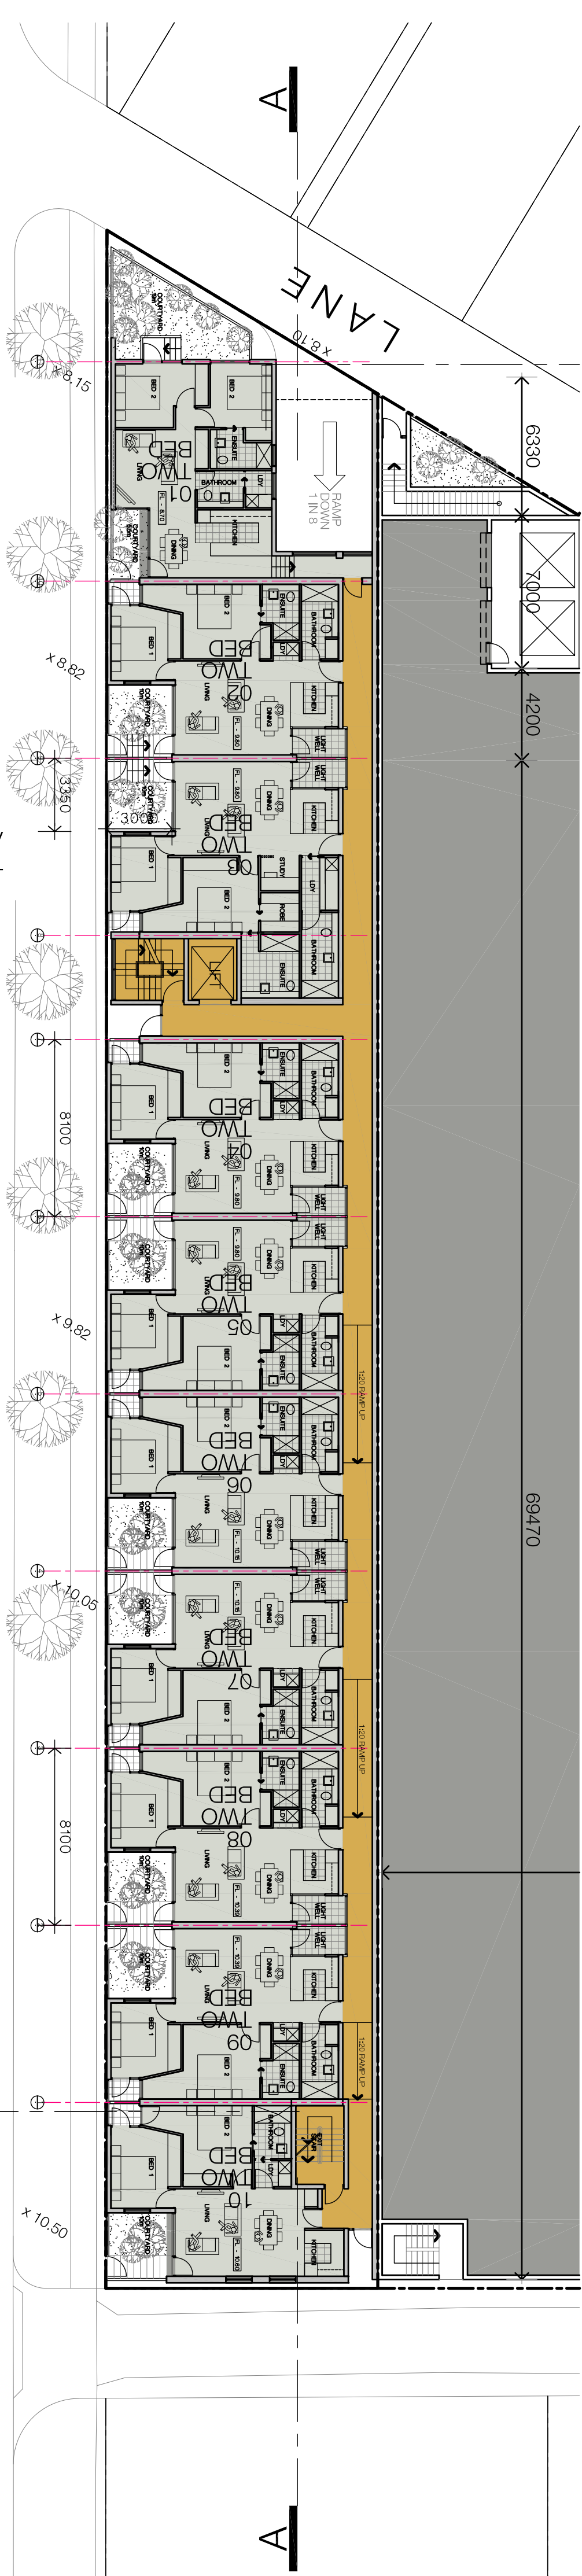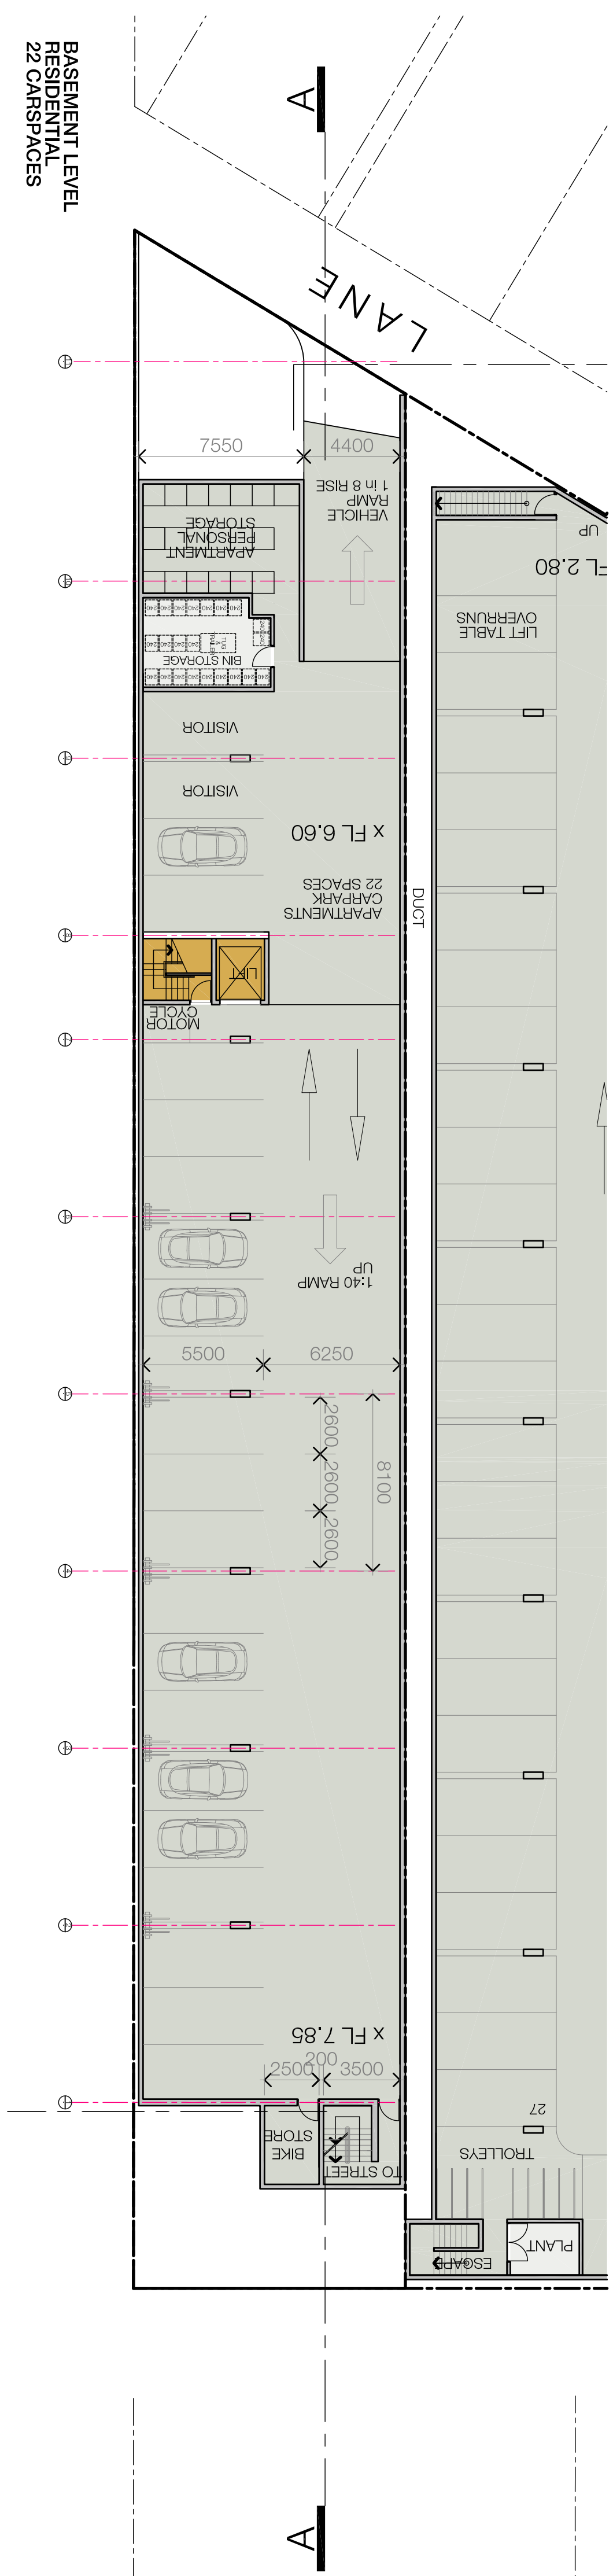


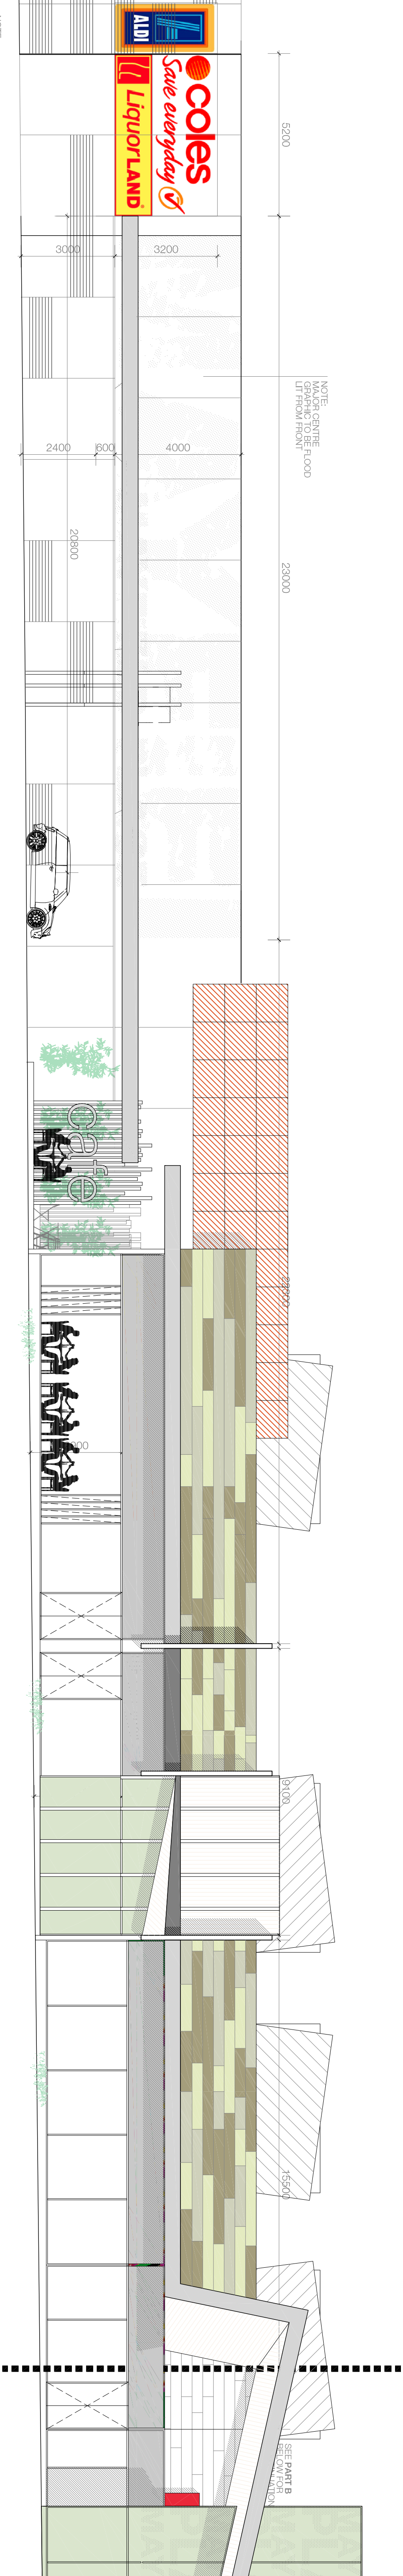

South West Elevation (Maitland Road) PART A

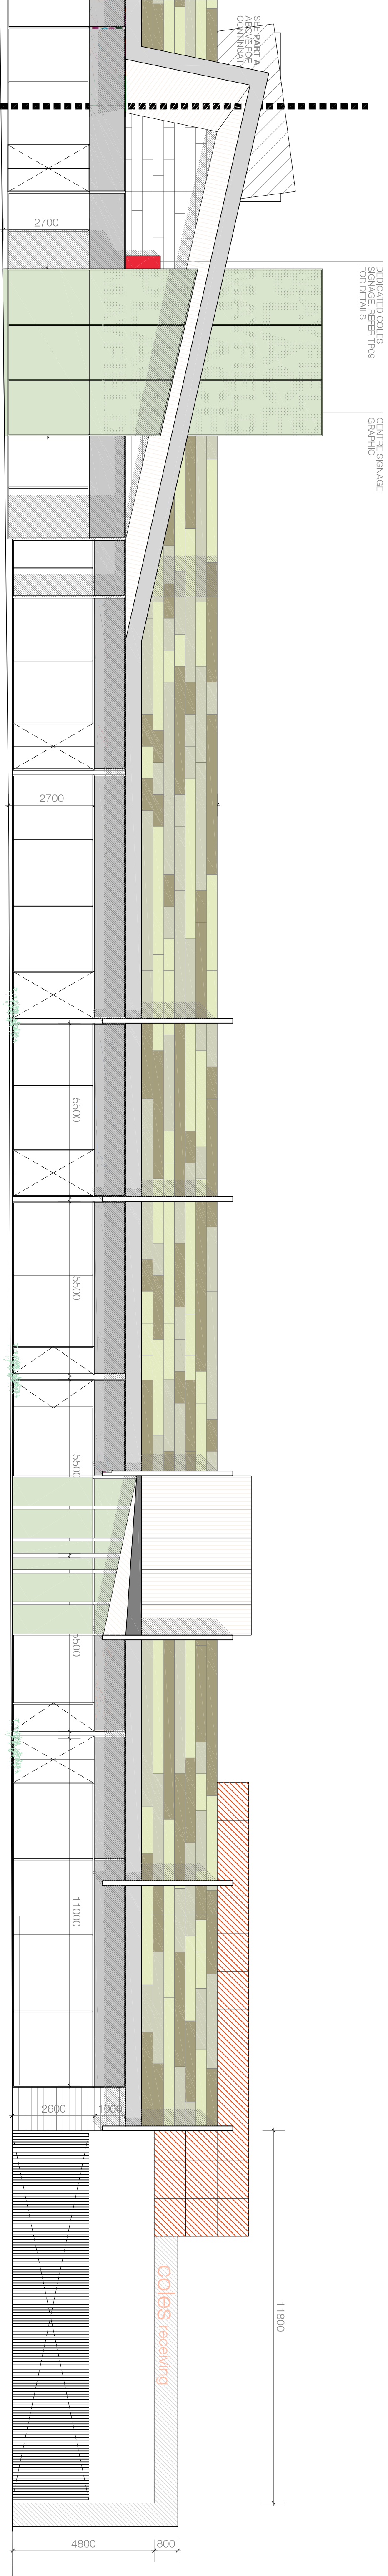

South West Elevation (Maitland Road) PART B

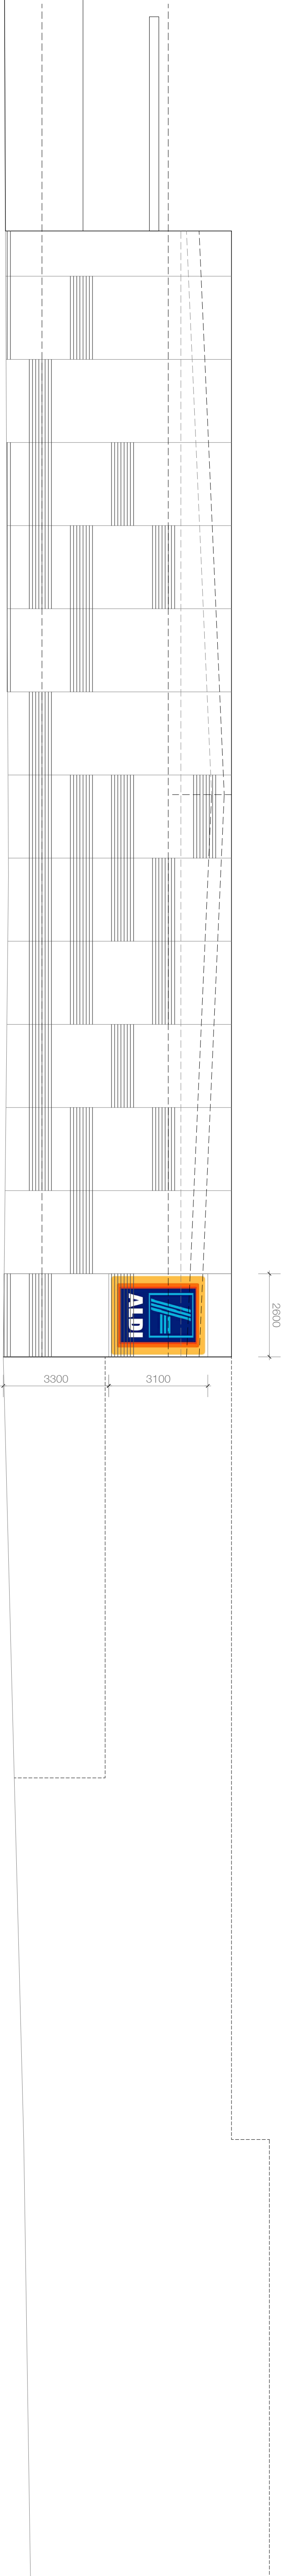

West Elevation (Aldi Store)

NOTE: SIGNS GENERALLY TO HAVE
INTERNAL ILLUMINATION AND/OR
FLOODLIGHTING FROM FRONT OF
SIGN WITH NO LIGHT SPILL.


Mayfield Place Shopping Centre
Maitland Road Mayfield NSW

ClarkeHopkinsClarke
115 Sackville Street
Collingwood Victoria Australia 3066
Telephone (03) 9419 4340
Facsimile (03) 9419 4346
Email info@cthc.com.au
www.cthc.com.au

Signage

1:100 (1:200 @ A3)


12/11/2010 5:45:18 PM
0818/TP13Q

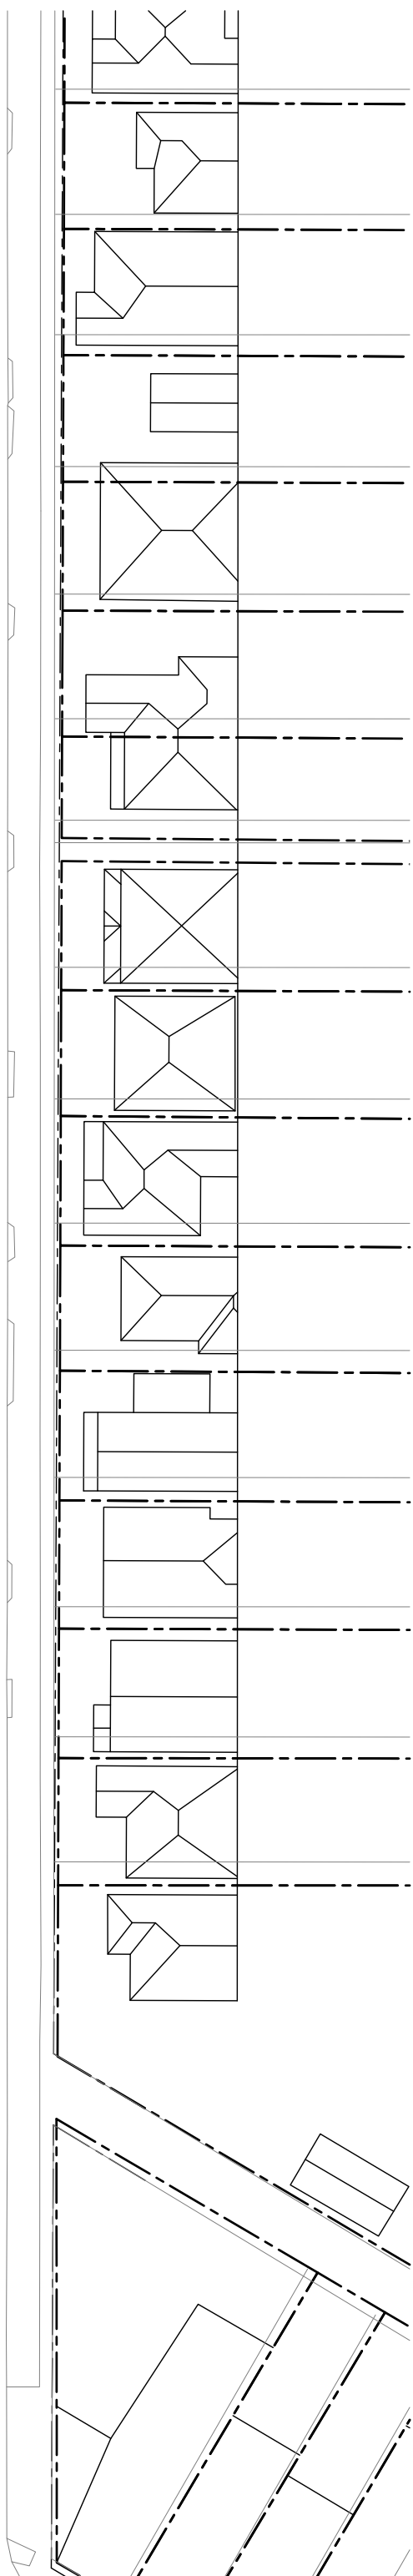

HAVELOCK STREET



Shadows 9am
18th December

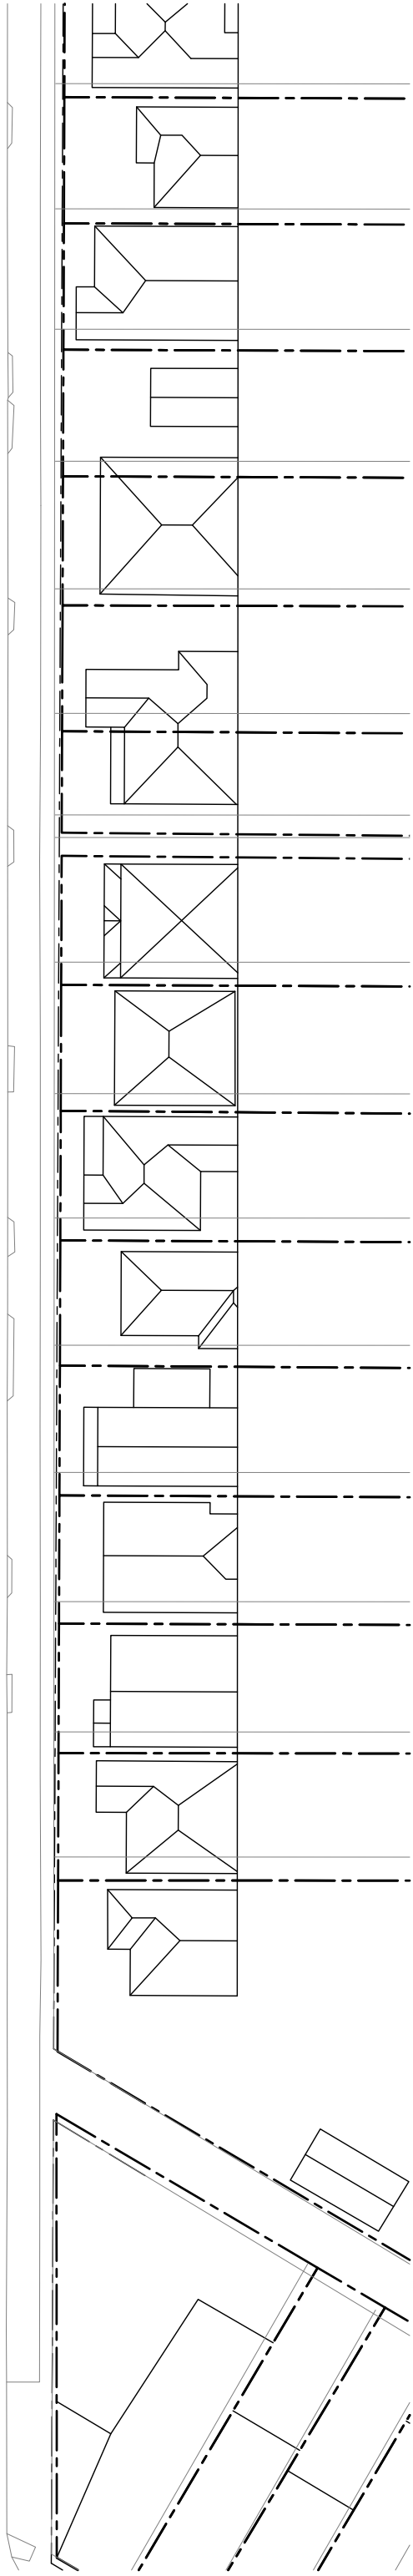


HAVELOCK STREET



Shadows 12pm
18th December

Legend

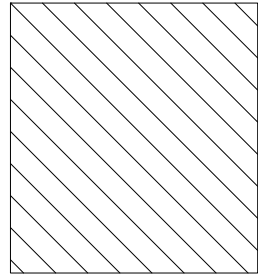

Proposed
Shadows

Mayfield Place Shopping Centre
Maitland Road Mayfield NSW


ClarkeHopkinsClarke
115 Sackville Street
Collingwood Victoria Australia 3066
Telephone (03) 9419 4340
Facsimile (03) 9419 4346
Email info@chc.com.au
www.chc.com.au

Shadow Studies
18th December

1:500 (1:1000 @ A3)



21/07/2010 3:20:51 PM
0818/TP14C

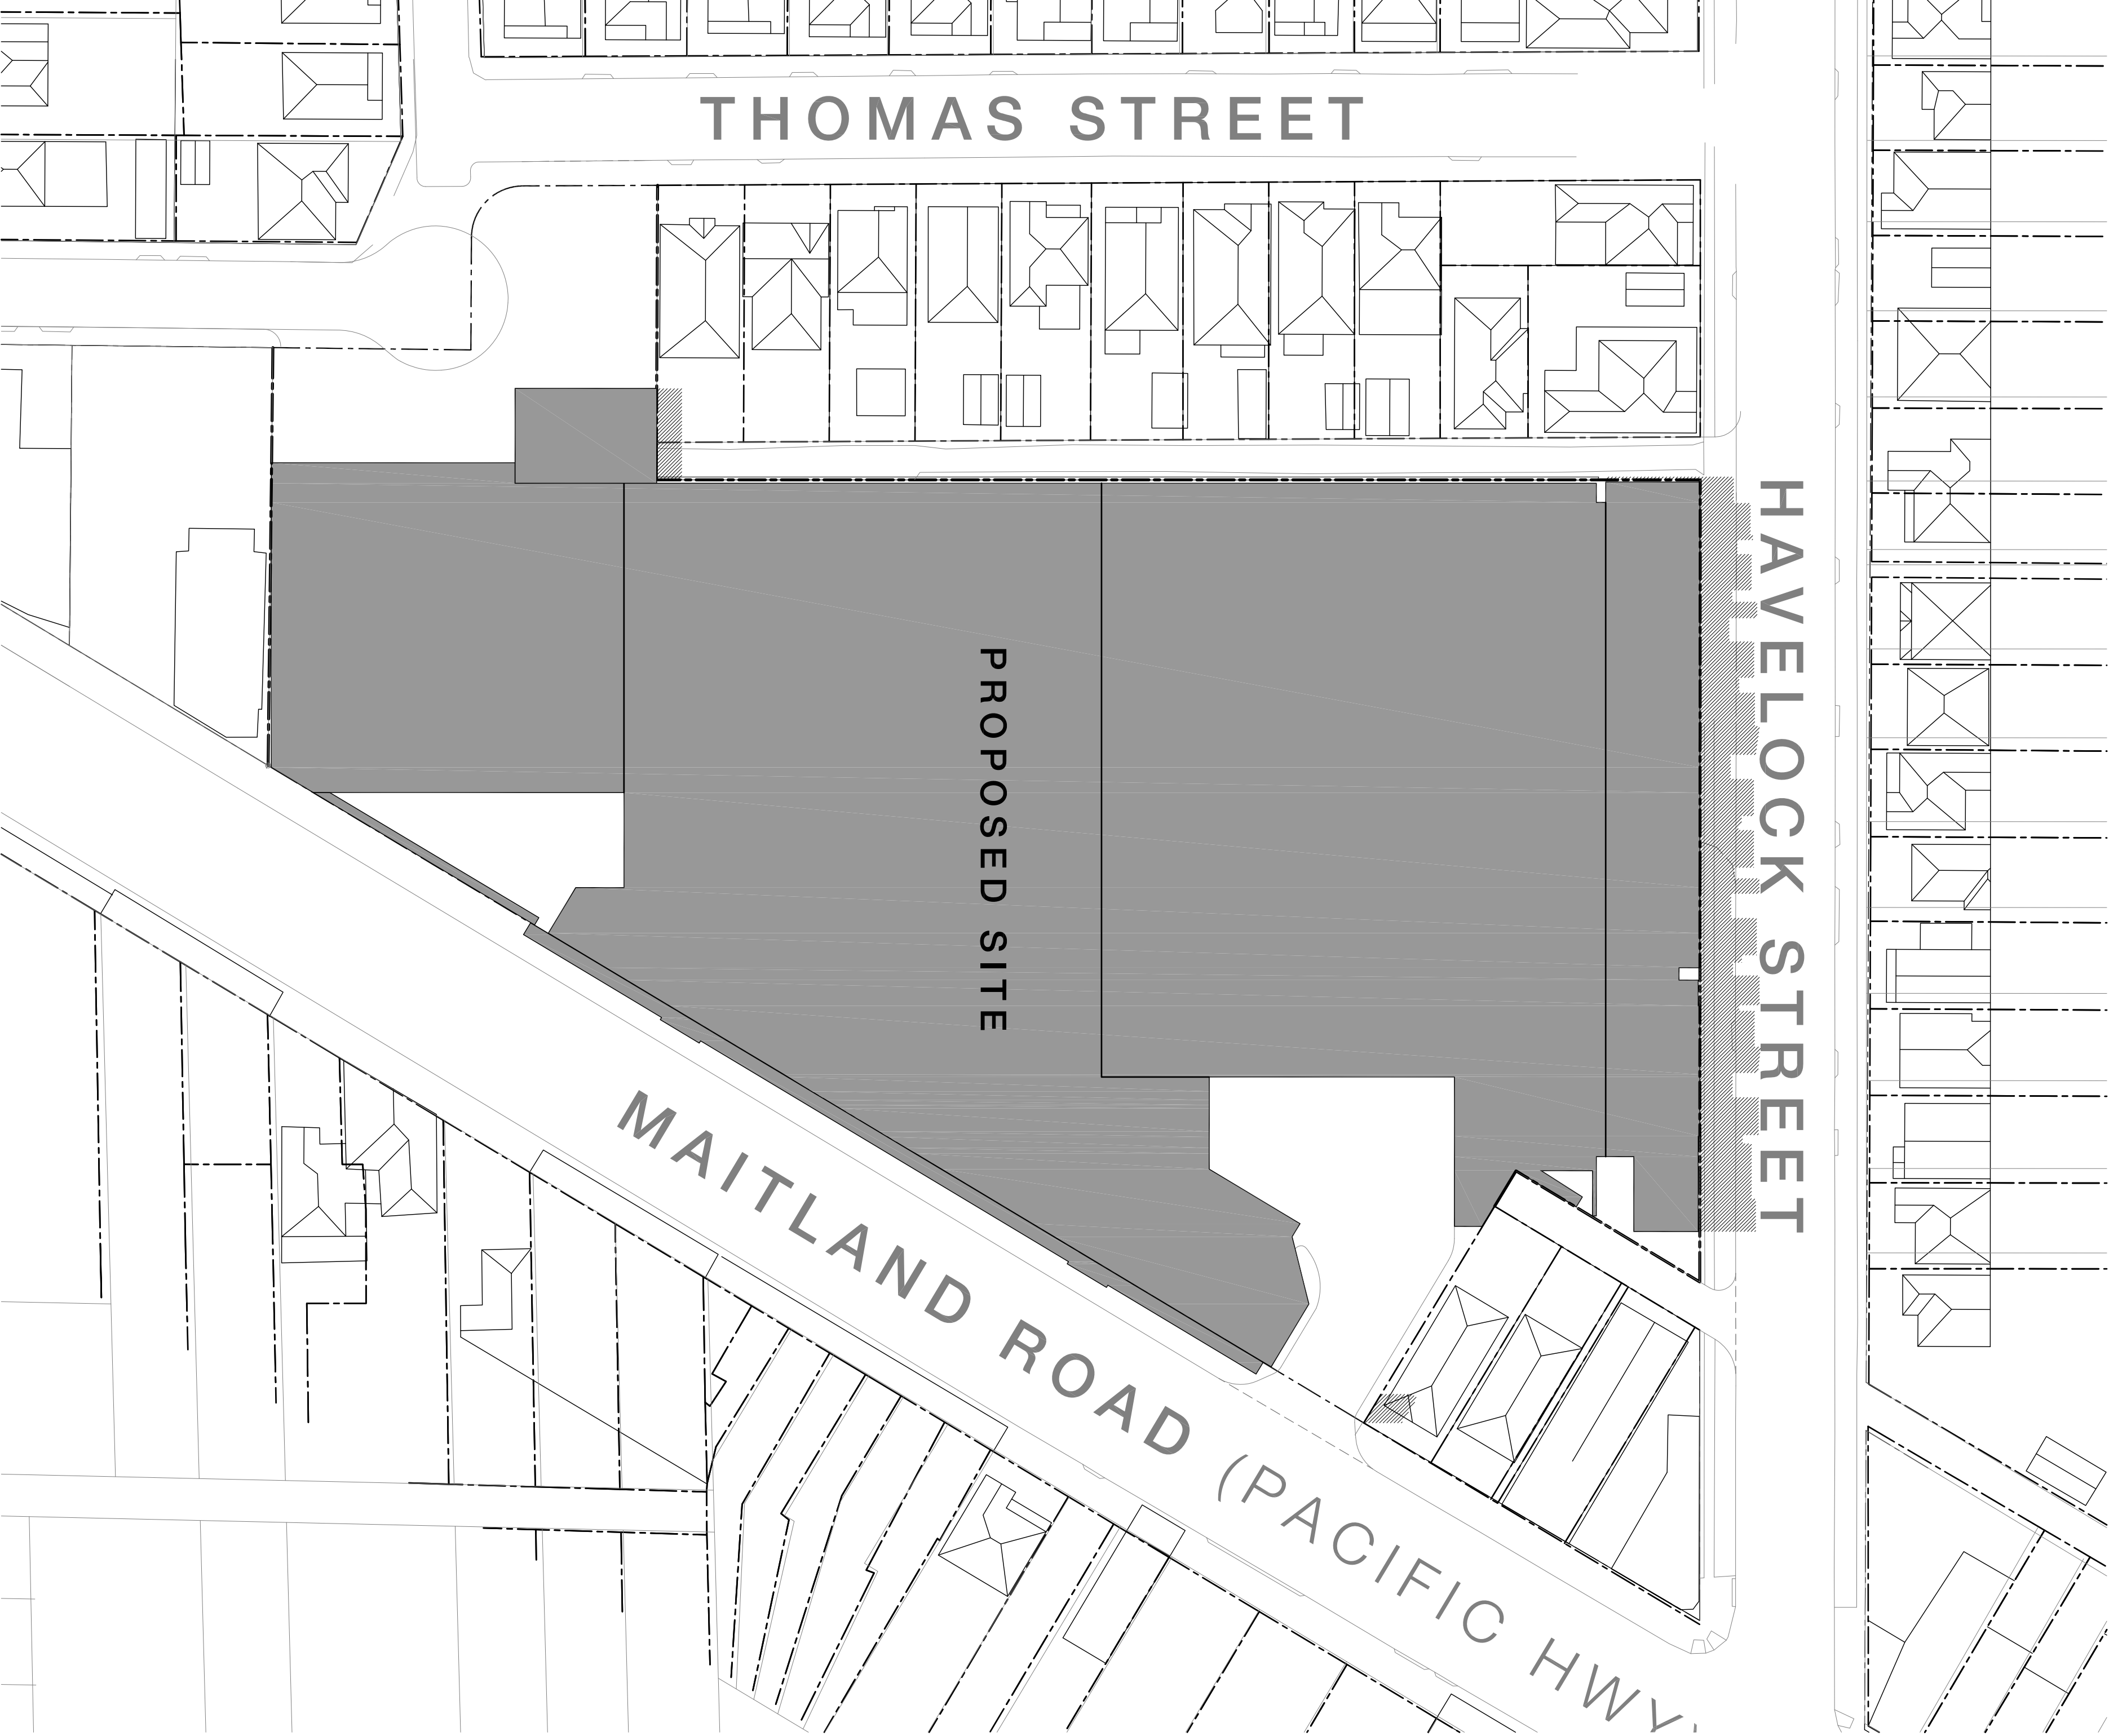

Shadows 3pm
18th December

Mayfield Place Shopping Centre
Maitland Road Mayfield NSW


© ClarkeHopkinsClarke 2009

ClarkeHopkinsClarke
115 Sackville Street
Collingwood Victoria Australia 3066
Telephone (03) 9419 4340
Facsimile (03) 9419 4346
Email info@cthc.com.au
www.cthc.com.au

Shadow Studies
18th December

1:500 (1:1000 @ A3)

Legend

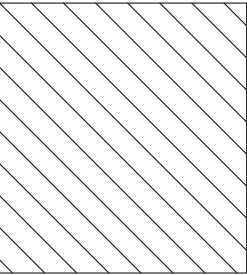

Proposed
Shadows

21/07/2010 3:20:51 PM
0818/TP15c

FILE:0818_TP_081119_REV4_Shadows_recover.dwg