


LEGEND

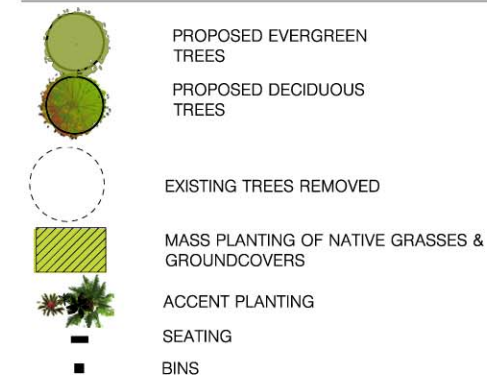

MIXTURE OF MEDIUM SIZED NATIVE TREES WITH LOW UNDERSTOREY PLANTING TO PROVIDE SCREENING TO NEIGHBOURING PROPERTIES AND ALLOW LOWER SIGHTLINES MINIMISING POTENTIAL SECURITY RISKS.



HARDY VINE AND GROUND COVER PLANTING ON GALVANISED STEEL FRAME TO SOFTEN POTENTIAL VISUAL IMPACTS OF NORTHERN ELEVATION



PROPOSED STREET TREE SPECIES TO HAVELOCK STREET TO BE CHOSEN IN CONSULTATION WITH NEWCASTLE CITY COUNCIL.

LANDSCAPING TO APARTMENT COURTYARDS TO INCLUDE ACCENT PLANTS AND LOW SHADE TOLERANT LAWN SUBSTITUTE GROUNDCOVERS IN GRAVEL.

INSET BELOW


MAITLAND ROAD

PROPOSED PAINTED PEDESTRIAN CROSSING.

PROPOSED STREET TREE PLANTING IN SOIL VAULT WITH ROOT CELL SYSTEM. TIMBER TREE GUARDS TO MATCH EXISTING

PROPOSED PAINTED PEDESTRIAN CROSSING.


SEATING AND BINS AT ENTRY POINT TO MATCH EXISTING MAITLAND ROAD STREET FURNITURE. SEATING TO ACT AS AN INFORMAL PEDESTRIAN BARRIER

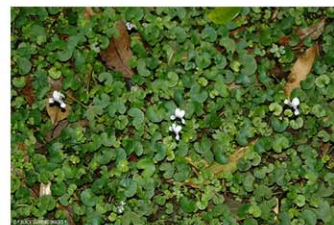

GROUNDCOVERS, NATIVE GRASSES AND ACCENT PLANTS TO APARTMENT COURTYARDS AND TOWNHOUSE FRONTAGES

STREET TREES TO ENHANCE THE EXISTING LANDSCAPE CHARACTER OF HAVELOCK STREET.

01
-
UNITS AND TOWNHOUSES
TYPICAL LANDSCAPE TREATMENT
1:200@A3

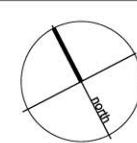

THE IDEAS, INFORMATION AND CONCEPTS CONTAINED IN THIS DOCUMENT ARE THE PROPERTY OF TERRAS LANDSCAPE ARCHITECTS. PHOTOGRAPHY OR REPRODUCING THIS DOCUMENT AND PASSING IT ON TO OTHERS WITHOUT THE EXPRESS PERMISSION OF TERRAS LANDSCAPE ARCHITECTS IS AN INFRINGEMENT OF COPYRIGHT AND IS A BREACH OF TERRAS' RIGHTS UNDER THE COMMONWEALTH COPYRIGHT ACT OF 1969 (SECTION 10).

rev no:	date:	comments:	by:	verified:	rev no:	date:	comments:	by:	verified:
D	23.06.10	AMENDED DA ISSUE	SGK						
C	03.09.09	DA ISSUE	SGK						
B	31.08.09	PRELIMINARY ISSUE	SGK						
A	26.05.09	PRELIMINARY ISSUE	SGK						

PROJECT:
MAITLAND PLACE, SHOPPING CENTRE

CLIENT:
MCMULLIN GROUP



SITE:
MAITLAND ROAD, MAYFIELD


DRAWING:
LANDSCAPE

address: 412 king street newcastle nsw 2300 ph: 49 294 926 fax: 49 263 069 www.terras.com.au

terras
landscape architects

WORK TO FIGURED DIMENSIONS IN PREFERENCE TO SCALE. CHECK DIMENSIONS, LEVELS ON SITE PRIOR TO ORDERING MATERIALS OR COMPLETION OF WORKSHOP DRAWINGS.			
drawn: SGK	scale: 1/400@A1 1/800@A3	no in set: 1 OF 3	date: MAY 09
phase: DA	project no: 8076.5	DWG no: L01	revision no: D

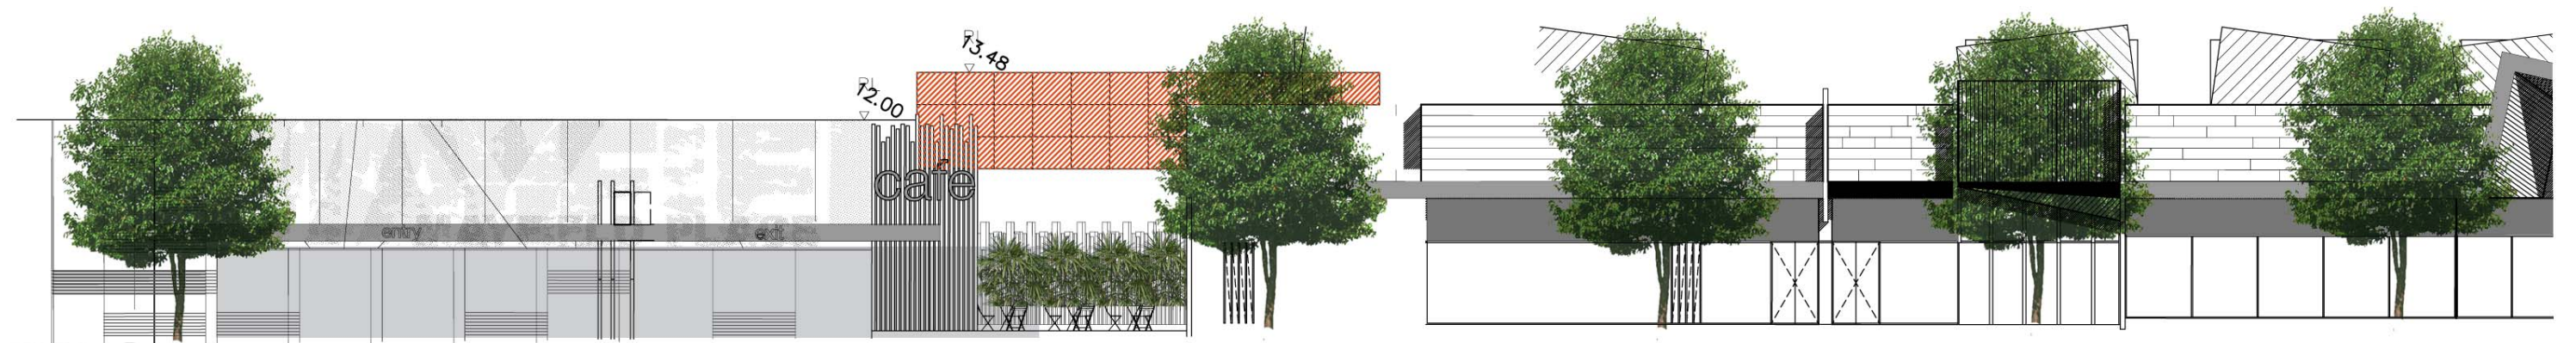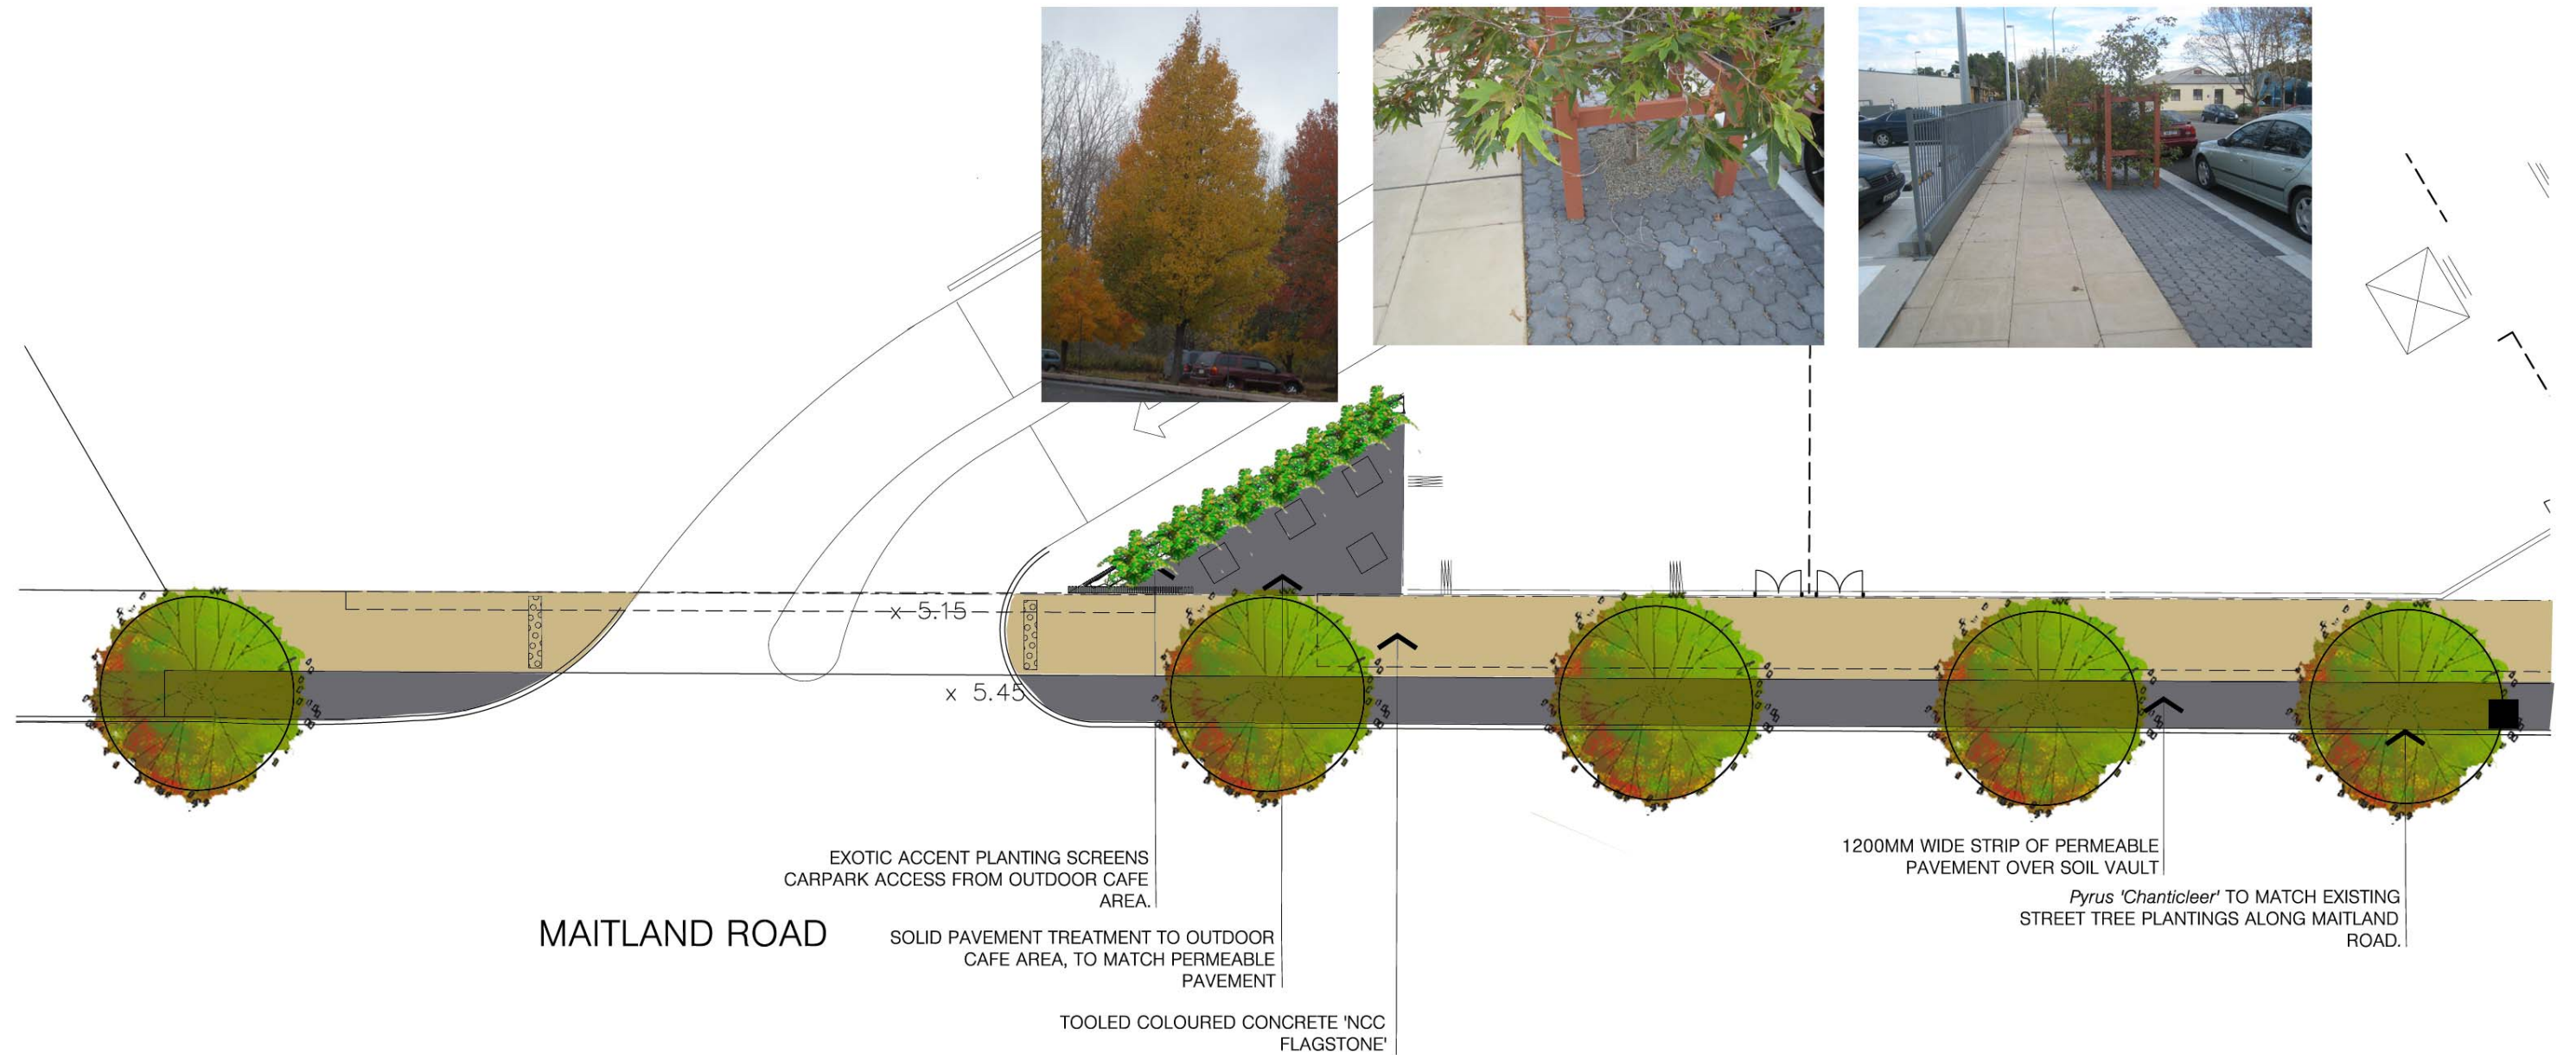

	THE IDEAS, INFORMATION AND CONCEPTS CONTAINED IN THIS DOCUMENT ARE THE PROPERTY OF TERRAS LANDSCAPE ARCHITECTS. PHOTOGRAPHY OR REPRODUCING THIS DOCUMENT AND PASSING IT ON TO OTHERS WITHOUT THE EXPRESS PERMISSION OF TERRAS LANDSCAPE ARCHITECTS IS AN INFRINGEMENT OF COPYRIGHT AND IS A BREACH OF TERRAS RIGHTS UNDER THE COMMONWEALTH COPYRIGHT ACT OF 1969 [SECTION 10]	
---	---	--	--	

PROJECT:
MAITLAND PLACE, SHOPPING CENTRE

CLIENT:
MCMULLIN GROUP

SITE:
MAITLAND ROAD, MAYFIELD

DRAWING:
LANDSCAPE

address: 412 king street newcastle new 2300 ph: 49 294 926 fax: 49 263 069 www.terras.com.au



<small>WORK TO FIGURED DIMENSIONS IN PREFERENCE TO SCALE. CHECK DIMENSIONS, LEVELS ON SITE PRIOR TO ORDERING MATERIALS OR COMPLETION OF WORKSHOP DRAWINGS.</small>			
drawn: SGK	scale: 1/100@A1 1/200@A3	no in set: 2 OF 3	date: MAY 09
phase: DA	project no: 8076.5	DWG no: L02	revision no: D



		THE IDEAS, INFORMATION AND CONCEPTS CONTAINED IN THIS DOCUMENT ARE THE PROPERTY OF TERRAS LANDSCAPE ARCHITECTS. PHOTOGRAPHY OR REPRODUCING THIS DOCUMENT AND PASSING IT ON TO OTHERS WITHOUT THE EXPRESS PERMISSION OF TERRAS LANDSCAPE ARCHITECTS IS AN INFRINGEMENT OF COPYRIGHT AND IS A BREACH OF TERRAS' RIGHTS UNDER THE COMMONWEALTH COPYRIGHT ACT OF 1968 (SECTION 10).									
D	22.06.10	AMENDED DA ISSUE	SGK								
C	03.09.09	DA ISSUE	SGK								
B	31.08.09	PRELIMINARY ISSUE	SGK								
A	26.05.09	PRELIMINARY ISSUE	SGK								
rev no:	date:	comments:	by:	verified:	rev no:	date:	comments:	by:	verified:		
10											
25mm		100mm		200mm		300mm ON ORIGINAL A1					

PROJECT:
MAITLAND PLACE, SHOPPING CENTRE

CLIENT:
MCMULLIN GROUP

address: 412 king street newcastle nsw 2300 ph: 49 294 926 fax: 49 263 069 www.terras.com.au

SITE:
MAITLAND ROAD, MAYFIELD

DRAWING:
LANDSCAPE



WORK TO FIGURED DIMENSIONS IN PREFERENCE TO SCALE. CHECK DIMENSIONS, LEVELS ON SITE PRIOR TO ORDERING MATERIALS OR COMPLETION OF WORKSHOP DRAWINGS.			
drawn:	scale:	no in set:	date:
SGK	1/100@A1 1/200@A3	3 OF 3	MAY 09
phase:	project no:	DWG no:	revision no:
DA	8076.5	L03	D