


Annexure 1 Plans

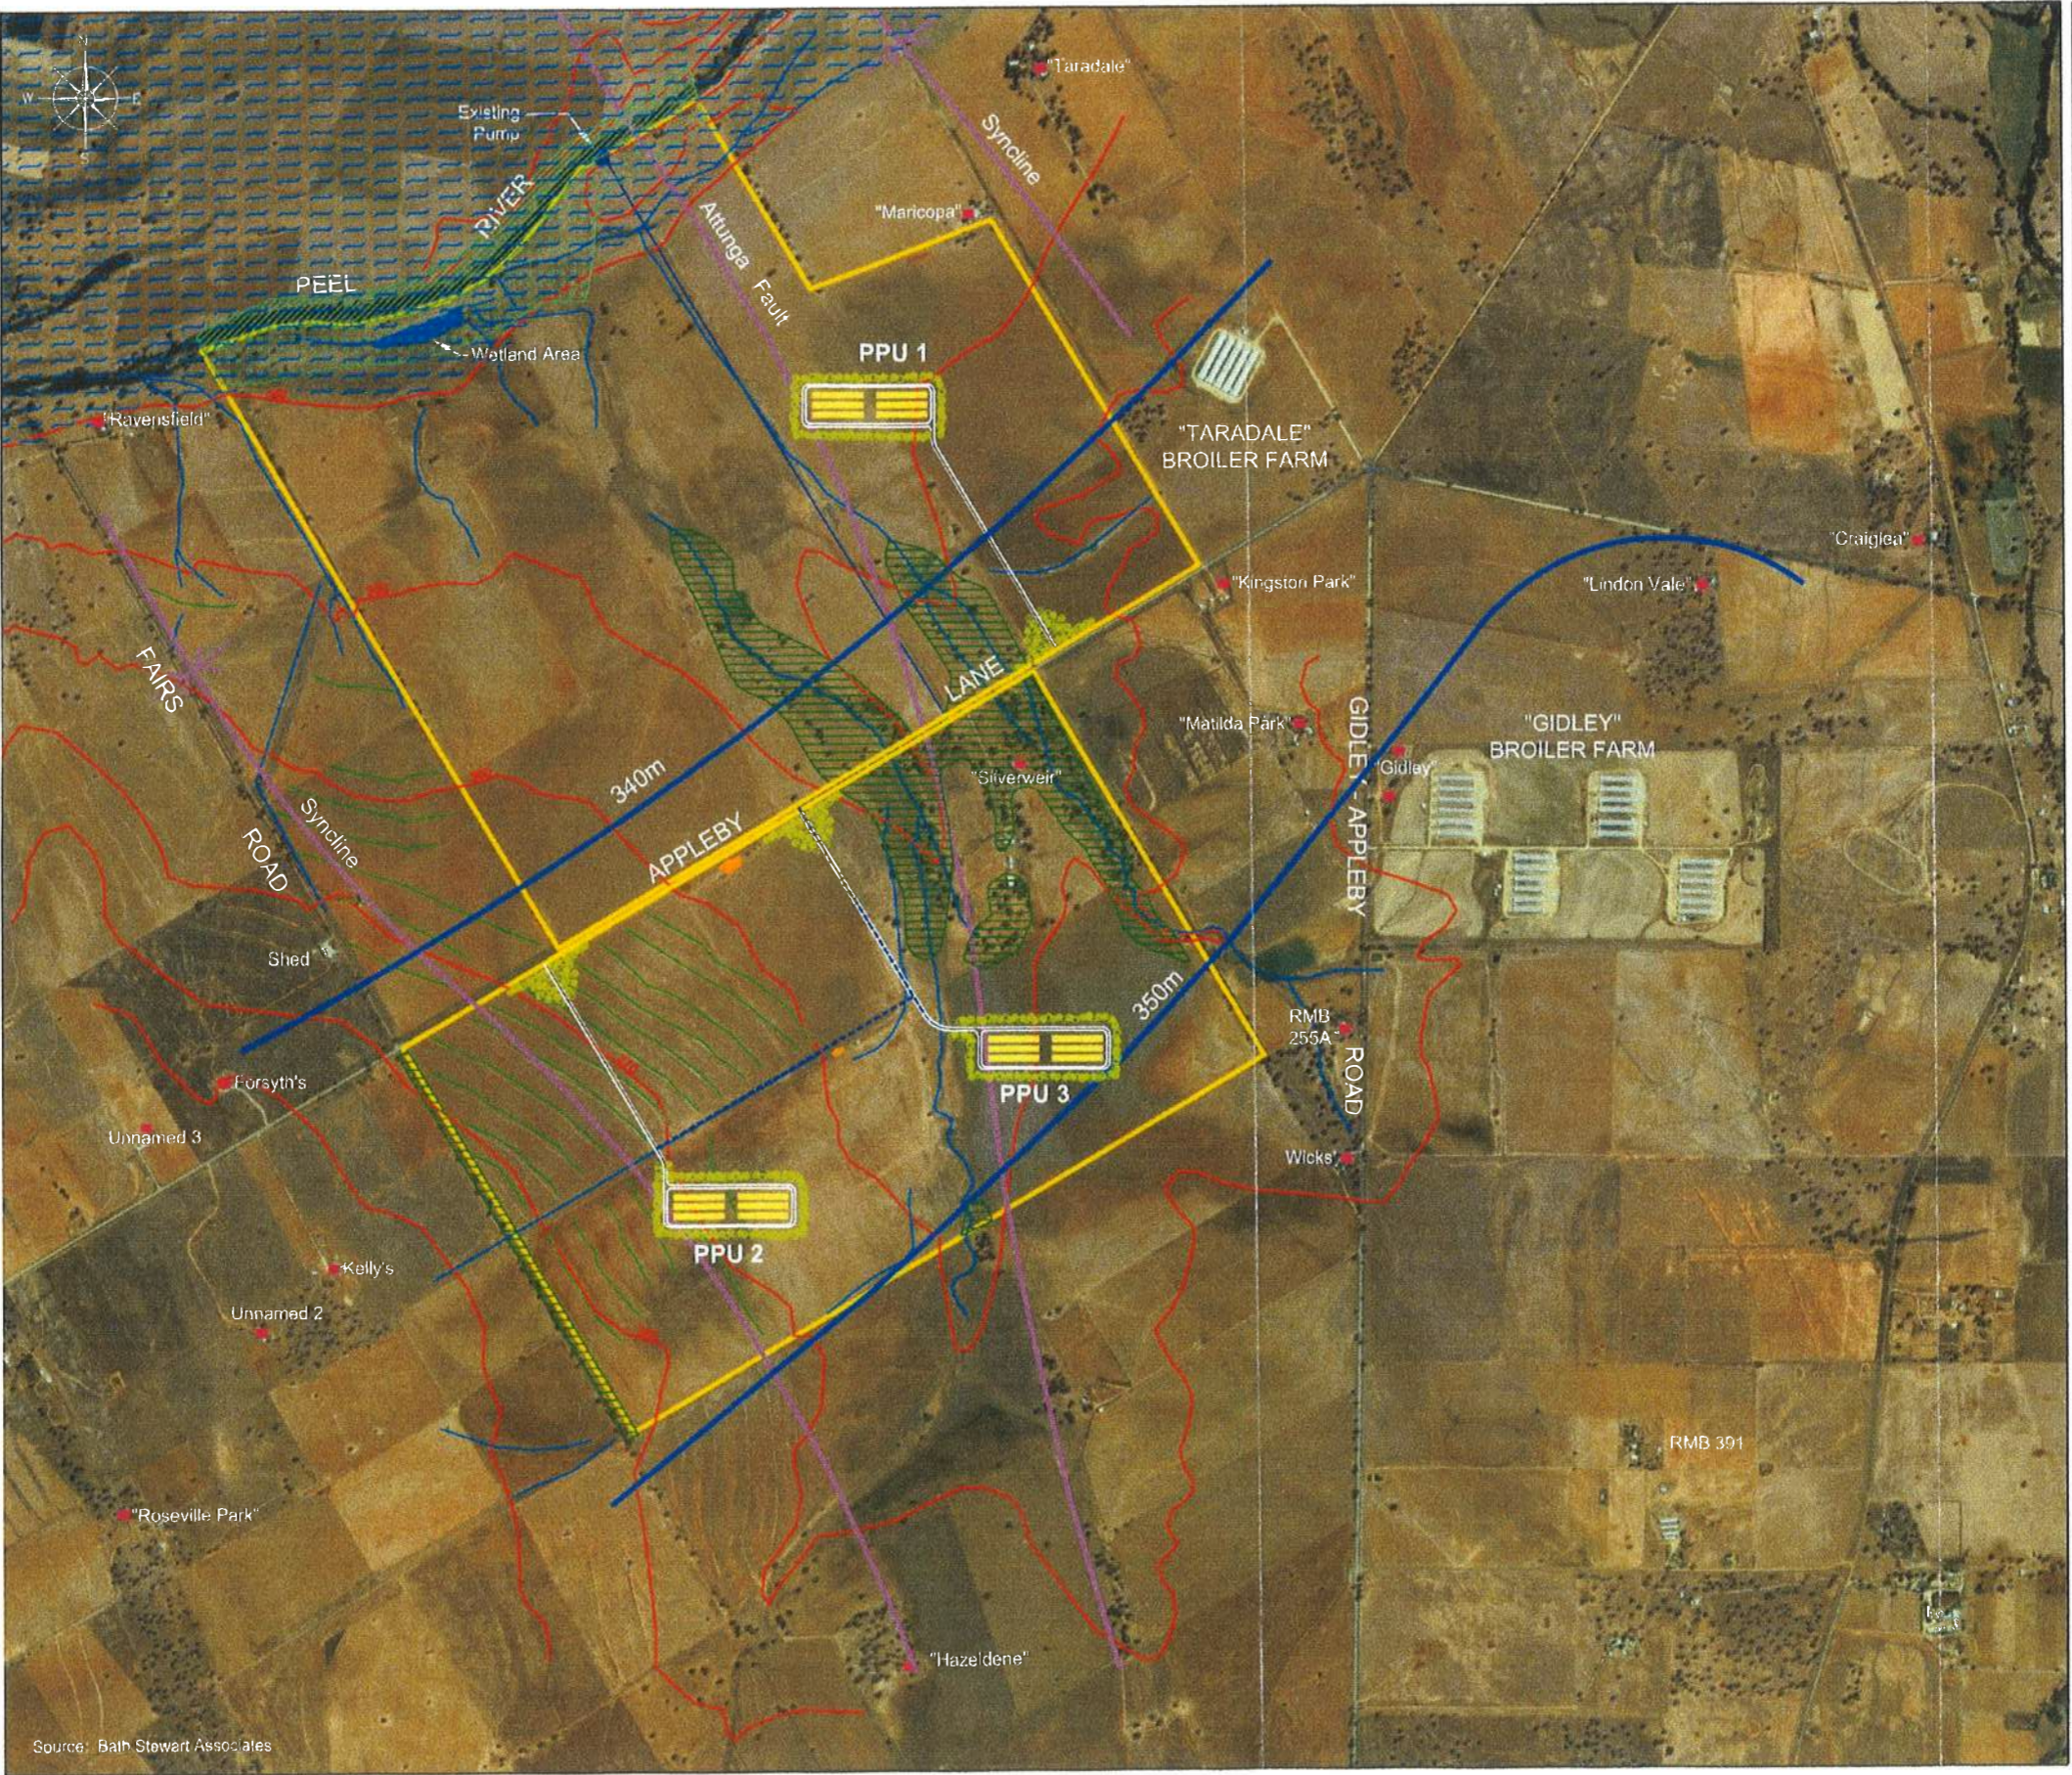

**NOTES & CAUTIONS:-**

- (1) BACKGROUND SATELLITE IMAGE SOURCED FROM GOOGLE EARTH IMAGE
- (2) DISTORTIONS IN THE BACKGROUND SATELLITE IMAGE MAY BE EVIDENT DUE TO CAPTURE METHODS & IMAGE SCALING.
- (3) PROPERTY BOUNDARIES SHOWN ON THIS PLAN ARE APPROXIMATE ONLY AND SUBJECT TO SURVEY VERIFICATION.

**LEGEND:**

- SILVERWEIR LOT BOUNDARIES
- APPROXIMATE CONTOUR
- 350 APPROXIMATE CONTOUR LEVEL
- PROPOSED POULTRY BROILER SHED
- PROPOSED ACCESS DRIVEWAY
- EXISTING CONTOUR BANK
- EXISTING DRAINAGE LINE
- EXISTING WATER SUPPLY PIPELINE
- PROPOSED WATER SUPPLY PIPELINE
- PPU POULTRY PRODUCTION UNIT
- EXISTING RESIDENCE
- LANDSCAPING
- GROUNDWATER LEVEL
- EXTENT OF FLOODING
- GEOLOGICAL FAULT
- REMNANT VEGETATION
  - Whilo Box/Yellow Box/Blakely's Red Gum Woodland - Endangered Ecological Community
  - clumps of White Cedar (*Melia azedarach*)
  - Isolated remnant riparian woodland trees
  - River Red Gum/River Oak/Weeping Willow riparian woodland

0.0 0.2 0.4 0.6 0.8 1.0 km

**FIGURE 10**

**Conceptual Development Layout**

Project: "Silverweir" Poultry Broiler Development  
"Silverweir" Appley Lane, Tamworth, NSW

Client: Bath Stewart Associates for  
Baiaida Poultry Pty Limited

File: Fg1\_BSA01-001\_Concept Dev Site\_090902


Projection: N/A

Version:	Date:	Author:	Checked:	Approved:
1	02/9/09	EB/LF	EB	EB

**GSS ENVIRONMENTAL**  
Environmental, Land and Project  
Management Consultants

# **NOTES & CAUTIONS:-**


THE LAYOUT OF THE PROPOSED PPU'S SHOWN ON THE PLAN ARE CONCEPTUAL ONLY, SUBJECT TO DA APPROVAL, SITE SURVEY AND ENGINEERING DESIGN.

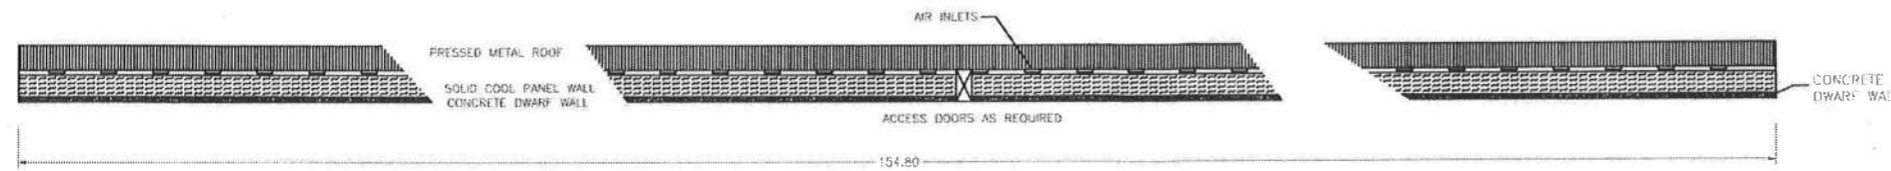



**SIDE ELEVATION**

## **PLEASE NOTE:-**



- (1) POULTRY SHEDS CONSTRUCTED OF COOLROOM SANDWICH PANEL, WITH NON REFLECTIVE COLORBOND TYPE MATERIAL IN AN APPROPRIATE COLOUR (E.G. EUCALYPTUS GREEN, HERITAGE YELLOW / MUSTARD SAND)
- (2) IN ADDITION TO POULTRY SHEDS, EACH PPU WILL COMPRISE AN AMENITIES FACILITY, CHEMICAL STORAGE FACILITY, GENERATOR SHED, WORKSHOP, FEED SILOS AND WATER STORAGE TANKS.

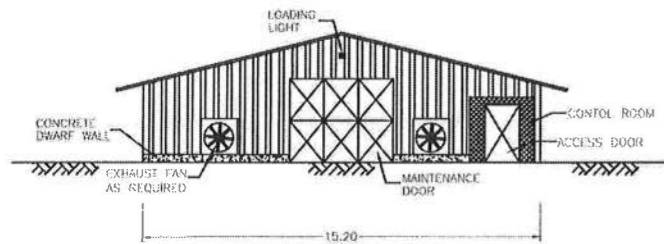


**FRONT ELEVATION**

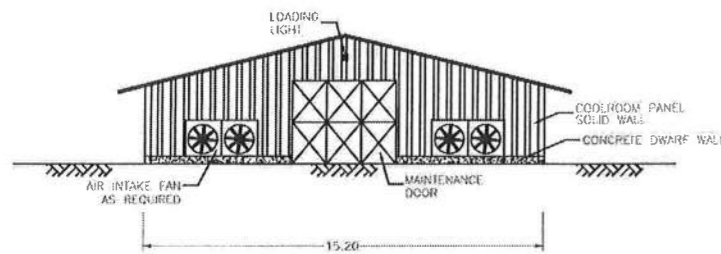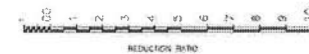

**BACK ELEVATION**

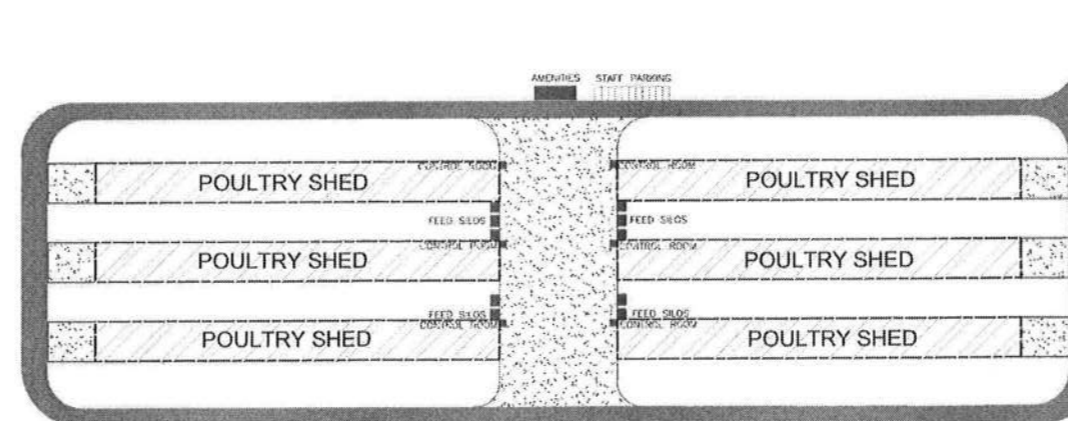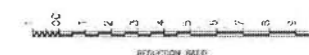

**POULTRY PRODUCTION UNIT (PPU) LAYOUT**

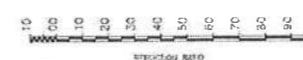

**FIGURE 11**

## **Conceptual PPU Layout**

Project:  
"Silverweir" Poultry Broiler Development  
"Silverweir" Appleby Lane, Tamworth, NSW

Client:  
Bath Stewart Associates for  
Balada Poultry Pty Limited

File:  
Fg1\_BSA01-001\_PPU Layout\_090902

Projection:  
N/A

Version:	Date:	Author:	Checked:	Approved:
1	02/09/09	EB/LF	EB	EB



**GSS ENVIRONMENTAL**  
Environmental, Land and Project  
Management Consultants