


\\Mainserver\administration\Projects\07142_Jarvie Rd Cringila\Civil_Engineering\07142_C01-B.dwg

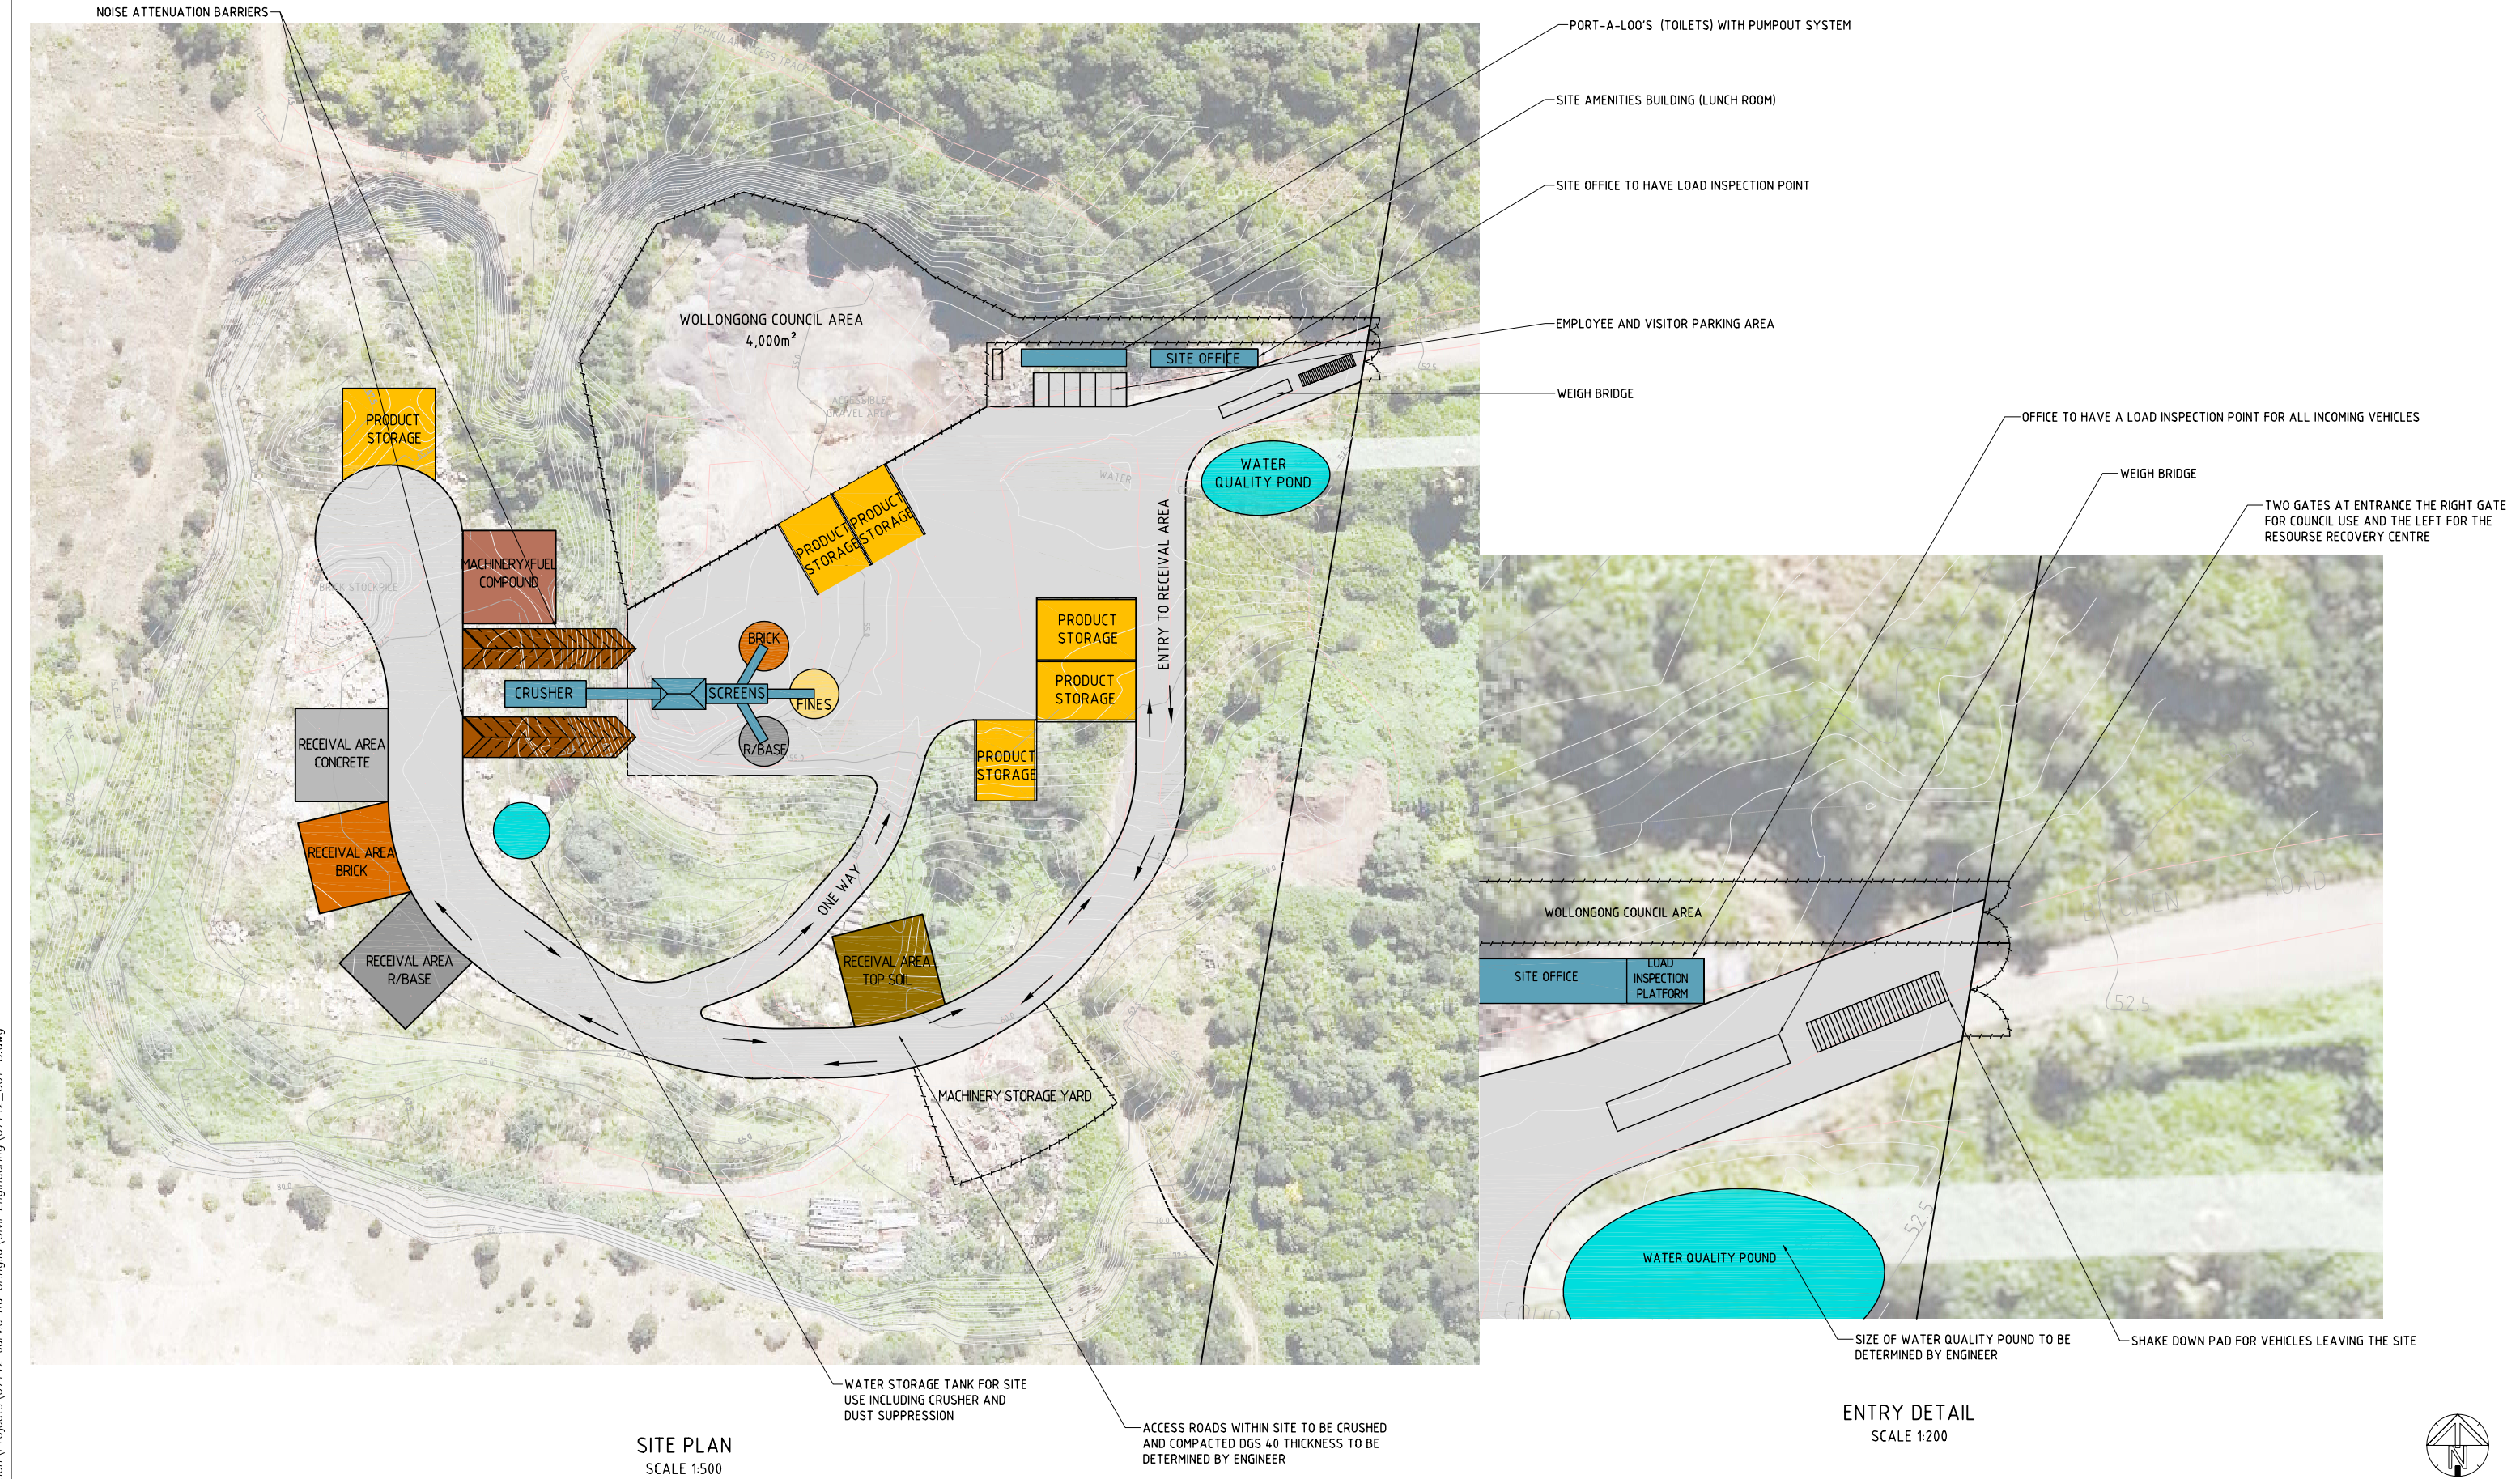

REVISIONS	No.	DESCRIPTION	DRN	APP	DATE	<div><div><div><div></div><div></div></div><div><div></div><div></div></div></div><div>siteplus</div><div>Site Plus Pty Ltd ABN 73 104 315 095</div><div><div>planning</div><div>engineering</div><div>landscape</div><div>design</div><div>management</div></div></div>	HEAD OFFICE 2a Thomas Street Wollongong NSW 2520 PO Box 5104 Wollongong NSW 2520 T 61 2 4227 4233 F 61 2 4227 4133 E info@siteplus.com.au	CAMDEN 12 View St PO Box 615 Camden NSW 2570 T 61 2 4655 5877 F 61 2 4655 5024 E camden@siteplus.com.au	Height Datum A.H.D.	Client Title	Dwg Title	Ref & Dwg No
	Drawn MR	AFFECTIVE SERVICES	CRINGILA RESOURCE RECYCLING FACILITY LOT 2 DP217590 JARVIE ROAD, CRINGILA CONCEPT LAYOUT PLAN	Sheet No								
	Designed D.W.D.			Scale								
	Checked			1 of 1								
	Approved			1:500 @ A1								
Dwg Status PRELIMINARY	Local Authority WOLLONGONG	Date 15/12/09	Rev B	A1								