


No.2 SPORTSGROUND REDEVELOPMENT



AERIAL LOCALITY PHOTO

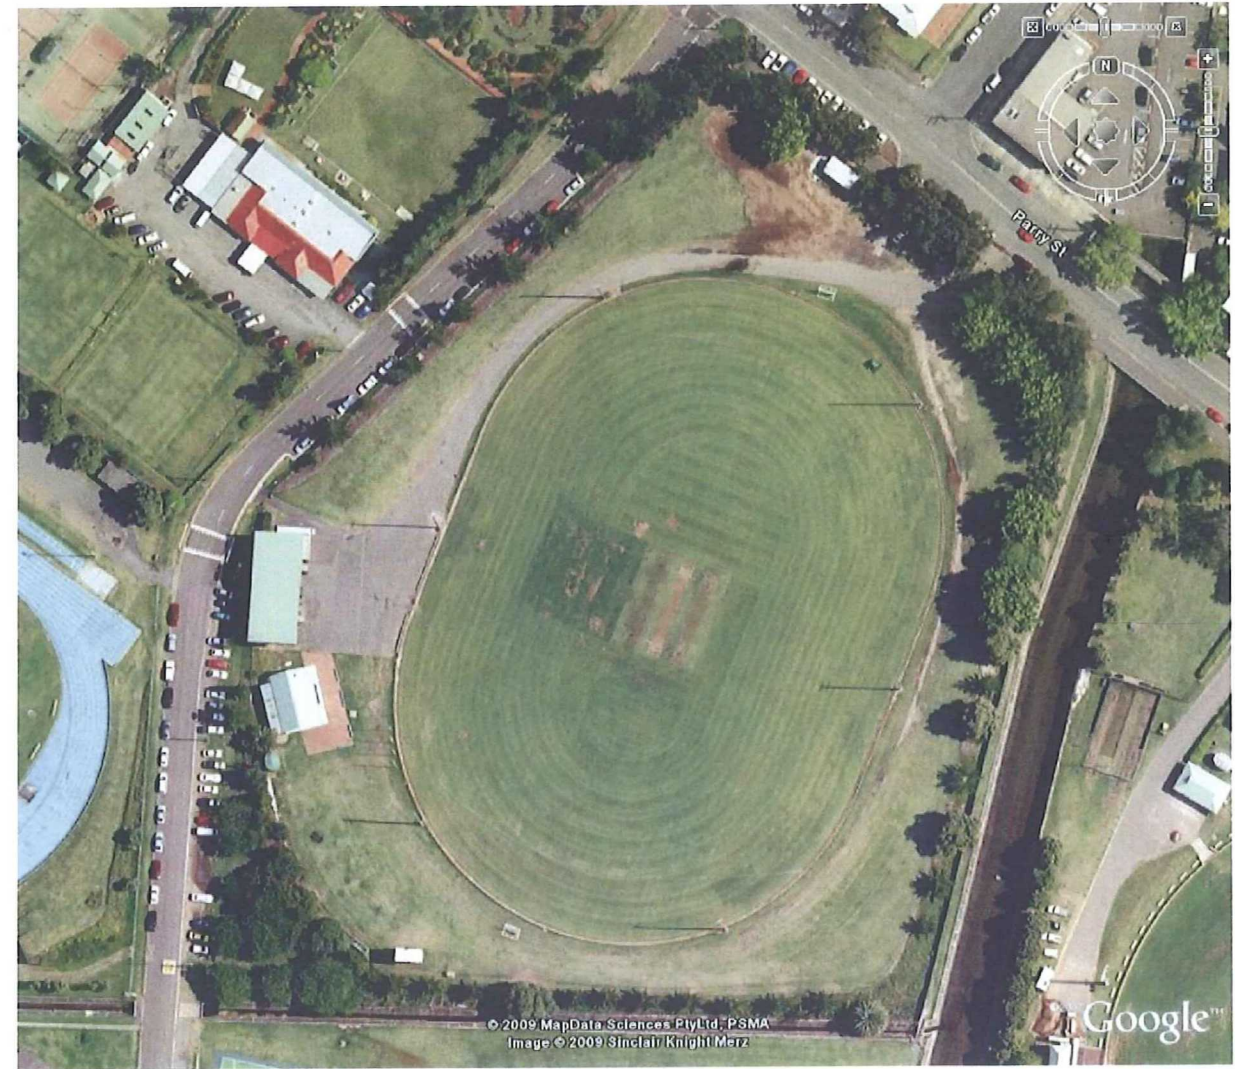

AERIAL SITE PHOTO (EXISTING CONDITIONS)

AMENDED PLAN


DATE 20/08/2010

EJE ARCHITECTURE
ACN 002 912 843
ABN 82 644 849 849
412 King St NEWCASTLE NSW 2300

Ph : (02) 4929 2353
Fax : (02) 4926 3009
Email : mail@eje.com.au
Web Site : http://www.eje.com.au

COMPLETION OF THE QUALITY ASSURANCE CHECKS IS VERIFICATION THAT THE DOCUMENT CONFORMS WITH THE REQUIREMENTS OF THE QUALITY PROJECT PLAN. WHERE THE QUALITY ASSURANCE CHECK IS INCOMPLETE THIS DOCUMENT IS PRELIMINARY FOR INFORMATION PURPOSES ONLY, OR SUCH PURPOSES AS STATED IN THE REVISION COLUMN.

THE IDEAS, INFORMATION AND CONCEPTS CONTAINED IN THIS DOCUMENT ARE THE PROPERTY OF EJE ARCHITECTURE. PHOTOCOPIING OR REPRODUCING THIS DOCUMENT AND PASSING IT ON TO OTHERS WITHOUT THE EXPRESS PERMISSION OF EJE ARCHITECTURE IS AN INFRINGEMENT OF COPYRIGHT. ©

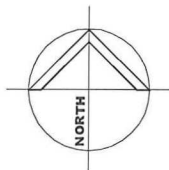

0 25m 100m 200m ON ORIGINAL

REV	DATE	COMMENTS
A	18/03/2010	ISSUE FOR DA
B	30/06/2010	REVISED DA
C	12/08/2010	PRELIMINARY ISSUE
D	18/08/2010	REVISED DA

DRN	CHKD	VRFD
PH	MC	f
TH	MC	f
PH	MC	f
BH	MC	f

PROJECT: No. 2 SPORTSGROUND
PARRY STREET
NEWCASTLE NSW 2300

SITE: 120 UNION ST., NEWCASTLE
Part LOT 268A
DP 755247

CLIENT: NEWCASTLE CITY COUNCIL


DRAWING: COVER SHEET

WORK IN FIGURED DIMENSIONS IN PREFERENCE TO SCALE. CHECK DIMENSIONS AND LEVELS ON SITE PRIOR TO THE ORDERING OF MATERIALS OR THE COMPLETION OF WORKSHOP DRAWINGS. IF IN DOUBT ASK. REPORT ALL ERRORS AND OMISSIONS.


DRAWN: PH DATE: JULY '10 SCALES: NTS

PROJECT No: 7211 PHASE: WD DRAWING No: A000 REV: D




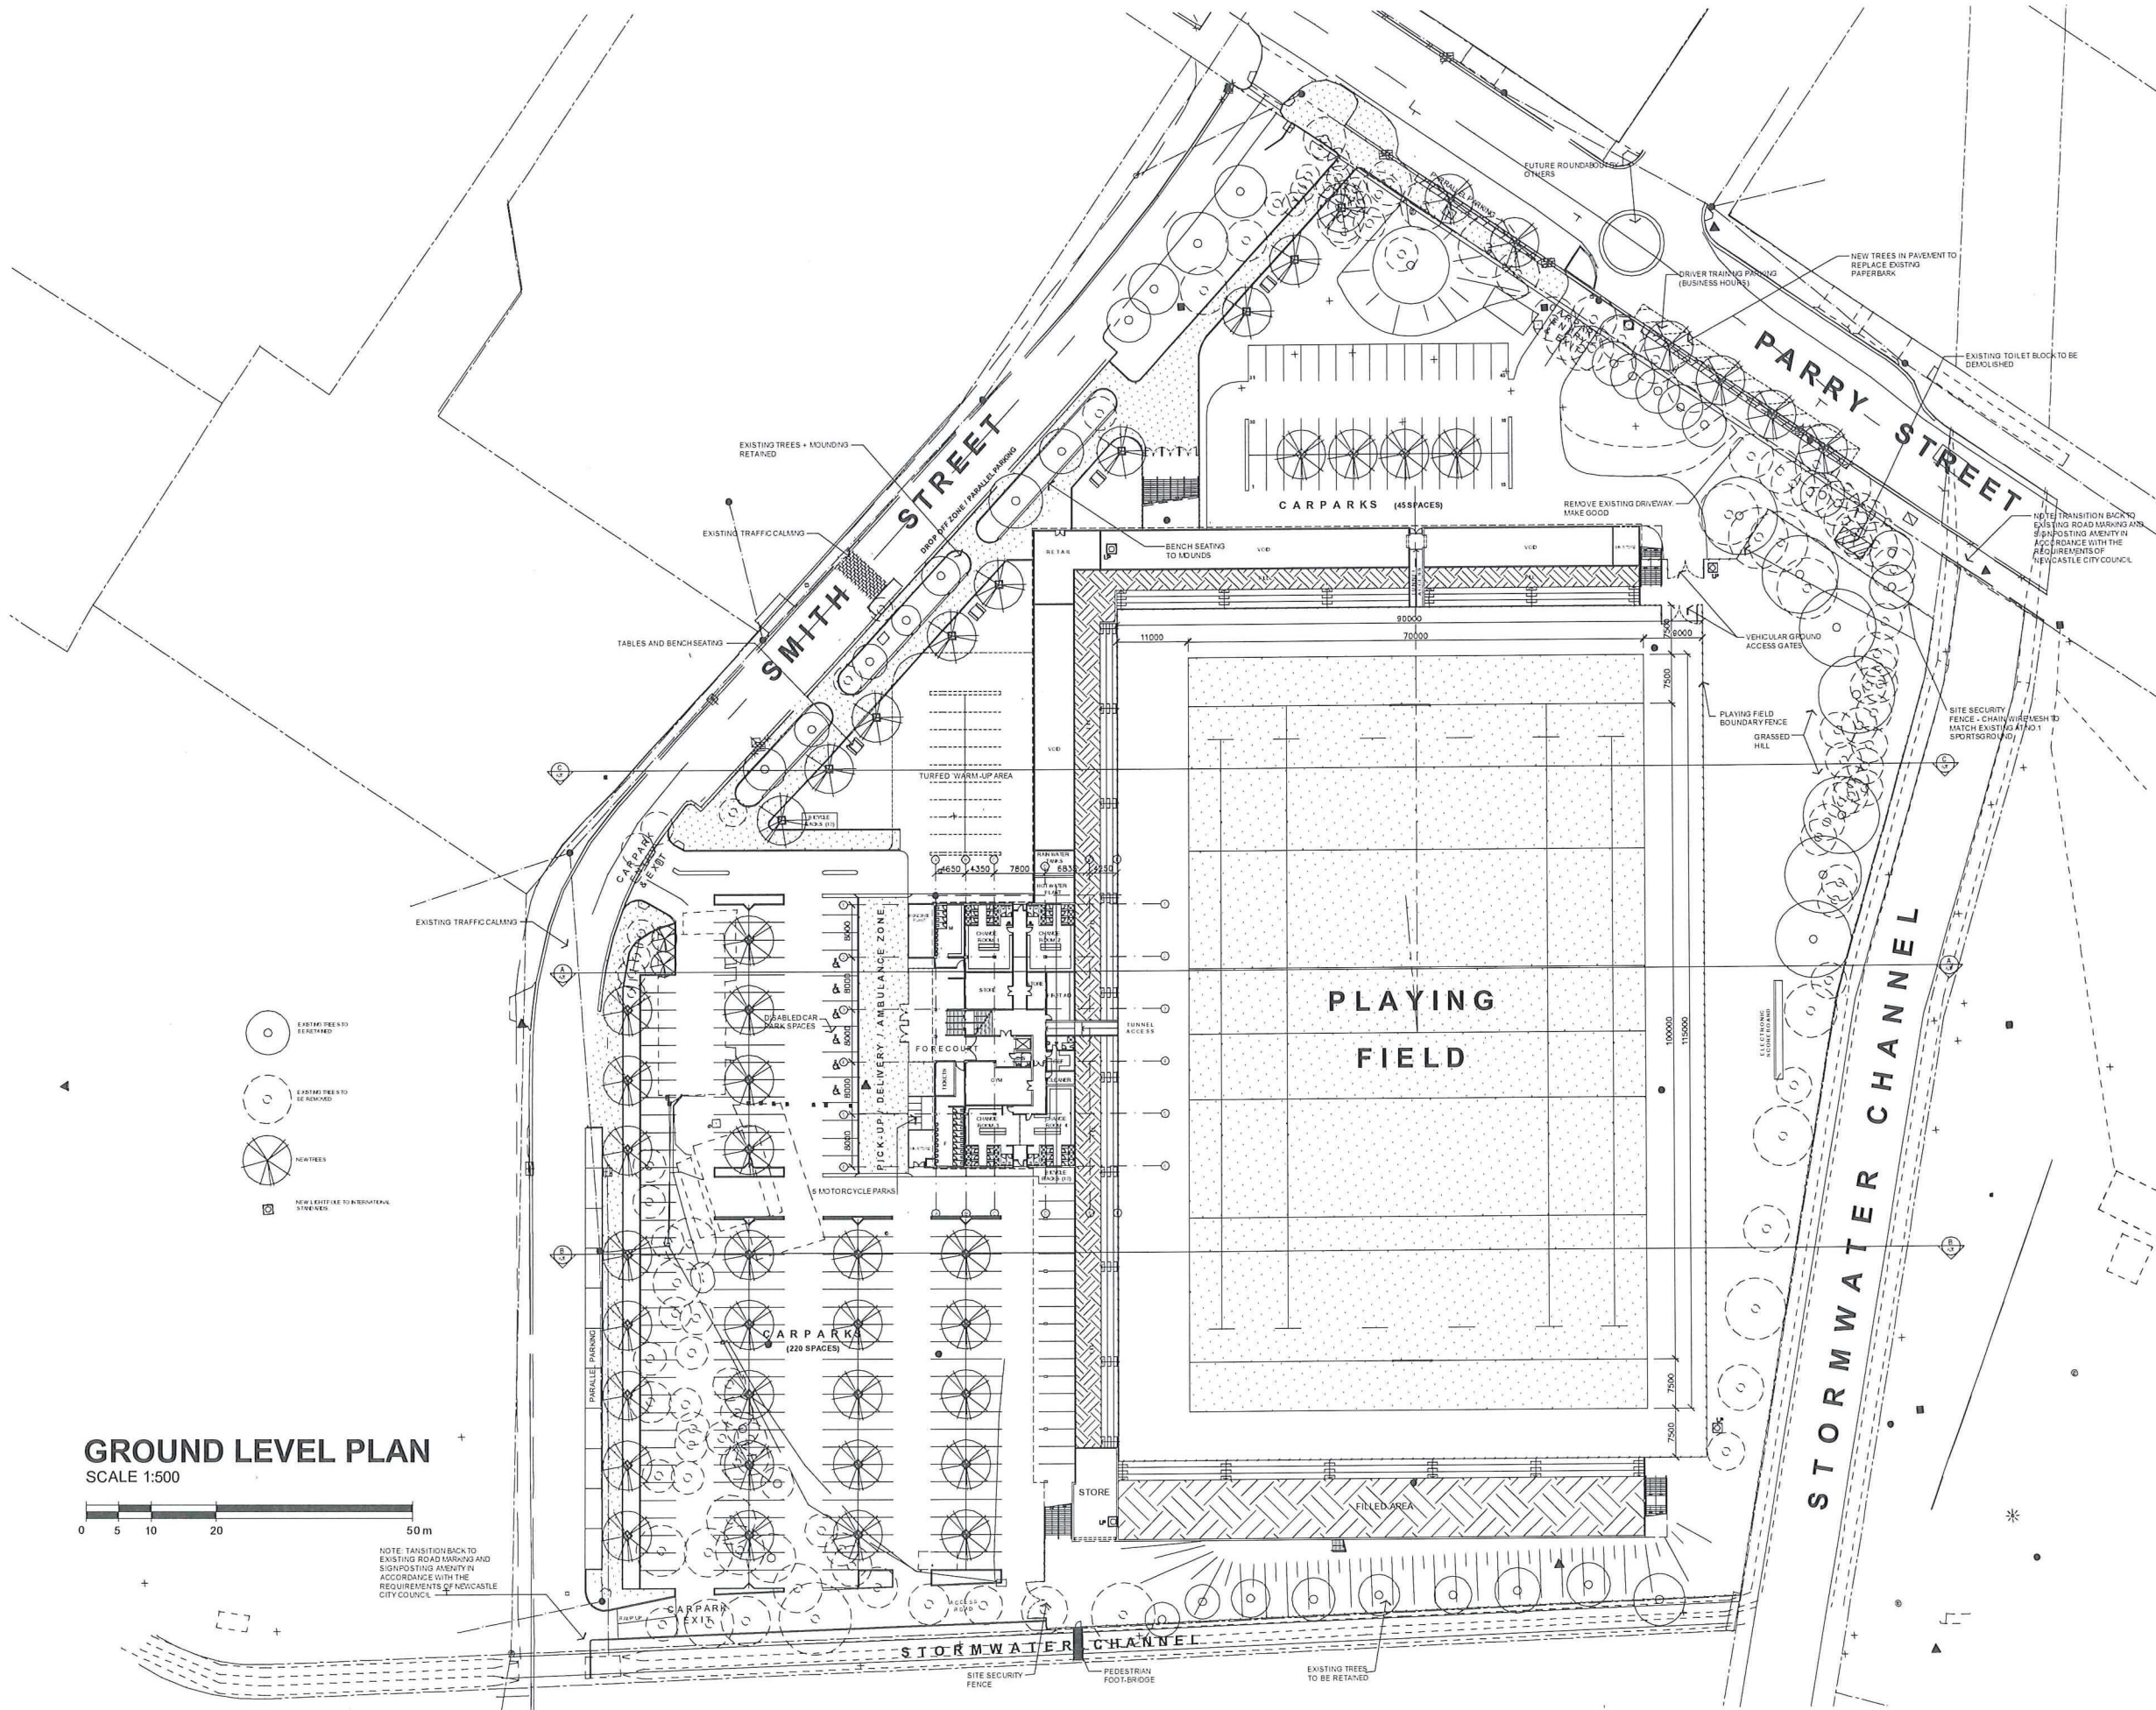

GROUND LEVEL PLAN
SCALE 1:500

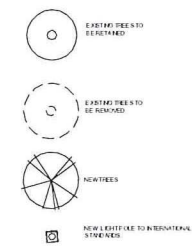

NOTE: TRANSITION BACK TO EXISTING ROAD MARKING AND SIGNPOSTING AMENITY IN ACCORDANCE WITH THE REQUIREMENTS OF NEWCASTLE CITY COUNCIL.

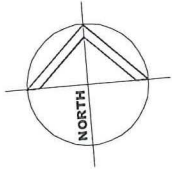

EJE ARCHITECTURE
Ph : (02) 4929 2353
AGN 002 912 843
ABN 82 644 649 849
412 King St NEWCASTLE NSW 2300
Fax : (02) 4926 3009
Email : mail@eje.com.au
Web Site : http://www.eje.com.au

COMPLETION OF THE QUALITY ASSURANCE CHECKS IS VERIFICATION THAT THE DOCUMENT CONFORMS WITH THE REQUIREMENTS OF THE QUALITY PROJECT PLAN. WHERE THE QUALITY ASSURANCE CHECK IS INCOMPLETE THIS DOCUMENT IS PRELIMINARY FOR INFORMATION PURPOSES ONLY. ON SUCH PURPOSES AS STATED IN THE REVISION COLUMN.
THE IDEAS, INFORMATION AND CONCEPTS CONTAINED IN THIS DOCUMENT ARE THE PROPERTY OF EJE ARCHITECTURE. PHOTOCOPIING OR REPRODUCING THIS DOCUMENT AND PASSING IT ON TO OTHERS WITHOUT THE EXPRESS PERMISSION OF EJE ARCHITECTURE IS AN INFRINGEMENT OF COPYRIGHT. ©

REV	DATE	COMMENTS	DRN	CHKD	VRFD
A	05/05/2009	ISSUED TO CLIENT	BC	B/C	
B	13/05/2009	ISSUED TO CLIENT	BC	B/C	
C	20/05/2009	ISSUED TO CLIENT	BC	B/C	
D	15/02/2010	MINOR AMENDMENTS TO LAYOUT	BC/CL	B/C	
E	18/03/2010	ISSUE FOR DA	PH	MC	F
F	23/03/2010	ISSUE TO HWC	PH	MC	F
G	30/08/2010	REVISED DA	TH	MC	F
H	12/08/2010	PRELIMINARY ISSUE	PH	MC	F
J	18/08/2010	REVISED DA	BH	MC	F

PROJECT: **No. 2 SPORTSGROUND**
PARRY STREET
NEWCASTLE NSW 2300

CLIENT: **NEWCASTLE CITY COUNCIL**

SITE: **120 UNION ST., NEWCASTLE**
Part LOT 268A
DP 755247


DRAWING: **GROUND LEVEL PLAN**

WORK IN FIGURED DIMENSIONS IN PREFERENCE TO SCALE. CHECK DIMENSIONS AND LEVELS ON SITE PRIOR TO THE ORDERING OF MATERIALS OR THE COMPLETION OF WORKSHOP DRAWINGS. IF IN DOUBT ASK. REPORT ALL ERRORS AND OMISSIONS.

DRAWN: **PH** DATE: **JULY '10** SCALES: **1:500@A1**

PROJECT No: **7211** PHASE: **WD** DRAWING No: **A100** REV: **J**



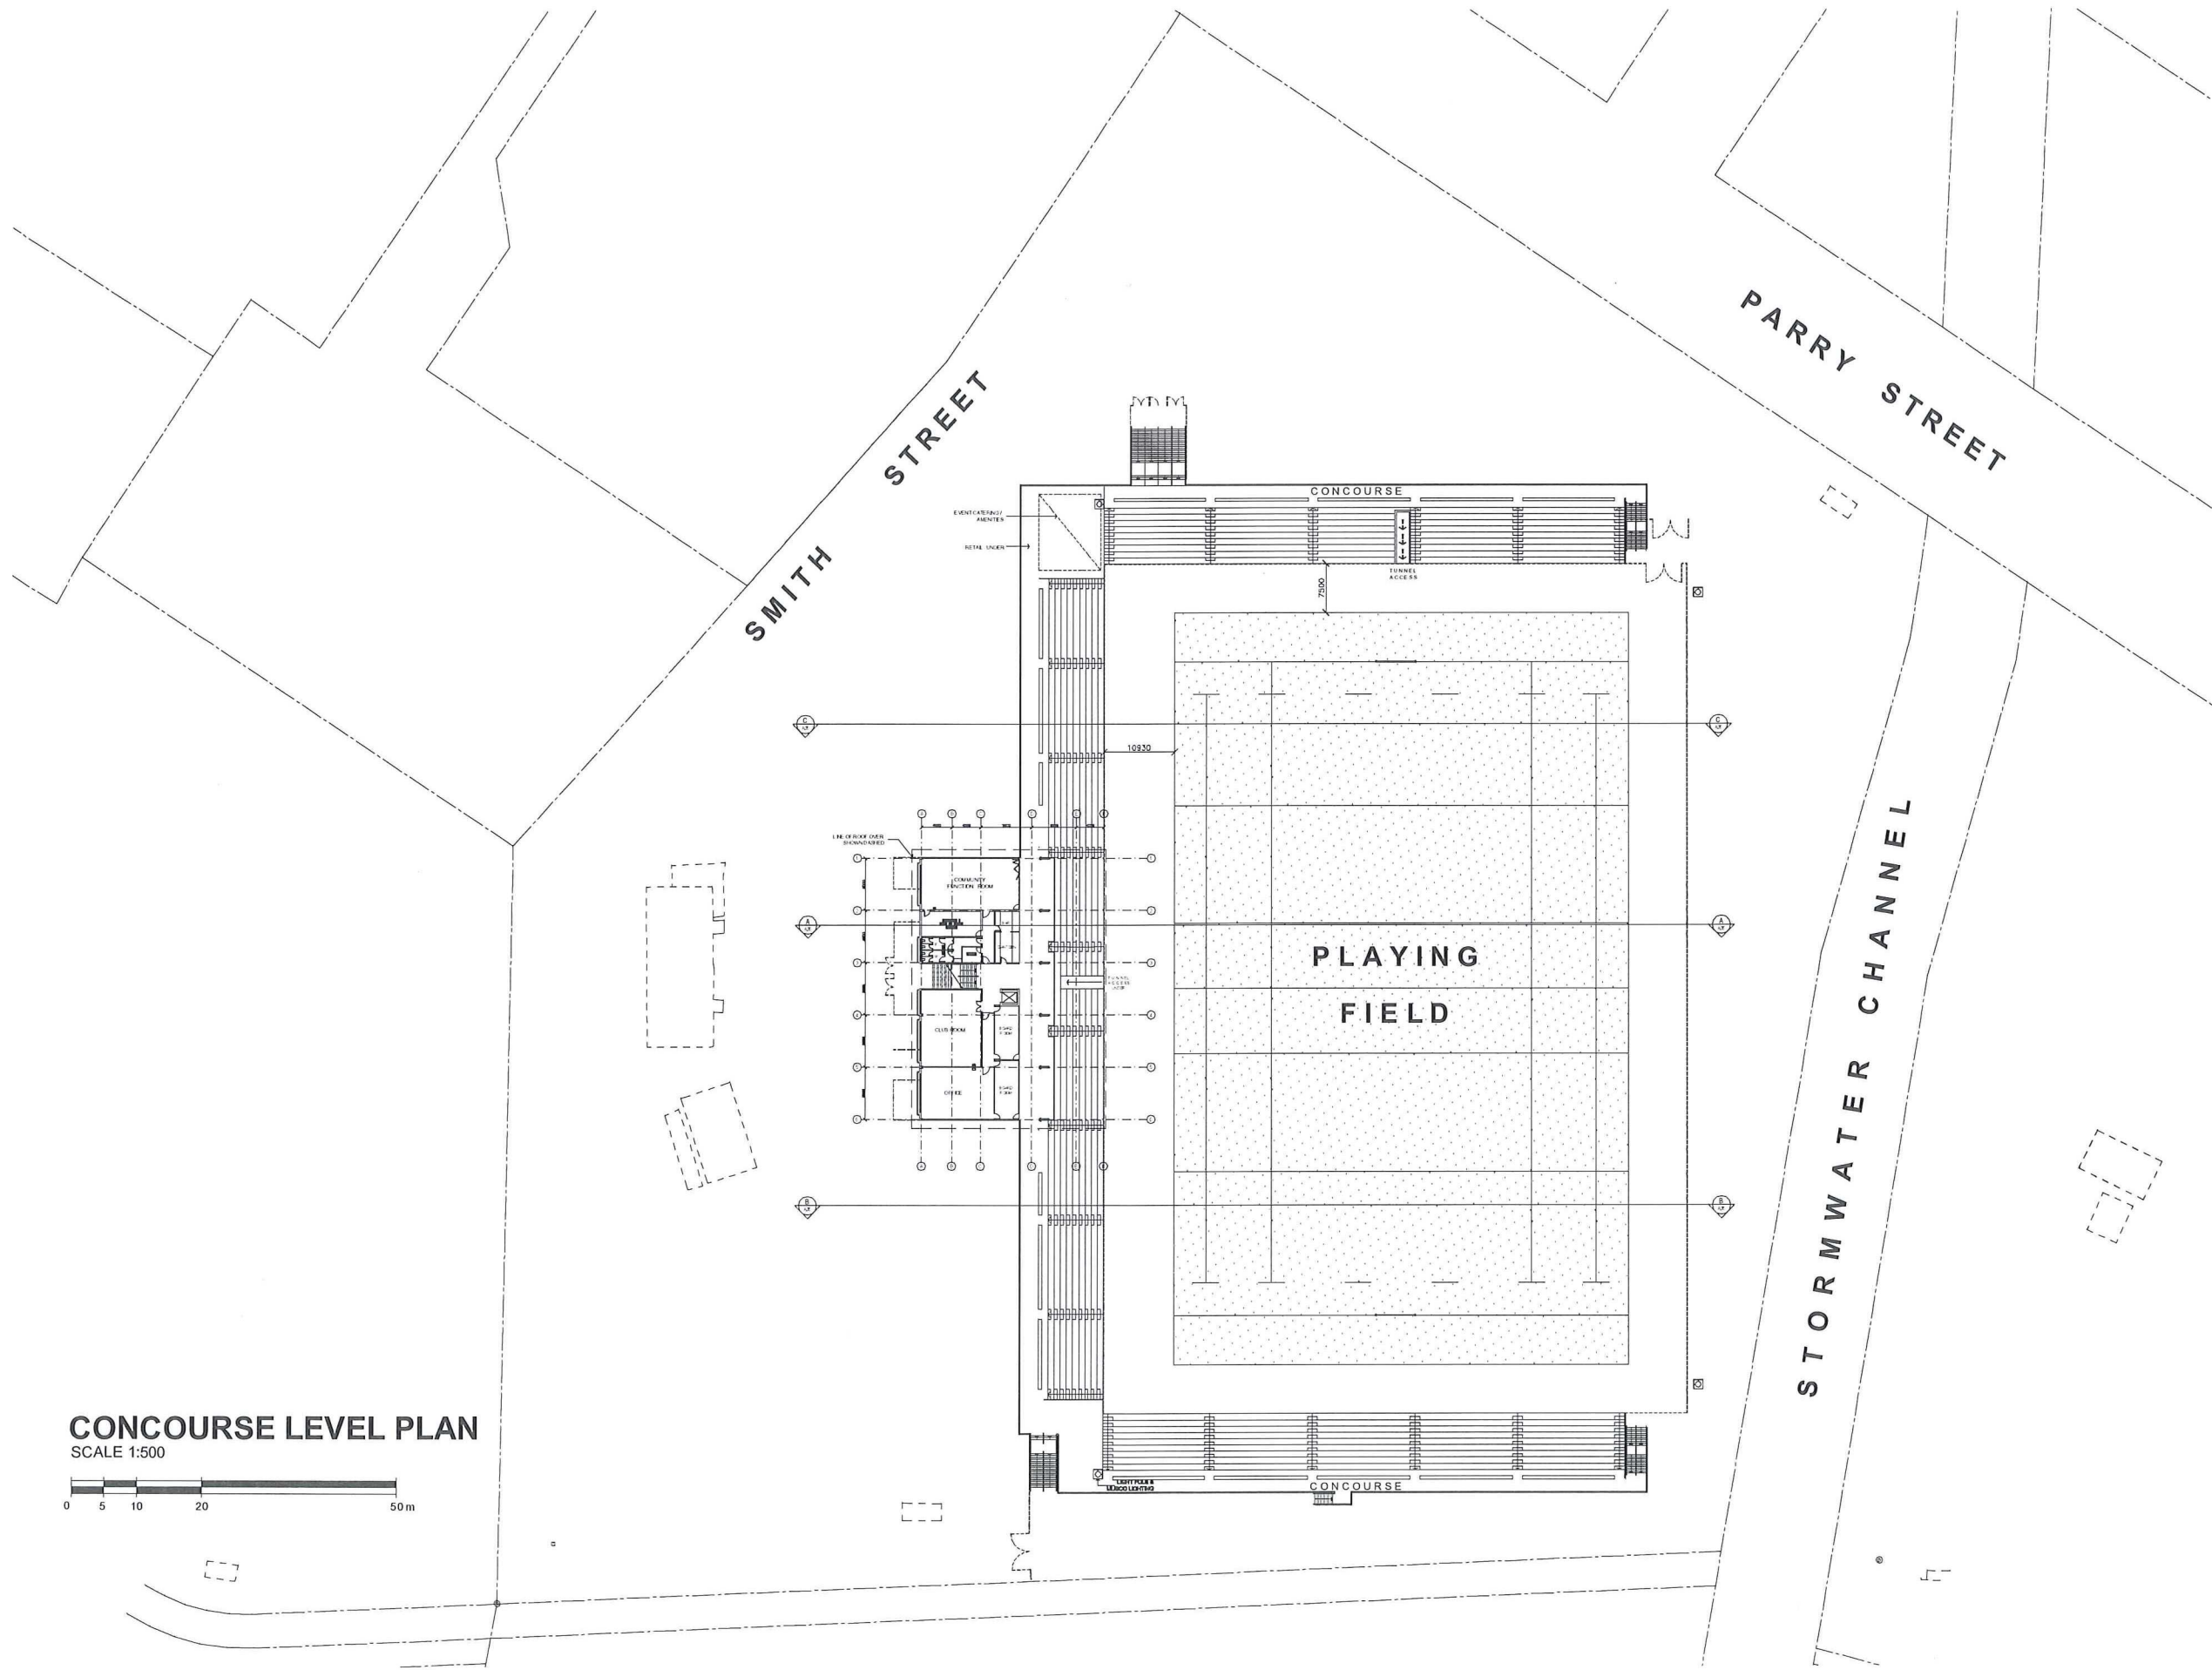

CONCOURSE LEVEL PLAN
SCALE 1:500




EJE ARCHITECTURE
 ACHN 002 912 843
 ABN 82 644 649 849
 412 King St NEWCASTLE NSW 2300

Ph : (02) 4929 2353
 Fax : (02) 4929 2059
 Email : mail@eje.com.au
 Web Site : http://www.eje.com.au

COMPLETION OF THE QUALITY ASSURANCE CHECKS IS VERIFICATION THAT THE DOCUMENT CONFORMS WITH THE REQUIREMENTS OF THE QUALITY PROJECT PLAN. WHERE THE QUALITY ASSURANCE CHECK IS INCOMPLETE THIS DOCUMENT IS PRELIMINARY FOR INFORMATION PURPOSES ONLY, OR SUCH PURPOSES AS STATED IN THE REVISION COLUMN.

THE IDEAS, INFORMATION AND CONCEPTS CONTAINED IN THIS DOCUMENT ARE THE PROPERTY OF EJE ARCHITECTURE. PHOTOCOPYING OR REPRODUCING THIS DOCUMENT AND PASSING IT ON TO OTHERS WITHOUT THE EXPRESS PERMISSION OF EJE ARCHITECTURE IS AN INFRINGEMENT OF COPYRIGHT.

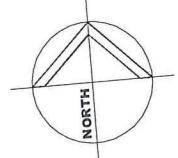

REV	DATE	COMMENTS
A	05/05/2009	ISSUED TO CLIENT
B	13/05/2009	ISSUED TO CLIENT
C	20/05/2009	ISSUED TO CLIENT
D	15/02/2010	MINOR AMENDMENTS TO LAYOUT
E	18/03/2010	ISSUE FOR DA
F	30/06/2010	REVISED DA
G	12/08/2010	PRELIMINARY ISSUE
H	18/08/2010	REVISED DA

DRN	CHD	VRFD
BC	B/C	
BC	B/C	
BC	B/C	
BC/CL	B/C	
PH	MC	F
TH	MC	F
PH	MC	F
BH	MC	F

PROJECT: No. 2 SPORTSGROUND
 PARRY STREET
 NEWCASTLE NSW 2300

CLIENT: NEWCASTLE CITY COUNCIL

SITE: 120 UNION ST., NEWCASTLE
 Part LOT 268A
 DP 755247


DRAWING: CONCOURSE LEVEL PLAN

WORK IN FIGURED DIMENSIONS IN PREFERENCE TO SCALE. CHECK DIMENSIONS AND LEVELS ON SITE PRIOR TO THE ORDERING OF MATERIALS OR THE COMPLETION OF WORKSHOP DRAWINGS. IF IN DOUBT ASK. REPORT ALL ERRORS AND OMISSIONS.


DRAWN: PH DATE: JULY '10 SCALES: 1:500@A1

PROJECT No: 7211 PHASE: WD DRAWING No: A101 REV: H




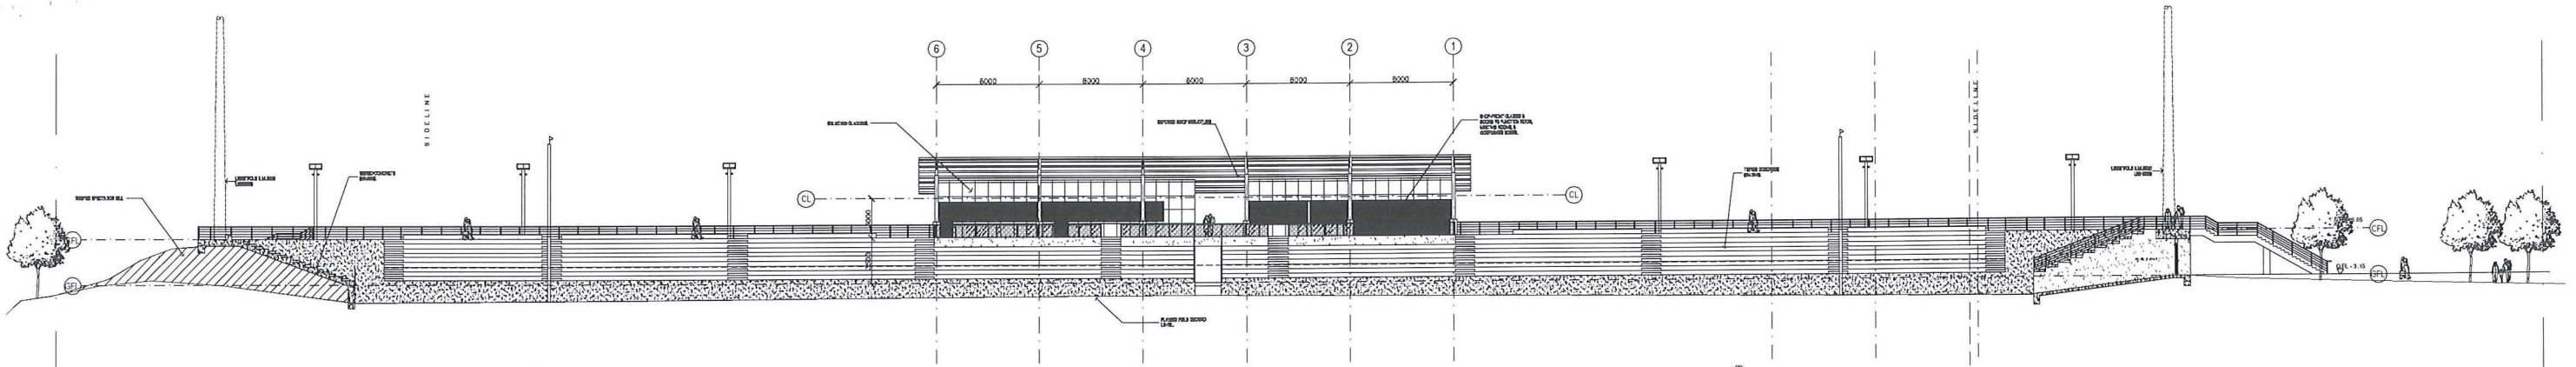


GRANDSTAND EASTERN SITE ELEVATION

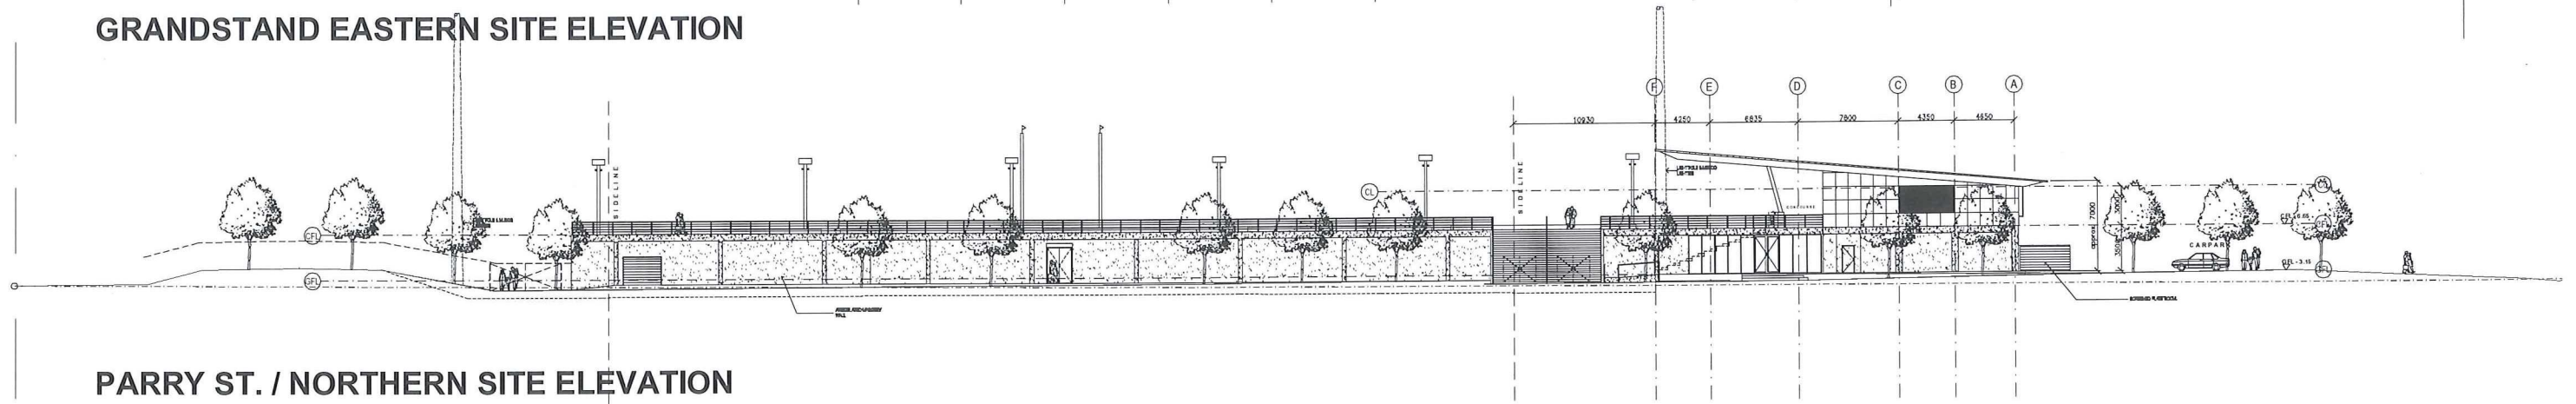

PARRY ST. / NORTHERN SITE ELEVATION

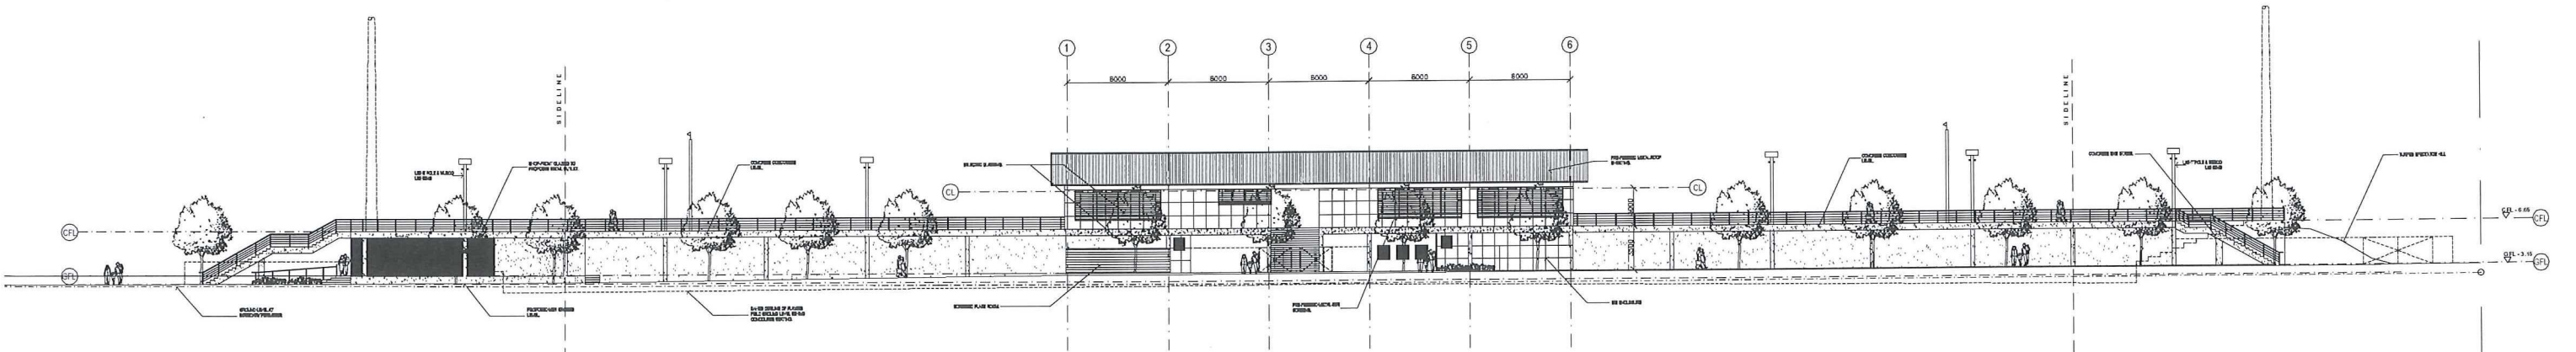

SMITH ST. / WESTERN SITE ELEVATION

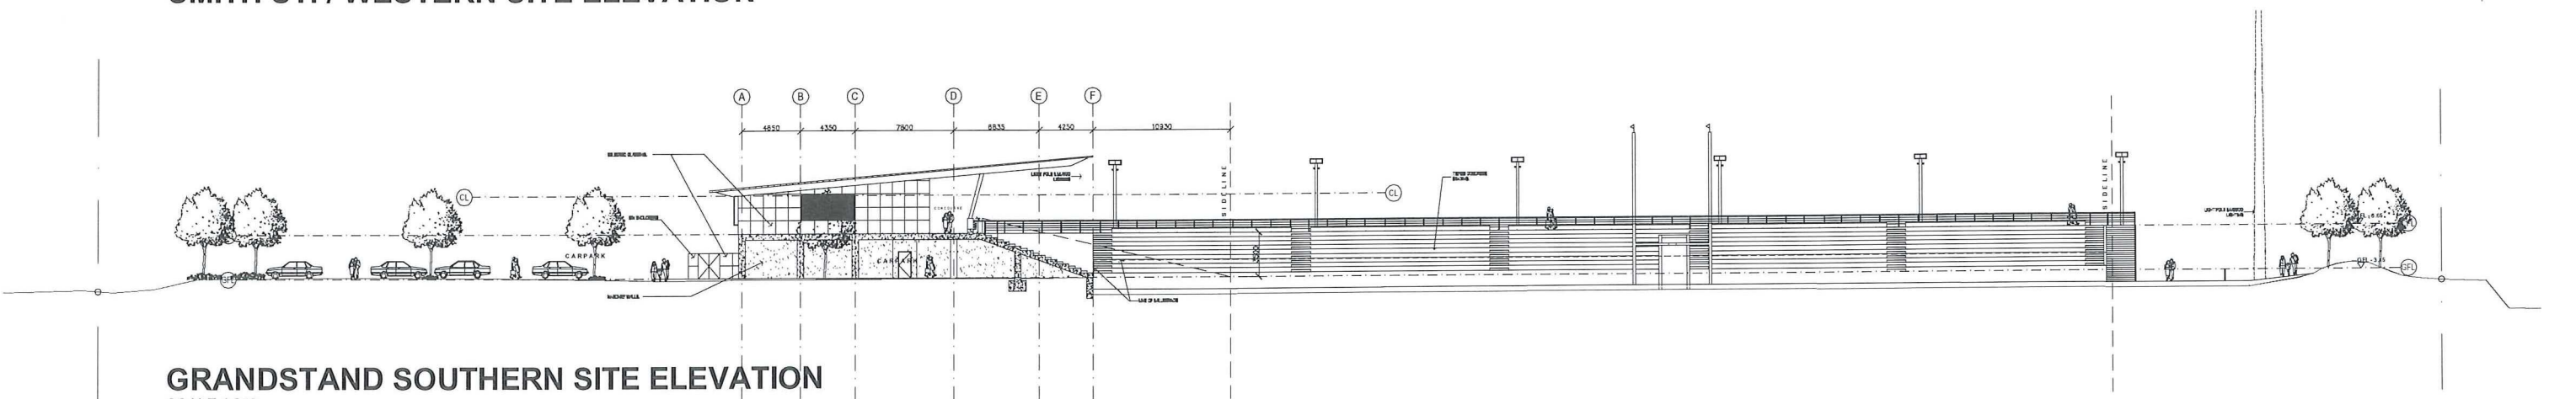

GRANDSTAND SOUTHERN SITE ELEVATION

SCALE 1:250



EJE ARCHITECTURE
 ACN 002 912 843
 ABN 82 544 649 849
 412 King St NEWCASTLE NSW 2300

PH : (02) 4929 2353
 Fax : (02) 4926 3069
 Email : mail@eje.com.au
 Web Site : http://www.eje.com.au

COMPLETION OF THE QUALITY ASSURANCE CHECKS IS VERIFICATION THAT THE DOCUMENT CONFORMS WITH THE REQUIREMENTS OF THE QUALITY PROJECT PLAN. WHERE THE QUALITY ASSURANCE CHECK IS INCOMPLETE THIS DOCUMENT IS PRELIMINARY FOR INFORMATION PURPOSES ONLY, OR SUCH PURPOSES AS STATED IN THE REVISION COLUMN.

THE IDEAS, INFORMATION AND CONCEPTS CONTAINED IN THIS DOCUMENT ARE THE PROPERTY OF EJE ARCHITECTURE. PHOTOCOPIING OR REPRODUCING THIS DOCUMENT AND PASSING IT ON TO OTHERS WITHOUT THE EXPRESS PERMISSION OF EJE ARCHITECTURE IS AN INFRINGEMENT OF COPYRIGHT. ©

REV	DATE	COMMENTS
A	05052009	ISSUED TO CLIENT
B	13052009	ISSUED TO CLIENT
C	20052009	ISSUED TO CLIENT
D	18032010	ISSUE FOR DA
E	30082010	REVISED DA
F	12082010	PRELIMINARY ISSUE
G	16082010	REVISED DA

DRN	CHKD	VRFD
BC	B/C	
BC	B/C	
BC	B/C	
PH	MC	
TH	MC	
PH	MC	
BH	MC	

PROJECT: No. 2 SPORTSGROUND
 PARRY STREET
 NEWCASTLE NSW 2300

CLIENT: NEWCASTLE CITY COUNCIL

SITE: 120 UNION ST., NEWCASTLE
 Part LOT 268A
 DP 755247


DRAWING: SITE ELEVATIONS

WORK IN FIGURED DIMENSIONS IN PREFERENCE TO SCALE. CHECK DIMENSIONS AND LEVELS ON SITE PRIOR TO THE ORDERING OF MATERIALS OR THE COMPLETION OF WORKSHOP DRAWINGS. IF IN DOUBT ASK. REPORT ALL ERRORS AND OMISSIONS.


DRAWN: PH DATE: JULY '10 SCALES: 1:250@A1

PROJECT No: 7211 PHASE: WD DRAWING No: A200 REV: G




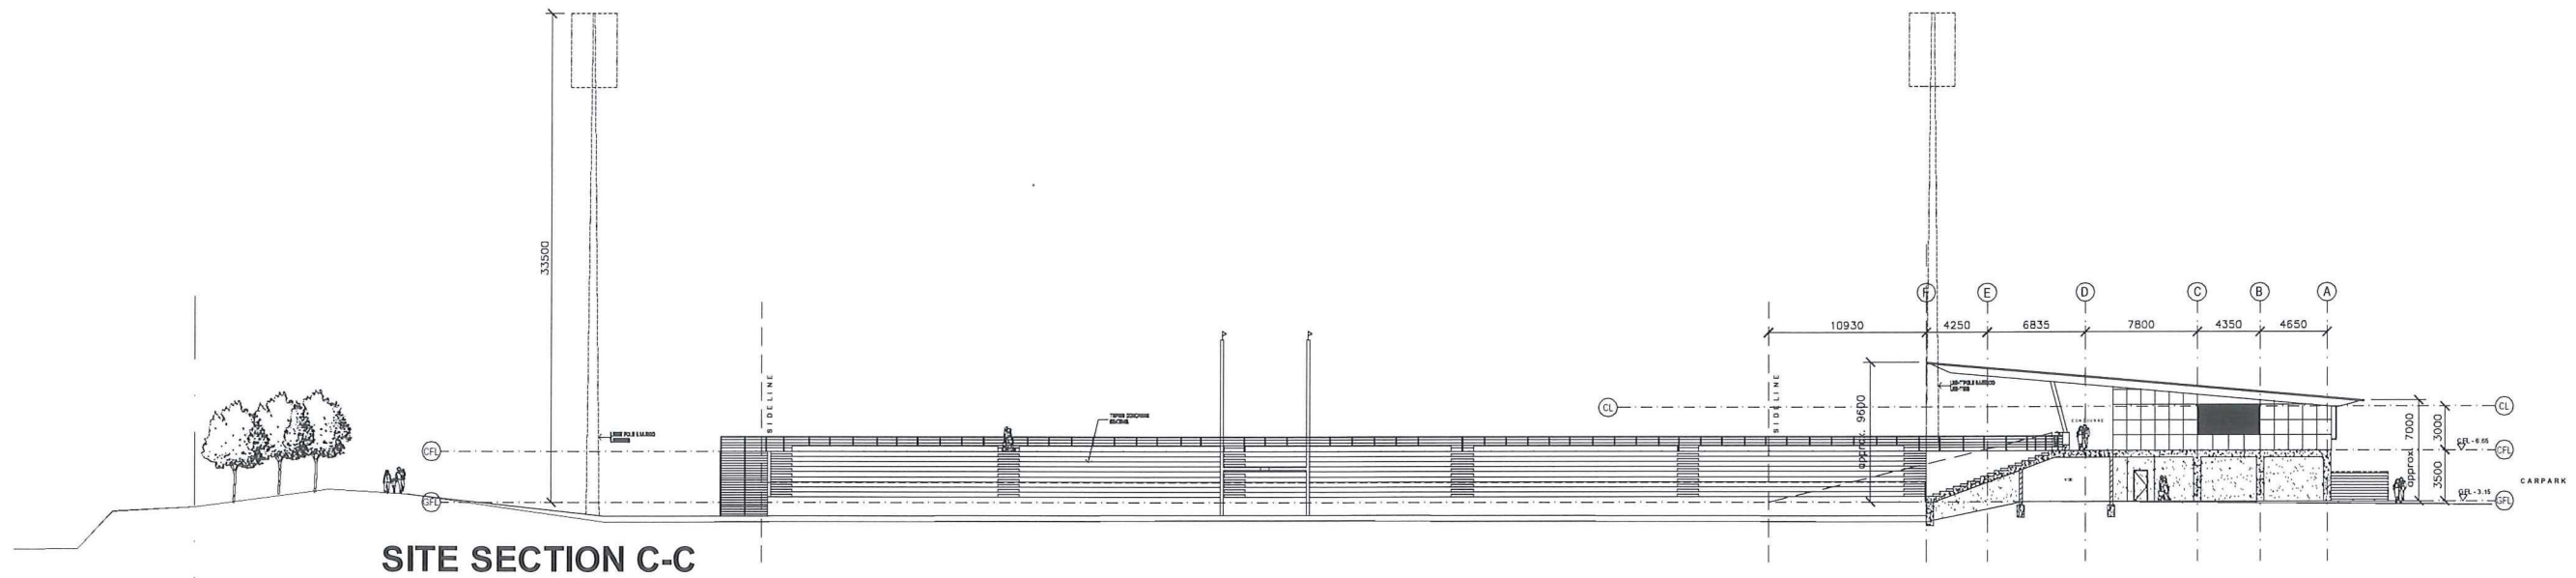

SITE SECTION C-C

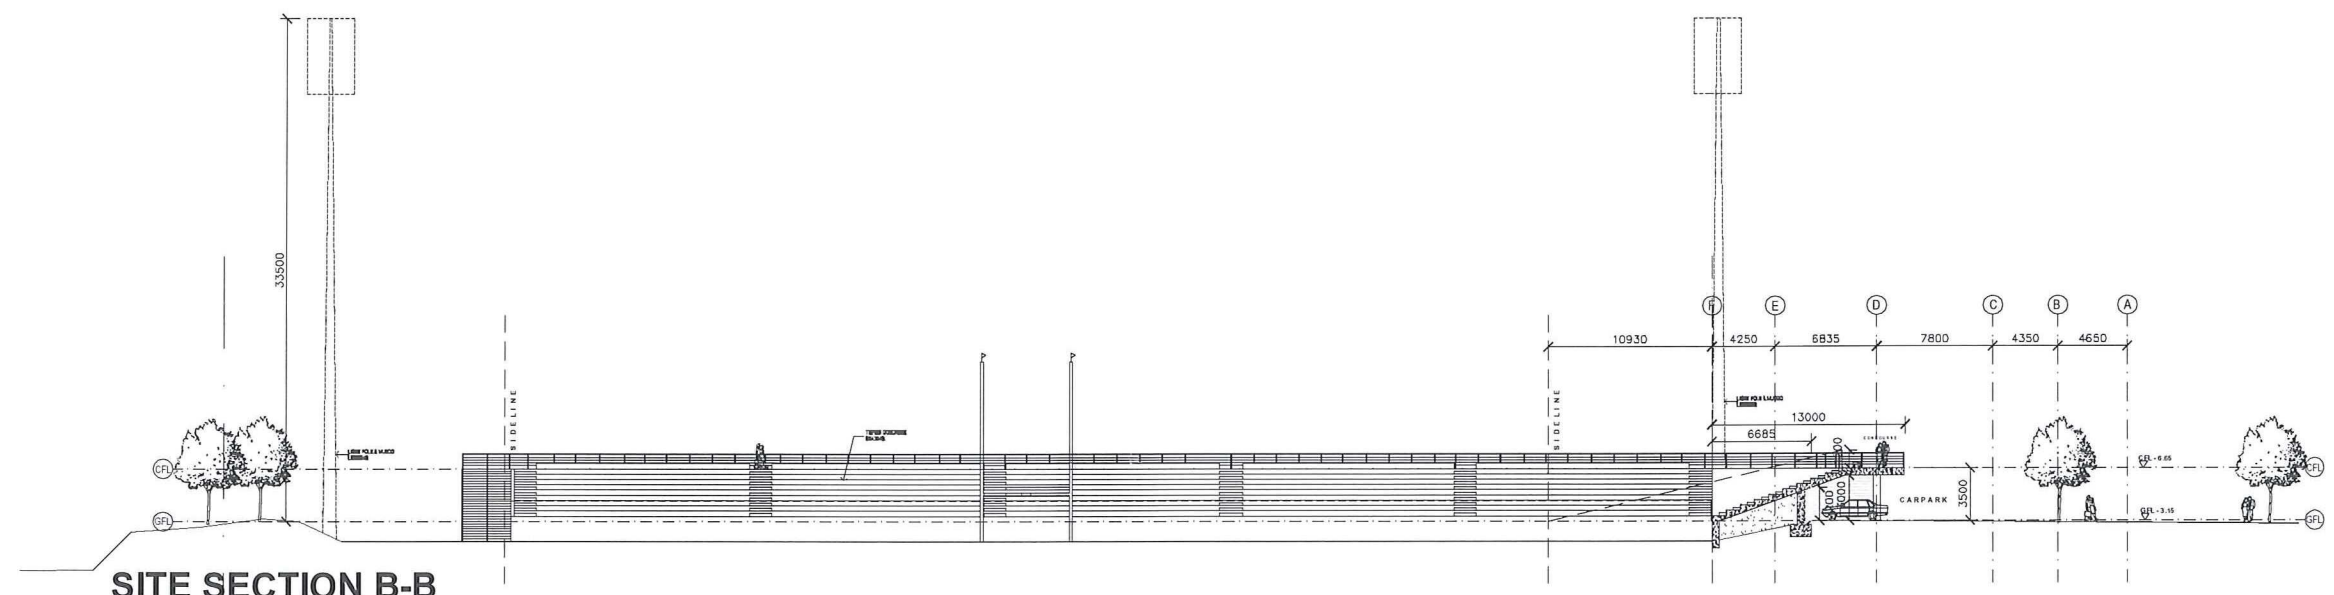

SITE SECTION B-B

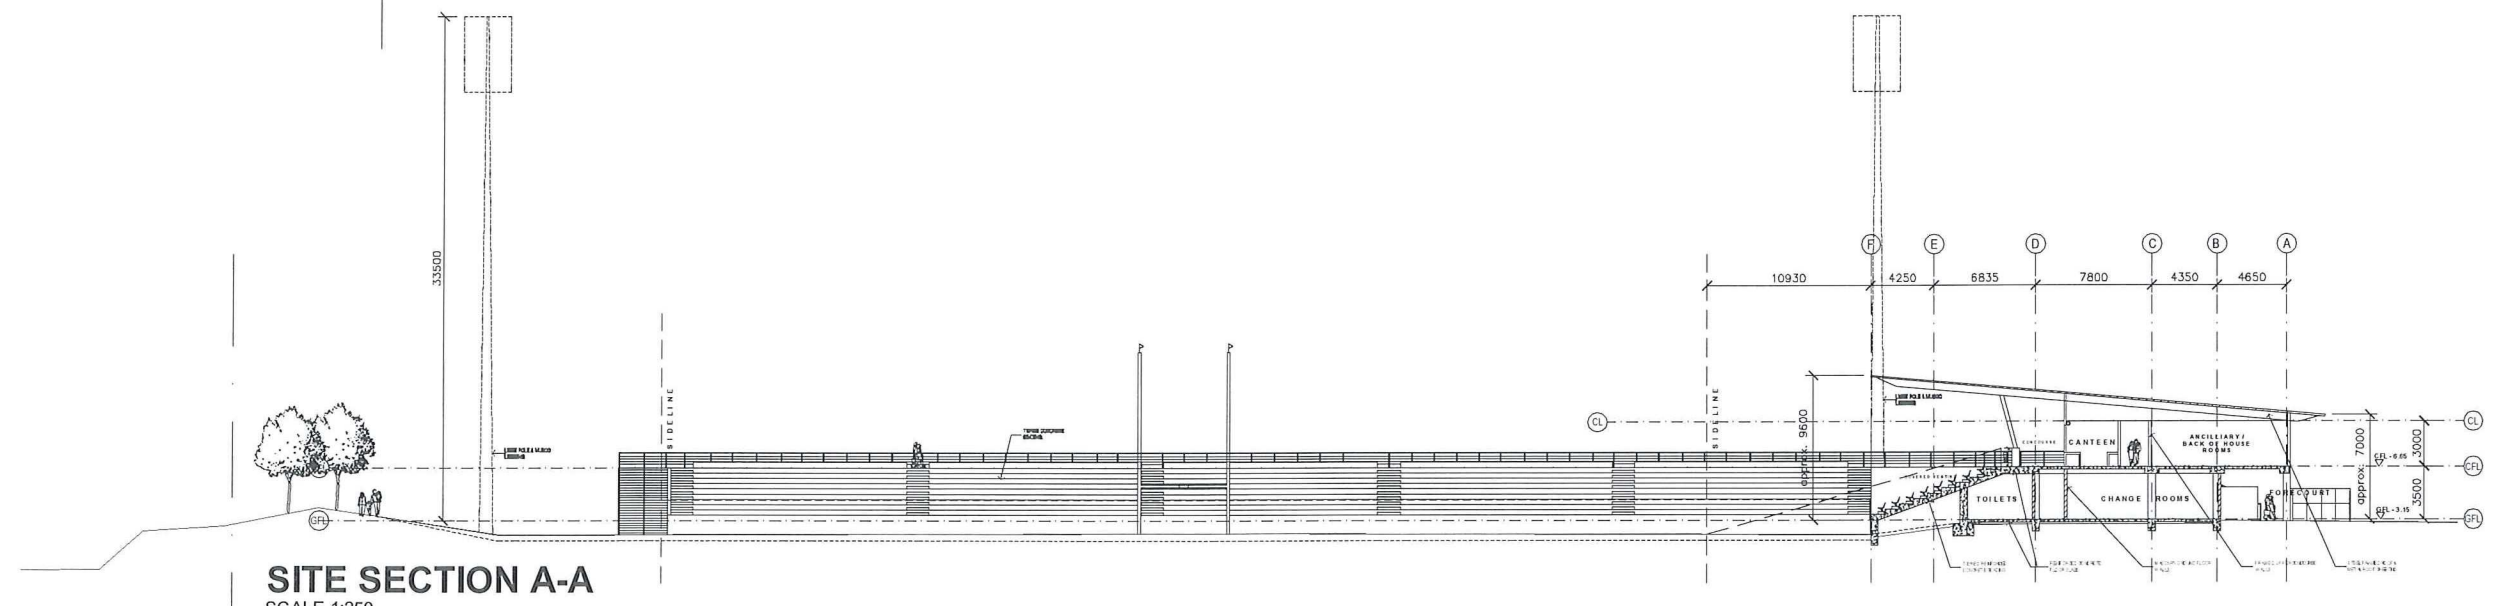

SITE SECTION A-A

SCALE 1:250



EJE ARCHITECTURE
 ACN 002 912 843
 ABN 82 644 649 649
 412 King St NEWCASTLE NSW 2300
 Ph : (02) 4920 2330
 Fax : (02) 4920 3000
 Email : mail@eje.com.au
 Web Site : http://www.eje.com.au

COMPLETION OF THE QUALITY ASSURANCE CHECKS IS VERIFICATION THAT THE DOCUMENT CONFORMS WITH THE REQUIREMENTS OF THE QUALITY PROJECT PLAN. WHERE THE QUALITY ASSURANCE CHECK IS INCOMPLETE THIS DOCUMENT IS PRELIMINARY FOR INFORMATION PURPOSES ONLY, OR SUCH PURPOSES AS STATED IN THE REVISION COLUMN.
 THE IDEAS, INFORMATION AND CONCEPTS CONTAINED IN THIS DOCUMENT ARE THE PROPERTY OF EJE ARCHITECTURE. PHOTOCOPYING OR REPRODUCING THIS DOCUMENT AND PASSING IT ON TO OTHERS WITHOUT THE EXPRESS PERMISSION OF EJE ARCHITECTURE IS AN INFRINGEMENT OF COPYRIGHT. ©

REV	DATE	COMMENTS
A	05/05/2009	ISSUED TO CLIENT
B	13/05/2009	ISSUED TO CLIENT
C	20/05/2009	ISSUED TO CLIENT
D	18/03/2010	ISSUE FOR DA
E	30/06/2010	REVISED DA
F	12/08/2010	PRELIMINARY ISSUE
G	18/08/2010	REVISED DA

DRN	CHD	VRFD	PROJECT
BC	B/C		No. 2 SPORTSGROUND PARRY STREET NEWCASTLE NSW 2300
BC	B/C		
BC	B/C		
PH	MC	f	CLIENT: NEWCASTLE CITY COUNCIL
TH	MC	f	
PH	MC	f	
BH	MC	f	

SITE: 120 UNION ST., NEWCASTLE
 Part LOT 268A
 DP 755247

DRAWING: SITE SECTIONS

WORK IN FIGURED DIMENSIONS IN PREFERENCE TO SCALE. CHECK DIMENSIONS AND LEVELS ON SITE PRIOR TO THE ORDERING OF MATERIALS OR THE COMPLETION OF WORKSHOP DRAWINGS. IF IN DOUBT ASK. REPORT ALL ERRORS AND OMISSIONS.

DRAWN: PH DATE: JULY '10 SCALES: 1:250@A1

PROJECT No: 7211 PHASE: WD DRAWING No: A201 REV: G

