

Plan of: Proposed Pedestrian Crossing  
No. 2 Sportsground

Location: Parry and Smith Streets  
Newcastle West

Council: Newcastle

Datum: N/A  
Origin: N/A  
Projection: N/A  
Origin: N/A  
North Direction: N/A  
Contour Interval: N/A


Date: 26th May 2010  
Sheet: 1 of 1  
Plan By: ZJ  
Project Manager: BS  
Office: Hunter  
Plan Purpose: Issue to Council

Version: C (2nd September 2010)  
Client: Newcastle City Council  
Survey: N/A  
AutoCAD: Dwg\238260-PED-001-C  
Our Ref: 238260



# AMENDED PLAN

DATE: 2/9/2010

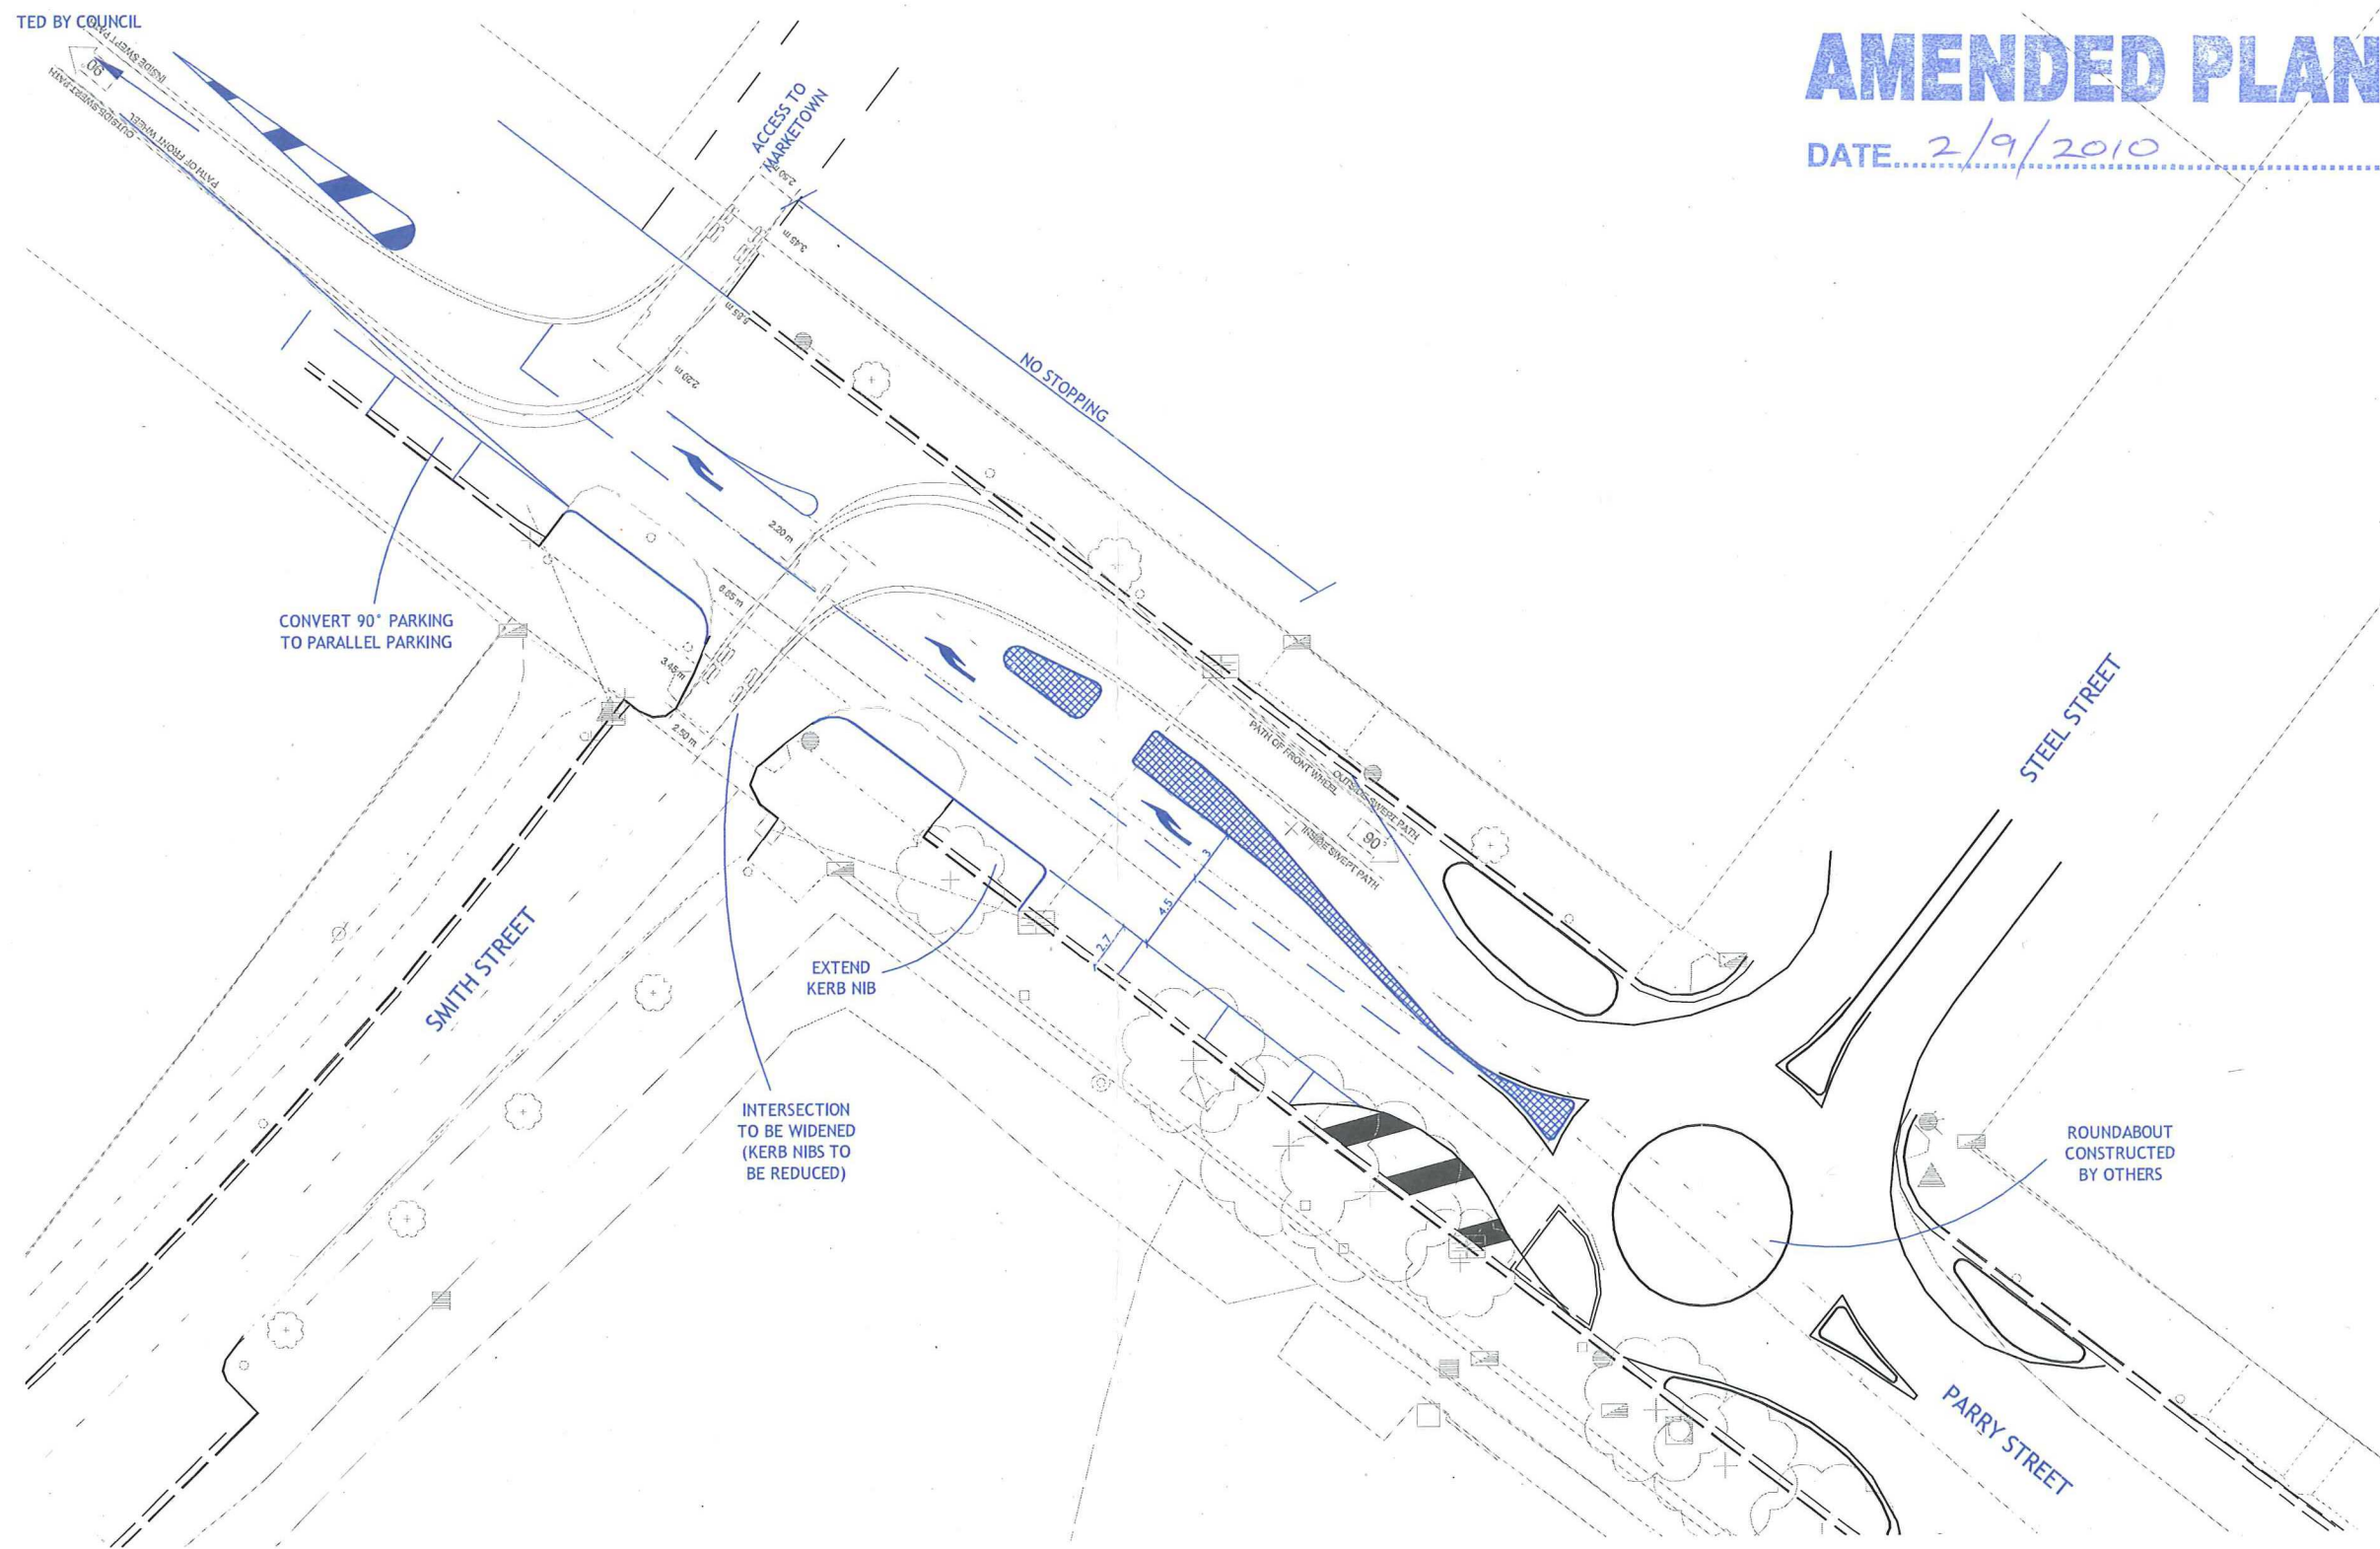

Printed by: matthew Plot Date: 02/09/10 - 16:31 Cad File: N:\238260\DWG\238260-PED-001-C.dwg

Ver.	Date	Comment
C	02/09/2010	Add Turning Lane, Amend Islands
B	16/08/2010	Amend Island Detail
A	26/05/2010	Concept Pedestrian Crossing

\*COPYRIGHT NOTICE\*  
THIS PLAN AND THE INFORMATION IT CONTAINS ARE COPYRIGHT AND REMAIN THE PROPERTY OF ADW JOHNSON PTY LTD. ADW JOHNSON PTY LTD GRANTS TO THE CLIENT BASED ON THIS PLAN A LICENSE TO USE THE INFORMATION HEREON FOR THE PURPOSE FOR WHICH WE WERE ENGAGED TO PERFORM THE WORK. USE OF THE PLAN AND INFORMATION CONTAINED FOR ANY OTHER PURPOSE IS NOT PERMITTED UNLESS PRIOR WRITTEN APPROVAL HAS BEEN OBTAINED FROM ADW JOHNSON PTY LTD.

