



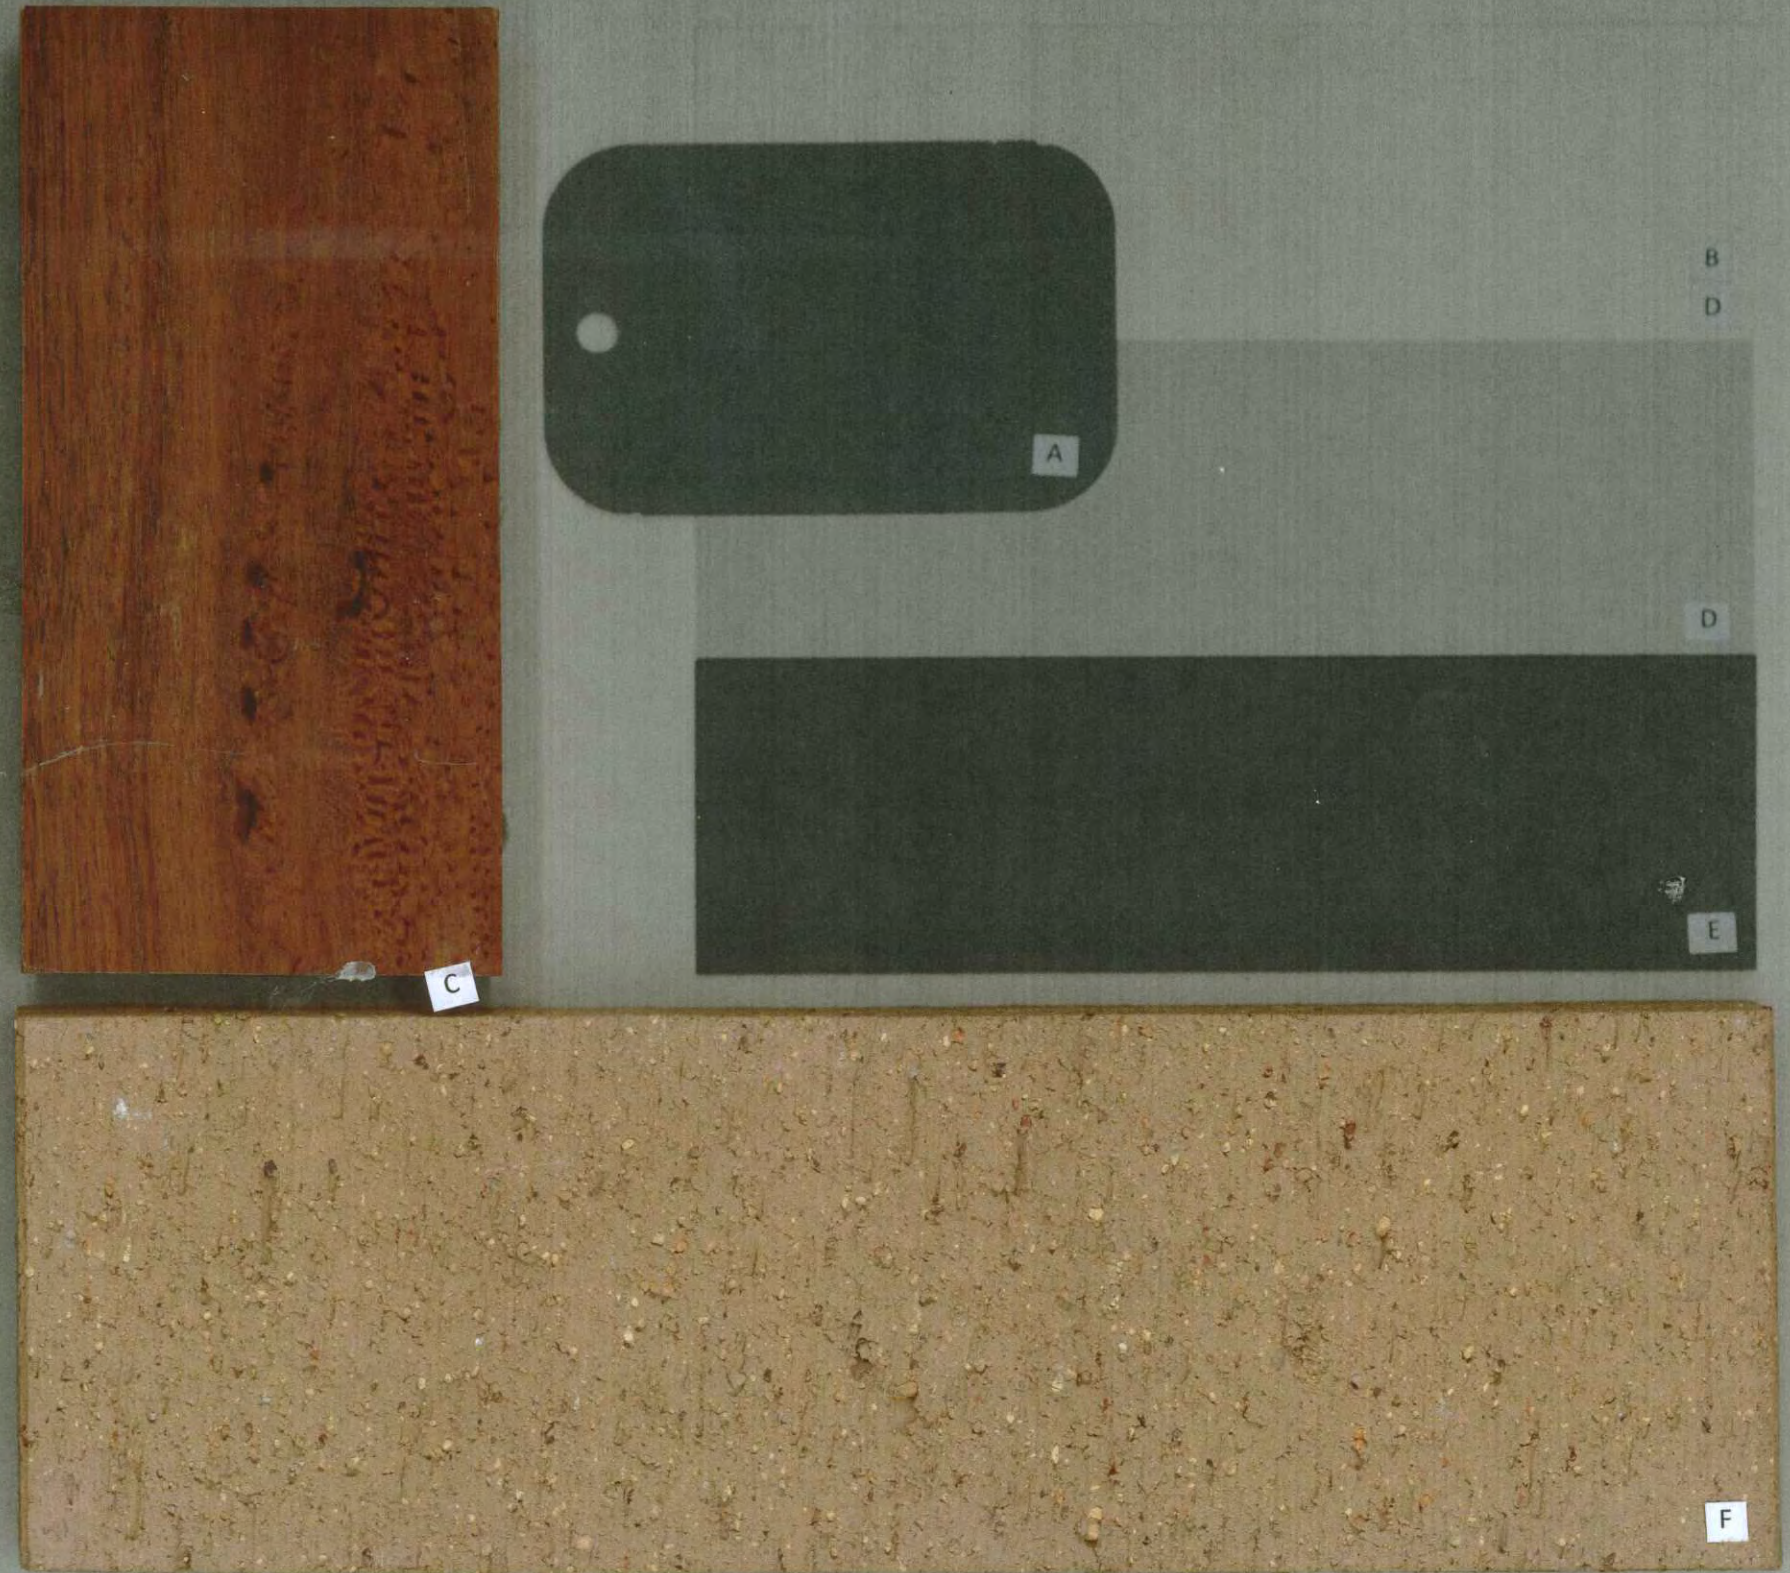


- A. COLORBOND ROOFING; GUTTER / FASCIA / DOWNPIPES
- B. SOFFIT COLOUR
- C. TIMBER CLADDING
- D. FIBRE-CEMENT CLADDING COLOUR

KENDEL PARK ENVIRONMENTAL VILLAGE

COLOR AND MATERIALS PALETTE

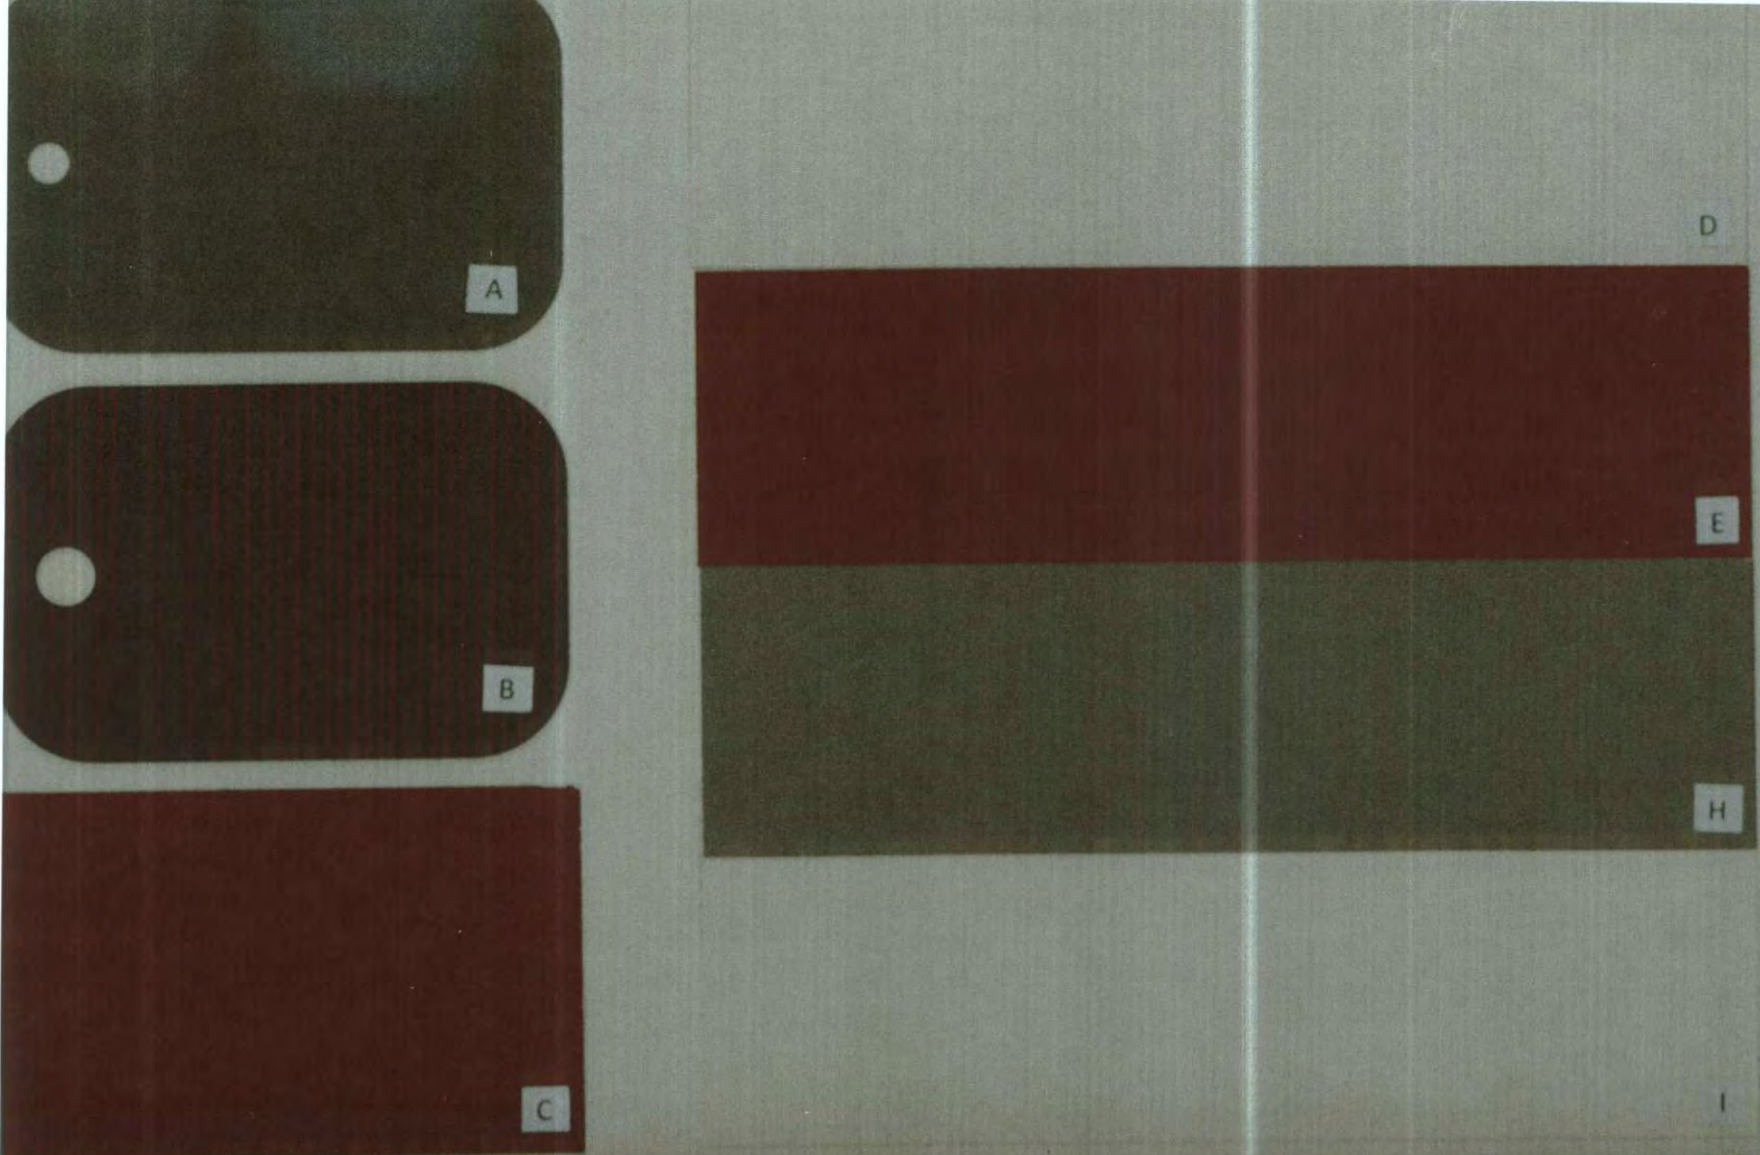

FACADE
A1

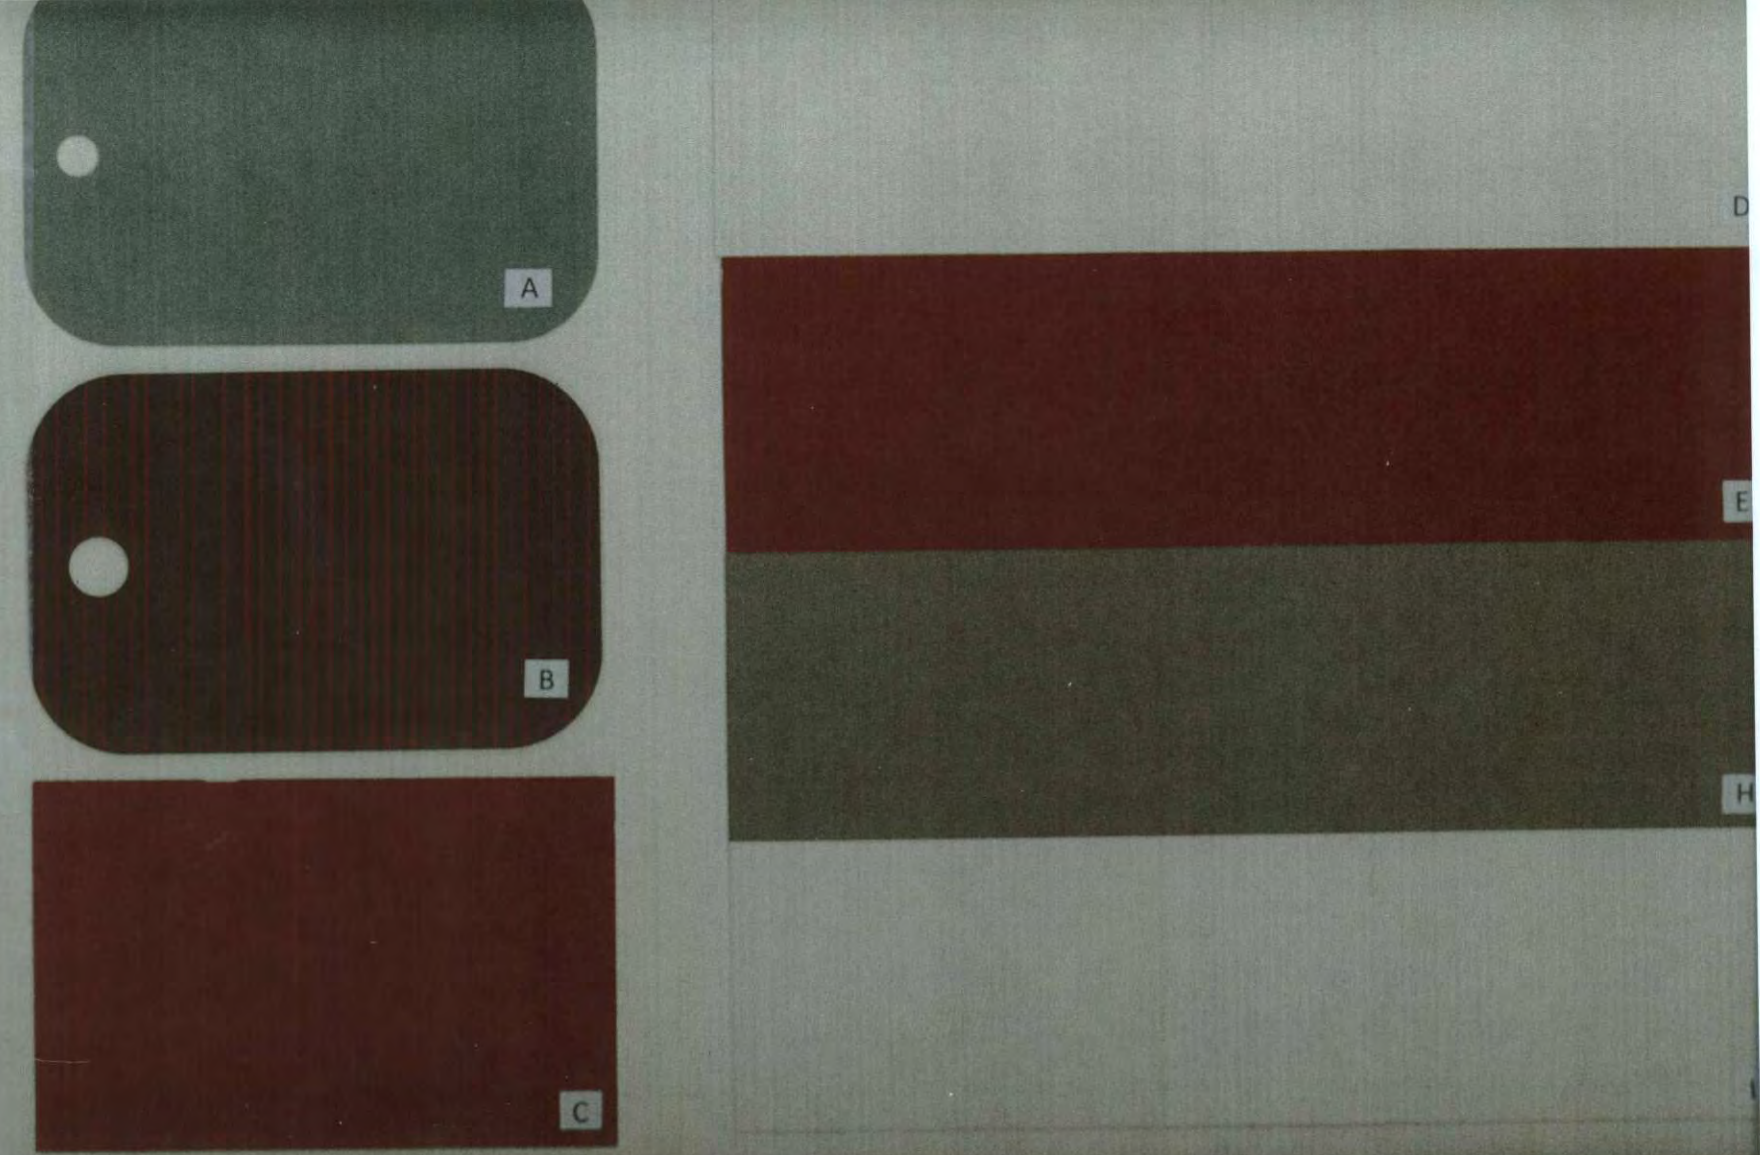


FACADE
A2

- A. COLORBOND ROOFING, GUTTER / FASCIA / DOWNPIPES
- B. COLORBOND GARAGE DOOR
- C. FRONT DOOR COLOUR
- D. SOFFIT COLOUR
- E. PAINTED TIMBER COLOUR; TRELLIS / SUNSCREEN
- F. WEATHERBOARD COLOUR
- G. WEATHERBOARD COLOUR
- H. GENERAL RENDER COLOUR
- I. WEATHERBOARD COLOUR
- J. WEATHERBOARD COLOUR

KENDEL PARK ENVIRONMENTAL VILLAGE COLOUR AND MATERIALS PALLET

PROJECT: 8572

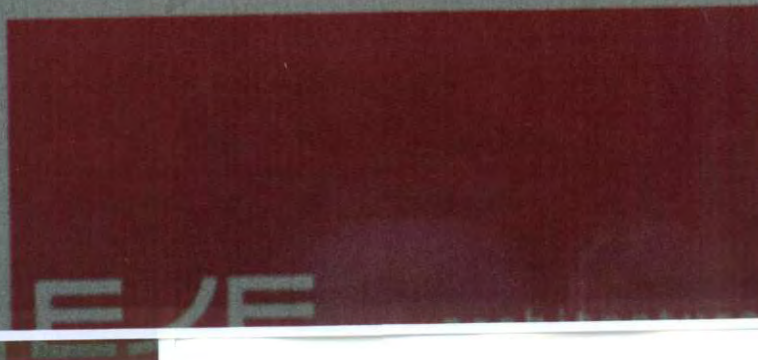

- A. COLORBOND ROOFING; GUTTER / FASCIA / DOWNPIPES
- B. COLORBOND GARAGE DOOR
- C. FRONT DOOR COLOUR
- D. SOFFIT COLOUR
- E. PAINTED TIMBER COLOUR; TRELLIS / SUNSCREEN
- F. WEATHERBOARD COLOUR
- G. WEATHERBOARD COLOUR

KENDEL PARK ENVIRONMENTAL VILLAGE COLOUR AND MATERIALS PALLET

PROJECT: 8572
DECEMBER 2010



FACADE
B1

FACADE
B2

J

J

A


B

C

E

G

I

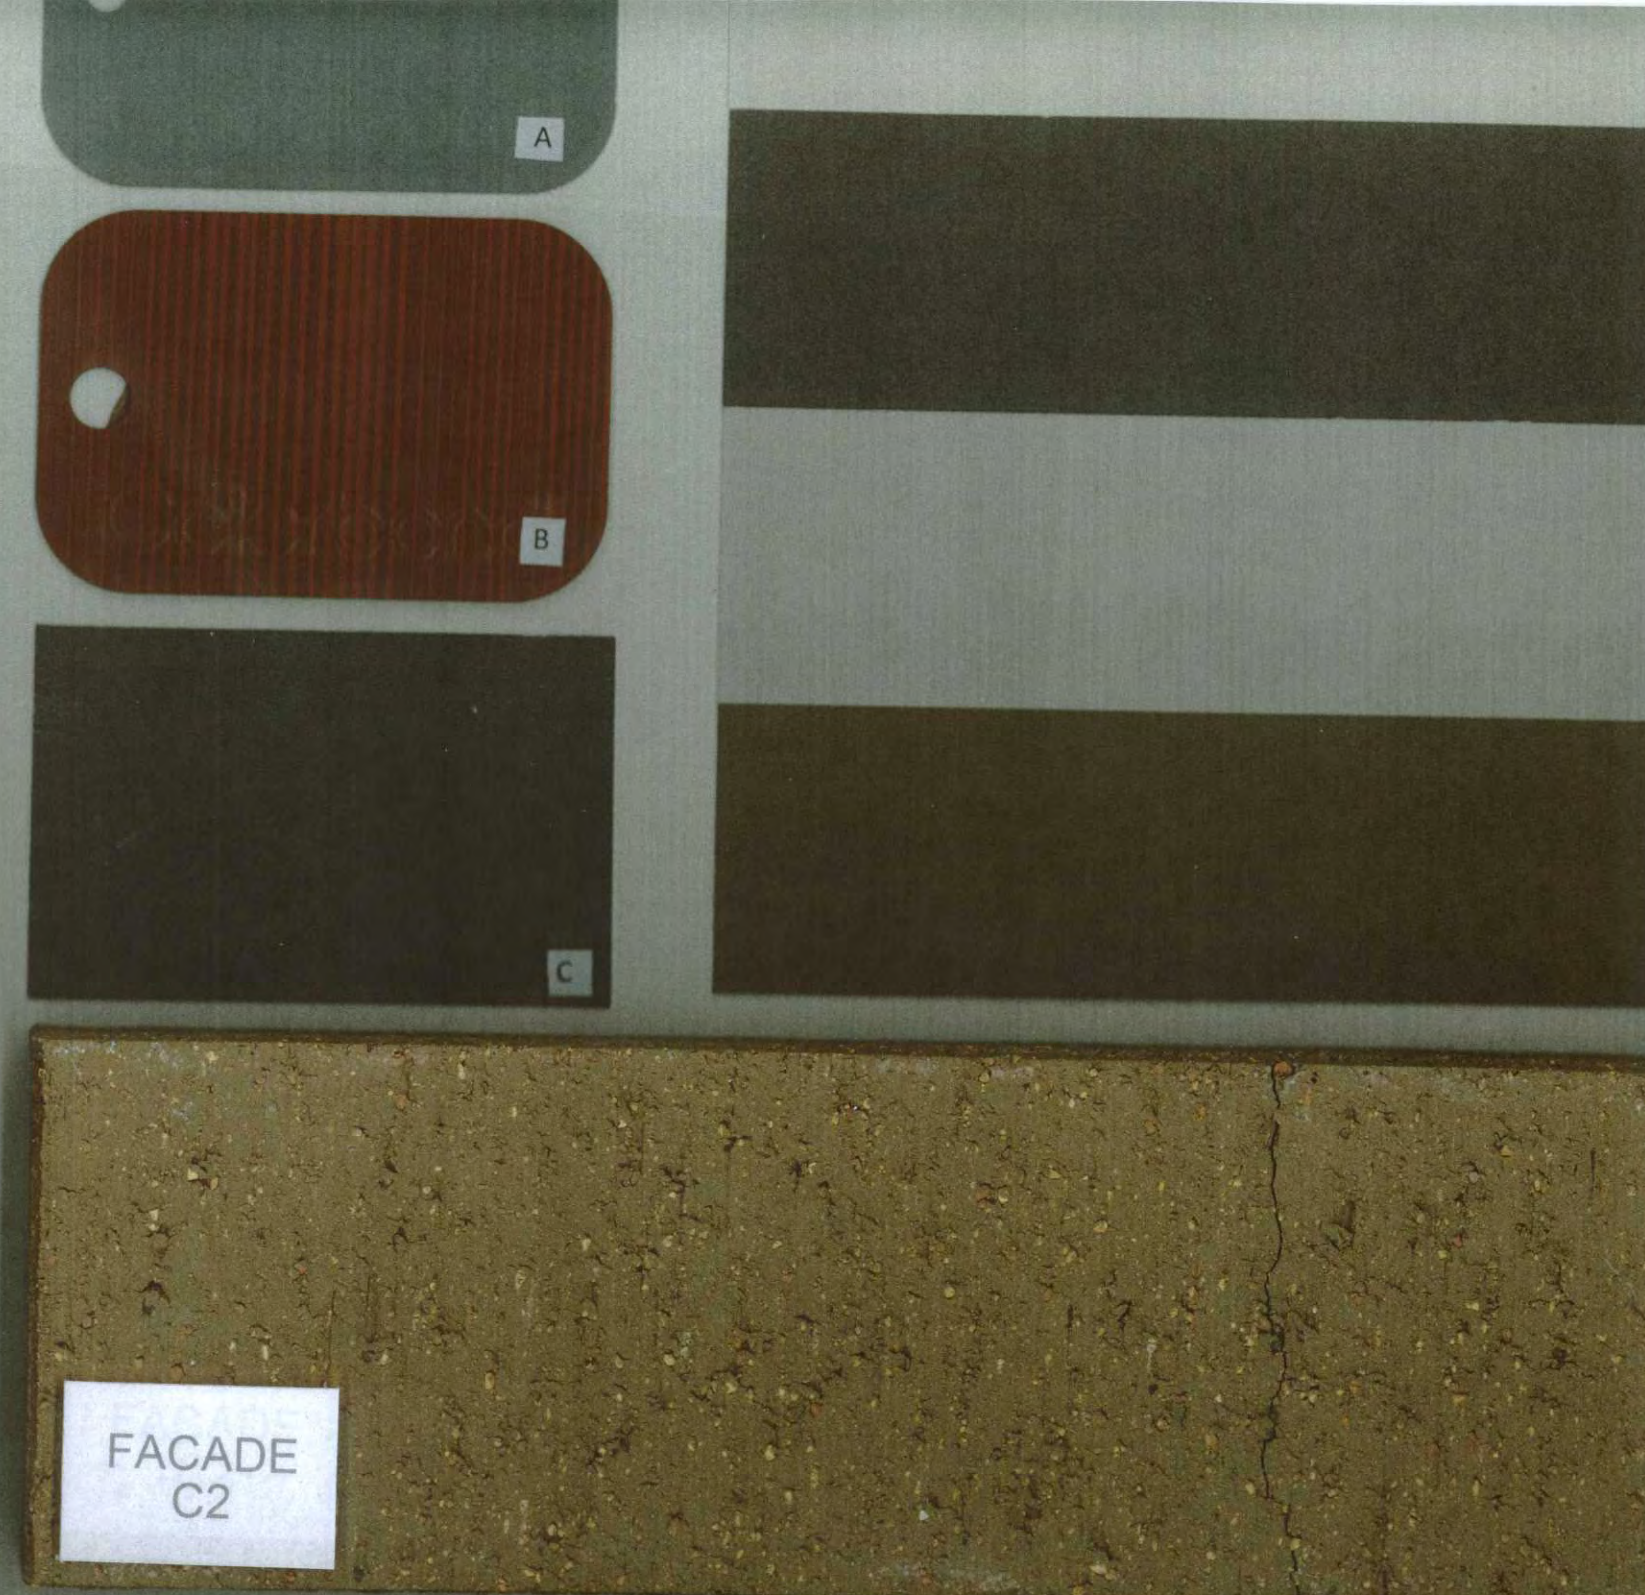


KENDEL PARK ENVIRONMENTAL VILLAGE COLOUR AND MATERIALS PALLET

- A. COLORBOND ROOFING; GUTTER / FASCIA / DOWNPIPES
- B. COLORBOND GARAGE DOOR
- C. FRONT DOOR COLOUR
- D. SOFFIT COLOUR
- E. PAINTED TIMBER COLOUR; TRELLIS / SUNSCREEN
- F. WEATHERBOARD COLOUR
- G. WEATHERBOARD COLOUR
- H. GENERAL RENDER COLOUR
- I. FEATURE RENDER COLOUR
- J. FACE BRICKWORK
- * ALL SCHEMES: ANODIZED ALUMINIUM WINDOW FRAMES

PROJECT: 8572
DECEMBER 2010




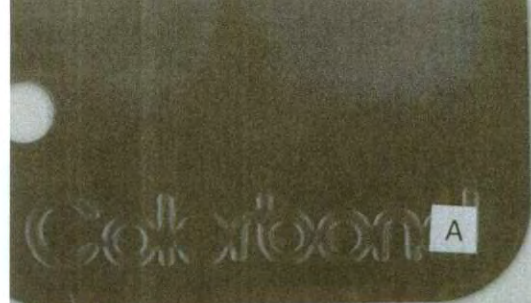


A



B

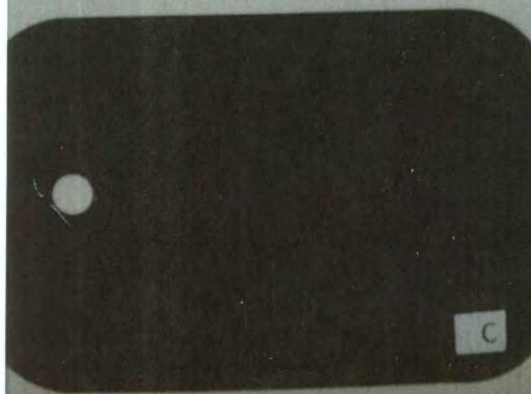

C

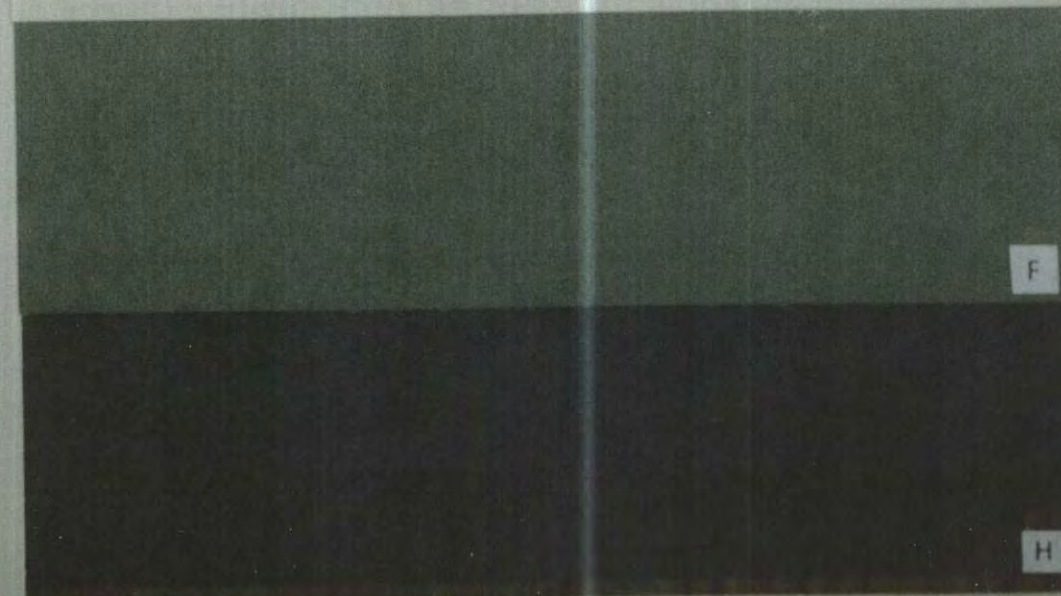

D

E

F

H



J

FACADE
D1




A



B



C

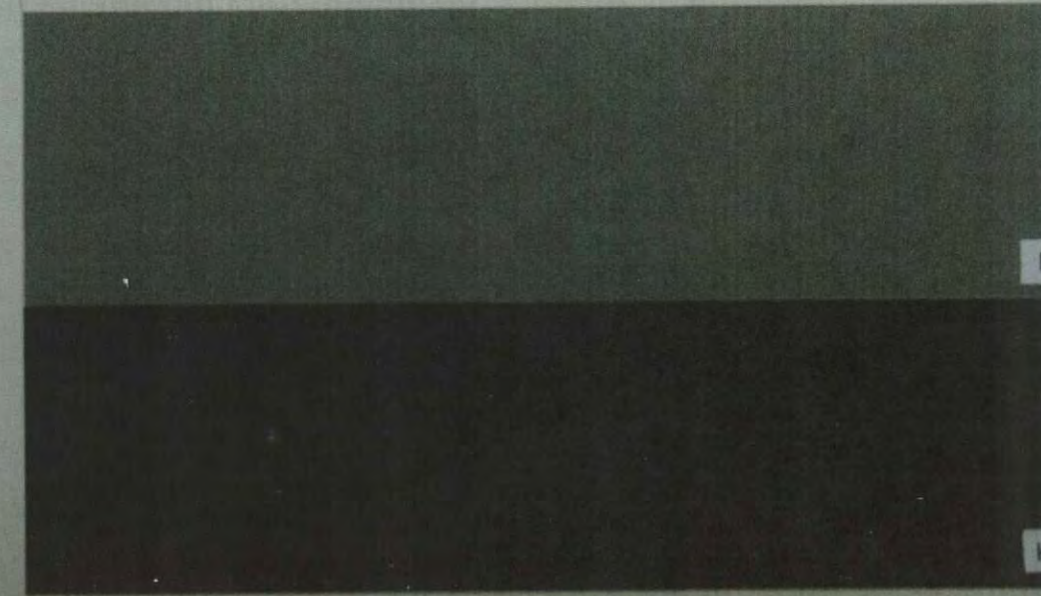

D

E

F

H



J

FACADE
D2

- A. COLORBOND ROOFING, GUTTER / FASCIA / DOWNPIPES
- B. COLORBOND GARAGE DOOR
- C. FRONT DOOR COLOUR
- D. SOFFIT COLOUR
- E. PAINTED TIMBER COLOUR, TRELLIS / SUNSCREEN
- F. WEATHERBOARD COLOUR
- G. WEATHERBOARD COLOUR
- H. GENERAL RENDER COLOUR
- I. FEATURE RENDER COLOUR
- J. FACE BRICKWORK

KENDEL PARK ENVIRONMENTAL VILLAGE COLOUR AND MATERIALS PALLET

PROJECT: 8572
DECEMBER 2010







A



B

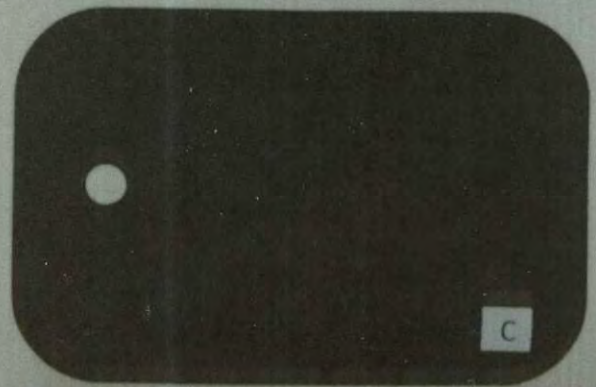

C

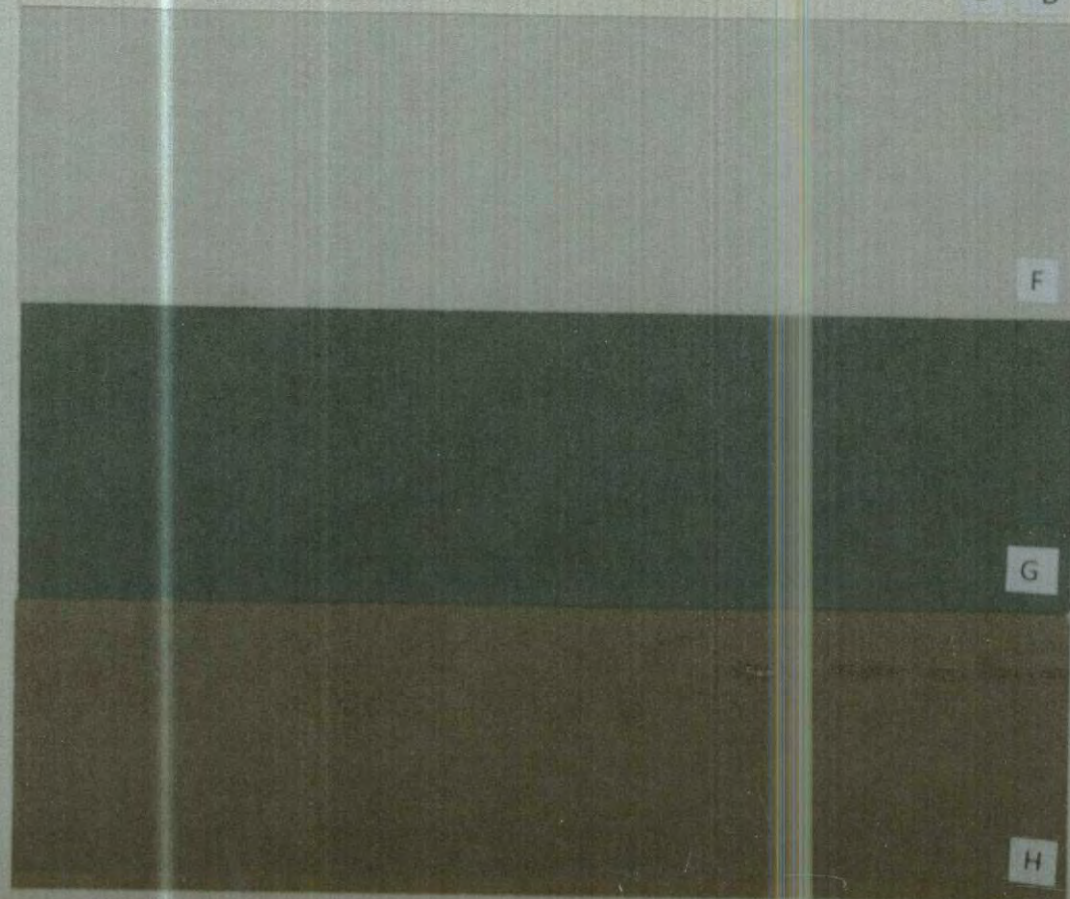


E D

F


G

H

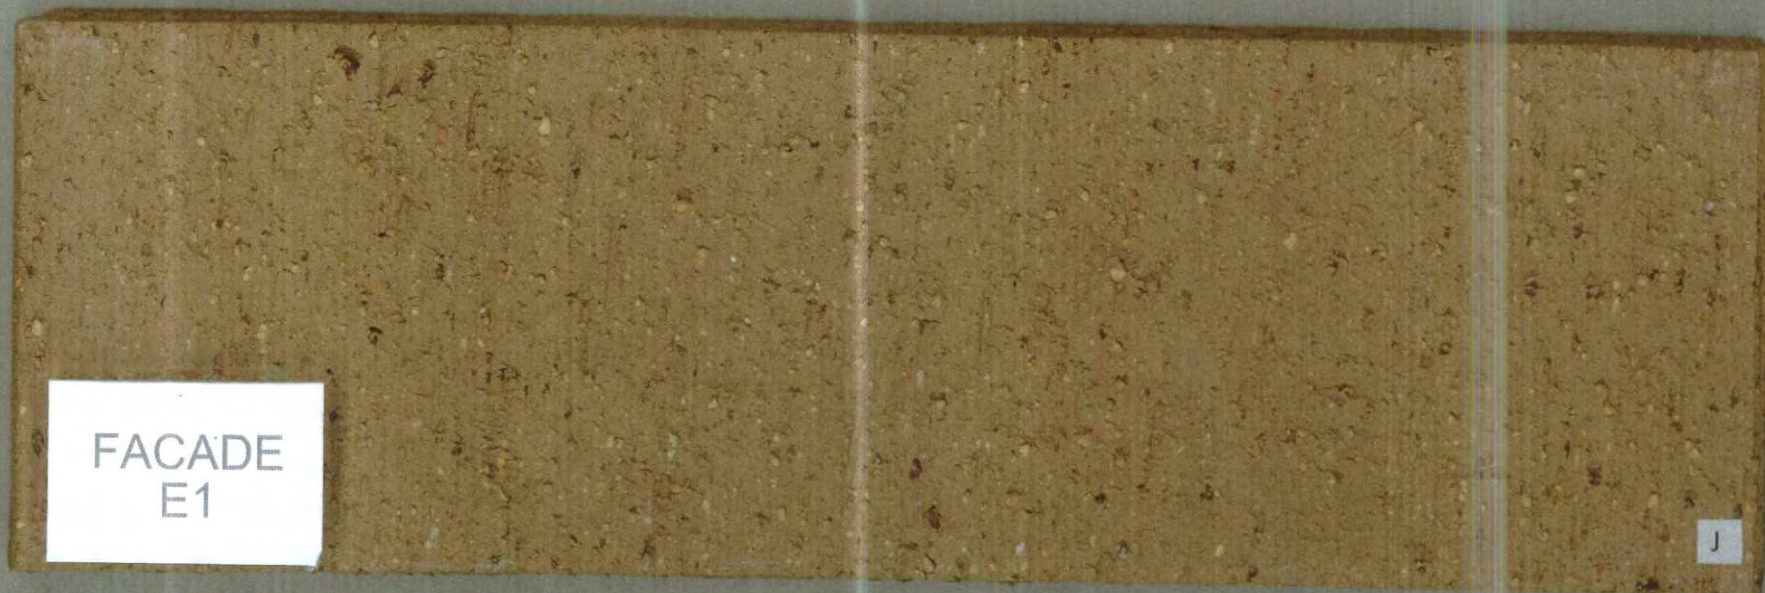

J


FACADE
E1

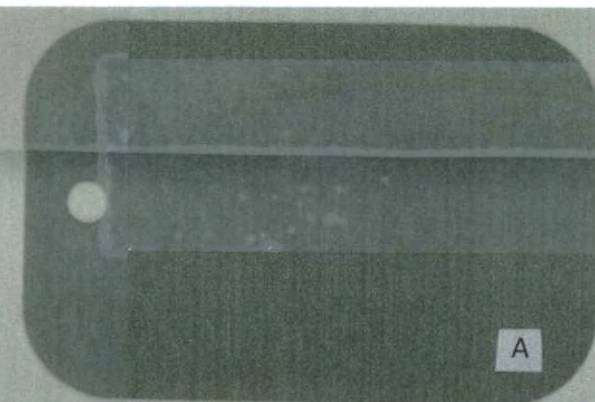


A



B

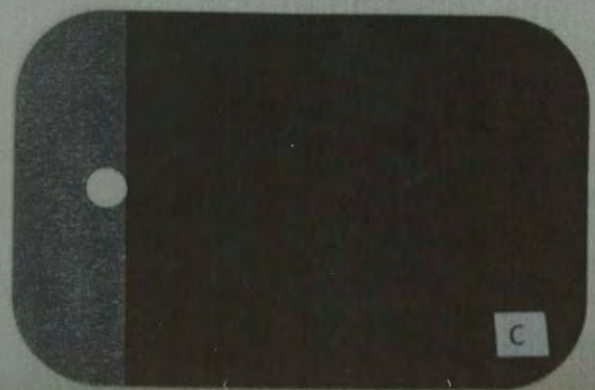

C

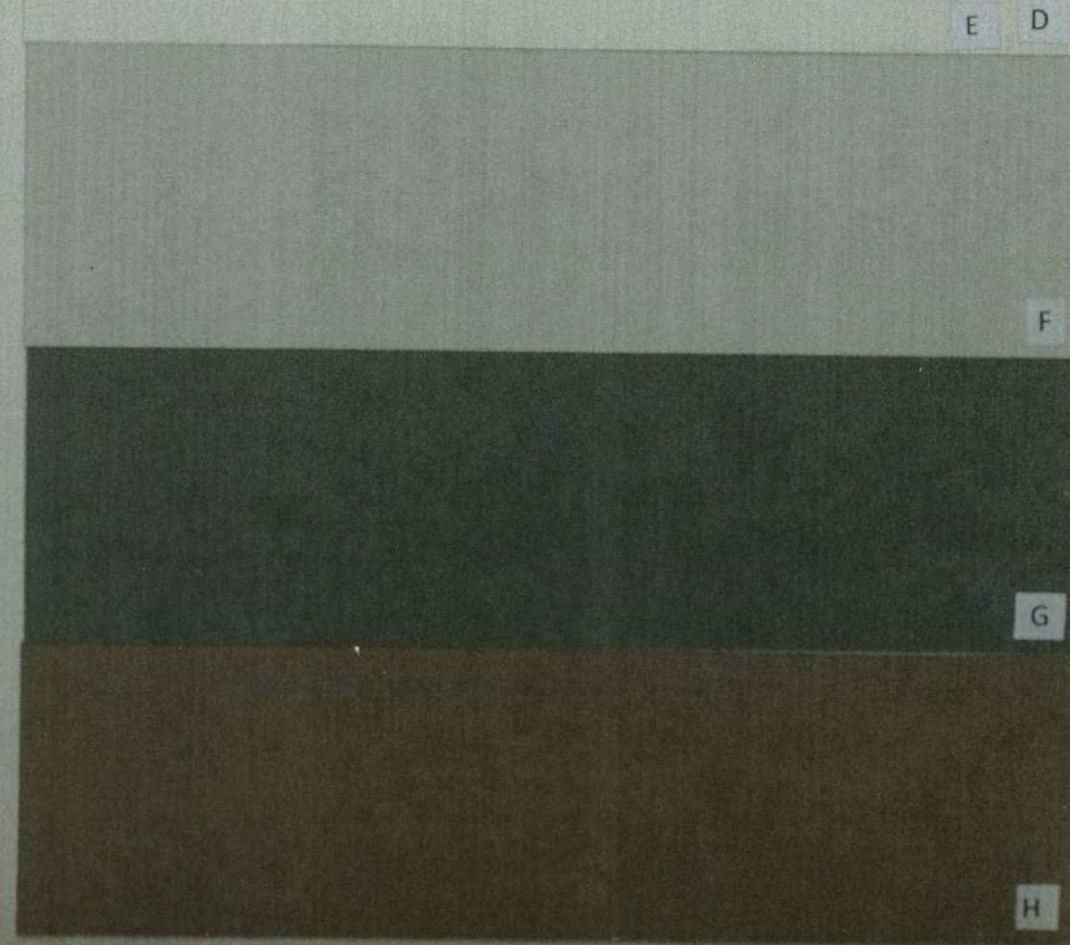

E D

F

G

H



J


FACADE
E2

- A. COLORBOND ROOFING: GUTTER / FASCIA / DOWNPIPES
- B. COLORBOND GARAGE DOOR
- C. FRONT DOOR COLOUR
- D. SOFFIT COLOUR
- E. PAINTED TIMBER COLOUR: TRELLIS / SUNSCREEN
- F. WEATHERBOARD COLOUR
- G. WEATHERBOARD COLOUR
- H. GENERAL RENDER COLOUR

KENDEL PARK ENVIRONMENTAL VILLAGE COLOUR AND MATERIALS PALLET



A

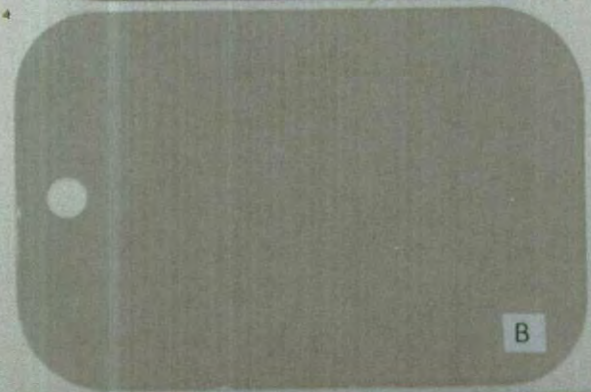

B



C




D

E




F

H

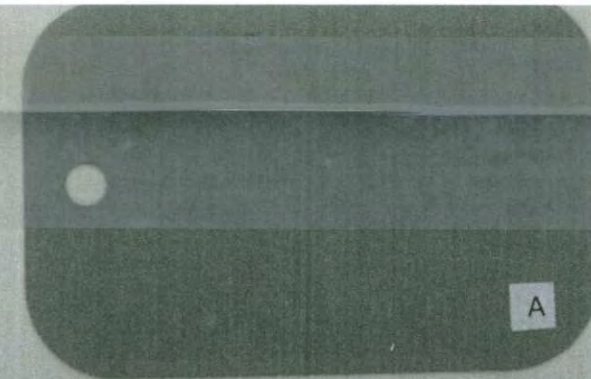


A

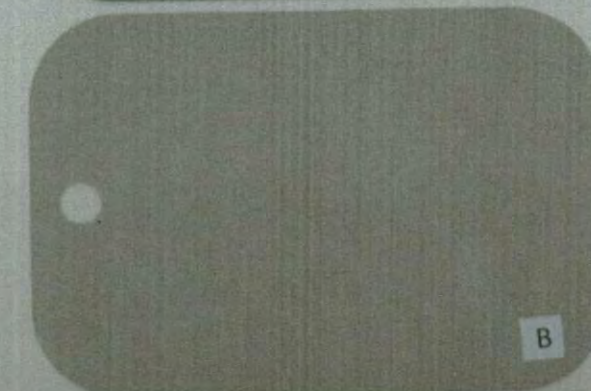

B




C

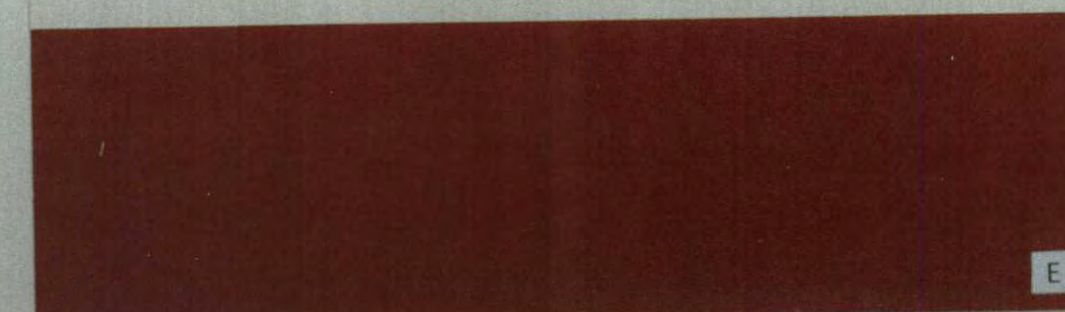

D

E

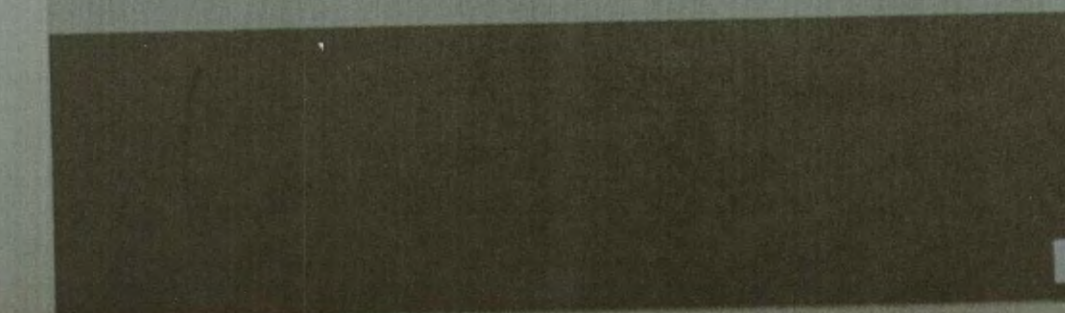

F

H



FACADE
F1

J



FACADE
F2

J

- A. COLORBOND ROOFING, GUTTER / FASCIA / DOWNPIPES
- B. COLORBOND GARAGE DOOR
- C. FRONT DOOR COLOUR
- D. SOFFIT COLOUR
- E. PAINTED TIMBER COLOUR, TRELLIS / SUNSCREEN
- F. WEATHERBOARD COLOUR
- G. WEATHERBOARD COLOUR

KENDEL PARK ENVIRONMENTAL VILLAGE COLOUR AND MATERIALS PALLET

PROJECT: 8572

