


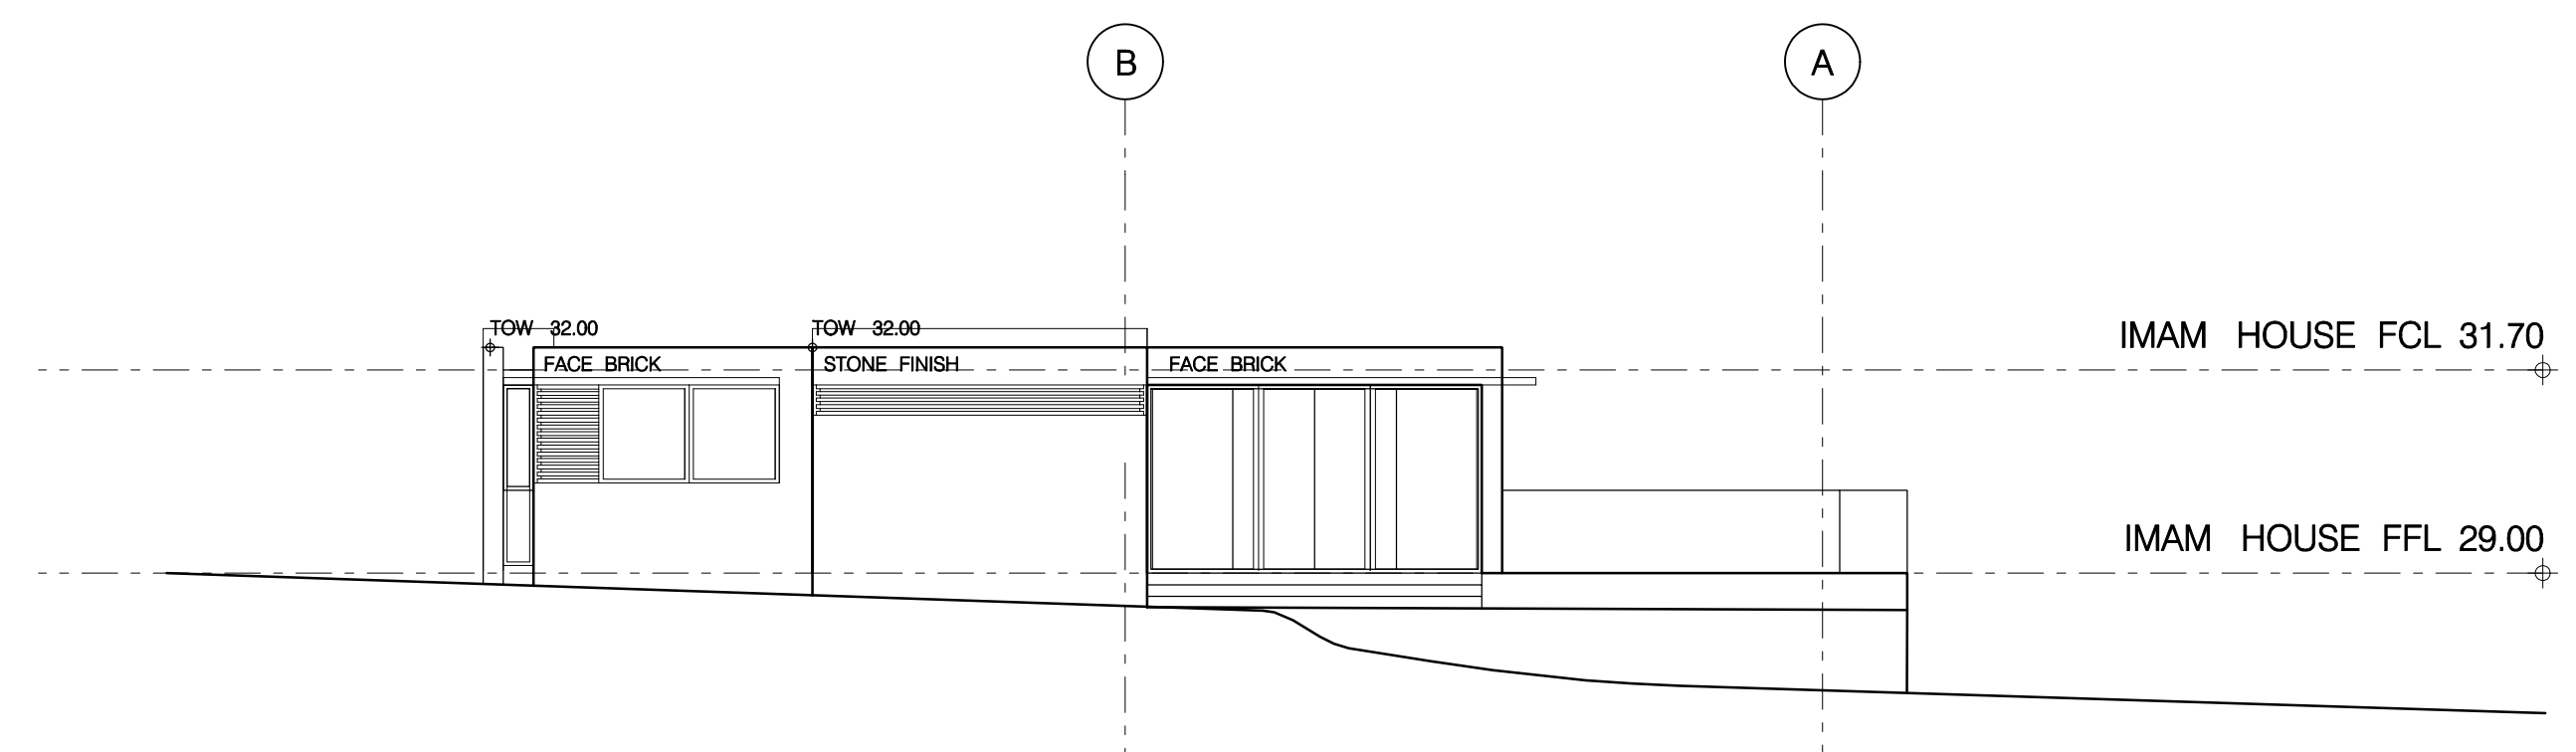

LEGEND

	NEW LEVEL
	EXISTING LEVEL
	NEW SPOT LEVELS
	EXISTING SPOT LEVELS

LEGEND - WALL CODES

MASONRY TYPE AS FOLLOWS:
 NOMINAL THICK IN CENTIMETRES
 MASONRY FRL

15/2	10/0/0	1	60/60/60	1½	90/90/90
15	120/120/120	3	180/180/180		
2					

FRL CODES

GRAPHICS

	BLK	BRICKWORK		GL GLAZED WALL
	BRK	BRICKWORK		EXIST WALLS
	RC	REINFORCED CONCRETE		EXIST WALLS
	SW	STUO WALL PAINT FINISH		DEMOLISHED
	ECRW	EXIST COOLROOM PANEL		ELEMENTS OVER
	CRW	COOLROOM PANEL WALL	ATM	AIR-TIGHT MASONRY
	CPH	COOLROOM PANEL PANEL	FH	FULL HEIGHT

A2	ISSUED FOR AUTHORITY APPROVAL	18/02/2011
A1	ISSUED FOR AUTHORITY APPROVAL	28/07/2010
Issue	Amendment	Date
Drawing Status:		
AUTHORITY APPROVAL		
Designed By:		
Checked By: NAME SURNAME		