



- GENERAL NOTES**
1. ALL DIMENSIONS AND SIZES ARE IN MILLIMETRES.
  2. DO NOT SCALE DRAWINGS.
  3. ALL WALL THICKNESSES DIMENSIONED OR NOTED ARE NOMINAL SIZES ONLY.
  4. INFORMATION INDICATED IN THIS DOCUMENT MAY BE CRUCIAL TO THE SAFE AND PROPER FUNCTIONING OF THE PROJECT. DO NOT ALTER ANY ASPECT WITHOUT REFERENCE TO THE ARCHITECT.
  5. READ THIS DRAWING IN CONJUNCTION WITH RELEVANT CONSULTANT DRAWINGS AND SPECIFICATIONS.
  6. INFORM THE ARCHITECT OF ANY DISCREPANCIES.

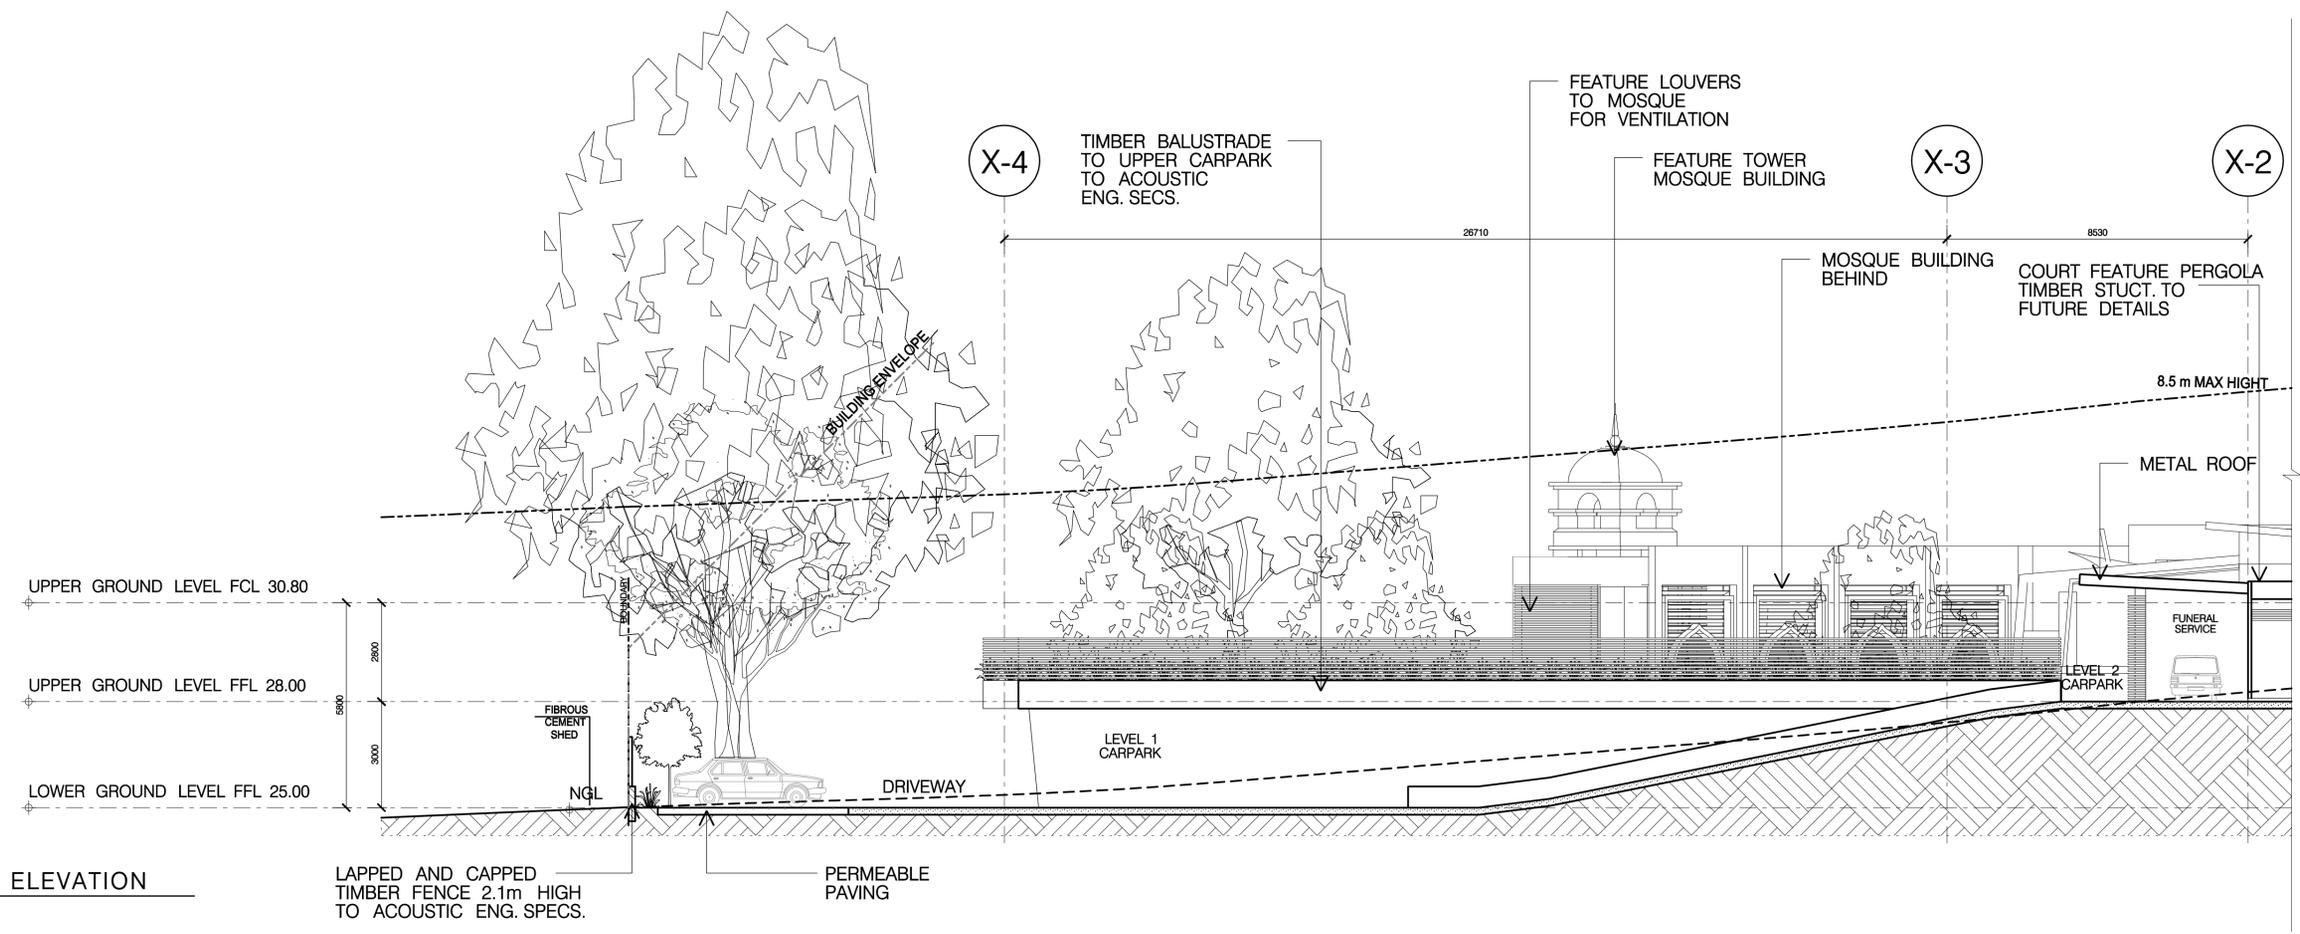

**S3** SECTIONAL ELEVATION  
SCALE 1:200

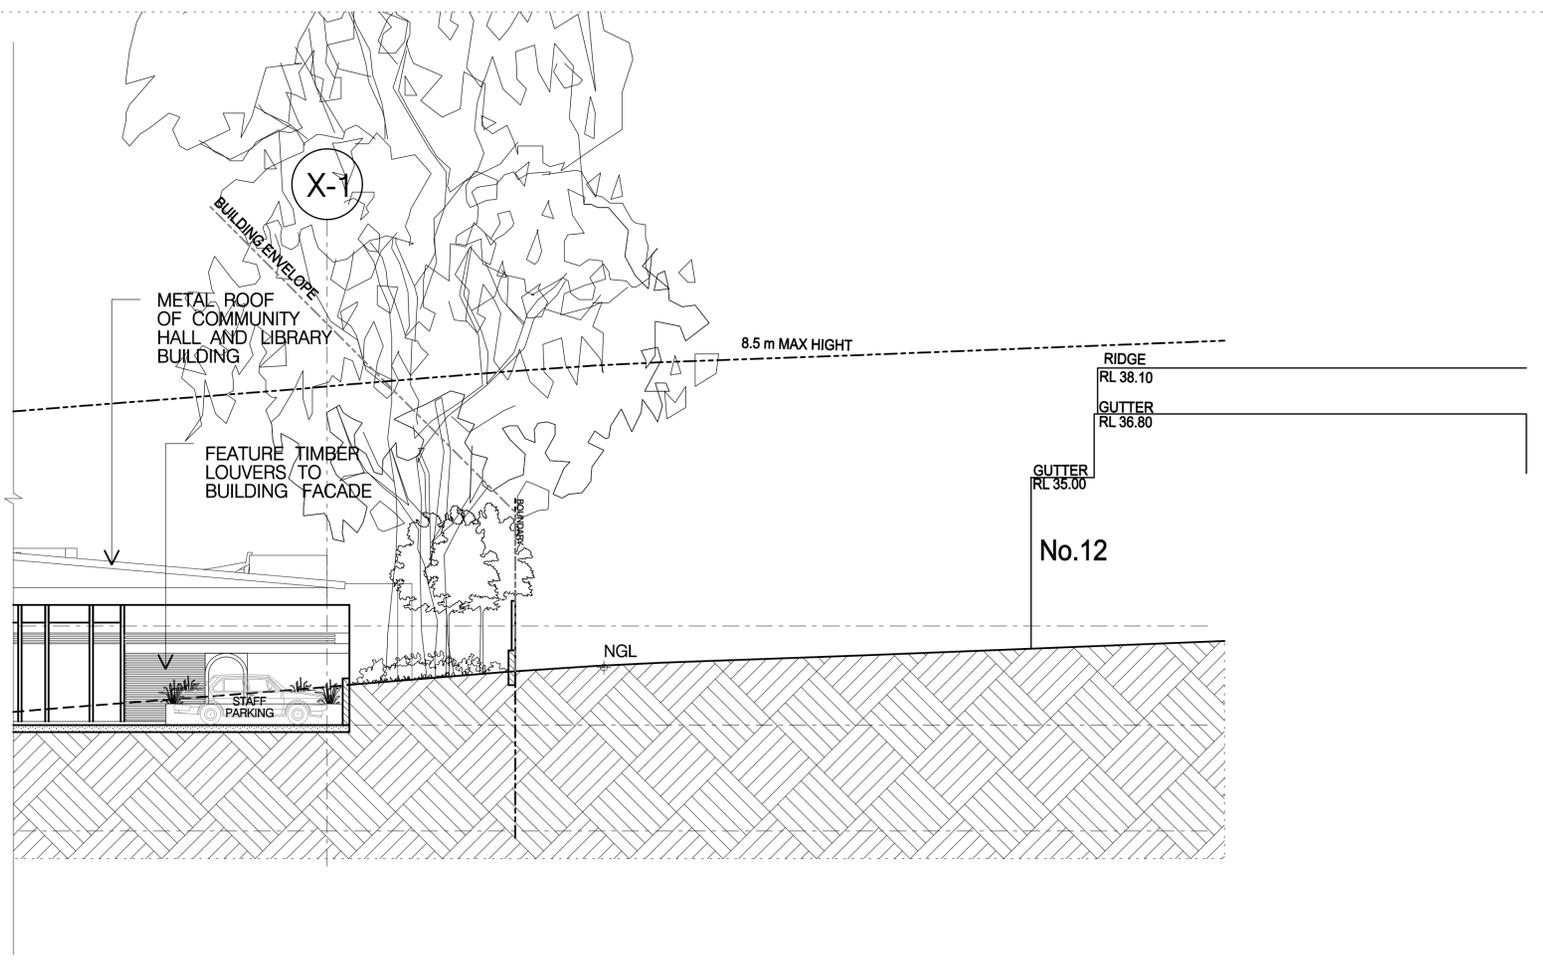

A2	ISSUED FOR AUTHORITY APPROVAL	18/02/2011
A1	ISSUED FOR AUTHORITY APPROVAL	28/07/2010
Issue	Amendment	Date
Drawing Status: <b>AUTHORITY APPROVAL</b>		
Designed By:	NAME SURNAME	
Checked By:		

This drawing is protected by copyright. It may only be used for the purpose for which it is issued.

**DARDIRY & DOROCH ARCHITECTURAL SERVICES**  
 ABN: 44 832 054 816  
 6 / 222 Swaine Street  
 Lidcombe 2141  
 Phone: 0406360280  
 Fax: 02 89695331  
 email: mail@dardirydoroch.com



CLIENT  
**NEWCASTLE MUSLIM ASSOCIATION**  
 EMAIL :-

PROJECT TITLE  
**PROPOSED MOSQUE & COMMUNITY FACILITIES**  
 158A 164 CROUDACE ROAD ELERMORE VALE 2237



Scale: 1:100 @A1, 1:200 @A3

0 1 2 3 4 5 10m

Printed By: **SUSEN** File: **SFILEABREV5**

Drawing Title: **SECTIONAL ELEVATION S3**

Date Printed: **18/02/2011**

Issue: **A-024** A2