




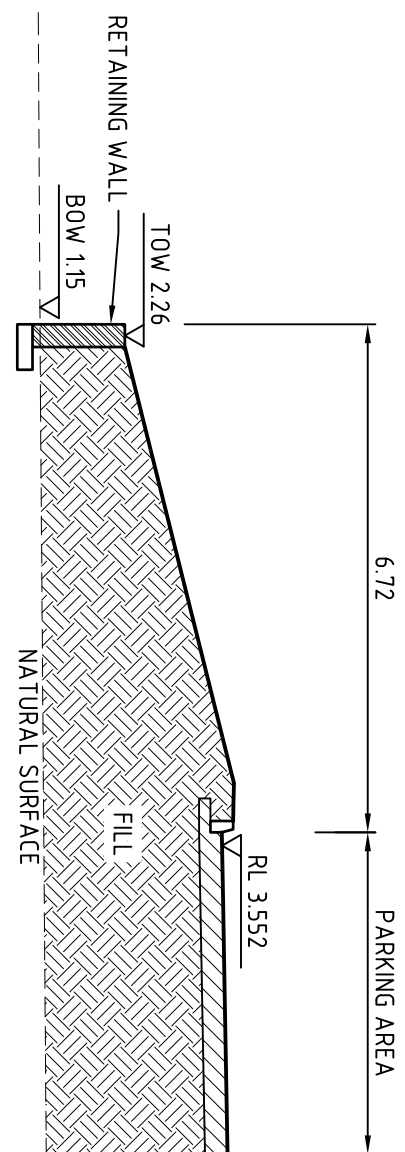


SECTION A
SCALE 1:100
DA03

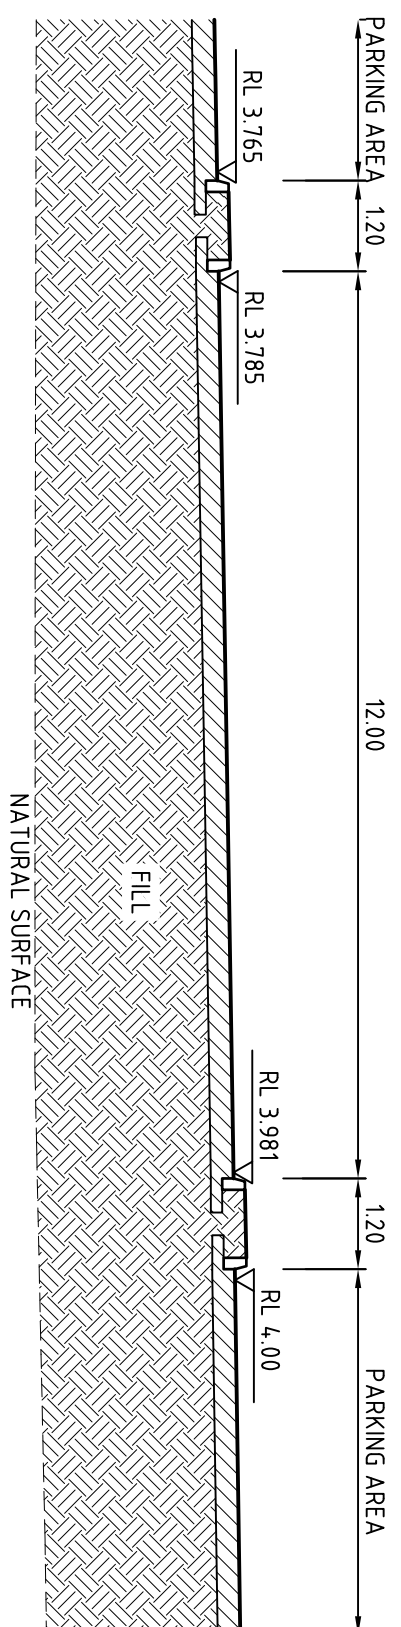


SECTION B
SCALE 1:100
DA03

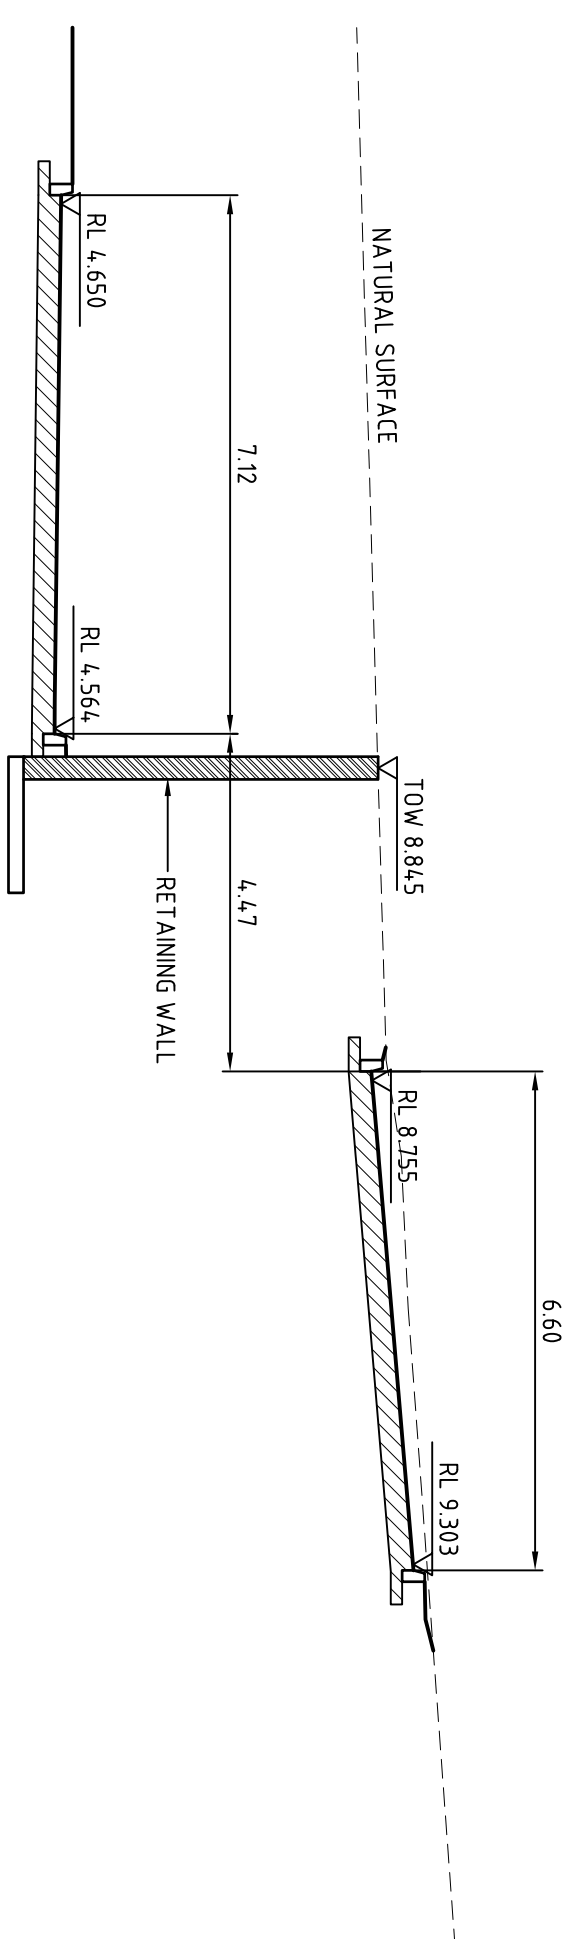


SECTION C
SCALE 1:100
DA04

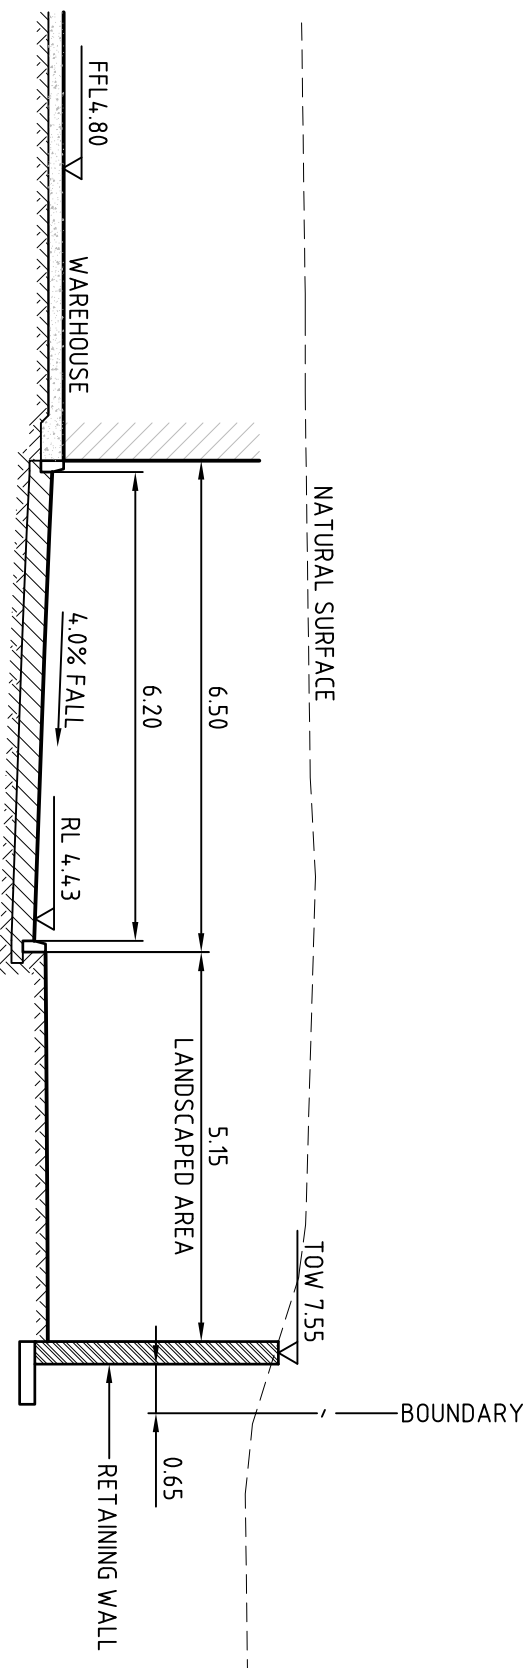


SECTION D
SCALE 1:100
DA06

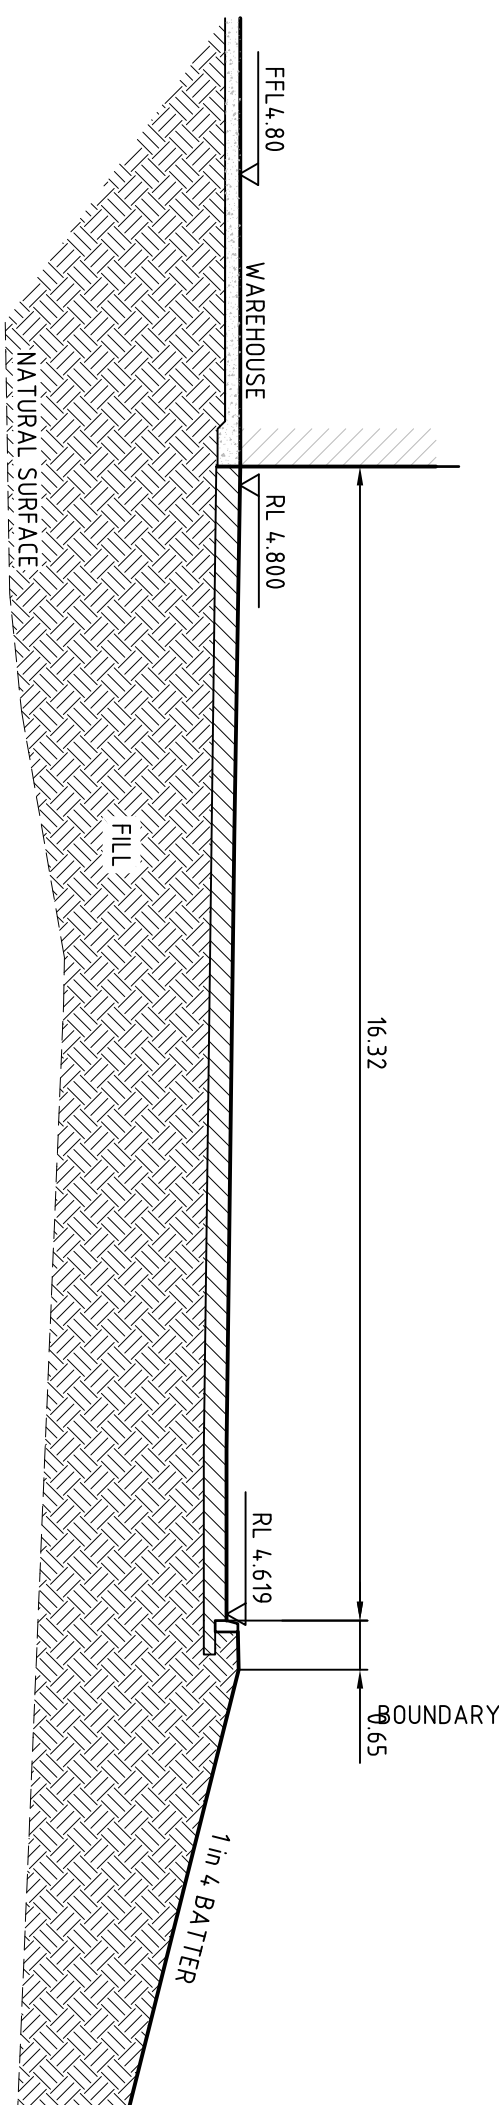


SECTION E
SCALE 1:100
DA05

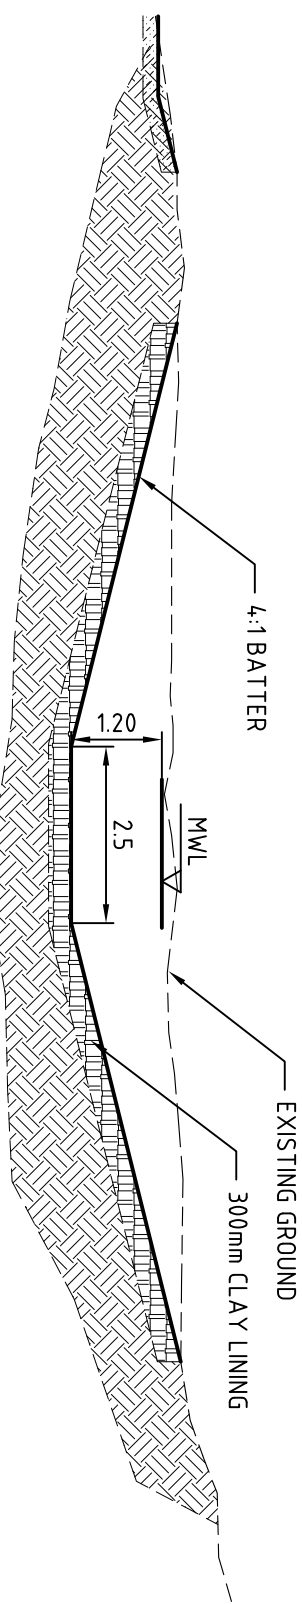


SECTION H
SCALE 1:100
DA03

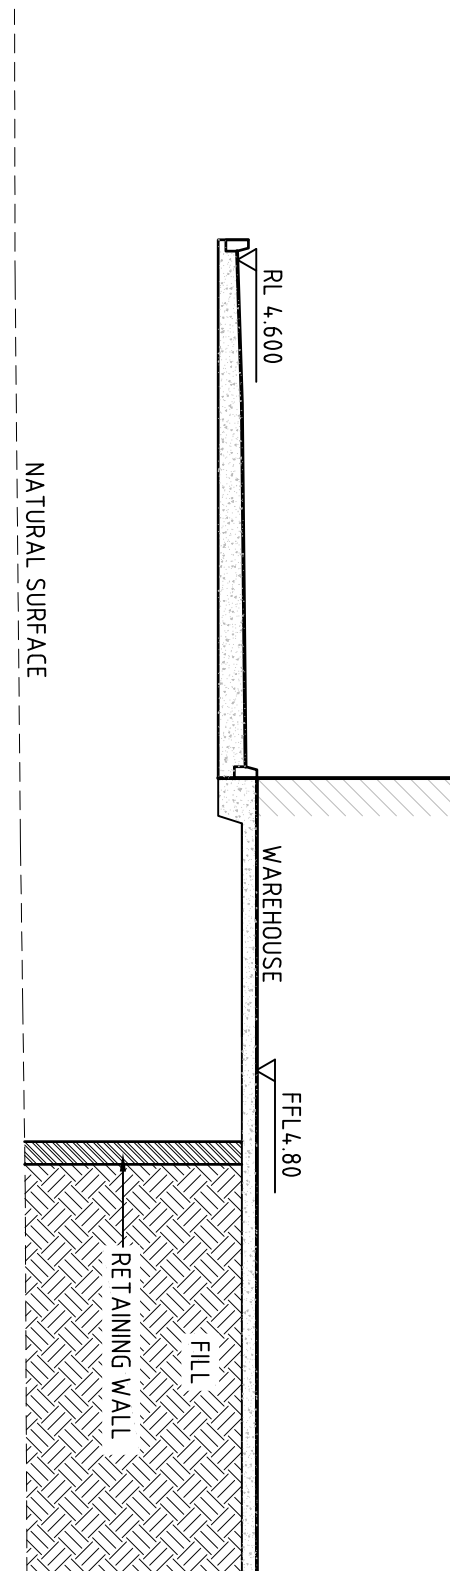


SECTION F
SCALE 1:100
DA05

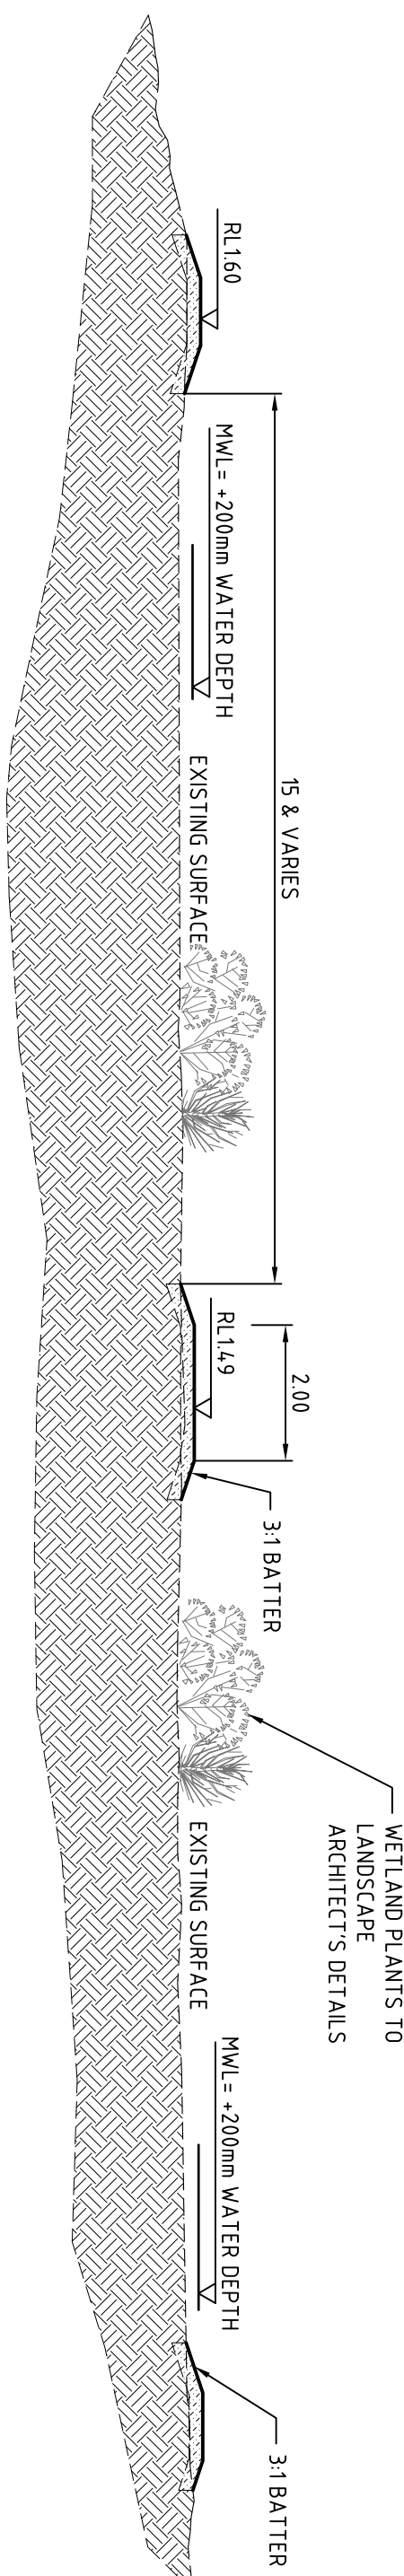


SECTION G
SCALE 1:100
DA03

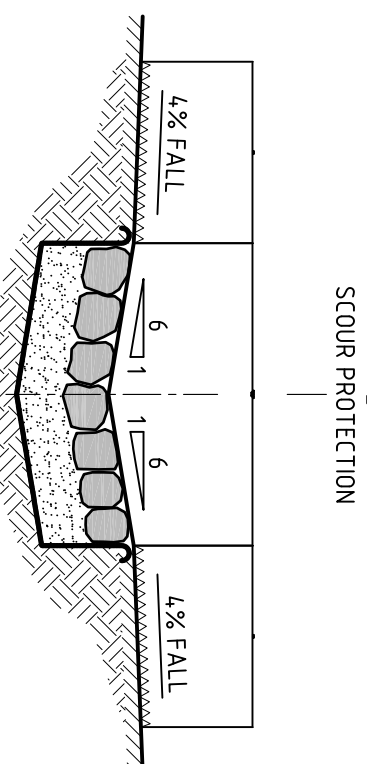

SECTION H4
SCALE 1:50

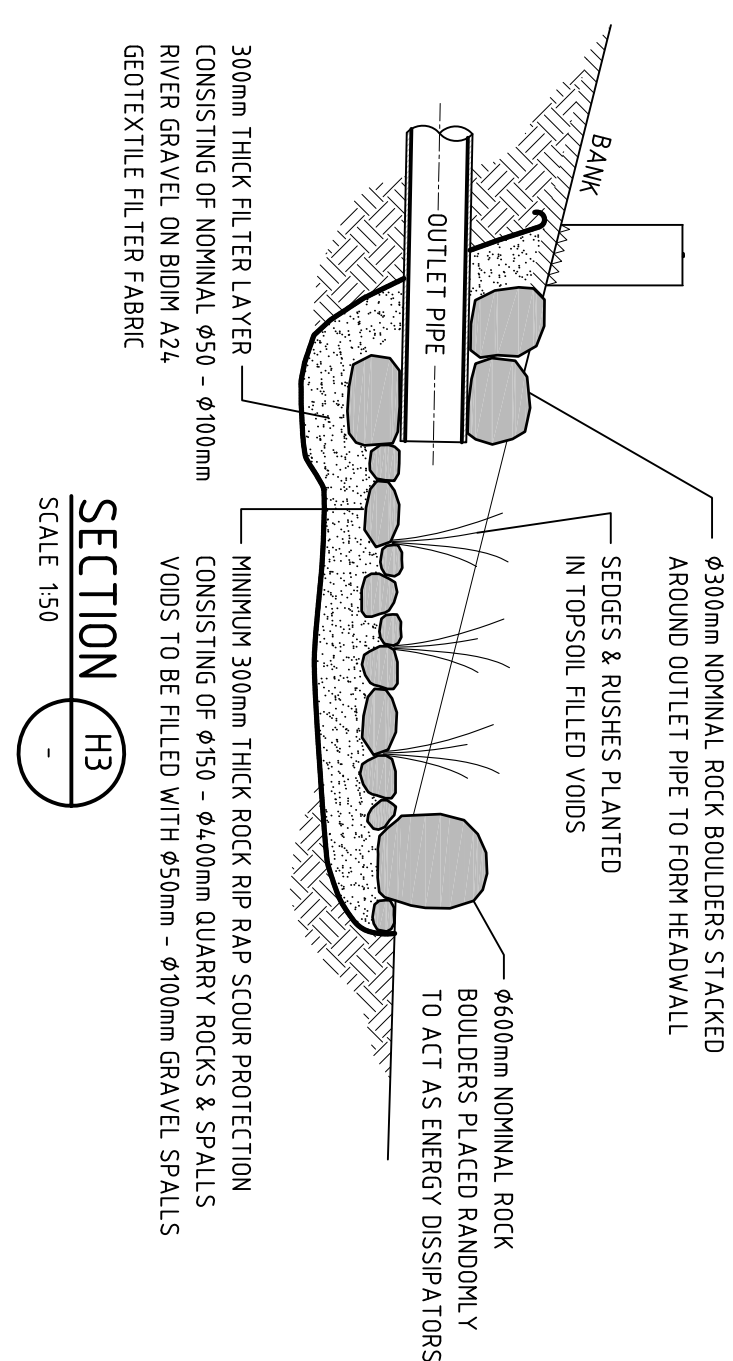

SECTION H3
SCALE 1:50

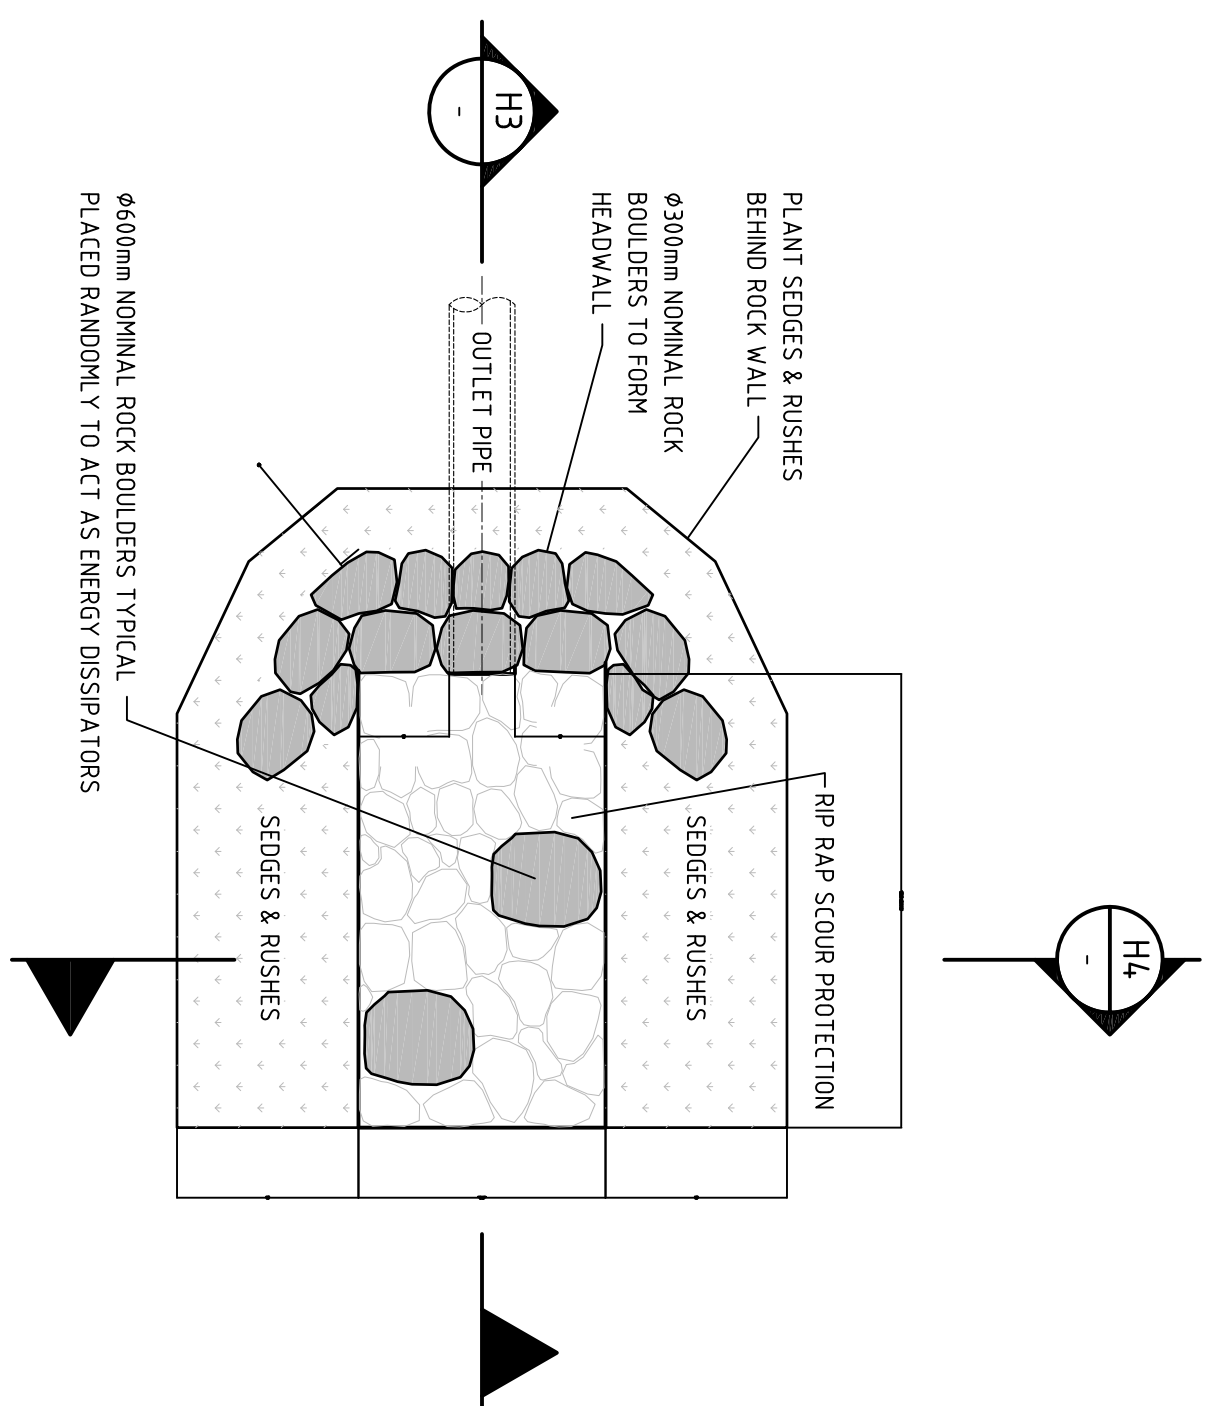

**TYPICAL ROCK HEADWALL (OR WETLAND OUTLET STRUCTURE)
WITH SCOUR PROTECTION DETAIL - PLAN**



NOT FOR CONSTRUCTION

[illegible]