




this document is the copyright of CKDS Architecture PTY LTD  
check and verify all dimensions on site.  
reliant on any discrepancies to the designer before proceeding with the work.  
do not scale drawings manually or electronically.  
drawing shall not be used for construction until issued for construction by designer.

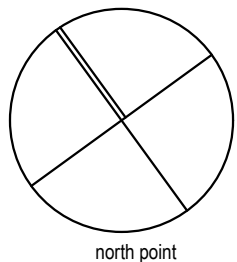


issue	revision	description	date	verified
AA	-	Issue for Discussion	08.08.11	SC
AB	-	Issue for Discussion	16.08.11	SC
AC	-	Issue for JRP	18.08.11	SC

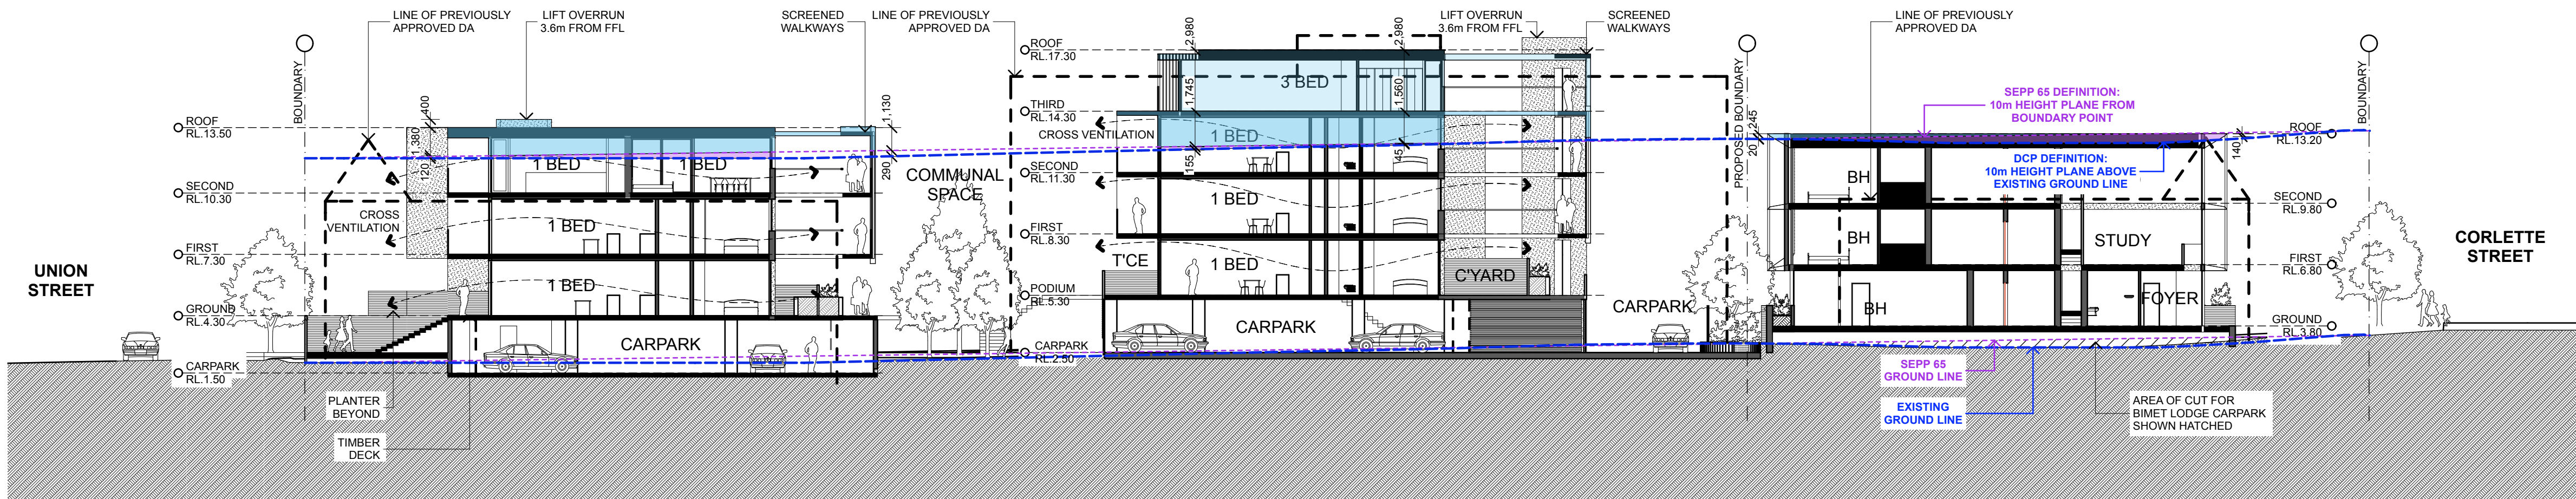

Section A - Technical  
SCALE: 1:200

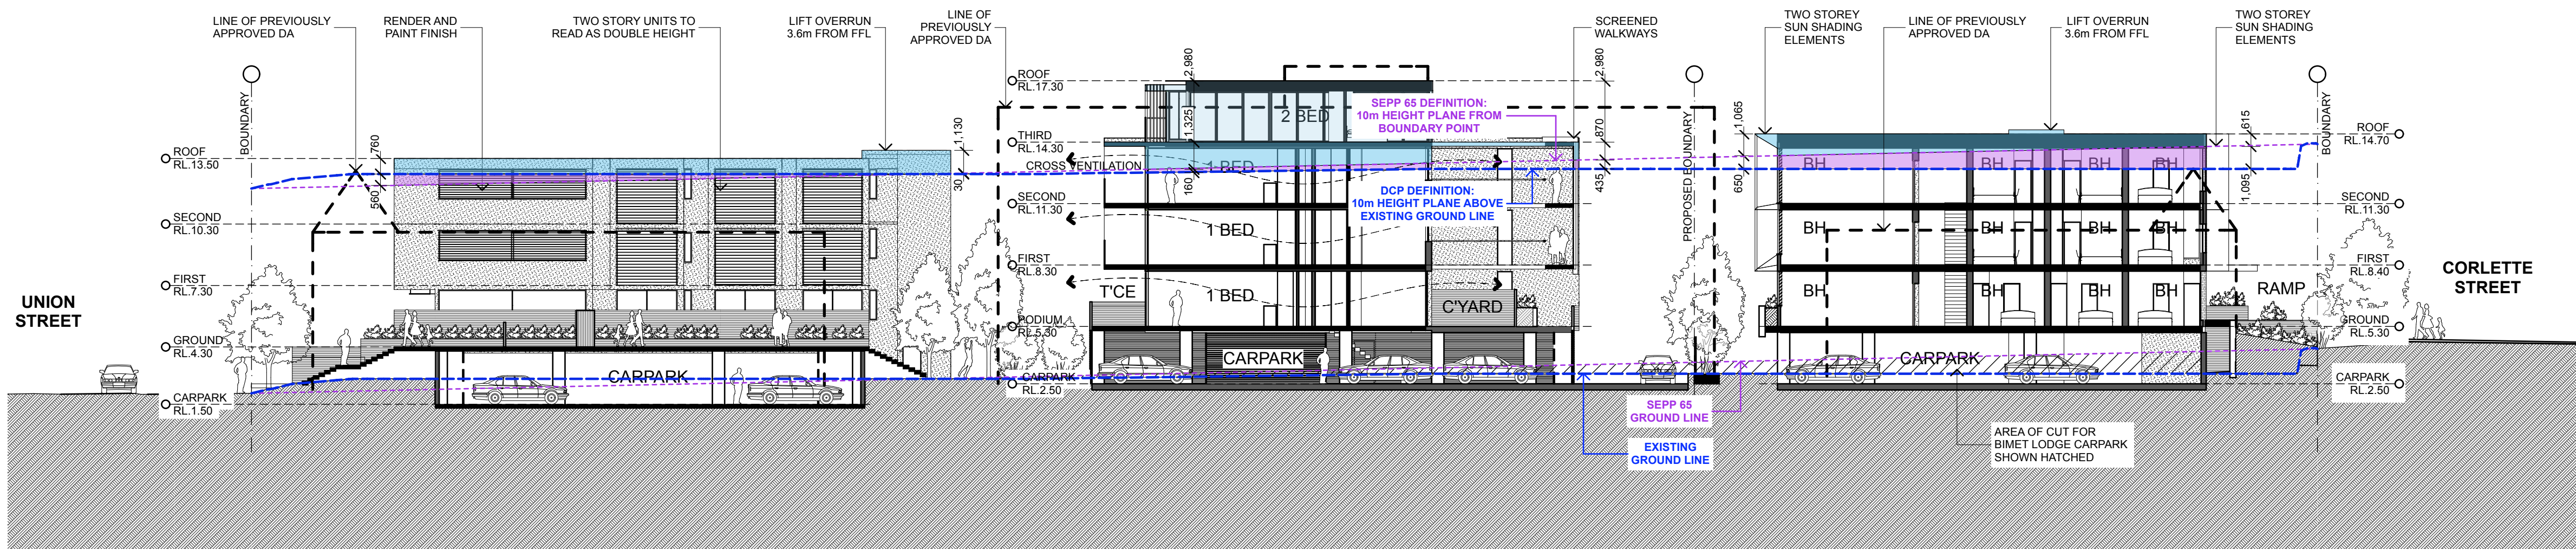

Section B - Technical  
SCALE: 1:200

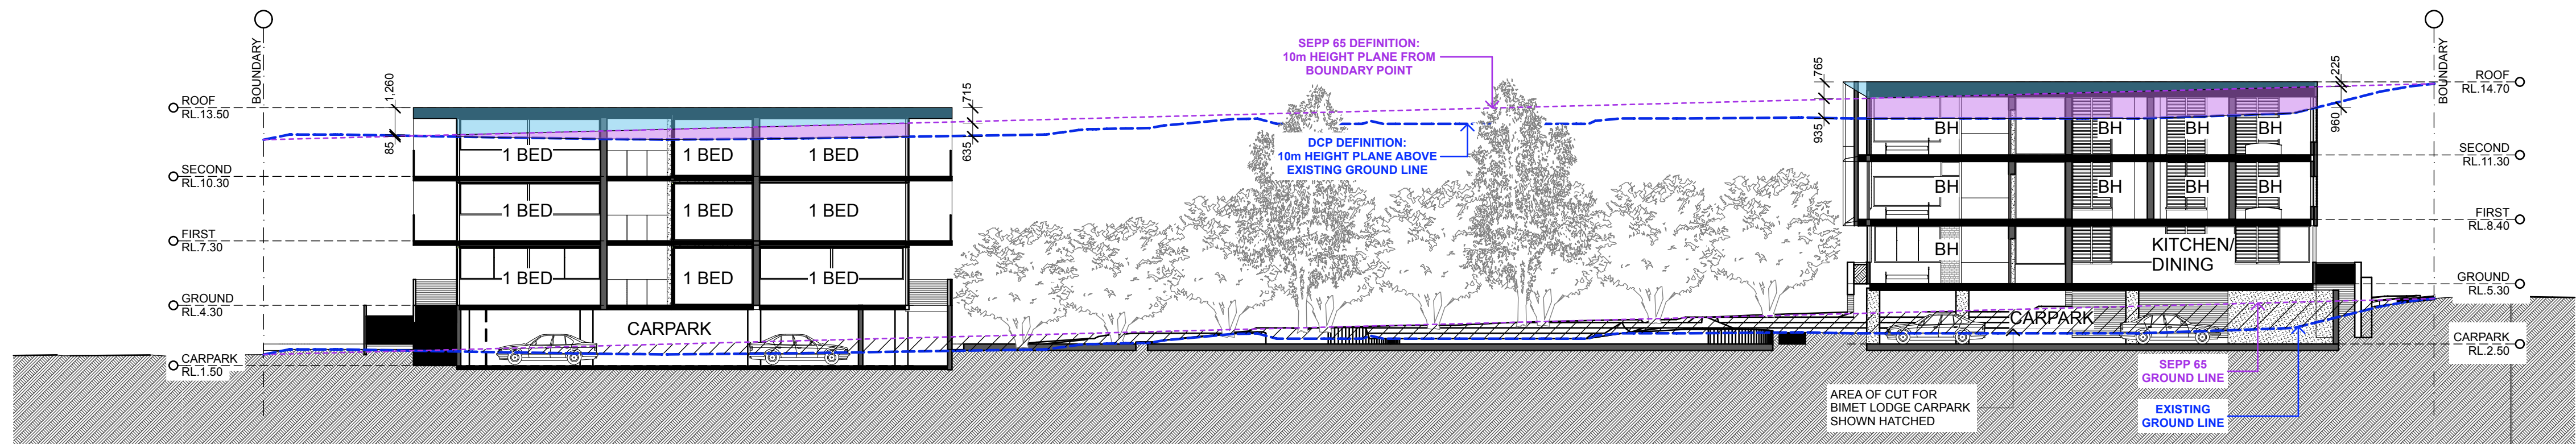

Section C - Technical  
SCALE: 1:200

Architects

**CKDS** ARCHITECTURE

PO Box 4400 East Gosford NSW Australia Ph 02 4321 0503 admin@ckds.com.au  
ACN 129 231 263 www.ckds.com.au

clients

Parkway Accommodation PTY. LTD.

project

**Miller Union Development**  
Union Street  
Cooks Hill, Newcastle  
NSW


drawing title

**SECTIONS - Technical**  
**Sections A, B & C**


drawing scale	drawn	verified	date
1:200 @ A1	DF	SC	26.10.10
1:400 @ A3			
project #	drawing #	issue	
1013:	DA-411	AC	




this document is the copyright of CKDS Architecture PTY LTD  
check and verify all dimensions on site.  
reliar any discrepancies to the designer before proceeding with  
the work.  
do not scale drawings manually or electronically  
drawing shall not be used for construction until issued for  
construction by designer.

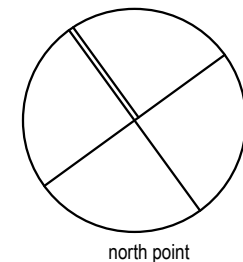


issue	revision	description	date	verified
AA	-	Issue for Discussion	08.08.11	SC
AB	-	Issue for Discussion	16.08.11	SC
AC	-	Issue for JRP	18.08.11	SC

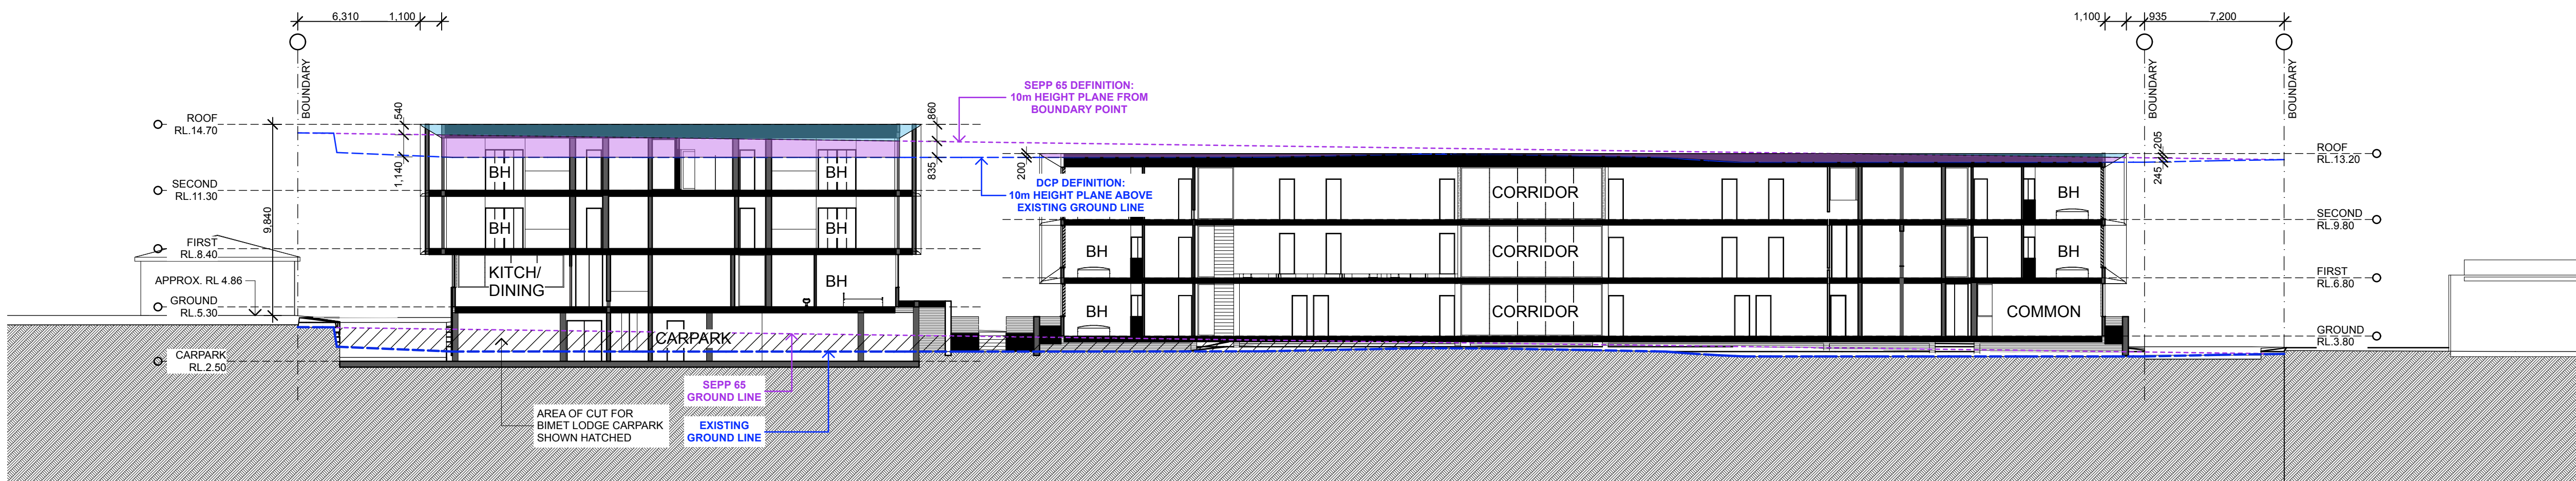

Section D - Technical  
SCALE: 1:200

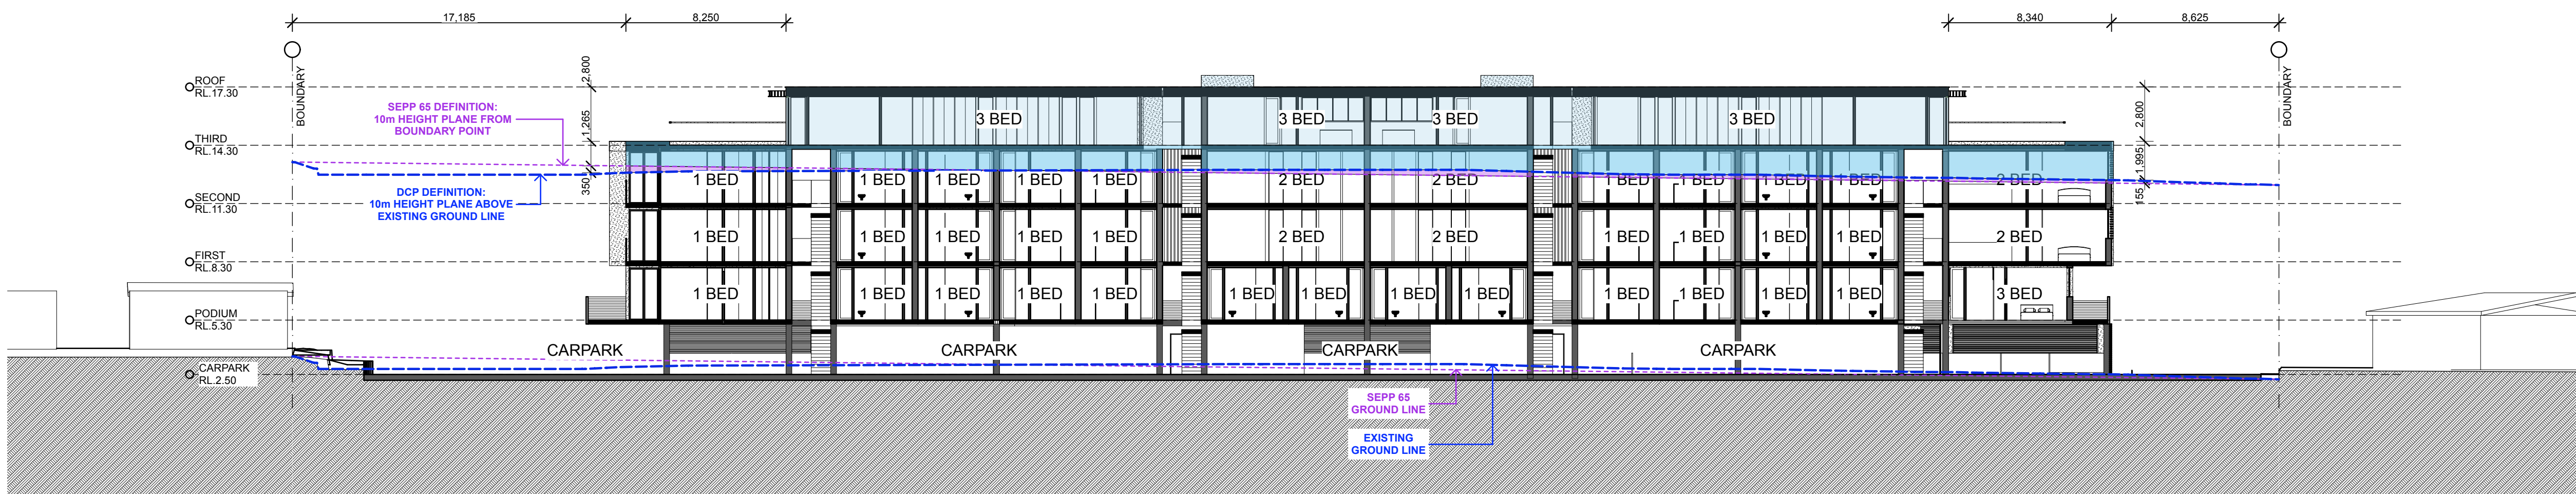

Section E -Technical  
SCALE: 1:200

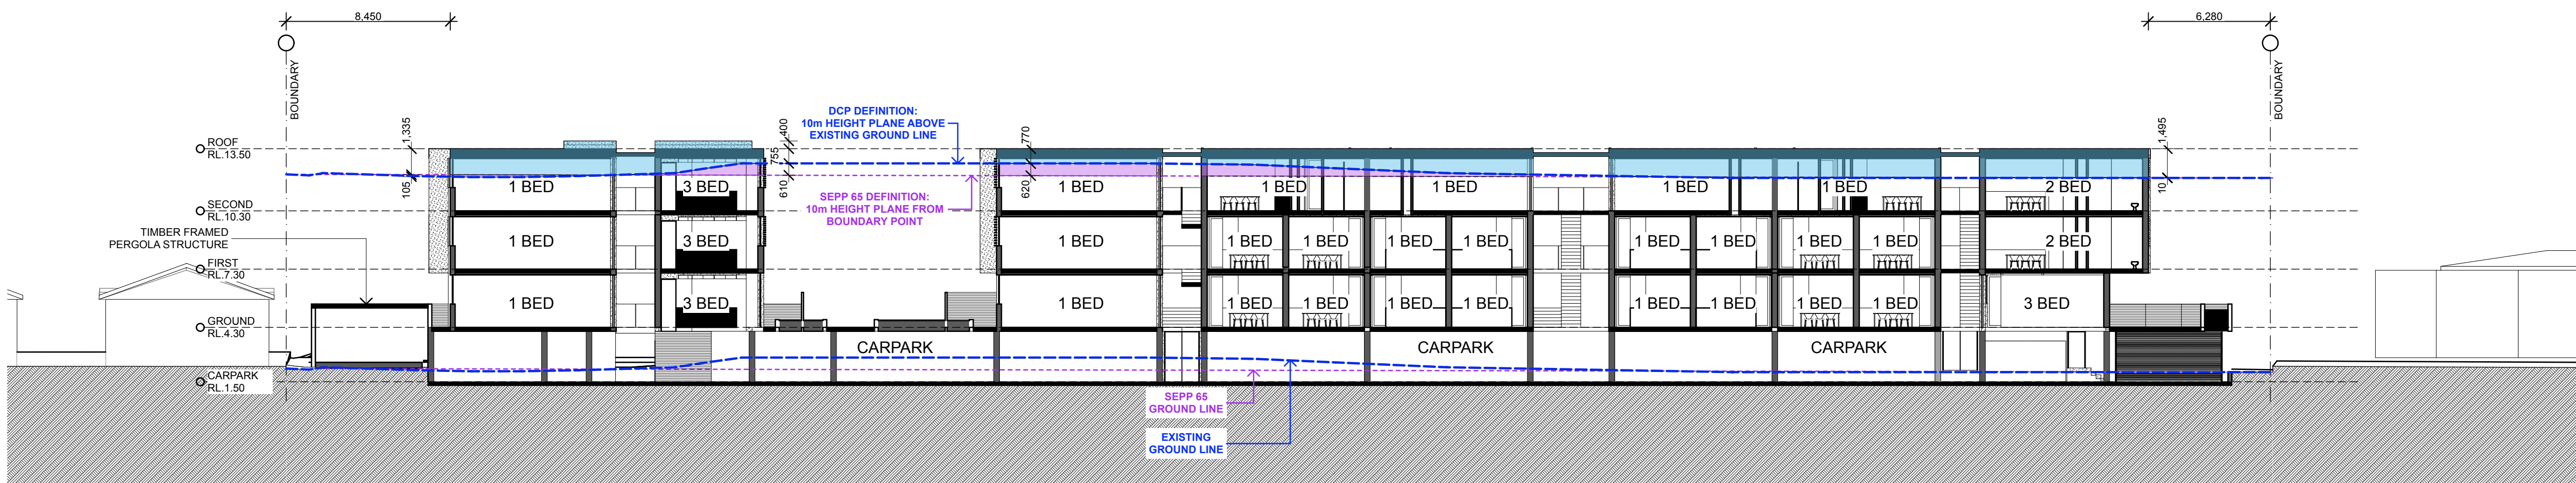

Section F - Technical  
SCALE: 1:200

Architects

**CKDS** ARCHITECTURE

P.O. Box 4400 East Gosford NSW Australia Ph 02 4321 0503 admin@ckds.com.au  
ACN 129 231 263 www.ckds.com.au

clients

Parkway Accommodation PTY. LTD.

project

**Miller Union Development**

Union Street  
Cooks Hill, Newcastle  
NSW

drawing title

**SECTIONS - Technical**  
**Sections D, E & F**

drawing scale	drawn	verified	date
1:200 @ A1	DF	SC	26.10.10
1:400 @ A3			
project #	drawing #	issue	
1013:	DA-412	AC	