


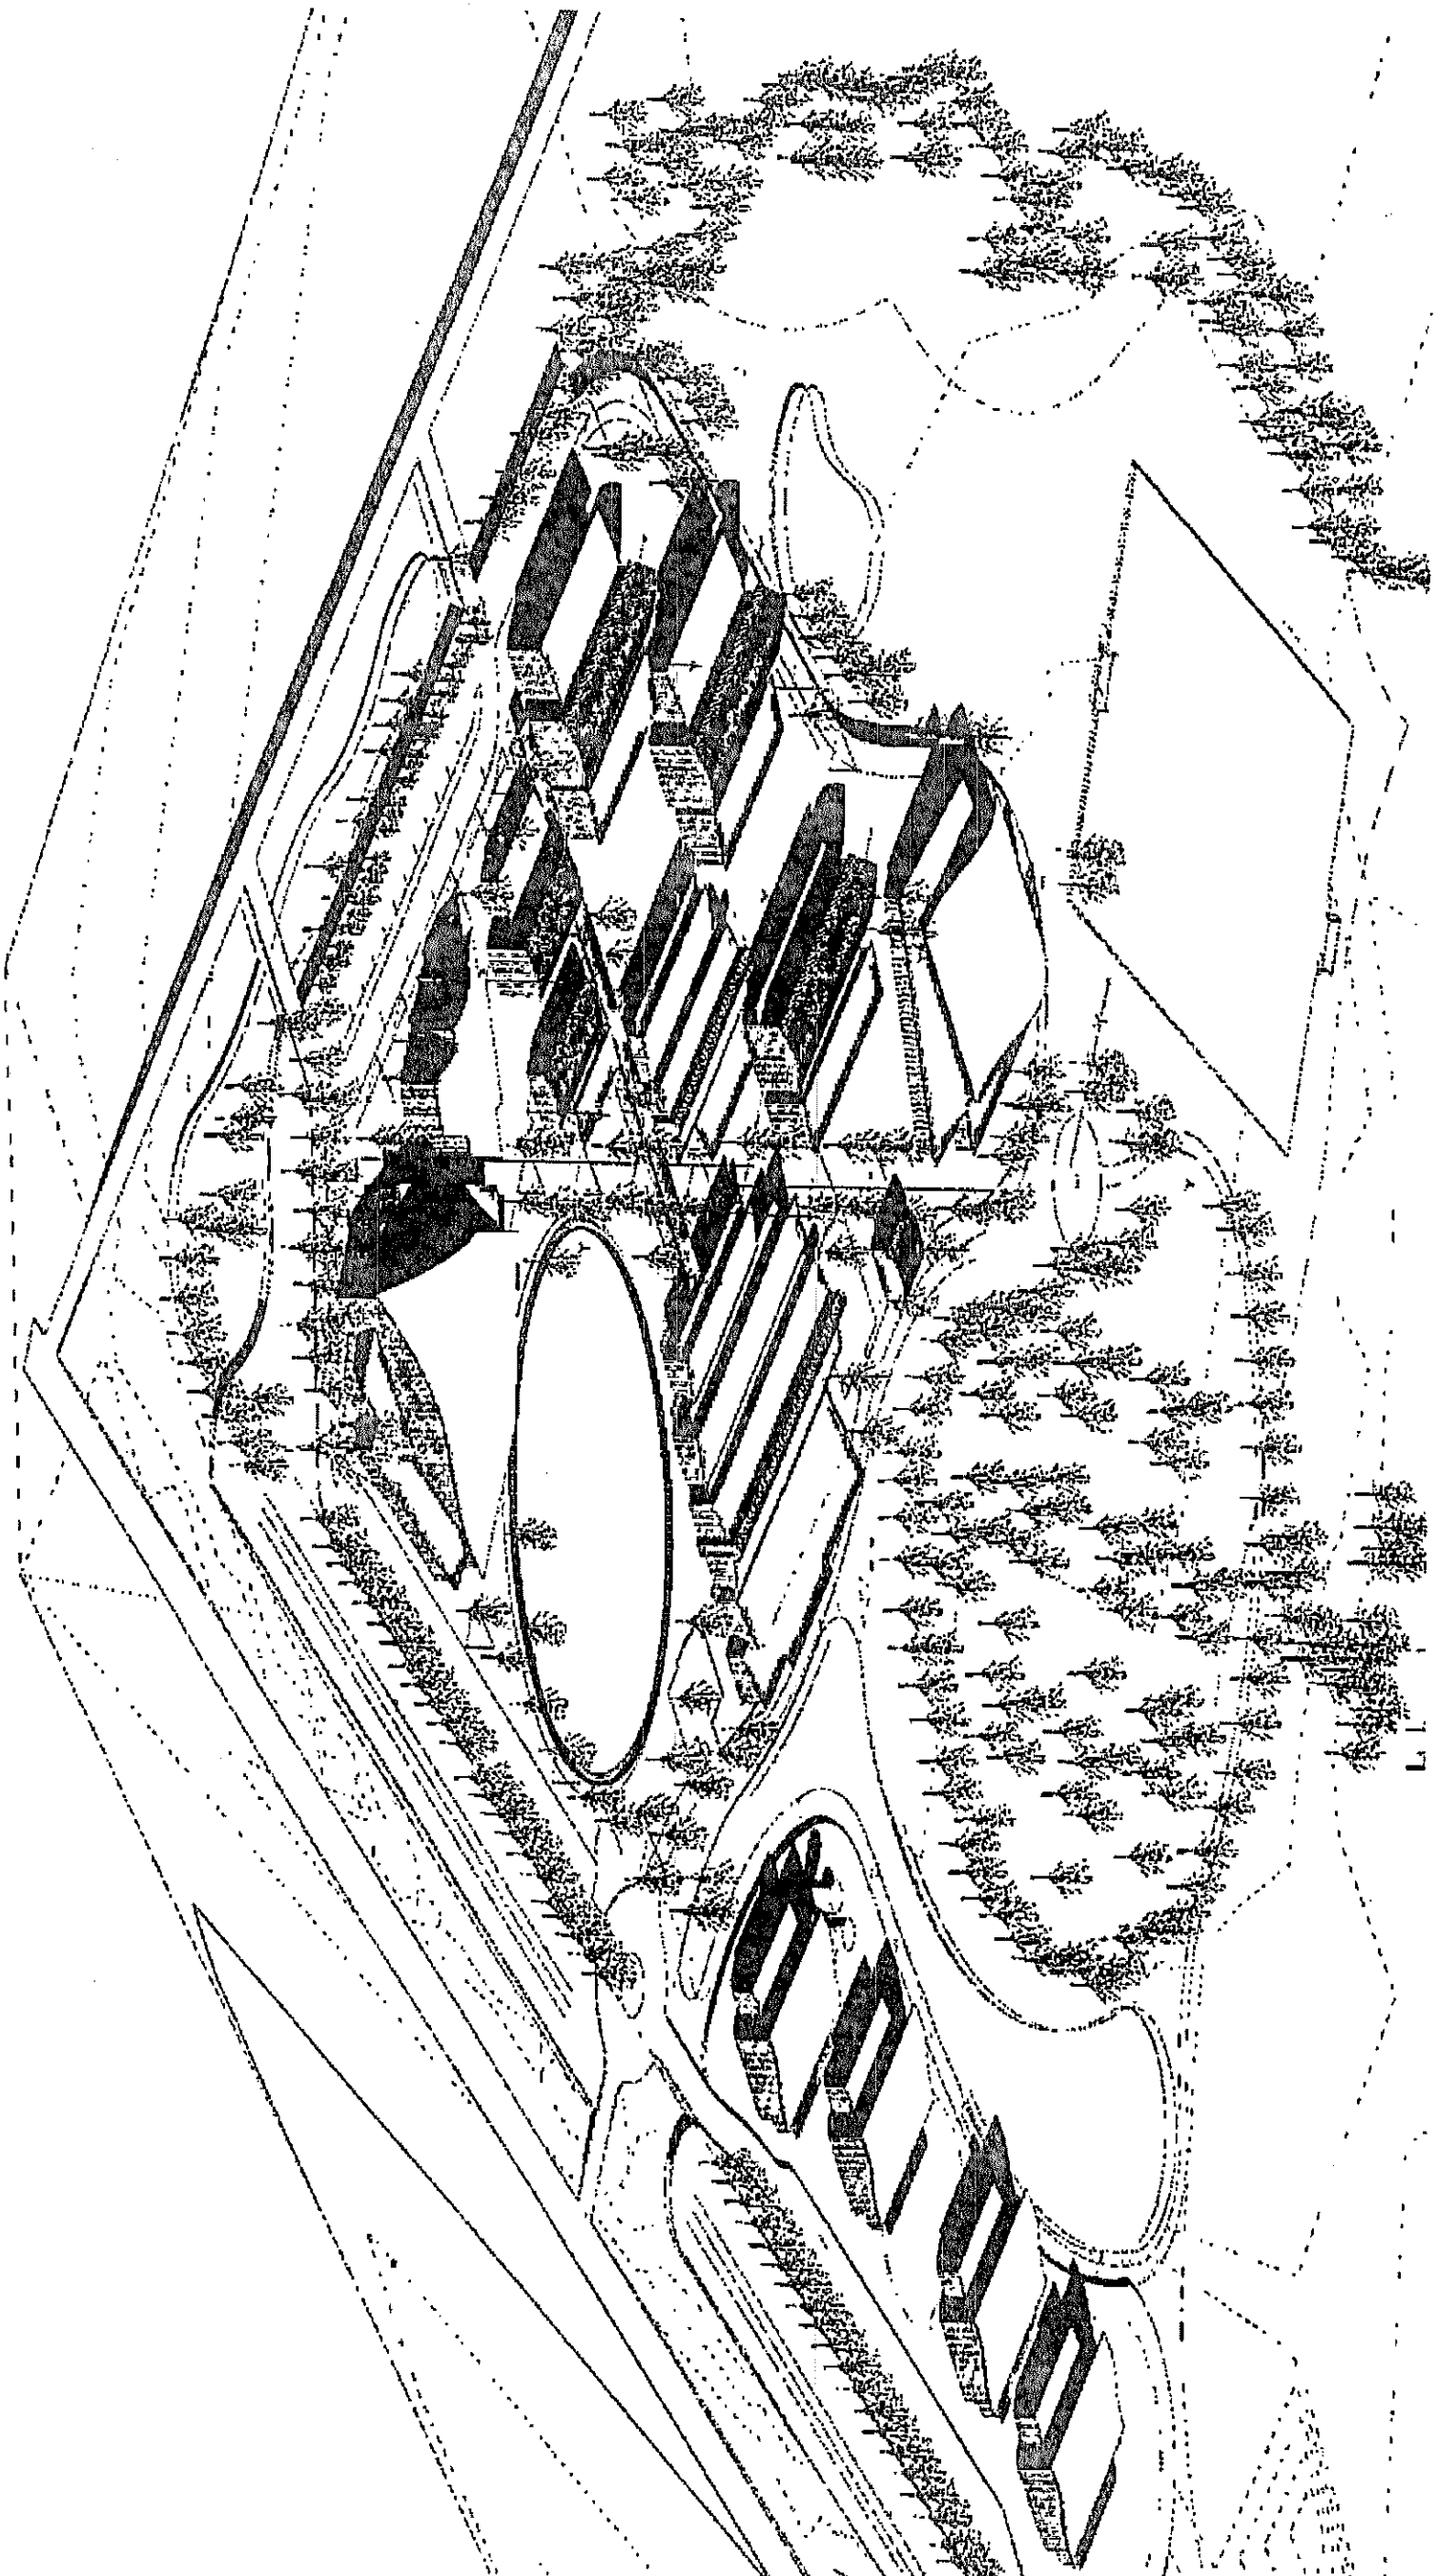

1 AERIAL VIEW

IAN EASTON ARCHITECT
 112 THE LANE, WICKHAM NSW 2283
 PHONE 02 4885 1280 FAX 02 4885 1283
 WWW.IAN-EASTON.COM
 ABN NO. 45 714 395 883

WORK TO BE COMPLETED IN 12 MONTHS
 TO SCALE. OFFICIAL DIMENSIONS OF SITE
 ARE TO BE DETERMINED BY THE LOCAL
 COUNCIL. THE SITE IS TO BE DEVELOPED
 IN ACCORDANCE WITH THE LOCAL
 COUNCIL'S DEVELOPMENT PLAN. A
 DEVELOPMENT APPLICATION MUST BE
 SUBMITTED TO THE LOCAL COUNCIL
 WITHOUT PREVIOUS WRITTEN CONSENT OF THE ARCHITECT

No.	DESCRIPTION	DATE


No.	DESCRIPTION	DATE


**ST PHILIPS CHRISTIAN
 COLLEGE,
 CESSNOCK**

**PROPOSED NEW CAMPUS
 WINE COUNTRY DRIVE
 NULKABA**

**AERIAL VIEW SHOWING
 MASTER PLAN FOR SITE
 323-S09R1**

PROJECT NUMBER 323
 DATE SEPTEMBER 2009
 DRAWN BY IE
 CHECKED BY Checker

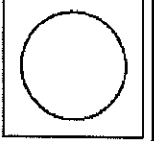

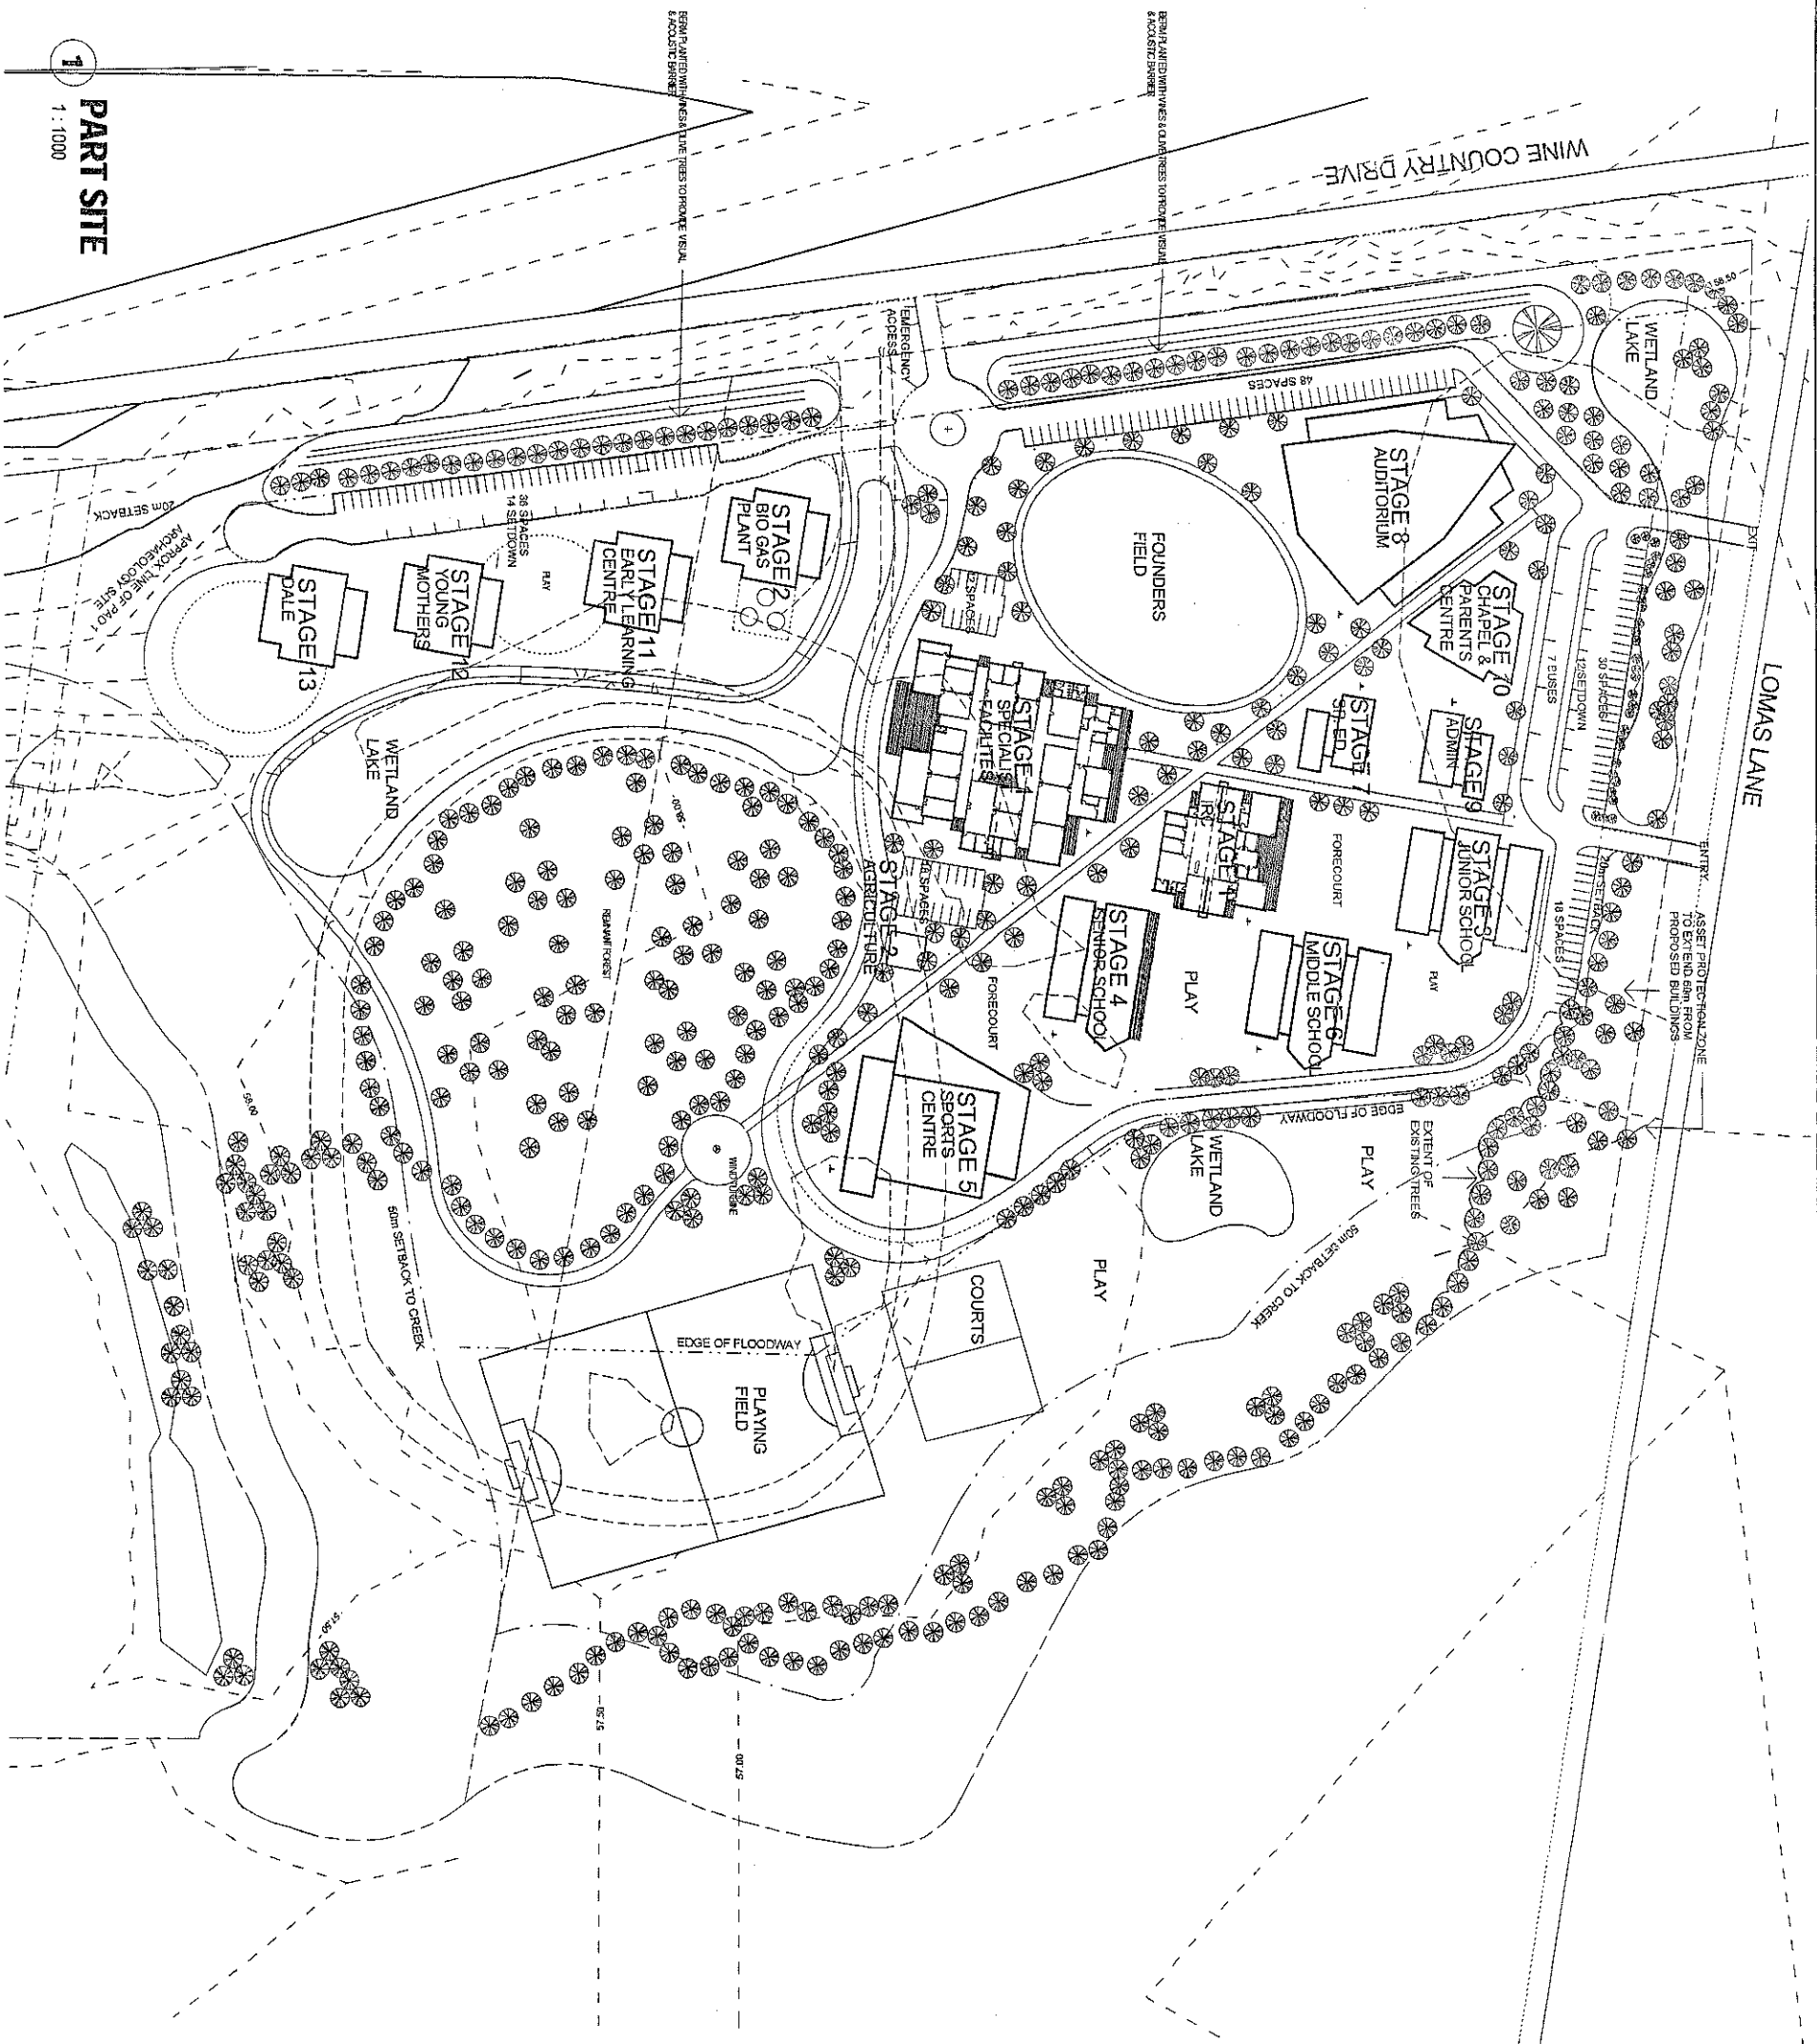

PART SITE
1 : 1000

IAN EASTON ARCHITECT
112 The Lane, Wickham NSW 2293
Phone 02 4989 1360 Fax 4989 1359
Registration No. 4787
AEN No. 45 774 385 883

NOTES
WORK TO REQUIRED DIMENSIONS IN PREFERENCE
PRIOR TO ORDERING MATERIALS & CONSTRUCTION.
IAN EASTON IS THE SOLE OWNER OF THE COPYRIGHT
RESIDING IN THESE DRAWINGS. PLANS &
REPRODUCTION OF ANY PART OF THIS DRAWING
WITHOUT PRIOR WRITTEN CONSENT OF IAN EASTON.

No.	DESCRIPTION	DATE

No.	DESCRIPTION	DATE

ST PHILLIPS CHRISTIAN COLLEGE, CESSNOCK

PROPOSED NEW CAMPUS WINE COUNTRY DRIVE NULKABA


REVISED MASTER PLAN
323-S07R5
SCALE 1 : 1000

PROJECT NUMBER	323
DATE	SEPTEMBER 2009
DRAWN BY	IE
CHECKED BY	IE

21/10/2009 12:49:23 PM

[illegible]

PROJECT NUMBER	323
DATE	NOV. 2010
DRAWN BY	IE
CHECKED BY	Checker

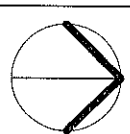


IAN EASTON ARCHITECT
112 The Lane, Wckham NSW 2293
Phone 02 40691360 Fax 02 49691359
Email ieaston@nelsonbay.com
Reg. No. 4787 ABN 45 774 395 883

NOTES
WORK TO FIGURED DIMENSIONS IN PREFERENCE TO SCALE. CHECK ALL DIMENSIONS ON SITE PRIOR TO ORDERING MATERIALS & CONSTRUCTION.
IAN EASTON IS THE SOLE OWNER OF THE COPYRIGHT. RESIDING IN THESE DRAWINGS & SPECIFICATIONS. THEY MUST NOT BE USED, REPRODUCED, COPIED IN WHOLE OR IN PART WITHOUT PRIOR WRITTEN CONSENT OF IAN EASTON.

No.	Description	Date
R1	ADDITIONAL SIGNS	14/10/10

**ST PHILIPS CHRISTIAN COLLEGE,
WINE COUNTRY DRIVE NULKABA**

SIGNAGE DETAILS 375-S12R1	
Date	OCT 2010
Drawn by	IE
Checked by	Checker
Scale	1 : 50

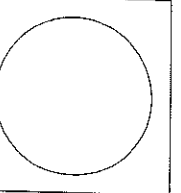


**3
1 : 50
WESTERN SIGN**

WINE COUNTRY DRIVE
ADJACENT TO EMERGENCY EXIT





**1
1 : 50
CORNER SIGN**

CORNER WINE COUNTRY DRIVE
& LOMAS LANE

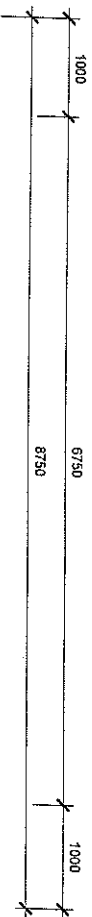

**2
1 : 50
ENTRY SIGN**

LOMAS LANE ADJACENT
TO ENTRANCE DRIVEWAY

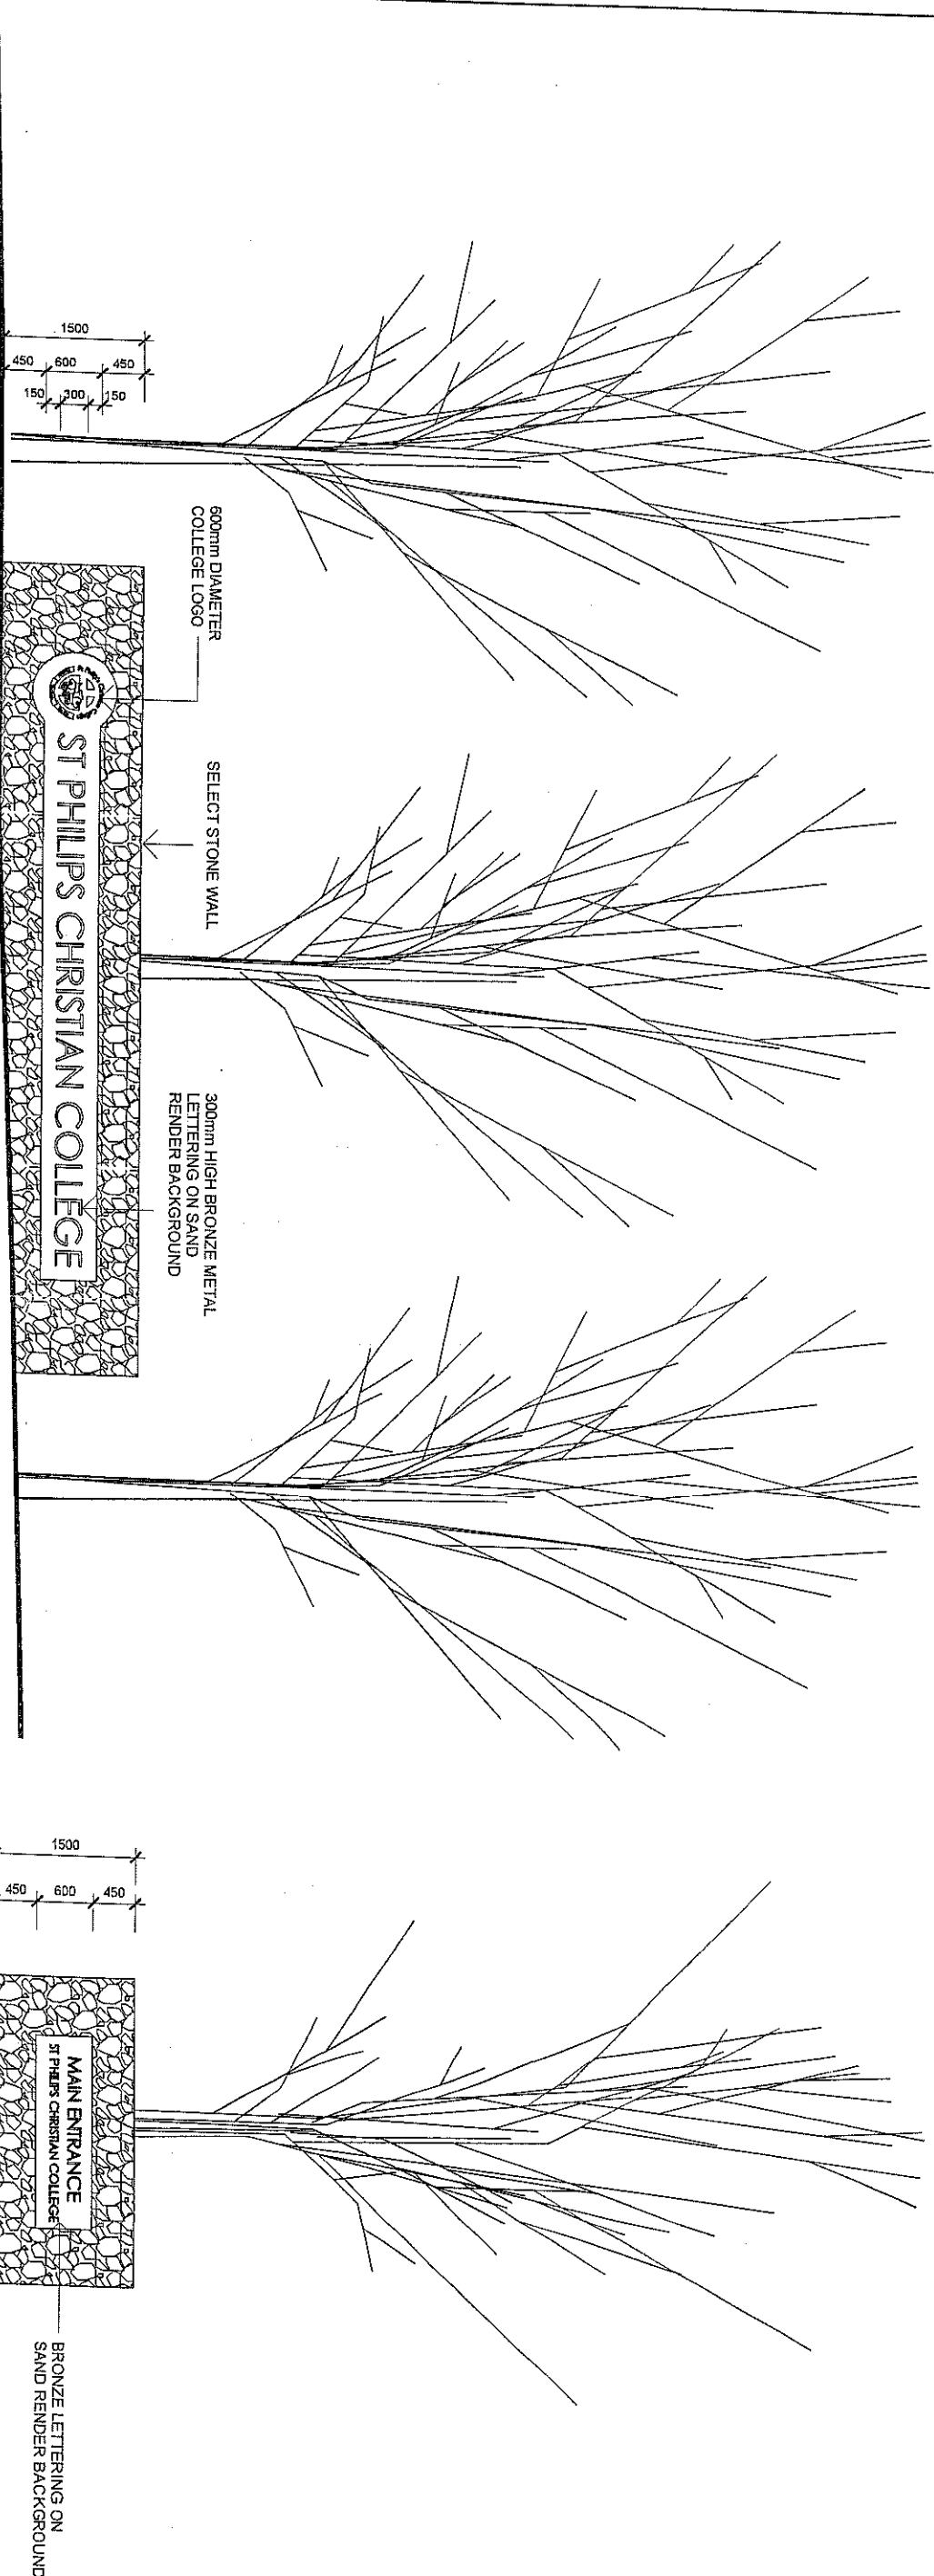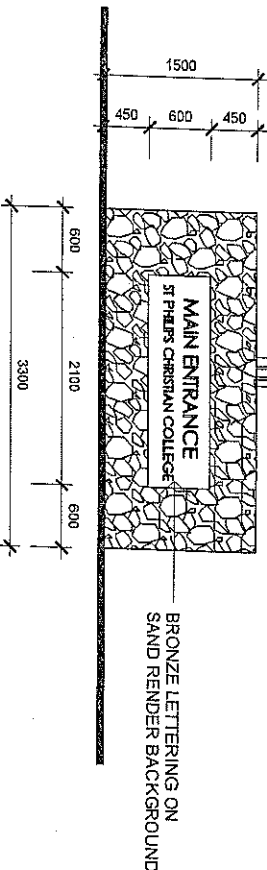

WINE COUNTRY DRIVE

LANDSCAPED EMBANKMENT - SEE
LANDSCAPE DRAWINGS 10/03-1.3 & 2.2
FOR PLANTING DETAILS

2100mm HIGH METAL PICKET FENCE BEHIND BERM

FUTURE LANDSCAPED BERM
WITH PLANTING TO MATCH
STAGE 1 DETAILS

STONE WALL PANEL


STONE WALL PANEL

SIGNAGE ON STONE WALL

2100mm HIGH METAL PICKET FENCE BEHIND BERM


FUTURE LANDSCAPED BERM
WITH PLANTING TO MATCH
STAGE 1 DETAILS

1:500

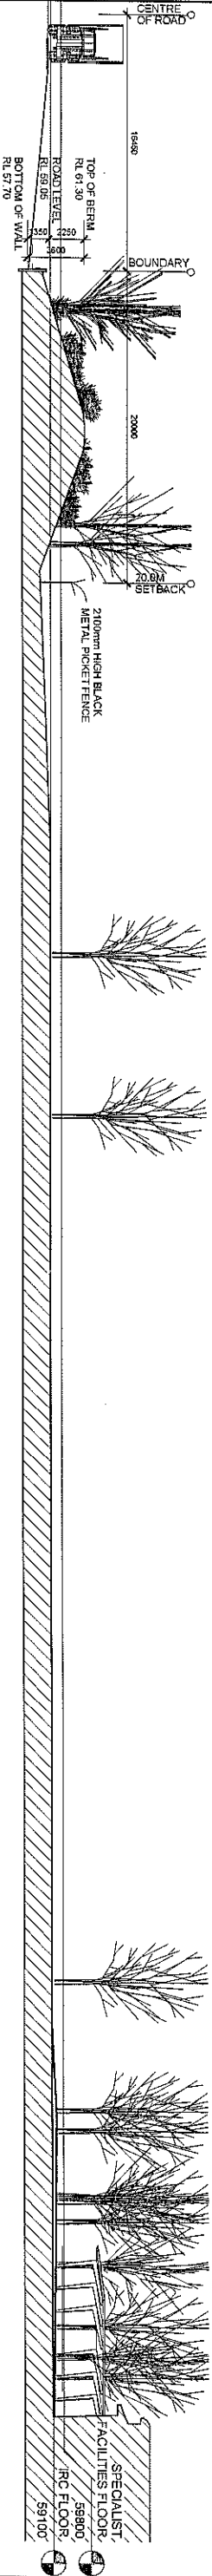

SECTION X

1:200

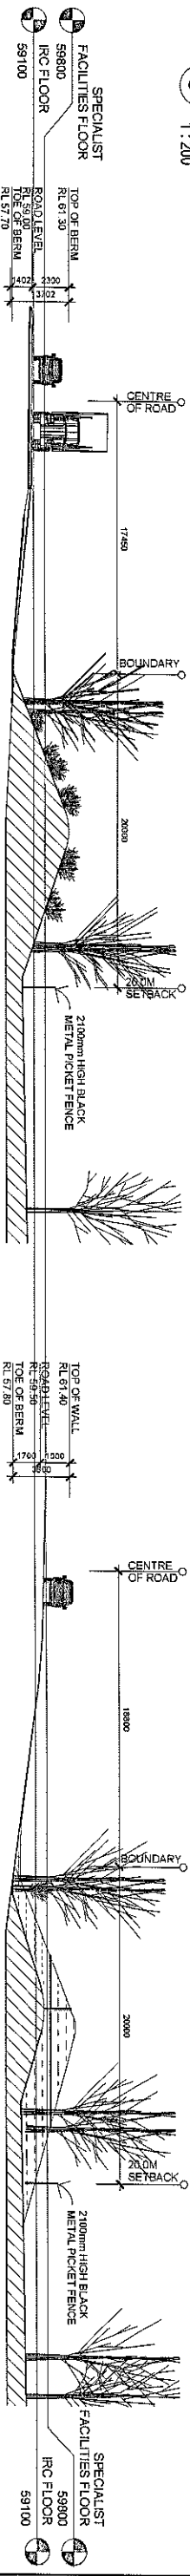


SECTION Y

1:200

SECTION Z


1:200

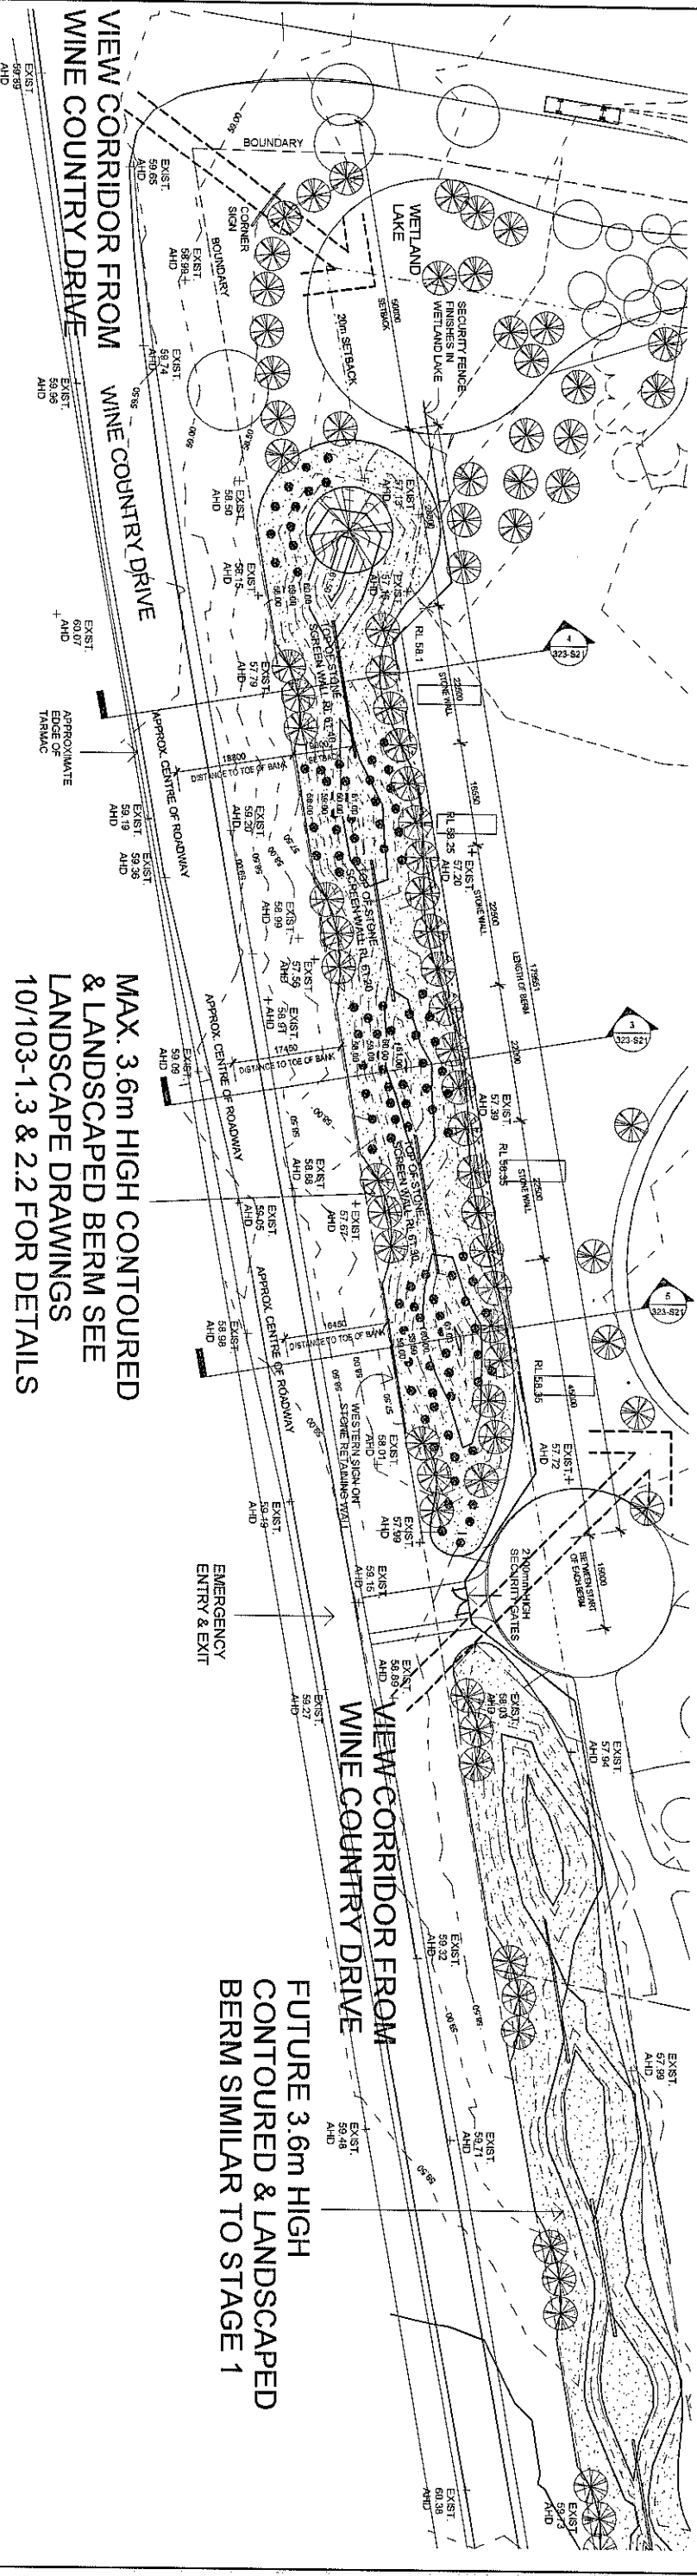

PART PLAN

1:500

IAN EASTON ARCHITECT 112 The Lane, Wickham NSW 2293 Phone 02 49691360 Fax 49691359 ieaston@nelsonbay.com Registration No. 4787 ABN No. 46 774 395 883		NOTES: 1. IAN EASTON ARCHITECT HAS PREPARED THIS PLAN IN ACCORDANCE WITH THE REQUIREMENTS OF THE LOCAL GOVERNMENT OF WICKHAM AND THE NSW GOVERNMENT. 2. THIS PLAN IS THE PROPERTY OF IAN EASTON ARCHITECT AND IS NOT TO BE REPRODUCED OR COPIED IN WHOLE OR IN PART WITHOUT PRIOR WRITTEN CONSENT OF IAN EASTON.		No. DESCRIPTION DATE		No. DESCRIPTION DATE		ST PHILIPS CHRISTIAN COLLEGE, CESSNOCK		PROPOSED NEW CAMPUS WINE COUNTRY DRIVE NULKABA		BERM DETAILS 323-S21 As indicated		PROJECT NUMBER 323 DATE NOV. 2010 DRAWN BY IE CHECKED BY Checker	
--	--	--	--	----------------------	--	----------------------	--	--	--	--	--	---	--	---	--

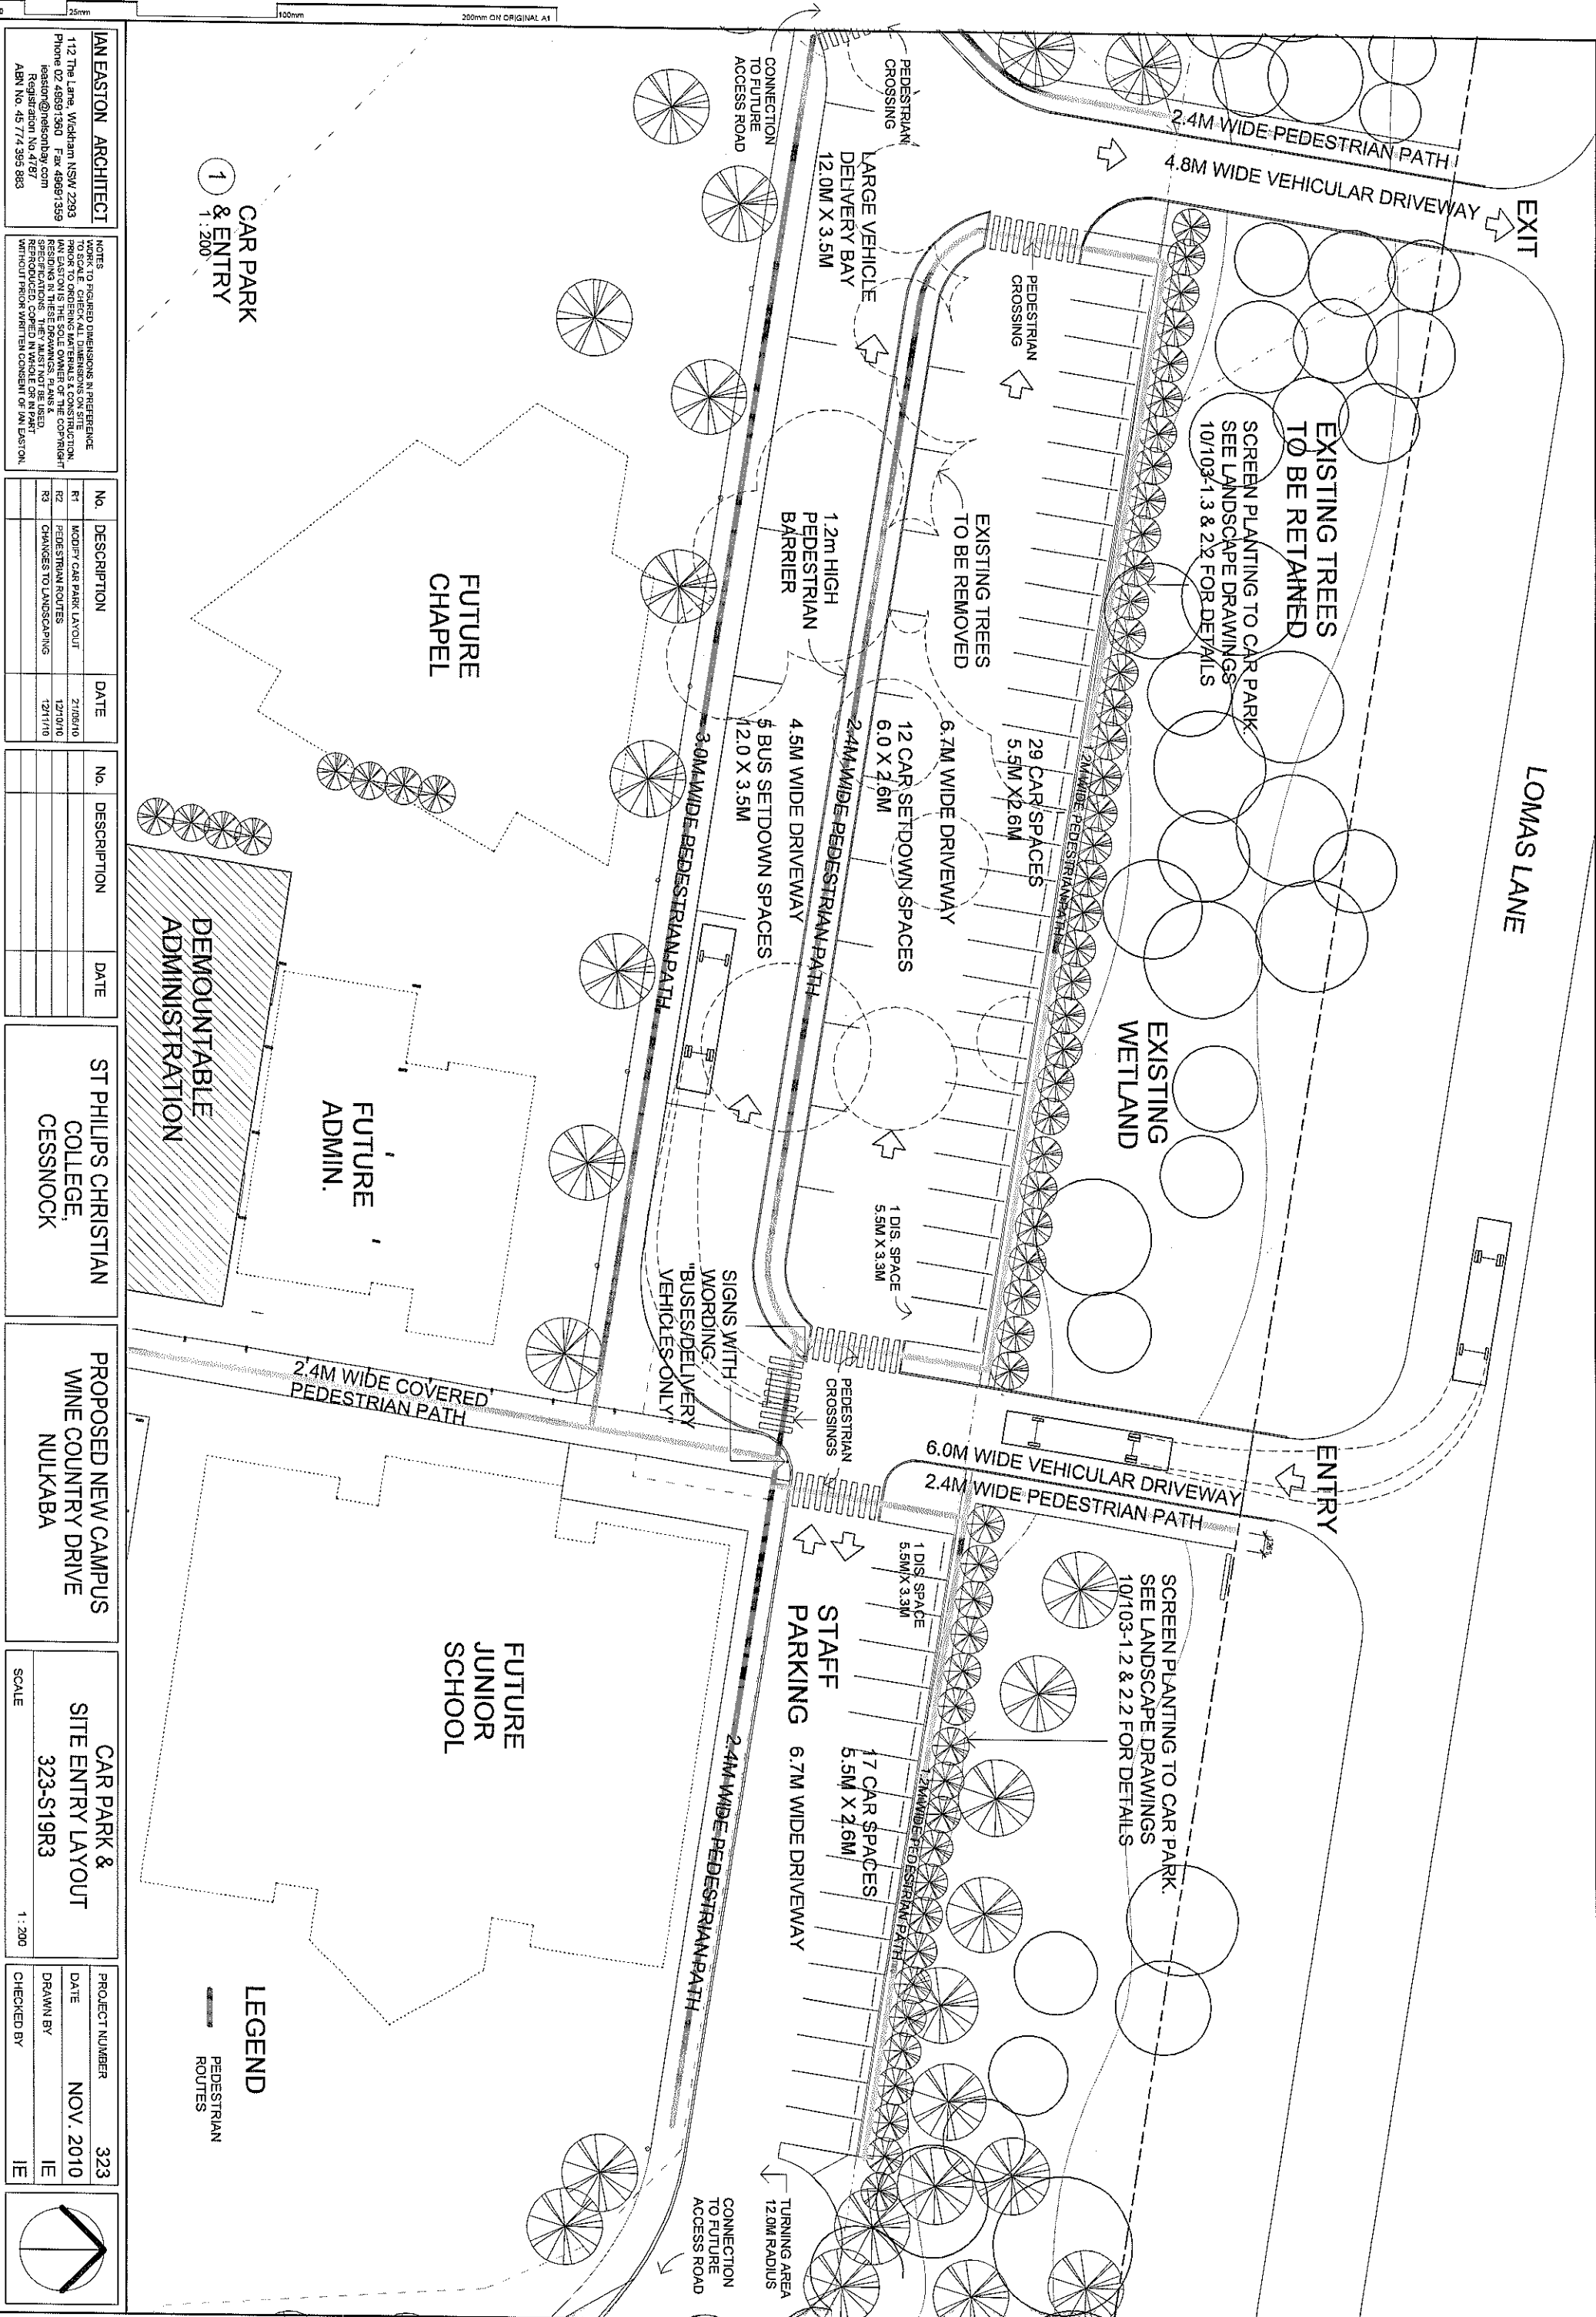

IAN EASTON ARCHITECT

112 The Lane, Wickham NSW 2293
Phone 02 49891360 Fax 49891359
ieaston@ieastonbay.com
Registration No 4787
ABN No. 45 774 395 883

NOTES

TO SCALE, CHECK ALL DIMENSIONS ON SITE
PRIOR TO ORDERING MATERIALS & CONSTRUCTION.
IAN EASTON IS THE SOLE OWNER OF THE COPYRIGHT.
SPECIFICATIONS, DRAWINGS AND DETAILS
REPRODUCED, COPIED IN WHOLE OR IN PART
WITHOUT PRIOR WRITTEN CONSENT OF IAN EASTON.

No.	DESCRIPTION	DATE
R1	MODIFY CAR PARK LAYOUT	27/09/10
R2	PEDESTRIAN ROUTES	12/10/10
R3	CHANGES TO LANDSCAPING	12/11/10

ST PHILIPS CHRISTIAN COLLEGE, CESSNOCK

PROPOSED NEW CAMPUS WINE COUNTRY DRIVE NULKABA

CAR PARK & SITE ENTRY LAYOUT

SCALE 1 : 200


PROJECT NUMBER 323

DATE NOV. 2010

DRAWN BY IE

CHECKED BY IE

VIEW FROM CORNER OF
① LOMAS LANE

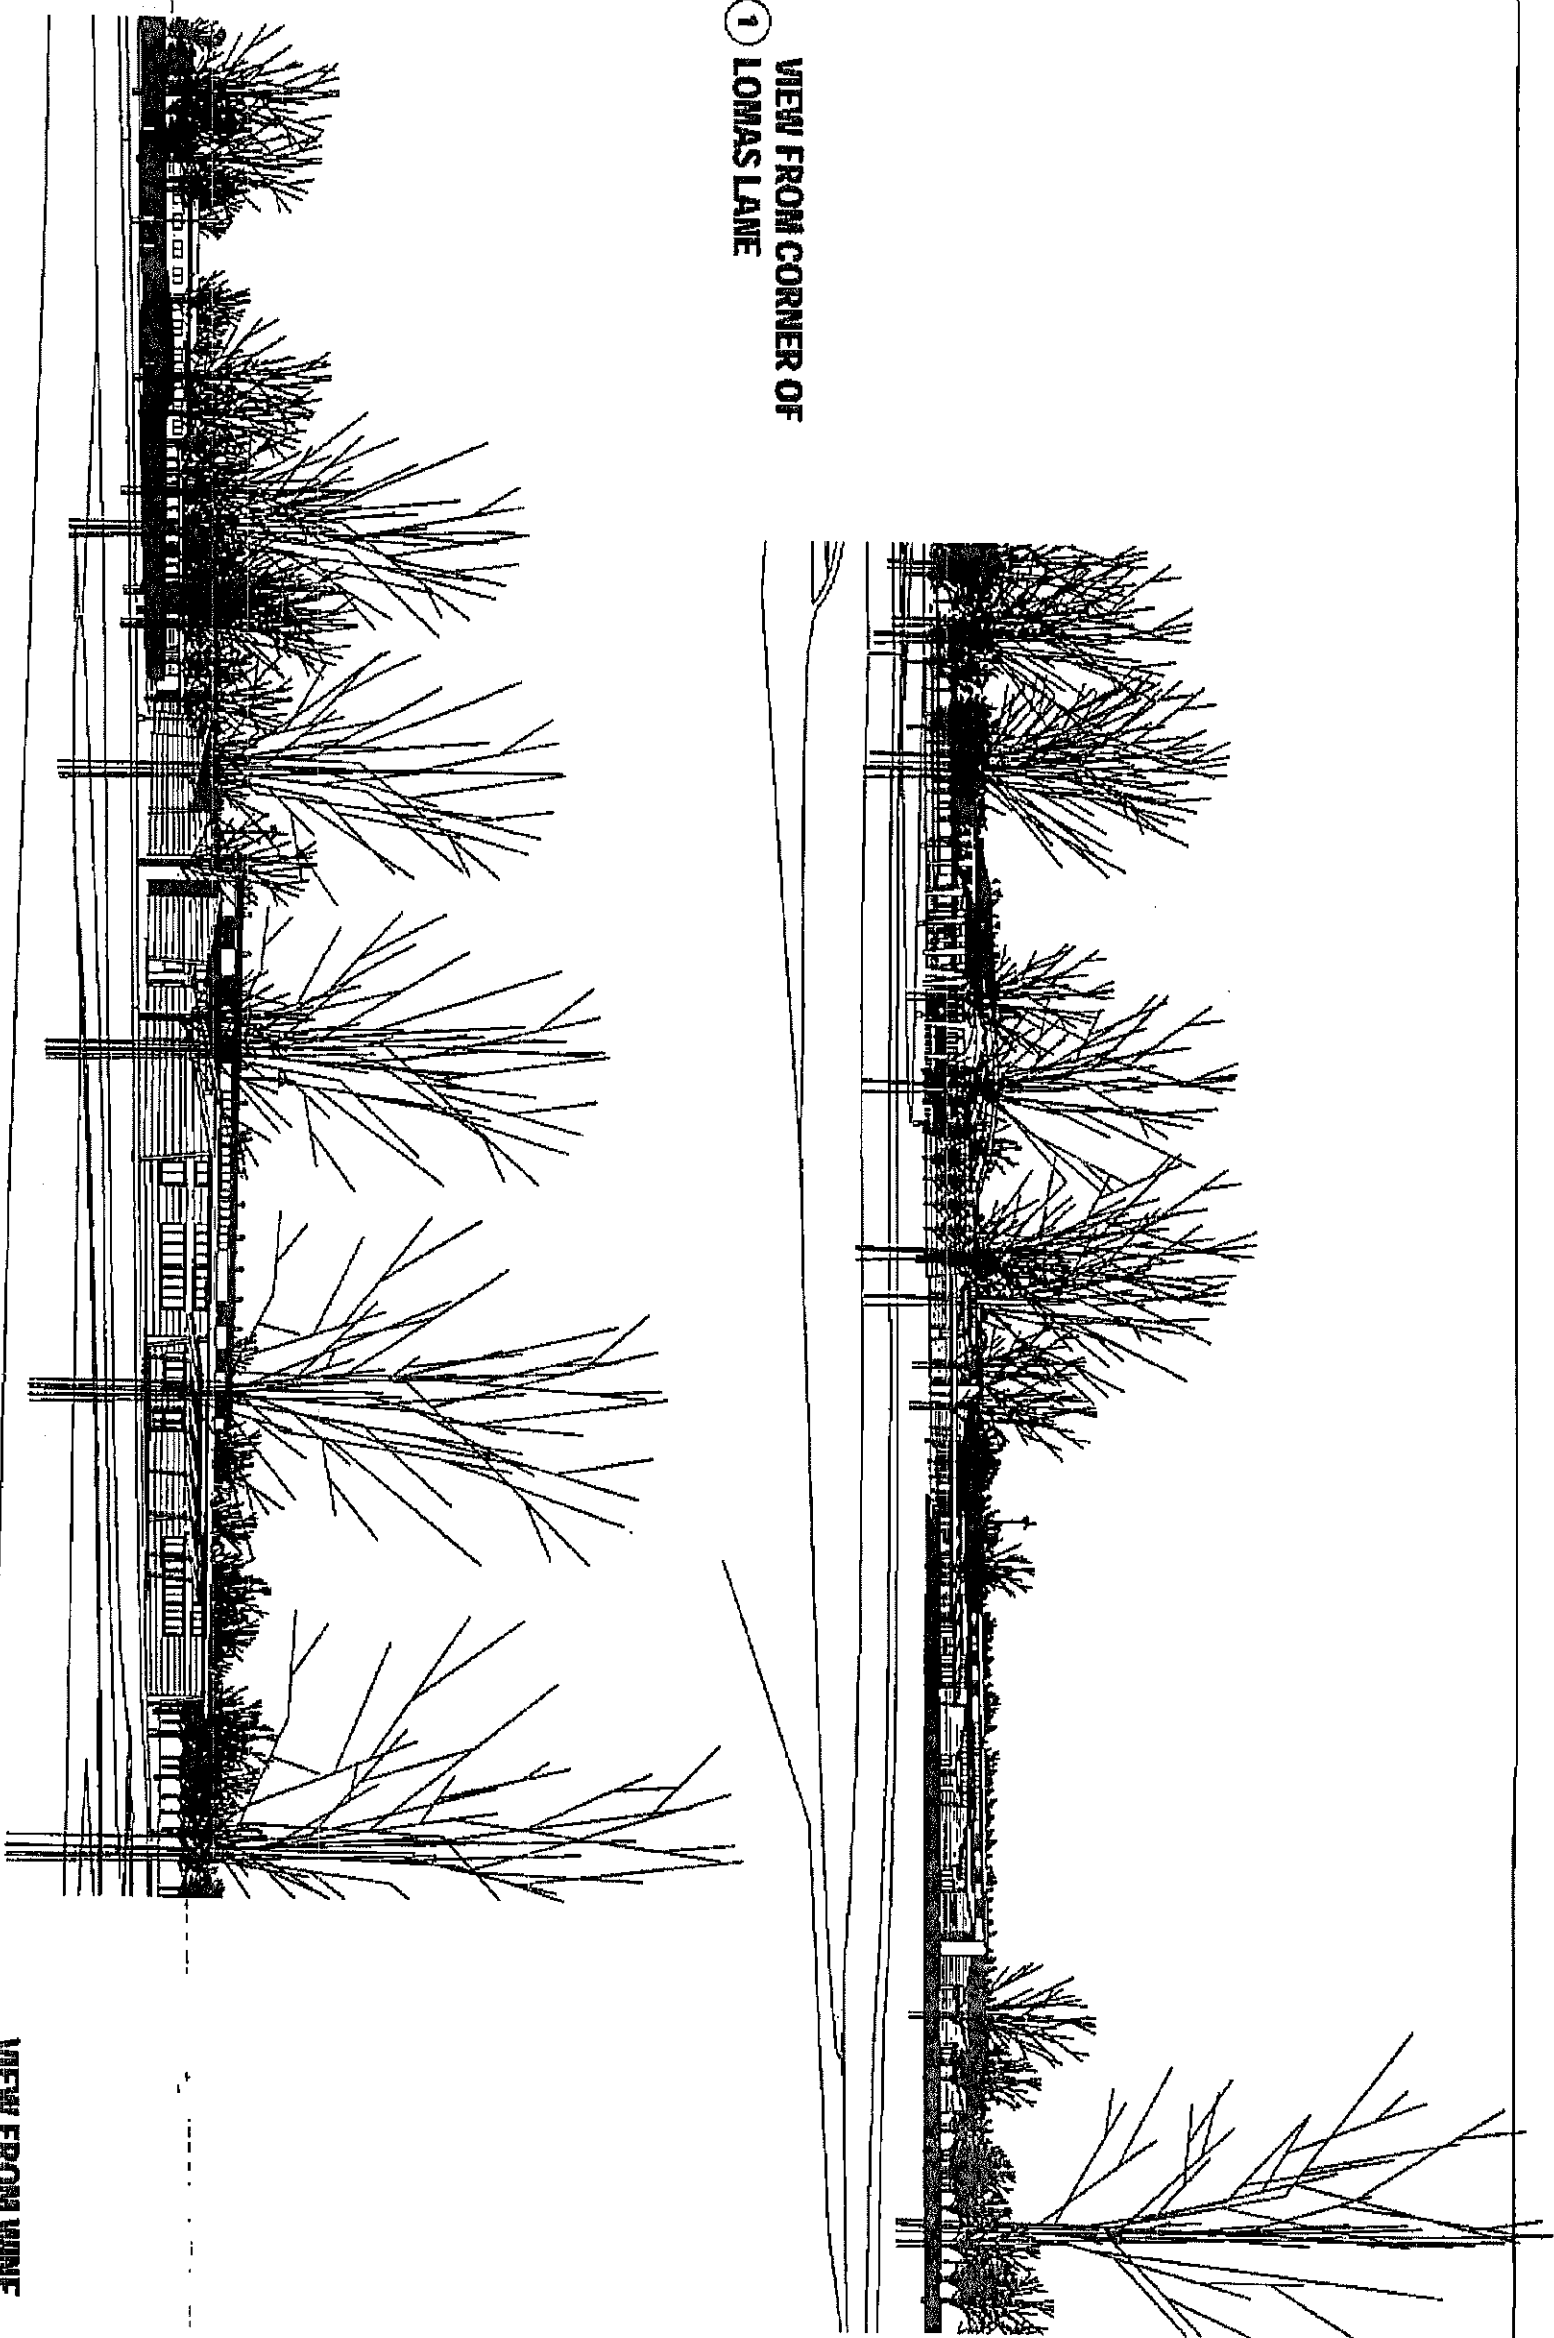

VIEW FROM WINE
② COUNTRY DRIVE

IAN EASTON ARCHITECT
112 THE LANE, WICKHAM NSW 2203
Phone 02 49891350 Fax 02 49891359
ian@easton-architect.com
Project No 4787
AGM No 45 174 385 884

NOTES:
1. FOR ALL PROJECTS DRAWINGS ARE PREPARED
2. TO BE USED FOR CONSTRUCTION PURPOSES
3. ANY CHANGES TO THE DRAWINGS MUST BE
4. APPROVED BY THE ARCHITECT IN WRITING
5. BEFORE ANY CONSTRUCTION COMMENCES
6. THE DRAWINGS ARE THE PROPERTY OF IAN EASTON
7. ARCHITECT AND MUST NOT BE REPRODUCED OR
8. COPIED IN ANY MANNER WITHOUT THE WRITTEN
9. CONSENT OF IAN EASTON ARCHITECT

No.	DESCRIPTION	DATE


No.	DESCRIPTION	DATE




ST PHILIPS CHRISTIAN
COLLEGE,
CESSNOCK

PROPOSED NEW CAMPUS
WINE COUNTRY DRIVE
NULKABA

EXTERNAL VIEWS OF SITE
SCALE
323-S08R3

PROJECT NUMBER 323
DATE SEPTEMBER 2009
DRAWN BY IE
CHECKED BY Checker

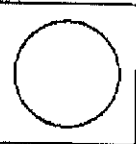

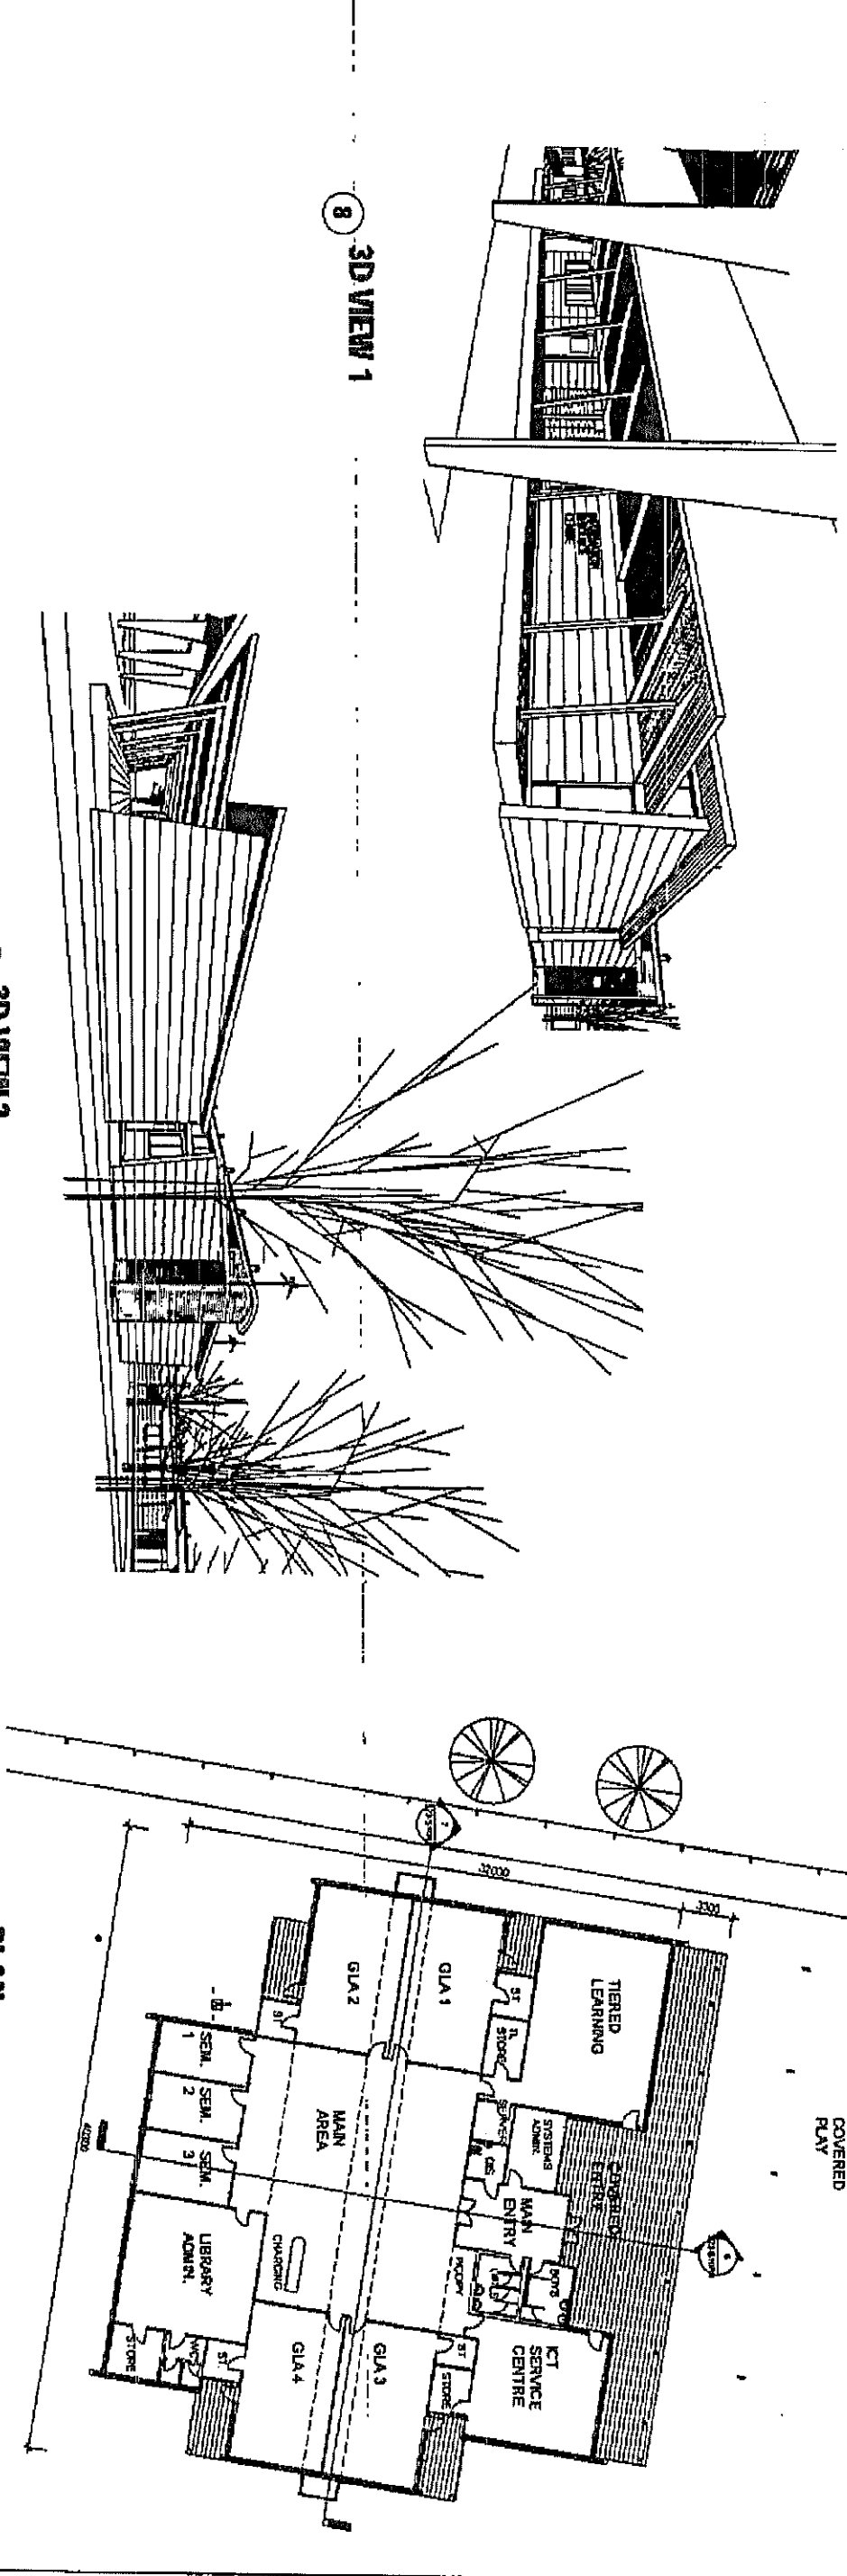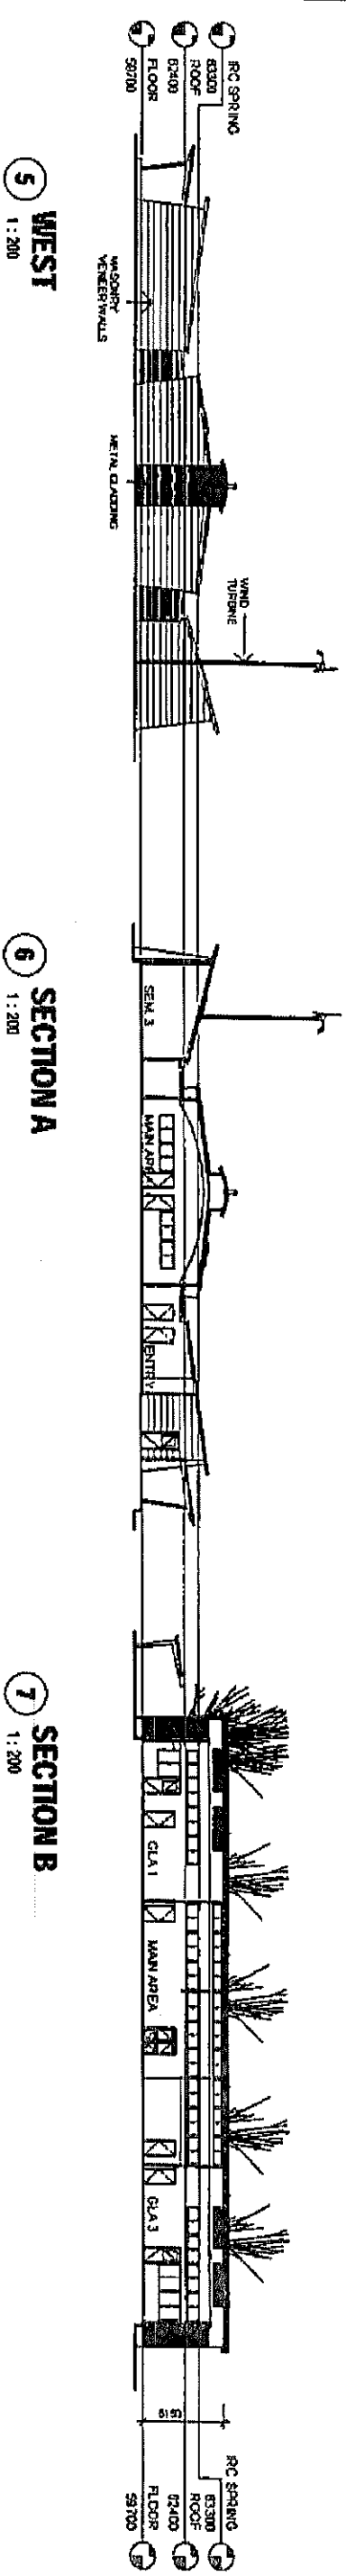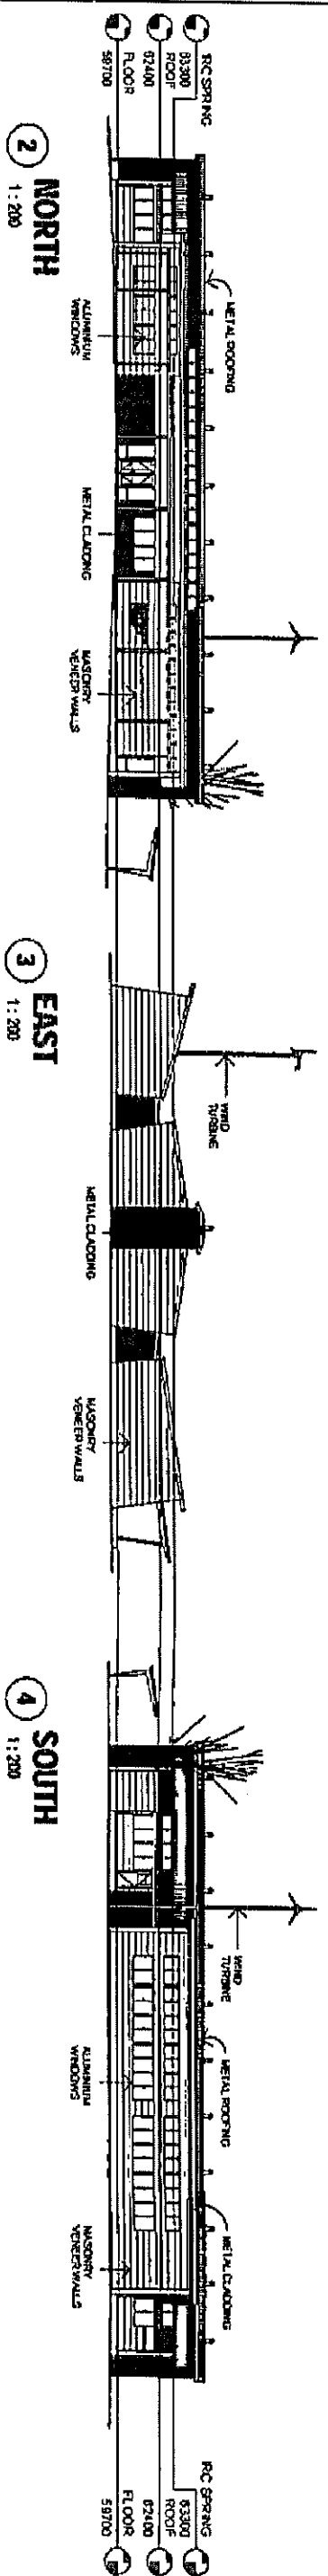

IAN EASTON ARCHITECT
112 The Lane, Widdern NSW 2293
Phone 02 4903 1500 Fax 4903 1559
i@eastonarchitect.com
Registration No 4787
AEN No 45 774 505 083

NOTES
WINDING TO A CLOSED POSITION ON A REVERSE
TO SCALE. OBJECT ALL DIMENSIONS ON THE
FRONT TO ORDERING MATERIALS & CONSTRUCTION.
AN ELEVATION IS THE BOLT DOWN IN THE CORPUS
HOLDING IN THE DIRECTION OF PLAIN &
SPRING POSITION. THEY SHOULD NOT BE USED.
REPRODUCTION, CORRECTED IN WHOLE OR IN PART,
WITH OUT PROPER NOTICE, CONSIST OF AN ELEVATION

[illegible]


ST PHILIPS CHRISTIAN
COLLEGE,
CESSNOCK


PROPOSED NEW CAMPUS
WINE COUNTRY DRIVE
NULKABA

IRC CENTRE
DEVELOPED DESIGN
323-S10R6


SCALE 1 : 200

PROJECT NUMBER	323
DATE	SEPTEMBER 2009
DRAWN BY	IE
CHECKED BY	Checker

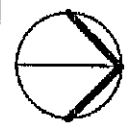

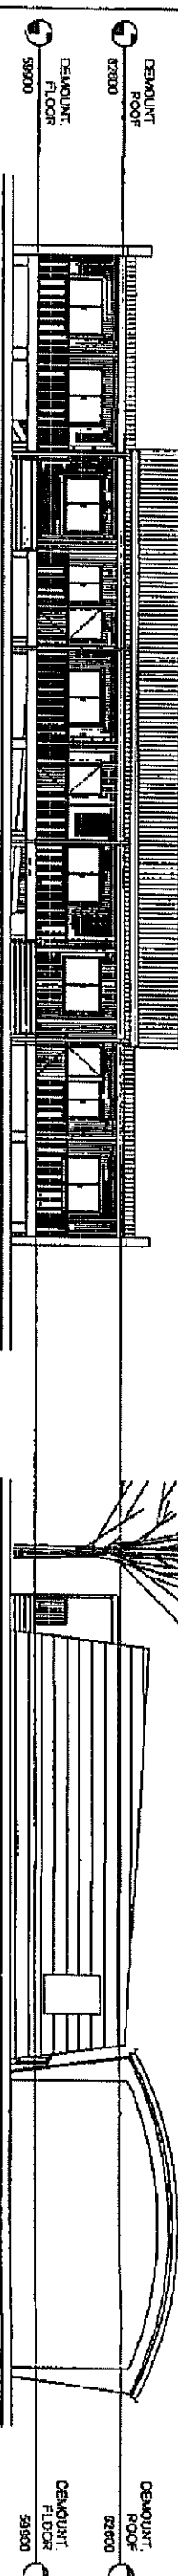


2 NORTH
1:100

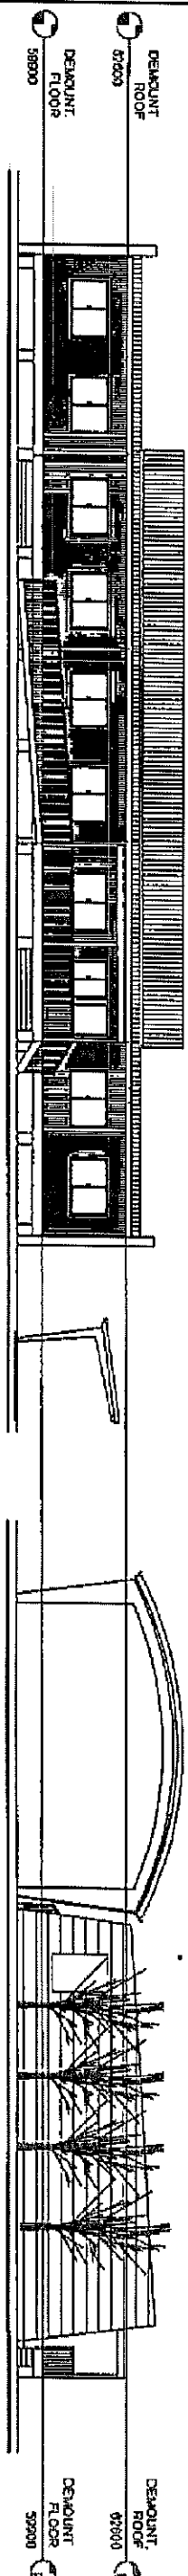


3 EAST
1:100

4 SOUTH
1:100

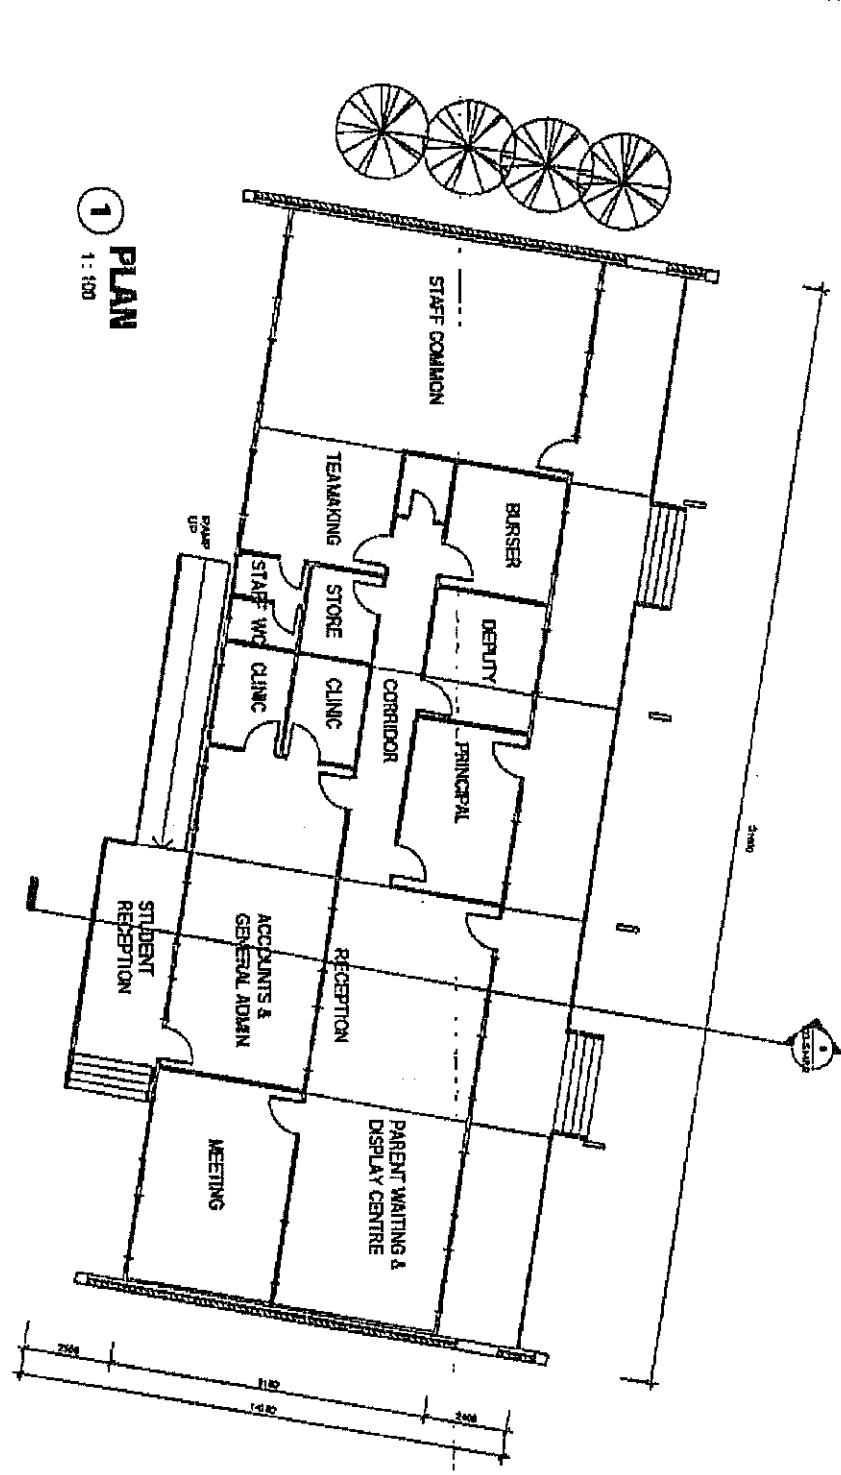

5 WEST
1:100

1 PLAN
1:100

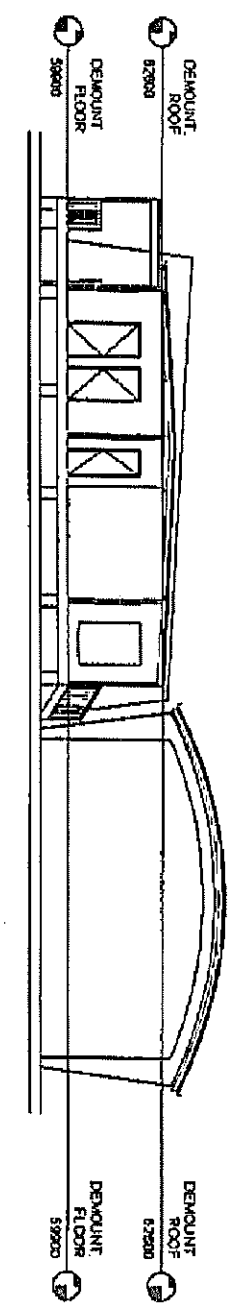

6 SECTION D
1:100

IAN EASTON ARCHITECT
112 The Lane Warrington NSW 2330
Phone 02 4808 1150 Fax 02 4808 1159
Mobile 02 4808 1159
Email ian@eastonarchitect.com.au
Web www.eastonarchitect.com.au

NOTES:
1. ALL DIMENSIONS ARE IN METRES
2. ALL DIMENSIONS ARE TO FACE UNLESS OTHERWISE SPECIFIED
3. ALL DIMENSIONS ARE TO FACE UNLESS OTHERWISE SPECIFIED
4. ALL DIMENSIONS ARE TO FACE UNLESS OTHERWISE SPECIFIED
5. ALL DIMENSIONS ARE TO FACE UNLESS OTHERWISE SPECIFIED
6. ALL DIMENSIONS ARE TO FACE UNLESS OTHERWISE SPECIFIED
7. ALL DIMENSIONS ARE TO FACE UNLESS OTHERWISE SPECIFIED
8. ALL DIMENSIONS ARE TO FACE UNLESS OTHERWISE SPECIFIED
9. ALL DIMENSIONS ARE TO FACE UNLESS OTHERWISE SPECIFIED
10. ALL DIMENSIONS ARE TO FACE UNLESS OTHERWISE SPECIFIED


No.	DESCRIPTION	DATE


ST PHILIPS CHRISTIAN
COLLEGE,
CESSNOCK

PROPOSED NEW CAMPUS
WINE COUNTRY DRIVE
NULKABA

DEMOUNTABLE
ADMINISTRATION BLOCK
323-S14R2
SCALE 1:100

PROJECT NUMBER 323
DATE SEPTEMBER 2009
DRAWN BY IE
CHECKED BY Checker

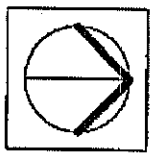

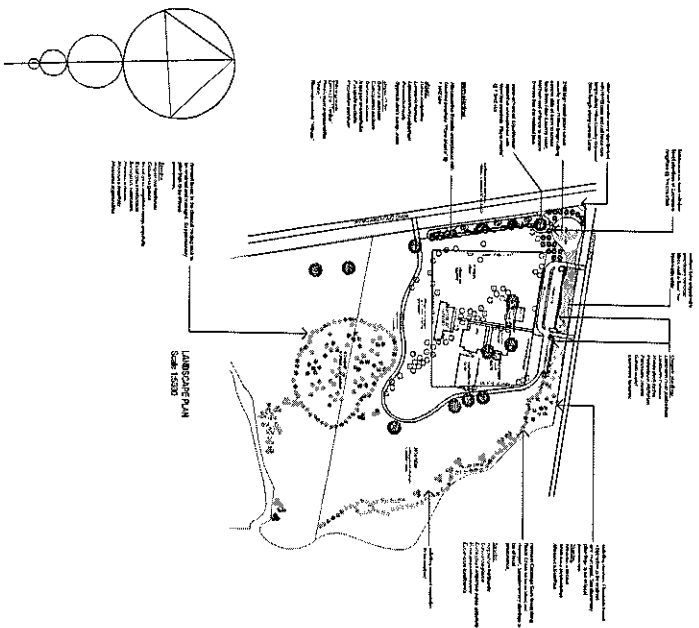

TYPICAL RINGROAD LANDSCAPING TREATMENT
PLAN VIEW Scale 1:500

TYPICAL RINGROAD LANDSCAPING TREATMENT
ELEVATION VIEW Scale 1:500

BERM LANDSCAPING TREATMENT
PLAN VIEW Scale 1:500

BERM LANDSCAPING TREATMENT
WESTERN ELEVATION Scale 1:500

DETAIL BERM LANDSCAPING TREATMENT
PLAN VIEW Scale 1:100

DETAIL BERM LANDSCAPING TREATMENT
WESTERN ELEVATION Scale 1:100

TYPICAL CARPARK LANDSCAPING TREATMENT
PLAN VIEW Scale 1:500

TYPICAL CARPARK LANDSCAPING TREATMENT
SOUTHERN ELEVATION VIEW Scale 1:500

TYPICAL CARPARK LANDSCAPING TREATMENT
NORTHERN ELEVATION VIEW Scale 1:500

PLANTING SCHEDULE

landscape node	plant scientific name	container size	qty	mature height
large deciduous trees	<i>Liquidamber styraciflua</i>	75L	11	20m
	<i>Allocasuarina littoralis</i>	5L	86	10m
	<i>Olea europaea</i>	5L	21	4m
buildings	Berm species			
	<i>Liquidamber styraciflua</i>	75L	1	20m
	<i>Allocasuarina littoralis</i>	5L	11	10m
	shrubs >1.5m			
	<i>Hakea dactyloides</i>	tubestock	24	2m
	<i>Lambertia formosa</i>	tubestock	24	2m
	<i>Leptospermum juniperinum</i>	tubestock	30	3m
	<i>Persea linearis</i>	tubestock	24	2m
	<i>Syphoclelea viridis</i> subsp. viridis	tubestock	29	2m
	shrubs <1.5m			
	<i>Banksia spinulosa</i>	tubestock	40	1.5m
	<i>Conospermum ericoides</i>	tubestock	20	1.5m
	<i>Dodonaea viscosa</i>	tubestock	30	1.5m
	<i>Isopogon anemonifolius</i>	tubestock	23	1.5m
	<i>Petrophile pulchella</i>	tubestock	25	1.5m
front carpark	<i>Podocarpus laevis</i>	tubestock	35	1.5m
	<i>Grevillea pinnatifida</i>	tubestock	307	0.8m
	<i>Lamandra "Tanka"</i>	wirecell	400	1m
	<i>Penstemon alpestris</i>	wirecell	363	1m
	<i>Thymus australis</i> "Mingo"	wirecell	400	1m
	<i>Leptospermum juniperinum</i>	tubestock	x14	3m
	<i>Lambertia formosa</i>	tubestock	x12	2m
	<i>Hakea dactyloides</i>	tubestock	x12	2m
	<i>Podocarpus laevis</i>	tubestock	x13	2m
	<i>Persea linearis</i>	tubestock	x28	2m
wetland lake	<i>Gabnia clematis</i>	wirecell	x50	0.3m
	<i>Lamandra filiformis</i>			

DETAIL Allocasuarina littoralis PLANTED IN LAWN
PLAN VIEW Scale 1:100

protected base of tree with 1000mm dia. concrete protection ring

environmental landscape consultants

43 Kerr St, Mayfield NSW 2304
Ph (02) 4968 0335 mobile 0427 759642
e-mail darryllibberty@hotmail.com

St. Philip's Christian College White County Drive, Nulakaba Stage 1 Planting Details November 2010	10/103-2.2 2
--	----------------------------