
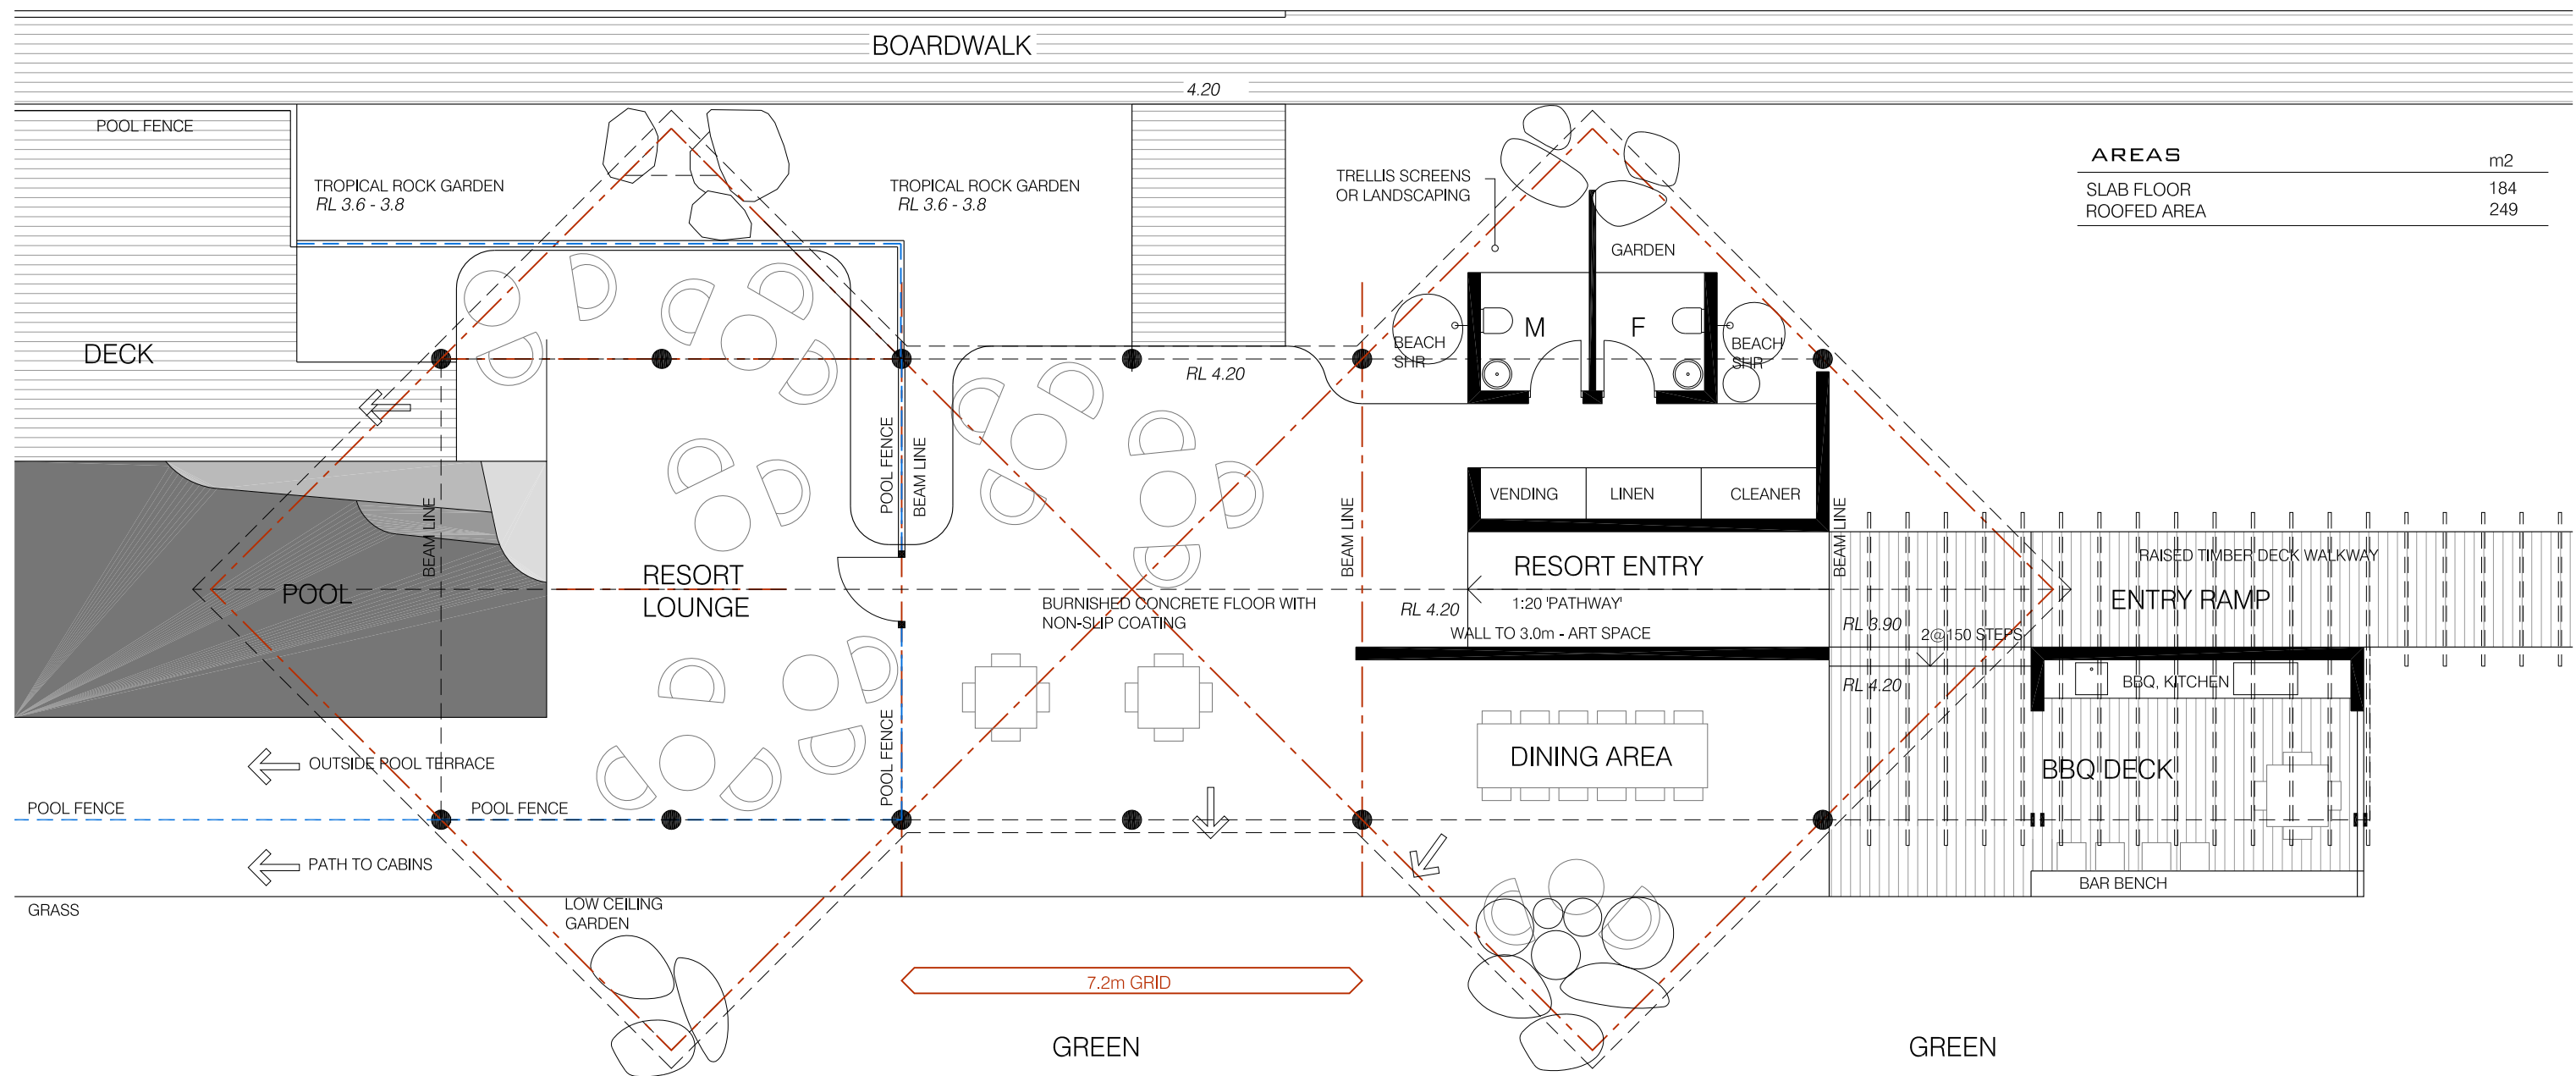


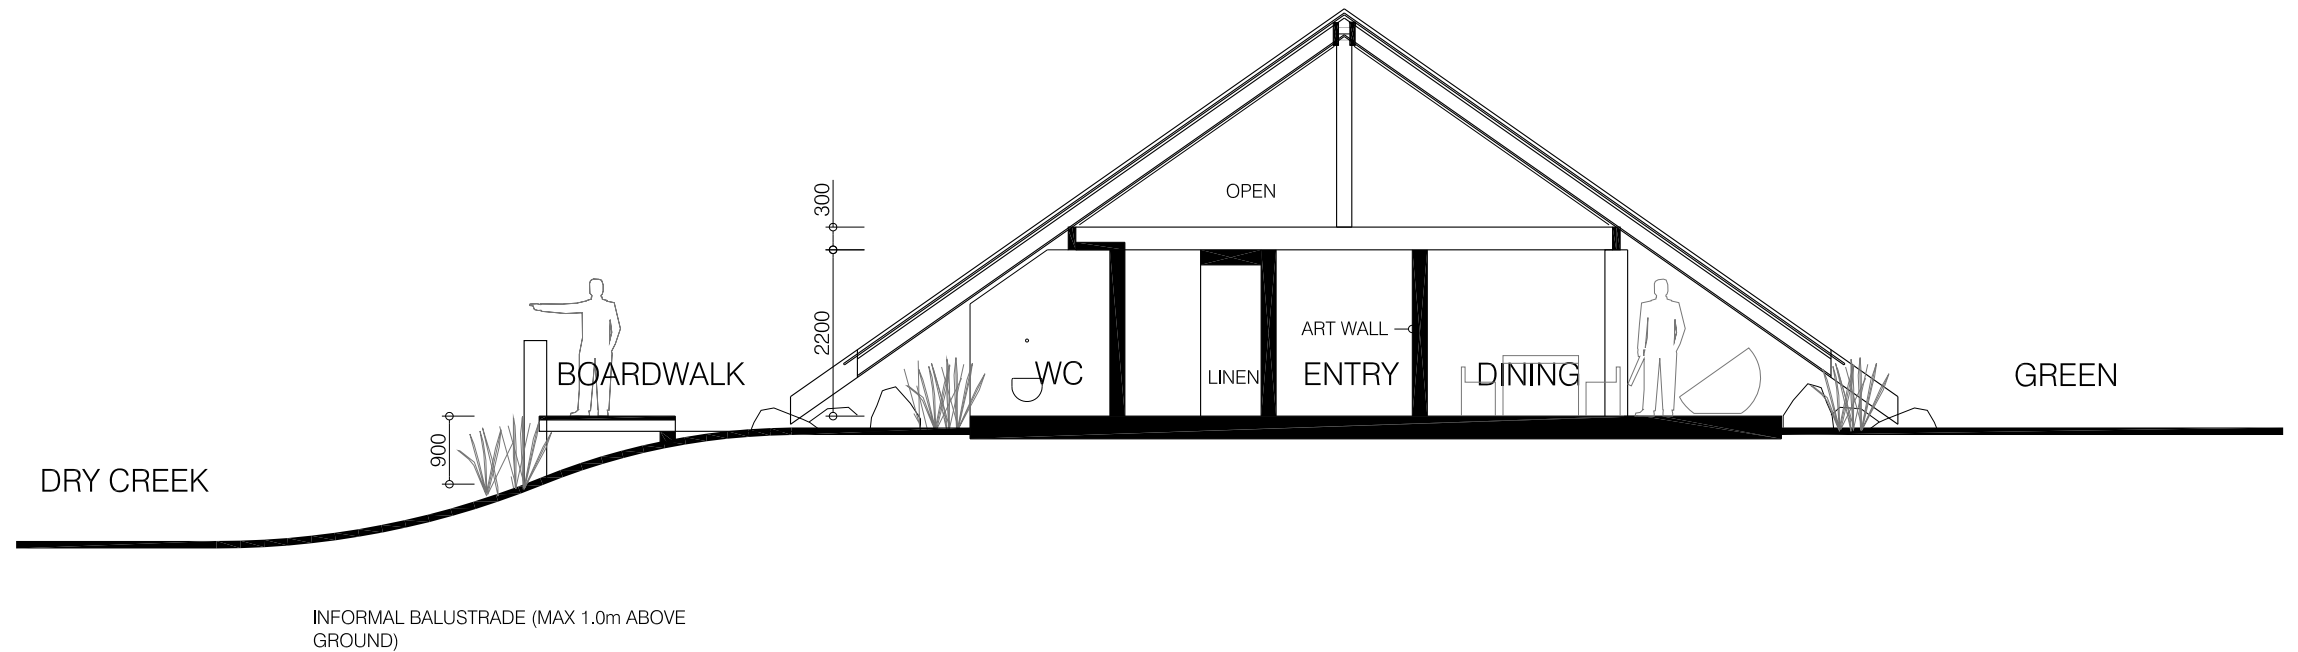

mileswinter

nominated architect: Peter T Clarke
B. Arch (Melbourne) F.R.A.I.A NSW ARB No. 4398
www.mileswinter.com 02.656.77556

DATE OCT 2010
SCALE 1:100 AT A3
ISSUE DA-3
SHEET D-B-3

O N

AMENDMENTS OCT 2010
1. AMEND FINISHED FLOOR LEVELS. ADD STEPS TO BBQ
AND 1:20 PATH IN ENTRY

MAIN PAVILION
DEVELOPMENT APPLICATION
PROPOSED RESORT ADDITIONS
'MANDALAY' 1090 POINT PLOMER ROAD, BIG HILL
< ARCHITECTURAL >