


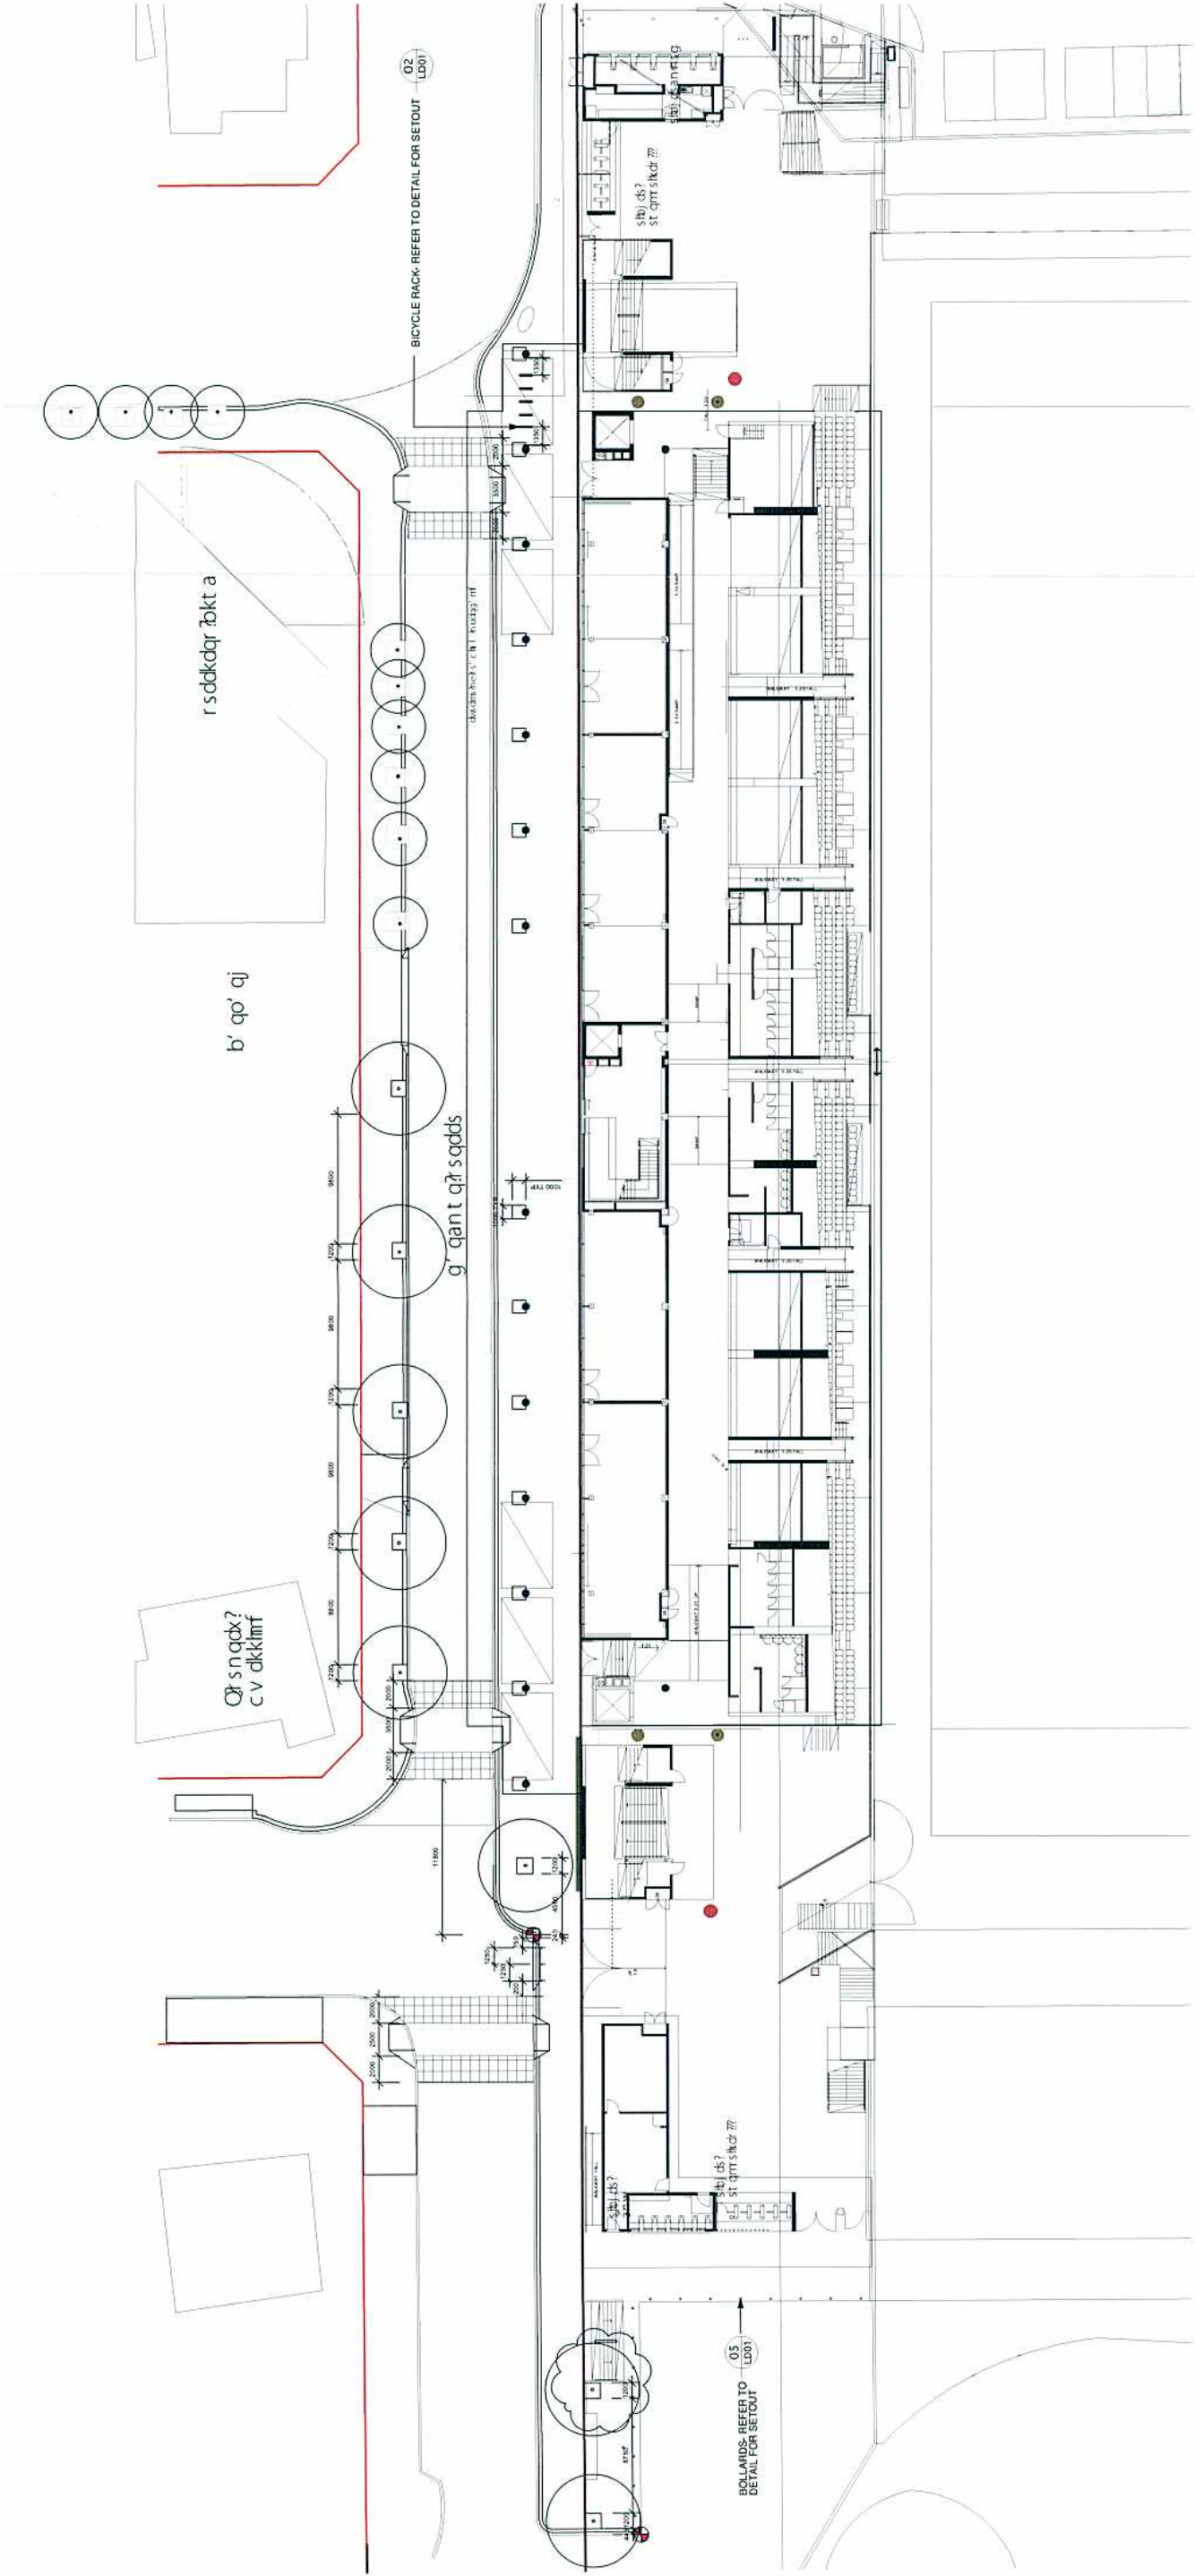

Setout Key

Dimension

Running Dimension
(Circle denotes start point at face of kerb)

GENERAL NOTES

1. All dimensions are in millimetres. Follow written dimensions.
2. Verify all dimensions on site.
3. Read in conjunction with the setout notes.
4. Read in conjunction with the setout notes.
5. Read in conjunction with the setout notes.

ISSUE	AMENDMENT	DRAWN	DATE
B	REVISED FOR TENDER	RF	16.07.10
A	FOR TENDER	RF	10.08.10
1	DRAFT	RF	27.05.10

PREPARED FOR

AJC

LANDSCAPE ARCHITECTS AND URBAN DESIGNERS:

Environmental Partnership NSW

Ph: (02) 9555 1000 Fax: (02) 9555 1001

488-511 M8 125 127

PROJECT:

WIN Stadium

DRAWING TITLE


SETOUT PLAN

DATE: JULY 2010

SCALE: 1:500 @ A3 1:250 @ A1

ISSUE: B

L05

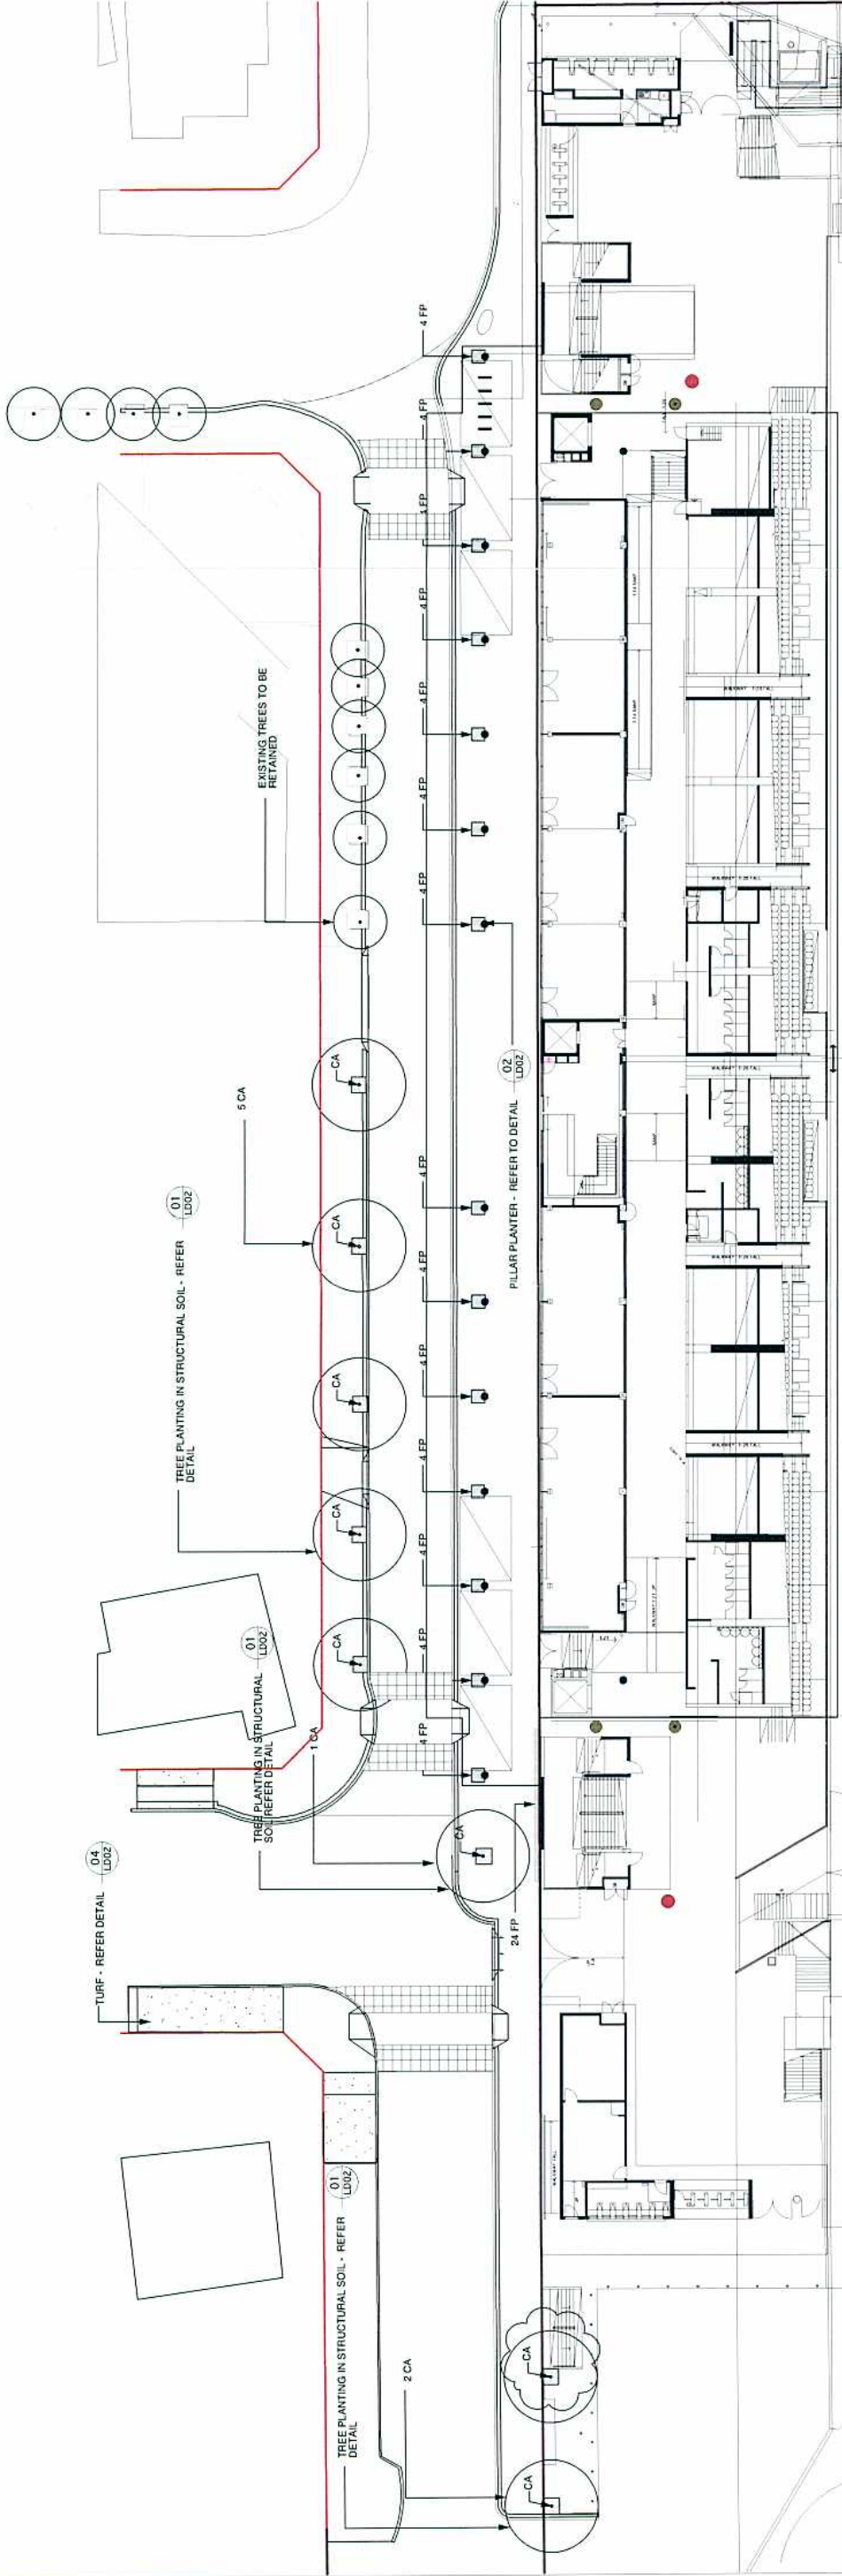

BOTANICAL NAME	COMMON NAME	POT SIZE	HEIGHT AT SUPPLY	SPREAD AT SUPPLY	HEIGHT AT MATURITY	SPREAD AT MATURITY	PLANTING SPACING	No.
Trees								
Cupaniopsis anacardioides	Tuckeroo	200L	2.5 - 3.0m	1.2 - 1.5m	8m	7m	as shown	8
Climbers								
Ficus pumila	Creeping Fig	150mm pot	.40m				as shown	80

Key
Tree planting in structural soil - Refer plant schedule and detail 01/LD02

Turf - Refer detail 04/LD02

Column planting pit - Refer detail 02/LD02

Wall planting bed - Refer detail 03/LD02

GENERAL NOTES

1. Check all dimensions and quantities. Follow setting out instructions.
2. Verify all dimensions on site.
3. In doubt obtain written advice from the Superintendent.
4. Read in conjunction with the specification and code books.
5. Read in conjunction with all associated drawings.

ISSUE	AMENDMENT	DRAWN	DATE
B	REVISED FOR TENDER	RF	16.07.10
A	FOR TENDER	RF	10.06.10
1	DRAFT	RF	27.05.10

APPROVED	DATE
EP	MAY 10
DR	
EP	JUNE 10
CH	
AP	


LANDSCAPE ARCHITECTS AND URBAN DESIGNERS
Environmental Partnership NSW
Pty Ltd
10/100 Pitt Street
Sydney NSW 2000
Tel: (02) 9550 1000
Fax: (02) 9550 1001
Email: info@ajj.com.au

Communities

PLANTING PLAN

DATE	JULY 2010
SCALE	1:500 @ A3 1:250 @ A1
ISSUE	B

L07

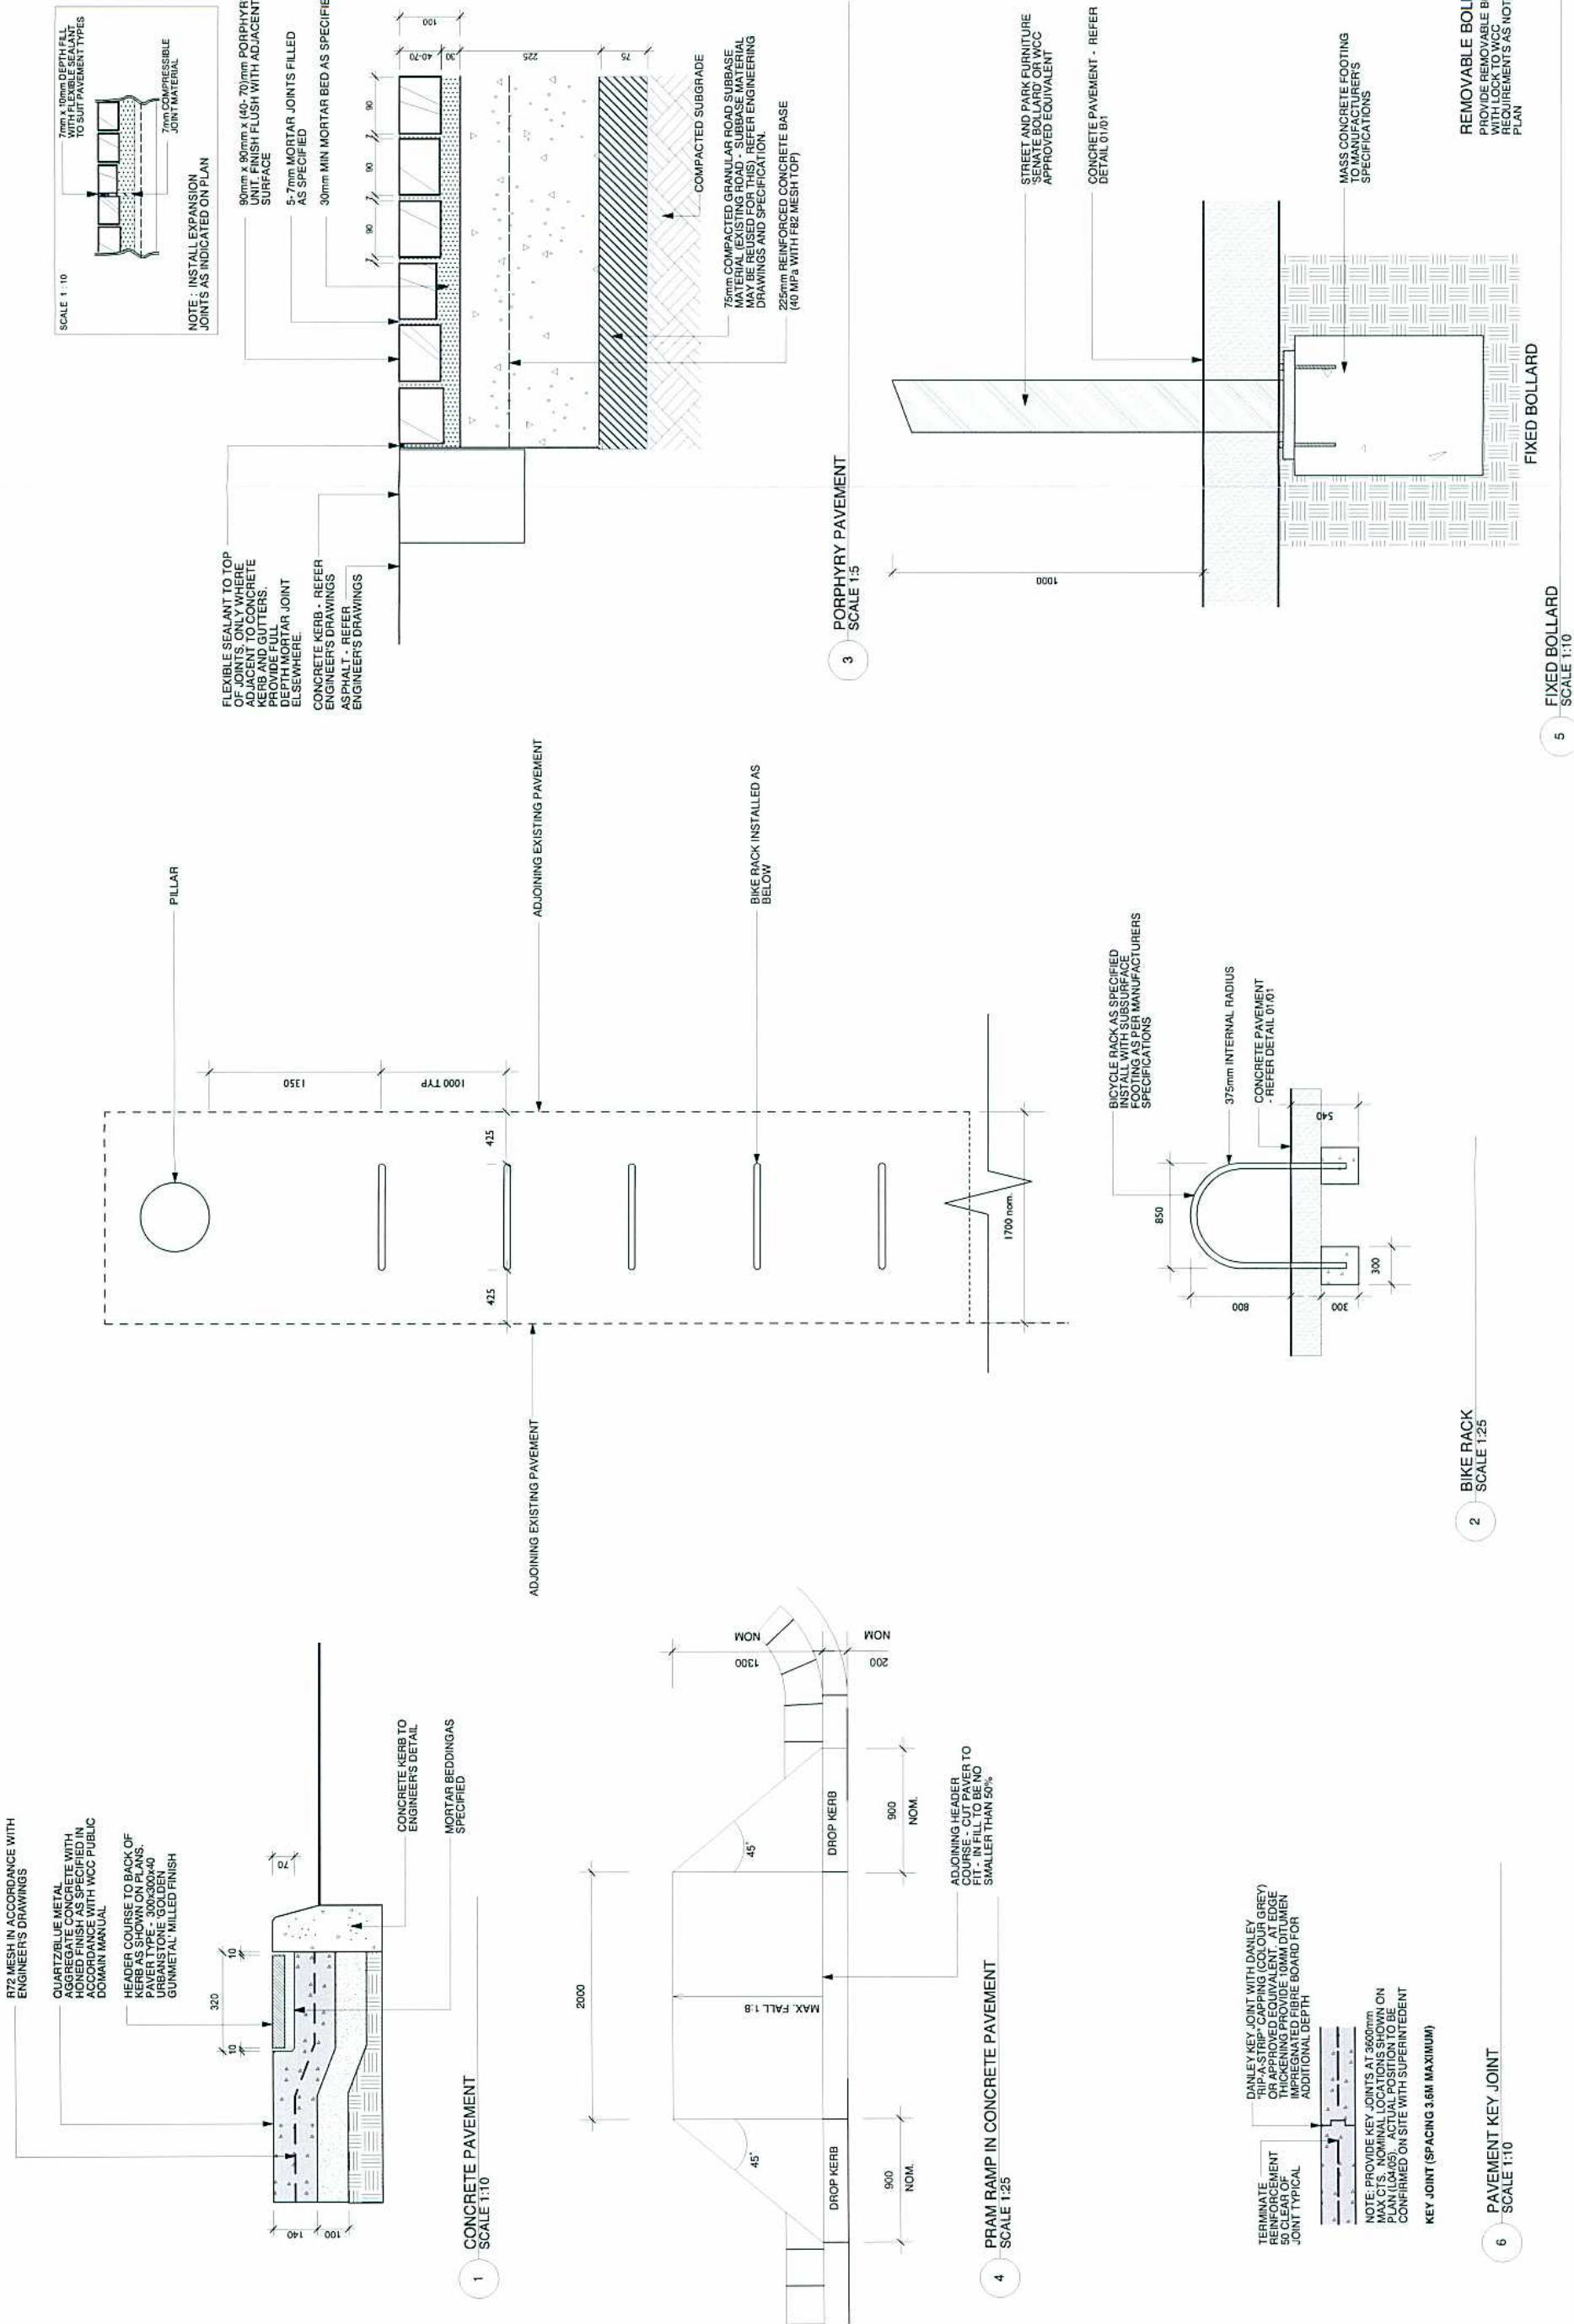

GENERAL NOTES 1. Verify all dimensions on site. 2. Read in conjunction with the specifications. 3. Read in conjunction with all associated drawings. 4. Read in conjunction with the specifications. 5. Read in conjunction with the specifications.	B A 1 ISSUE	REVISED FOR TENDER FOR TENDER DRAFT AMENDMENT	RF RF RF DRAFT	DATE 16.07.10 10.08.10 27.05.10 DATE	CHECKED DATE AH	APPROVED DATE MAY 10 APPROVED DATE JUNE 10 APPROVED DATE MAY 10	DESIGNED DATE EP DRAWN DATE EP CHECKED DATE AH	PREPARED FOR A+J C ARCHITECTS	PROJECT WIN Stadium	LANDSCAPE ARCHITECTS AND URBAN DESIGNERS Environmental Partnership NSW P. 02 9555 5555 F. 02 9555 5555 A. 02 9555 5555 A. 02 9555 5555	DATE JULY 2010	SCALE A	SHEET A	LD01

CONSTRUCTION AND PAVING DETAILS

REMOVABLE BOLLARD
PROVIDE REMOVABLE BOLLARD
WITH LOCK TO WCC
REQUIREMENTS AS NOTED ON
PLAN

FIXED BOLLARD

SCALE 1:10

BIKE RACK
SCALE 1:25


PAVEMENT KEY JOINT
SCALE 1:10

5


3

4


6

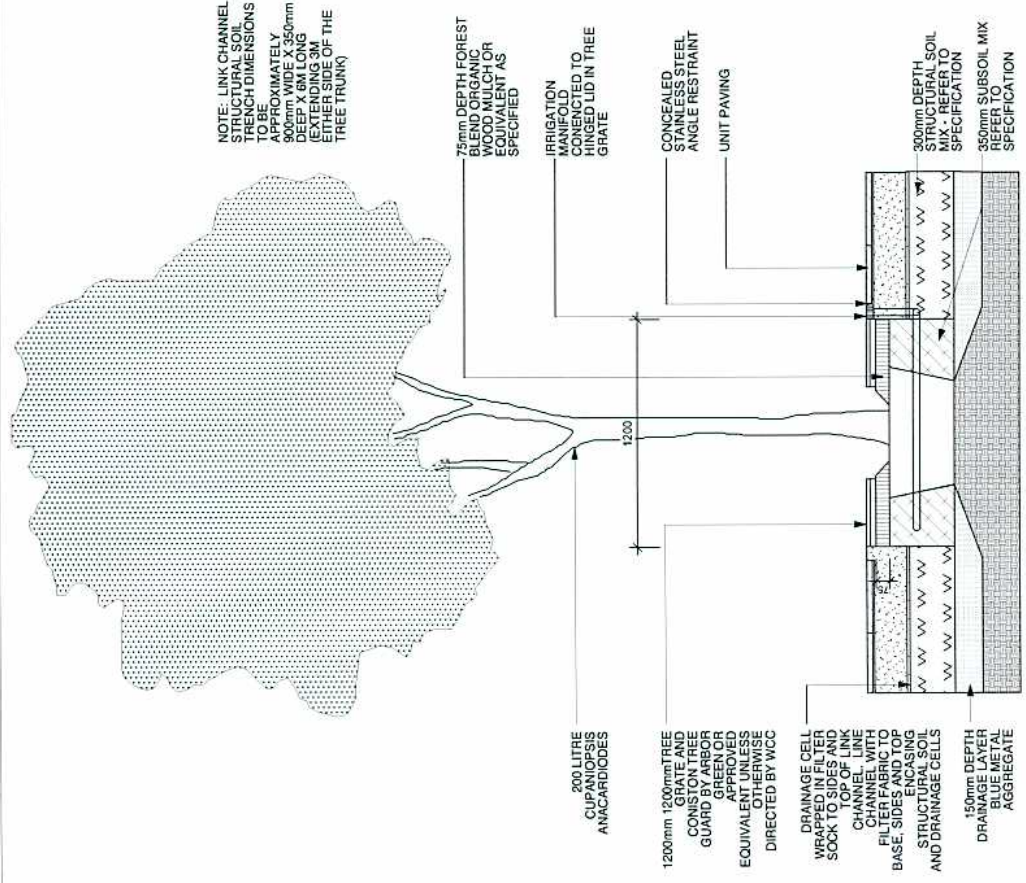


01 TREE PIT IN STRUCTURAL SOIL 1:20

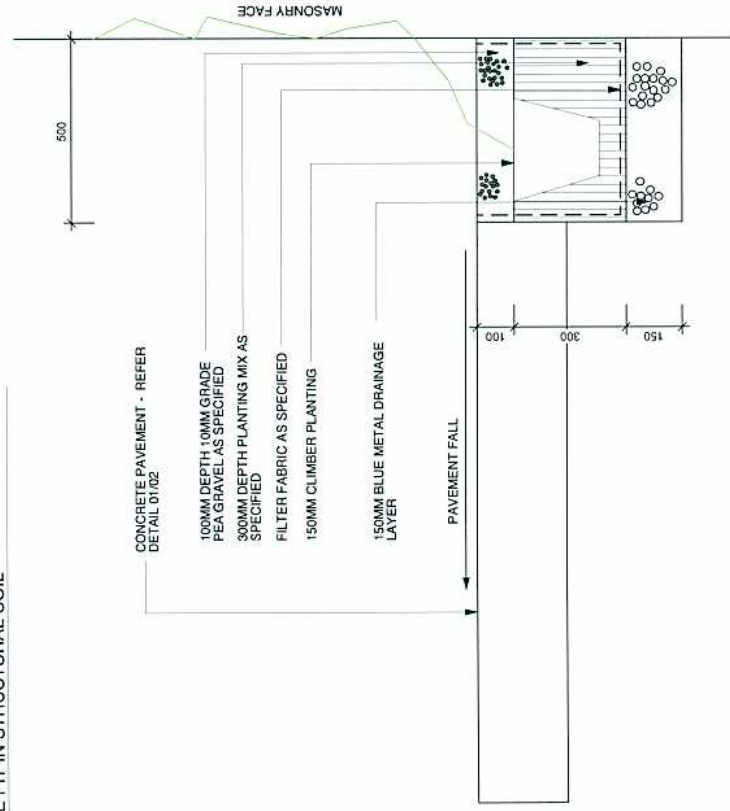

03 WALL PLANTER
Scale 1:10

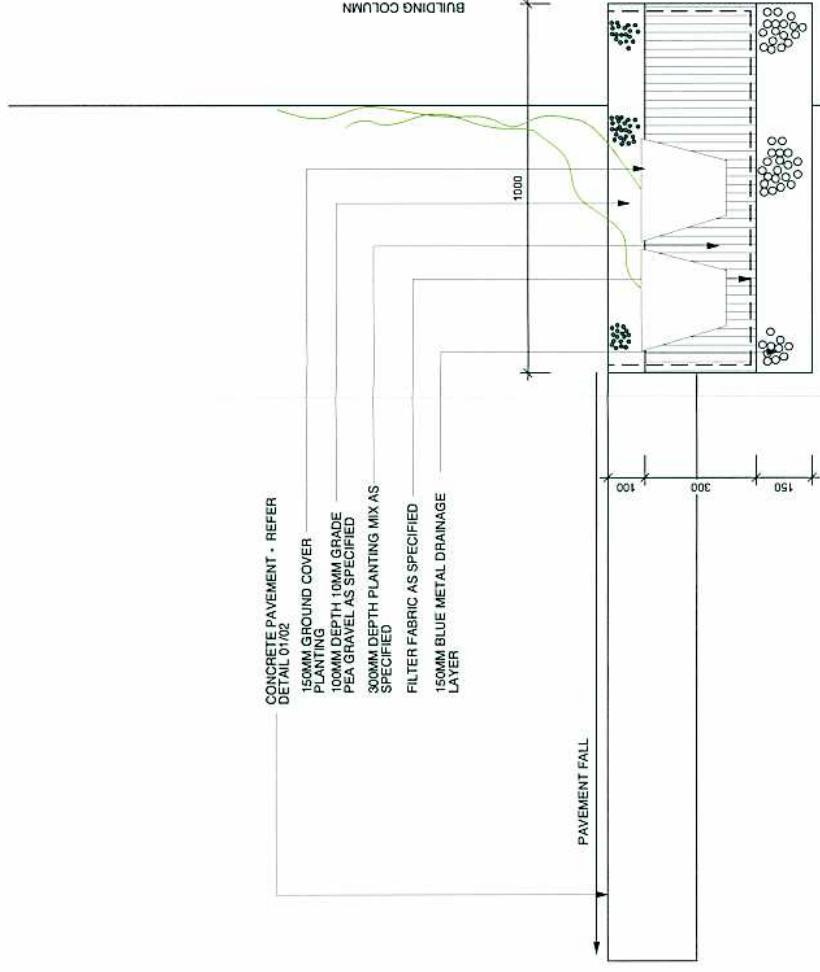

02 PILLAR PLANTER
Scale 1:10

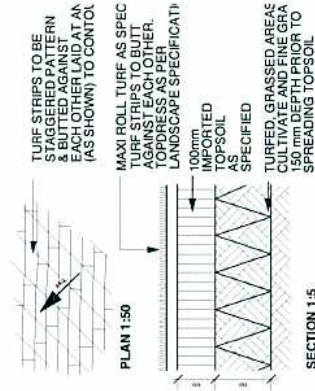

04 TURF 1:10

	DESIGNED	DATE	APPROVED
	EP	MAY 10	
	DRAWN	JUNE 10	APPROVED
	EP	DATE:	
	CHECKED:	DATE:	APPROVED:
	AH		

LANDSCAPE ARCHITECTS AND URBAN DESIGNERS Project: WIN Stadium	NSW Communities 2 Davis Street, Parramatta NSW PO Box 3005, Parramatta NSW 2150 Tel: (02) 9505 1033 Fax: (02) 95 76 5252 Email: info@winstadium.com.au A/NZ 52 584 175 437
--	--

DRAWING TITLE:

PLANTING DETAILS

DATE:	JULY 2010	
SCALE	ISSUE	A
LD02		