




section aa

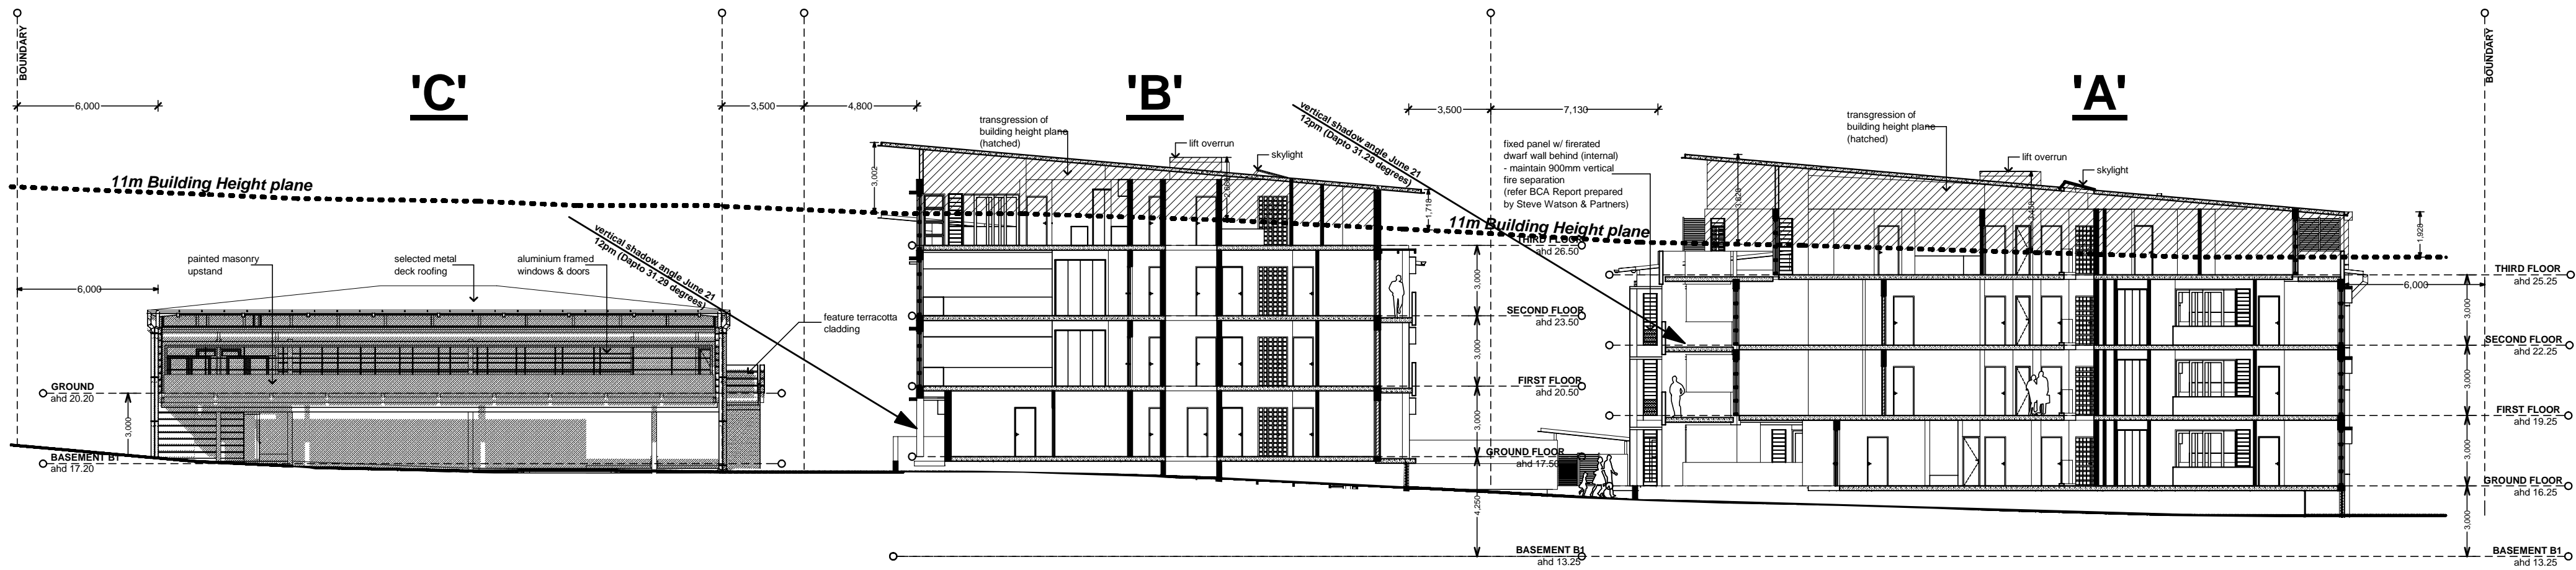

section bb

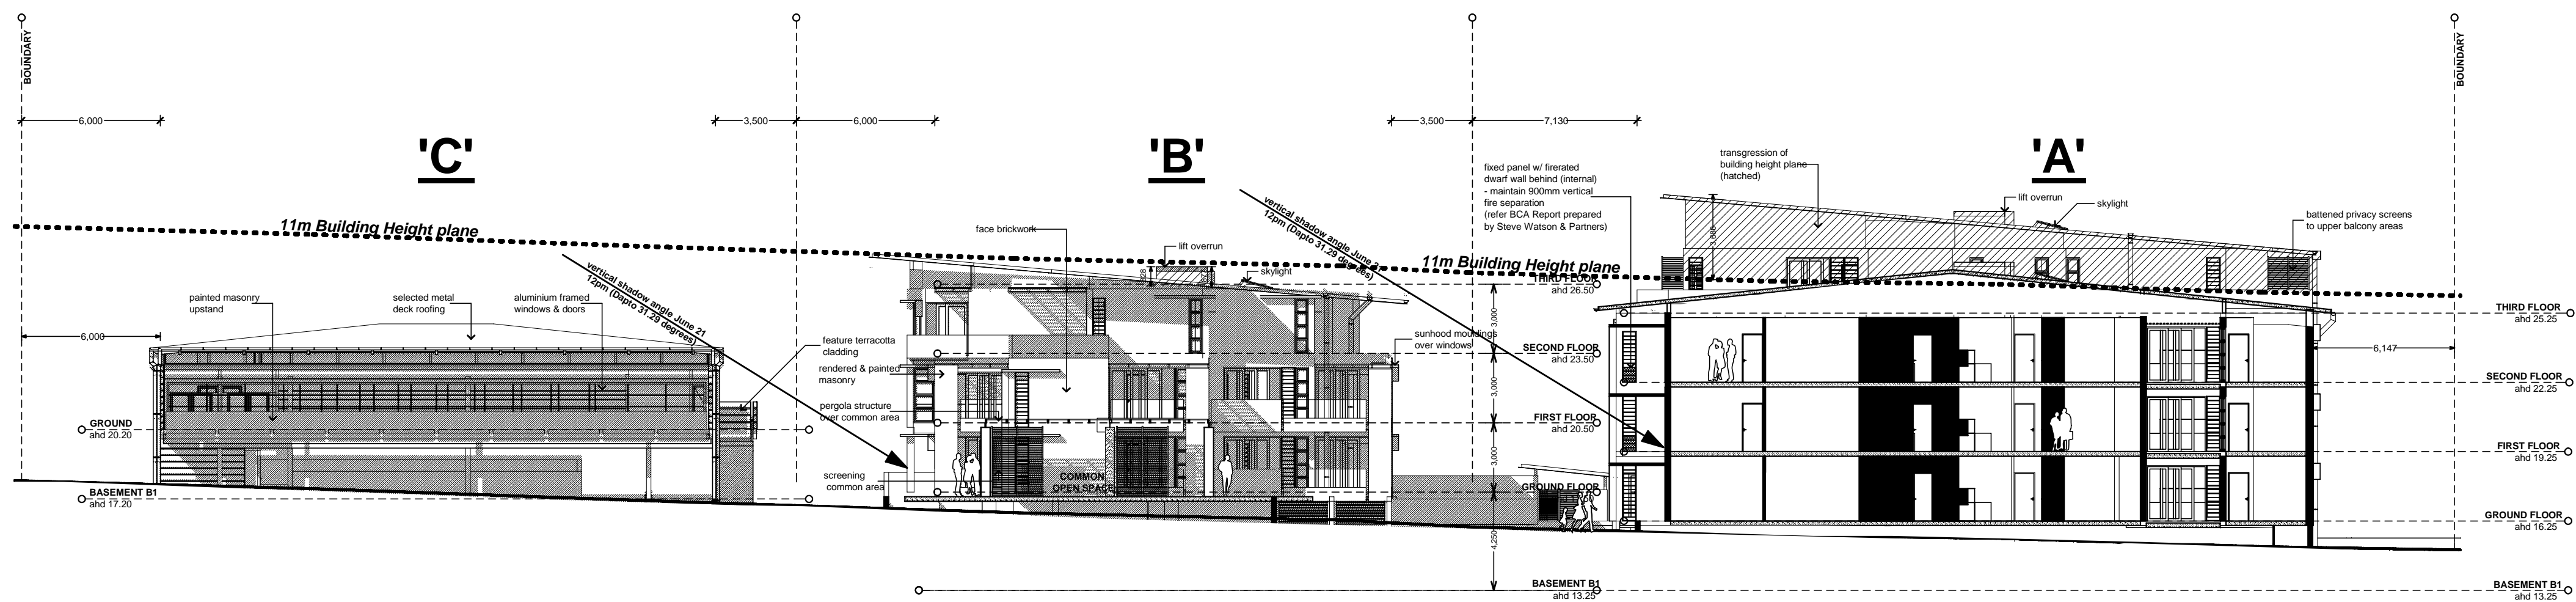

section cc

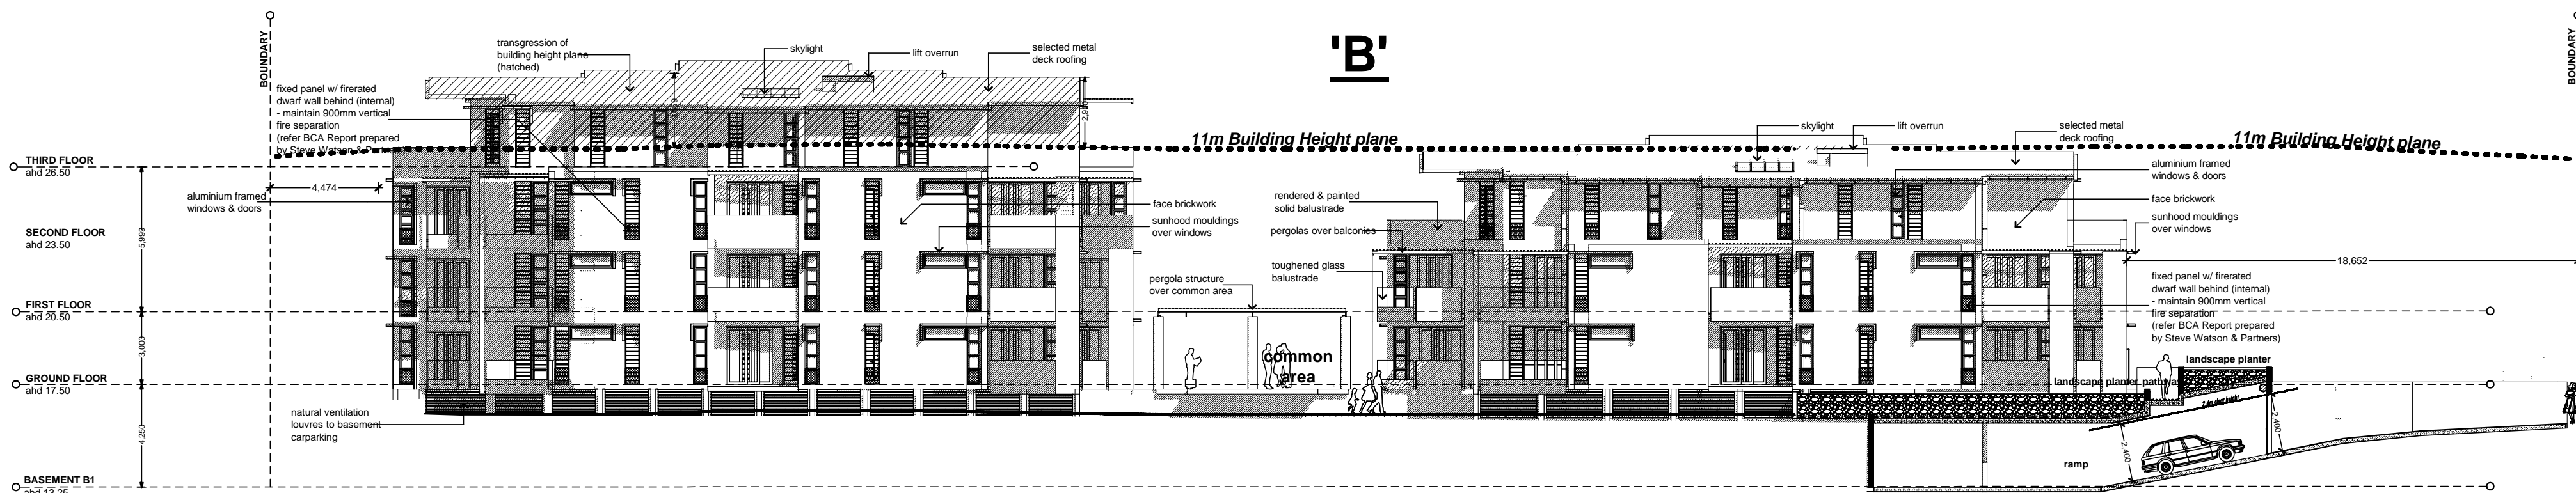

section dd

TRUE NORTH		
ABBREVIATIONS		
BRZ - BUSCH REGENERATION ZONE		
BAL - BALUSTRADE		
CPT - CARPET		
CON - CONCRETE		
CR1 - CEMENT RENDER TYPE 1		
CR2 - CEMENT RENDER TYPE 2		
FG - FIXED GLAZING		
FT - FIXED HEAT TEMPERED GLAZING		
FP - FIRE PLACE		
GD - GARAGE DOOR		
GLD - GLAZED DOOR		
GWL - GLAZED WALL		
MD - METAL DECK ROOF		
PAV - PAVING		
SC - STEEL COLUMN		
SST - SANDSTONE		
TC - TIMBER CLADDING		
TD - TIMBER DECKING		
TF - TIMBER FLOORING		
CT - TILE FINISH, CERAMIC		
VT - TILE FINISH, VITREOUS		
NOTES		
REV	COMMENTS	DATE
A	ISSUE FOR PRE DA MEETING	Mar '11
B	ISSUE FOR CONSULTANTS	Mar '11
C	ISSUE FOR DA	May '11
D	REVISED DA - SETBACKS	July '10

Dimensions + Areas indicated on these documents are indicative for information only and should not be used for critical sales or marketing purposes. SDA Australia Pty Ltd takes no responsibility for their accuracy.

DO NOT SCALE DIMENSIONS FROM DRAWING. Contractors to examine site to verify conditions. The drawing remains the property of SDA Australia Pty Ltd (SDA). Transfer of the license is prohibited. SDA reserves the right to terminate the License. Reproduction of this drawing in whole/part is prohibited. Copyright reserved by SDA.

T.I.C.H.T

ARCHITECTS: S.D.A. Australia Pty Ltd.  
10/100 Prince Street  
PO Box 182  
A.B.N 33 078 221 182  
Email: info@sdarchitects.com.au  
Ph: 9929 7453  
Fax: 9929 7459

PROJECT TITLE

Dapto Affordable Housing  
FOR: The Illawarra Community Housing Trust P/L  
Lot 101 Byamsee St & Moombara St Dapto

DRAWING TITLE  
Section / Elevations  
AA, BB, CC, DD

DRAWING SCALE  
1: 200

PROJECT NO.: DA08  
REVISION NO.: D

DATE PLOTTED:  
Sunday, 01 August 2010, 14:56:28