

8.00am



8.30am




9.00am




9.30am




10.00am

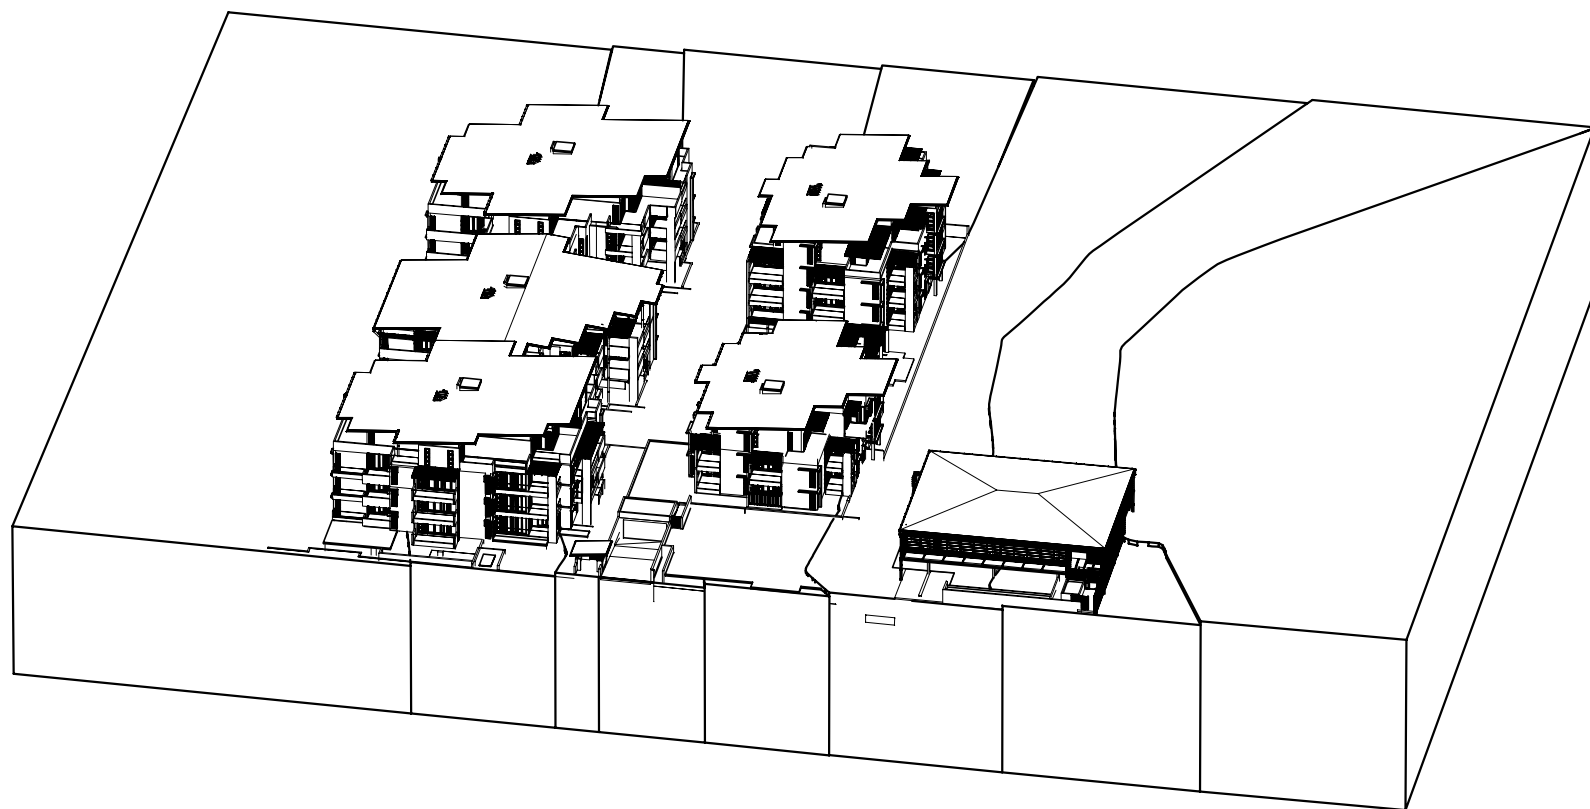


10.30am

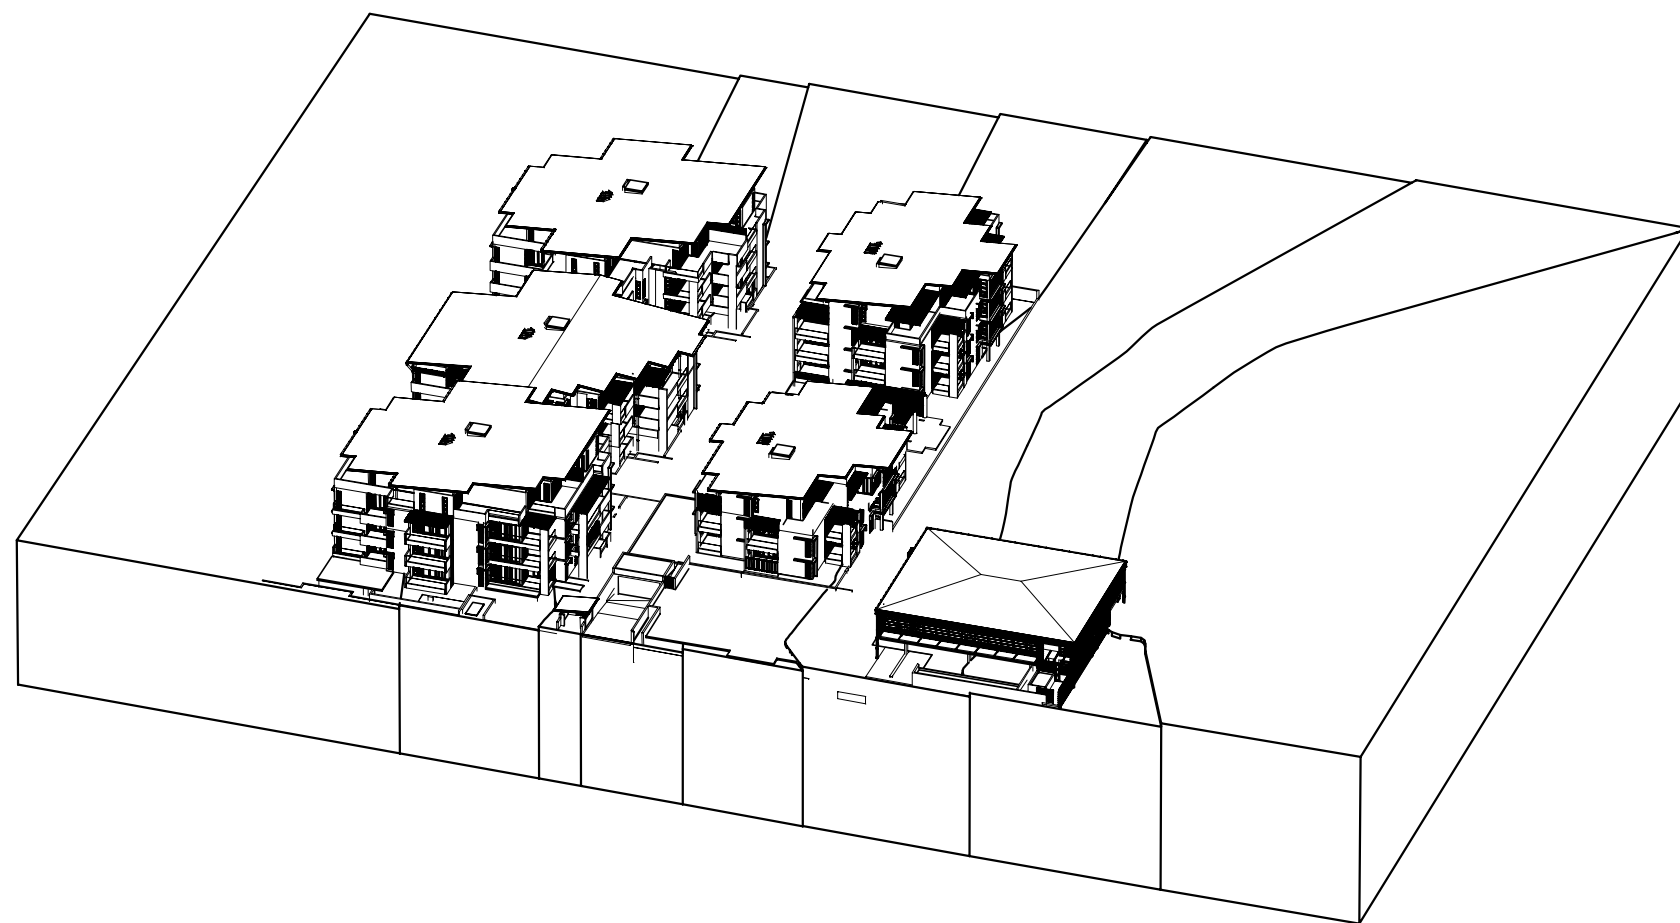


11.00am

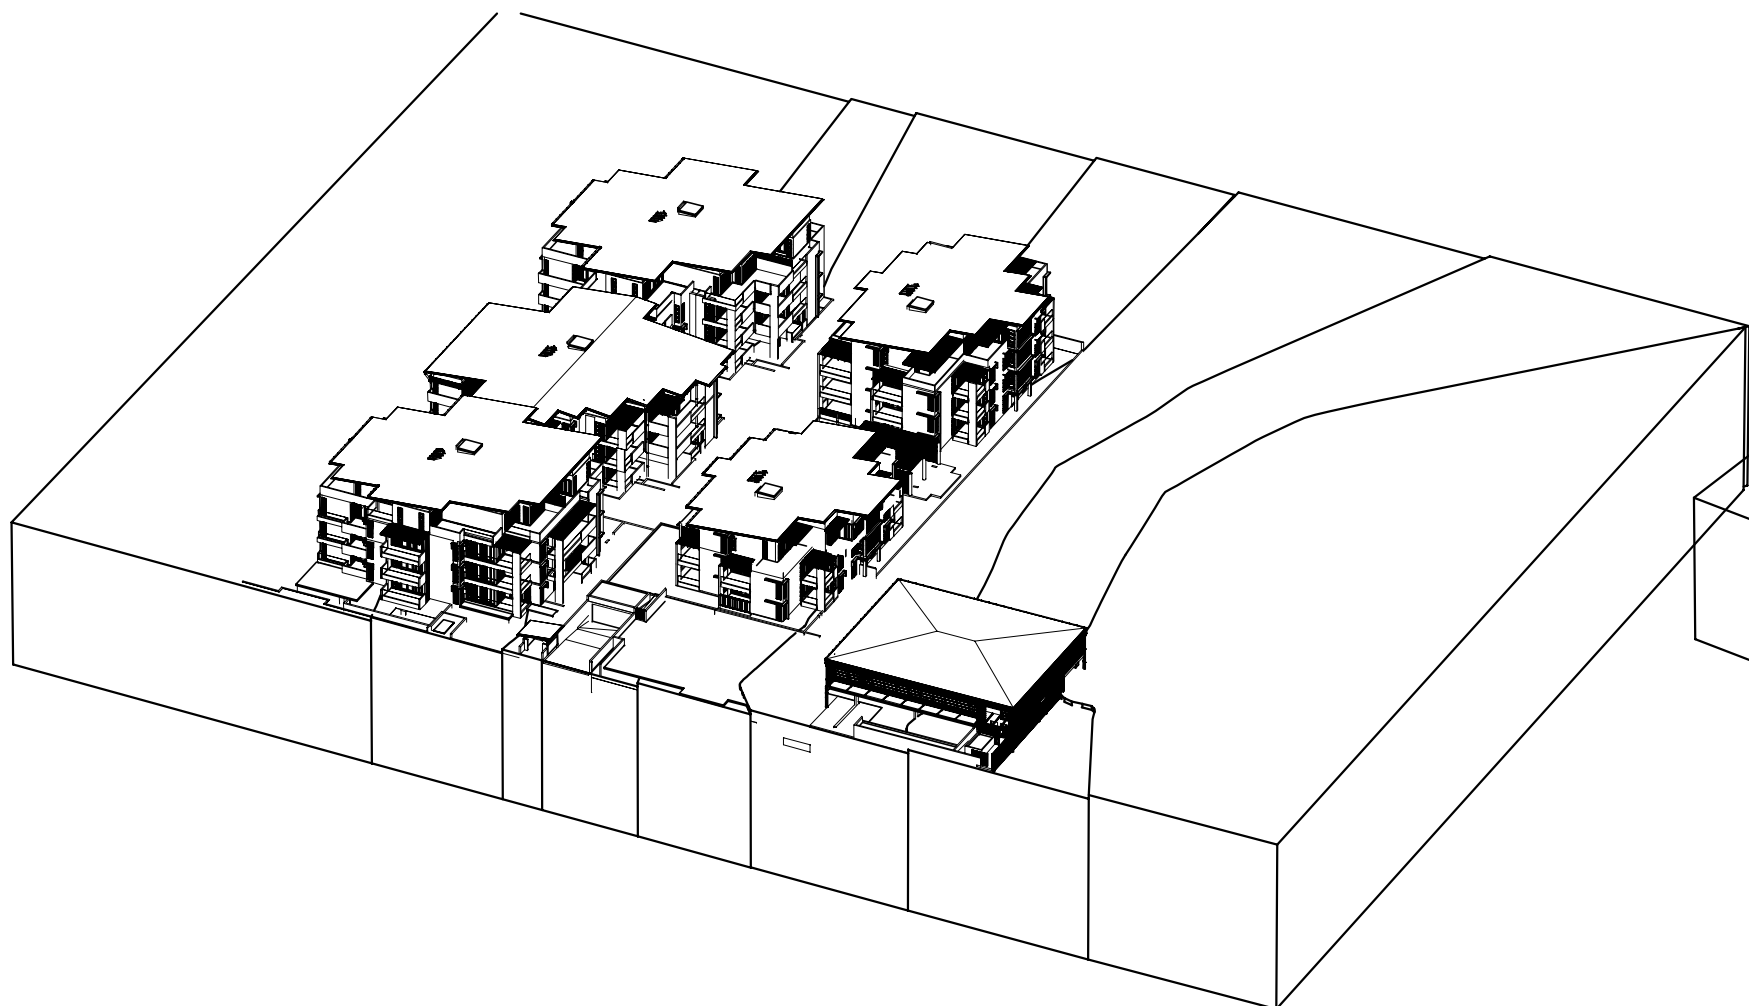


11.30am

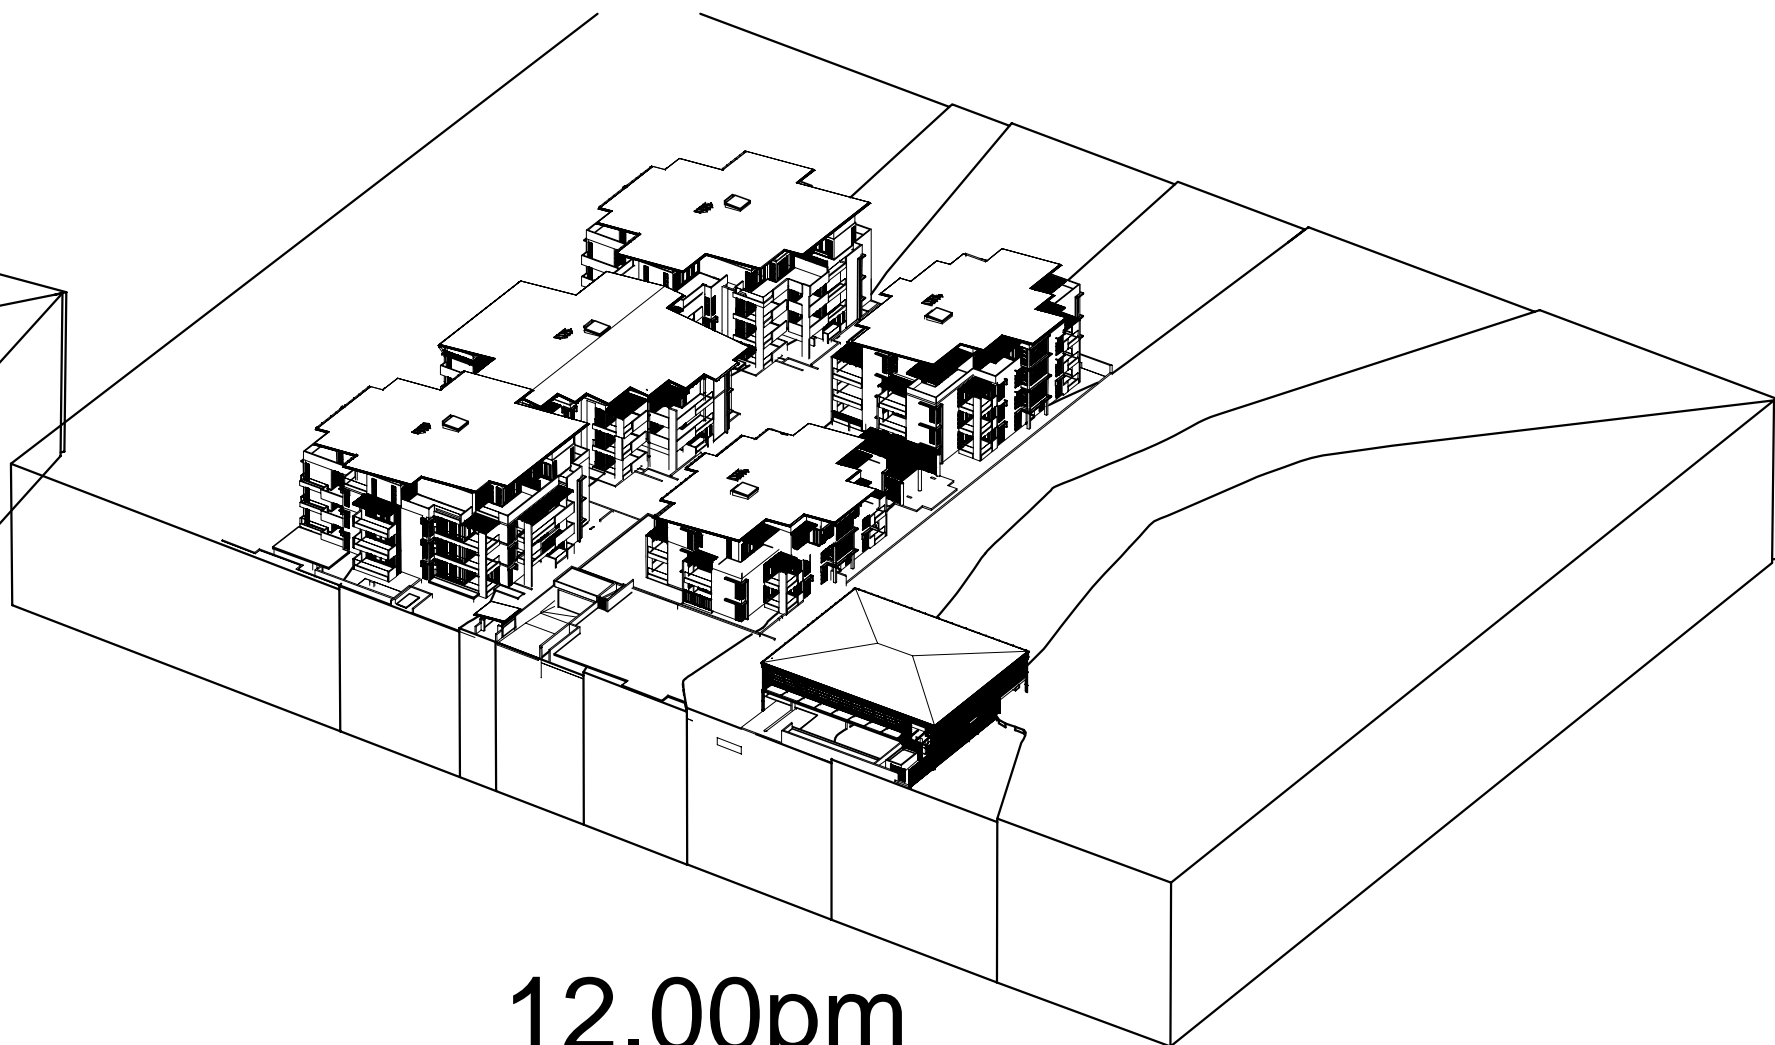


12.00pm

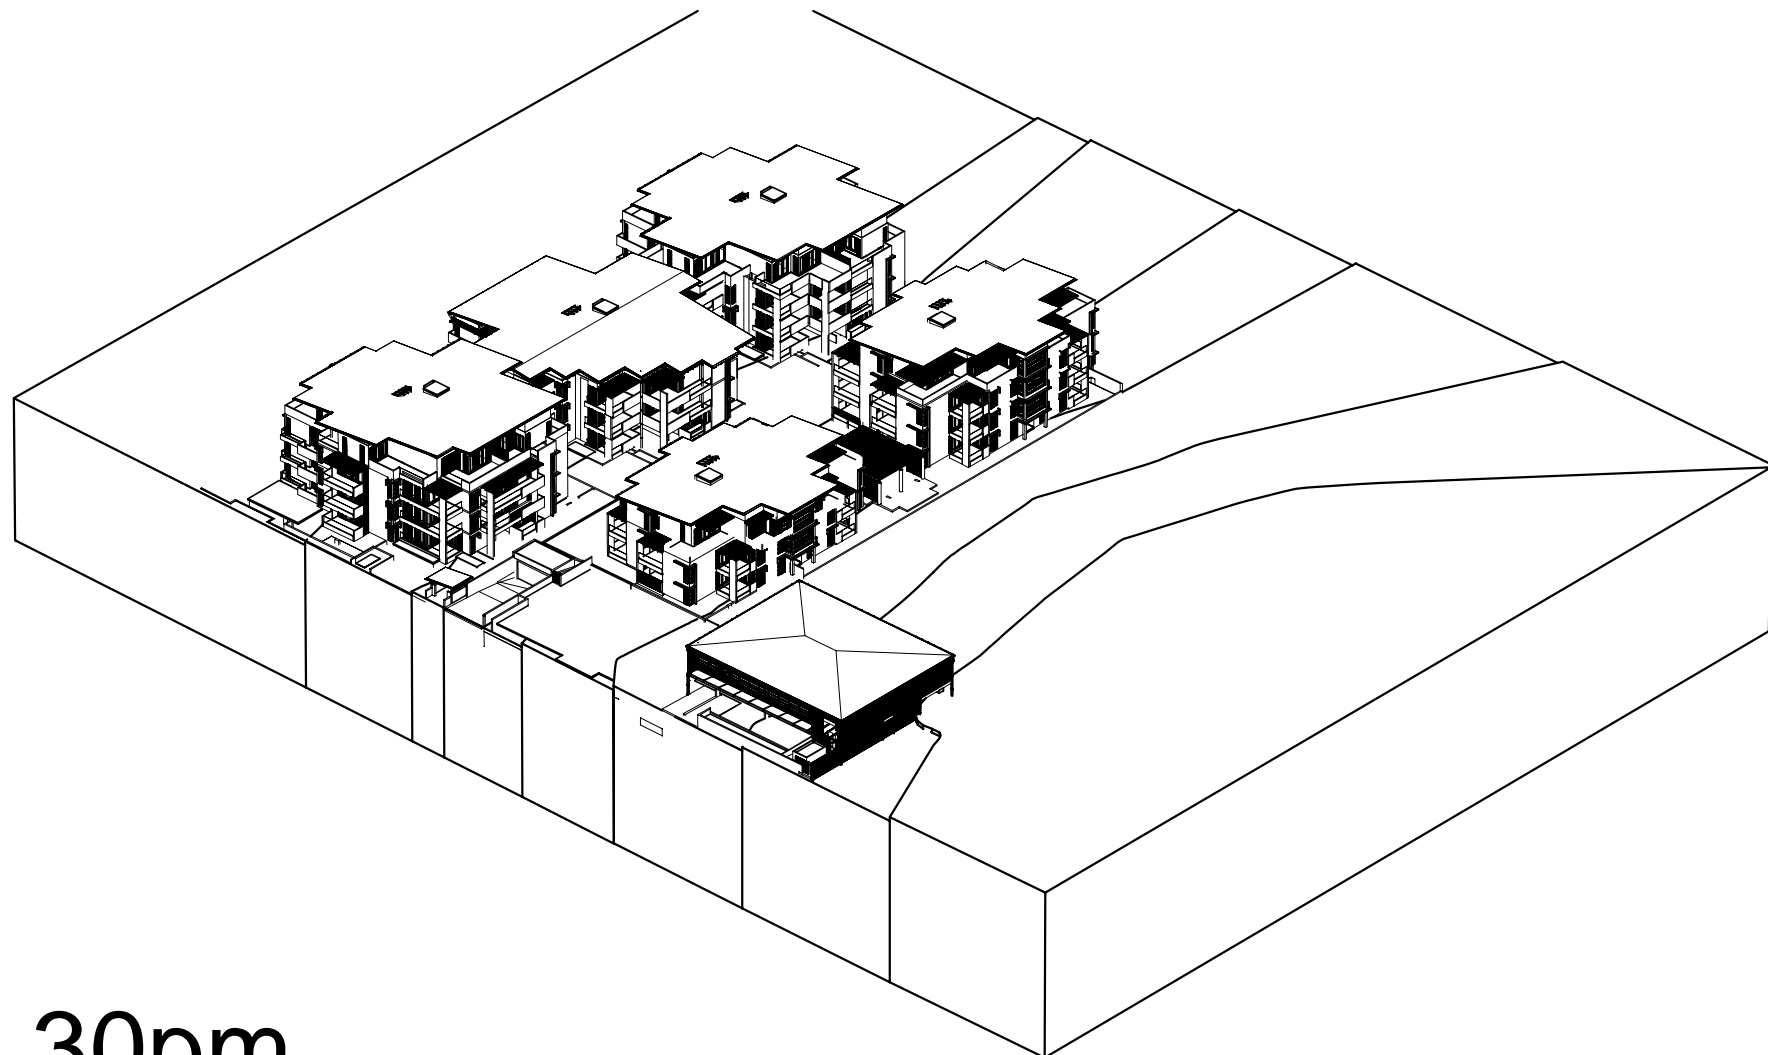

12.30pm

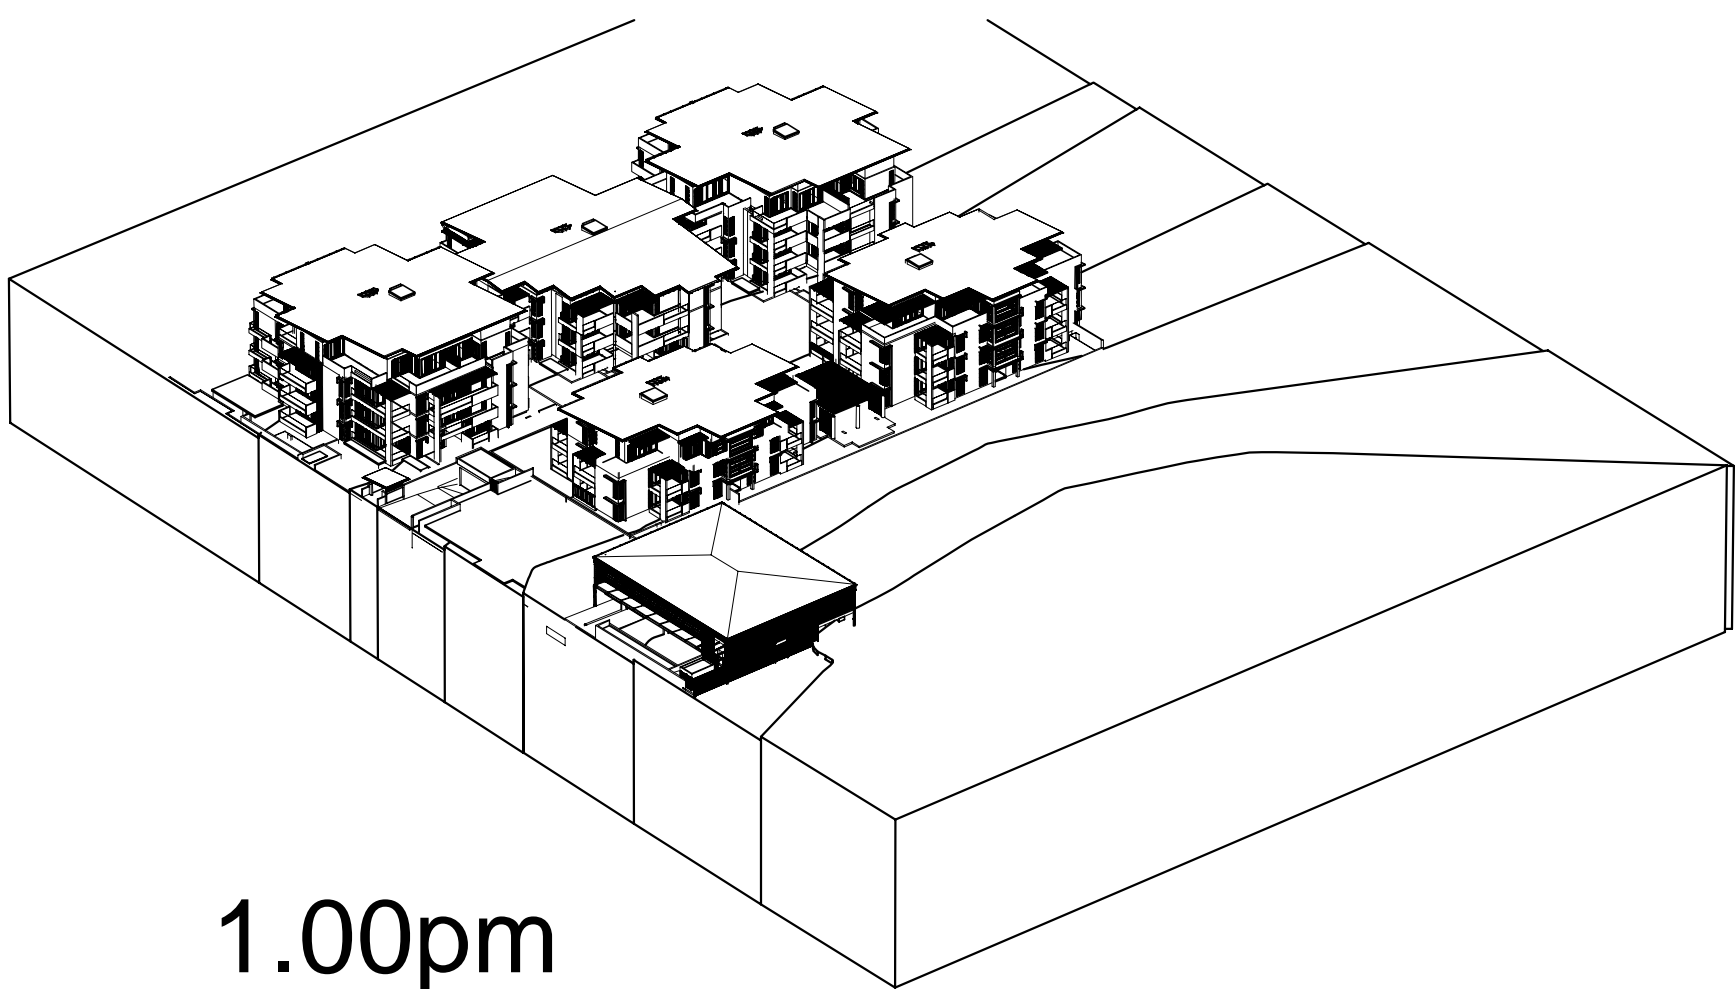

1.00pm

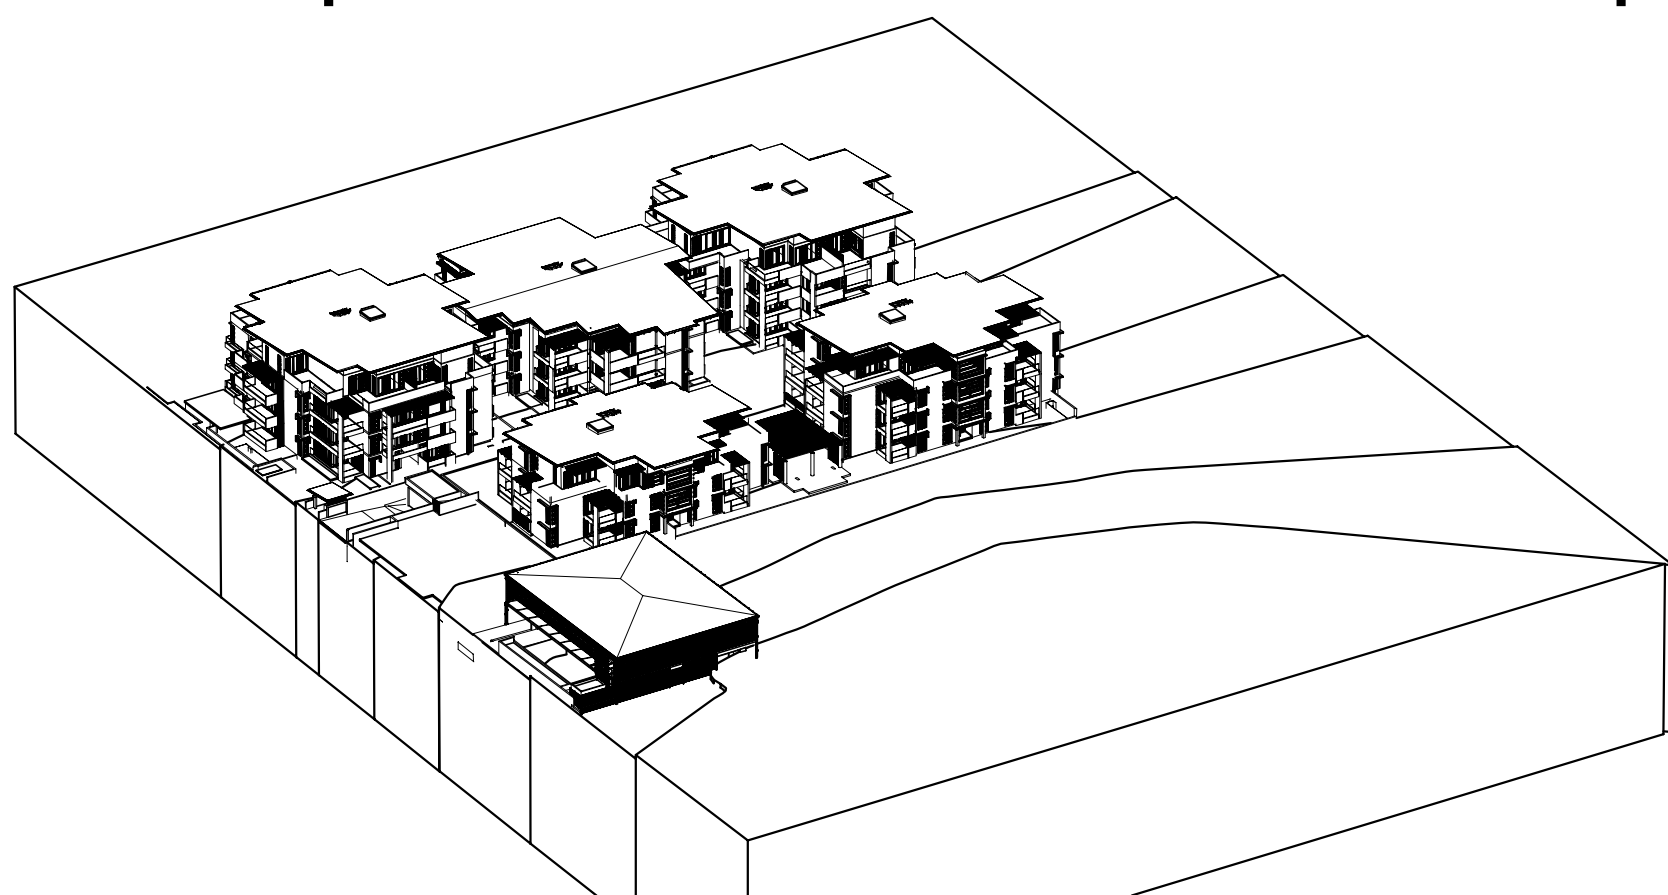

1.30pm

JUNE 21 - WINTER SOLSTICE

TRUE NORTH

ABBREVIATIONS

BRZ

BUSH REGENERATION ZONE

BAL

BAULTRADE

CPT

CARPET

CON

CONCRETE

CR1

CEMENT RENDER TYPE 1

CR2

CEMENT RENDER TYPE 2

FG

FIXED GLAZING

FT

FIXED HEAT TEMPERED GLAZING

FP

FIRE PLACE

GD

GARAGE DOOR

GLO

GLAZED DOOR

GW

GLAZED WALL

MD

METAL DECK ROOF

PAV

PAVING

SC

STEEL COLUMN

SST

SANDSTONE

TC

TIMBER CLADDING

TD

TIMBER DECKING

TF

TIMBER FLOORING

CE

TILE FINISH, CERAMIC

VT

TILE FINISH, VITREOUS

REV

COMMENTS

DATE

A

ISSUE FOR PRE DA MEETING

Mar '10

B

ISSUE FOR CONSULTANTS

Mar '10

C

ISSUE FOR DA

May '10

D

REVISED DA - SETBACKS

July '10

NOTES

Dimensions + Areas indicated on these documents are indicative for information only and should not be used for critical sales or marketing purposes. SDA Australia Pty Ltd takes no responsibility for their accuracy.

DO NOT SCALE DIMENSIONS FROM DRAWING. Contractors to examine site to verify conditions. The drawing remains the property of SDA Australia Pty Ltd (SDA). Transfer of the license is prohibited. SDA reserves the right to terminate the License. Reproduction of this drawing in whole/part is prohibited. Copyright reserved by SDA.

CHIBS

T.I.C.H.T

ARCHITECTS

SDA Australia Pty Ltd.  
Allison Point 2040  
PO Box 182  
A.B.N 33 078 221 182  
Email: info@sdarchitects.com.au  
Ph: 9929 7453  
Fax: 9929 7459

PROJECT TITLE

Dapto Affordable Housing

FOR: The Illawarra Community Housing Trust P/L  
Lot 101 Byrnee St & Moomba St Dapto

DRAWING TITLE

3D  
Shadow Studies  
June 21

DRAWING SCALE

1: 200

PROJECT NO.

DRAWING NO.

REVISION NO.




09.01

DA2003

D

DATE PLOTTED

Sunday, 01 August 2010, 15:05:09

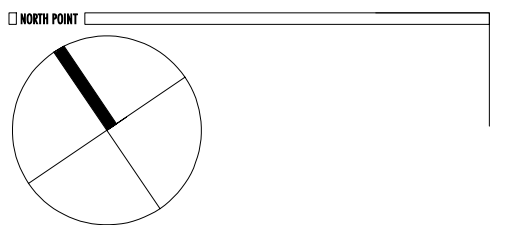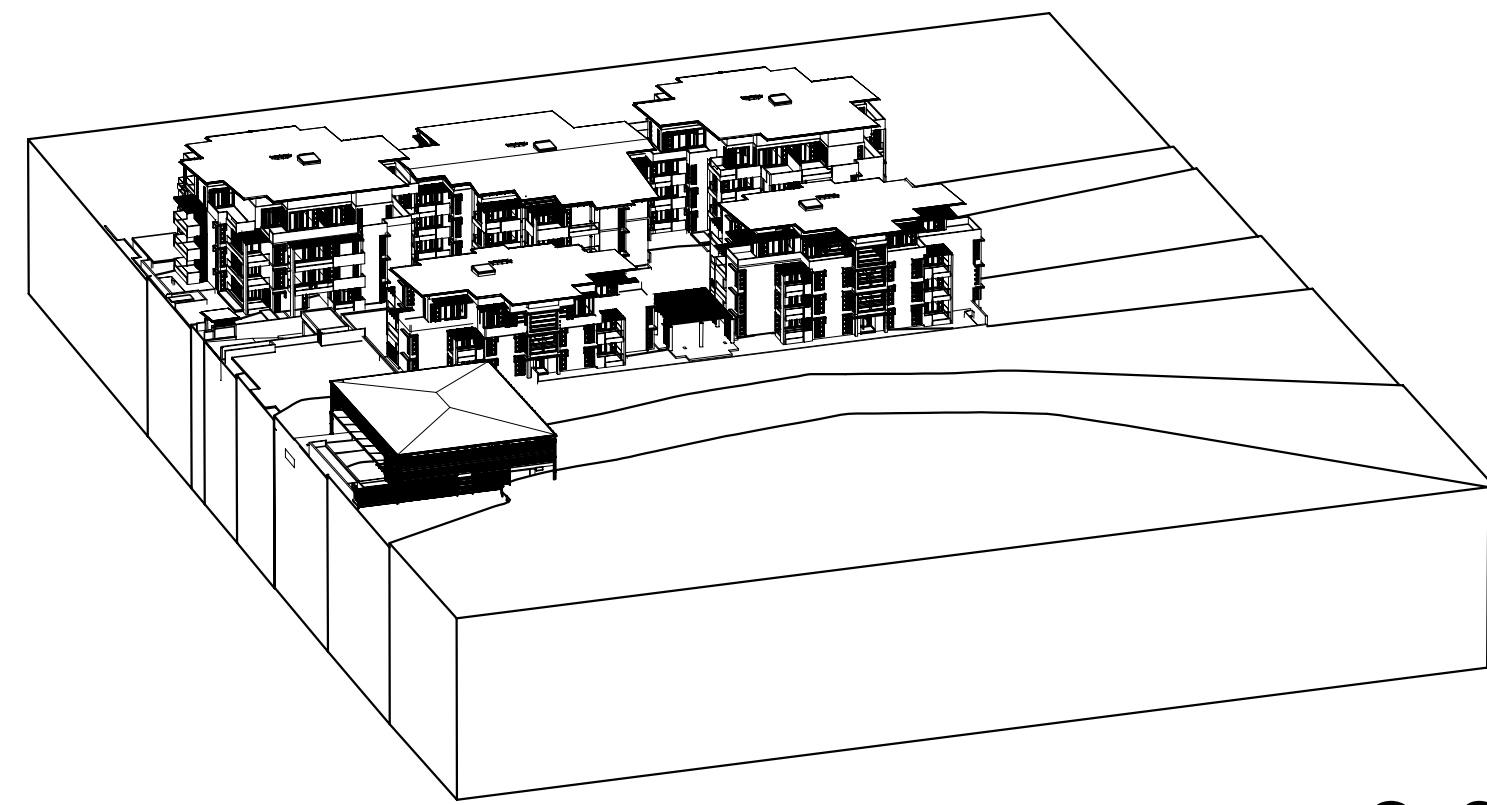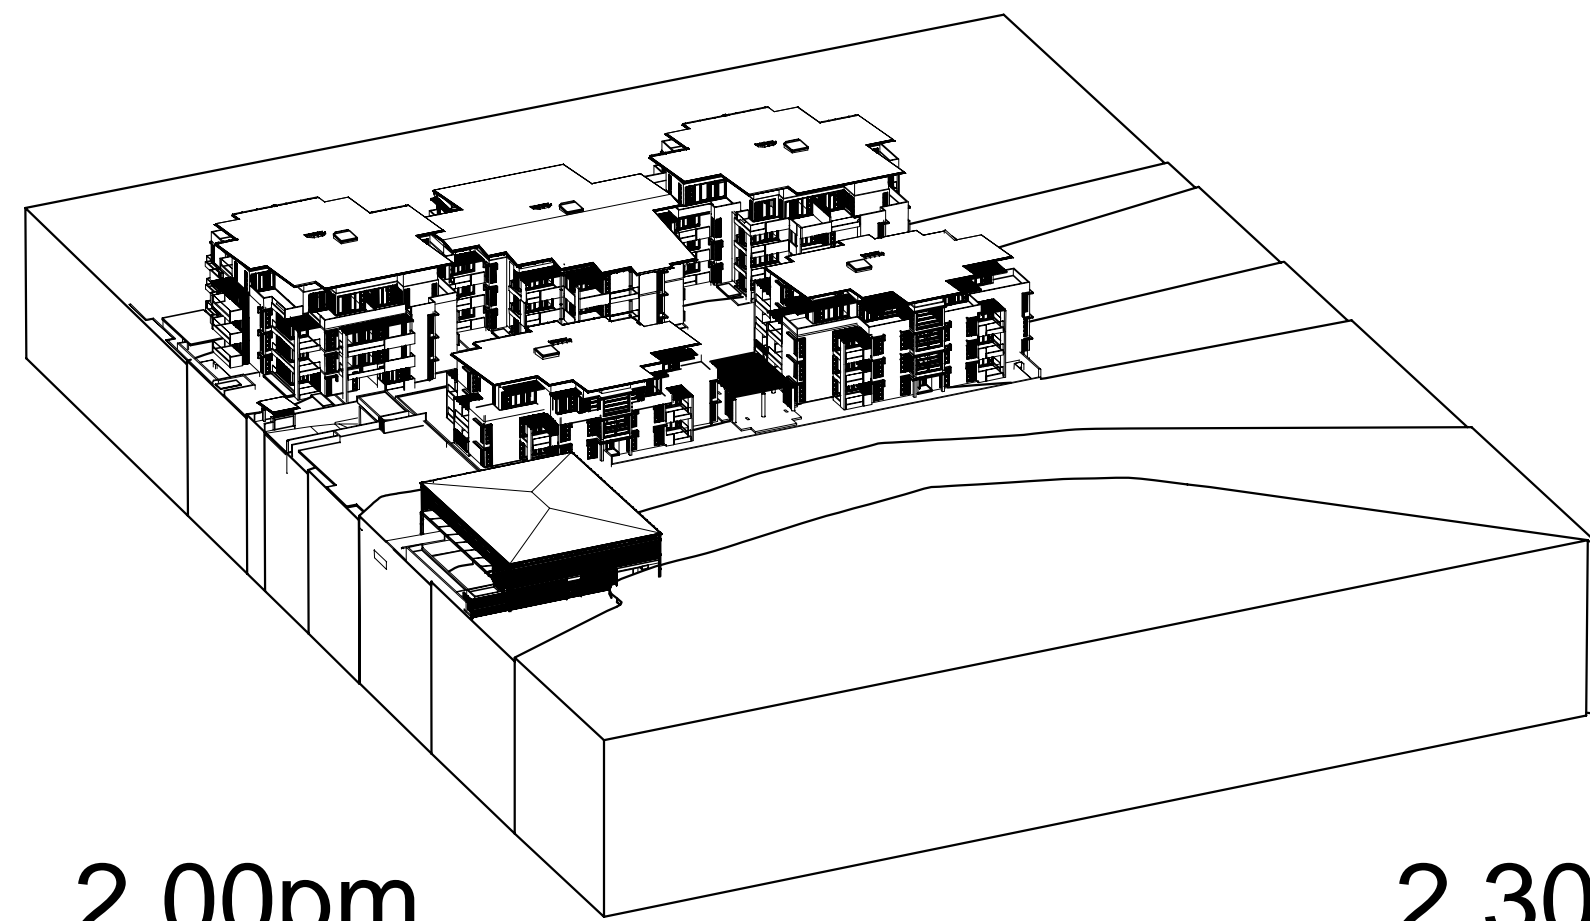

TRUE NORTH

## ABBREVIATIONS

**ABBREVIATIONS**

BRZ. = BUSH REGENERATION ZONE  
BAL. = BALUSTRADE  
CAP. = CARPET  
CON. = CONCRETE  
CR1. = CEMENT RENDER TYPE 1  
CR2. = CEMENT RENDER TYPE 1  
FG. = FLEX GLAZING  
FH. = FIXED HEAT TEMPERED GLAZING  
FP. = FIRE PLATE  
GD. = GARAGE DOOR  
GLD. = GLAZED DOOR  
GLW. = GLAZED WALL  
MD. = METAL DECK ROOF  
PAV. = PAVING  
SC. = STEEL COLUMN  
SST. = SANDSTONE  
TC. = TIMBER CLADDING  
TD. = TIMBER DECKING  
TF. = TIMBER FLOORING  
CT. = TILE FINISH; CERAMIC  
VT. = TILE FINISH; VITREOUS

REV	COMMENTS	DATE
A	ISSUE FOR PRE DA MEETING	Mar '10
B	ISSUE FOR CONSULTANTS	Mar '10
C	ISSUE FOR DA	May '10
D	REVISED DA - SETBACKS	July '10

[illegible]

NOTES: \_\_\_\_\_

Dimensions + Areas indicated on these documents are indicative for information only and should not be used for critical sales or marketing purposes. SDA Australia Pty Ltd takes no responsibility for their accuracy.

DO NOT SCALE DIMENSIONS FROM DRAWING.  
Contractors to examine site to verify conditions.  
The drawing remains the property of SDA  
Australia Pty Ltd (SDA). Transfer of the license is  
prohibited. SDA reserves the right to terminate  
the License. Reproduction of this drawing  
in whole/part is prohibited. Copyright reserved by SDA.

☐ CLIENTS. \_\_\_\_\_

T.I.C.H.T


**S.D.A Australia Pty Ltd.**  
 Milsons Point 2060  
 PO Box 182  
 A.B.N 33 078 221 182  
 Email: [info@sdoarchitects.com.au](mailto:info@sdoarchitects.com.au)  
 Ph: 9929 7453  
 Fax: 9929 7459

☐ **FRANCHISE TOTAL:** \_\_\_\_\_

## Dapto Affordable Housing

FOR: The Illawarra Community Housing Trust P/L

Lot 101 Byamee St & Moombara St Dapto

DRAWING TITLE: \_\_\_\_\_

3D  
Shadow Studies  
June 21 (cont)

DRAWING SCALE: \_\_\_\_\_

1: 200


PROJECT NO.  DRAWING NO.  REVISION NO. 

09.01 DA2004 D

DATE PLOTTED: \_\_\_\_\_

Sunday, 01 August 2010, 15:06:52

## JUNE 21 - WINTER SOLSTICE

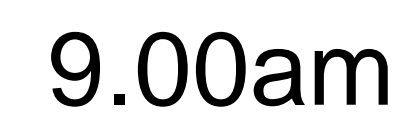

## MARCH/SEPTEMBER 21 - EQUINOX

