


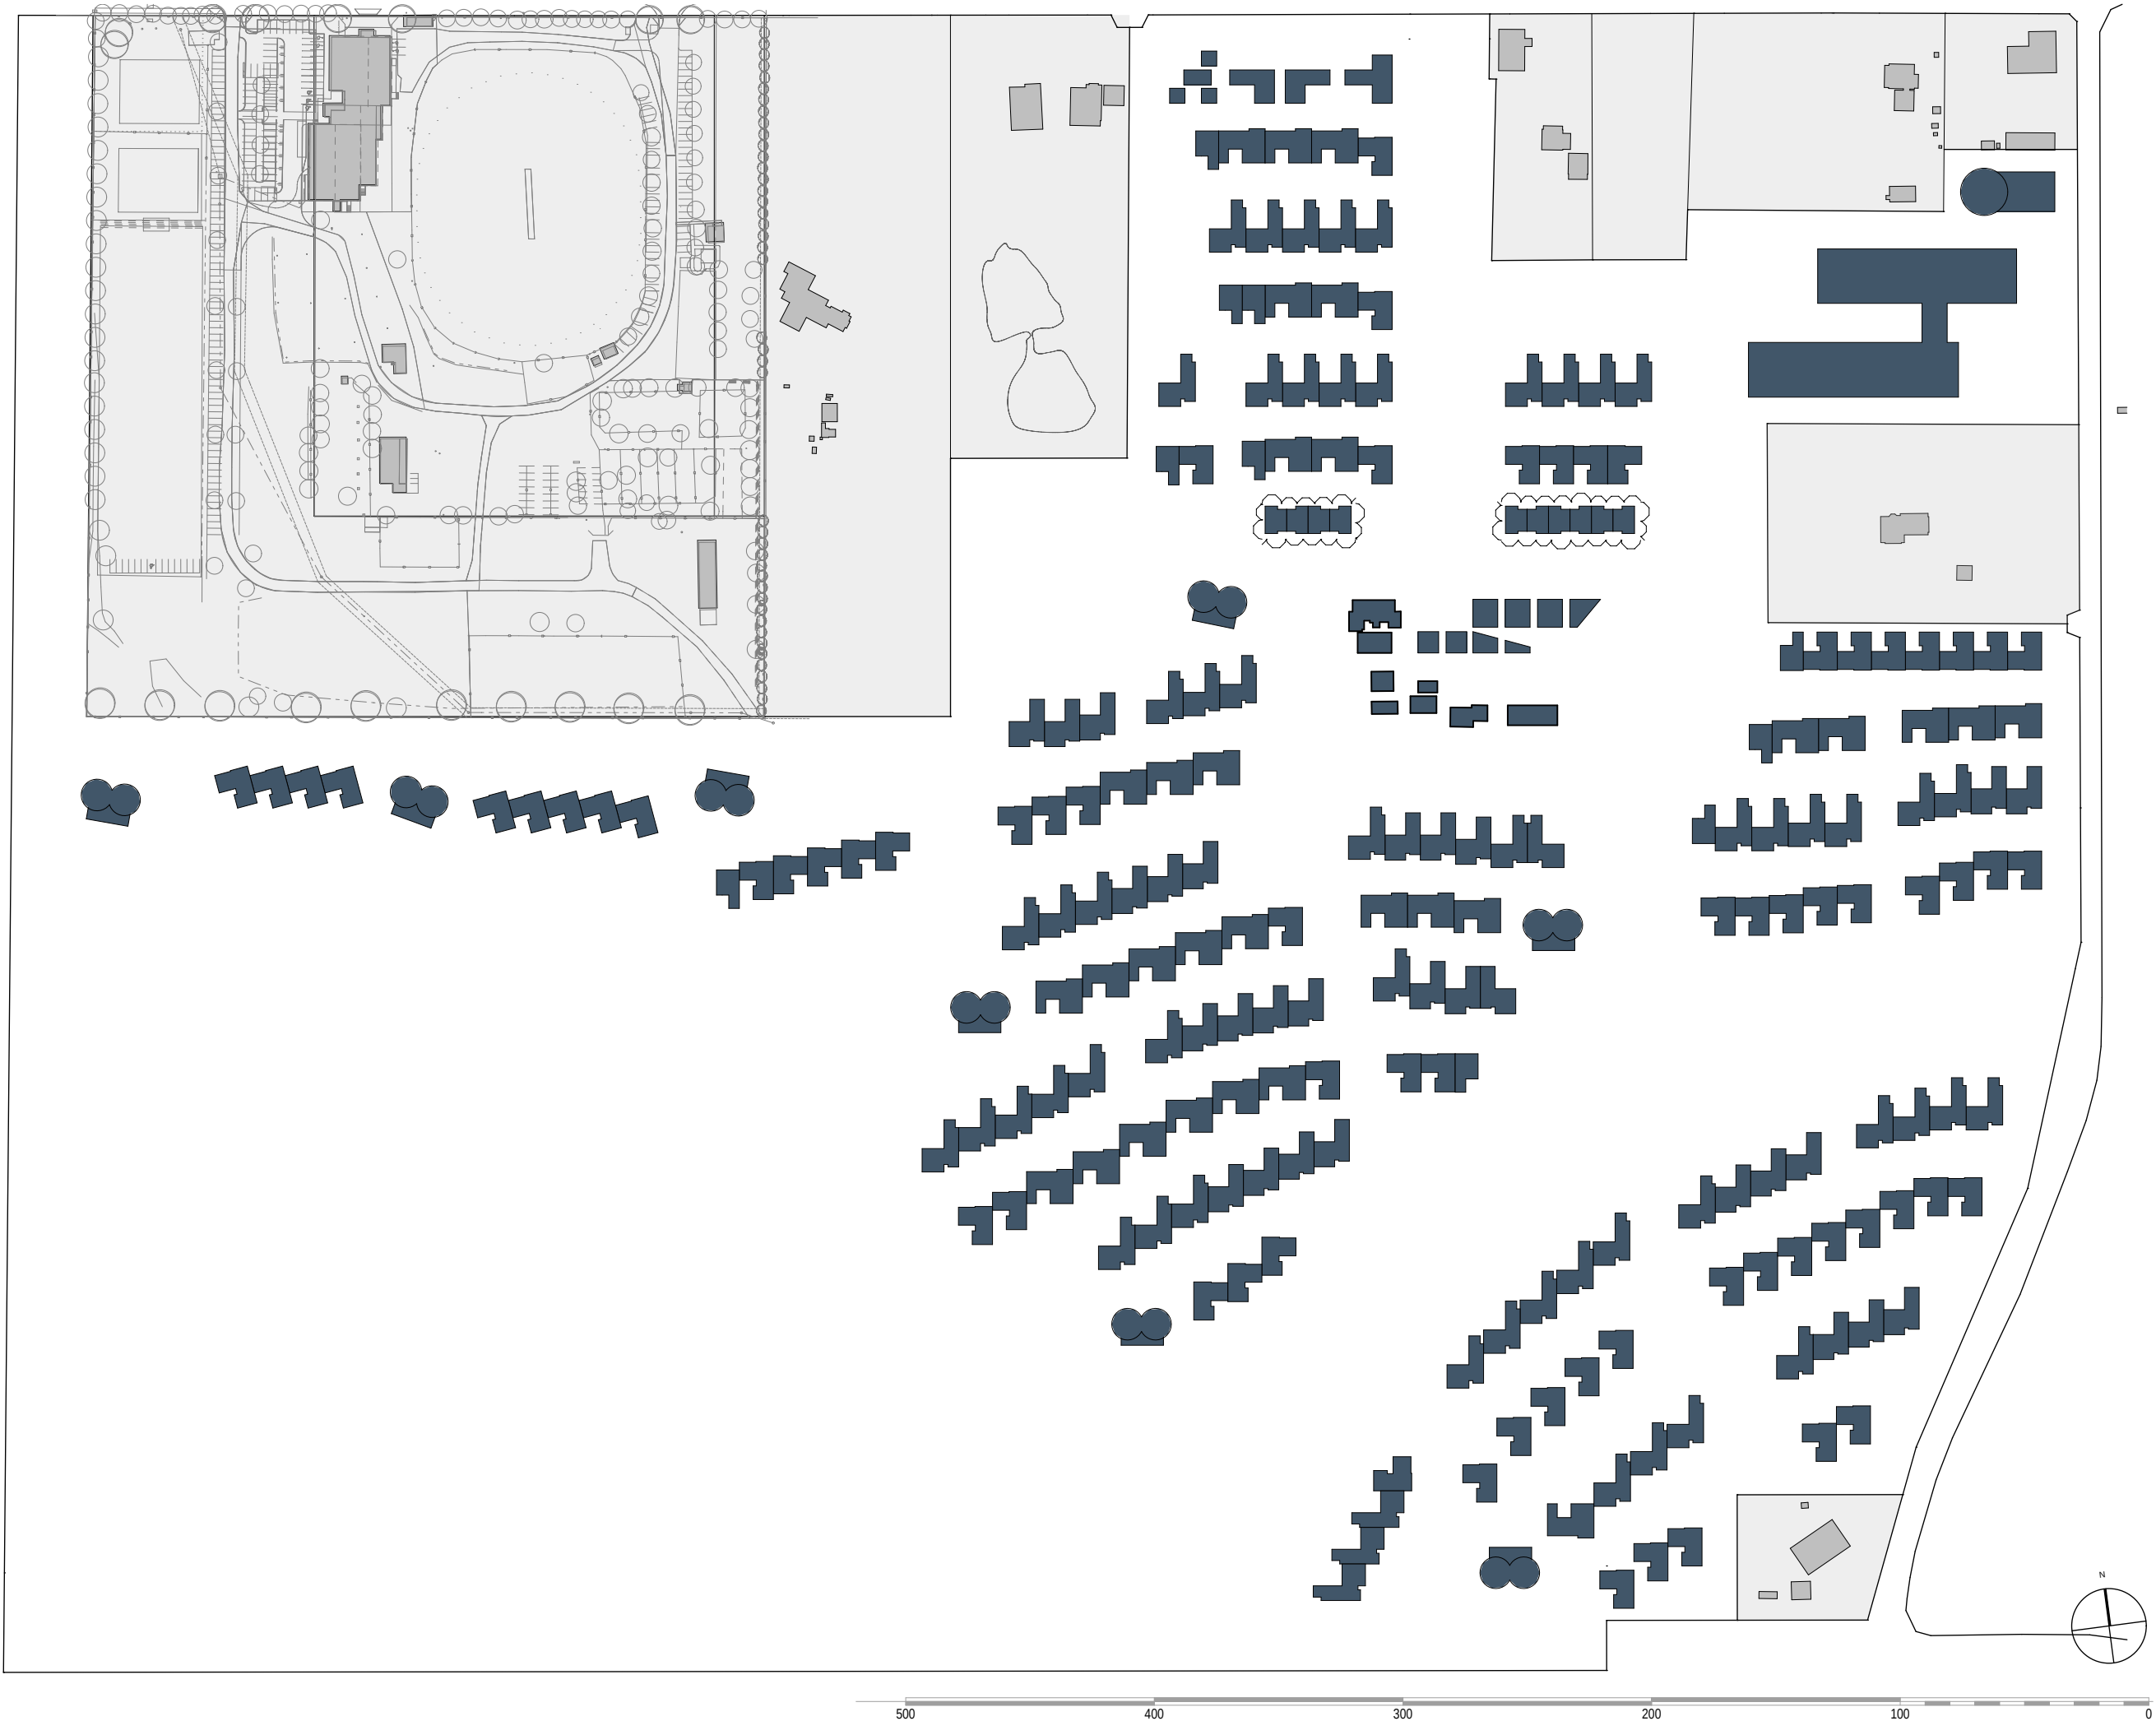

A	HERITAGE COORDINATION AMENDMENT CLAYDON PARK DA	28.09.10 18.03.10
REV	NOTES :	DATE
ENVIRONMENTAL CONSULTANT PLANTS AND PRODUCTS GARRY DRUETT 158 Bollerang Road Wandandian NSW 2540 PO Box 414 Nowra NSW 2541 P: (02) 4443 6055 M: 0410 438774 F: (02) 4443 6055 E: garrydruett@aussiebroadband.com.au		
LANDSCAPE ARCHITECT JAMES MATHER DELANEY DESIGN 131 Catherine Street Leichhardt, NSW 2040 P: (02) 9564 1186 F: (02) 9564 5303 E: anton@jmdesign.com.au		
SERVICES ENGINEER: HUGHES TRUEMAN Level 3, 90 Phillip Street Parramatta, NSW 2124 P: (02) 9891 5044 F: (02) 9891 5386 E: gshoobridge@hughestrueman.com.au		
TOWN PLANNER: PURDON ASSOCIATES 3/9 McKay Street Turner, ACT 2612 P: (02) 6257 1511 F: (02) 6248 8347 E: rob.purdon@purdon.com.au		
CLIENT: DAVID & JOY MATTHEW P.O. Box 244 Milton, NSW 2538 P: (02) 4455 1323 F: (02) 4454 2758 E: david@tomorrowtoday.net.au		
ARCHITECT TONKIN ZULAIKHA GREER ARCHITECTS 117 Reservoir Street Surry Hills, NSW 2010 ABN: 46002722349 P: (02) 9215 4900 F: (02) 9215 4901 E: tim@tzg.com.au		
NOTES: Do not scale off drawings. Use figured dimensions only. Report any discrepancies to the architect. These designs, plans, specifications and the copyright therein are the property of Tonkin Zulaikha Greer Architects Pty Ltd, and must not be reproduced or copied wholly or in part without written permission of Tonkin Zulaikha Greer Architects Pty Ltd.		
PROJECT : CLAYDON PARK SENIORS LIVING COMMUNITY MILTON, NSW Project No: 0909		
DRAWING TITLE GROUND FLOOR ANALYSIS		
DATE		30/09/10
SCALES 1:2500 @ A3		DRAWN BY: LM, JC, TT CHECKED: TG
PHASE DA	DRAWING NO DA-26	REVISION A