



01 SHADOWS
09:30am 21st June
Scale 1:1000

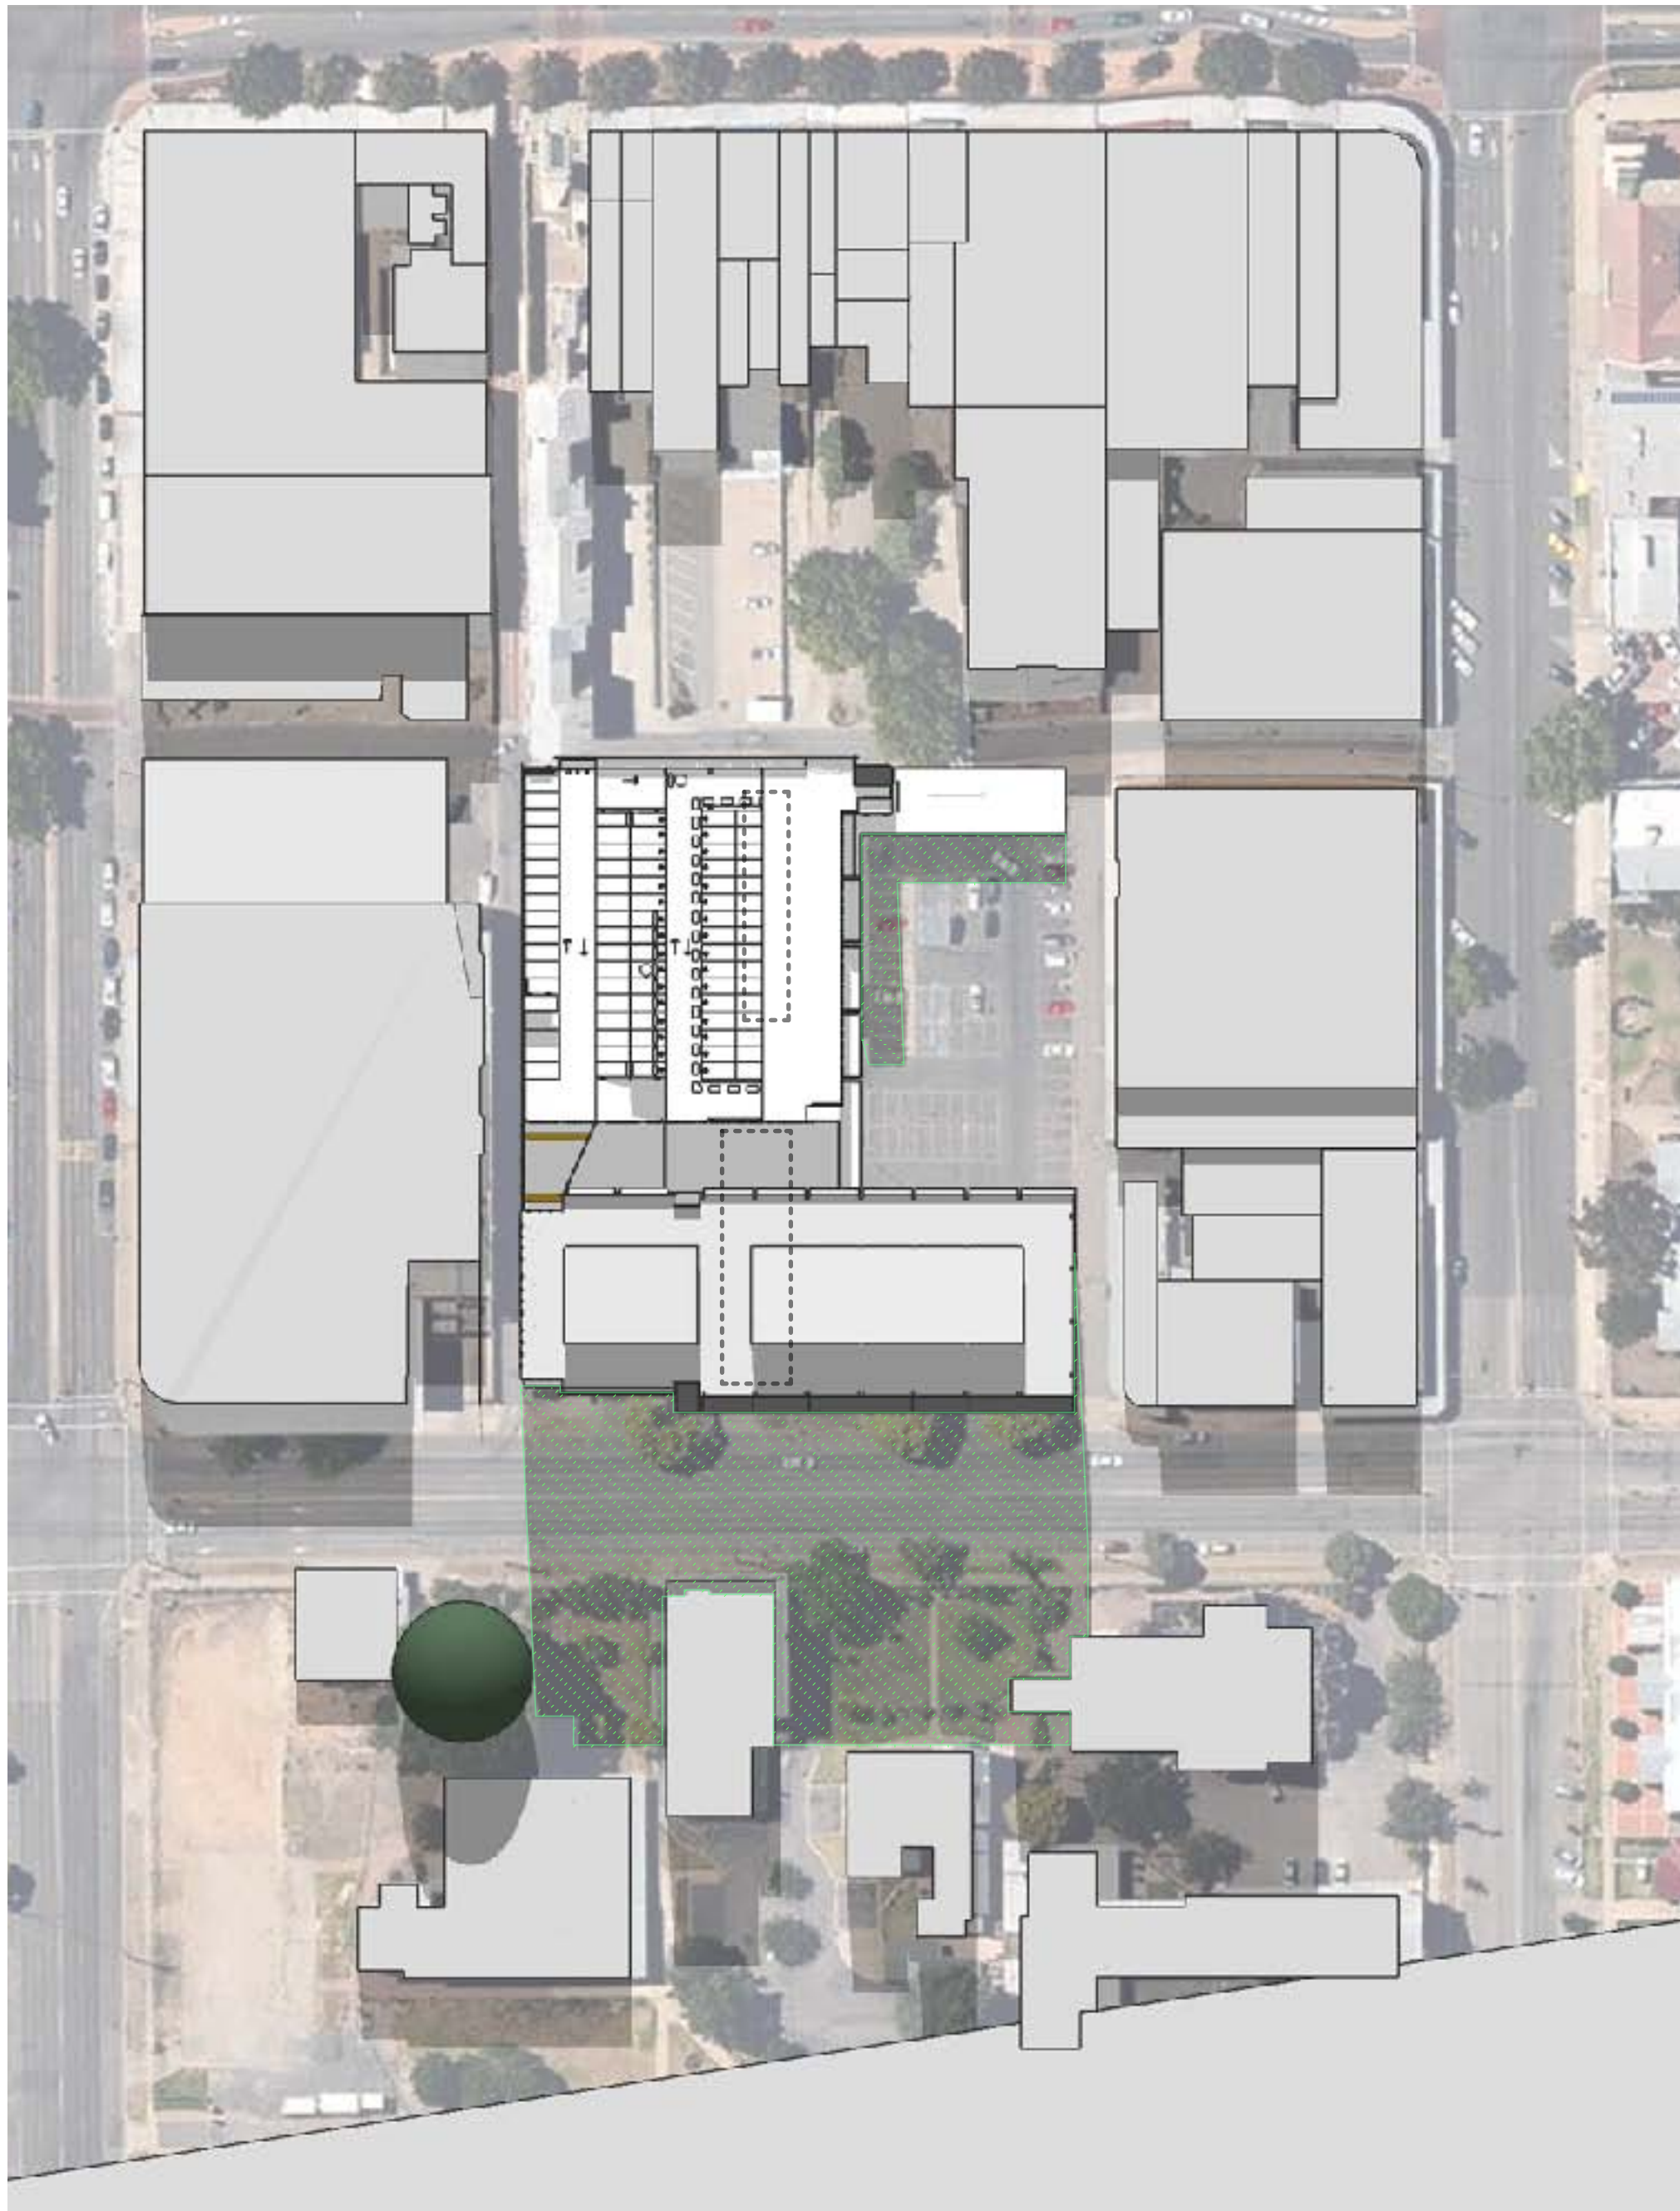

02 SHADOWS
12:00pm 21st June
Scale 1:1000

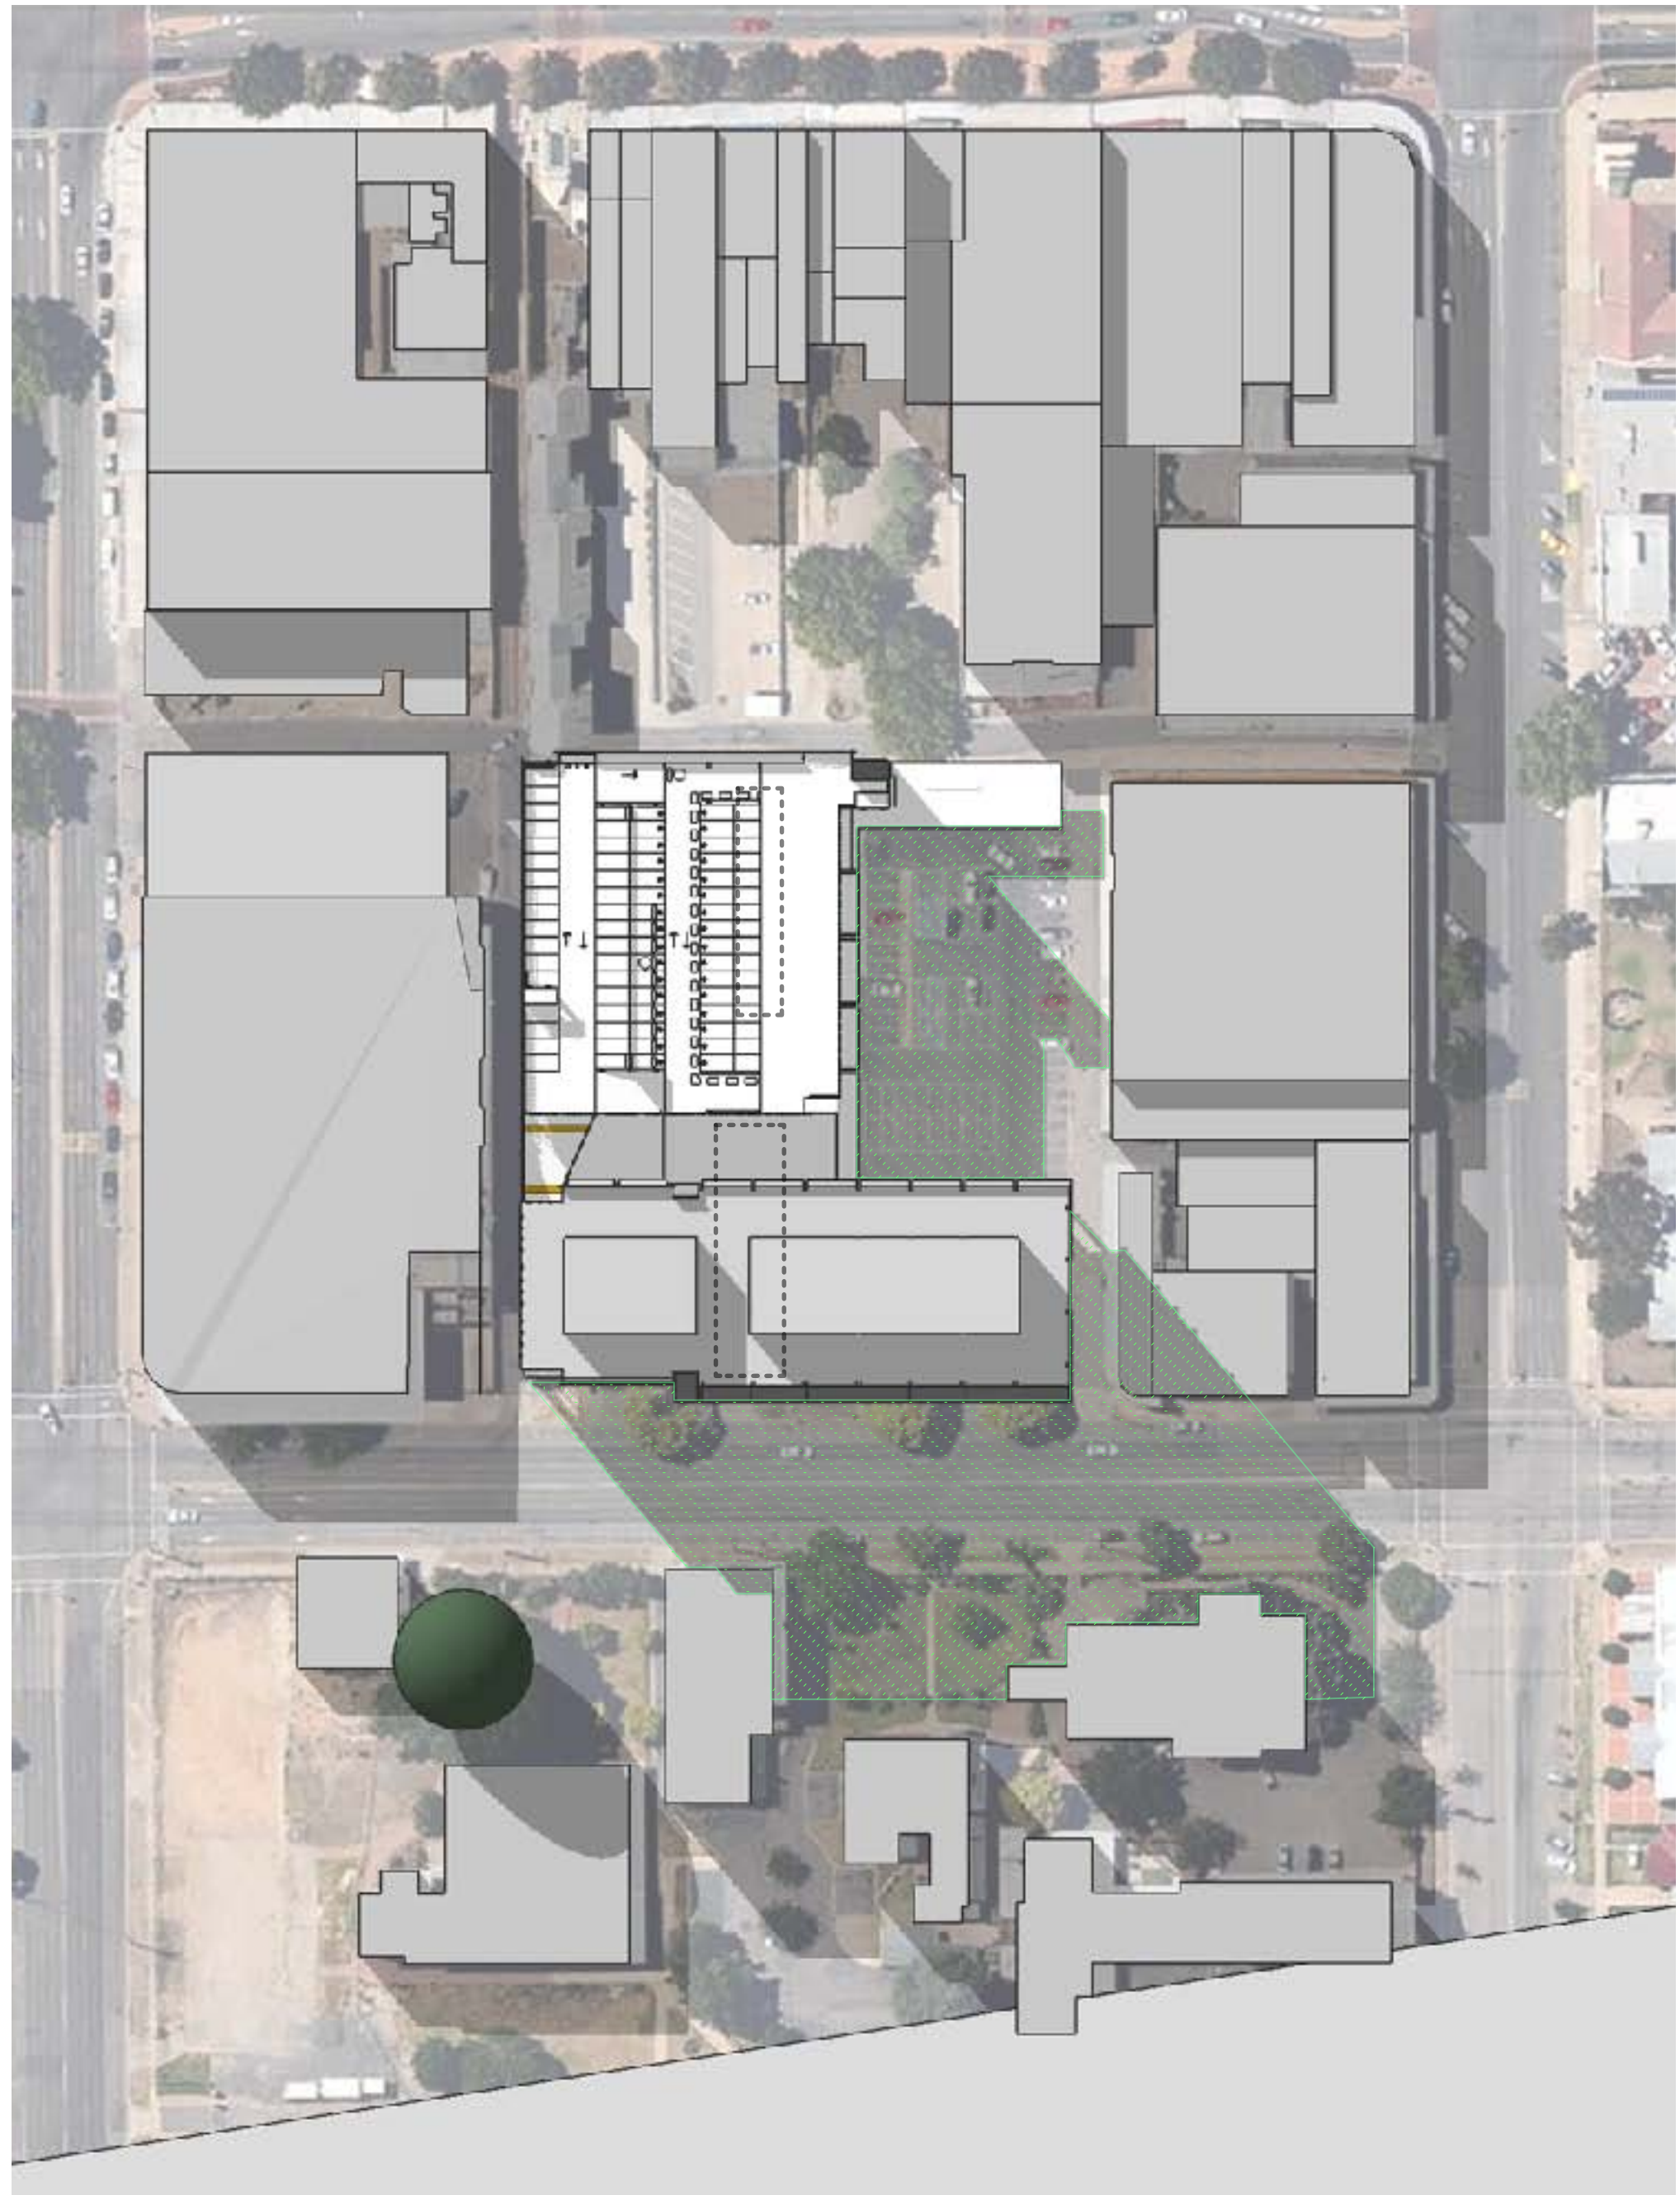

03 SHADOWS
2:30pm 21st June
Scale 1:1000

LEGEND

- EXISTING BUILDING TO BE DEMOLISHED / RELOCATED
- APPROXIMATE EXTENT OF EXISTING SHADOW
- PROPOSED BUILDINGS - RETAINED AND NEW
- APPROXIMATE EXTENT OF PROPOSED SHADOW
- EXISTING TREE (INDICATIVE ONLY)

Date	Rev.	Status or Amendment	Dwn	C/C	APP	Date	Rev.	Status or Amendment	Dwn	C/C	APP	Date	Rev.	Status or Amendment	Dwn	C/C	APP

Key Plan / North point

Contractor

THE DOMA GROUP

File name (m+r office use only): File Name

Design review (m+r office use only)

Drawn	Initial	Date
Checked & Coordinated	Initial	Date
Verified	Initial	Date

Client

Volt Lane Pty Ltd

Le Hunte PROPERTIES

© May + Russell Architects Pty Ltd 2010

NOTE
Contractor must verify all dimensions on the job before commencing any work or drawing of any shop drawings.
Do not scale drawings.

Consultants

- Architect - MAY + RUSSELL ARCHITECTS
- Structure - AWT
- Civil - SJE CONSULTING
- Electrical - WSP LINCOLNE SCOTT
- Mechanical - WSP LINCOLNE SCOTT
- Fire - WSP LINCOLNE SCOTT
- Hydraulics - WSP LINCOLNE SCOTT
- Fire Safety - DEFIRE
- Planning - BLUEPRINT PLANNING AND DEVELOPMENT
- Traffic - CPG
- Landscape - OCULUS
- Survey - WALPOLE
- Acoustics - HEGGIES

Architect

may + russell

may+russell architects Pty Ltd

Unit 5, 7 Napier Close, Deakin ACT 2600
PO Box 268, Deakin West ACT 2600
p 02 6295 3077 f 02 6291 3340
e pmr@mayrussell.com.au

architects

Project


VOLT LANE DEVELOPMENT

Blocks Section Division


Drawing Title

**Proposed Shadow Diagrams
Winter Solstice**

Job No. 09.49	Drawing No. A003.1	Scale 1:1000@A1	Rev. 1
-------------------------	------------------------------	--------------------	------------------

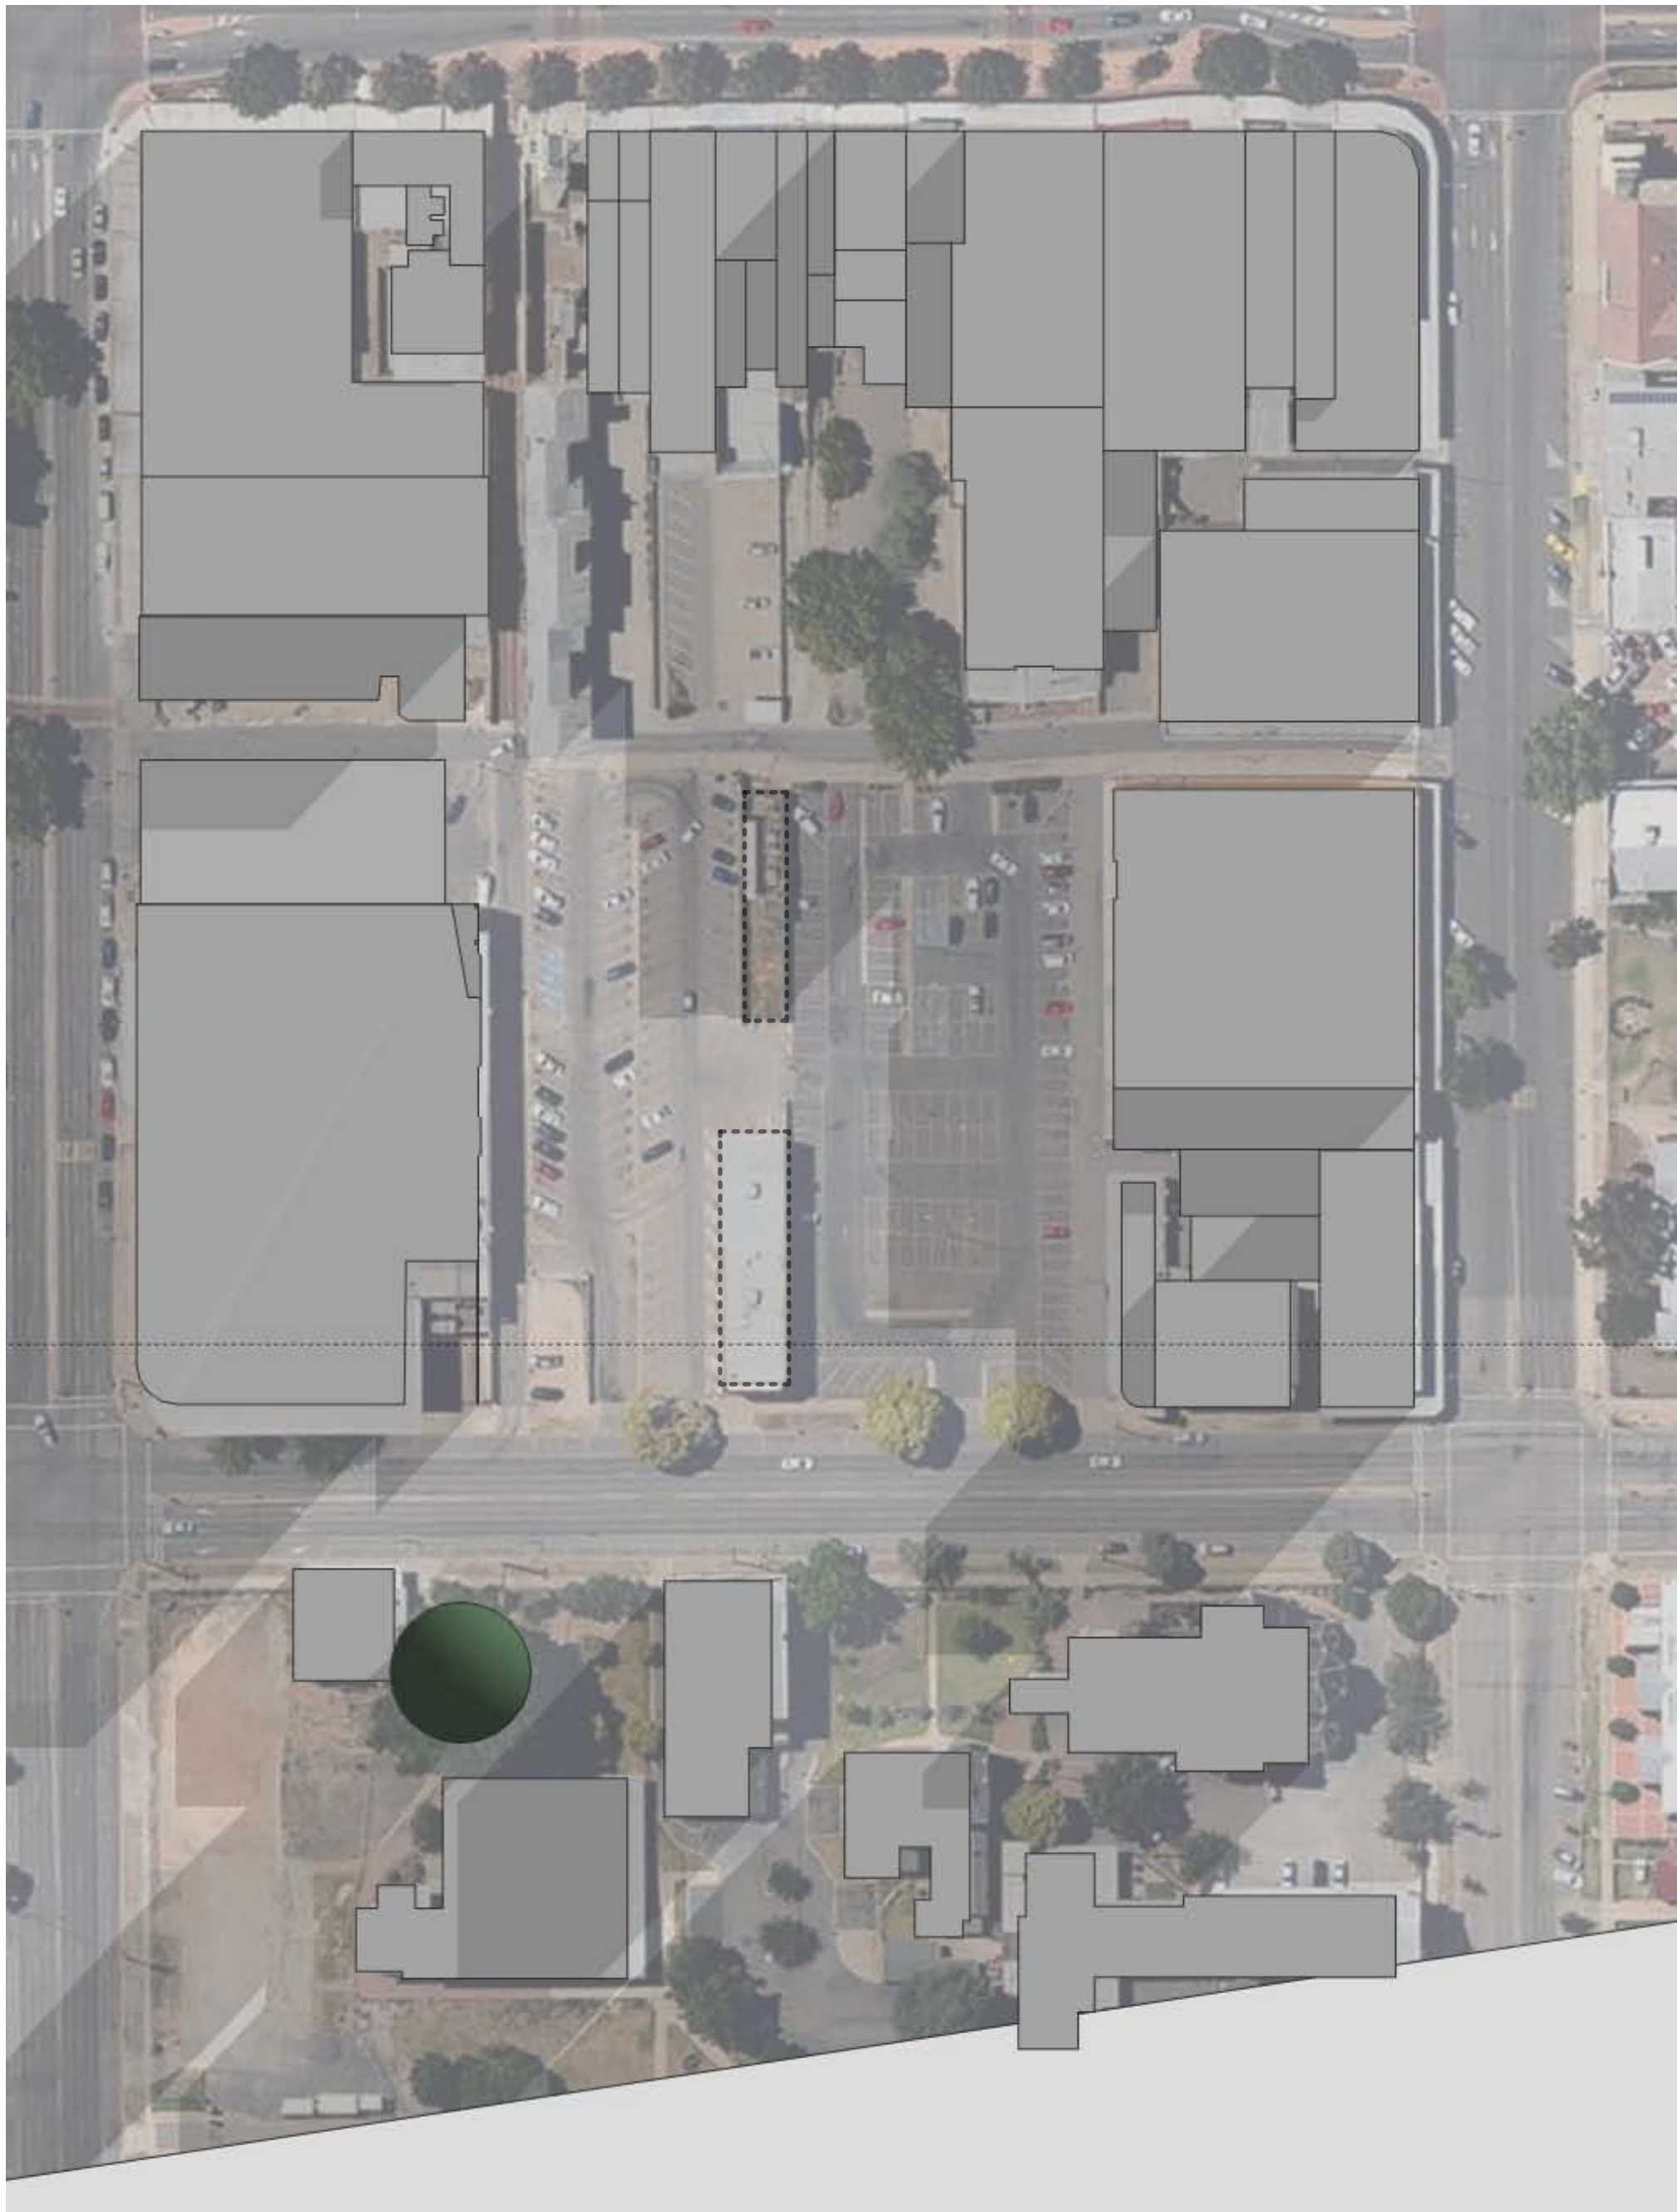

01 EXISTING SHADOWS
8:30am 21st June
Scale 1:1000

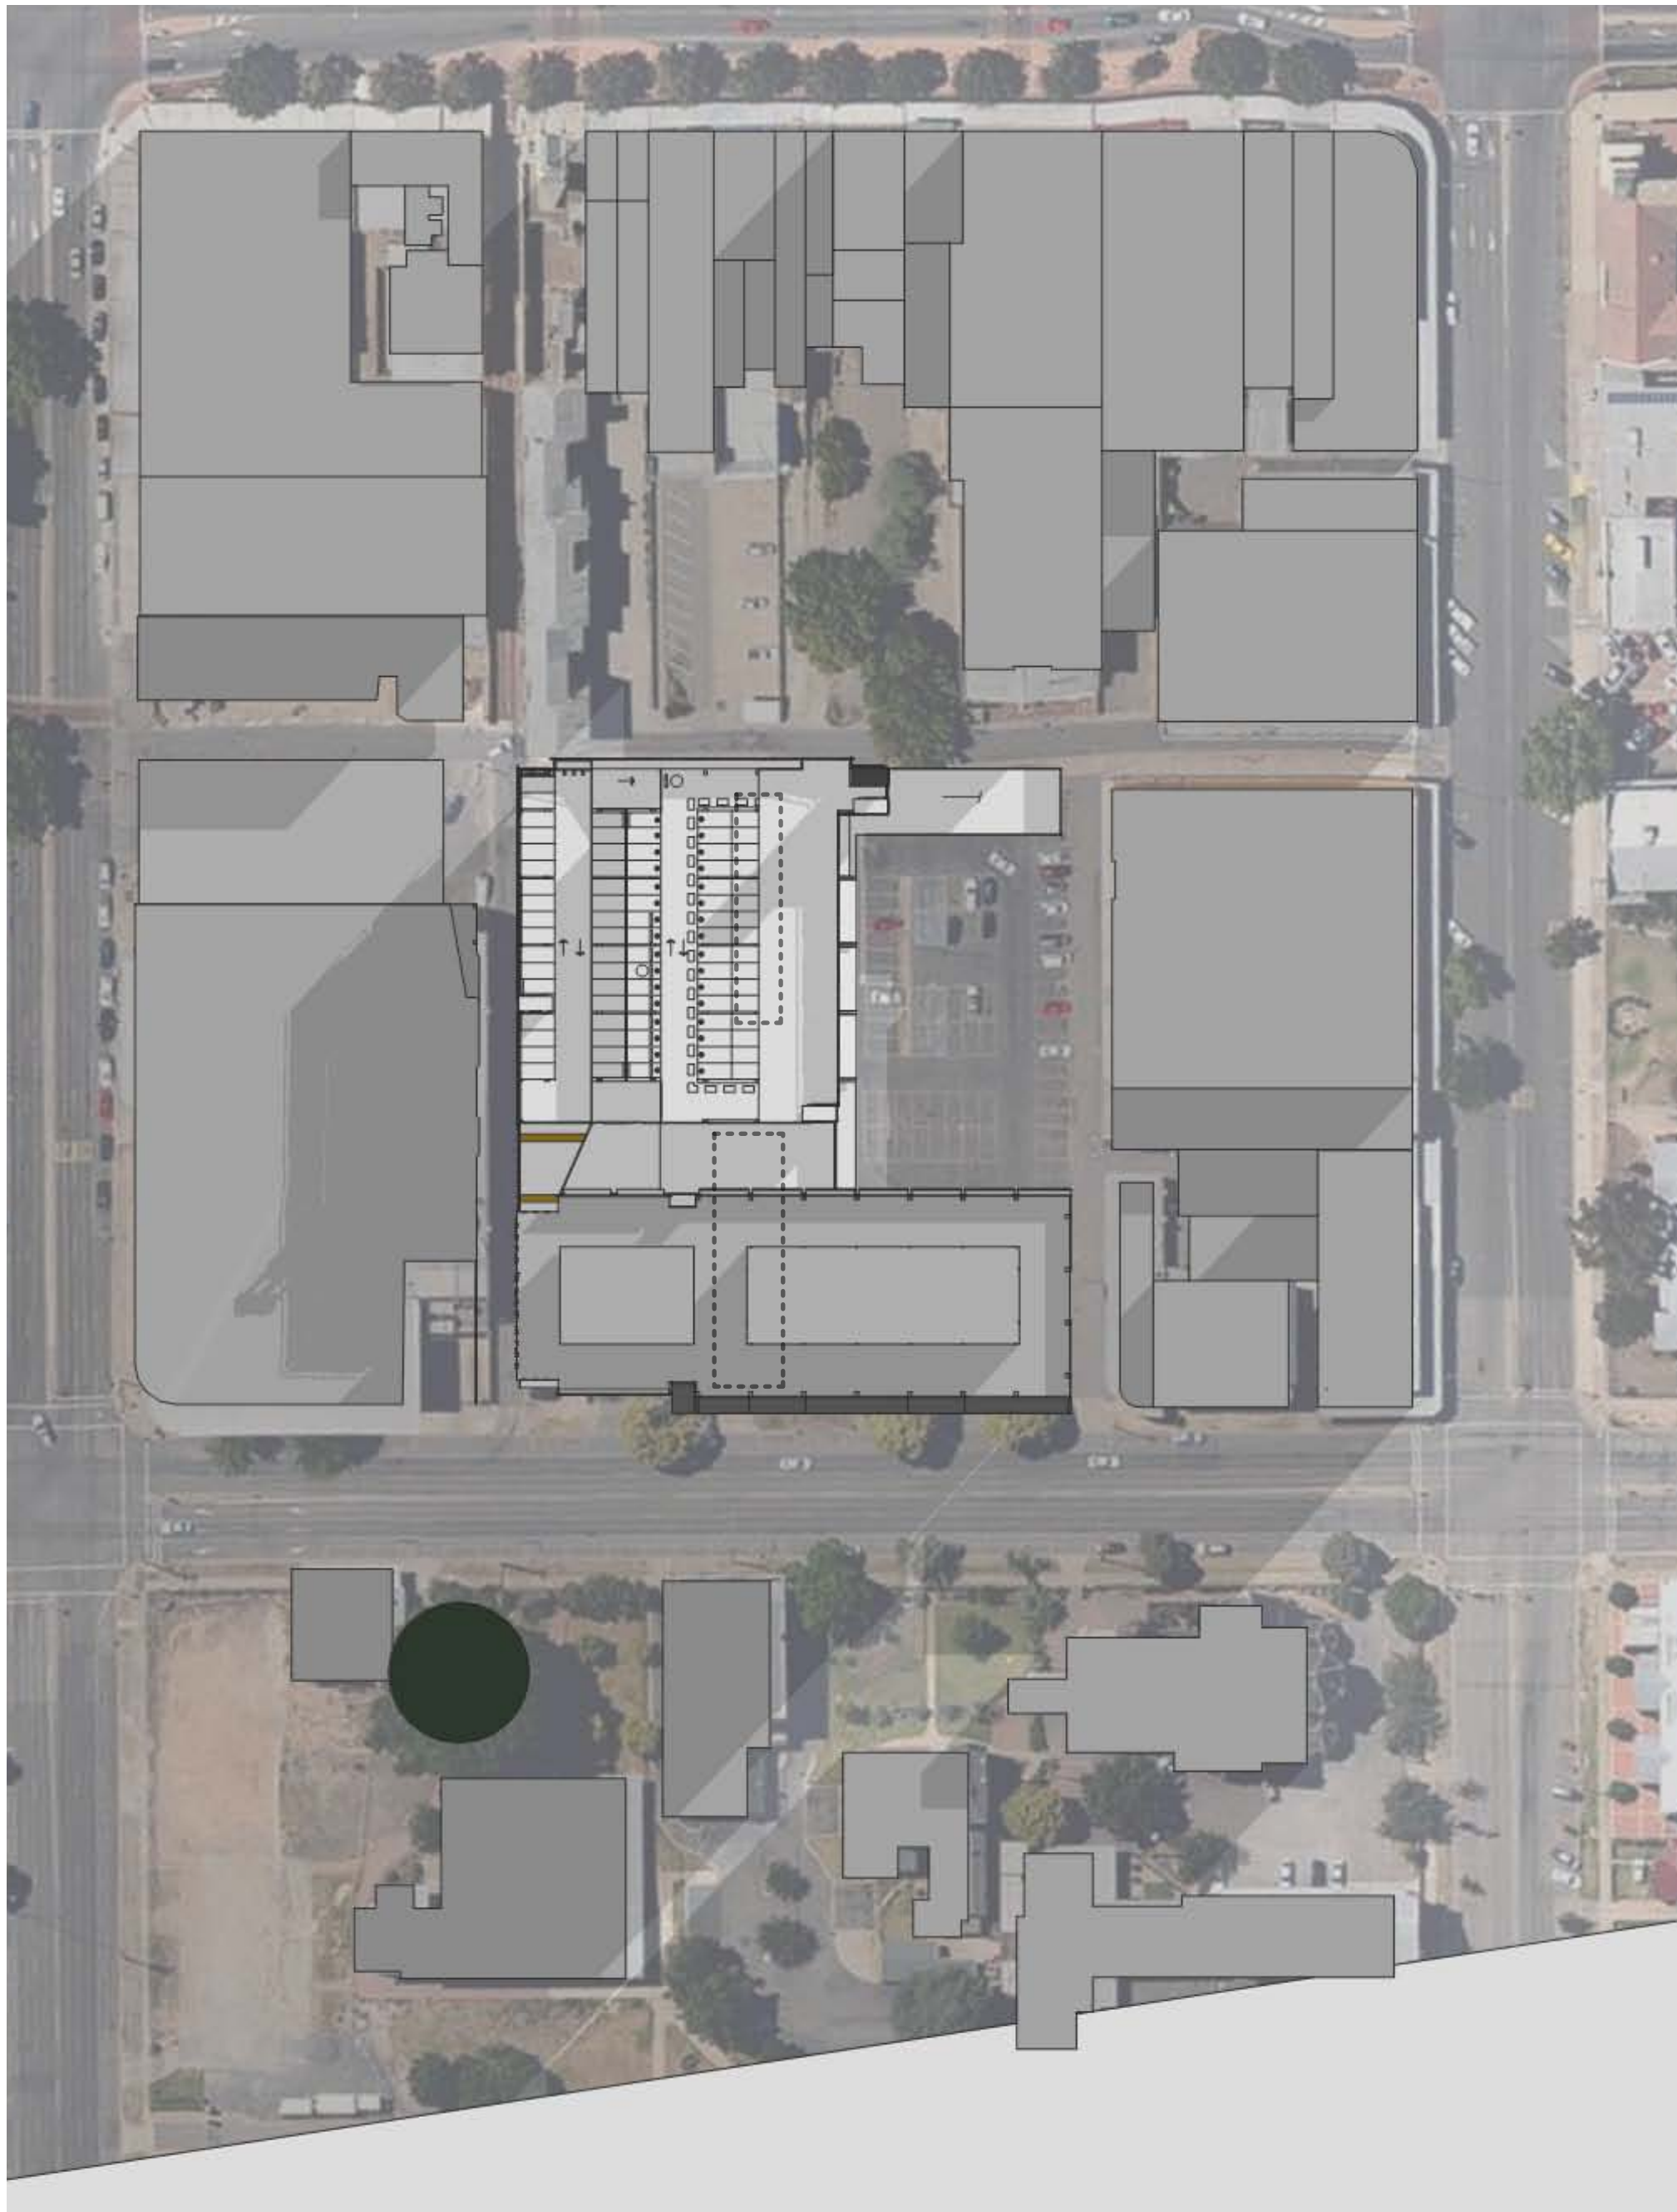

02 PROPOSED SHADOWS
8:30am 21st June
Scale 1:1000

LEGEND

- EXISTING BUILDING TO BE DEMOLISHED / RELOCATED
- APPROXIMATE EXTENT OF EXISTING SHADOW
- PROPOSED BUILDINGS - RETAINED AND NEW
- EXISTING TREE (INDICATIVE ONLY)

Date	Rev.	Status or Amendment	Dwn	C/C	APP	Date	Rev.	Status or Amendment	Dwn	C/C	APP	Date	Rev.	Status or Amendment	Dwn	C/C	APP

Key Plan / North point

Contractor

THE DOMA GROUP

File name (m+r office use only): File Name

Design review (m+r office use only)

Drawn	Initial	Date
Checked & Coordinated	Initial	Date
Verified	Initial	Date

Client

Volt Lane Pty Ltd

Le Hunte PROPERTIES

© May + Russell Architects Pty Ltd 2010

NOTE
Contractor must verify all dimensions on the job before commencing any work or drawing of any shop drawings.
Do not scale drawings.

Consultants

- Architect - MAY + RUSSELL ARCHITECTS
- Structure - AWT
- Civil - SJE CONSULTING
- Electrical - WSP LINCOLNE SCOTT
- Mechanical - WSP LINCOLNE SCOTT
- Fire - WSP LINCOLNE SCOTT
- Hydraulics - WSP LINCOLNE SCOTT
- Fire Safety - DEFIRE
- Planning - BLUEPRINT PLANNING AND DEVELOPMENT
- Traffic - CPG
- Landscape - OCULUS
- Survey - WALPOLE
- Acoustics - HEGGIES

Architect

may + russell architects

Unit 5, 7 Napier Close, Deakin ACT 2600
PO Box 268, Deakin West ACT 2600
p 02 6295 3077 f 02 6291 3340
e pmr@mayrussell.com.au

Project


VOLT LANE DEVELOPMENT

Blocks Section Division


Drawing Title

Comparative Shadow Diagram 1
Winter Solstice

Job No.	Drawing No.	Scale	Rev.
09.49	A003.2	1:1000@A1	1

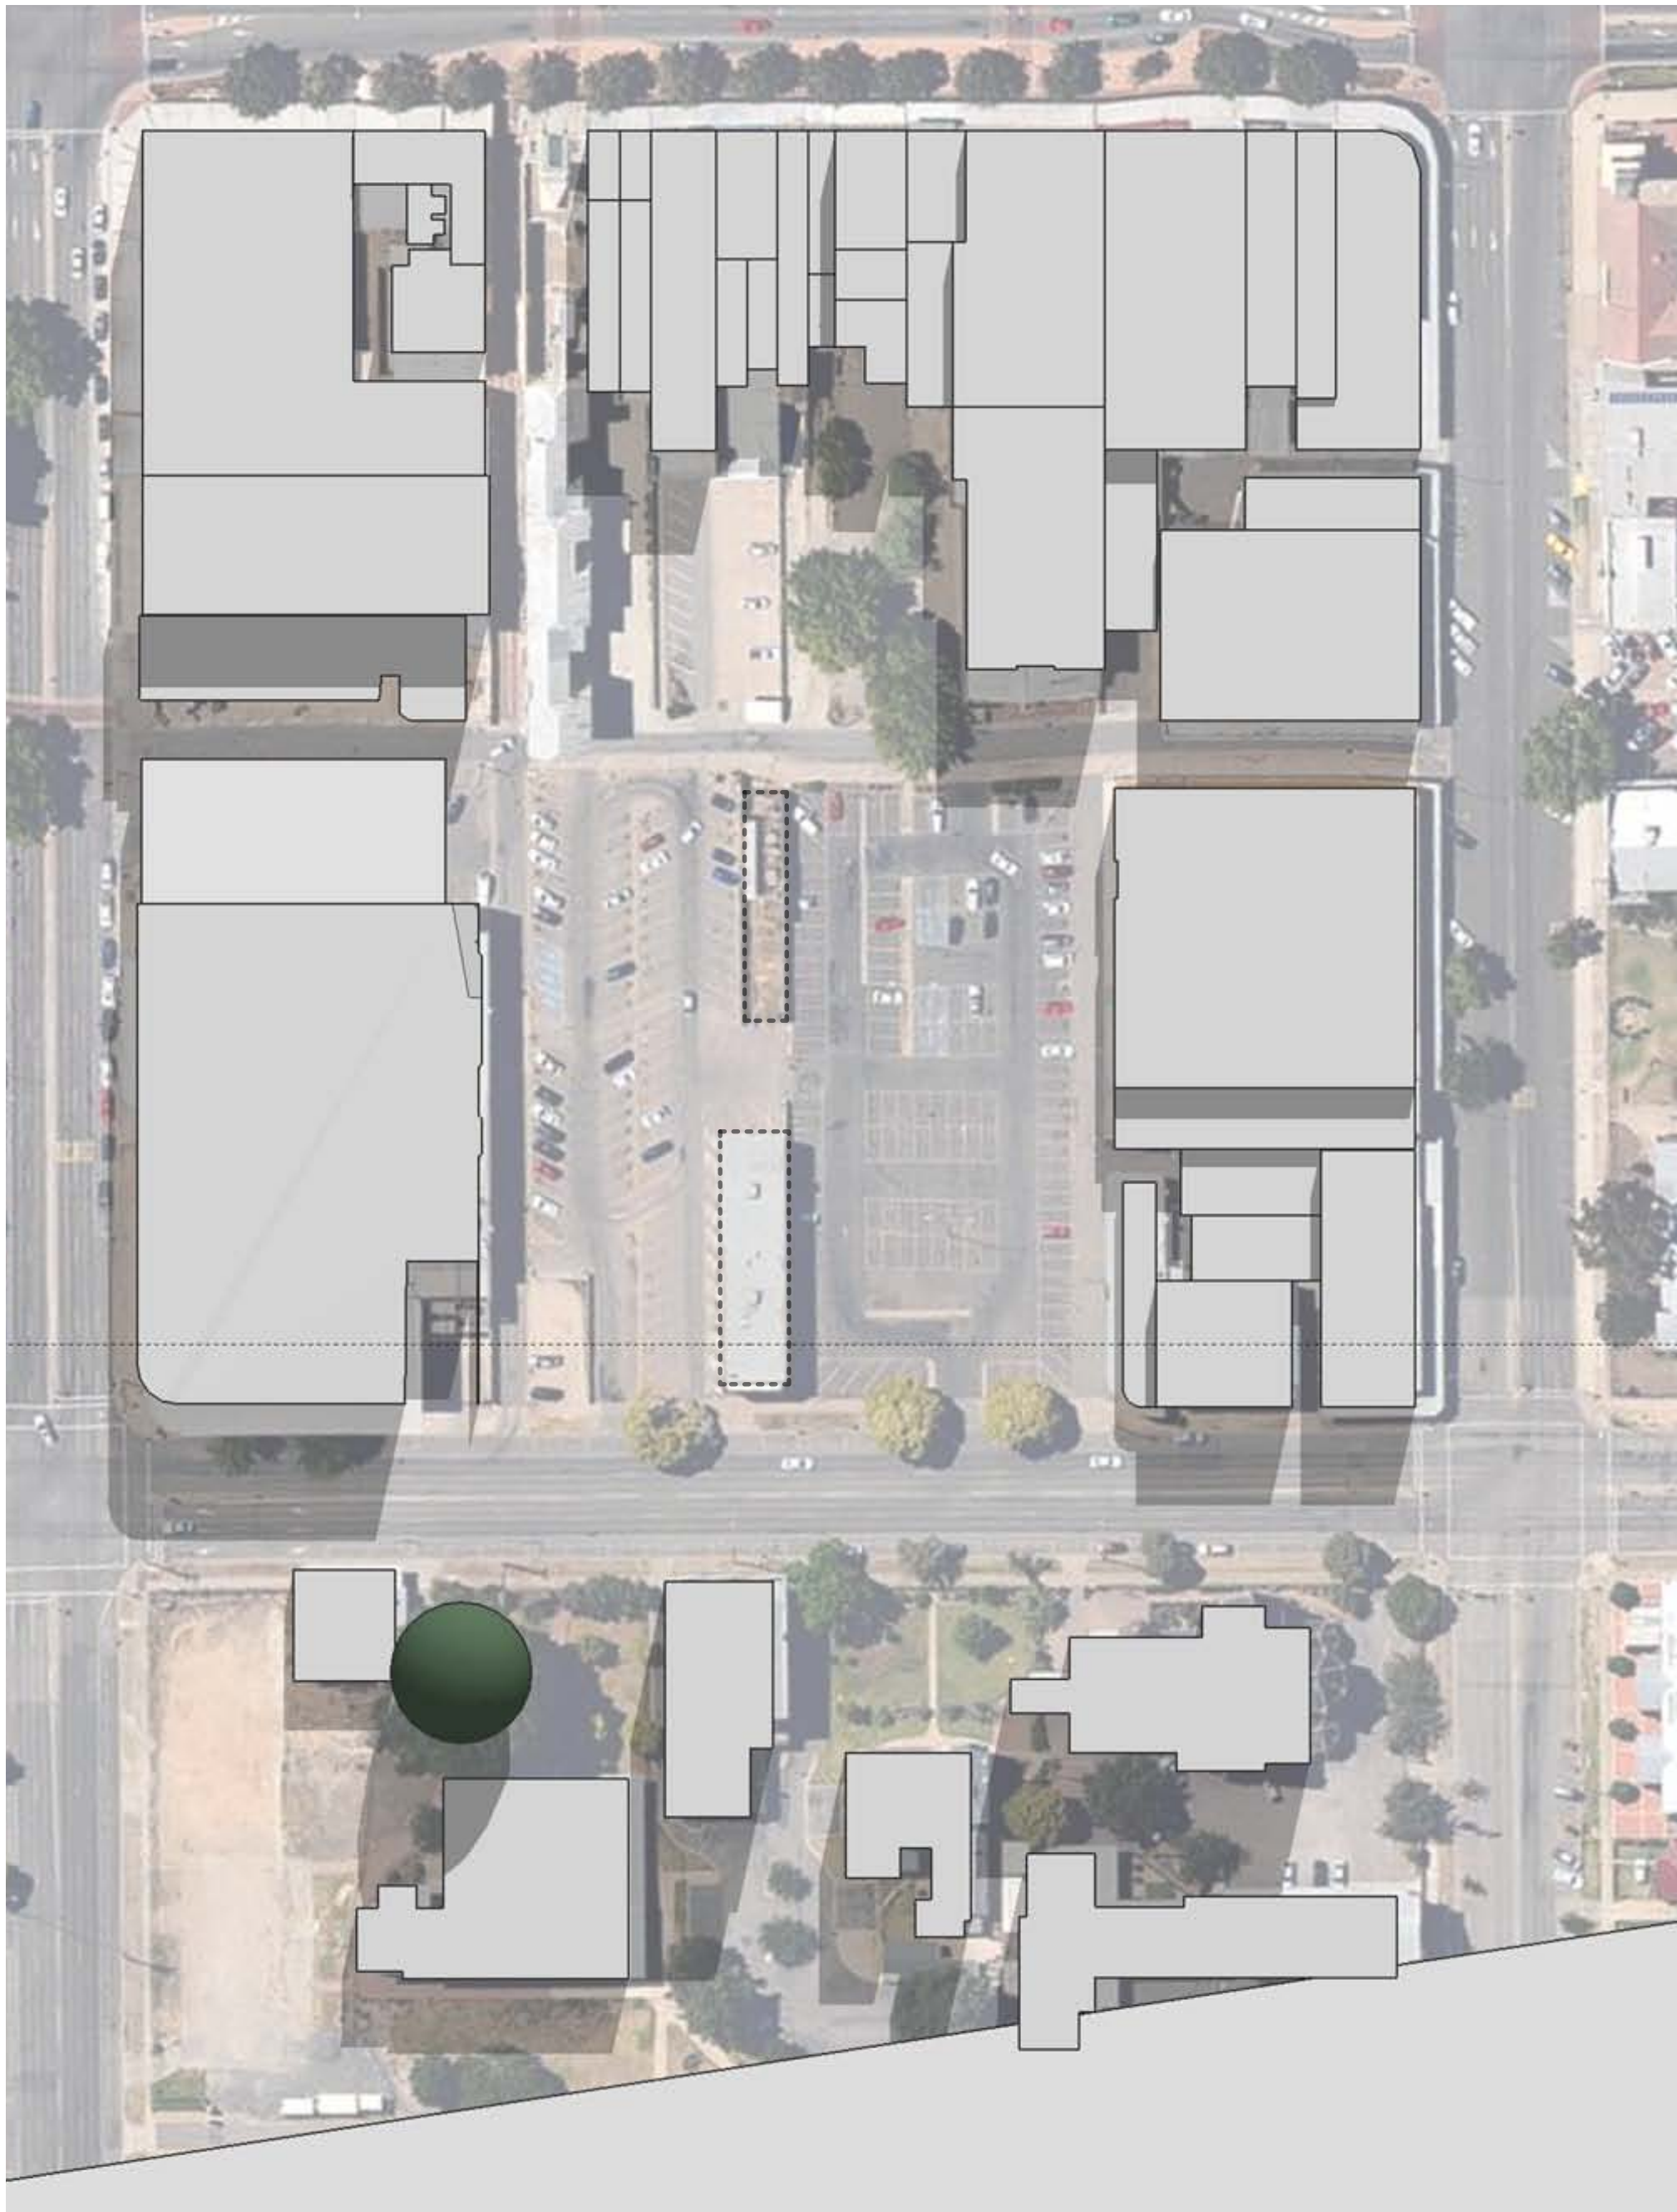

01 EXISTING SHADOWS
11:00am 21st June
Scale 1:1000

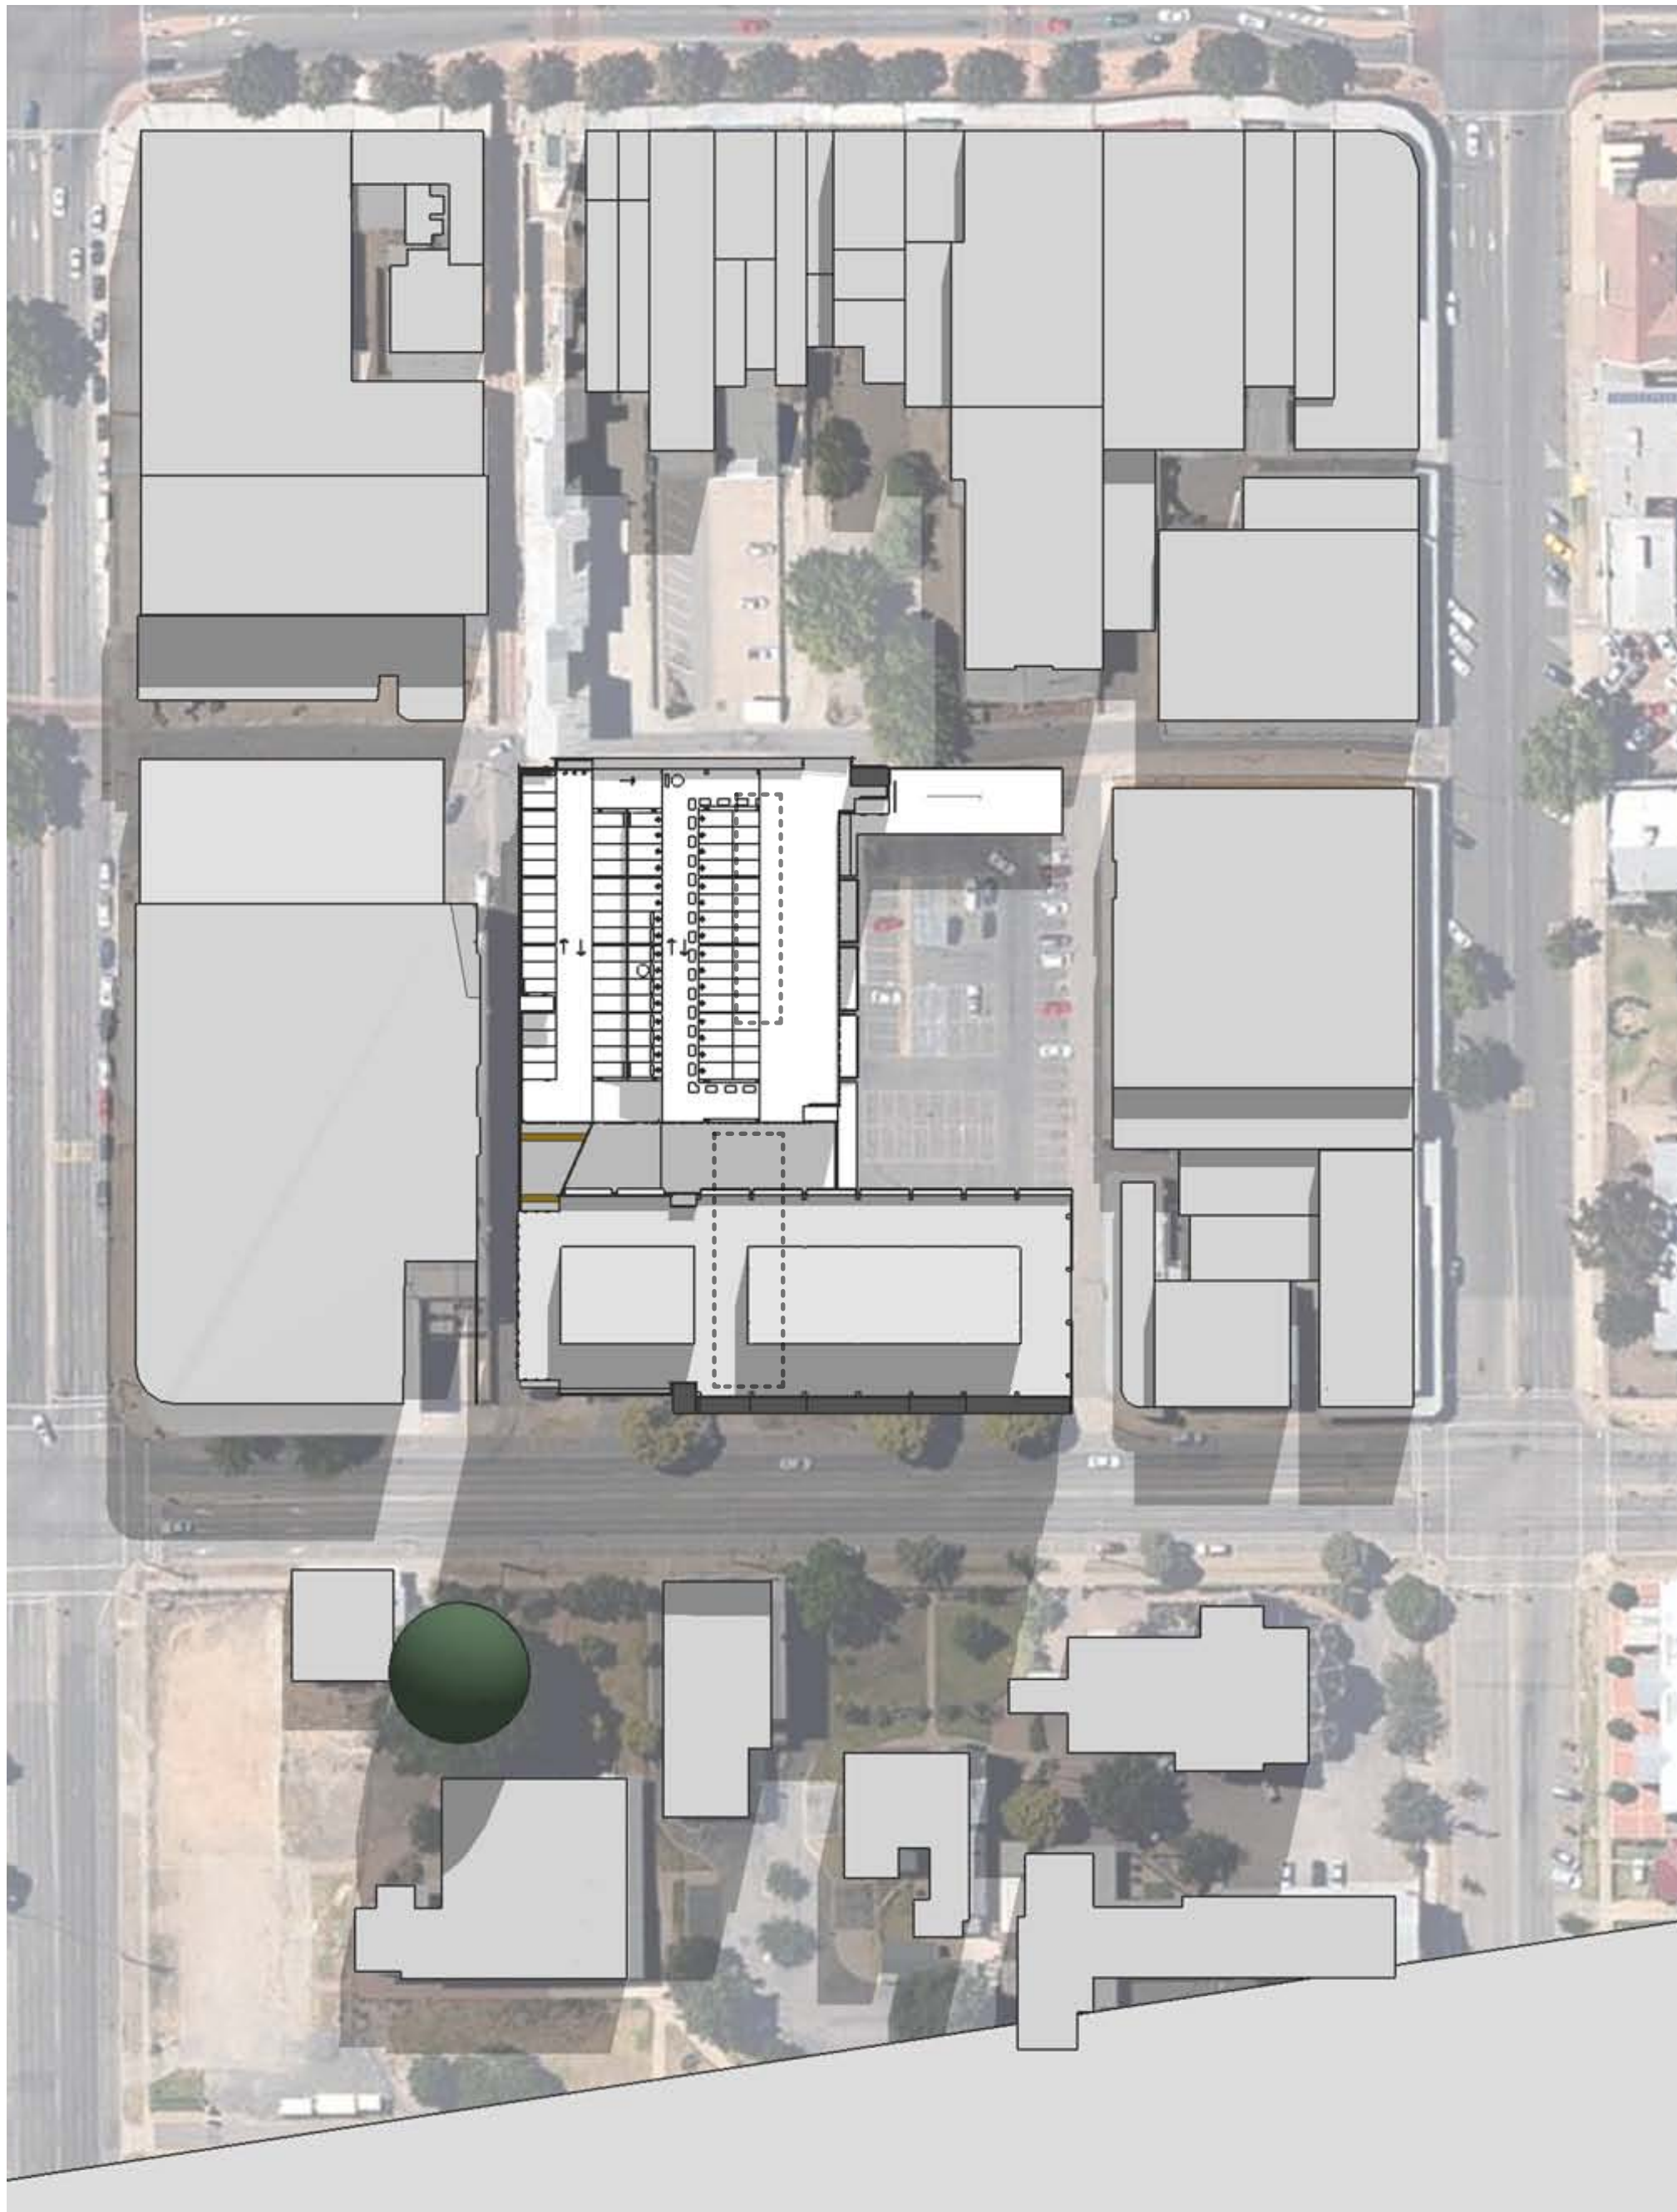

02 PROPOSED SHADOWS
11:00am 21st June
Scale 1:1000

LEGEND

- EXISTING BUILDING TO BE DEMOLISHED / RELOCATED
- APPROXIMATE EXTENT OF EXISTING SHADOW
- PROPOSED BUILDINGS - RETAINED AND NEW
- EXISTING TREE (INDICATIVE ONLY)

Date	Rev.	Status or Amendment	Dwn	C/C	APP	Date	Rev.	Status or Amendment	Dwn	C/C	APP	Date	Rev.	Status or Amendment	Dwn	C/C	APP

Key Plan / North point

0m 10 20 30 40 50

Contractor

THE DOMA GROUP

File name (m+r office use only): File Name

Design review (m+r office use only)

Drawn	Initial	Date
Checked & Coordinated	Initial	Date
Verified	Initial	Date

Client

Volt Lane Pty Ltd

Le Hunte PROPERTIES

© May + Russell Architects Pty Ltd 2010

NOTE
Contractor must verify all dimensions on the job before commencing any work or drawing of any shop drawings.
Do not scale drawings.

Consultants

- Architect - MAY + RUSSELL ARCHITECTS
- Structure - AWT
- Civil - SJE CONSULTING
- Electrical - WSP LINCOLNE SCOTT
- Mechanical - WSP LINCOLNE SCOTT
- Fire - WSP LINCOLNE SCOTT
- Hydraulics - WSP LINCOLNE SCOTT
- Fire Safety - DEFIRE
- Planning - BLUEPRINT PLANNING AND DEVELOPMENT
- Traffic - CPG
- Landscape - OCULUS
- Survey - WALPOLE
- Acoustics - HEGGIES

Architect

may + russell architects

Unit 5, 7 Napier Close, Deakin ACT 2600
PO Box 268, Deakin West ACT 2600
p 02 6285 3077 f 02 6281 3340
e pmr@mayrussell.com.au

Project


VOLT LANE DEVELOPMENT

Blocks Section Division


Drawing Title

Comparative Shadow Diagram 2
Winter Solstice

Job No.	Drawing No.	Scale	Rev.
09.49	A003.3	1:1000@A1	1

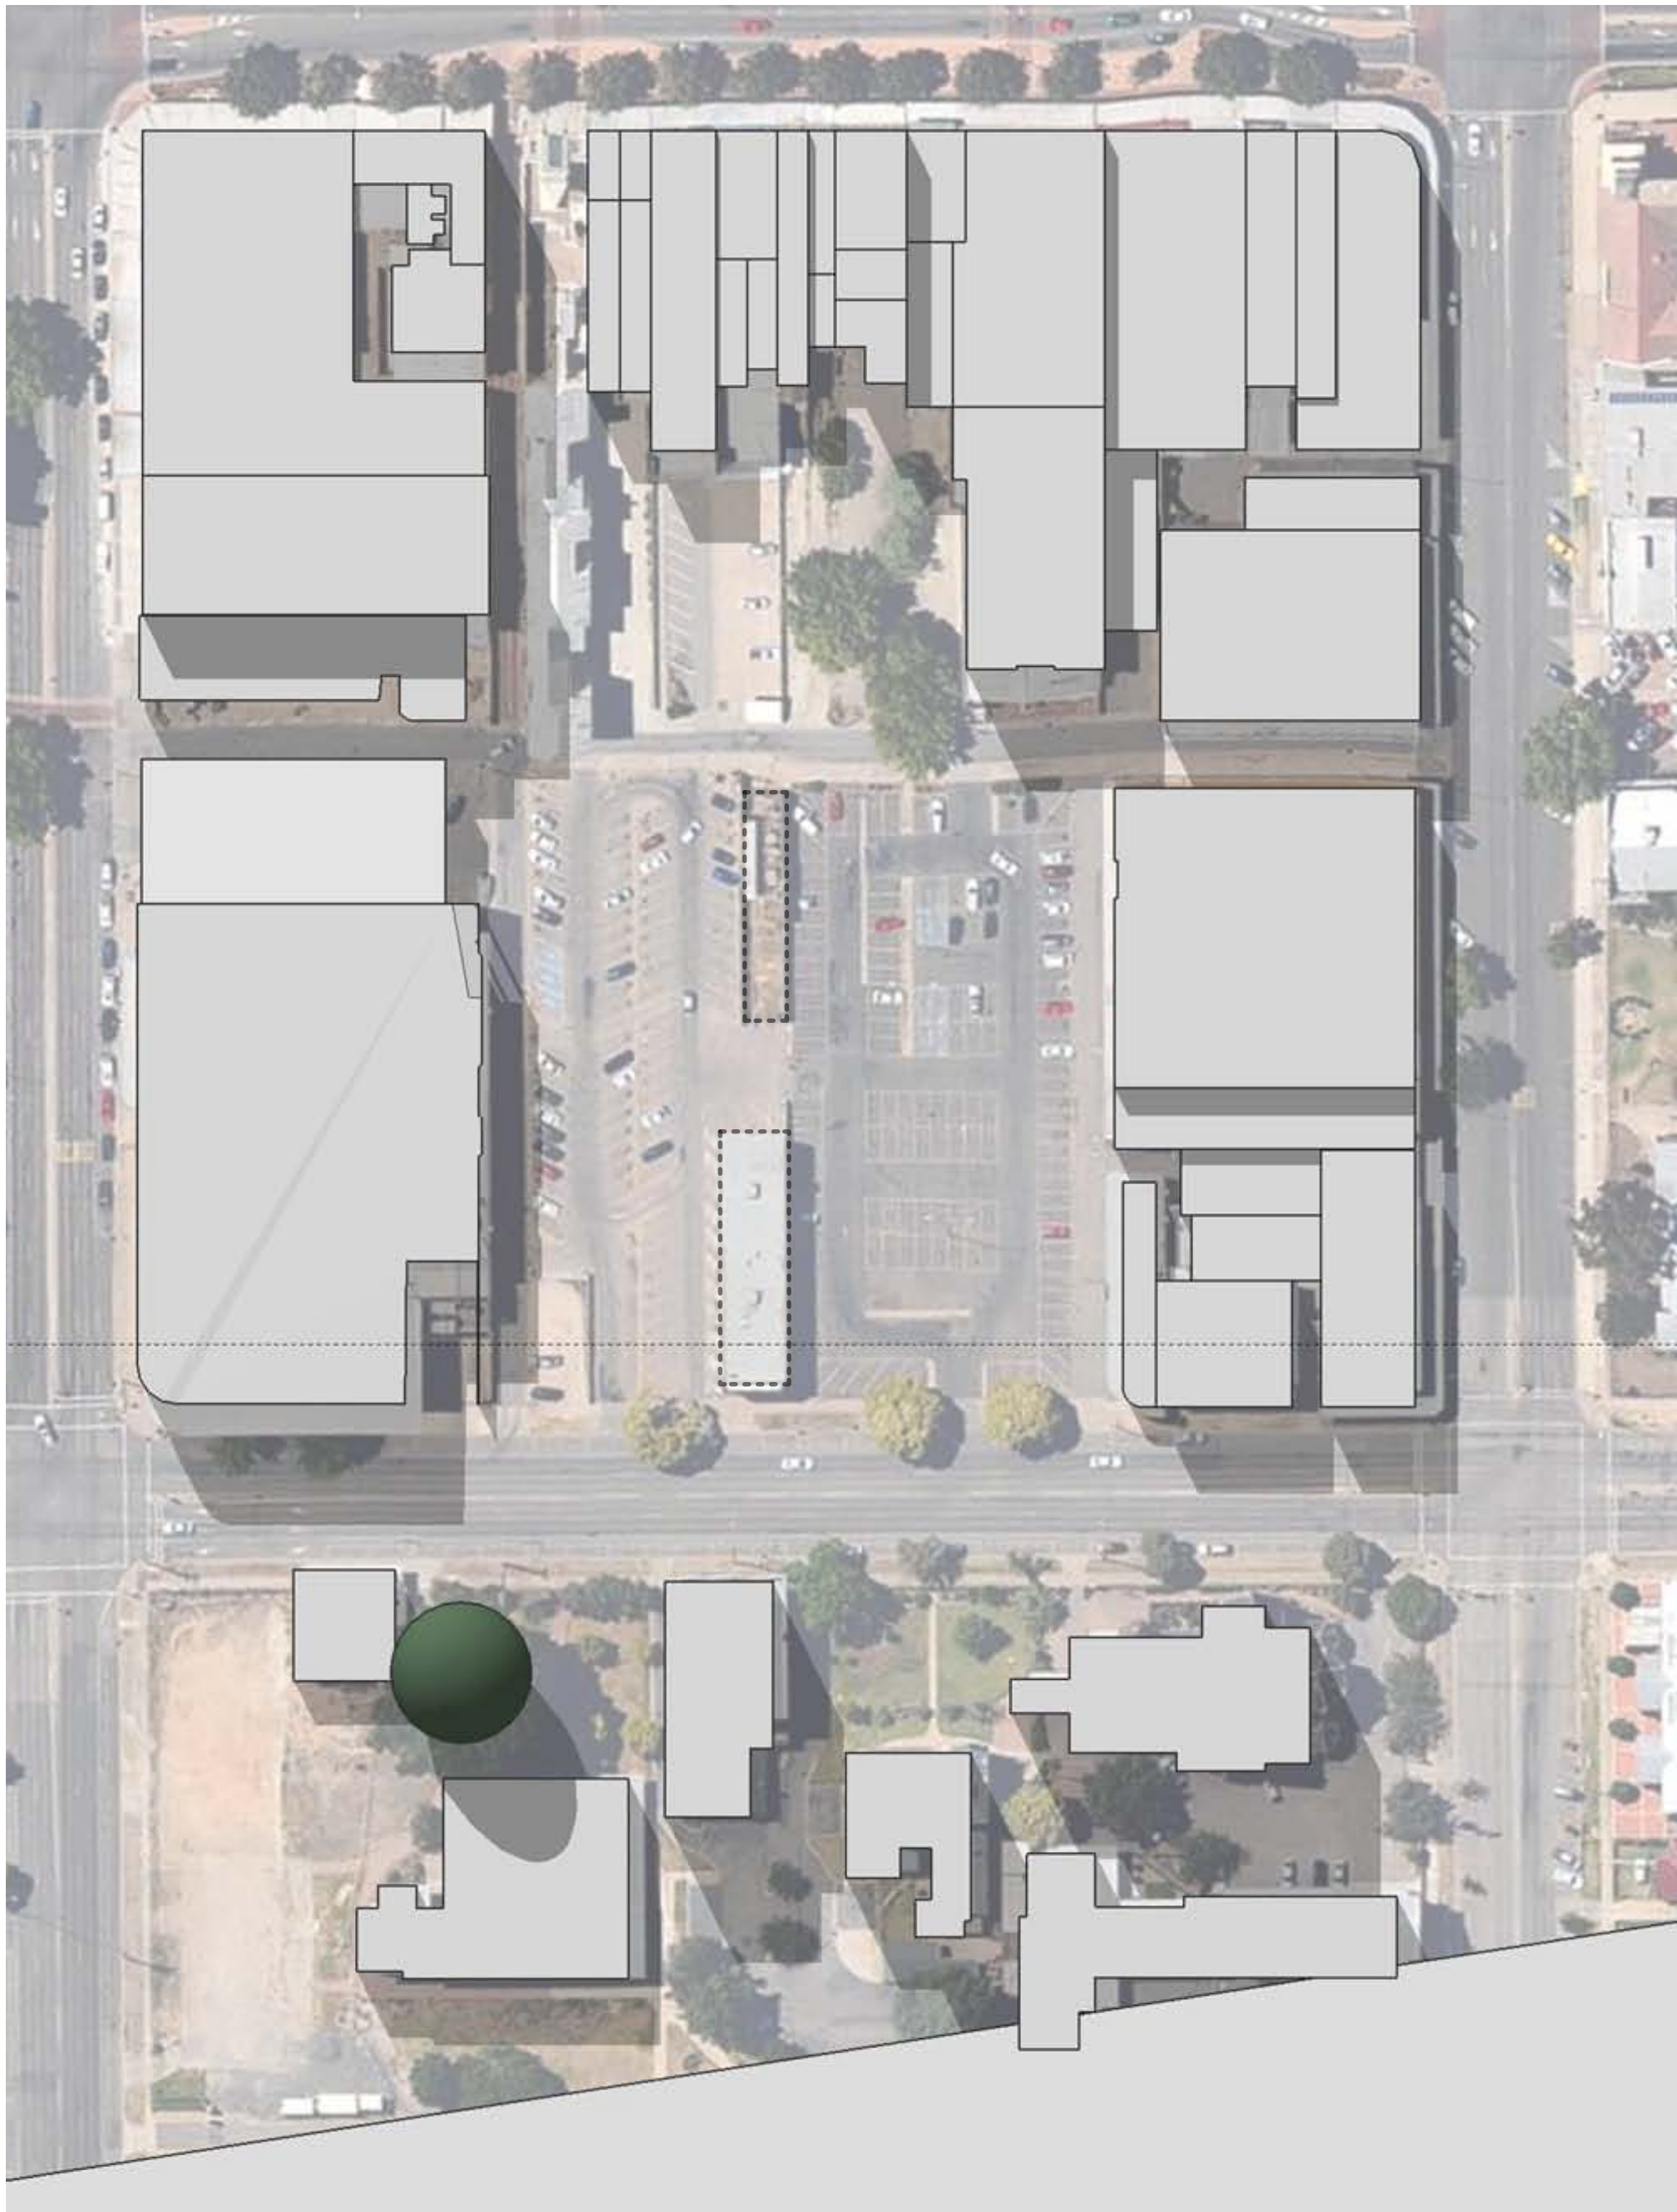

01 EXISTING SHADOWS
1:30pm 21st June
Scale 1:1000

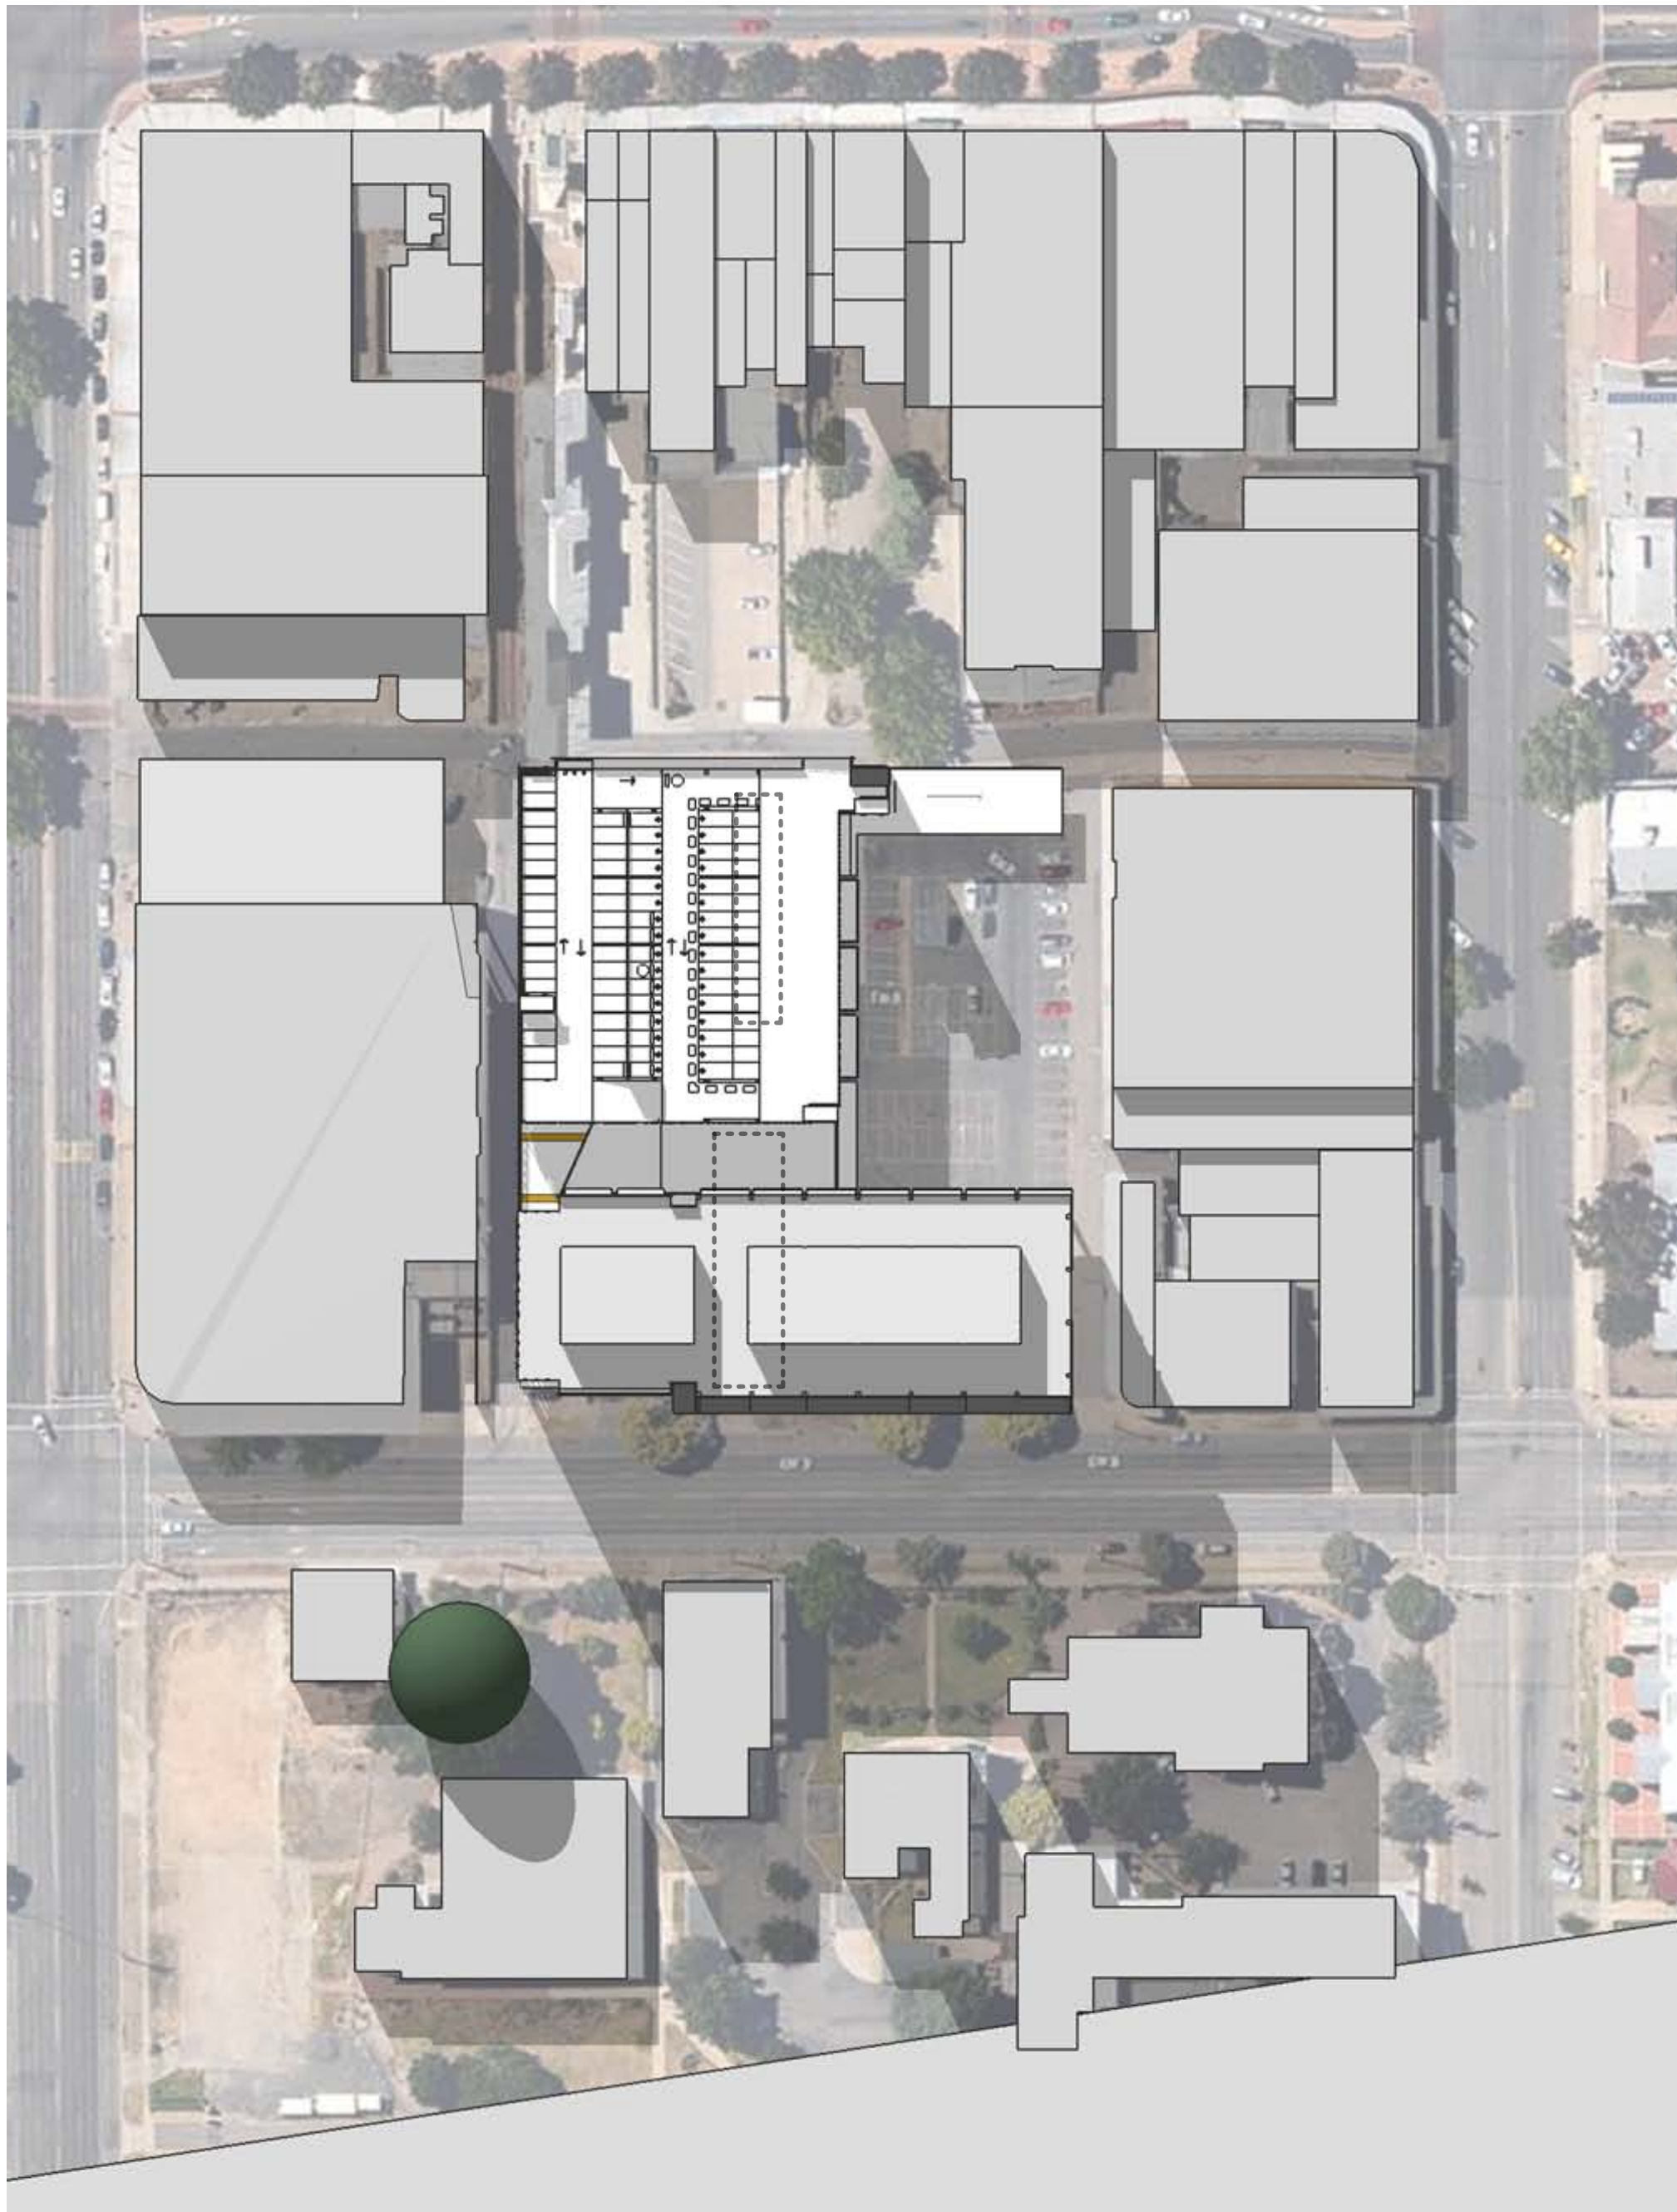

02 PROPOSED SHADOWS
1:30pm 21st June
Scale 1:1000

LEGEND

- EXISTING BUILDING TO BE DEMOLISHED / RELOCATED
- APPROXIMATE EXTENT OF EXISTING SHADOW
- PROPOSED BUILDINGS - RETAINED AND NEW
- EXISTING TREE (INDICATIVE ONLY)

Date	Rev.	Status or Amendment	Dwn	C/C	APP	Date	Rev.	Status or Amendment	Dwn	C/C	APP	Date	Rev.	Status or Amendment	Dwn	C/C	APP

Key Plan / North point

Contractor

THE DOMA GROUP

File name (m+r office use only): File Name

Design review (m+r office use only)

Drawn	Initial	Date
Checked & Coordinated	Initial	Date
Verified	Initial	Date

Client

Volt Lane Pty Ltd

Le Hunte PROPERTIES

© May + Russell Architects Pty Ltd 2010

NOTE
Contractor must verify all dimensions on the job before commencing any work or drawing of any shop drawings.
Do not scale drawings.

Consultants

- Architect - MAY + RUSSELL ARCHITECTS
- Structure - AWT
- Civil - SJE CONSULTING
- Electrical - WSP LINCOLNE SCOTT
- Mechanical - WSP LINCOLNE SCOTT
- Fire - WSP LINCOLNE SCOTT
- Hydraulics - WSP LINCOLNE SCOTT
- Fire Safety - DEFIRE
- Planning - BLUEPRINT PLANNING AND DEVELOPMENT
- Traffic - CPG
- Landscape - OCULUS
- Survey - WALPOLE
- Acoustics - HEGGIES

Architect

may + russell architects

Unit 5, 7 Napier Close, Deakin ACT 2600
PO Box 268, Deakin West ACT 2600
p 02 6285 3077 f 02 6281 3340
e pmr@mayrussell.com.au

Project


VOLT LANE DEVELOPMENT

Blocks Section Division

Drawing Title

Comparative Shadow Diagram 3
Winter Solstice

Job No.	Drawing No.	Scale	Rev.
09.49	A003.4	1:1000@A1	1

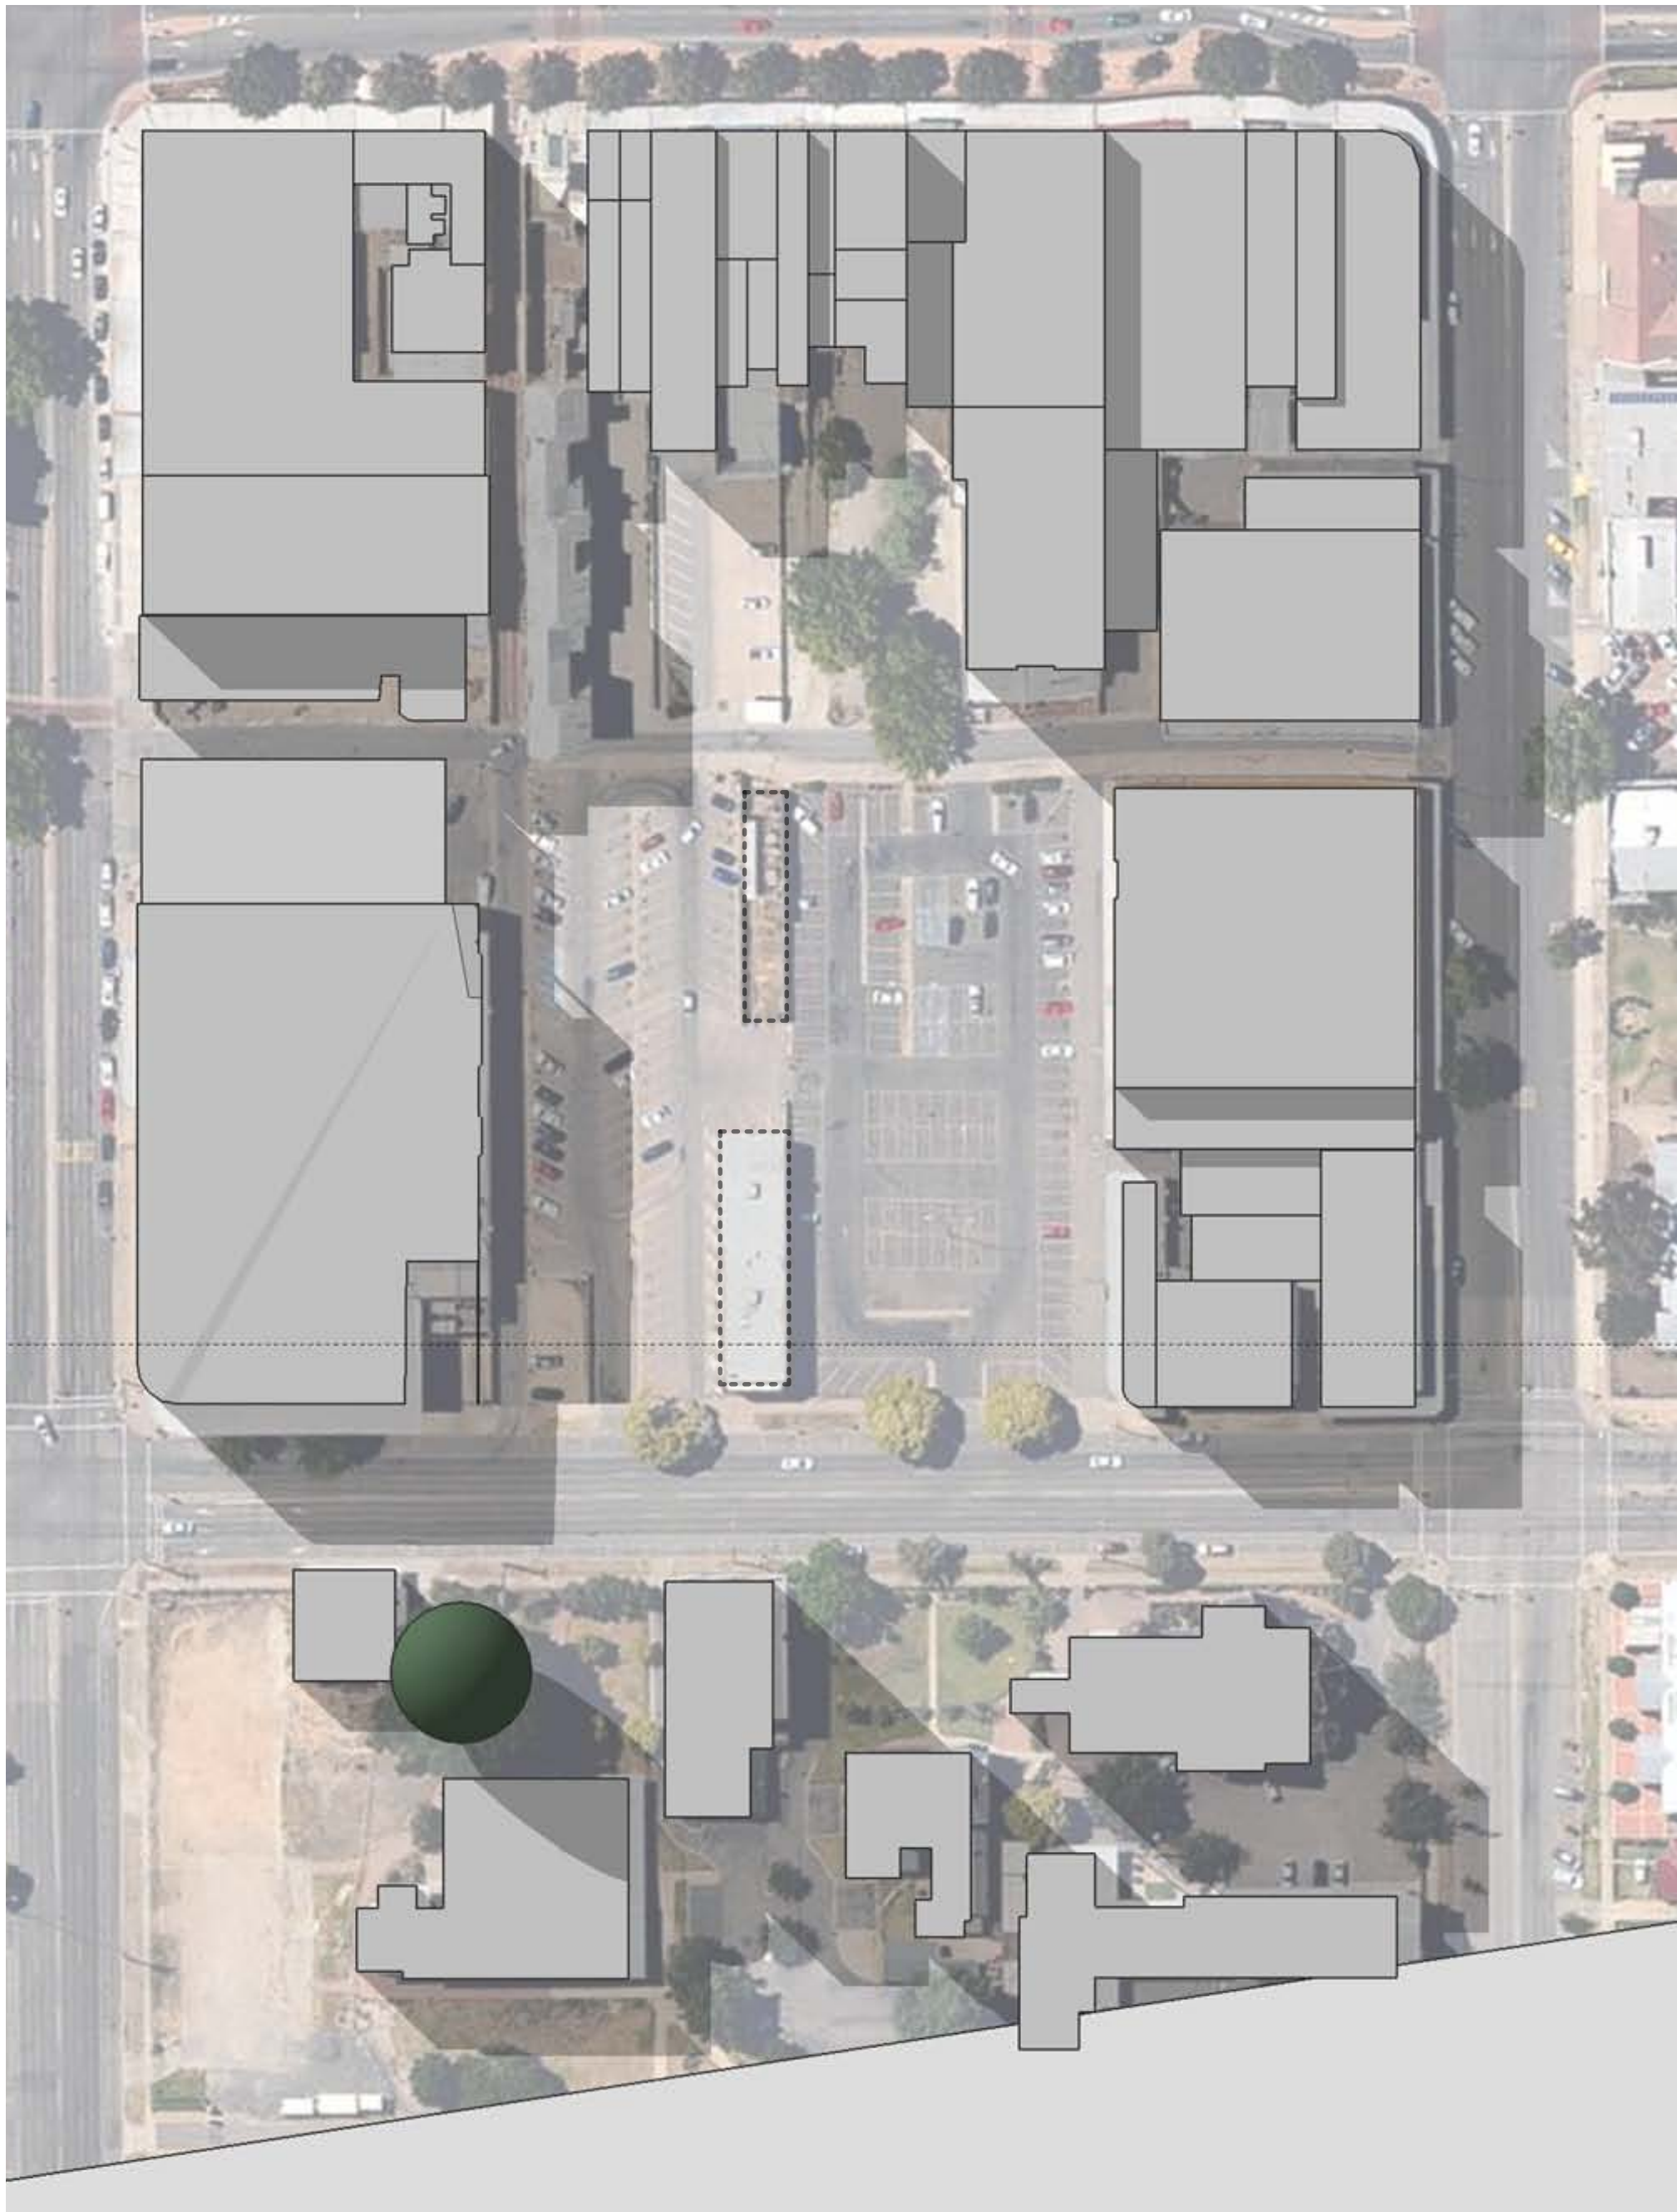

01 EXISTING SHADOWS
3:00pm 21st June
Scale 1:1000



02 PROPOSED SHADOWS
3:00pm 21st June
Scale 1:1000

LEGEND

- EXISTING BUILDING TO BE DEMOLISHED / RELOCATED
- APPROXIMATE EXTENT OF EXISTING SHADOW
- PROPOSED BUILDINGS - RETAINED AND NEW
- EXISTING TREE (INDICATIVE ONLY)

Date	Rev.	Status or Amendment	Dwn	C/C	APP	Date	Rev.	Status or Amendment	Dwn	C/C	APP	Date	Rev.	Status or Amendment	Dwn	C/C	APP

Key Plan / North point

0m 10 20 30 40 50

Contractor

THE DOMA GROUP

File name (m+r office use only): File Name

Design review (m+r office use only)

Drawn	Initial	Date
Checked & Coordinated	Initial	Date
Verified	Initial	Date

Client

Volt Lane Pty Ltd

Le Hunte PROPERTIES

© May + Russell Architects Pty Ltd 2010

NOTE
Contractor must verify all dimensions on the job before commencing any work or drawing of any shop drawings.
Do not scale drawings.

Consultants

- Architect - MAY + RUSSELL ARCHITECTS
- Structure - AWT
- Civil - SJE CONSULTING
- Electrical - WSP LINCOLNE SCOTT
- Mechanical - WSP LINCOLNE SCOTT
- Fire - WSP LINCOLNE SCOTT
- Hydraulics - WSP LINCOLNE SCOTT
- Fire Safety - DEFIRE
- Planning - BLUEPRINT PLANNING AND DEVELOPMENT
- Traffic - CPG
- Landscape - OCULUS
- Survey - WALPOLE
- Acoustics - HEGGIES

Architect

may + russell architects

Unit 5, 7 Napier Close, Deakin ACT 2600
PO Box 268, Deakin West ACT 2600
p 02 6295 3077 f 02 6291 3340
e pmr@mayrussell.com.au

Project


VOLT LANE DEVELOPMENT

Blocks Section Division


Drawing Title

Comparative Shadow Diagram 4
Winter Solstice

Job No.	Drawing No.	Scale	Rev.
09.49	A003.5	1:1000@A1	1

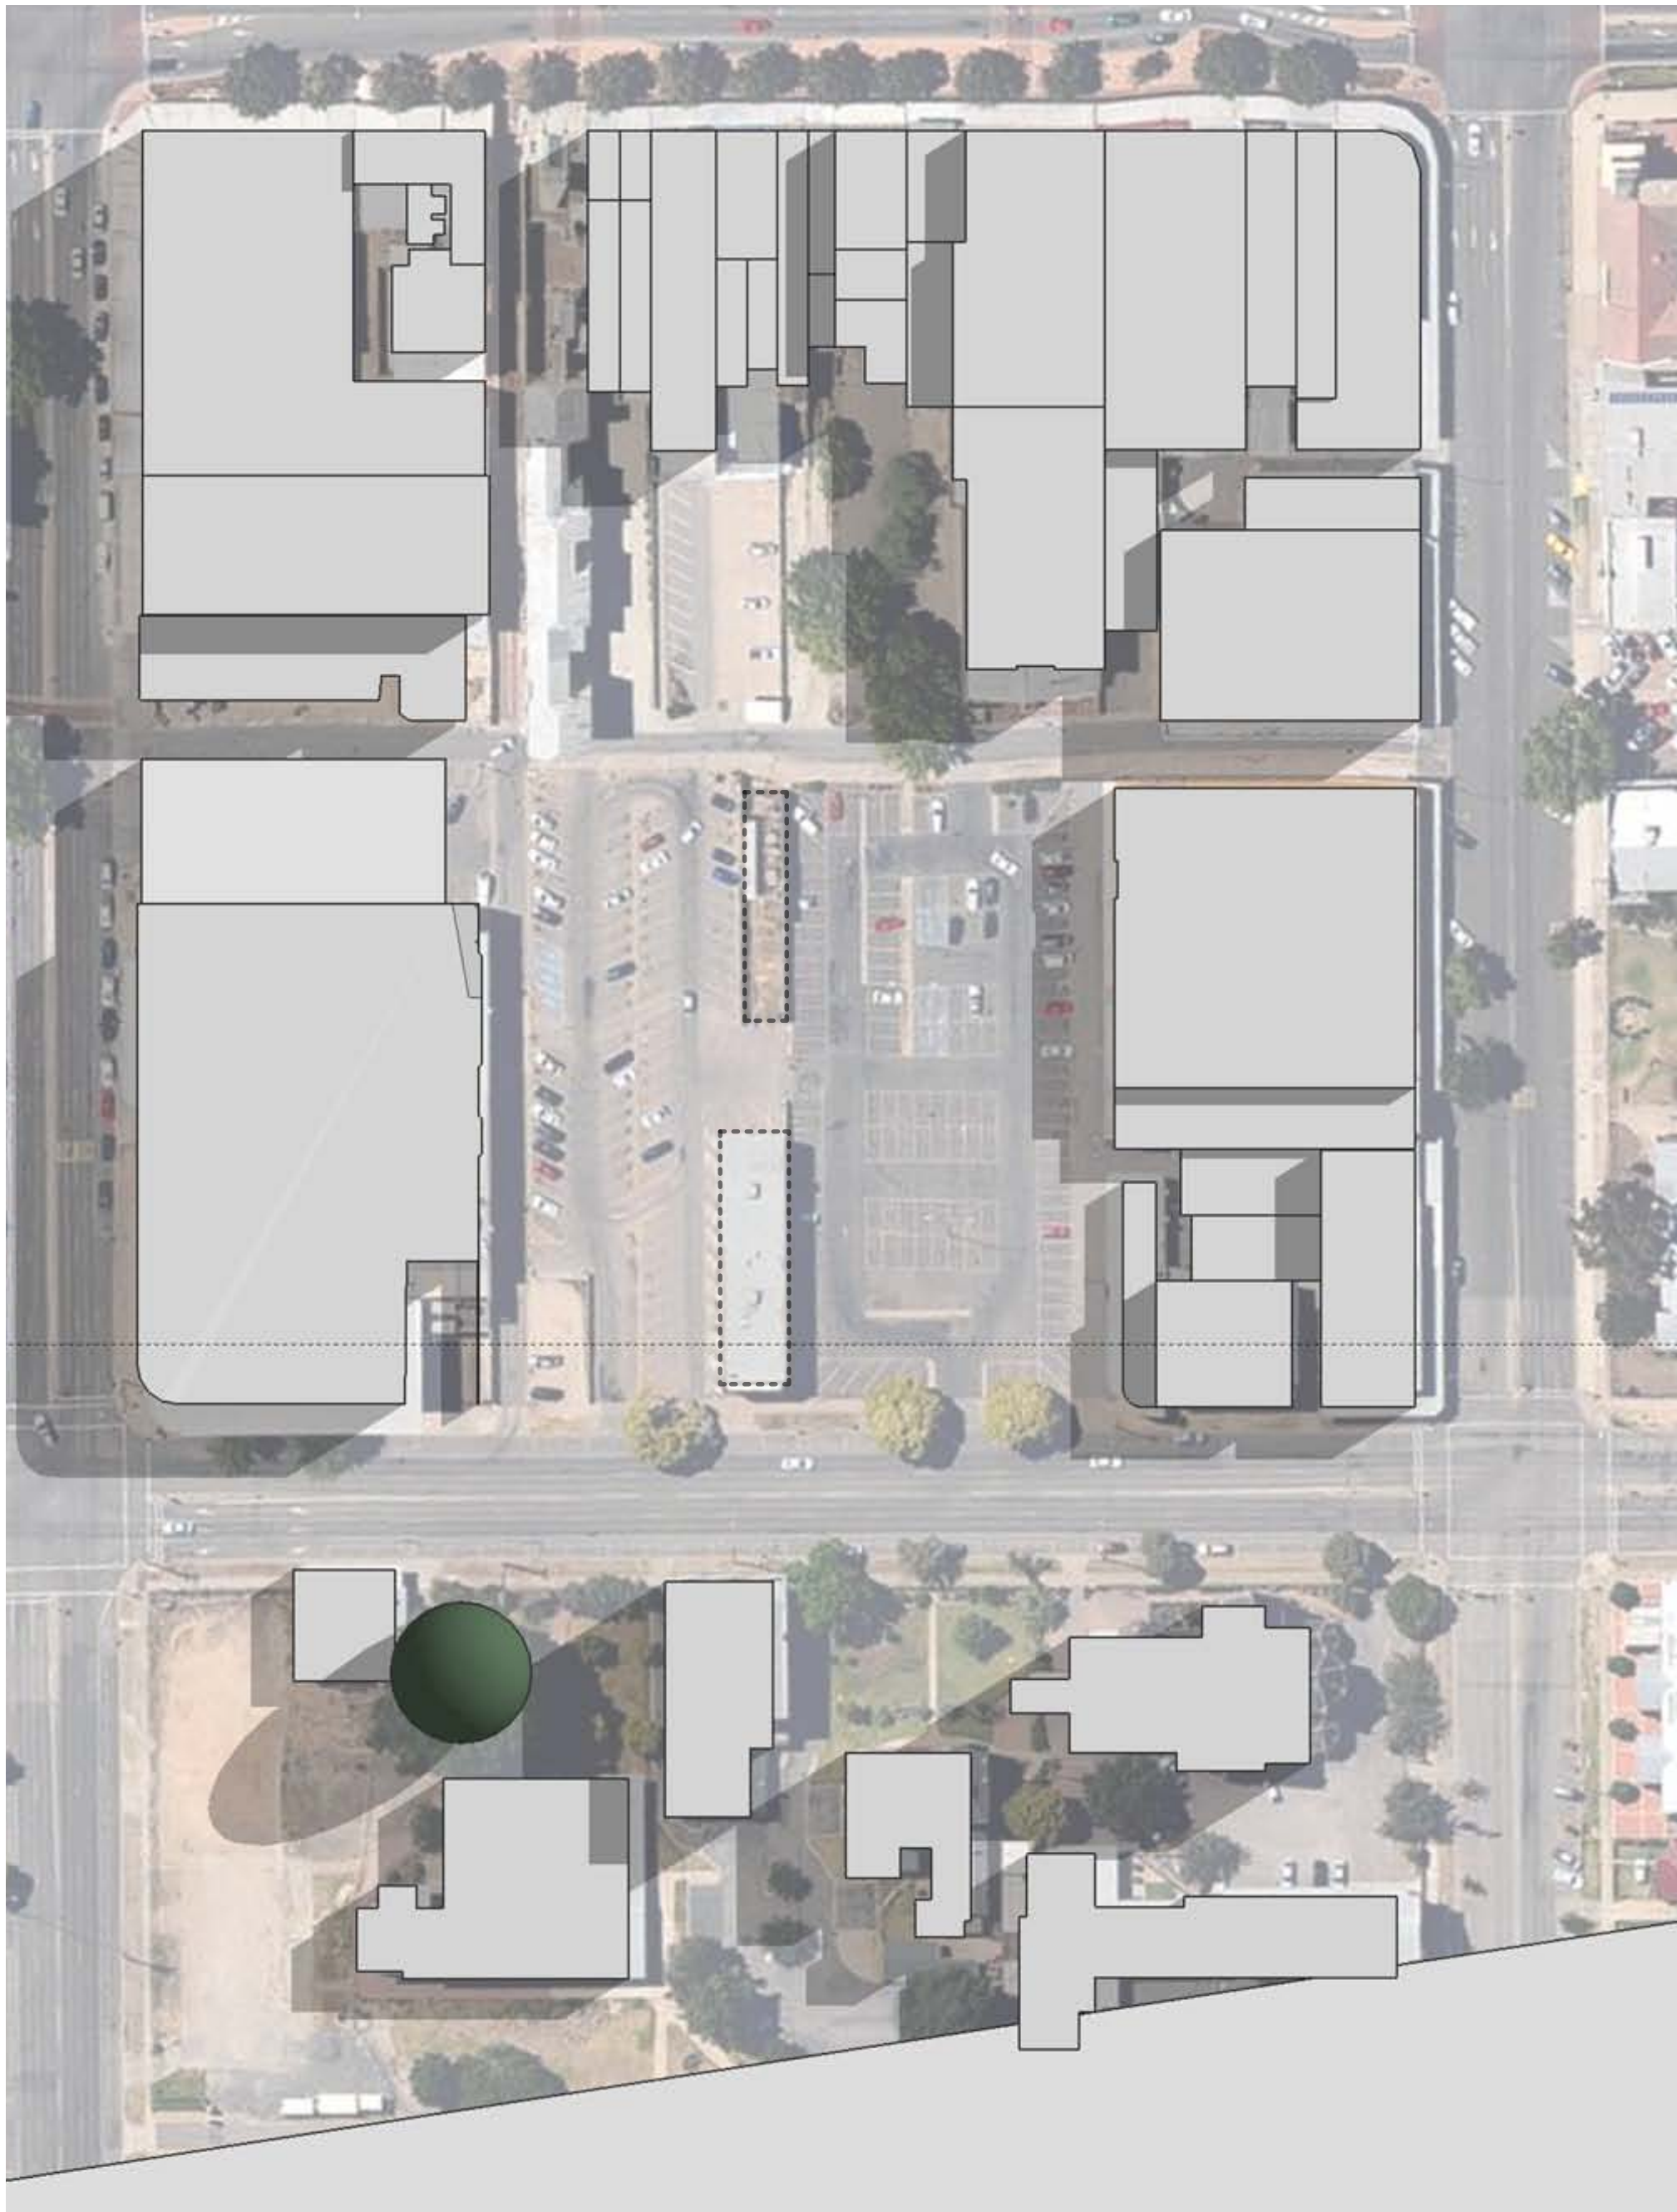

01 EXISTING SHADOWS
8:30am 21st September Scale 1:1000

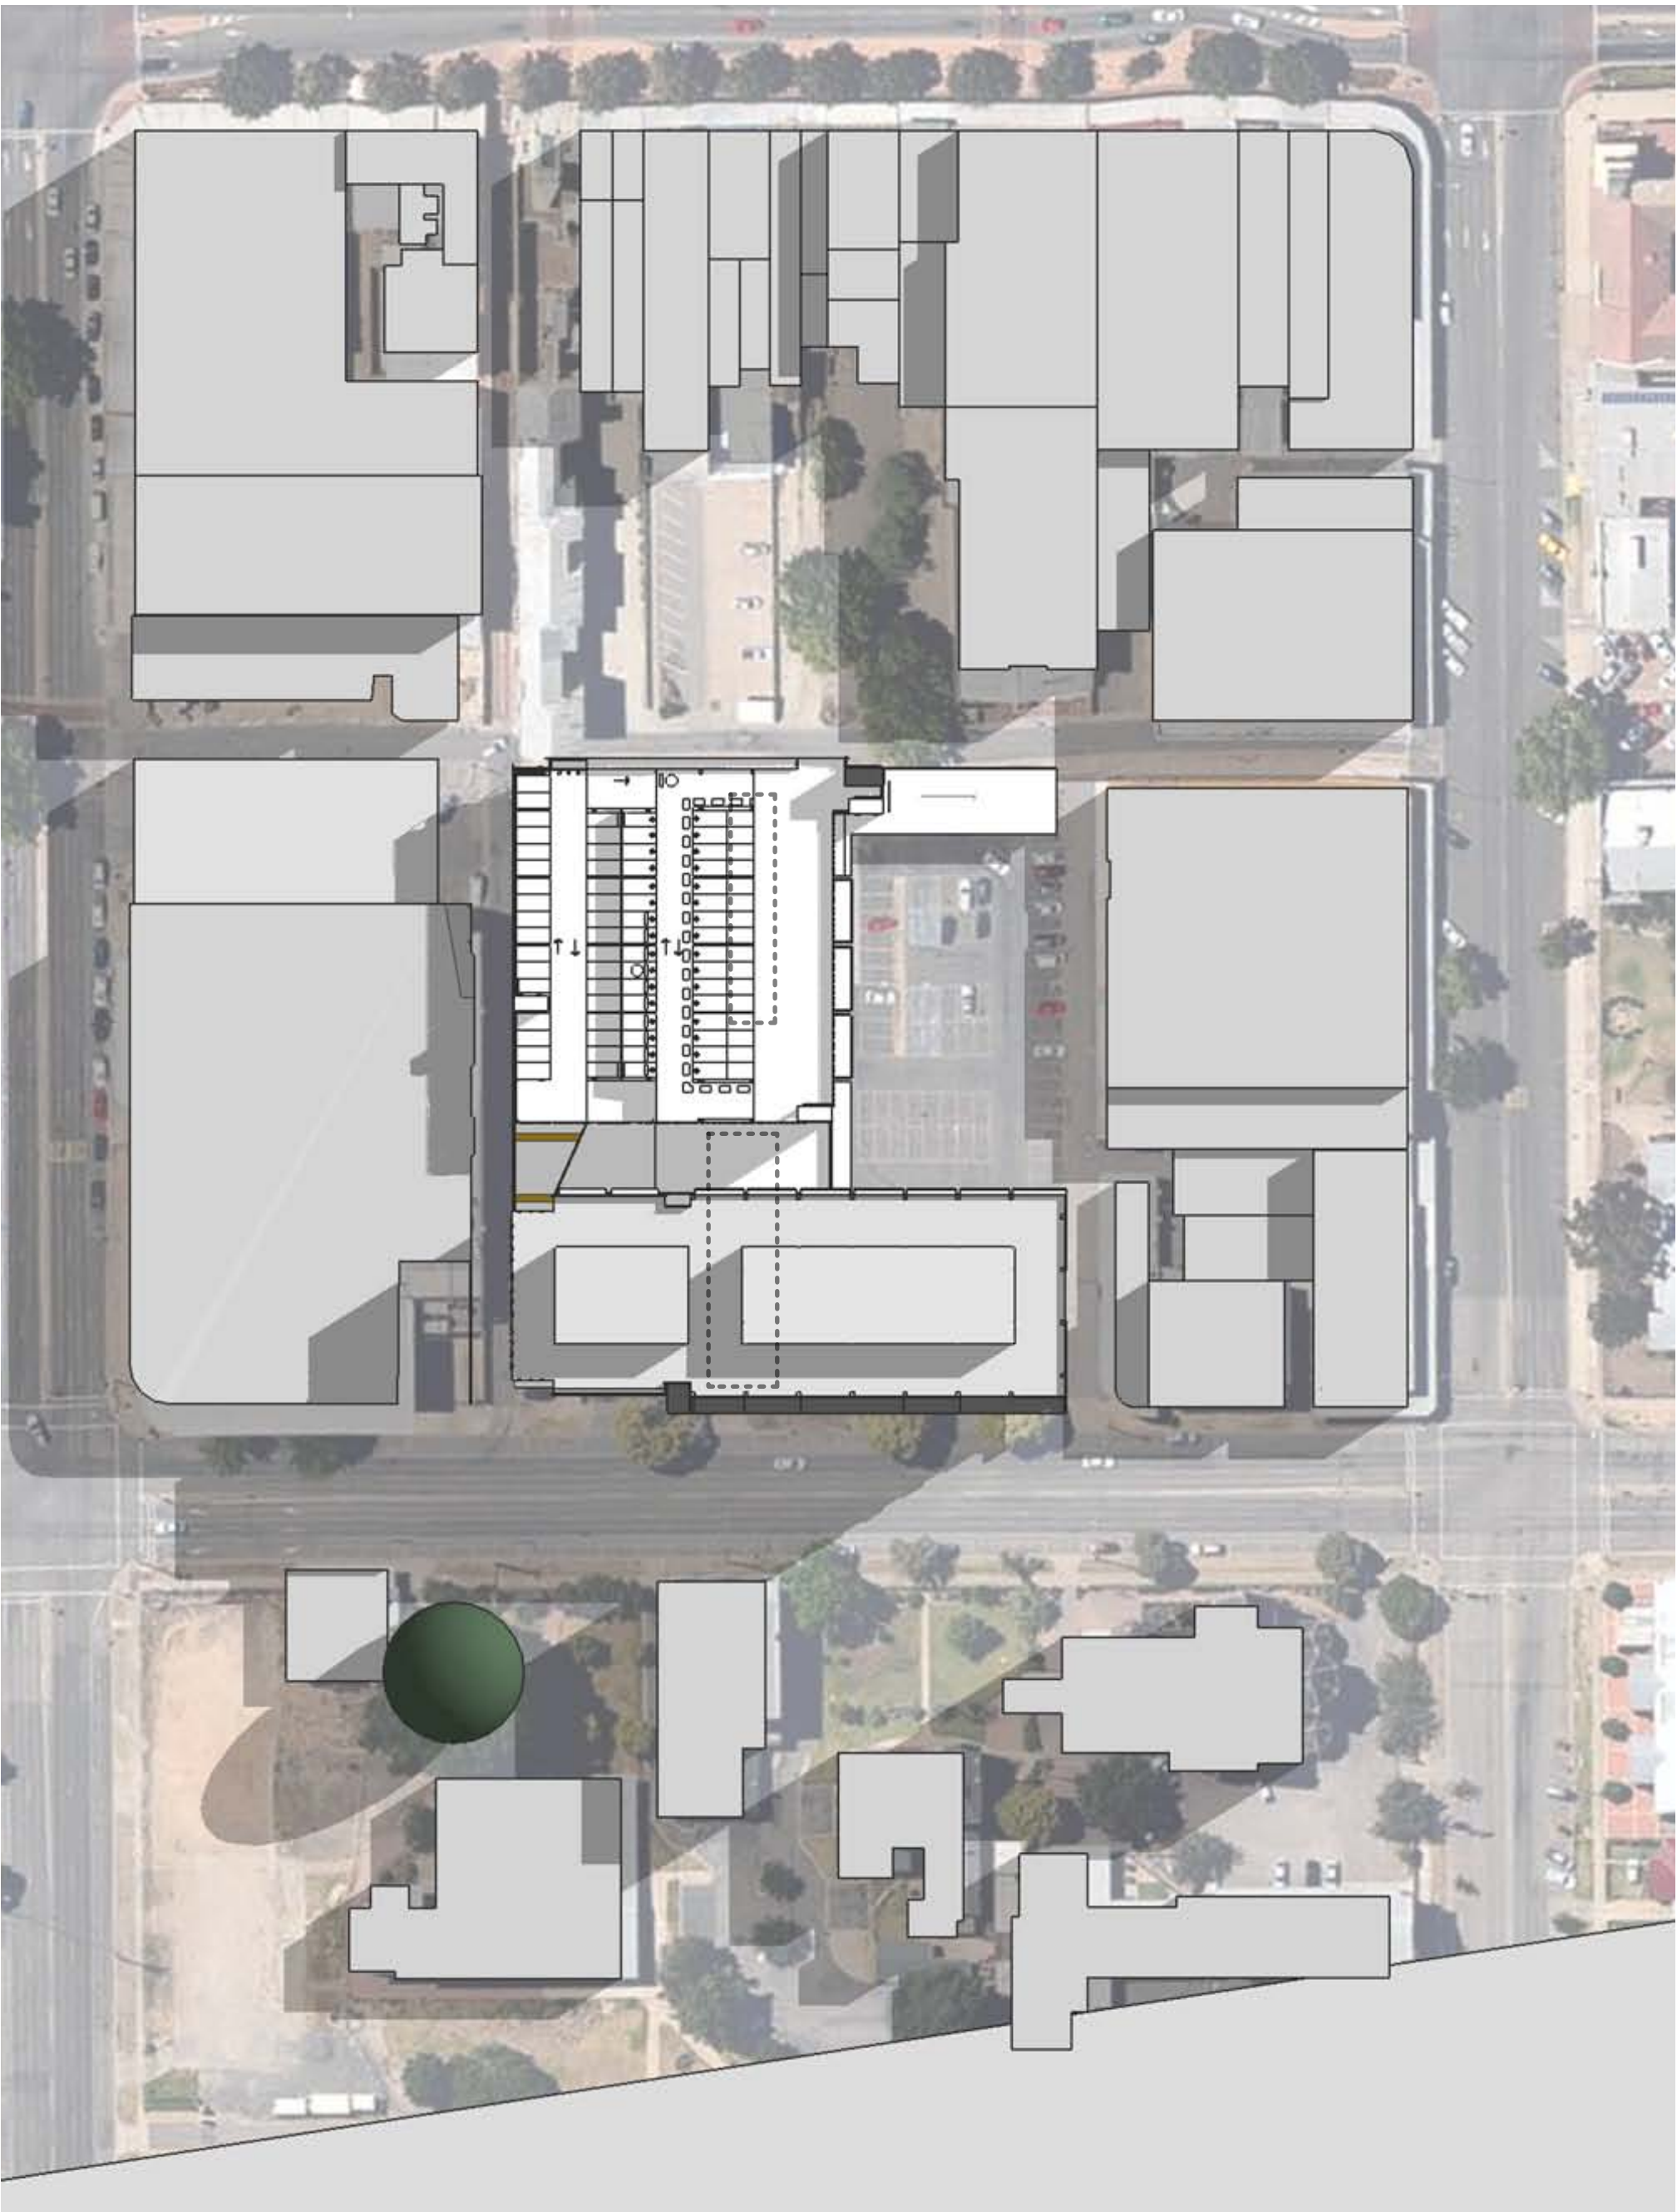

02 PROPOSED SHADOWS
8:30am 21st September Scale 1:1000

LEGEND

- EXISTING BUILDING TO BE DEMOLISHED / RELOCATED
- APPROXIMATE EXTENT OF EXISTING SHADOW
- PROPOSED BUILDINGS - RETAINED AND NEW
- EXISTING TREE (INDICATIVE ONLY)

Date	Rev.	Status or Amendment	Dwn	C/C	APP	Date	Rev.	Status or Amendment	Dwn	C/C	APP	Date	Rev.	Status or Amendment	Dwn	C/C	APP

Key Plan / North point

Contractor			THE DOMA GROUP		
File name (m+r office use only):			File Name		
Design review (m+r office use only):			Date		
Drawn	Initial		Date		
Checked & Coordinated	Initial		Date		
Verified	Initial		Date		

Client

Volt Lane Pty Ltd

Le Hunte PROPERTIES

© May + Russell Architects Pty Ltd 2010

NOTE
Contractor must verify all dimensions on the job before commencing any work or drawing of any shop drawings.
Do not scale drawings.

Consultants


- Architect - MAY + RUSSELL ARCHITECTS
- Structure - AWT
- Civil - SJE CONSULTING
- Electrical - WSP LINCOLNE SCOTT
- Mechanical - WSP LINCOLNE SCOTT
- Fire - WSP LINCOLNE SCOTT
- Hydraulics - WSP LINCOLNE SCOTT
- Fire Safety - DEFIRE
- Planning - BLUEPRINT PLANNING AND DEVELOPMENT
- Traffic - CPG
- Landscape - OCULUS
- Survey - WALPOLE
- Acoustics - HEGGIES

Architect


may + russell architects

Unit 5, 7 Napier Close, Deakin ACT 2600
PO Box 268, Deakin West ACT 2600
p 02 6295 3077 f 02 6291 3340
e pmr@mayrussell.com.au

Project			
VOLT LANE DEVELOPMENT			
Blocks	Section	Division	
-	-	-	
Drawing Title			
Comparative Shadow Diagram 5 Equinox			
Job No.	Drawing No.	Scale	Rev.
09.49	A003.6	1:1000@A1	1

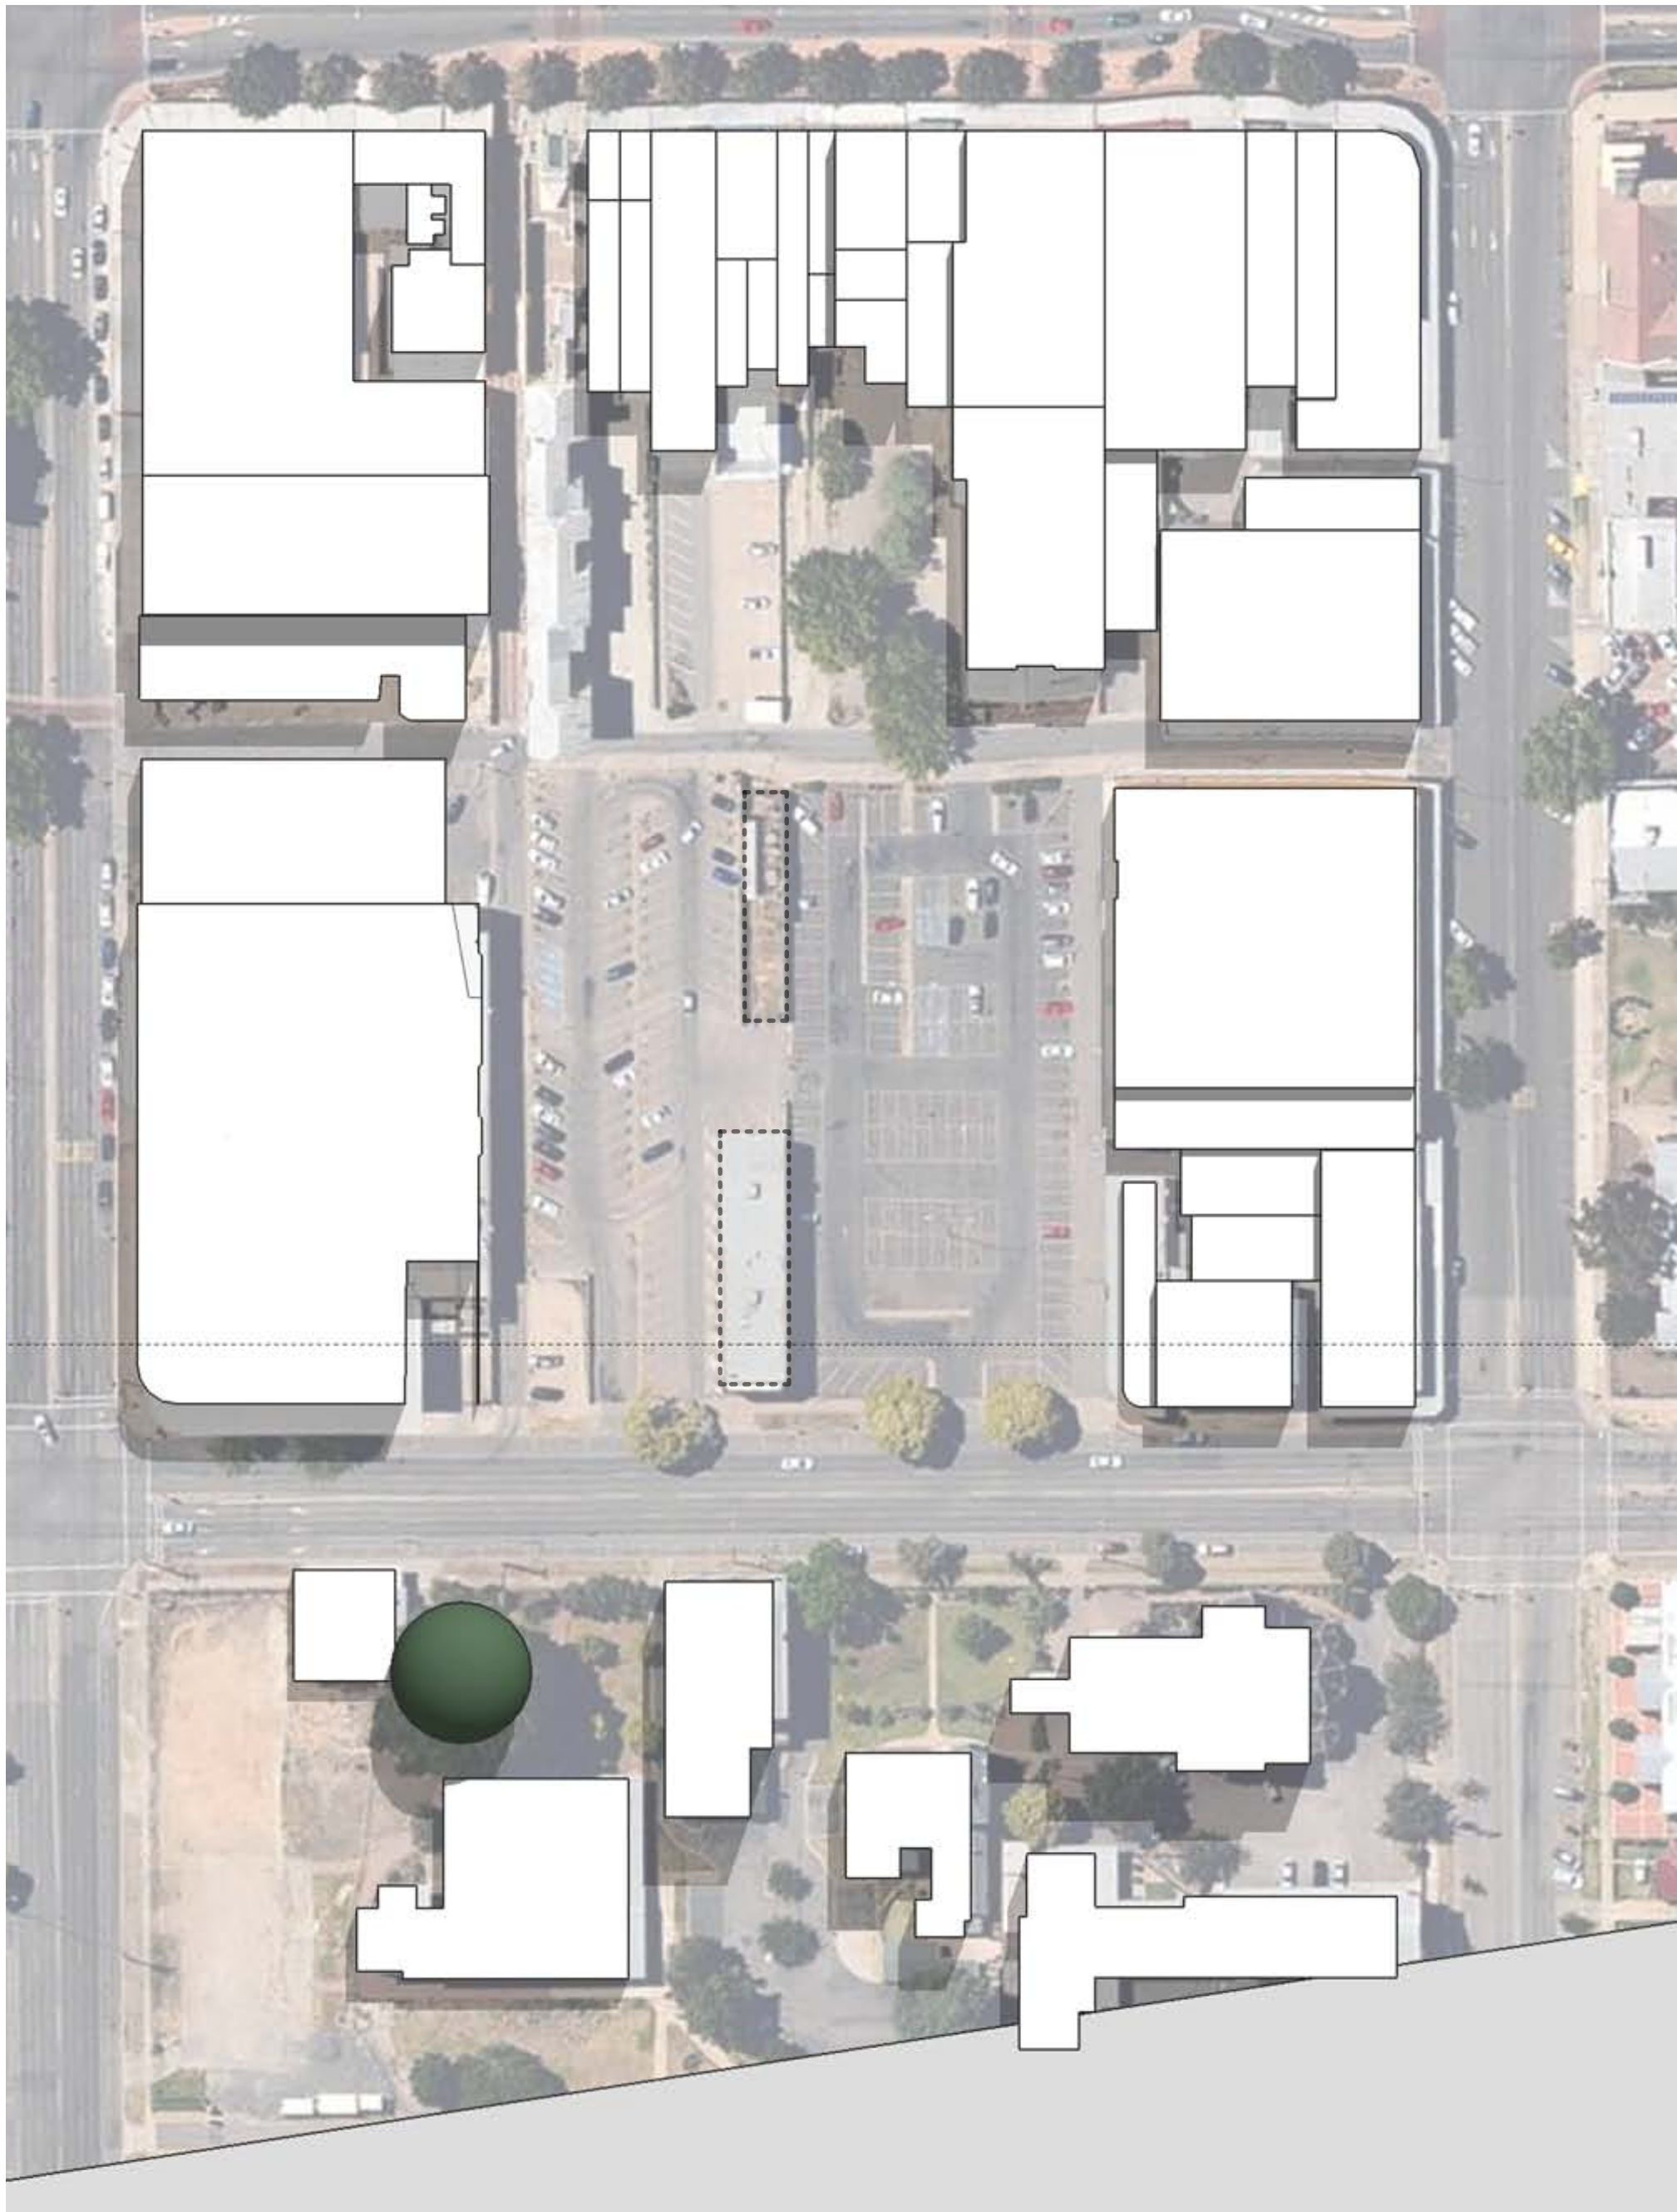

01 EXISTING SHADOWS
11:00am 21st September Scale 1:1000

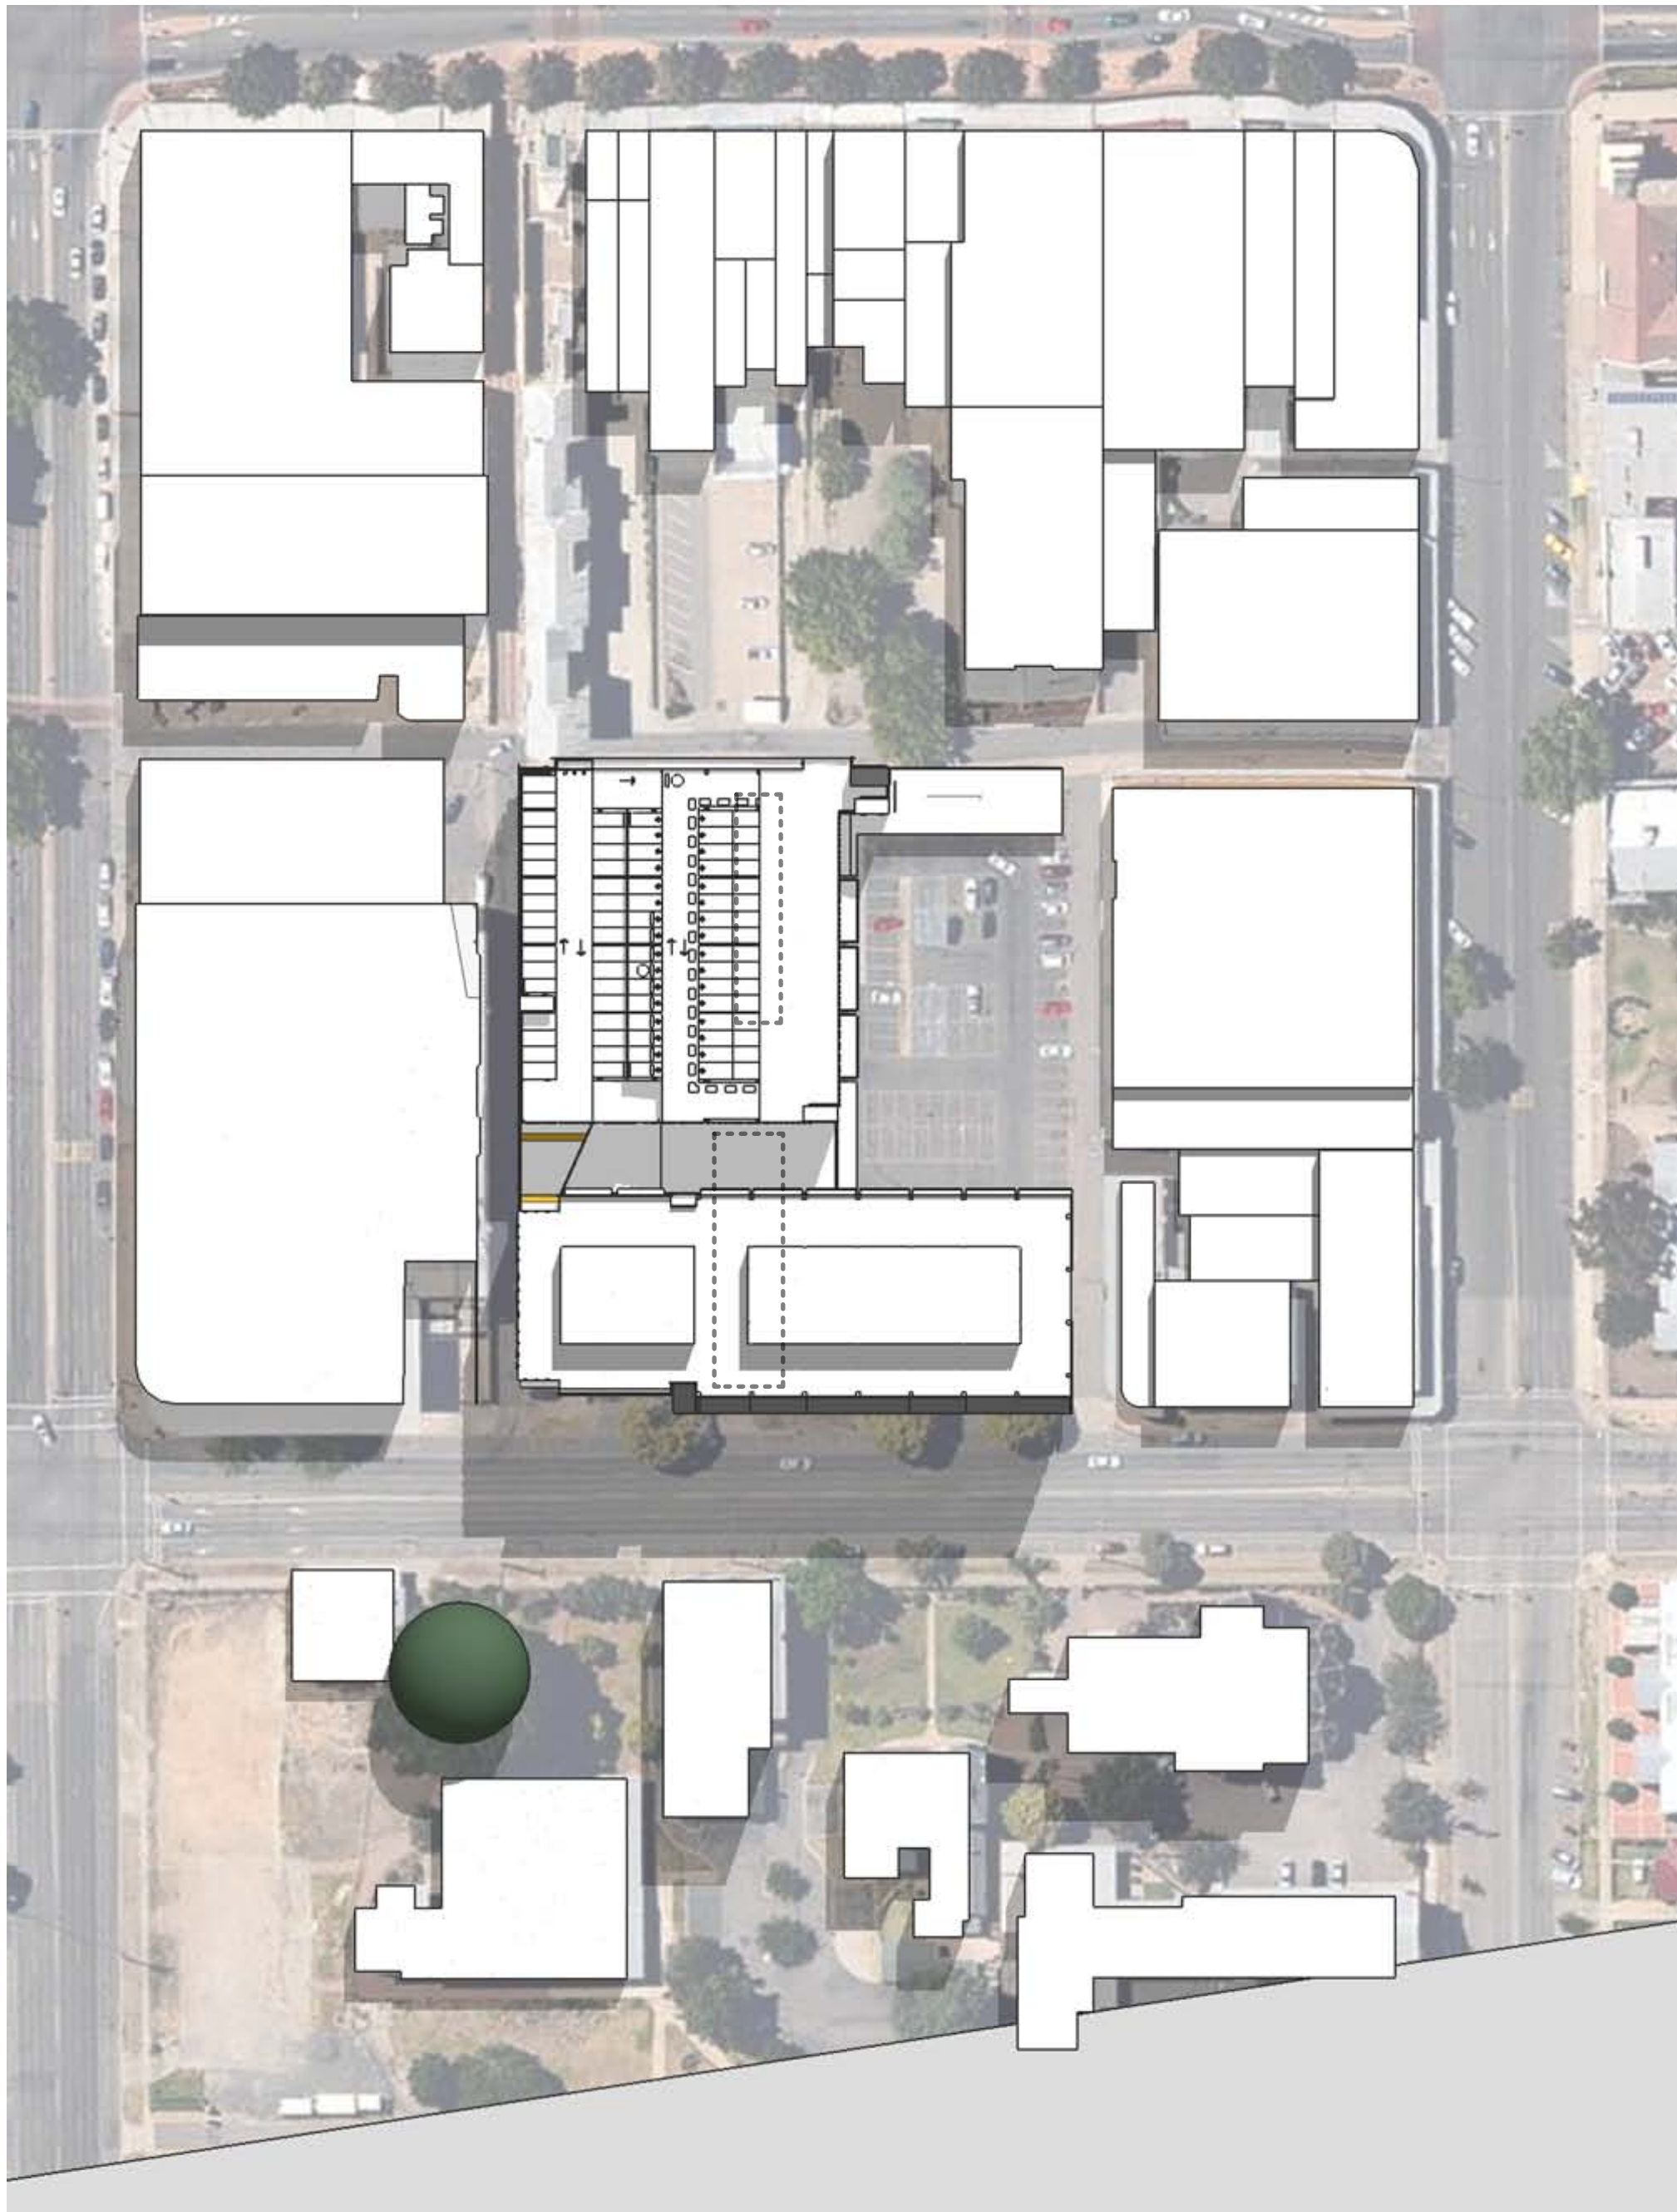

02 PROPOSED SHADOWS
11:00am 21st September Scale 1:1000

LEGEND

- EXISTING BUILDING TO BE DEMOLISHED / RELOCATED
- APPROXIMATE EXTENT OF EXISTING SHADOW
- PROPOSED BUILDINGS - RETAINED AND NEW
- EXISTING TREE (INDICATIVE ONLY)

Date	Rev.	Status or Amendment	Dwn	C/C	APP	Date	Rev.	Status or Amendment	Dwn	C/C	APP	Date	Rev.	Status or Amendment	Dwn	C/C	APP

Key Plan / North point

Contractor

THE DOMA GROUP

File name (m+r office use only): File Name

Design review (m+r office use only)

Drawn	Initial	Date
Checked & Coordinated	Initial	Date
Verified	Initial	Date

Client

Volt Lane Pty Ltd

Le Hunte PROPERTIES

© May + Russell Architects Pty Ltd 2010

NOTE
Contractor must verify all dimensions on the job before commencing any work or drawing of any shop drawings.
Do not scale drawings.

Consultants

- Architect - MAY + RUSSELL ARCHITECTS
- Structure - AWT
- Civil - SJE CONSULTING
- Electrical - WSP LINCOLNE SCOTT
- Mechanical - WSP LINCOLNE SCOTT
- Fire - WSP LINCOLNE SCOTT
- Hydraulics - WSP LINCOLNE SCOTT
- Fire Safety - DEFIRE
- Planning - BLUEPRINT PLANNING AND DEVELOPMENT
- Traffic - CPG
- Landscape - OCULUS
- Survey - WALPOLE
- Acoustics - HEGGIES

Architect

may + russell architects

Unit 5, 7 Napier Close, Deakin ACT 2600
PO Box 268, Deakin West ACT 2600
p 02 6295 3077 f 02 6291 3340
e pmr@mayrussell.com.au

Project


VOLT LANE DEVELOPMENT

Blocks Section Division


Drawing Title

Comparative Shadow Diagram 6
Equinox

Job No. 09.49	Drawing No. A003.7	Scale 1:1000@A1	Rev. 1
------------------	-----------------------	--------------------	-----------

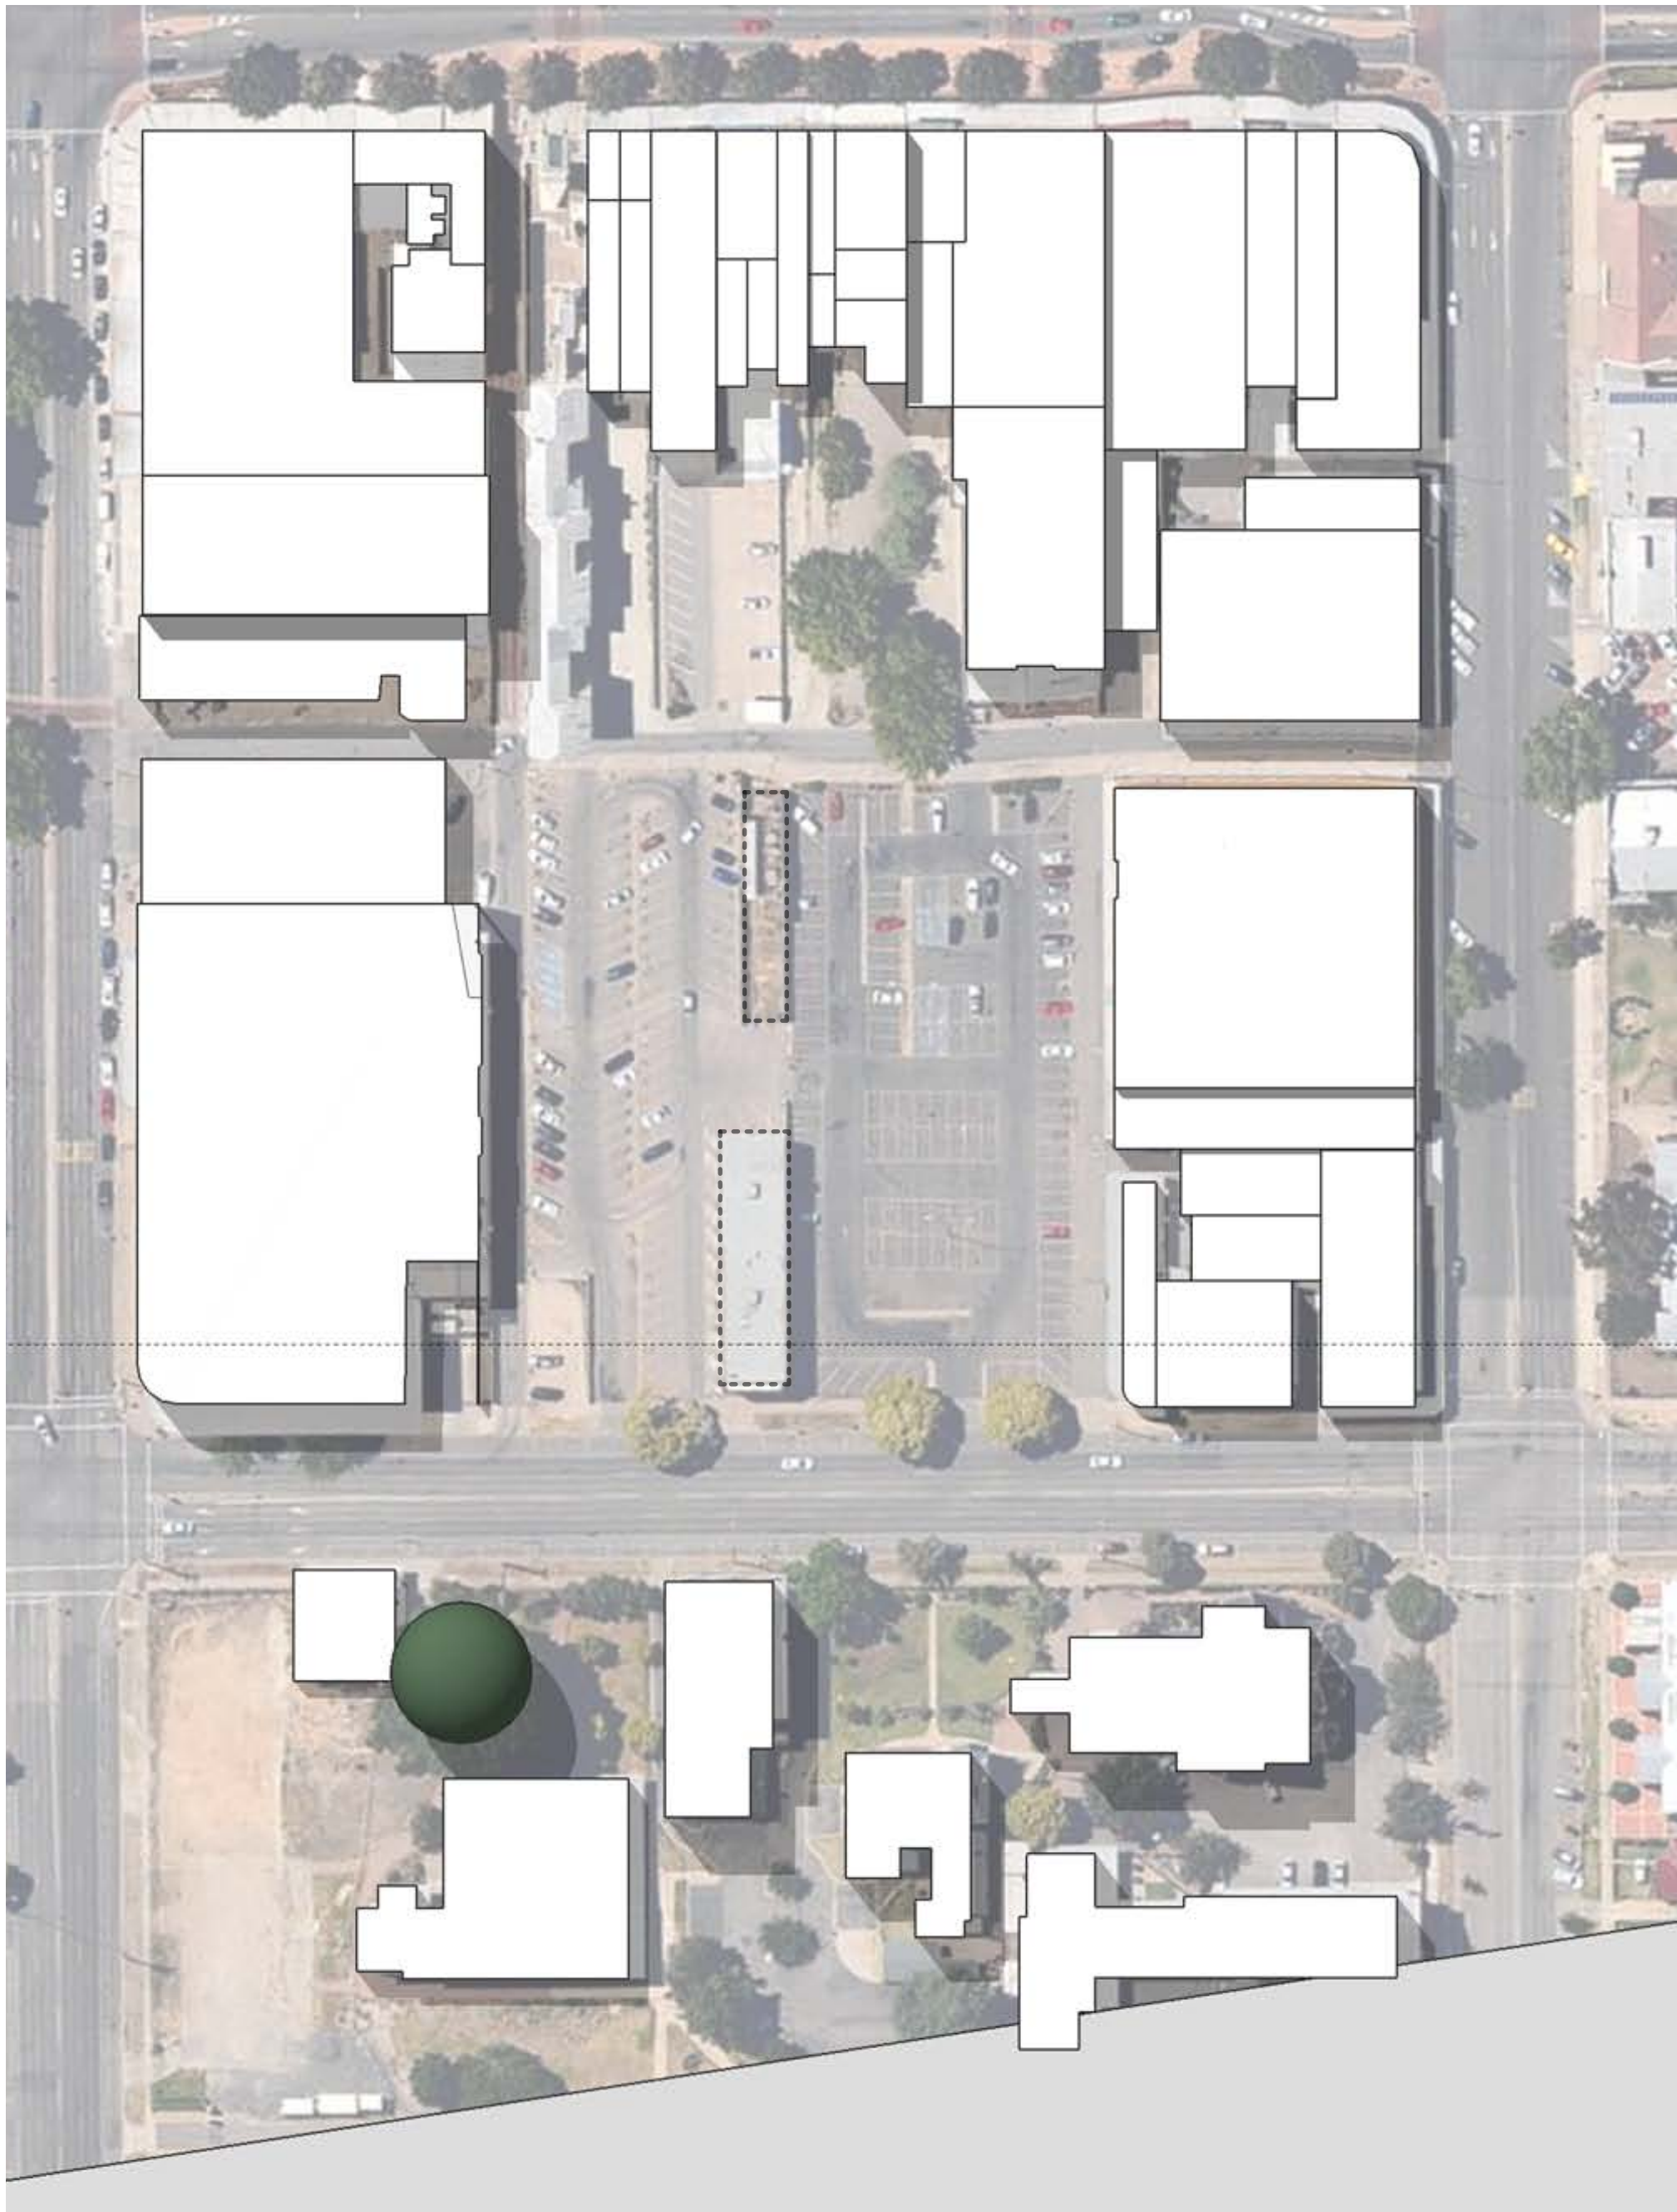

01 EXISTING SHADOWS
1:30pm 21st September Scale 1:1000

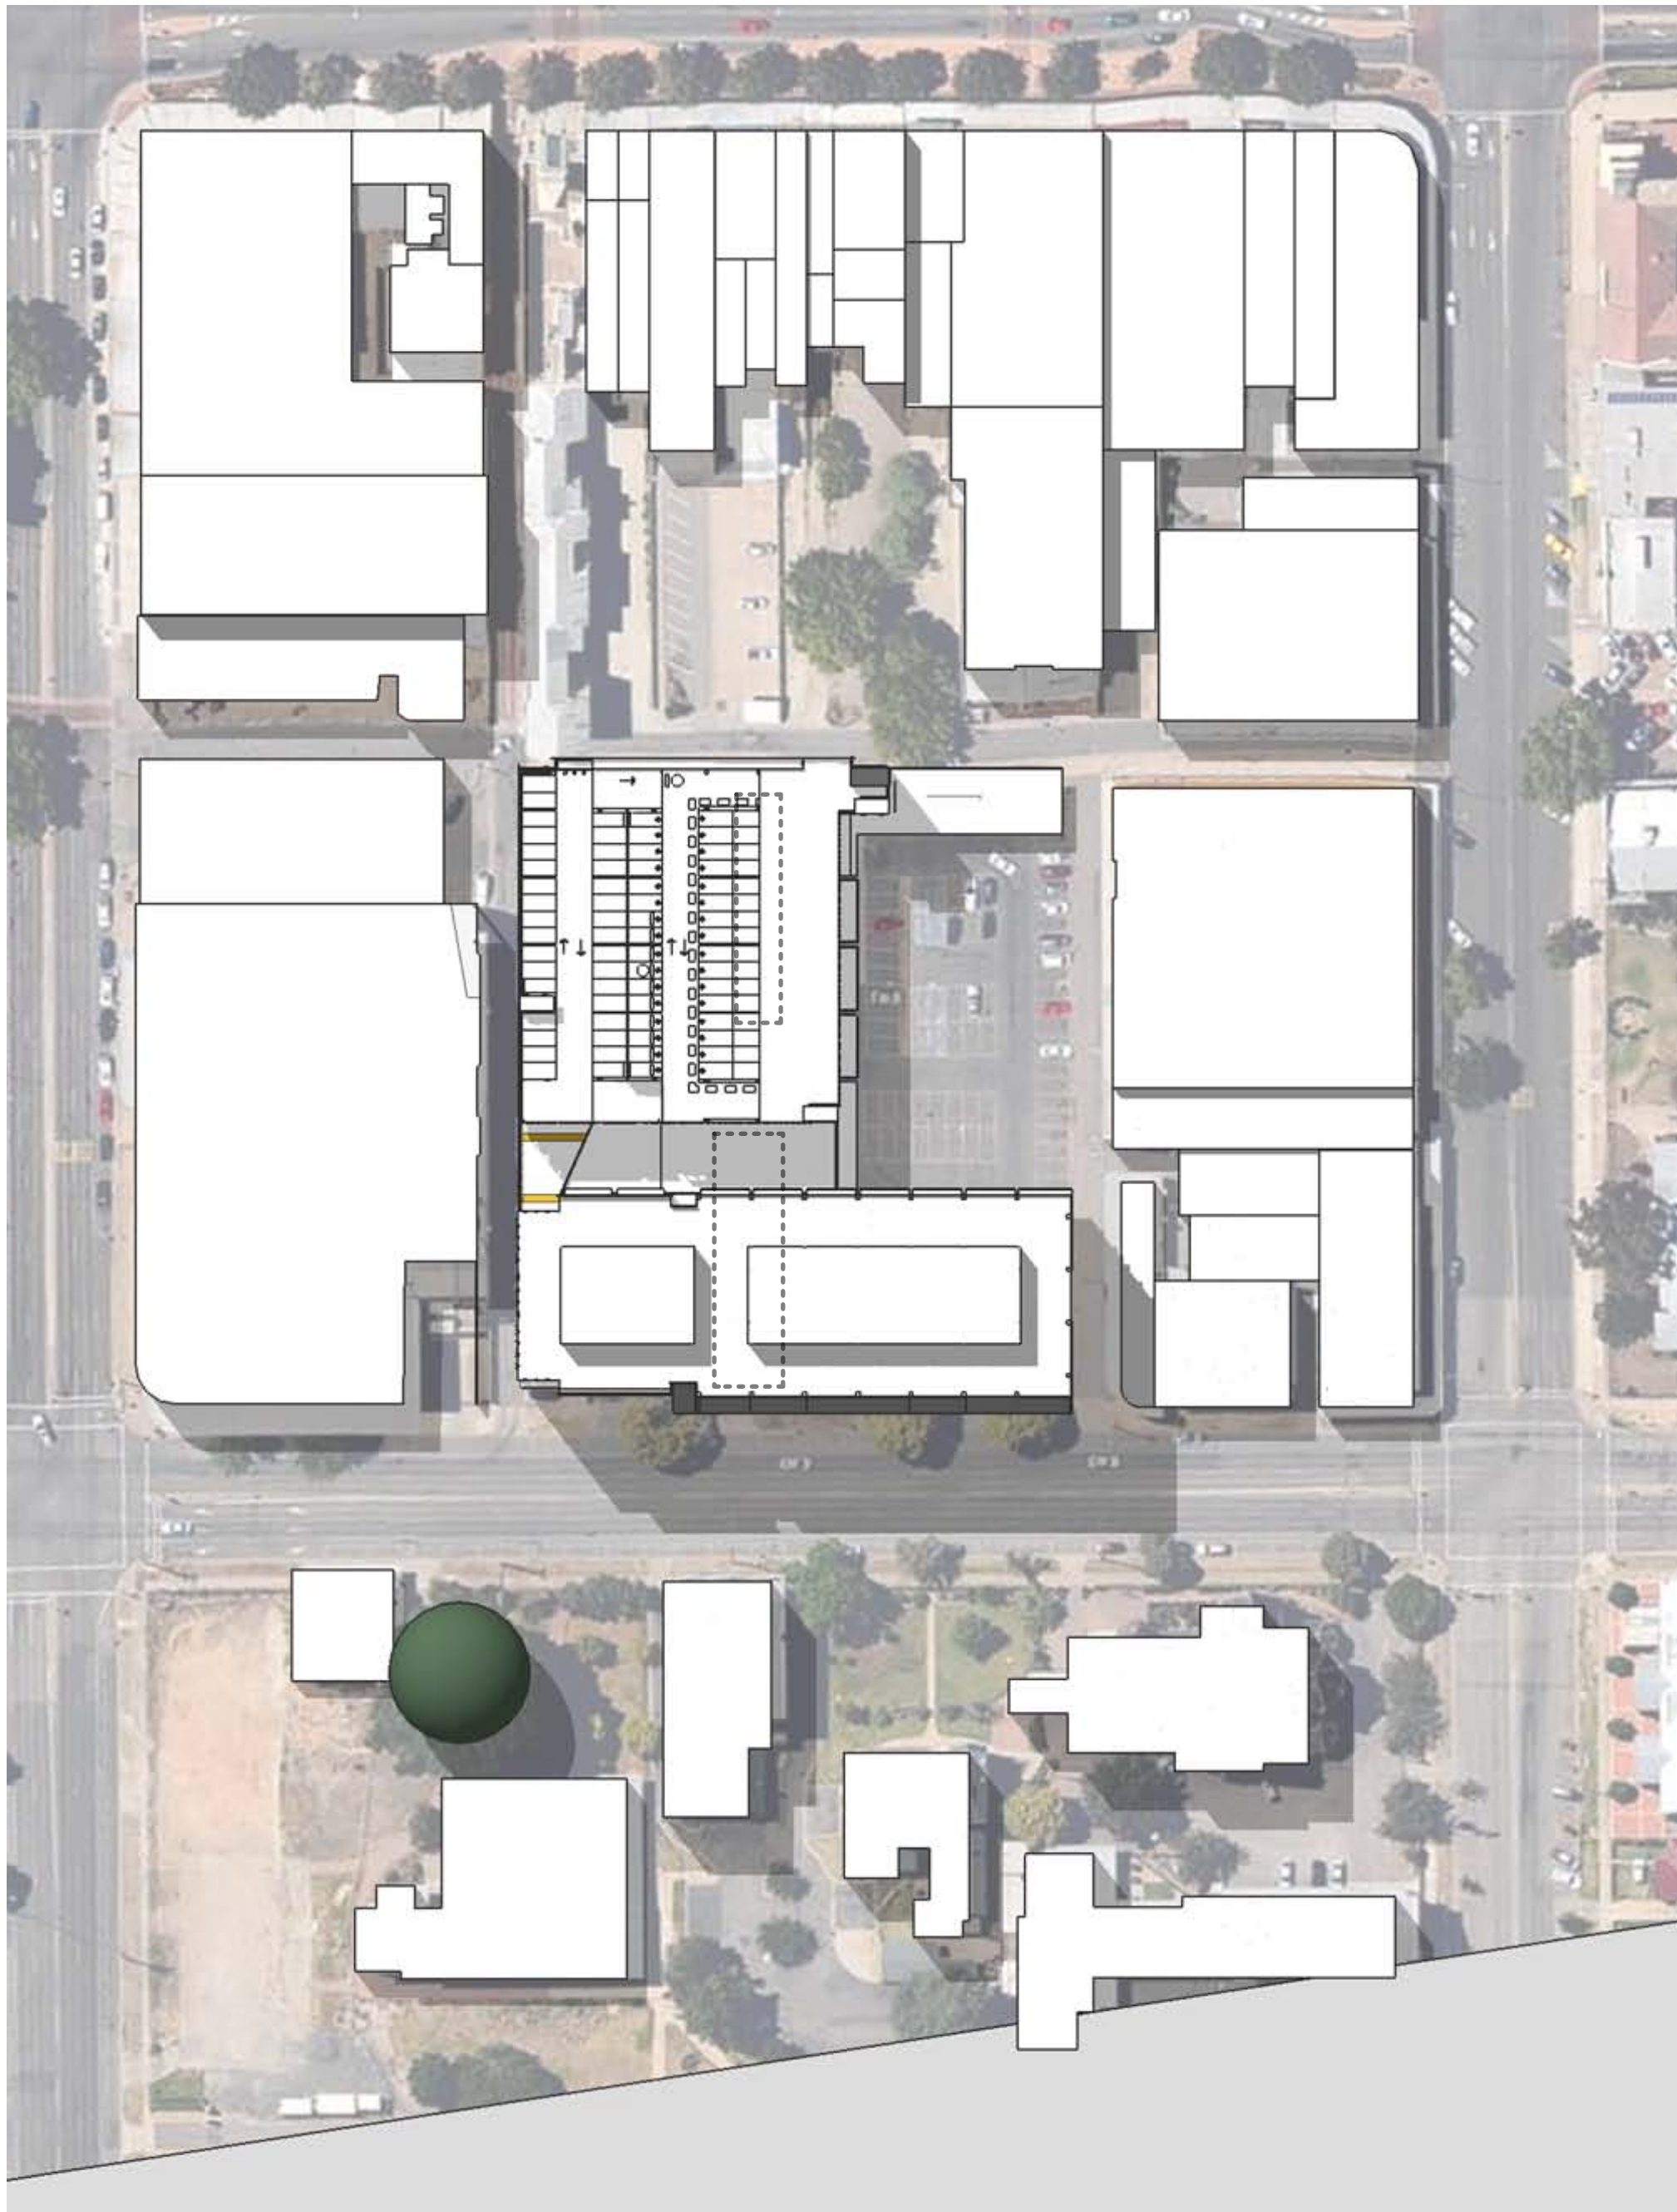

02 PROPOSED SHADOWS
1:30pm 21st September Scale 1:1000

LEGEND

- EXISTING BUILDING TO BE DEMOLISHED / RELOCATED
- APPROXIMATE EXTENT OF EXISTING SHADOW
- PROPOSED BUILDINGS - RETAINED AND NEW
- EXISTING TREE (INDICATIVE ONLY)

Date	Rev.	Status or Amendment	Dwn	C/C	APP	Date	Rev.	Status or Amendment	Dwn	C/C	APP	Date	Rev.	Status or Amendment	Dwn	C/C	APP

Key Plan / North point

Contractor

THE DOMA GROUP

File name (m+r office use only): File Name

Design review (m+r office use only)

Drawn	Initial	Date
Checked & Coordinated	Initial	Date
Verified	Initial	Date

Client

Volt Lane Pty Ltd

Le Hunte PROPERTIES

© May + Russell Architects Pty Ltd 2010

NOTE
Contractor must verify all dimensions on the job before commencing any work or drawing of any shop drawings.
Do not scale drawings.

Consultants

- Architect - MAY + RUSSELL ARCHITECTS
- Structure - AWT
- Civil - SJE CONSULTING
- Electrical - WSP LINCOLNE SCOTT
- Mechanical - WSP LINCOLNE SCOTT
- Fire - WSP LINCOLNE SCOTT
- Hydraulics - WSP LINCOLNE SCOTT
- Fire Safety - DEFIRE
- Planning - BLUEPRINT PLANNING AND DEVELOPMENT
- Traffic - CPG
- Landscape - OCULUS
- Survey - WALPOLE
- Acoustics - HEGGIES

Architect

may + russell architects

Unit 5, 7 Napier Close, Deakin ACT 2600
PO Box 268, Deakin West ACT 2600
p 02 6295 3077 f 02 6291 3340
e pmr@mayrussell.com.au

Project


VOLT LANE DEVELOPMENT

Blocks Section Division


Drawing Title

Comparative Shadow Diagram 7
Equinox

Job No.	Drawing No.	Scale	Rev.
09.49	A003.8	1:1000@A1	1

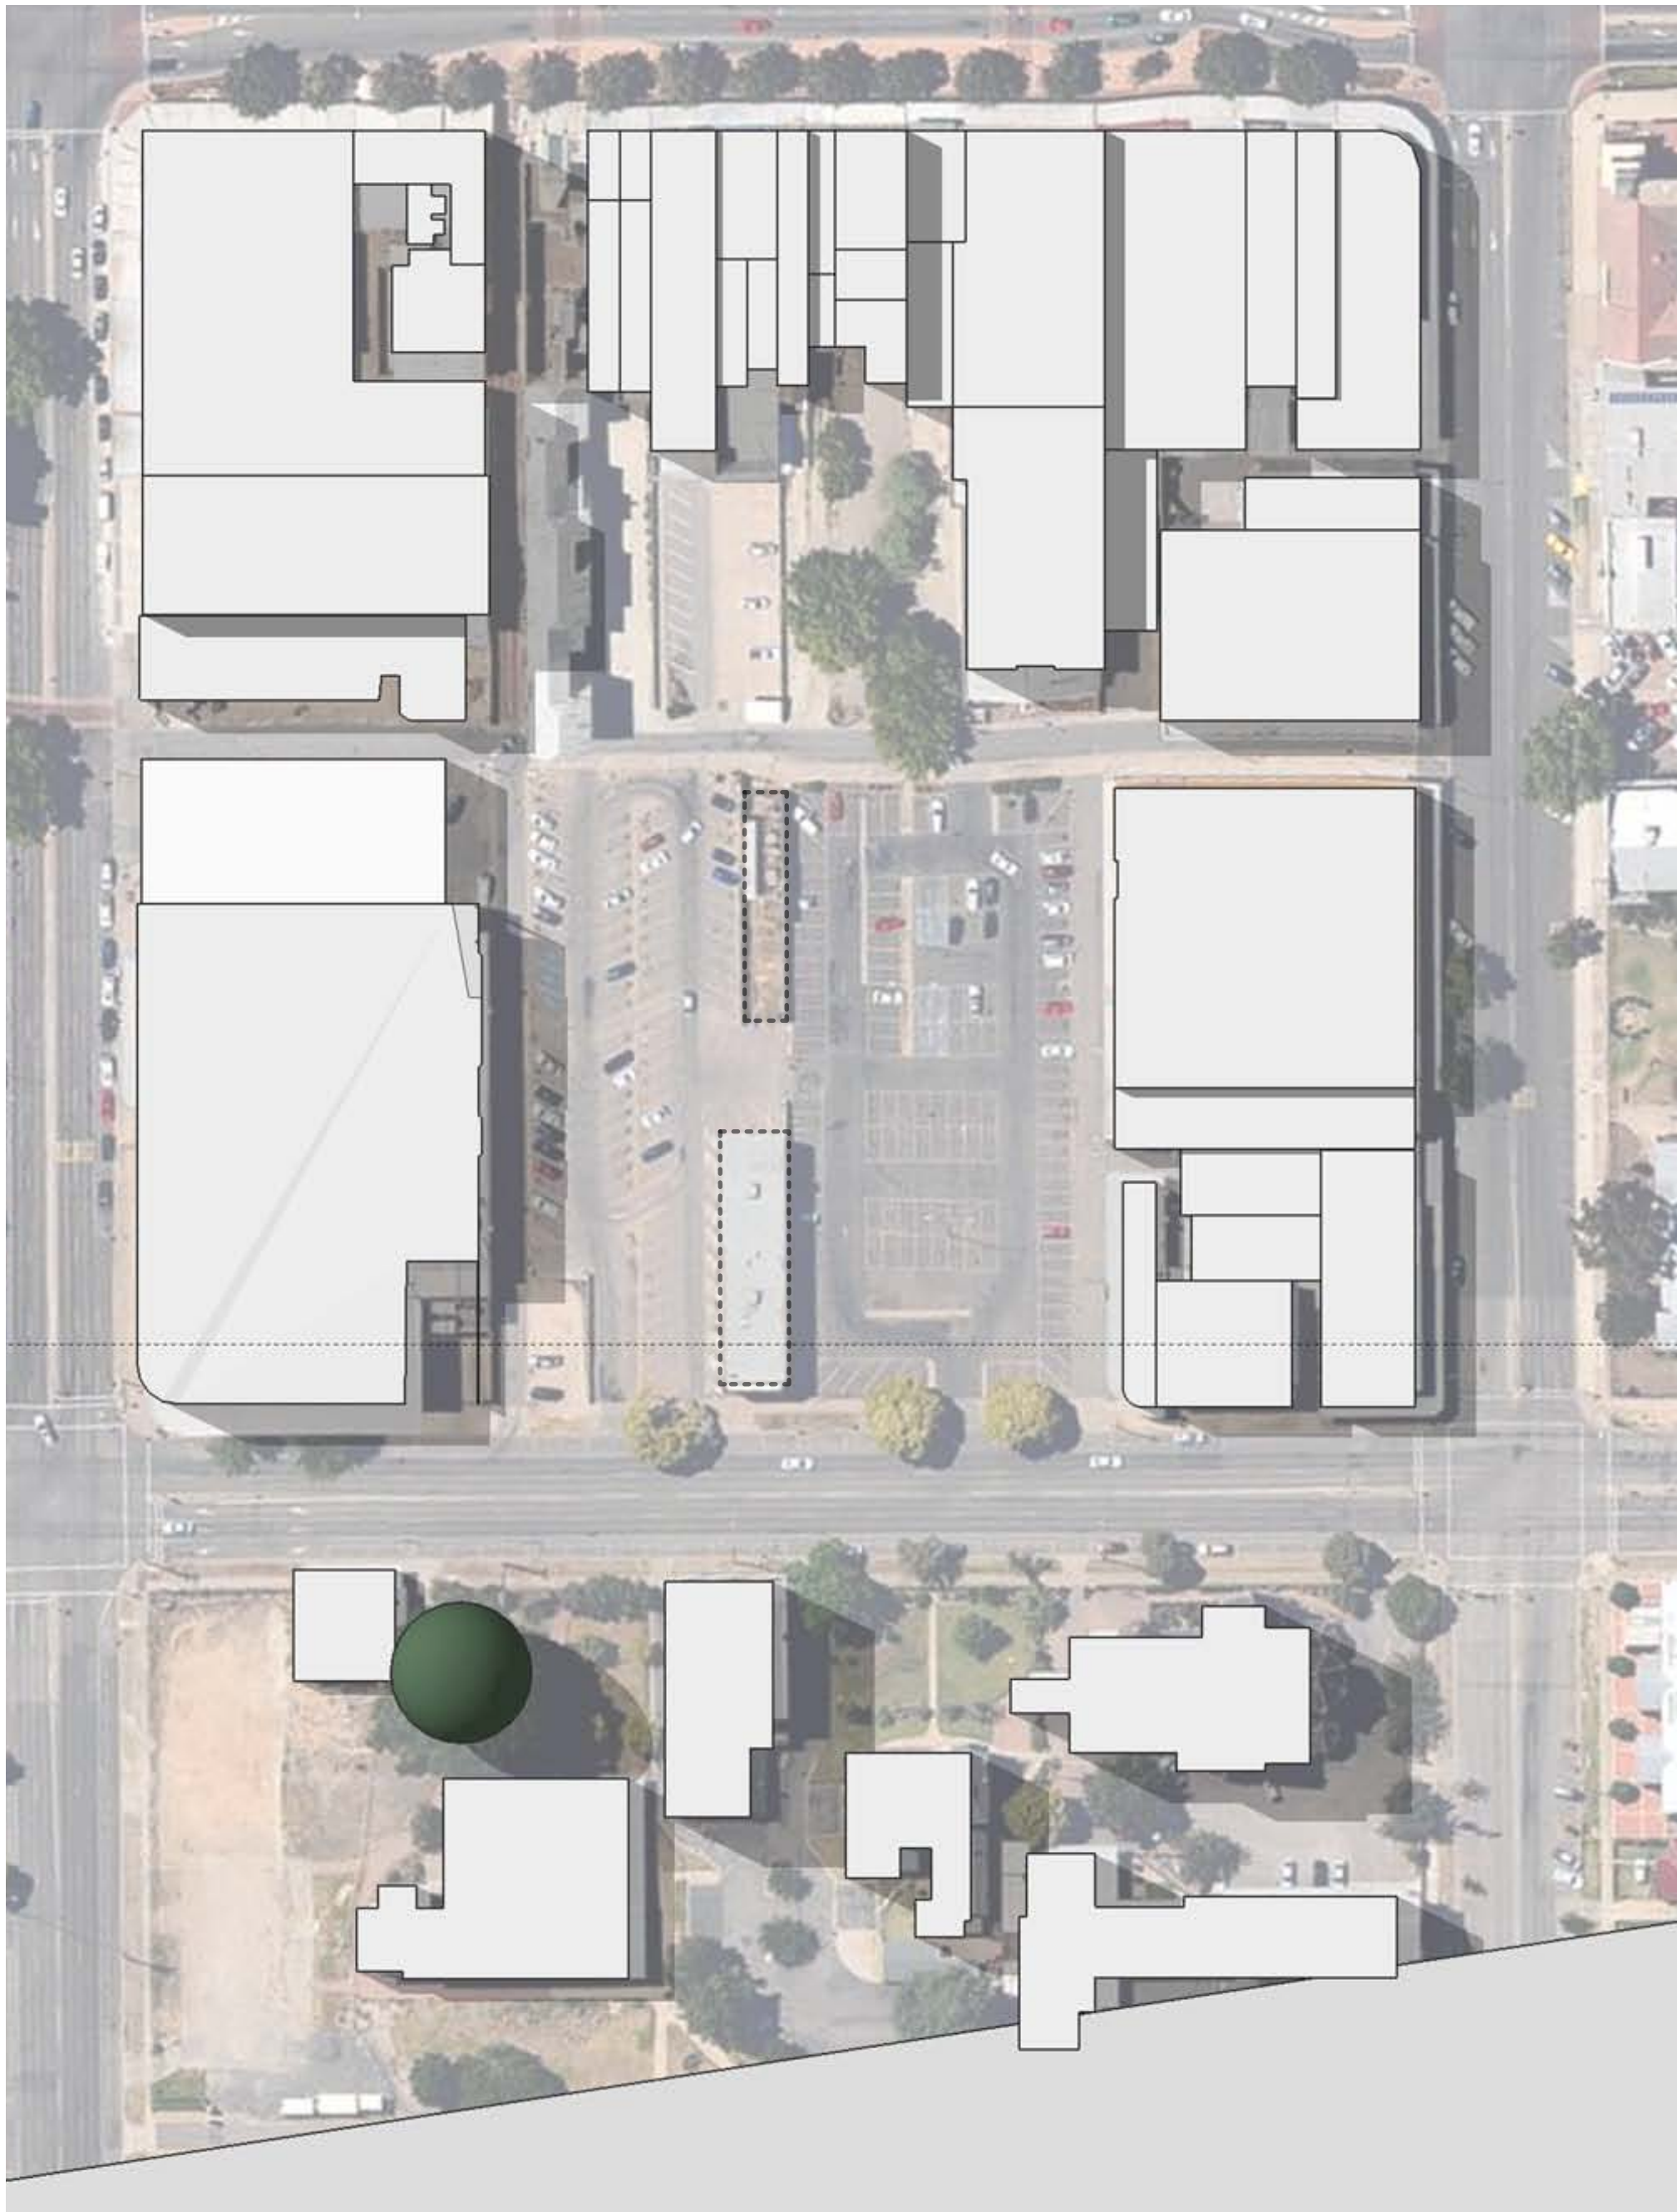

01 EXISTING SHADOWS
3:00pm 21st September Scale 1:1000

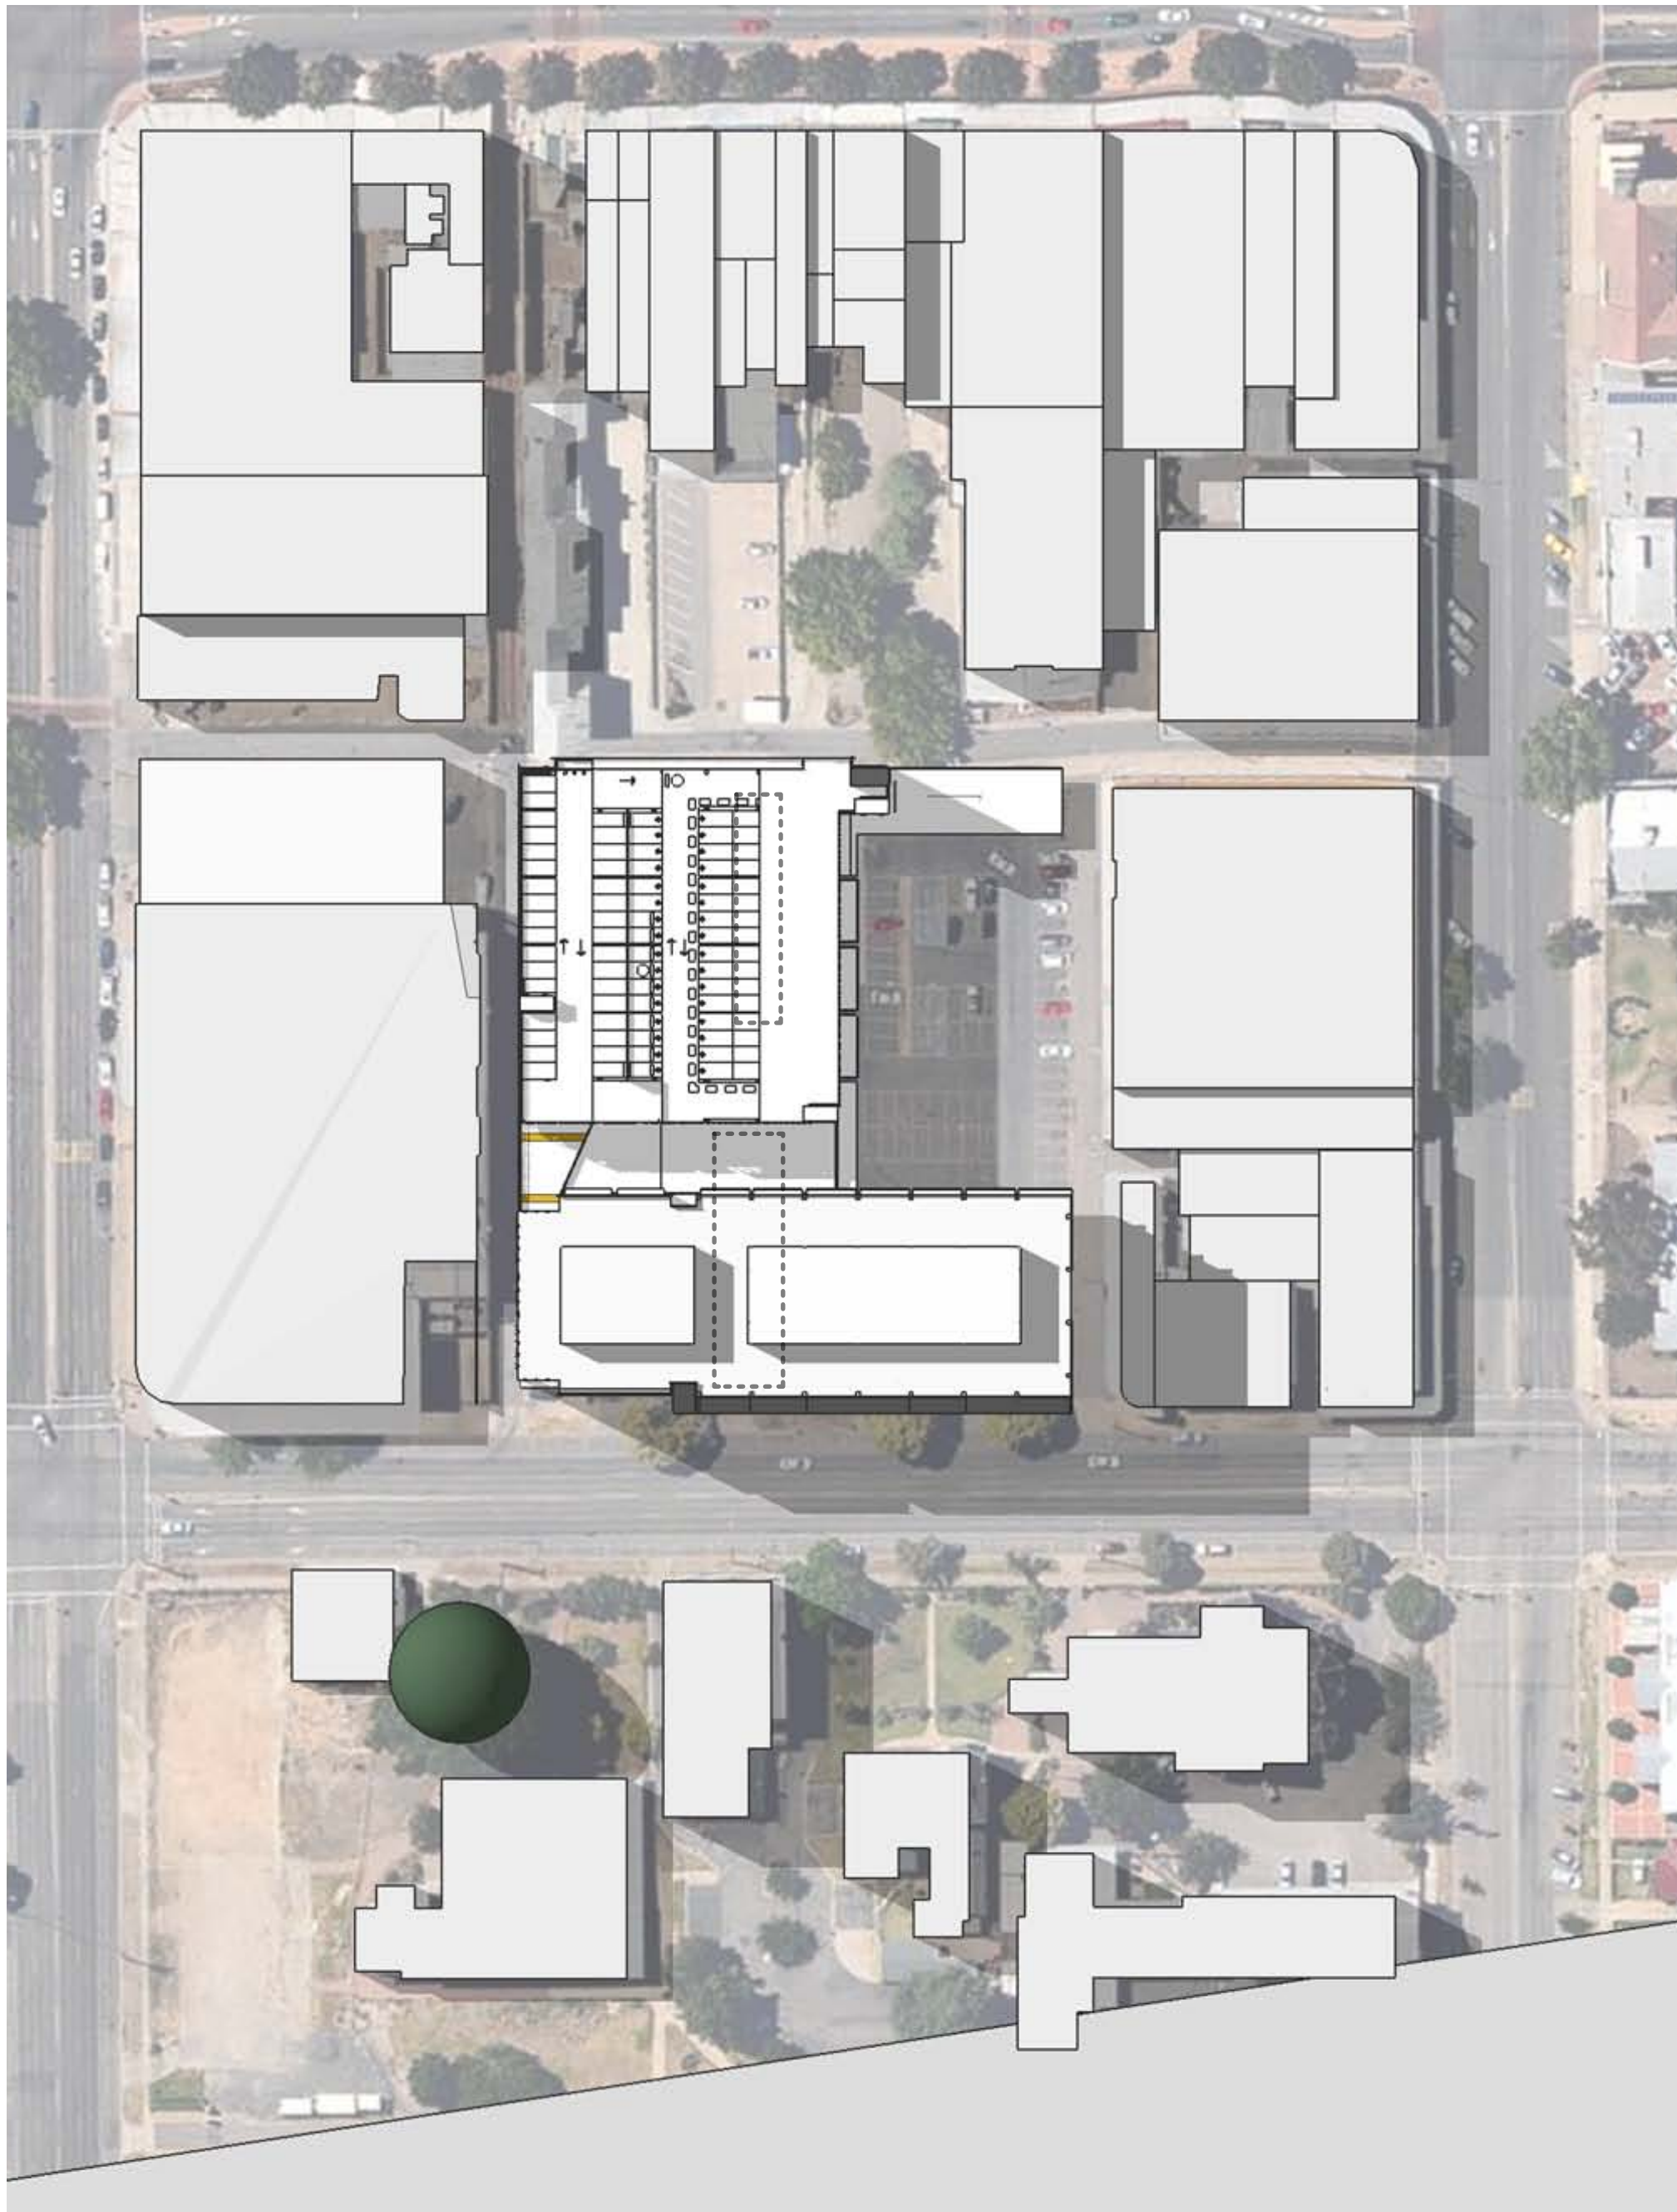

02 PROPOSED SHADOWS
3:00pm 21st September Scale 1:1000

LEGEND

- EXISTING BUILDING TO BE DEMOLISHED / RELOCATED
- APPROXIMATE EXTENT OF EXISTING SHADOW
- PROPOSED BUILDINGS - RETAINED AND NEW
- EXISTING TREE (INDICATIVE ONLY)

Date	Rev.	Status or Amendment	Dwn	C/C	APP	Date	Rev.	Status or Amendment	Dwn	C/C	APP	Date	Rev.	Status or Amendment	Dwn	C/C	APP

Key Plan / North point

Contractor THE DOMA GROUP

File name (m+r office use only): File Name

Design review (m+r office use only)		
Drawn	Initial	Date
Checked & Coordinated	Initial	Date
Verified	Initial	Date

Client Volt Lane Pty Ltd

Le Hunte PROPERTIES

© May + Russell Architects Pty Ltd 2010

NOTE
Contractor must verify all dimensions on the job before commencing any work or drawing of any shop drawings.
Do not scale drawings.

Consultants

- Architect - MAY + RUSSELL ARCHITECTS
- Structure - AWT
- Civil - SJE CONSULTING
- Electrical - WSP LINCOLNE SCOTT
- Mechanical - WSP LINCOLNE SCOTT
- Fire - WSP LINCOLNE SCOTT
- Hydraulics - WSP LINCOLNE SCOTT
- Fire Safety - DEFIRE
- Planning - BLUEPRINT PLANNING AND DEVELOPMENT
- Traffic - CPG
- Landscape - OCULUS
- Survey - WALPOLE
- Acoustics - HEGGIES

Architect may + russell architects

Unit 5, 7 Napier Close, Deakin ACT 2600
PO Box 268, Deakin West ACT 2600
p 02 6295 3077 f 02 6291 3340
e pmr@mayrussell.com.au

Project VOLT LANE DEVELOPMENT

Blocks Section Division

Drawing Title Comparative Shadow Diagram 8 Equinox

Job No. 09.49	Drawing No. A003.9	Scale 1:1000@A1	Rev. 1
---------------	--------------------	-----------------	--------