


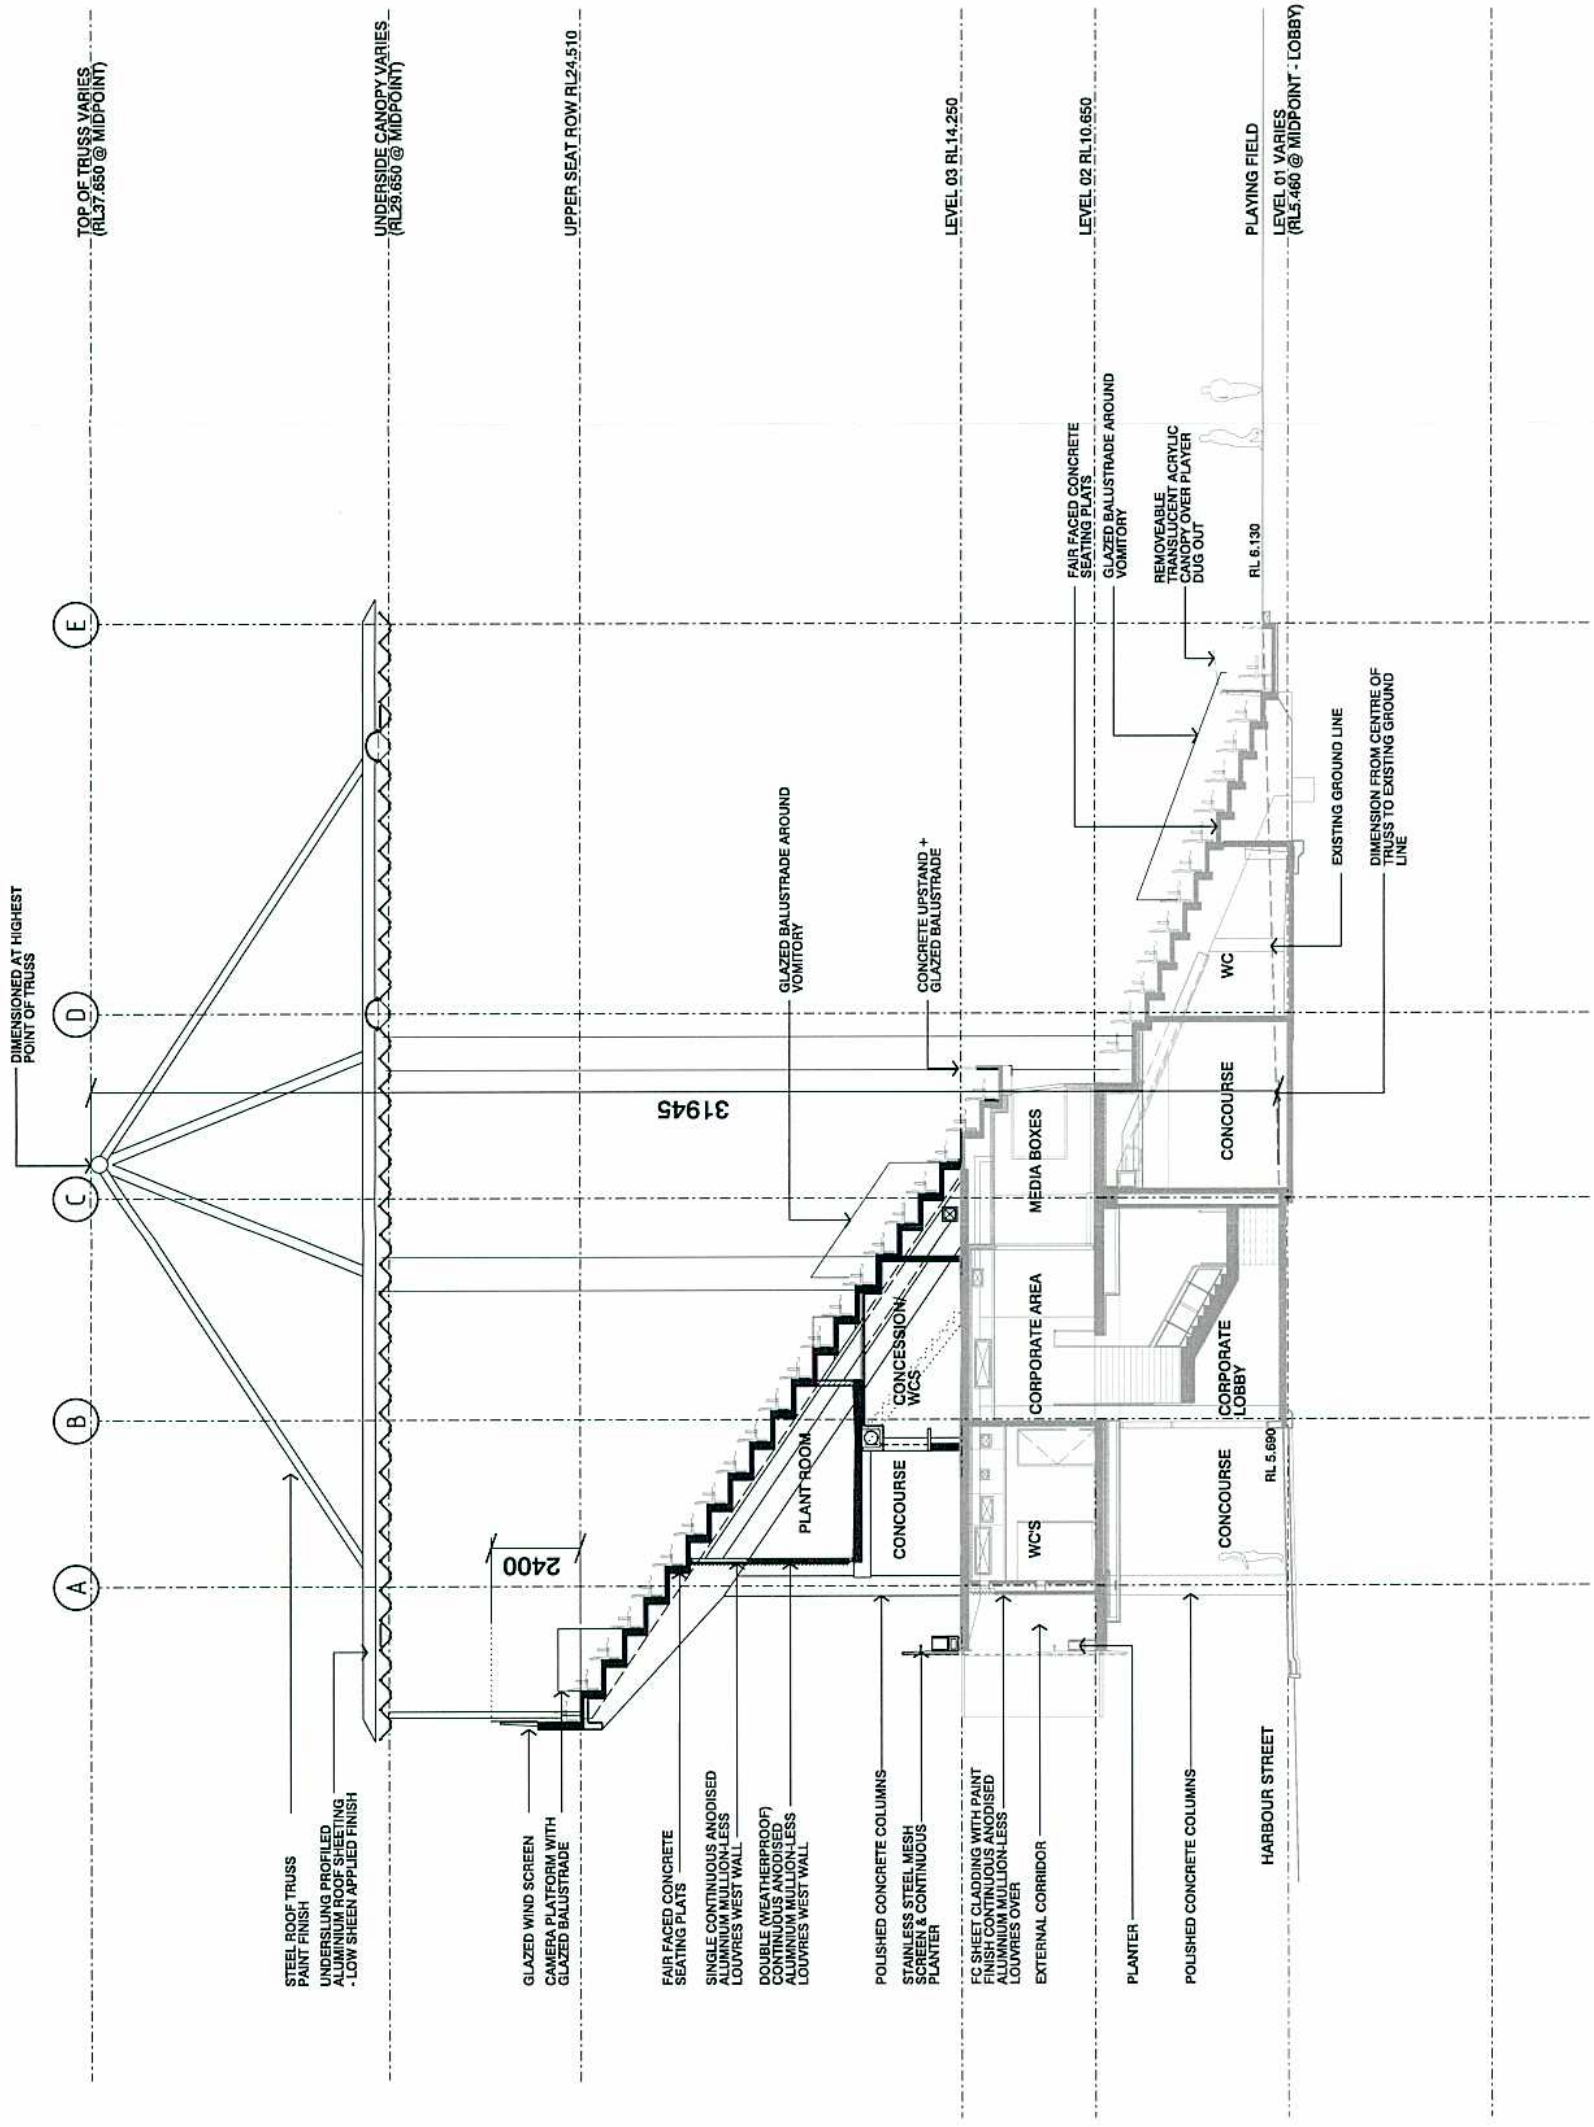

01 SECTION A-A
TYPICAL CROSS SECTION
1:100

Revisions		Ver		Appr	
No	Date	Description	Ver	Appr	
A	24.04.15	ISSUED FOR DA APPROVAL	JG		
B	23.04.15	ISSUED FOR DA APPROVAL	JG		

Communities

AJ+C
ARCHITECTS
79 Myrtle Street Chippendale NSW 2008 AUSTRALIA
ph +61 2 9511 8222 fx +61 2 9511 8205 ahl 03 03 182 295

Project Location Map

Client

Architect

SECTION A-A
STAGE 2 DA

Scale
1:100

DA3221

B

NOT FOR CONSTRUCTION