

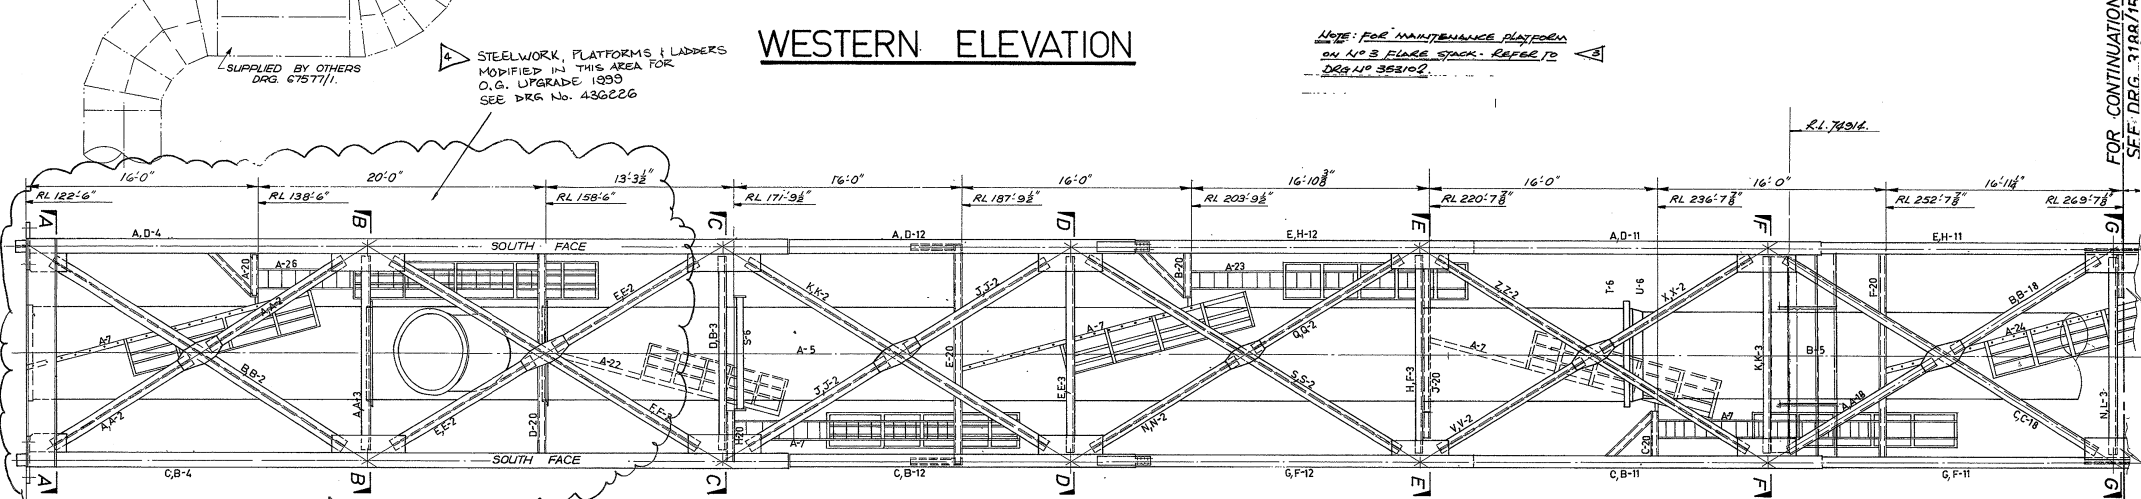
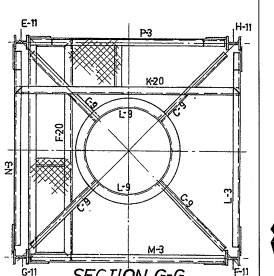
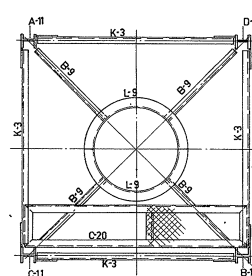
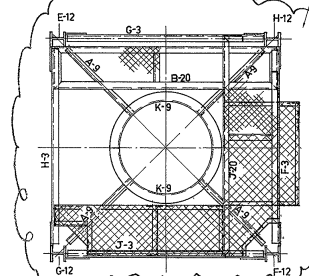
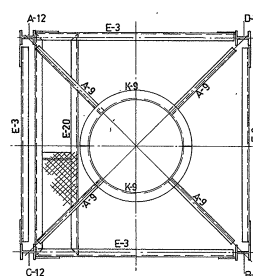
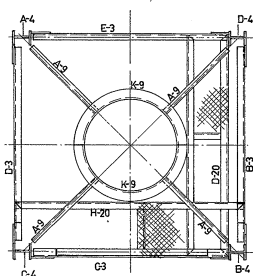


WESTERN ELEVATION

NOTE: FOR MAINTENANCE PLATFORM ON N°3 FLARE STACK - REFER TO DRG NO 363102

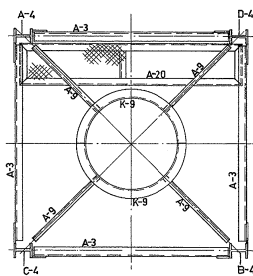

SOUTHERN ELEVATION

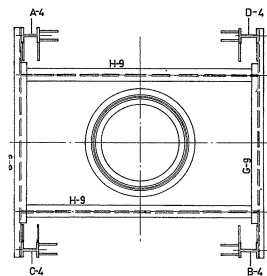

SECTION A-A

- REFERENCE DRAWINGS
188/1 — MATERIAL LIST
188/2 — VERTICAL BRACING
13 — HORIZONTAL BRACE
14 — COLUMN DETAILS
15 — STACK DETAILS & ASS'Y.
16 — STACK DETAILS
17 — ACCESS LADDER DETAILS
18 — DIAGONAL BRACING
19 — HORIZ. DIAGONAL BEAM & RING DETAILS
10 — VERTICAL LADDER DETAILS
11 — COLUMN DETAILS
12 — COLUMN DETAILS

SECTION B-B

- 3/88/13 — INSPECTION PLATFORM
14 — GENERAL ARRANGEMENT
15 — GENERAL ARRANGEMENT
16 — COLUMN DETAILS
17 — COLUMN DETAILS
18 — VERTICAL BRACING DETAILS
19 — INTERMEDIATE PLATFORM
20 — LADDER PLATFORM
21
22 — ACCESS LADDER DETAILS
23 — ACCESS LADDER DETAILS
24 — ACCESS LADDER DETAILS

SECTION C-C

- 3/88/25 — ACCESS LADDER DETAILS
126 — ACCESS LADDER DETAILS
170528 — BILL OF MATERIAL FOR N°3 VESSEL STACK INSTALLATION

SECTION D-D

- REFERENCE DRAWINGS SUPPLIED BY OTHERS
DRG. 1050/5 — FOUNDATION
DRG. 1050/6 — HOLDING DOWN BOLTS
DRG. 6757/1 — GAS DUCT
DRG. EA-SIF-4398/1 — FLARE

SECTION E-E

- NOTES
1. THIS DRAWING TO BE READ IN CONJUNCTION WITH DRG. 3/88/5/5
2. ALL ITEM MARKS TO BE PREPARED WITH 3/88 e.g. A-20
3. FIRST LETTER IN ITEM MARKS IS FOR NEAR SIDE & SECOND LETTER IS FOR FAR SIDE.

SECTION F-F

SECTION G-G

CONDESCO PTY. LTD.

ENGINEERING DESIGN - MECHANICAL - ELECTRICAL - STRUCTURAL
230 MACQUARIE STREET, LIVERPOOL, 2170. 605-6390

REVISION	MODIFICATION	NOTE
1	4	
DATE	7-12-99	
DRAWN	DATE	
APPROVED	DATE	

FOR MATERIAL LIST
SEE A.I.S. DRG 86281


REVISION	MODIFICATION	NOTE
1	3	
DATE	7-12-99	
DRAWN	DATE	
APPROVED	DATE	

REVISION	MODIFICATION	NOTE
1	2	
DATE	7-12-99	
DRAWN	DATE	
APPROVED	DATE	


REVISION	MODIFICATION	NOTE
1	1	
DATE	7-12-99	
DRAWN	DATE	
APPROVED	DATE	

ITEM	DESCRIPTION	REV.	REL.	REMARKS
HEAD WRIGHTSON (AUST.) PTY. LTD.				
SYDNEY				
CLIENT:	AUSTRALIAN IRON & STEEL	DATE:	27-6-77	
CONTRACT:	FLARE STACK	SCALE:	1:100	
TITLE:	GENERAL ARRANGEMENT	DRAWN:	S.V.	
	SHEET 1 OF 2	CHECK:	S.Q.	
H.W.A. CONTRACT No.:	155/10/10/14	DATE:	27-6-77	
DRG. No. B 3188/14		DATE:	27-6-77	
REVISION	SUFFIX	DATE		
APPROVED FOR CONSTRUCTION				


Port Kembla Steelworks
BLUE SCOPE STEEL

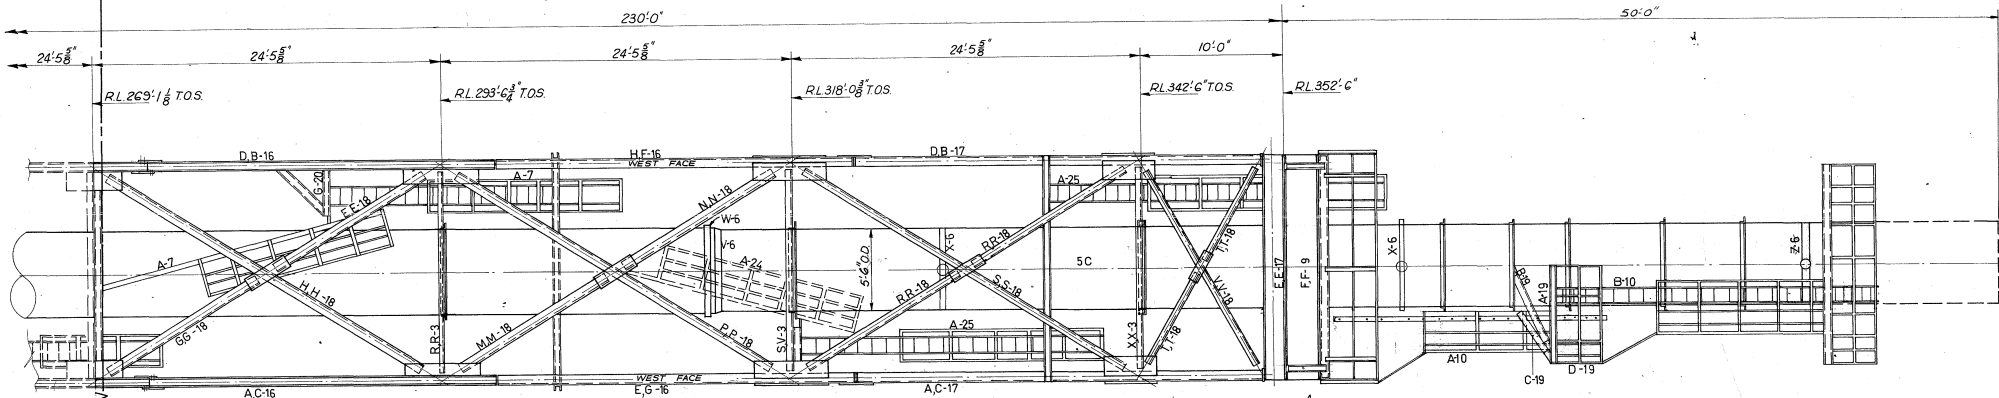


WESTERN ELEVATION

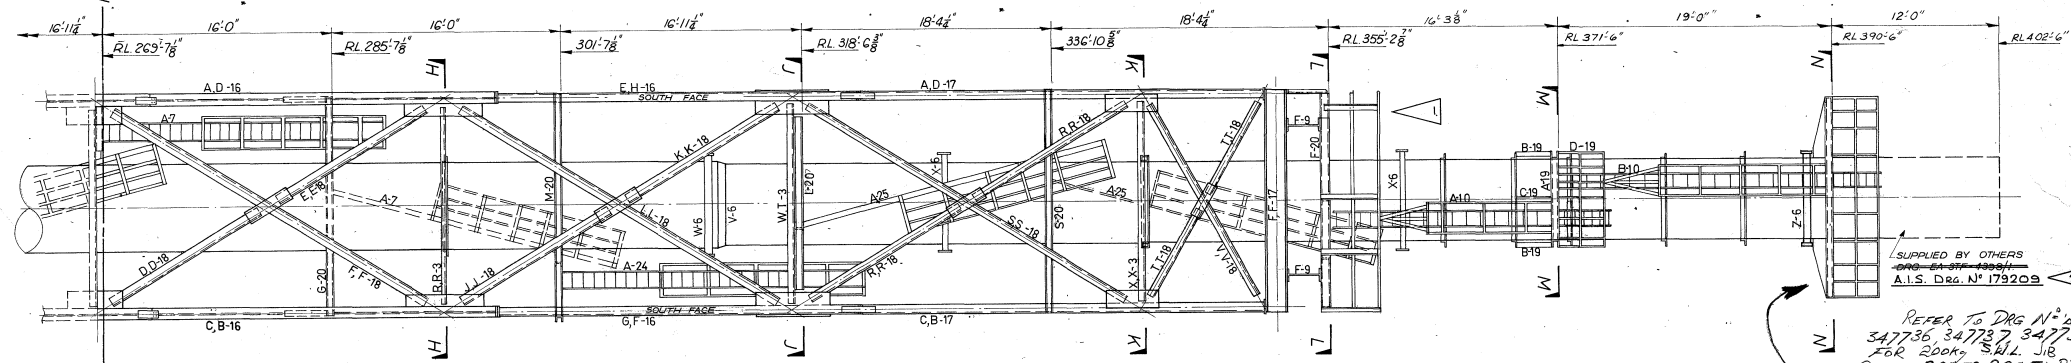


SOUTHERN ELEVATION

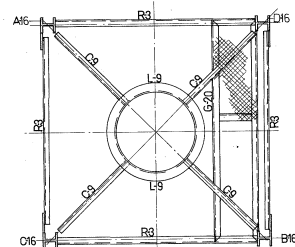


SECTION H-H

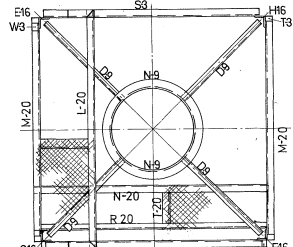


SECTION J-J

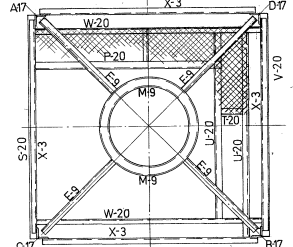

SECTION K-K

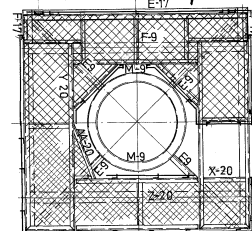


SECTION L-L

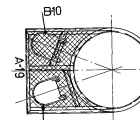

SECTION M-M

FOR MATERIAL LIST
SEE A.I.S. DRG. 96281

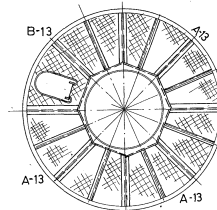

SECTION N-N

NOTE

THIS DRAWING TO BE READ IN CONJUNCTION
WITH DRG. 3188/14 & DRG. 3188/15
(A15 86293) (A15 86295)

CONDESCO PTY. LTD.

ENGINEERING DESIGN - MECHANICAL - ELECTRICAL - STRUCTURAL
23 AITCHISON STREET, ST. LEONARDS, 2060. 439-2933
280 MACQUARIE STREET, LIVERPOOL, 2170. 608-6350

REVISION	DATE	DRAWN	APPD.
E			

REVISION	DATE	DRAWN	APPD.
D			

REVISION	DATE	DRAWN	APPD.
C3	16/9/87	22/5	

REVISION	DATE	DRAWN	APPD.
B			

N°3 STEELMAKING SHOP (B.O.S.)
N°1-2+3 VESSELS - O.G. SYSTEM.

REVISION	DATE	DRAWN	APPD.
1	30-4-82	DOB/LEO	

REVISION	DATE	DRAWN	APPD.
1	30-4-82	DOB/LEO	

ITEM	DESCRIPTION	REV.	DATE
	HEAD WRIGHTSON (AUST.) PTY. LTD.		
	SYDNEY		
	CLIENT: AUSTRALIAN IRON & STEEL		
	CONTRACT: FLARE STACK		
	TITLE: GENERAL ARRANGEMENT		
	REVISION: SUFFIX		
	DRG. No. B 3188/15		
	AIN°86294		