


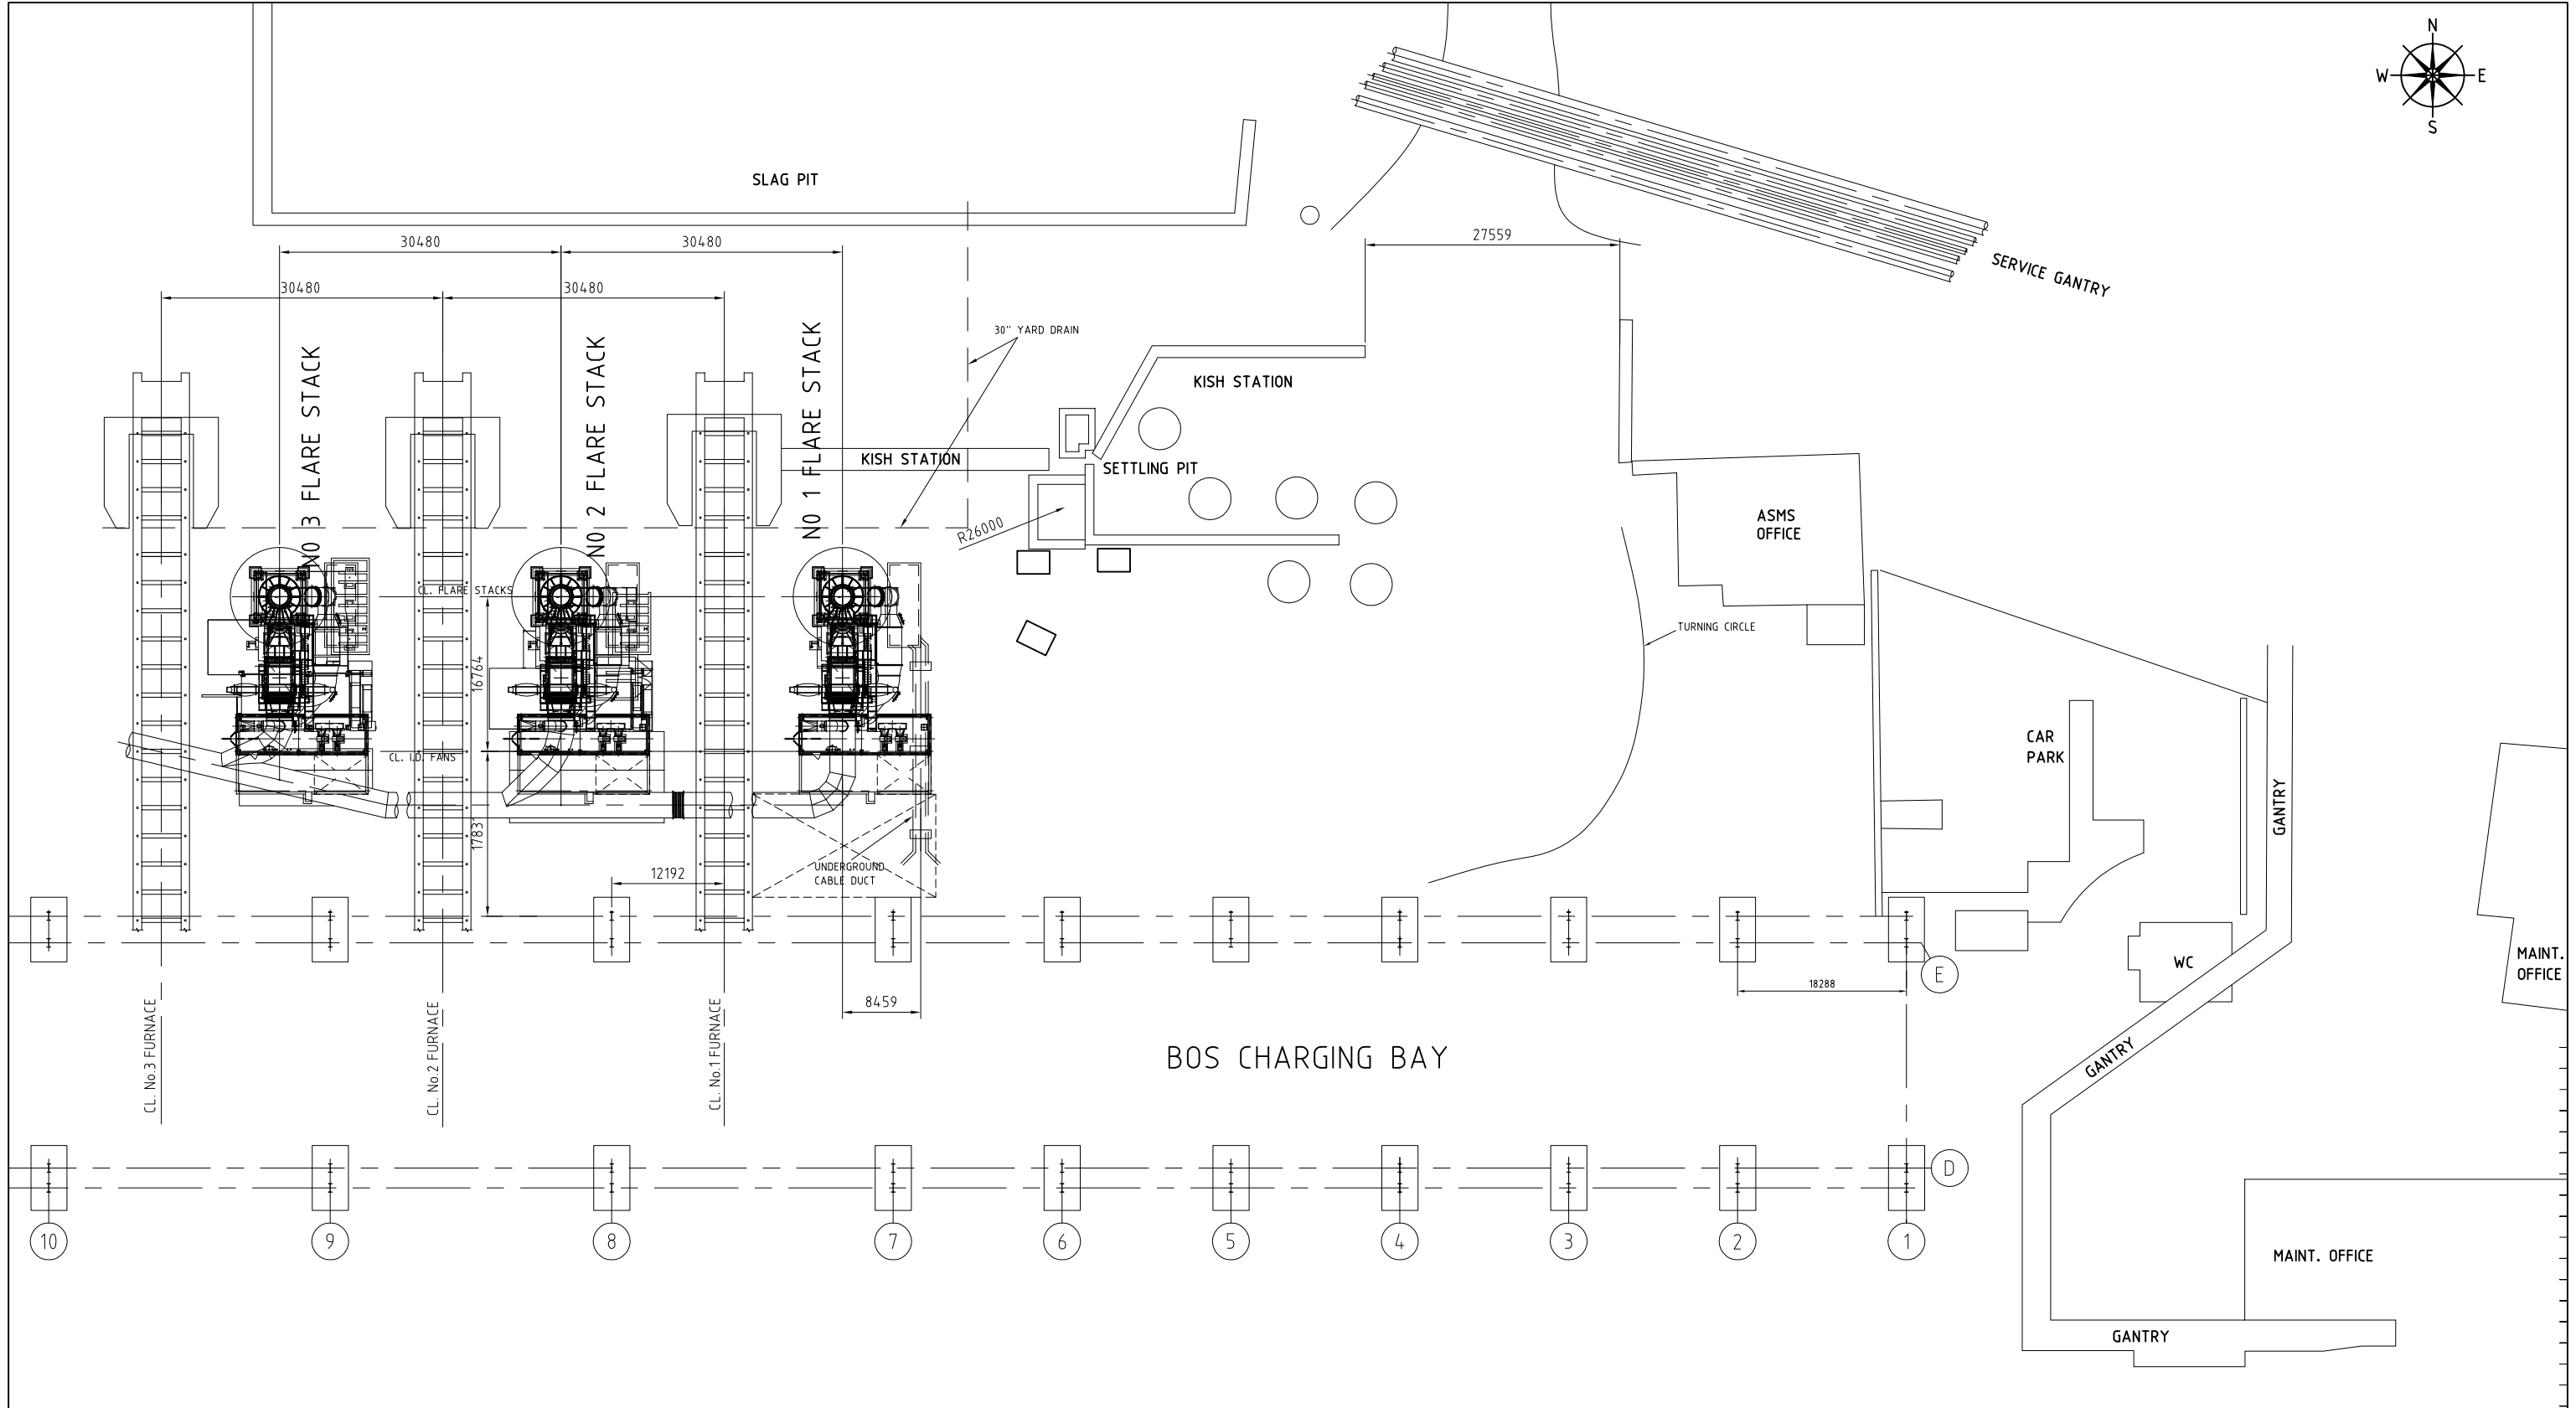

FLARE STACK REMOVAL CRANE AND AREA LAYOUT

No. OFF	ITEM	DESCRIPTION	REMARKS	MATERIAL No.
		This design is the property of BlueScope Steel (ASIS) Pty Ltd. ABN 19 600 419 621 TITLE BLOCK TO COMPLY WITH SP-ENG-DES-196, VERSION CURRENT AT "DATE DRN"		
		DRAWING PRODUCED BY: Peter Ellsmore & Associates www.ellsmore.com.au Ph: 02 4253 5600		
		BOS PLANT NO 1, 2 & 3 VESSELS O.G.SYSTEM FLARE STACKS - 2010 REPLACEMENT AREA LAYOUT ARRANGEMENT		
		DISC. ENGINEER OR SPECIALIST SUPERVISOR: ORDER No: CONTRACTOR/SUPPLIER REF No: REFERENCE DRAWINGS 513556		
		PROJECT/WBS No: DISC. ENGINEER OR SPECIALIST W RHODES		
		REGISTRATION APPROVAL D DE SANTI		
		AUTOCAD FILE NAME: 513556.DWG AUTOCAD PRINT: 06/09/2010 02:19 PM		
		398759		
		APPROVED FOR CONSTRUCTION		

1	DATE	PROJECT/WBS No	CHANGE APPROVAL No
1	DATE DRN: 6/9/2010		
DRAWING STATUS: -			
NEW DRAWING			
-			
DRAWN: M GATSONIK (PEA) / D DE SANTI (BSL)			
CHECKED: S GILL (BSL)			
DISC. ENGINEER OR SPECIALIST			
RESPONSIBLE ENGINEER			
S GILL (BSL)			
REGISTRATION APPROVAL			
D DE SANTI			

DRAWING REVISIONS

B1

SCALE:

DATE DRN: 6/9/2010

INDEX CODES

K6-10-014

AUTOCAD FILE NAME: 513556.DWG

DRAWING No:

398759

AUTOCAD PRINT: 06/09/2010 02:19 PM

REV No:

1

REV No:

1