

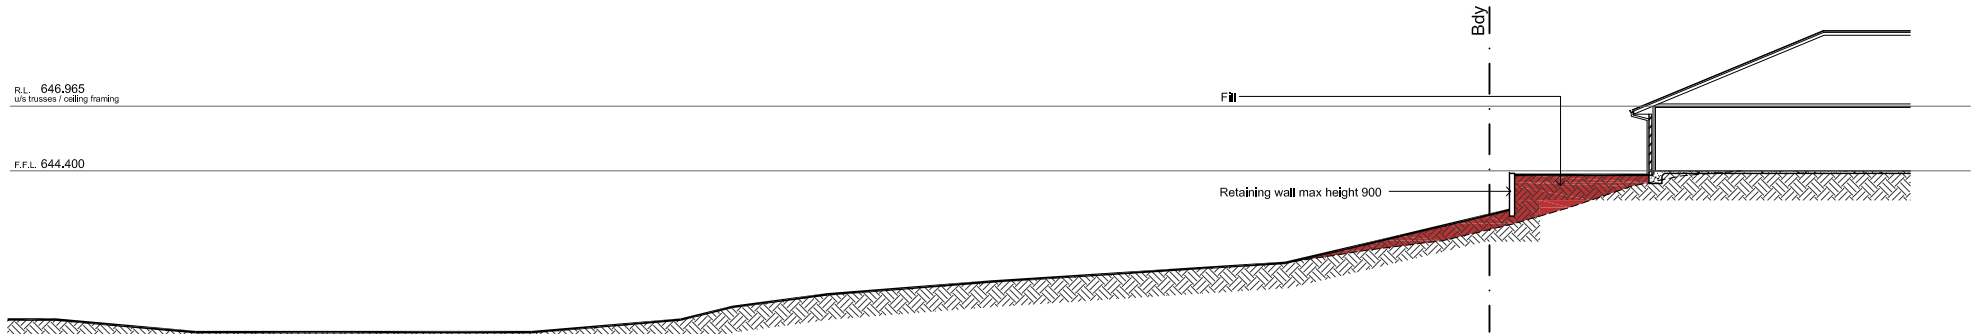


Z:\CURRENT DRAWINGS\Warrigal\Goulburn 2010\General\Current.dwg, 1/11/2010 5:11:11 PM, PC USER

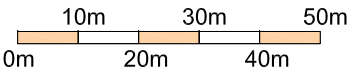

Section at Boundary for Proposed Wing 6 Extension

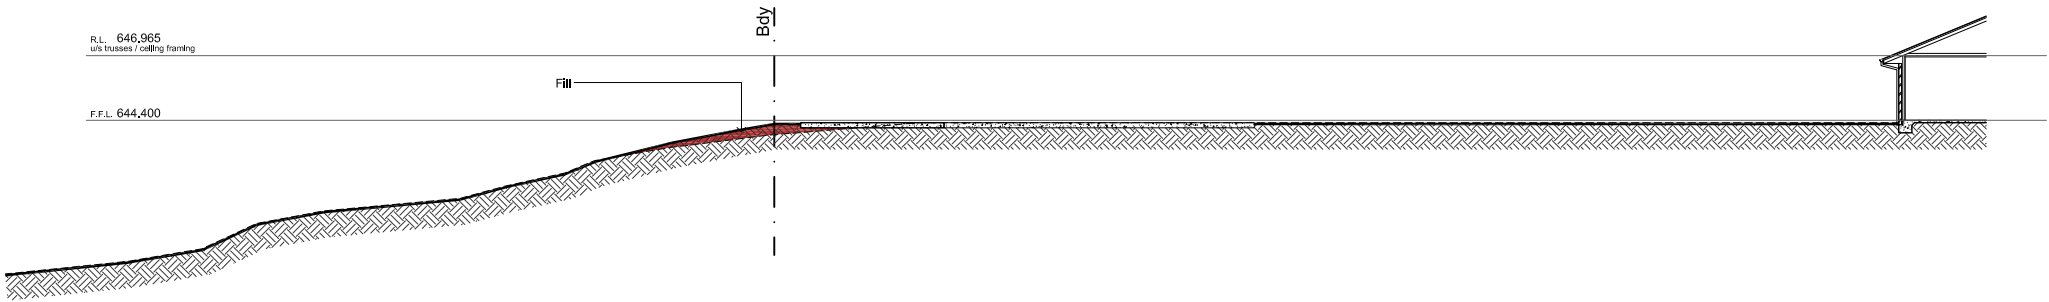

Section at Boundary for Proposed Carpark Extension

issue
A 12.10.10 Issued for DA/Section 96

Hodges Shorten Architects Pty Ltd
Suite 82 Chatswood Village
47 Neridah Street Chatswood NSW 2067
phone 9419 5199 fax 9419 5632



project **Warrigal Care Goulburn** St Aubyn Road, Goulburn
Extension to Aged Care Facility & New Independent Living Units
for Warrigal Care

drawing title **ACF - Proposed Boundary Sections**

scale 1:300 @ A3 date 10.12.09

drawing number **2389.DA105**

A

issue