



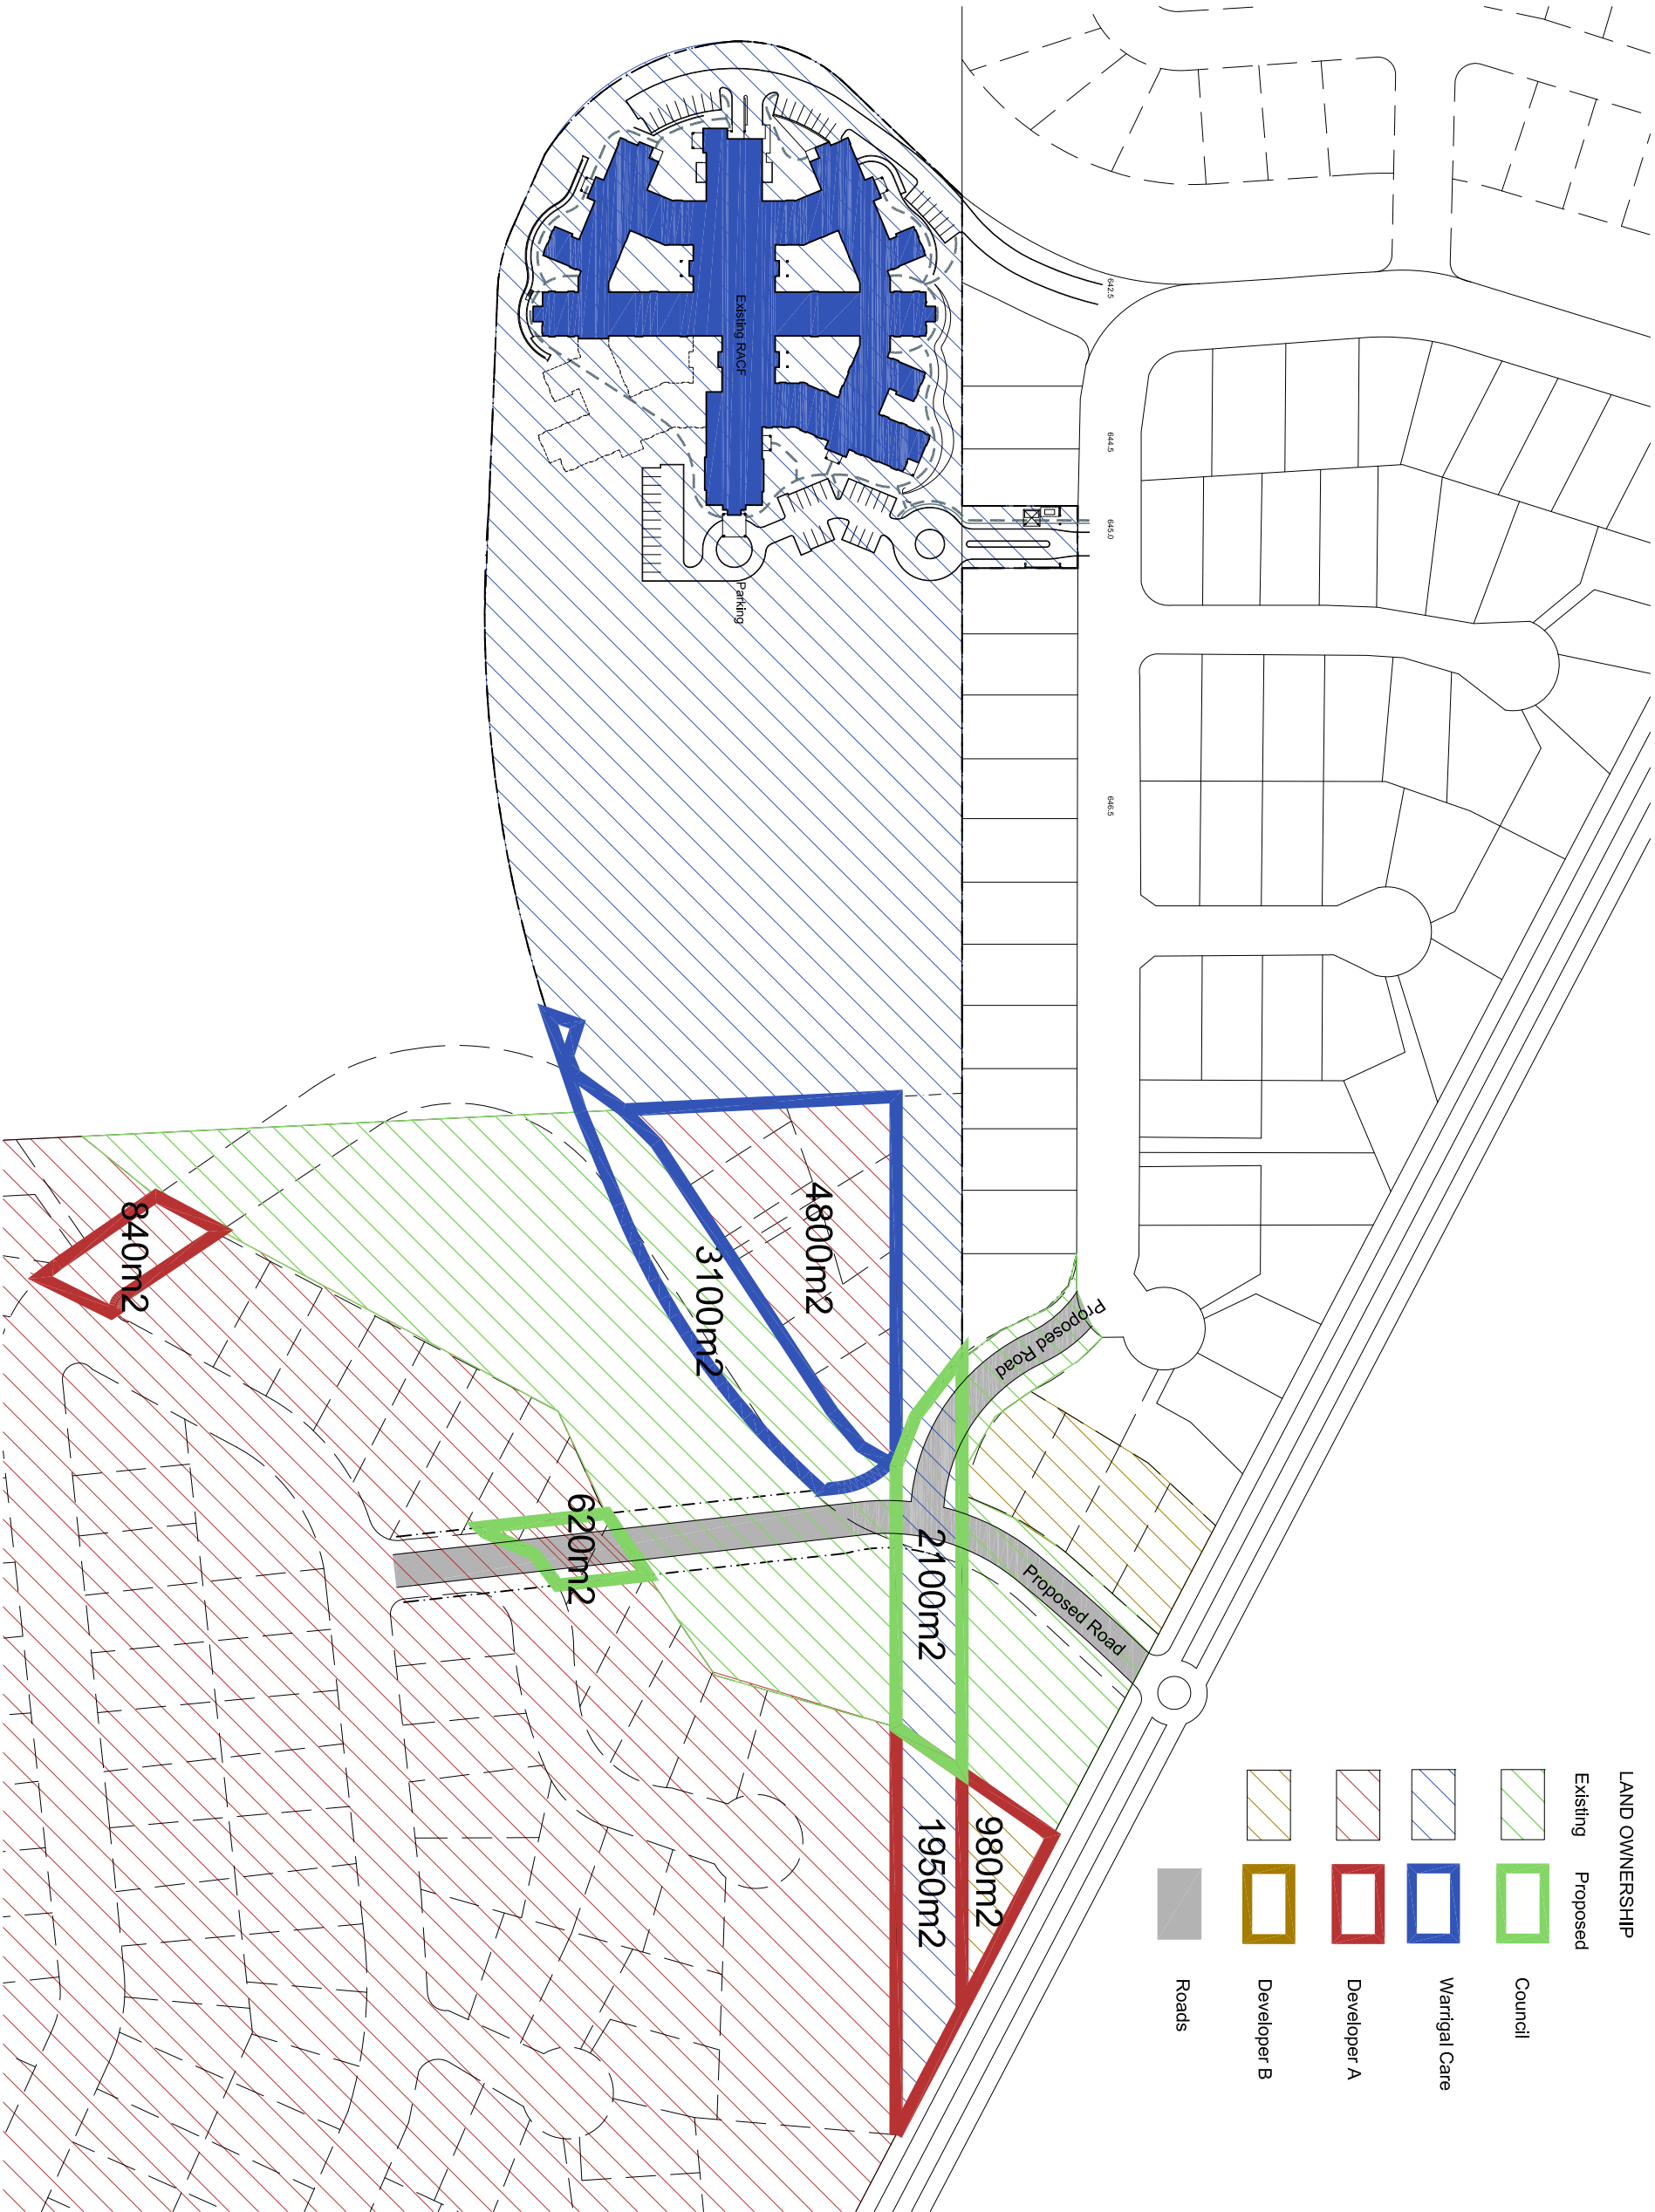

Issue
A 19.08.10 Issued for DA

Hodges Shorten Architects Pty Ltd
Suite 82 Chatswood Village
47 Neridan Street Chatswood NSW 2067
phone 9419 5199 fax 9419 5632

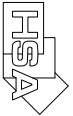

project
Warrigal Care Goulburn Masterplan
St Aubyn Road, Goulburn
for Warrigal Care

drawing title
Proposed Subdivision Plan - Option 1

scale 1:2000 @A3 date 16.03.10

drawing number **2389.DA103**

Issue
A