


© COPYRIGHT-These drawings remain the exclusive copyright of ADM Architects. Reproductions in any form whether electronic, digital or otherwise shall not be allowed except by express permission granted in writing by ADM Architects. Holders users and operators of these drawings require proof evidenced in writing that ADM Architects has written permission to use these drawings or shall otherwise be in breach of the Copyright Act and become liable accordingly.
 a FIGURED DIMENSIONS- These drawings are not to be scaled. Figured dimensions shall be used in all cases.
 o NOMINATED ARCHITECT- The nominated Architect for ADM Projects (Australia) Pty Ltd T/as ADM Architects is Angelo Di Martino A18 No.7608

ISSUE	DATE	DESCRIPTION
A	18.10.10	ISSUED FOR DA
B	09.02.11	AMENDMENTS TO DA

NOT FOR CONSTRUCTION

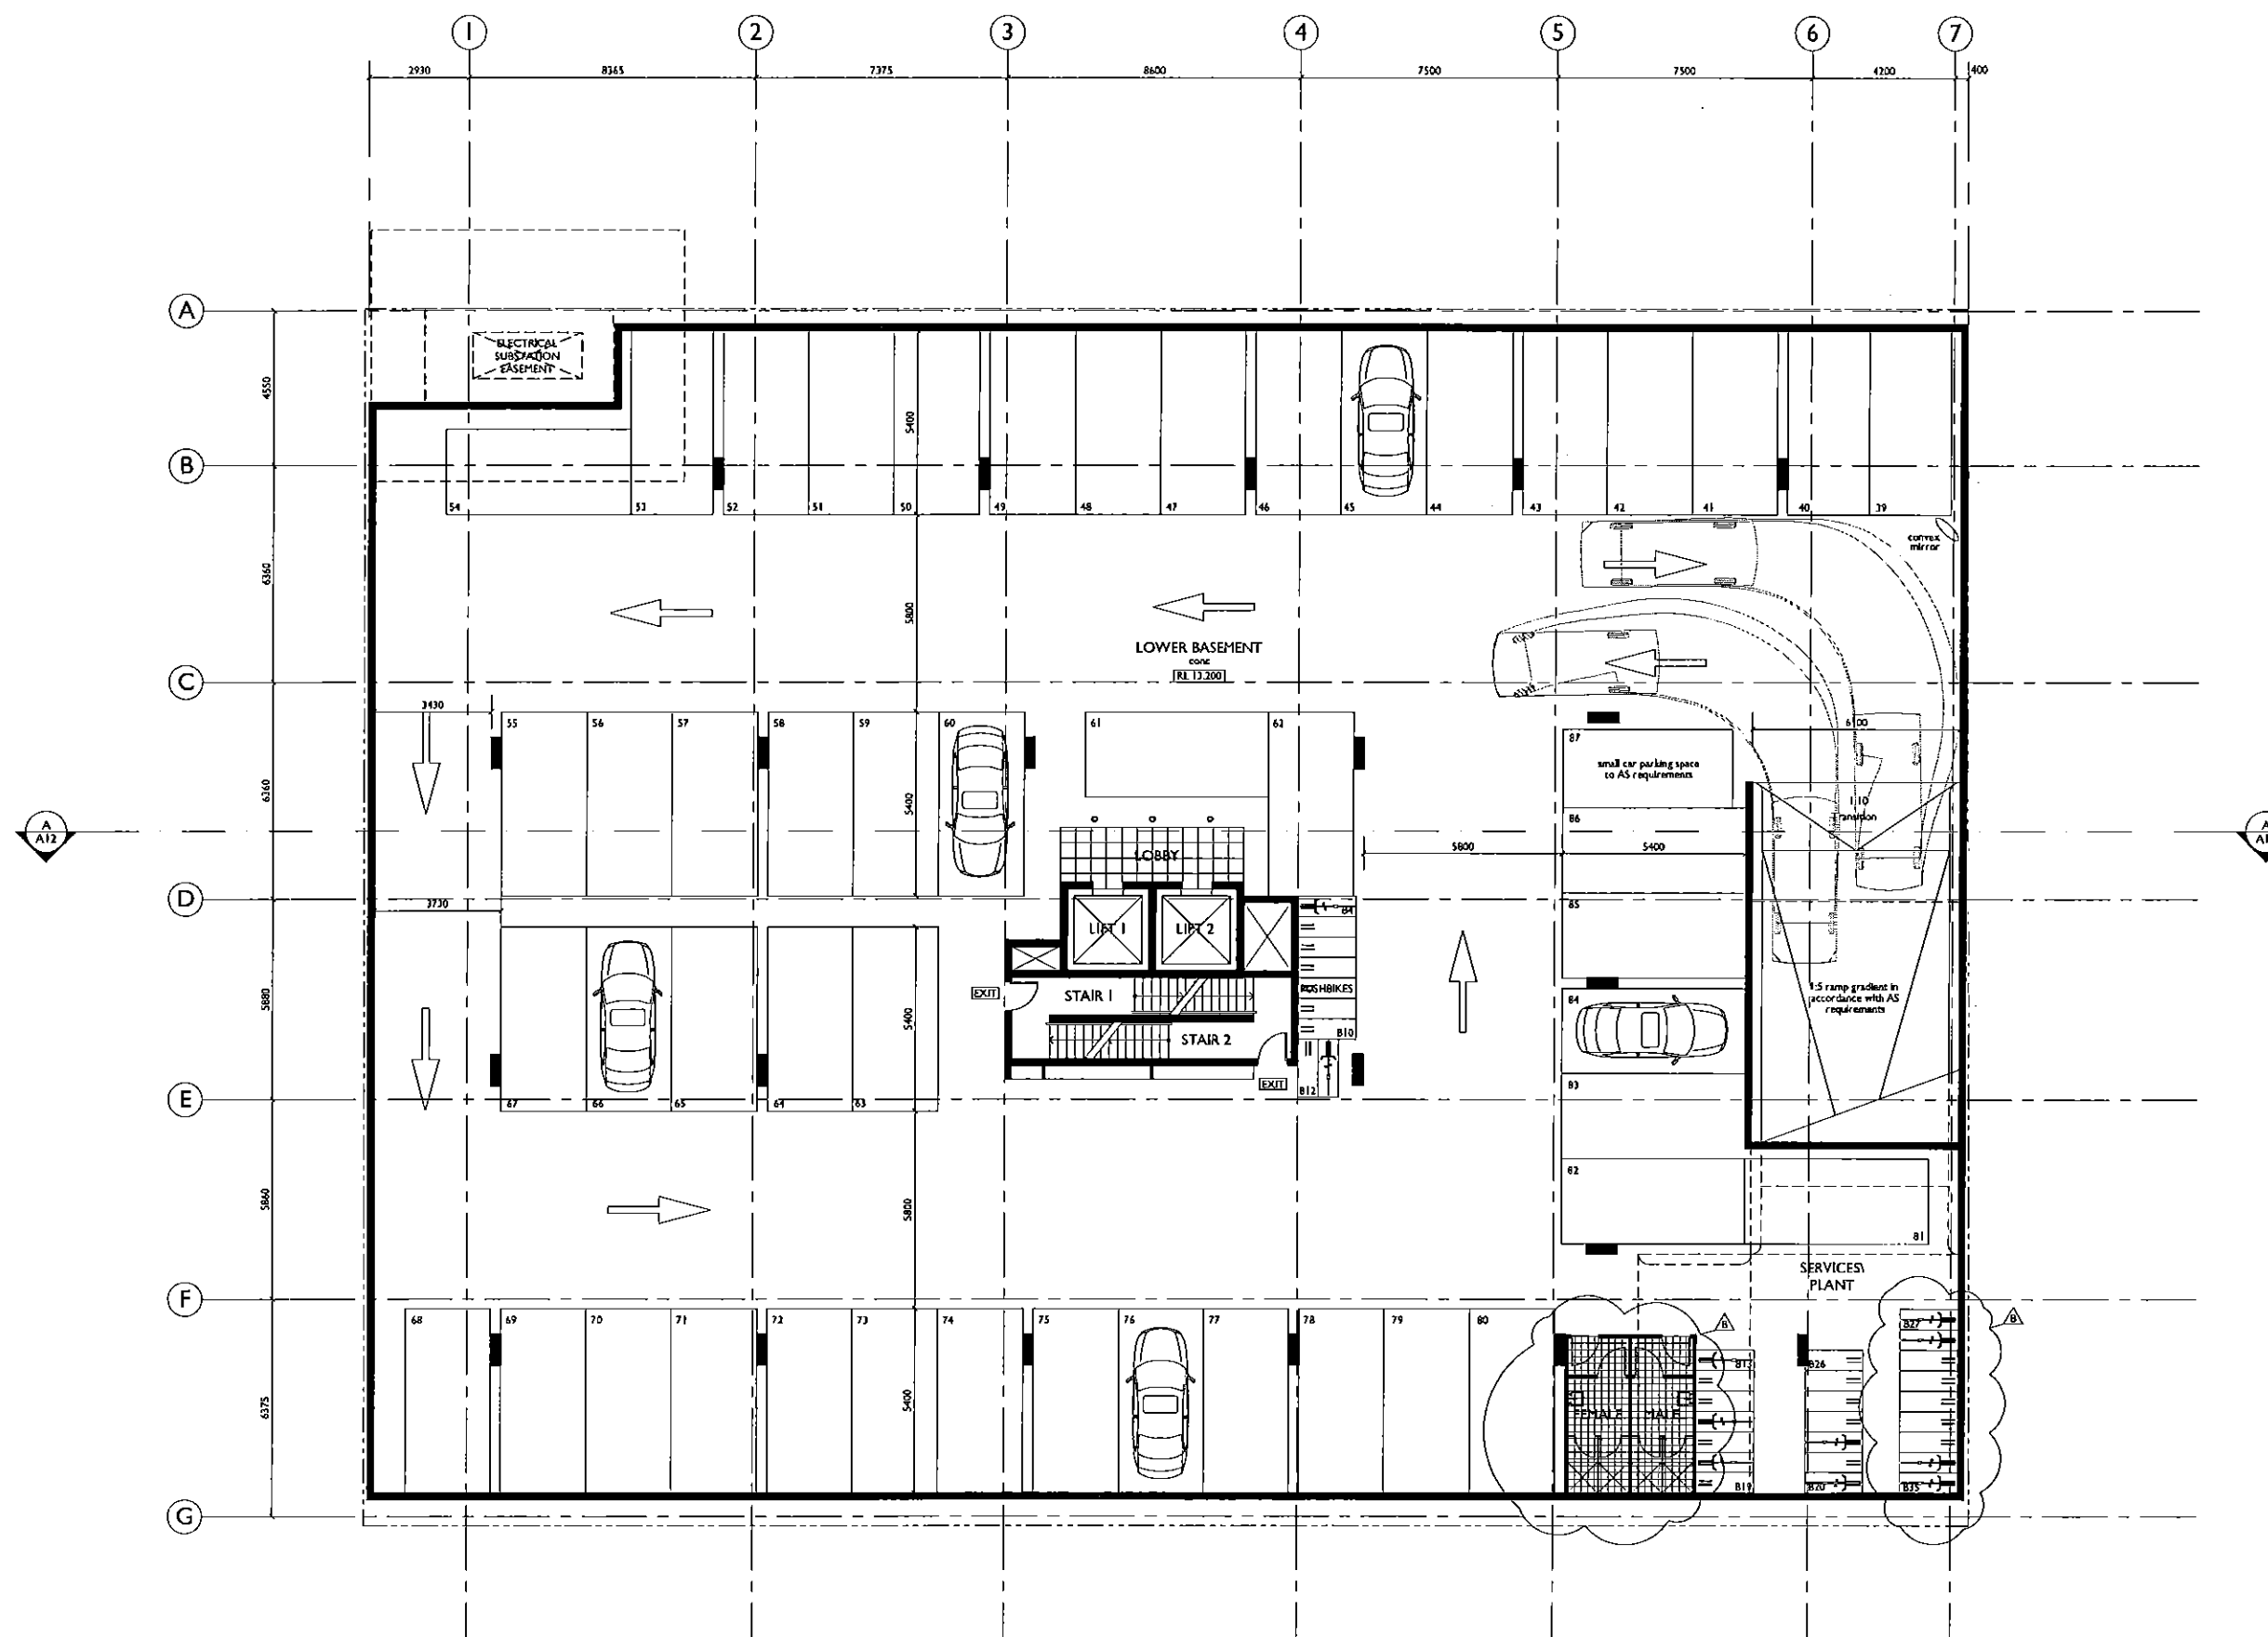

BASEMENT LEVEL 2 PLAN
 BASEMENT LEVEL 2 [RL 13.200]

adm
 ARCHITECTS

94 Kembla St, Wollongong NSW 2500 PO Box 3061 Wollongong
 ph: 02 4228 6400 fax: 02 4228 6455 www.admarchitects.com.au

Project
 PROPOSED COMMERCIAL BUILDING
 OVER BASEMENT PARKING

At
 134 - 148 KEIRA STREET
 WOLLONGONG



For
JERRARA INVESTMENTS

Title
 DEVELOPMENT APPLICATION
 BASEMENT LEVEL 2 PLAN

Scale 1:100@A1 1:200@A3	Date OCTOBER 2010
Drawn sp, djm	Checked adm

Project No. 2009-22	Drawing No. A02	Issue B
------------------------	--------------------	------------

copyright of adm architects

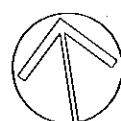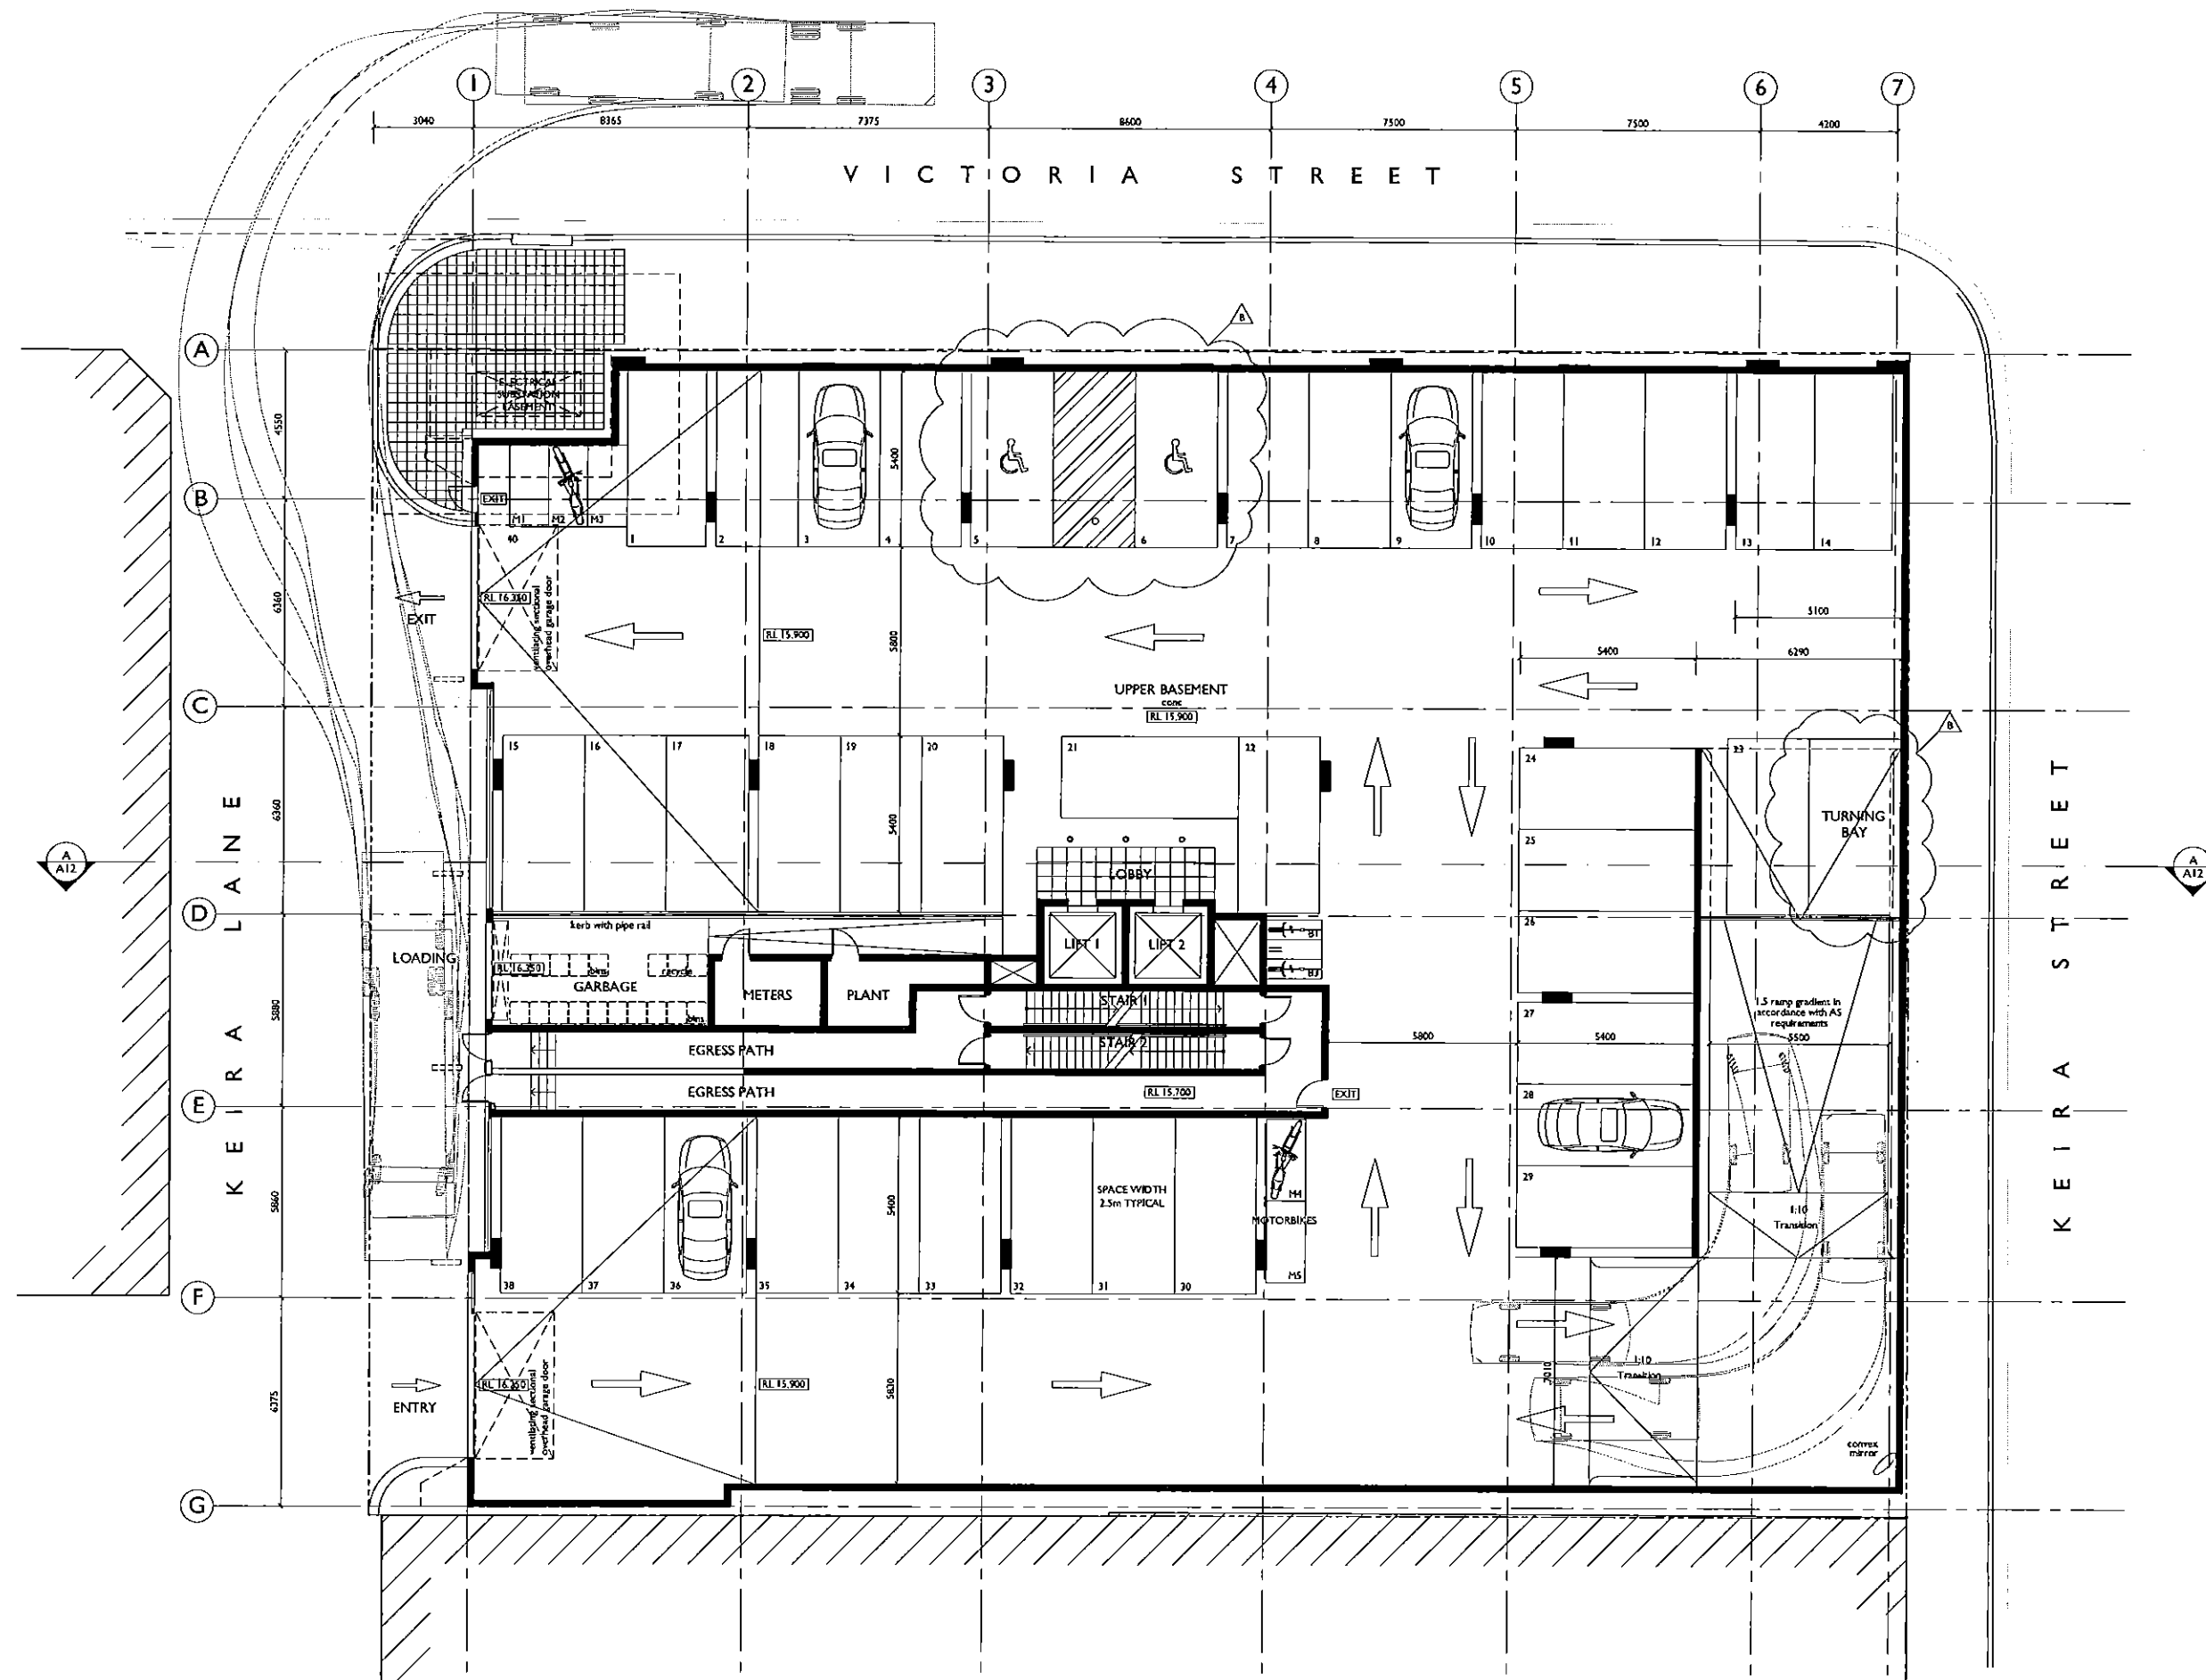

BASEMENT LEVEL I PLAN

BASEMENT LEVEL I [RL 15.900]

© COPYRIGHT-These drawings remain the exclusive copyright of ADM Architects. Reproduction in any form whether electronic, digital or otherwise shall not be allowed except by express permission granted in writing by ADM Architects. Holders users and operators of these drawings require proof evidenced in writing that ADM Architects has written permission to use these drawings or shall otherwise be in breach of the Copyright Act and become liable accordingly. FIGURED DIMENSIONS- These drawings are not to be scaled. Figured dimensions shall be used in all cases. NOMINATED ARCHITECT- The nominated Architect for ADM Projects (Australia) Pty Ltd T/as ADM Architects is Angelo Di Martino AAB No.7408

ISSUE	DATE	DESCRIPTION
A	18.10.10	ISSUED FOR DA
B	09.02.11	AMENDMENTS TO DA

NOT FOR CONSTRUCTION



94 Kambla St, Wollongong NSW 2500 PO Box 3061 Wollongong
ph: 02 4228 6400 fax: 02 4228 6455 www.admarchitects.com.au

Project
PROPOSED COMMERCIAL BUILDING
OVER BASEMENT PARKING

At
134 - 148 KEIRA STREET
WOLLONGONG

For
JERRARA INVESTMENTS

Title
DEVELOPMENT APPLICATION
BASEMENT LEVEL I PLAN

Scale 1:100@A1 1:200@A3	Date OCTOBER 2010
Drawn sp, djm	Checked adm

Project No. 2009-22	Drawing No. A03	Issue B
------------------------	--------------------	------------

copyright of adm architects