


© COPYRIGHT-These drawings remain the exclusive copyright of ADM Architects. Reproductions in any form whether electronic, digital or otherwise shall not be allowed except by express permission granted in writing by ADM Architects. Holders users and operators of these drawings require proof evidenced in writing that ADM Architects has written permission to use these drawings or shall otherwise be in breach of the Copyright Act and become liable accordingly.
 a FIGURED DIMENSIONS- These drawings are not to be scaled. Figured dimensions shall be used in all cases.
 a NOMINATED ARCHITECT- The nominated Architect for ADM Projects (Australia) Pty Ltd T/A ADM Architects is Angela Di Martino AIB No.7628

ISSUE	DATE	DESCRIPTION
A	18.10.10	ISSUED FOR DA
B	09.02.11	AMENDMENTS TO DA

NOT FOR CONSTRUCTION

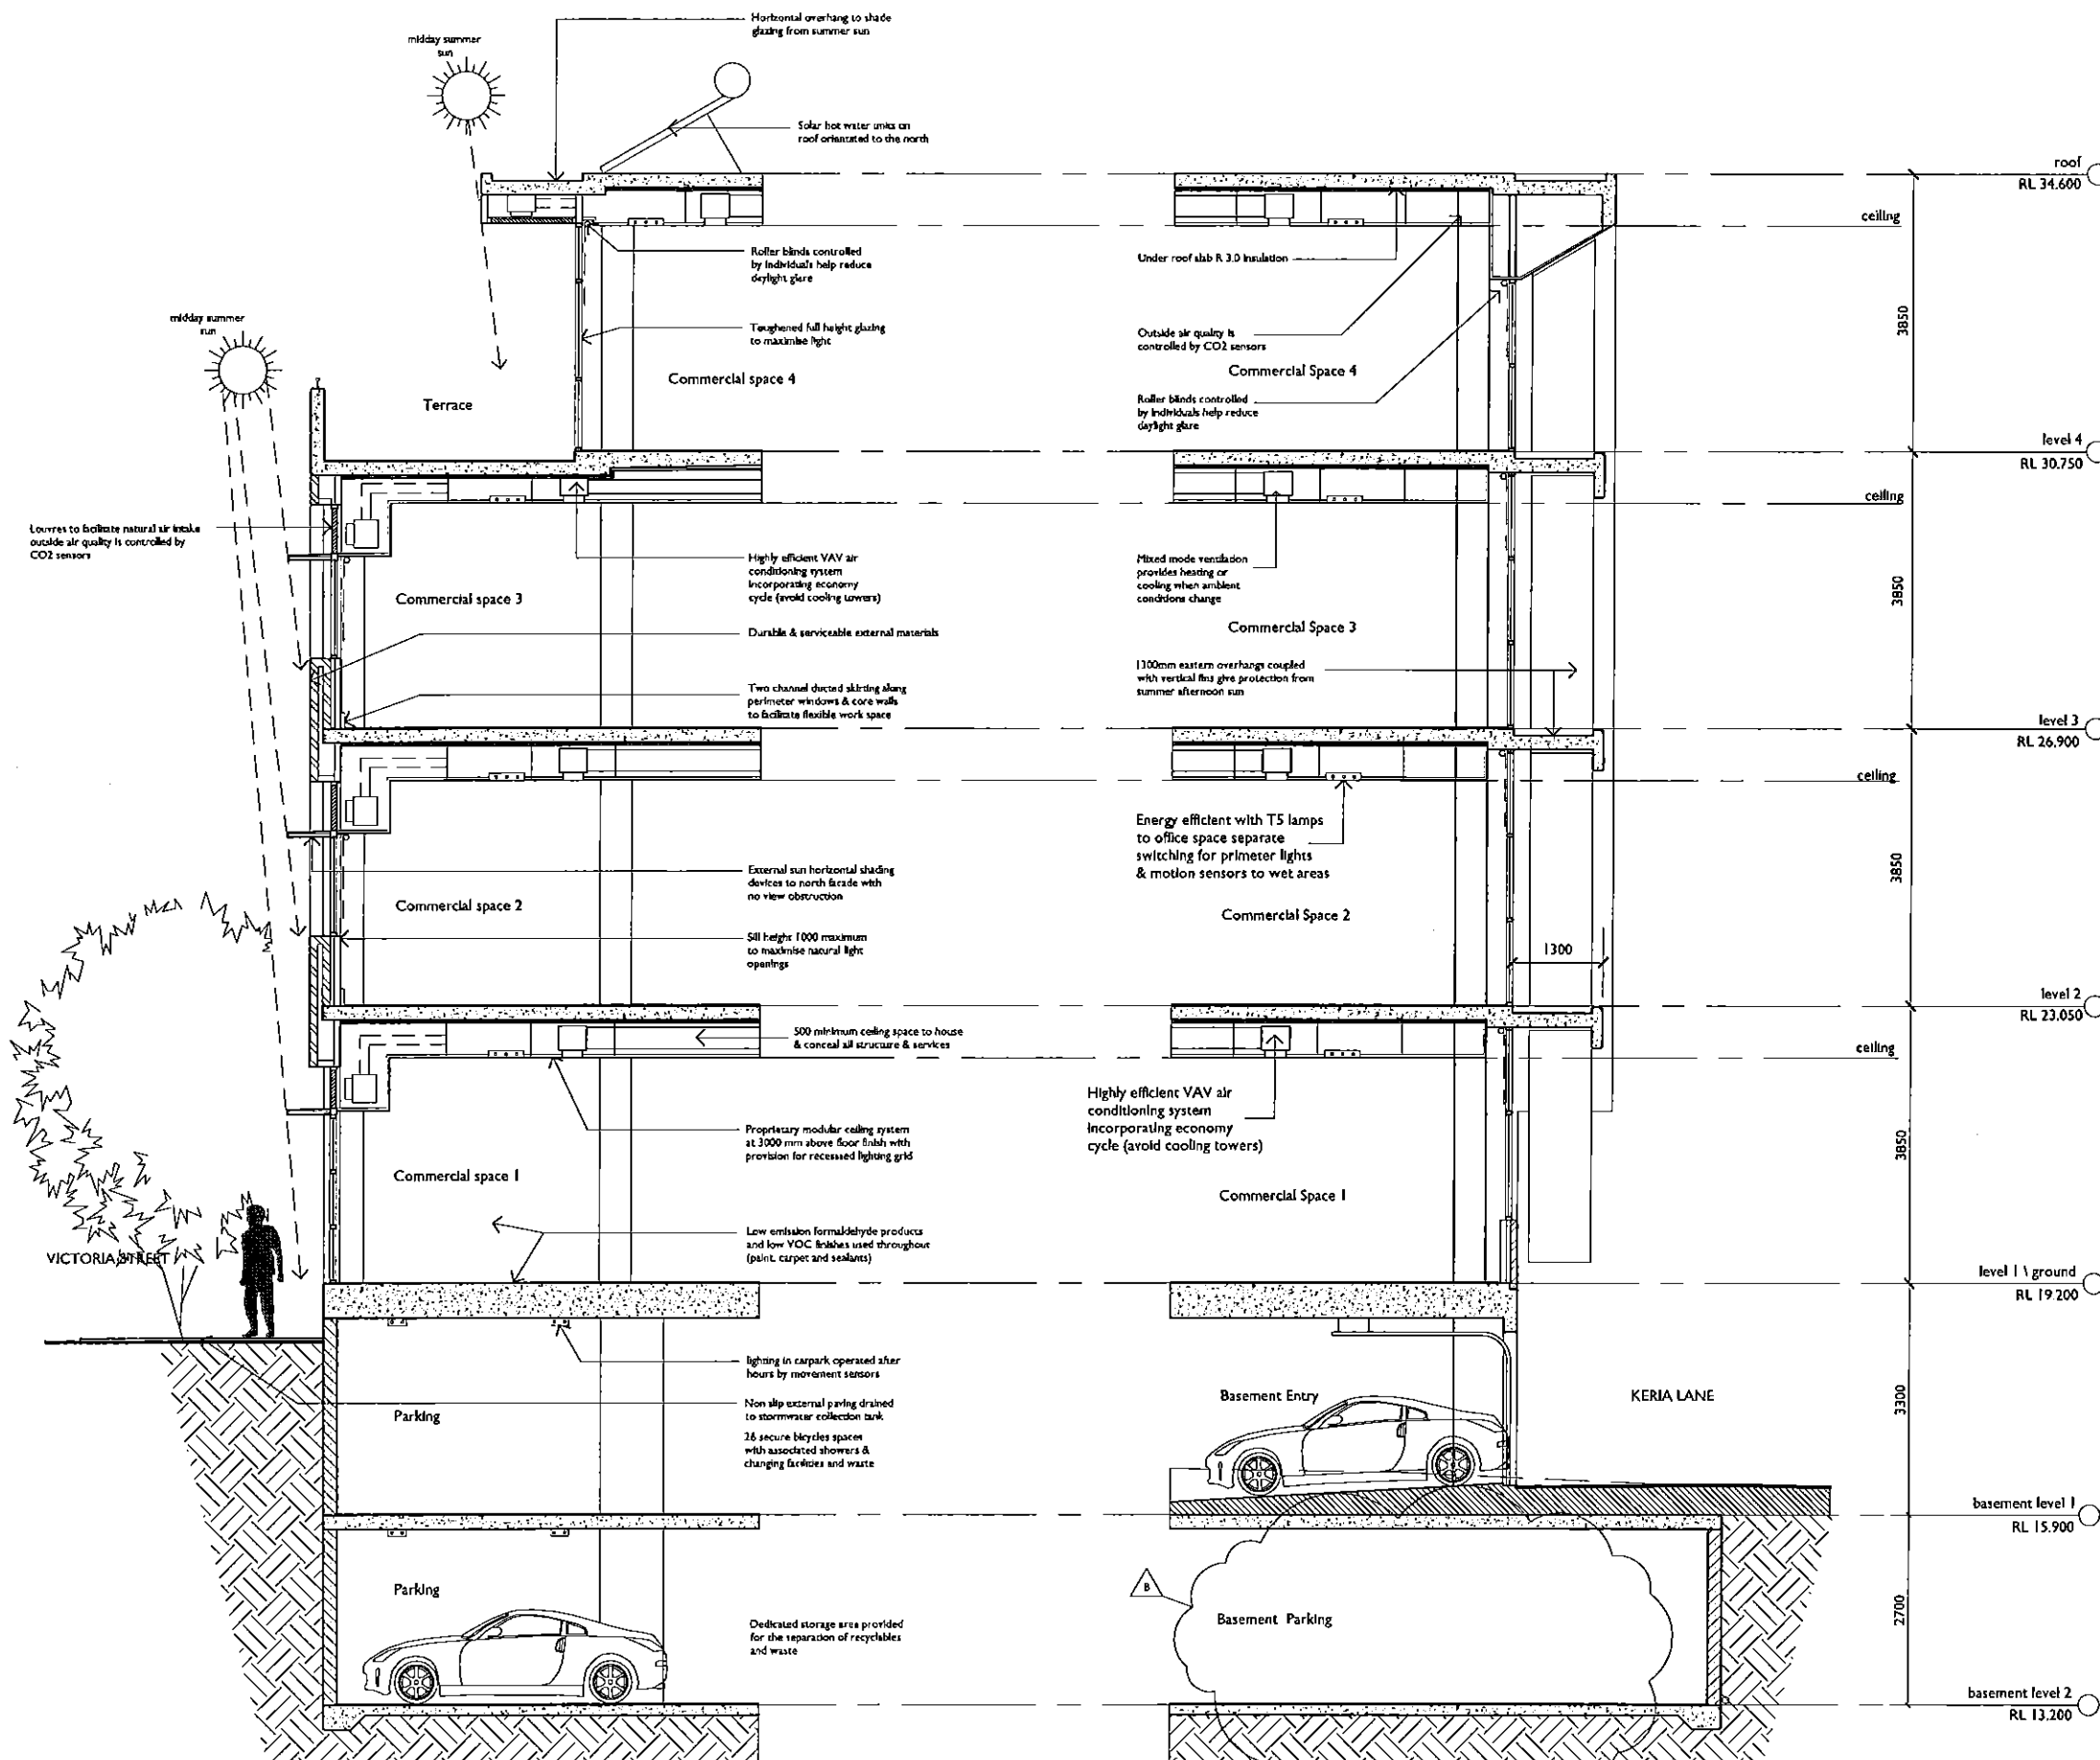

NORTH FACADE SECTION

WEST FACADE SECTION



94 Kembla St, Wollongong NSW 2500 PO Box 3061 Wollongong
 ph: 02 4228 6400 fax: 02 4228 6455 www.admarchitects.com.au

Project
 PROPOSED COMMERCIAL BUILDING
 OVER BASEMENT PARKING

At
 134 - 148 KERIA STREET
 WOLLONGONG

For
 JERRARA INVESTMENTS

Title
 DEVELOPMENT APPLICATION
 FACADE SECTIONS

Scale 1:50@A1 1:100@A3	Date OCTOBER 2010
Drawn sp, djm	Checked adm
Project No. 2009-22	Drawing No. A13
	Issue B

copyright © adm architects