


COPYRIGHT. These drawings remain the exclusive copyright of ADP Architects. Reproductions in any form whether electronic, digital or otherwise shall not be allowed except by express permission granted in writing by ADP Architects. Holders users and operators of these systems are drawnings require proof evidenced in writing that ADP Architects have given them permission to use these drawings or shall otherwise be liable for breach of the Copyright Act and become liable accordingly.
These drawings are not to be scaled. Reproduction
FEDERAL DIMENSIONS

ISSUE	DATE	DESCRIPTION
A	19.10.10	ISSUED FOR DA
B	09.22.10	RE- ISSUED FOR DA
C	30.03.11	AMENDED FOR DA
D	06.05.11	BASHERMENT AMENDED FOR DA APPROV

NOT FOR CONSTRUCTION

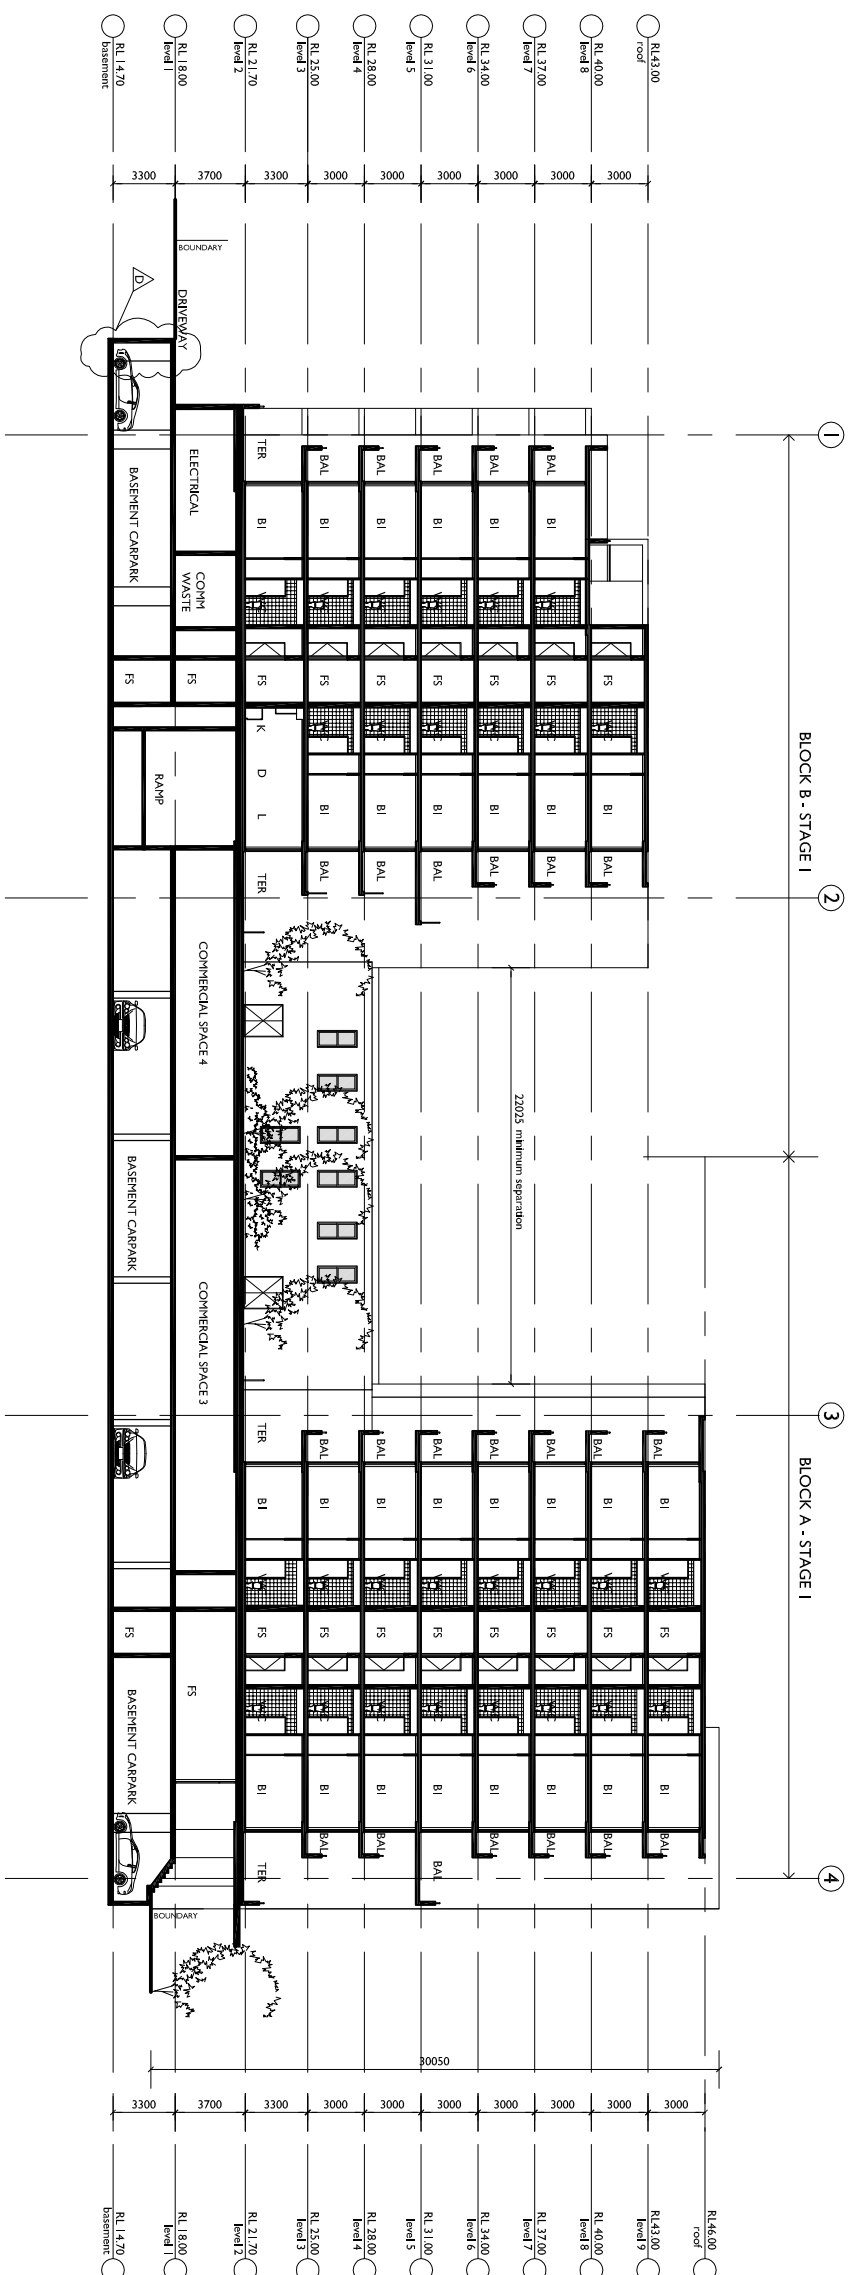

SECTION A - A

STAGE - I

94 Kembra St, Wollongong NSW 2500 PO Box 3061 Wollongong
ph: 02 4228 6400 fax: 02 4228 6455 www.admarchitects.com.au

adn
ARCHITECTS

Project

STAGE 1-COMPRISING 105 APARTMENTS OVER COMMERCIAL SPACE AND BASEMENT PARKING
STAGE 2 -COMPRISING 102 APARTMENTS OVER COMMERCIAL SPACE AND BASEMENT PARKING

Ac

LOTS 37-42 D.P 10704, LOTS 1 & 2 D.P 395582

LOT C D.P 348551

ROWLAND AVENUE WOLLONGONG

For

NICOLAS DAOUDE P.Y. L.L.D.

Title

DEVELOPMENT | APPLICATION

STAGE I

Scale	Date
1:200 @ A1 1:400 @ A3	MARCH 2011
Drawn	Checked
S.P / D.F / L.D	ADM

Project No.	Drawing No.	Issue
2009-30	DA19	D

Copyright of admarchitects