




south west

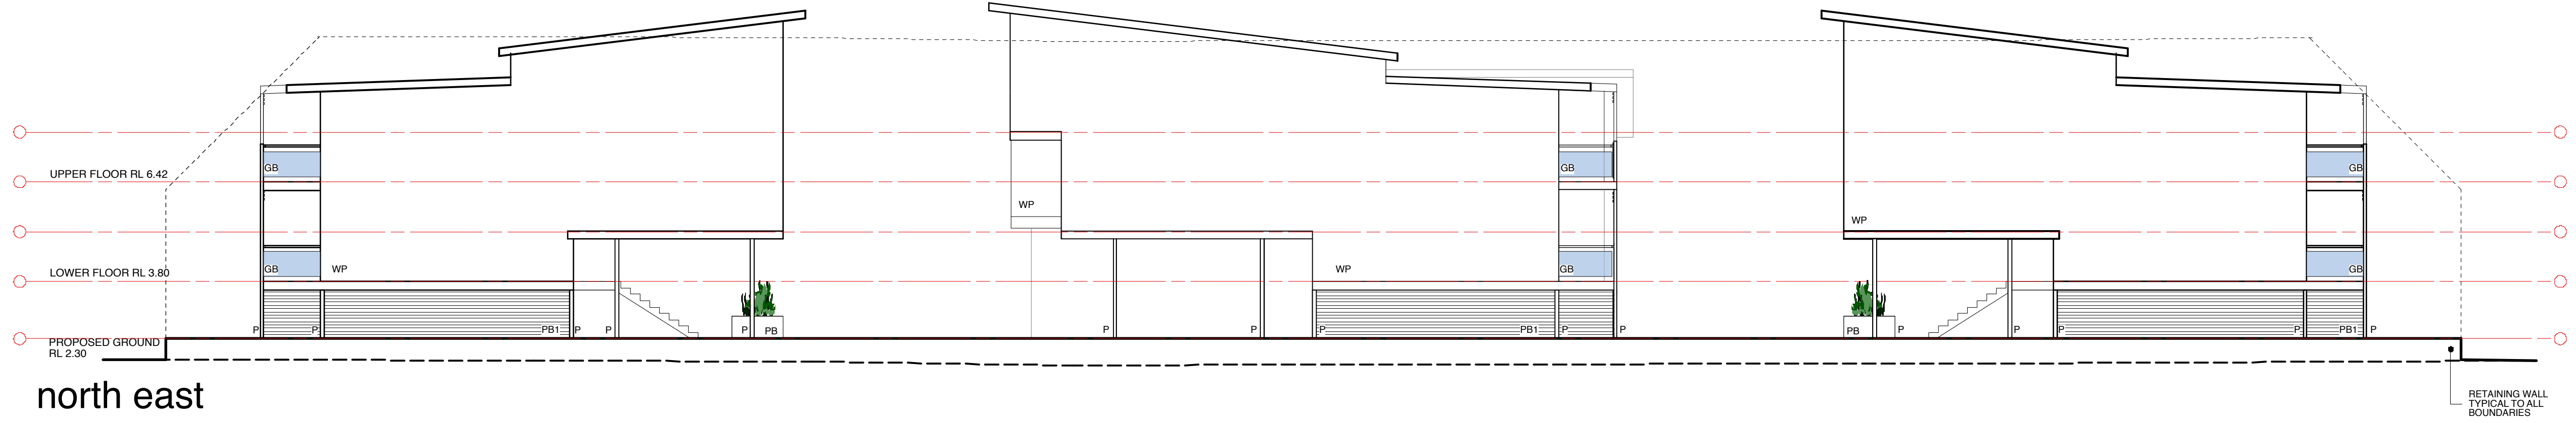

north east

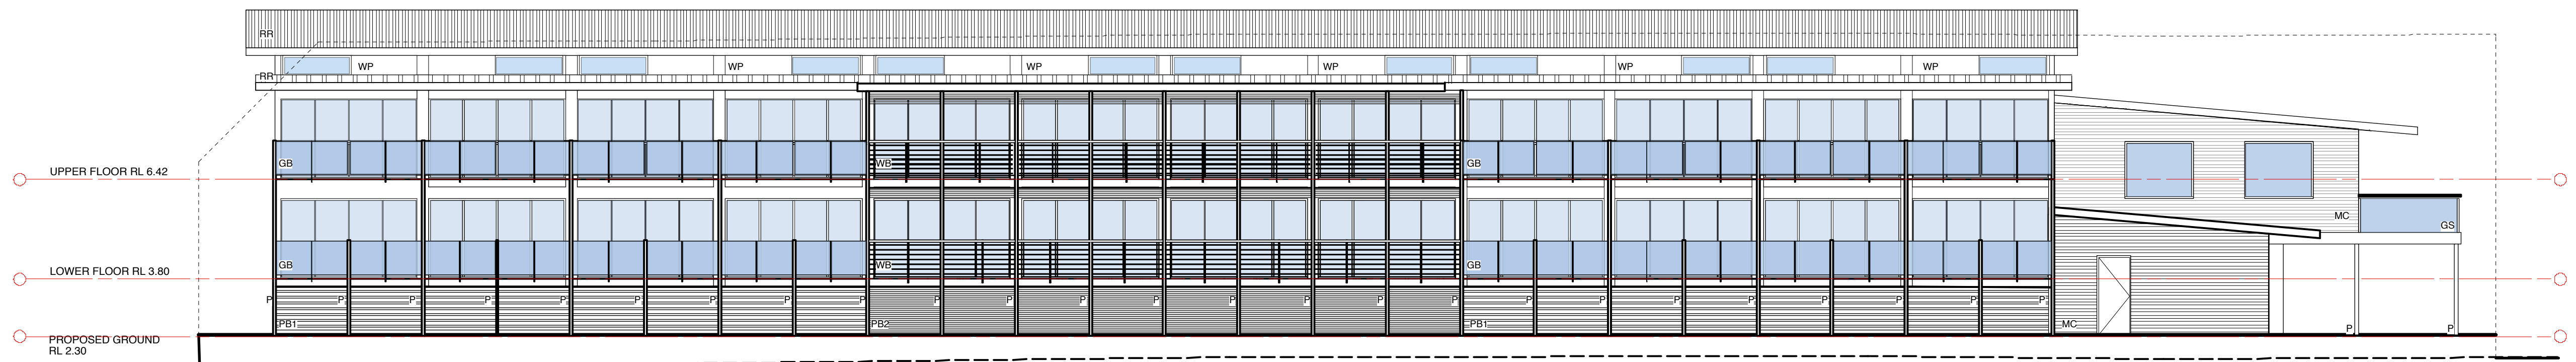

north west

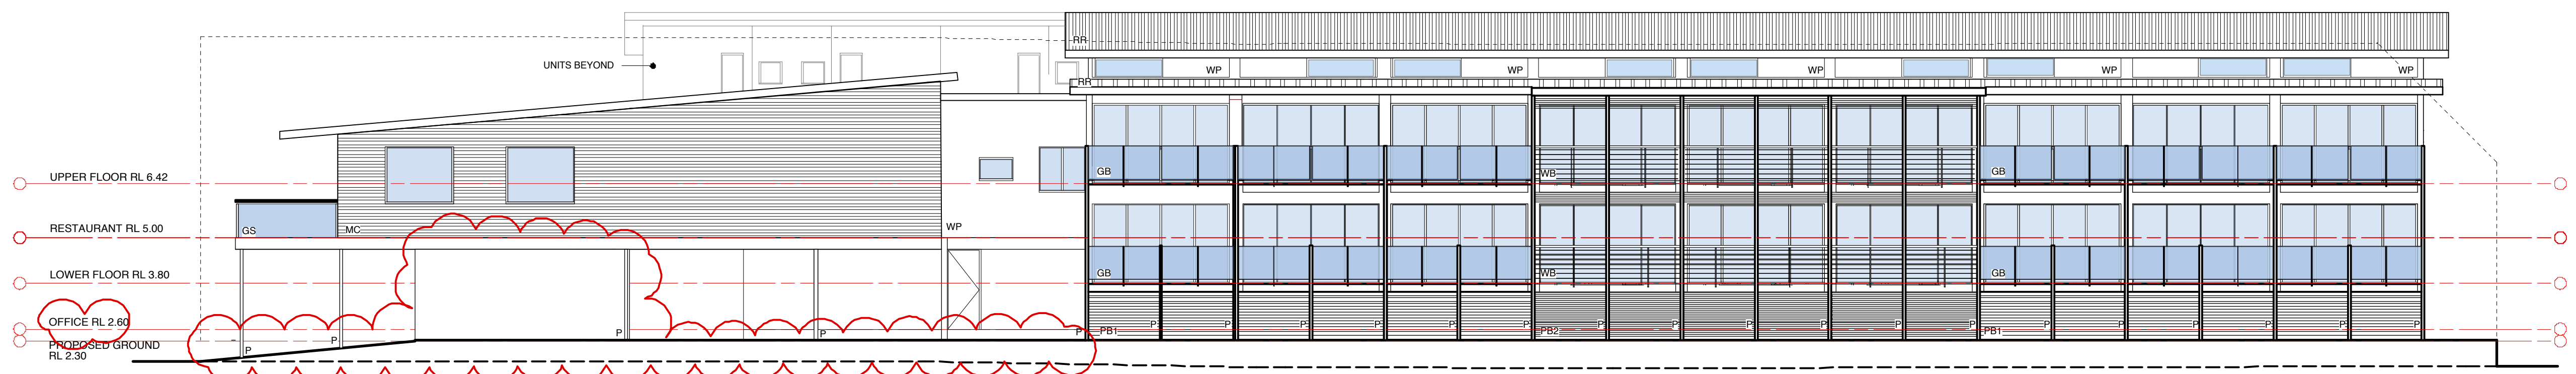

south east
ELEVATION



LEGEND	
MC	METAL CLADDING
MR	METAL ROOF
RR	RIBBED ROOF
PB	PLANTER BOX
P	POST
PB1	POWDERCOAT BATTENS 1
PB2	POWDERCOAT BATTENS 2
WP	PAINTED WALL/TECH PANEL
GS	GLASS SCREEN
GB	GLASS BALUSTRADE
WB	WIRE BALUSTRADE

REV.	DESCRIPTION	DATE
A	Deck to restaurant and balustrades revised. Solid wall to units balconies removed. Windows added to unit 21A.	12/1/11
B	Office & general store levels revised. Lobby amended.	21/2/11

Proposed Tourist Development
Bayview Batemans Bay Pty Ltd.
at 17-21 Wharf Rd Surfside

W www.aej.com.au
E aej@aej.com.au
Nominated Architect
Steven Beyer Reg. No. 5880
Tilment Pty Ltd
ABN 67 003 163 451

NOWRA
PO Box 1315
Nowra
NSW 2541
T 02 44 216 822
F 02 44 221 963

BATEMANS BAY
1 North Street
Batemans Bay
NSW 2536
T 02 44 727 388
F 02 44 221 963

WOLLONGONG
10 Belmore Street
Wollongong
NSW 2500
T 02 42 261 387
F 02 42 286 405

PROJECT #: 10-0014
DWG DATE: JAN 2011
DRAWN: GR
CHECKED: SB
SCALES: 1:100 @ A1

DA06
B