

Do not scale drawing. Squared dimensions only to be used.
Dimensions to be verified on site before the fabrication of any building components. These designs & plans are copyright & are not to be used or reproduced wholly or in part without the written permission of P.R.D. Architects.


DEVELOPMENT APPLICATION

NOT FOR CONSTRUCTION



AMENDMENTS

Revision		Date	By
A	REVIEW	14.04.10	KP
B	REVIEW	23.09.10	KP
C	REVIEW	02.11.10	KP
D	DA SUBMISSION	03.11.10	KP
	Wind mitigation screens added		
	Podium blade removed	16.05.11	KP

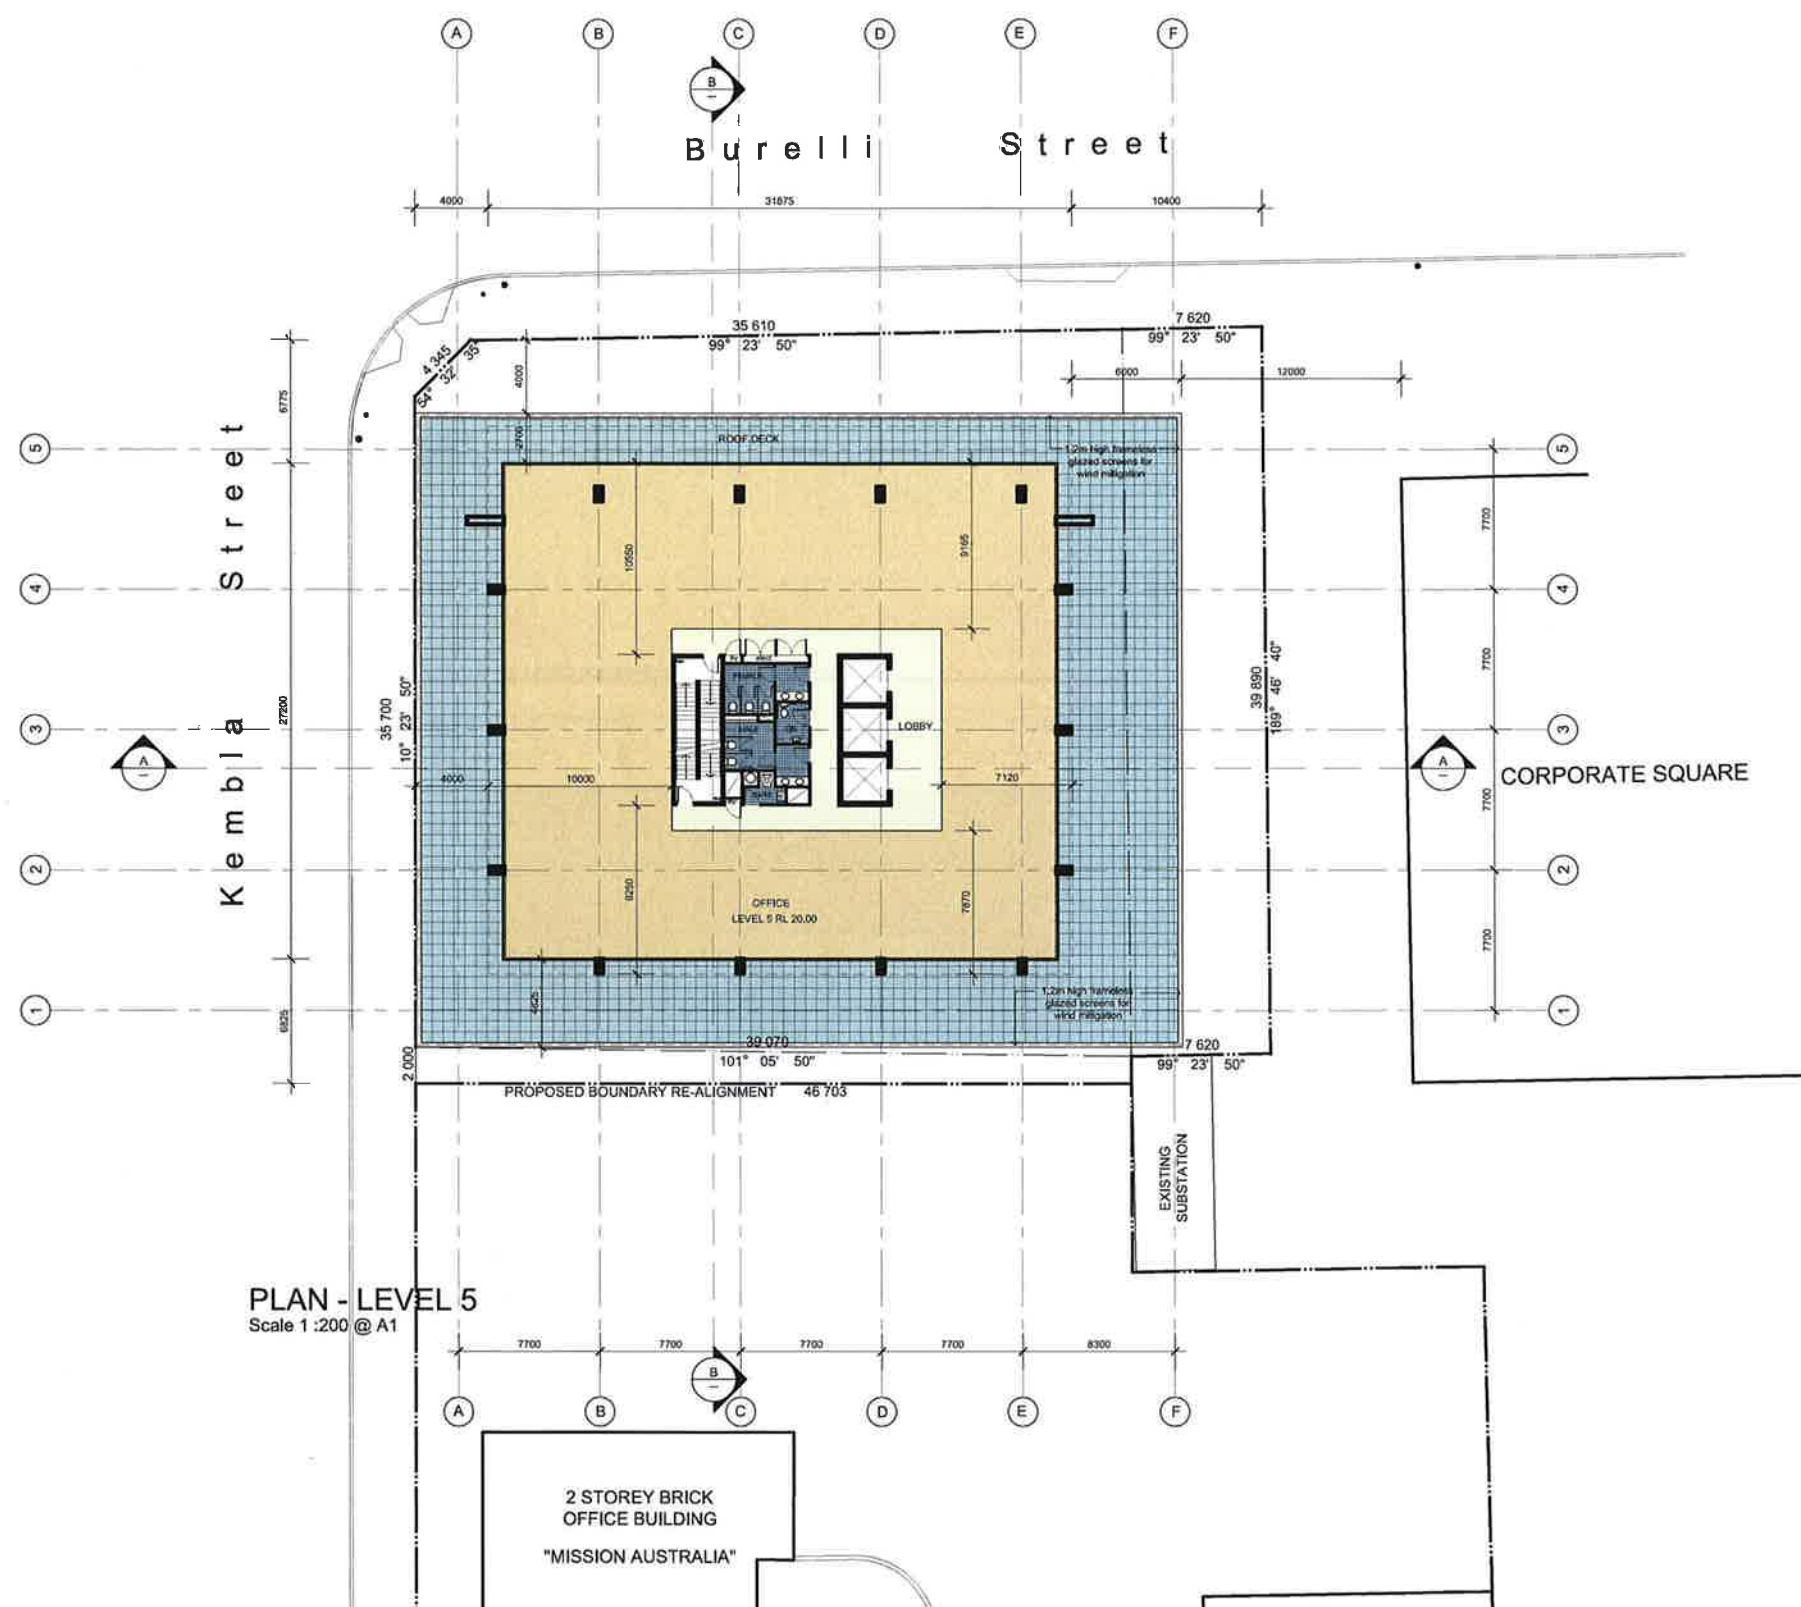

PLAN - LEVEL 5
Scale 1:200 @ A1

Project:
MID CITY SQUARE
CNR KEMBLA AND BURELLI STS
WOLLONGONG

Client:
DAA HOLDINGS PTY LTD

PRD ARCHITECTS
Level 2, 73 Market Street, Wollongong NSW 2500
Phone: (02) 4229-3099 Facsimile: (02) 4229-1145
Email: o@prdarchitects.com

Title:
PLAN - LEVEL 5

Date	Design	Job No	Dwg	Rev
Scale: 1:200	Drawn: Checked:	KP 08-051	DA - 09	D