

Do not scale drawing, figured dimensions only to be used.
Dimensions to be verified on site before the fabrication of any building components. These designs & plans are copyright & are not to be used or reproduced wholly or in part without the written permission of P.R.D.



DEVELOPMENT APPLICATION

NOT FOR CONSTRUCTION



AMENDMENTS

Revision:	Date:	By:
A	REVIEW	14.04.10 KP
B	REVIEW	23.09.10 KP
C	REVIEW	02.11.10 KP
C	DA SUBMISSION	03.11.10 KP
D	Dimension & horizontal sun angles added	23.05.10 KP

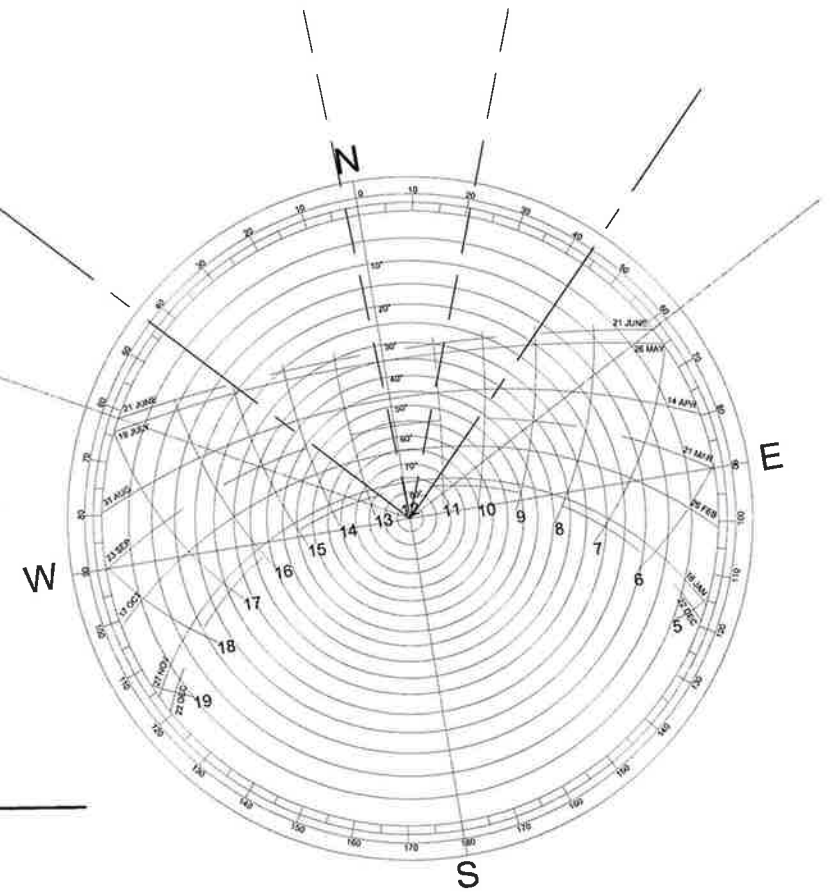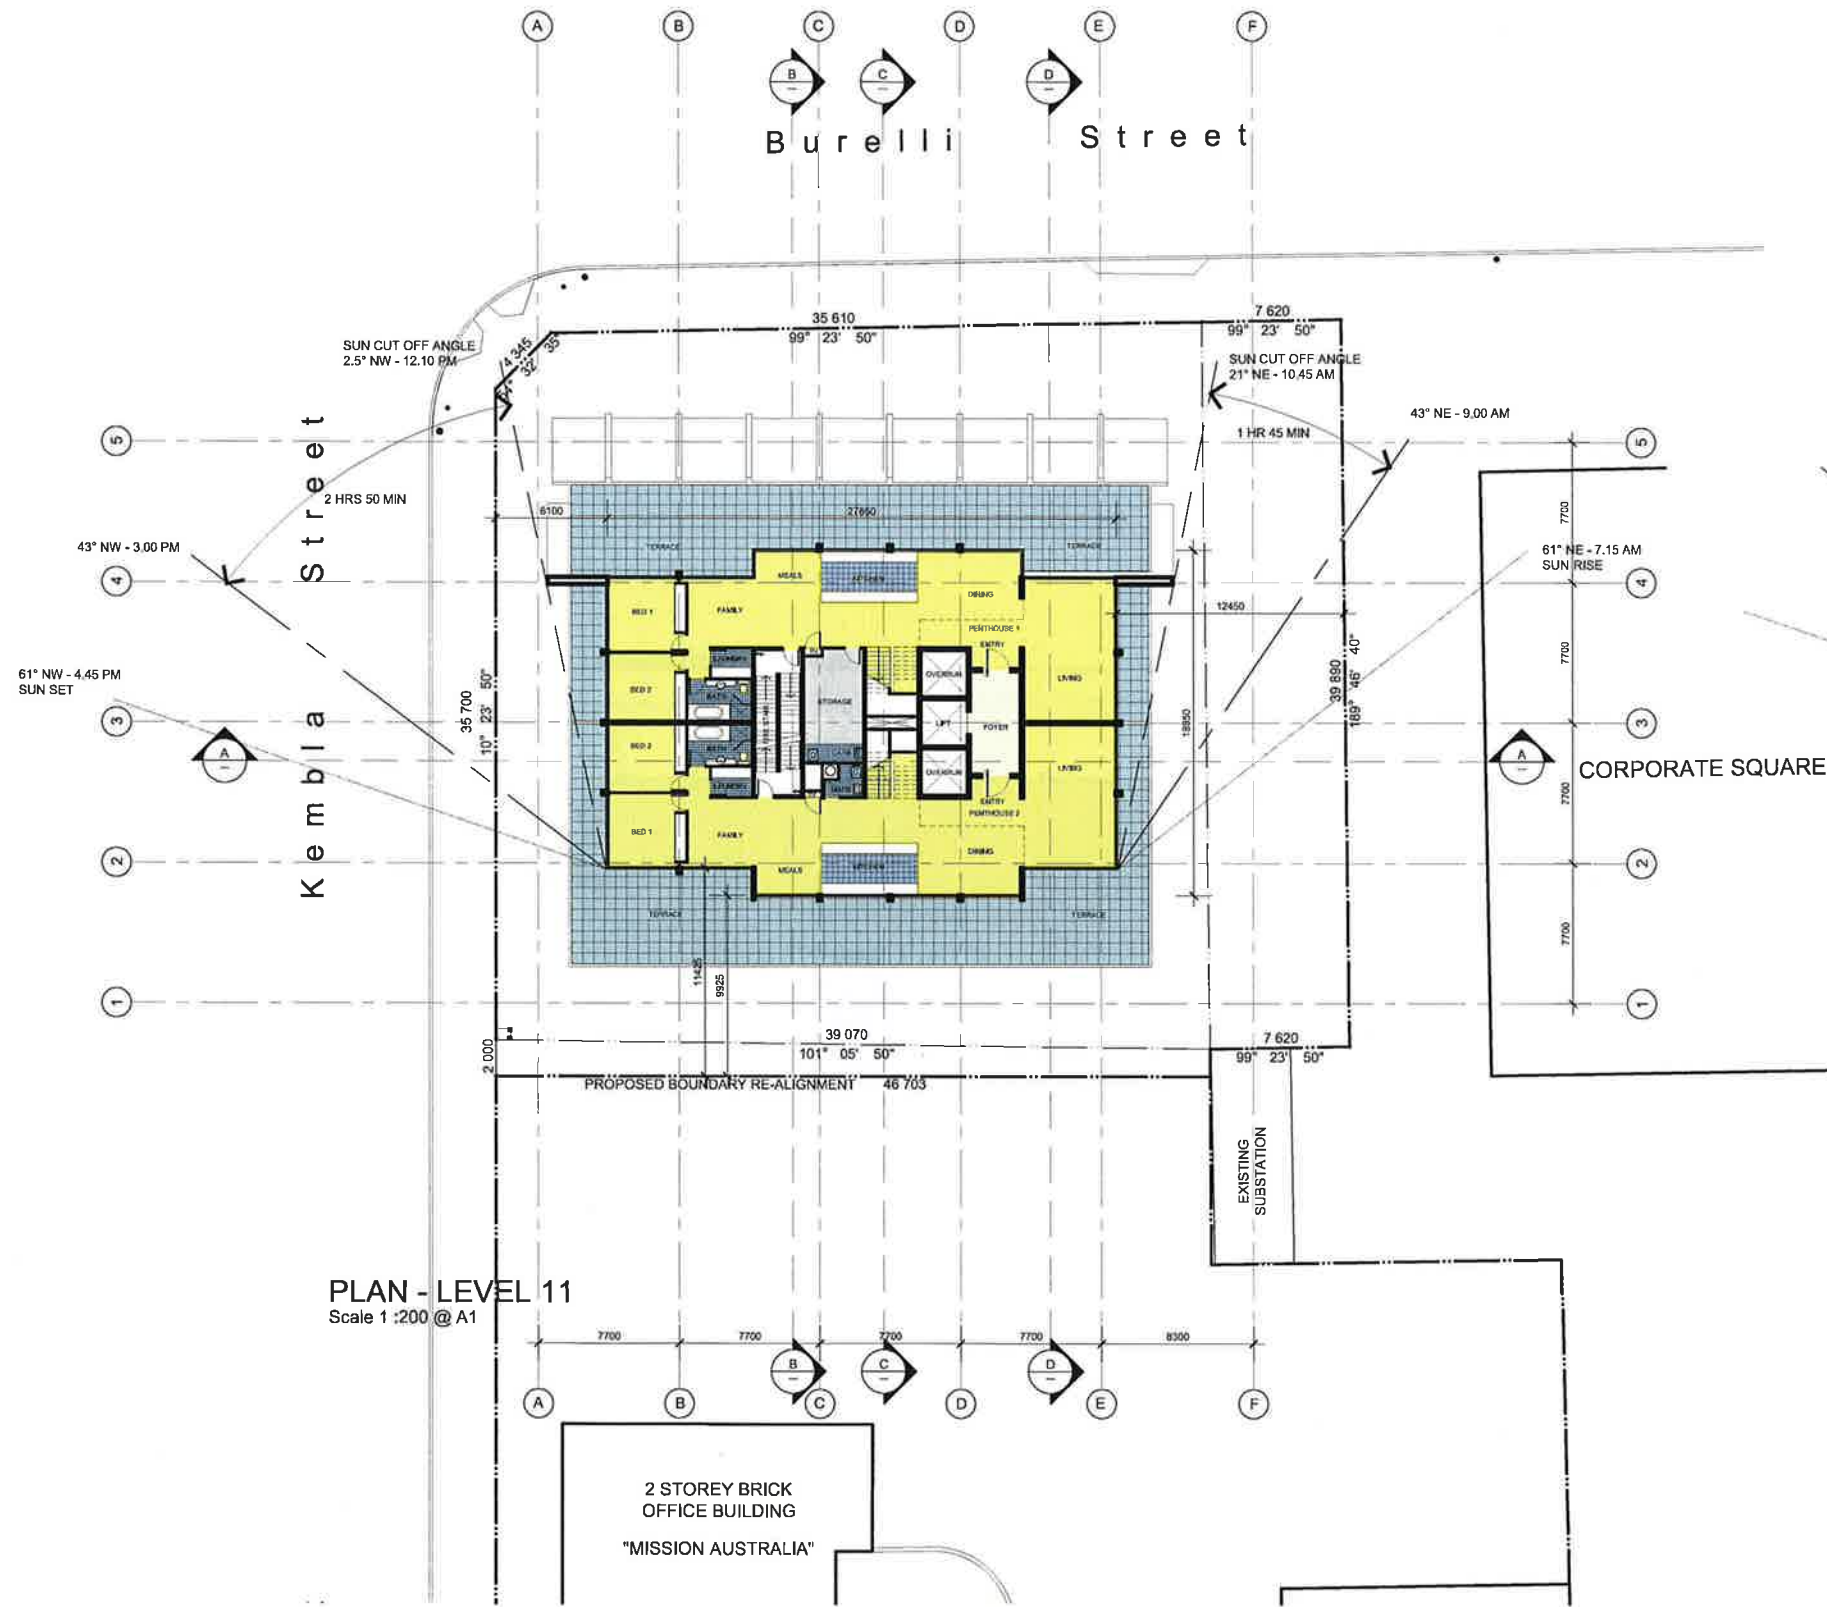

PLAN - LEVEL 11
Scale 1:200 @ A1

Project:
MID CITY SQUARE
CNR KEMBLA AND BURELLI STS
WOLLONGONG
Client:
DAA HOLDINGS PTY LTD

 **PRD ARCHITECTS**
Level 2, 73 Market Street, Wollongong NSW 2500
Phone: (02) 4229-3699 Facsimile: (02) 4229-1145
Email: office@prdarchitects.com

Date:	Design:	Job No:	Dwg:	Rev:
Scale:	Drawn:	KP	08-051	DA - 12
1:200	Checked:			D