

Do not scale drawing, figure dimensions only to be used.
Dimensions to be verified on site before the fabrication of any building components. These designs & plans are copyright & are not to be used or reproduced wholly or in part without the written permission of P.R.D. Architects


DEVELOPMENT APPLICATION

NOT FOR CONSTRUCTION



AMENDMENTS

Revision	Date	By
A	REVIEW	14.04.10 KP
B	REVIEW	23.09.10 KP
B	DA SUBMISSION	03.11.10 KP
C	Slade removed	23.05.11 KP

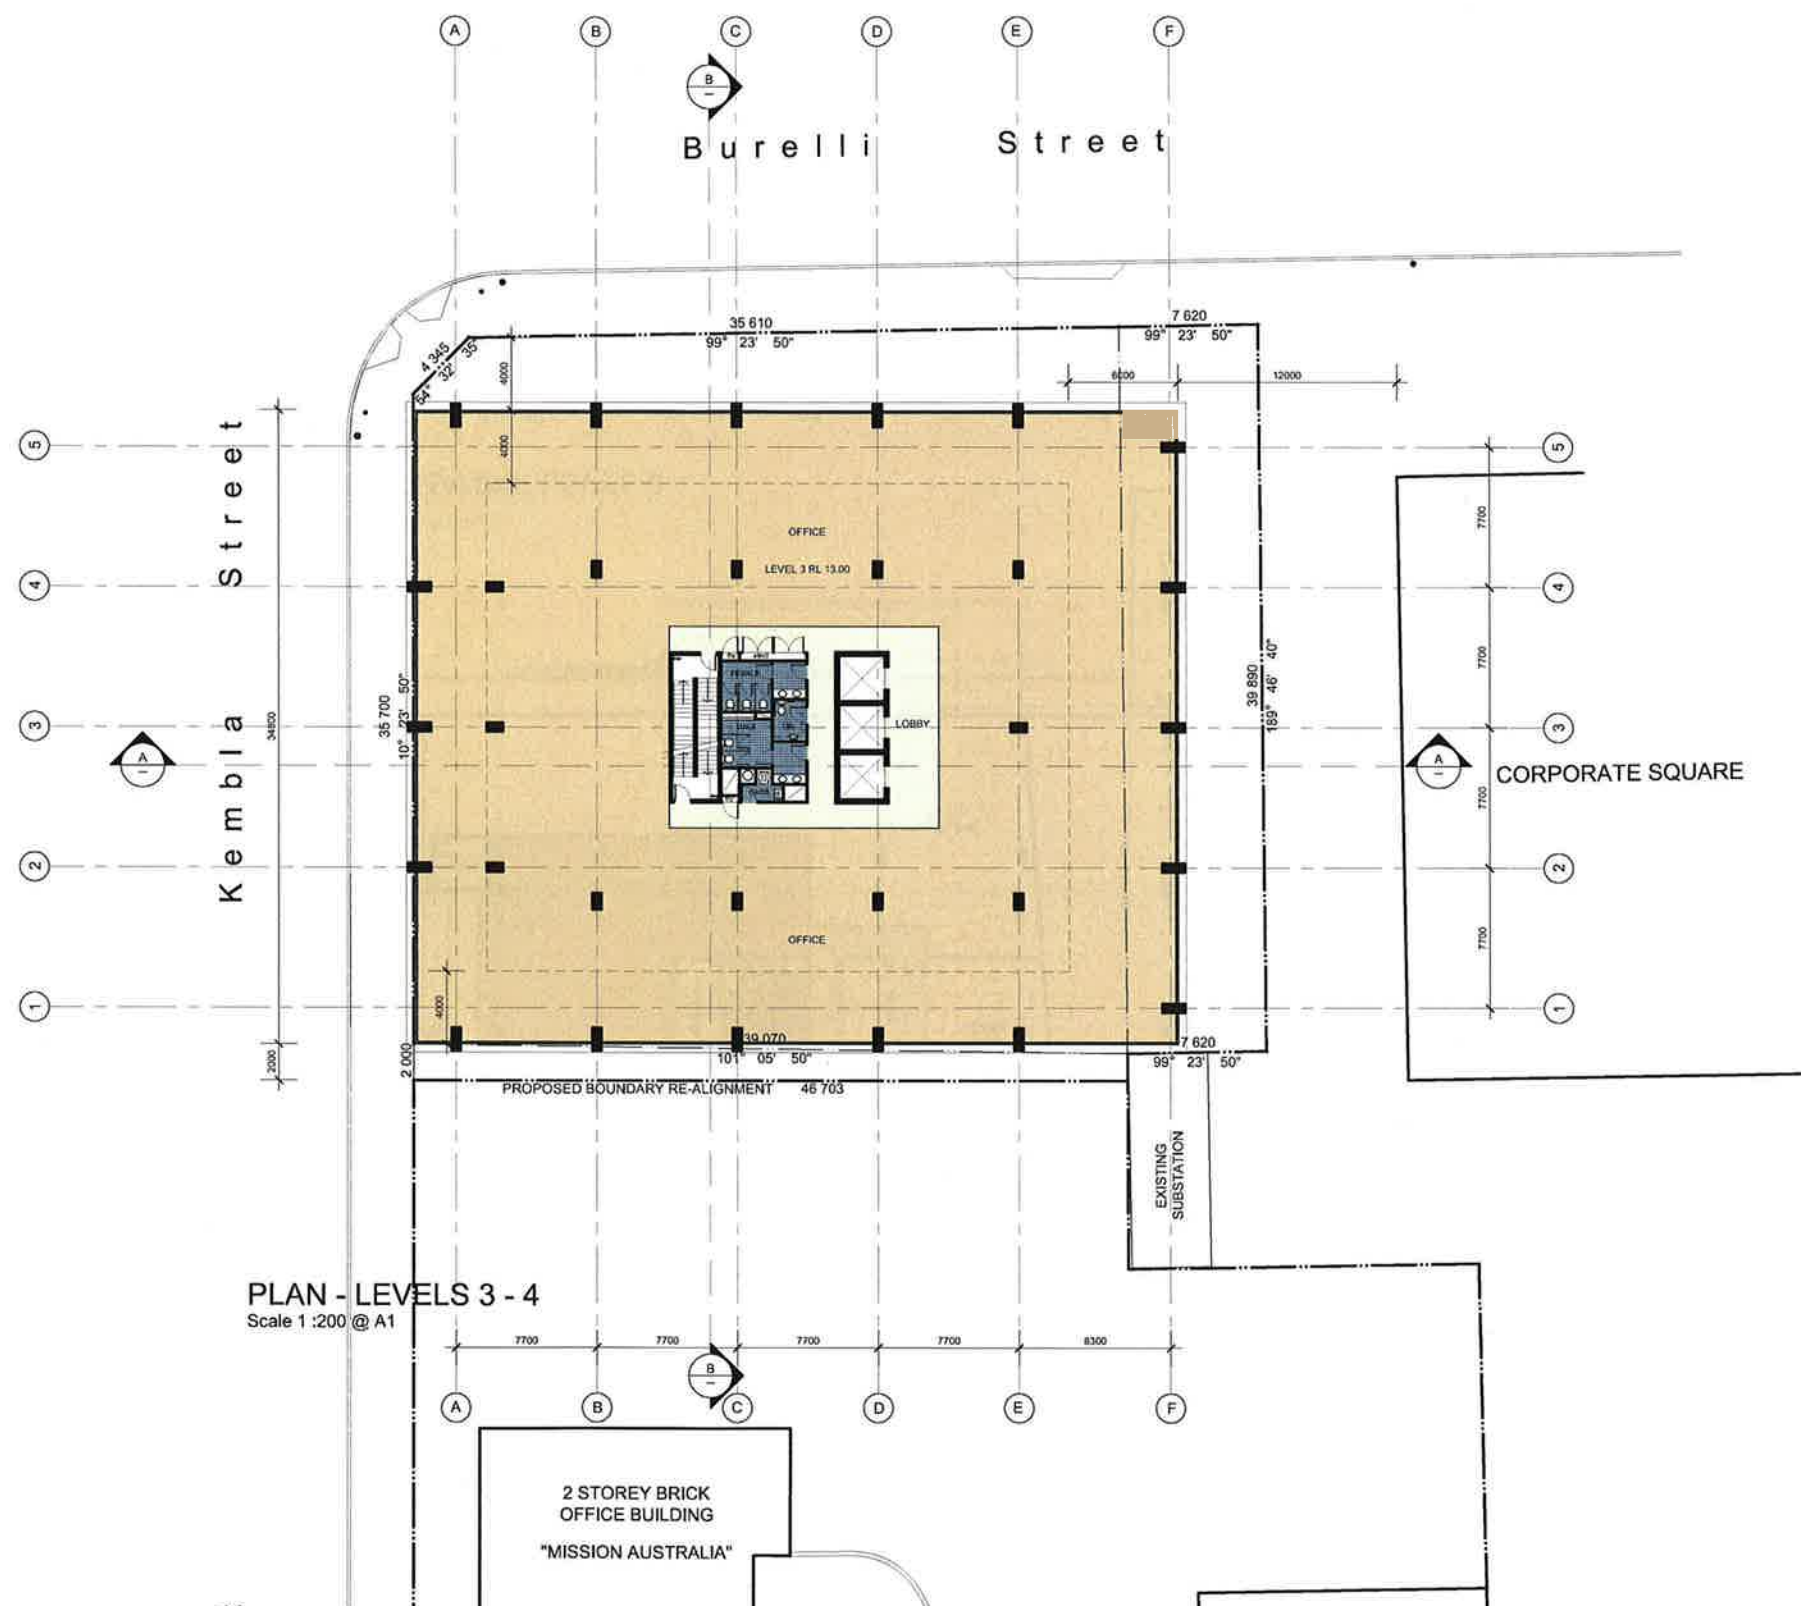

Project:
MID CITY SQUARE
CNR KEMBLA AND BURELLI STS
WOLLONGONG

Client:
DAA HOLDINGS PTY LTD

PRD ARCHITECTS
Level 2, 73 Market Street, Wollongong NSW 2500
Phone: (02) 4228-3699 Facsimile: (02) 4229-1145
Email: o@prdarchitects.com

Title:
PLAN - LEVELS 3 AND 4

Date:	Design:	Job No:	Dwg:	Rev:
Scale:	Drawn:	08-051	DA - 08	C
1:200	Checked:			