


Do not scale drawing, figured dimensions only to be used.
Dimensions to be verified on site before the fabrication of any building components. These designs & plans are copyright & are not to be used or reproduced wholly or in part without the written permission of P.R.D. Architects

DEVELOPMENT APPLICATION
NOT FOR CONSTRUCTION



AMENDMENTS

Revision		Date	By
A	REVIEW	14.04.10	KP
B	REVIEW	23.08.10	KP
C	REVIEW	02.11.10	KP
C	DA SUBMISSION	03.11.10	KP
D	RESUBMITTED UNALTERED	23.05.11	KP

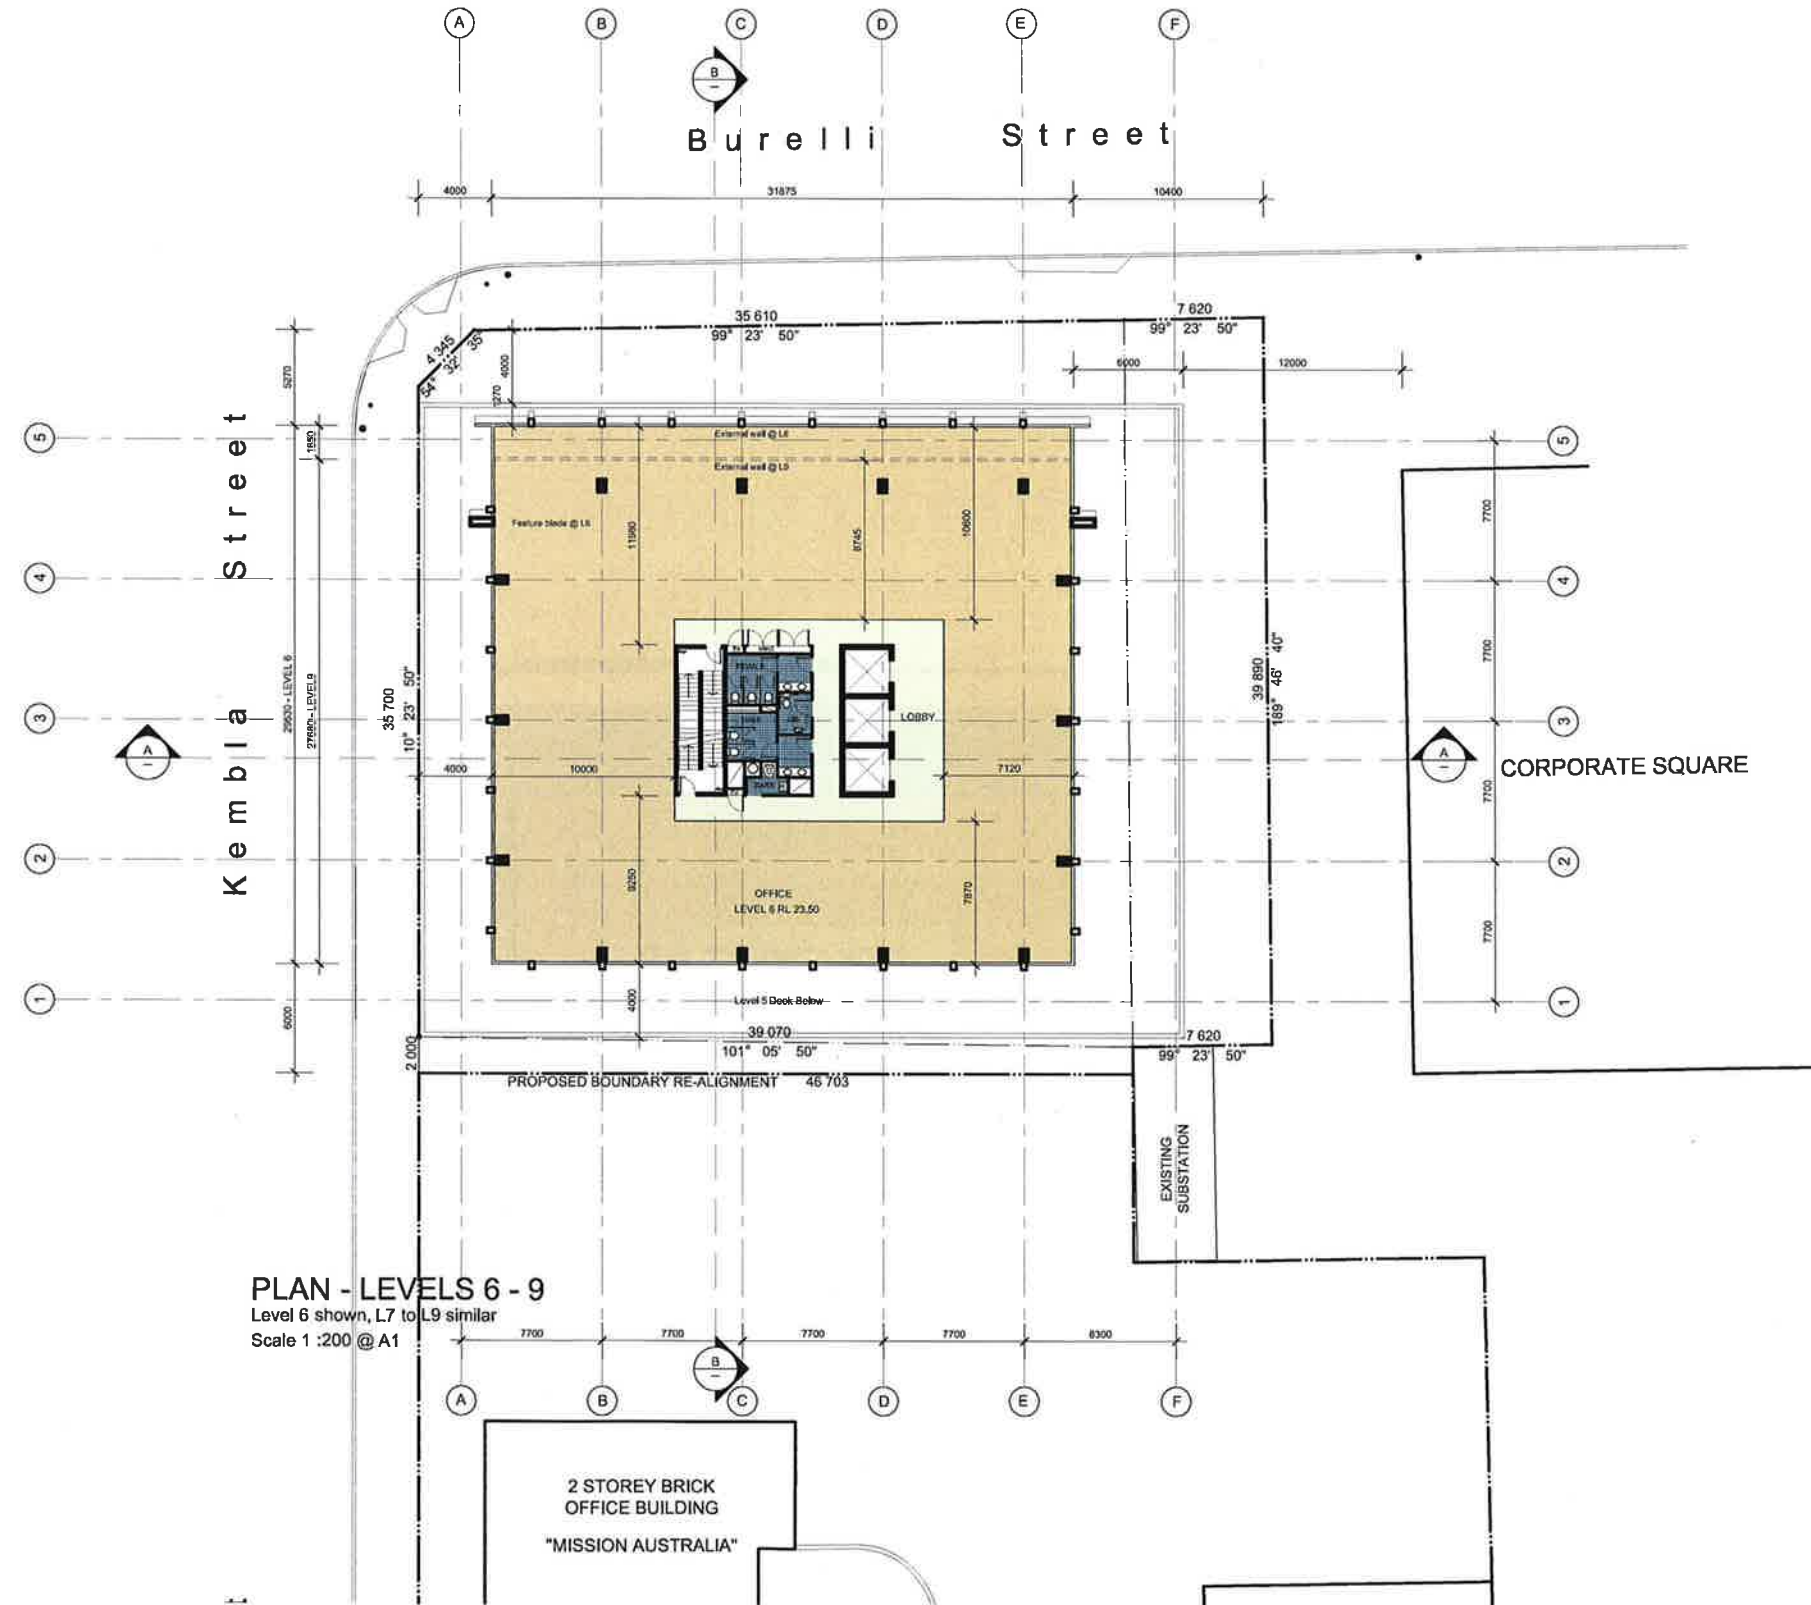

PLAN - LEVELS 6 - 9
Level 6 shown, L7 to L9 similar
Scale 1 : 200 @ A1

Project:
MID CITY SQUARE
CNR KEMBLA AND BURELLI STS
WOLLONGONG
Client:
DAA HOLDINGS PTY LTD

 **PRD ARCHITECTS**
Level 2, 73 Market Street, Wollongong NSW 2500
Phone: (02) 4228-3099 Facsimile: (02) 4229-1145
Email: office@prdarchitects.com

Title:
PLAN - LEVELS 6 TO 9 INCL.

Date	Design	Job No	Dwg	Rev
Scale: 1:200	Drawn: Checked:	KP 08-051	DA - 10	D