




AMENDMENTS

Revision	Date	By
A	REVIEW	14.04.10 KP
B	REVIEW	23.09.10 KP
B	DA SUBMISSION	03.11.10 KP
C	Rainwater re-use tank relocated from B4	16.05.11 KP

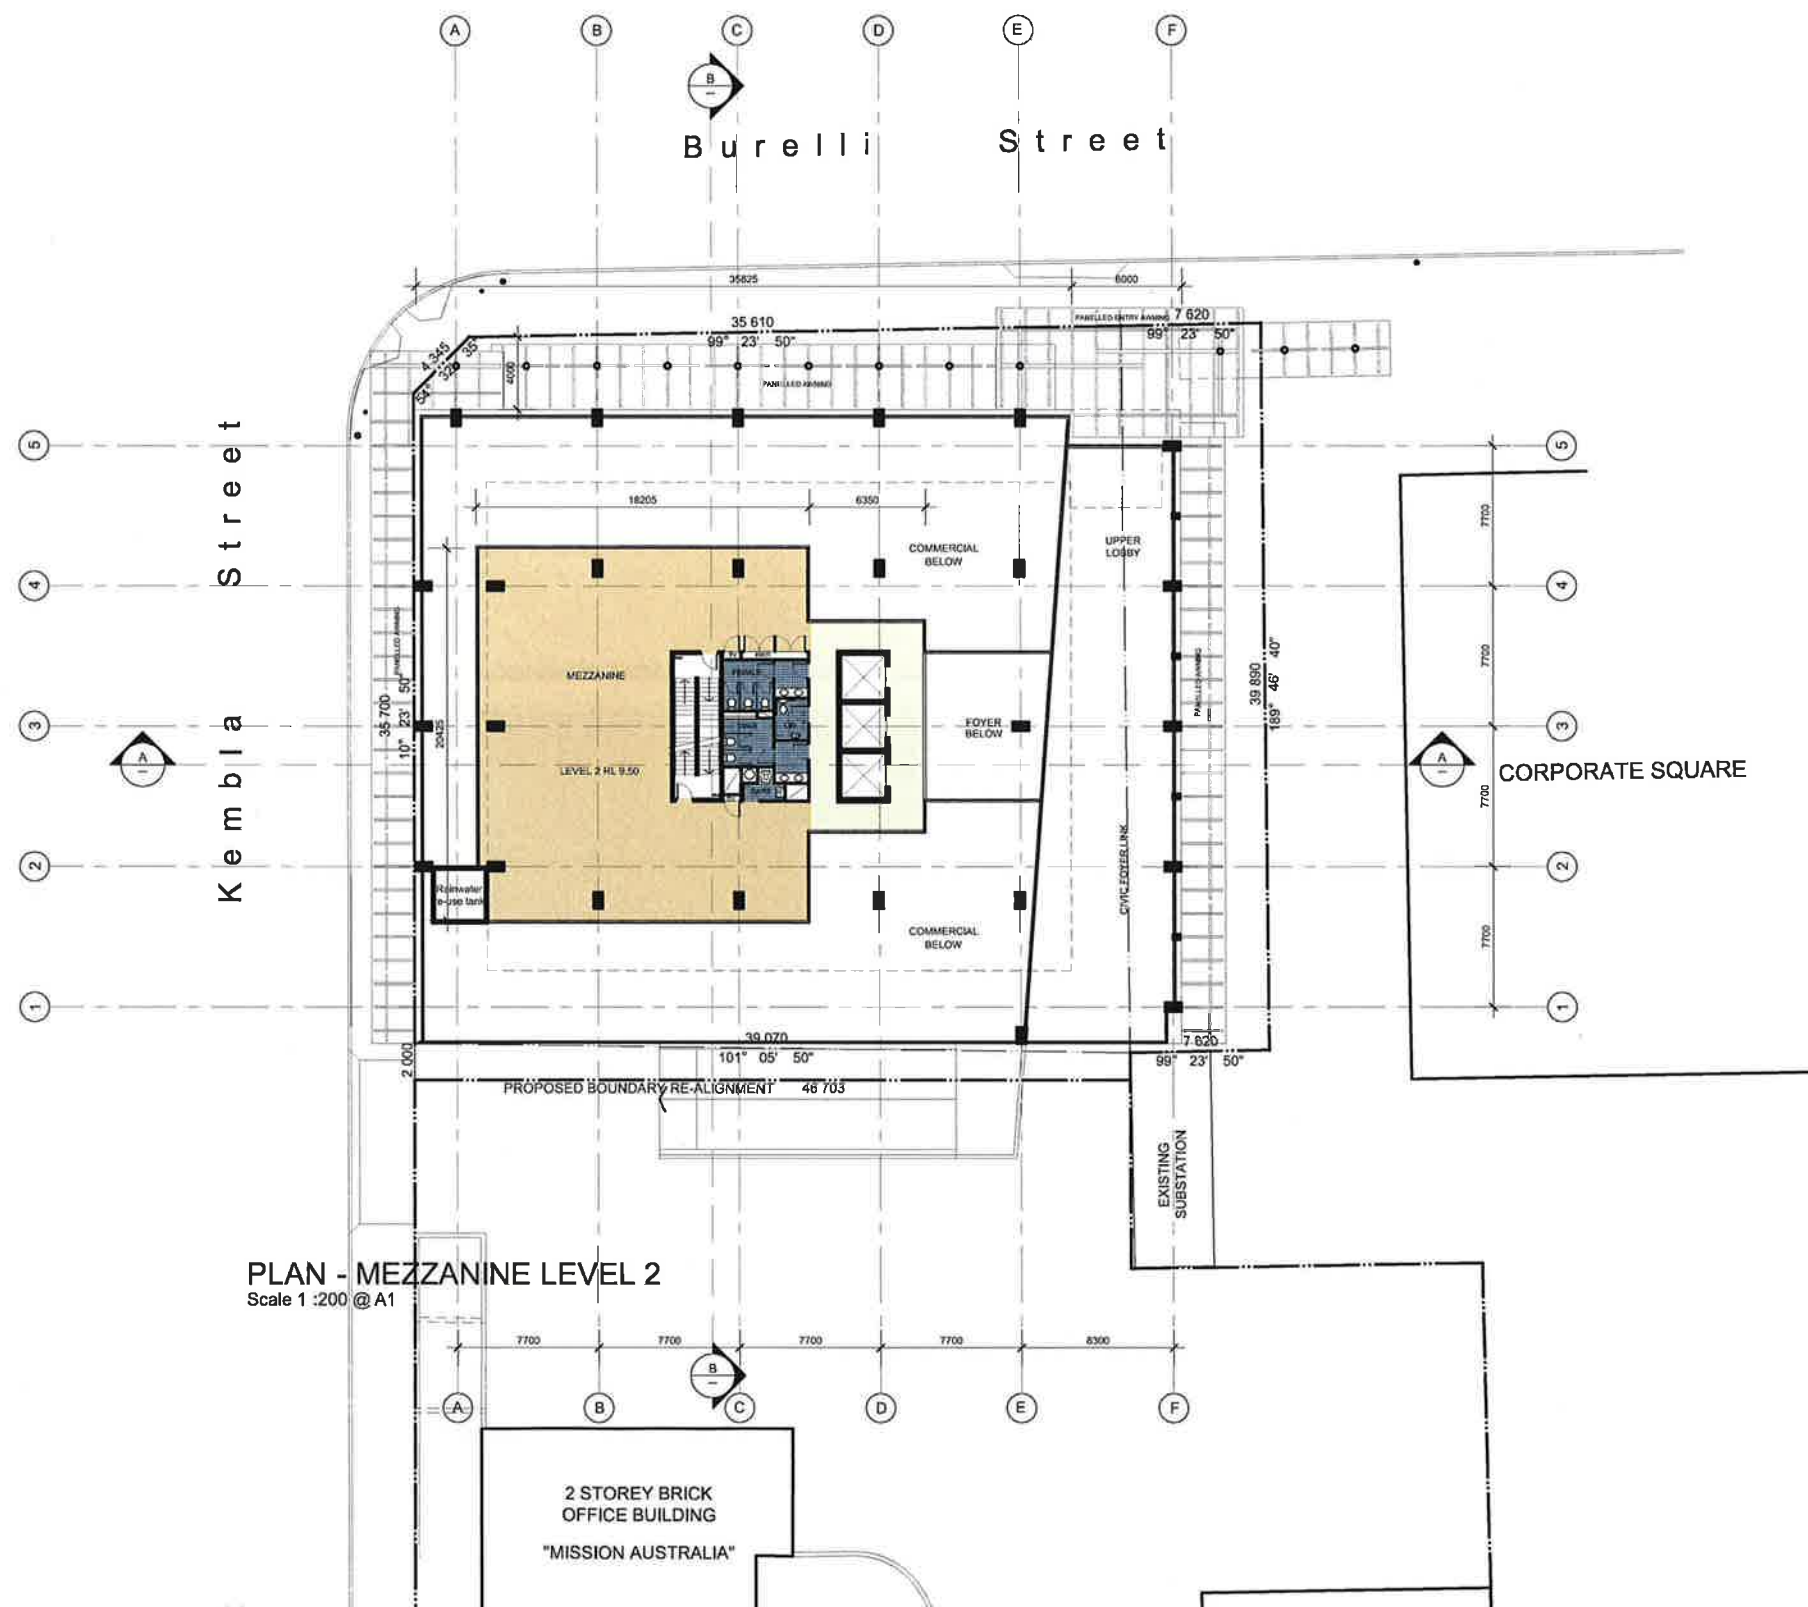

PLAN - MEZZANINE LEVEL 2
Scale 1:200 @ A1

Project:
MID CITY SQUARE
CNR KEMBLA AND BURELLI STS
WOLLONGONG

Client:
DAA HOLDINGS PTY LTD

PRD ARCHITECTS
Level 2, 73 Market Street, Wollongong NSW 2500
Phone: (02) 4228-3699 Facsimile: (02) 4229-1145
Email: info@prdarchitects.com

Title:
PLAN - MEZZANINE LEVEL 2

Date	Design	Job No.	Dwg.	Rev.
Scale: 1:200	Drawn: KP	08-051	DA - 07	C
Checked:				