



Do not scale drawing, figured dimensions only to be used.
Dimensions to be verified on site before the fabrication of any building
components. These designs & plans are copyright & are not to be used or
reproduced wholly or in part without the written permission of P.R.D
Architects

DEVELOPMENT APPLICATION


NOT FOR CONSTRUCTION

AMENDMENTS

Revision:	Date:	By:
A	NEW SKETCH	12.05.11 JP

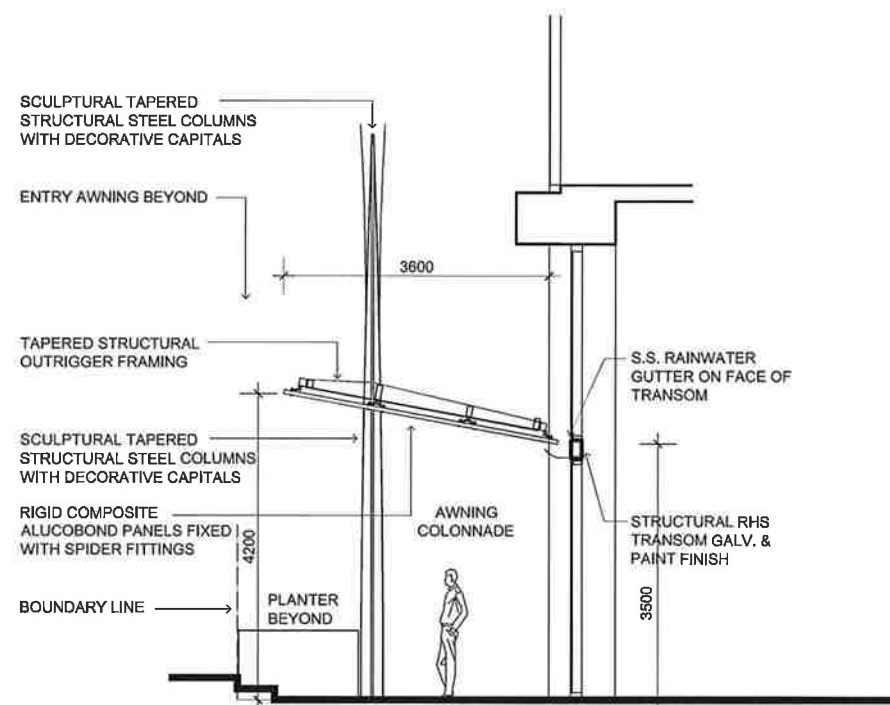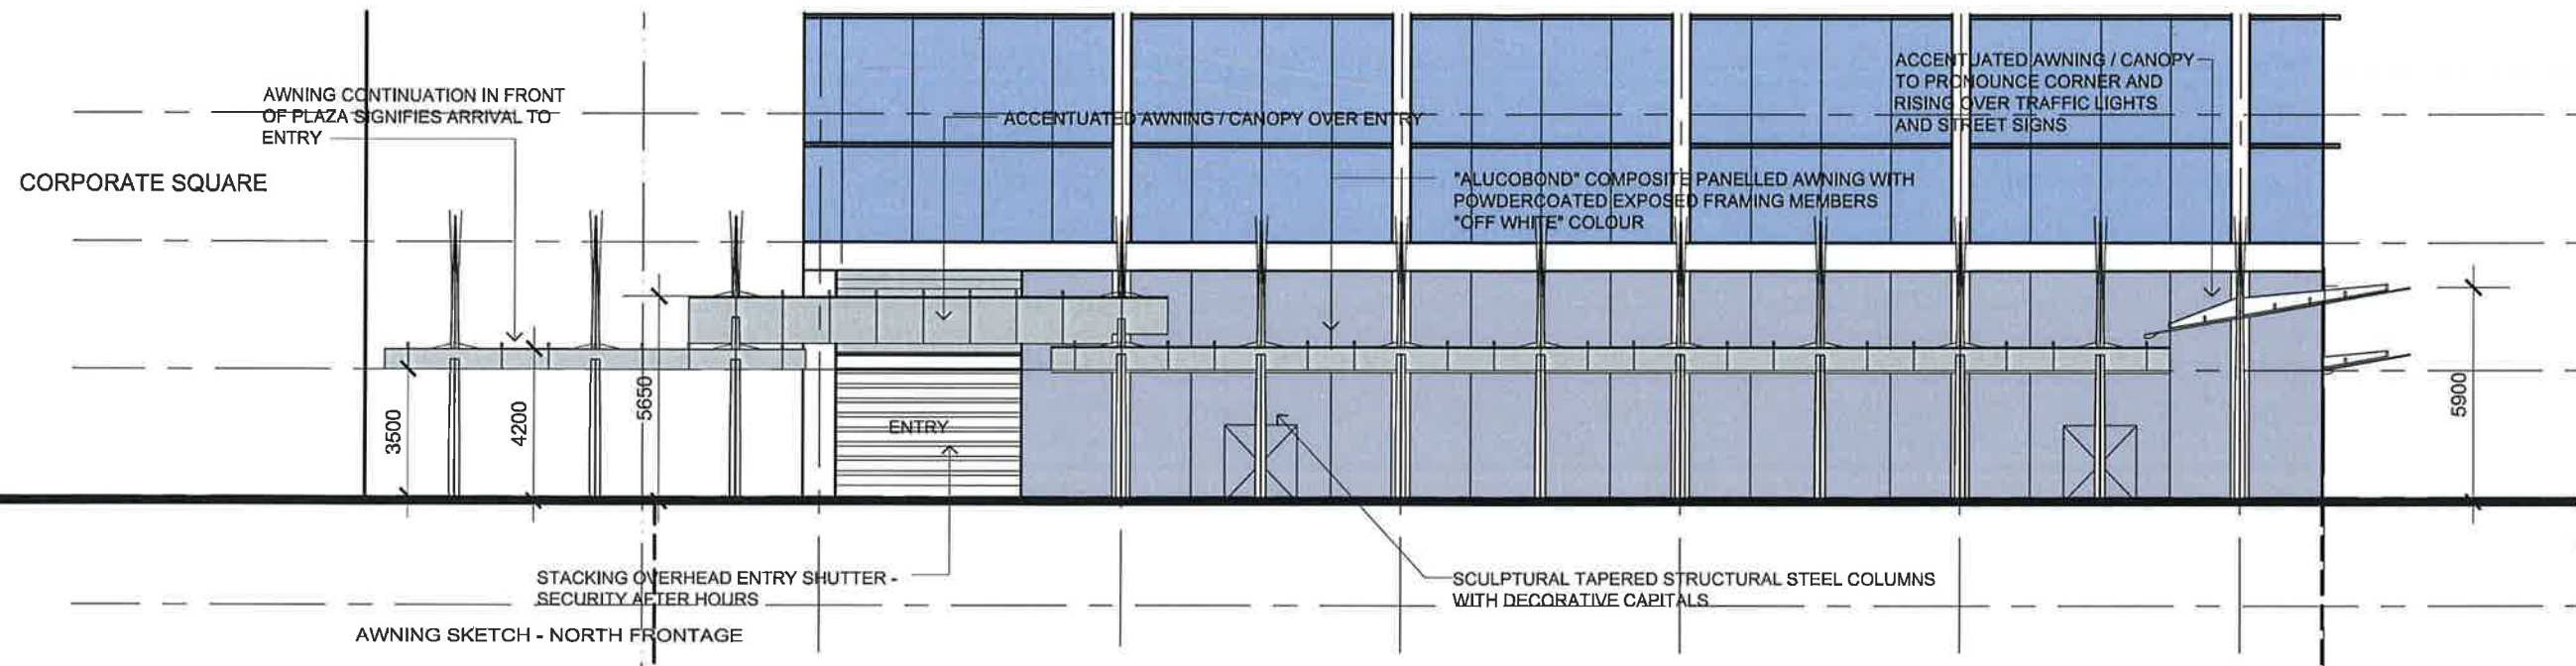

AWNING SKETCH - NORTH FRONTAGE - CONCEPT DETAIL

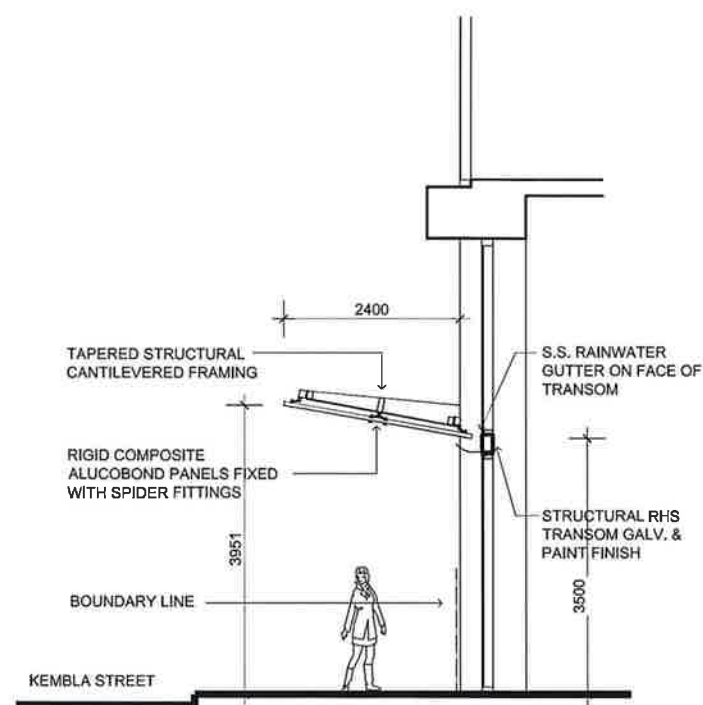

AWNING SKETCH - WEST FACADE - CONCEPT DETAIL (East Similar)


Project:
MID CITY SQUARE
CNR KEMBLA AND BURELLI STS
WOLLONGONG
Client:
DAA HOLDINGS PTY LTD

PRD ARCHITECTS
Level 2, 73 Market Street, Wollongong NSW 2500
Phone: (02) 4228-3659 Facsimile: (02) 4229-1145
Email: office@prdarchitects.com

Title:
AWNING SKETCH

Date:	Design:	Job No:	Dwg:	Rev:
Scale:	Drawn:	JP	DA - 28	A
1:200	Checked:	08-051		

RECEIVED
24 MAY 2011
CUSTOMER SERVICE

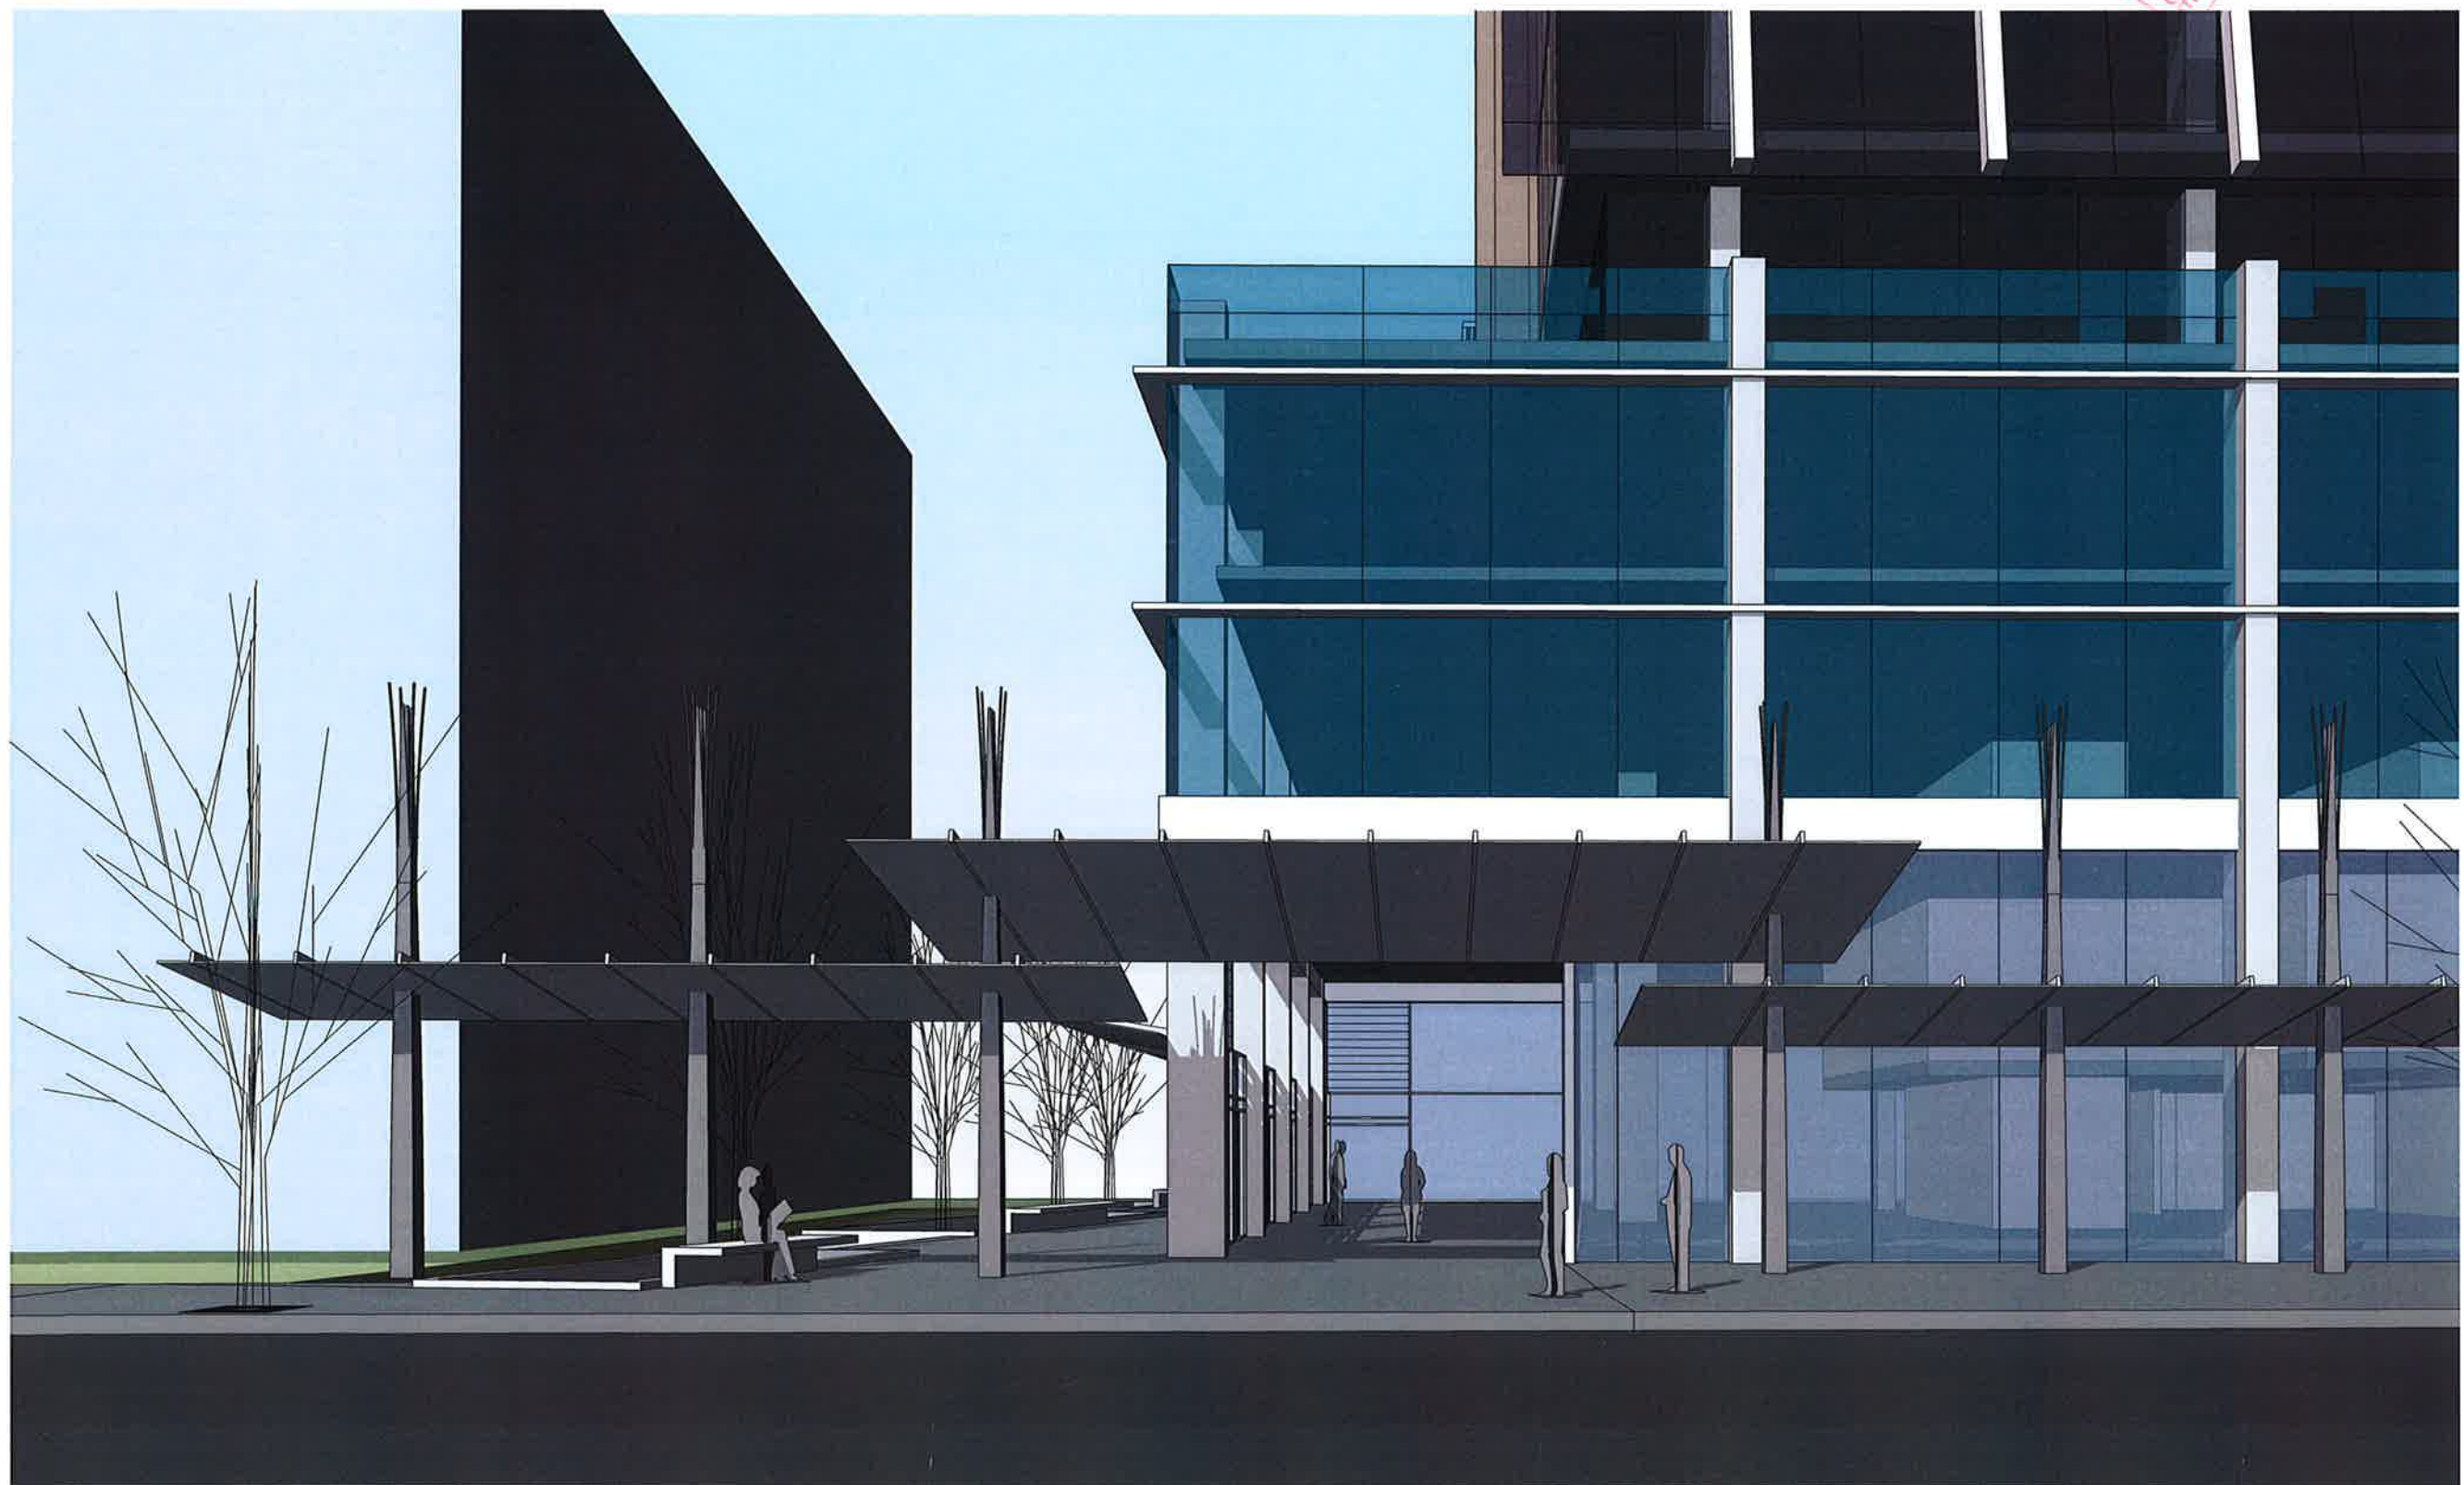

1 PLAZA ENTRY 3D 1

RECEIVED
24 MAY 2011
CUSTOMER SERVICE



1 PLAZA ENTRY 3D 2