

Do not scale drawing, signed dimensions only to be used.
Dimensions to be verified on site before the fabrication of any building components. These designs & plans are copyright & are not to be used or reproduced wholly or in part without the written permission of P.R.D Architects

DEVELOPMENT APPLICATION


NOT FOR CONSTRUCTION



AMENDMENTS

Revision		Date	By
A	REVIEW	14.04.10	KP
B	REVIEW	23.09.10	KP
B	DA SUBMISSION	03.11.10	KP
C	RESUBMITTED UNALTERED	23.05.11	KP

RECEIVED
24 MAY 2011
CUSTOMER SERVICE

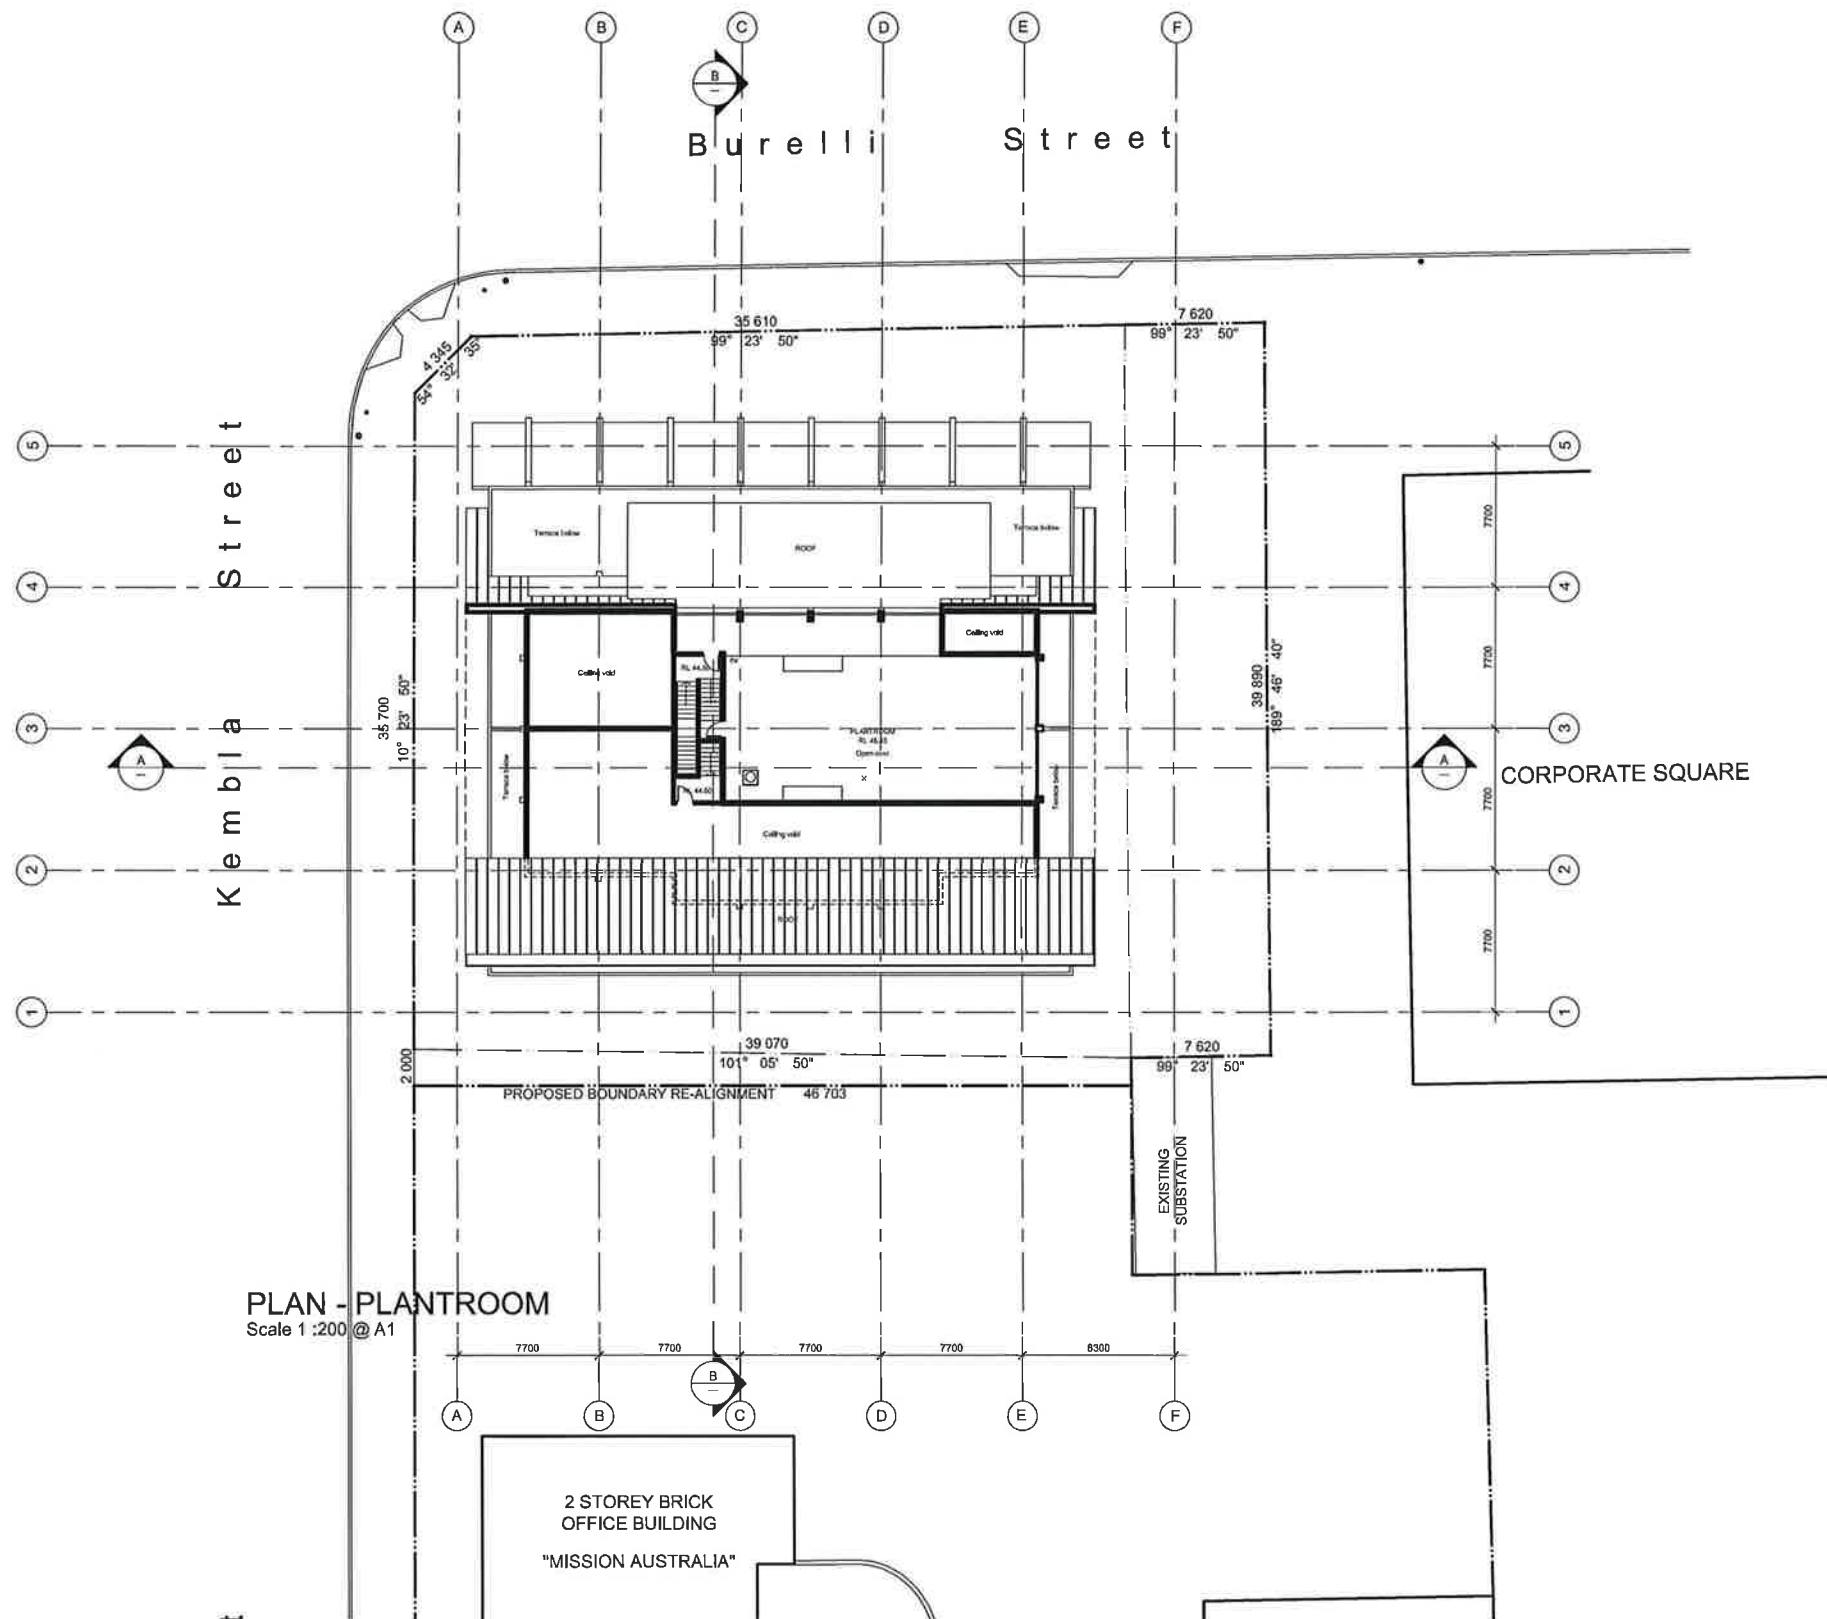

Project:
MID CITY SQUARE
CNR KEMBLA AND BURELLI STS
WOLLONGONG

Client:
DAA HOLDINGS PTY LTD

PRD ARCHITECTS
Level 2, 73 Market Street, Wollongong NSW 2500
Phone: (02) 4228-3688 Facsimile: (02) 4228-1145
Email: office@prdarchitects.com

Title:
PLAN - PLANTROOM

Date	Design	Job No	Dwg	Rev
Scale:	Drawn:	KP	08-051	DA - 14
1:200	Checked:			C

Do not scale drawing, figured dimensions only to be used.
Dimensions to be verified on site before the fabrication of any building
components. These designs & plans are copyright & are not to be used or
reproduced wholly or in part without the written permission of P.R.D.
Architects


DEVELOPMENT APPLICATION

NOT FOR CONSTRUCTION



AMENDMENTS

Revision:		Date:	By:
A	REVIEW	14.04.10	KP
B	REVIEW	23.09.10	KP
B	DA SUBMISSION	03.11.10	KP
C	RESUBMITTED UNALTERED	23.05.11	KP

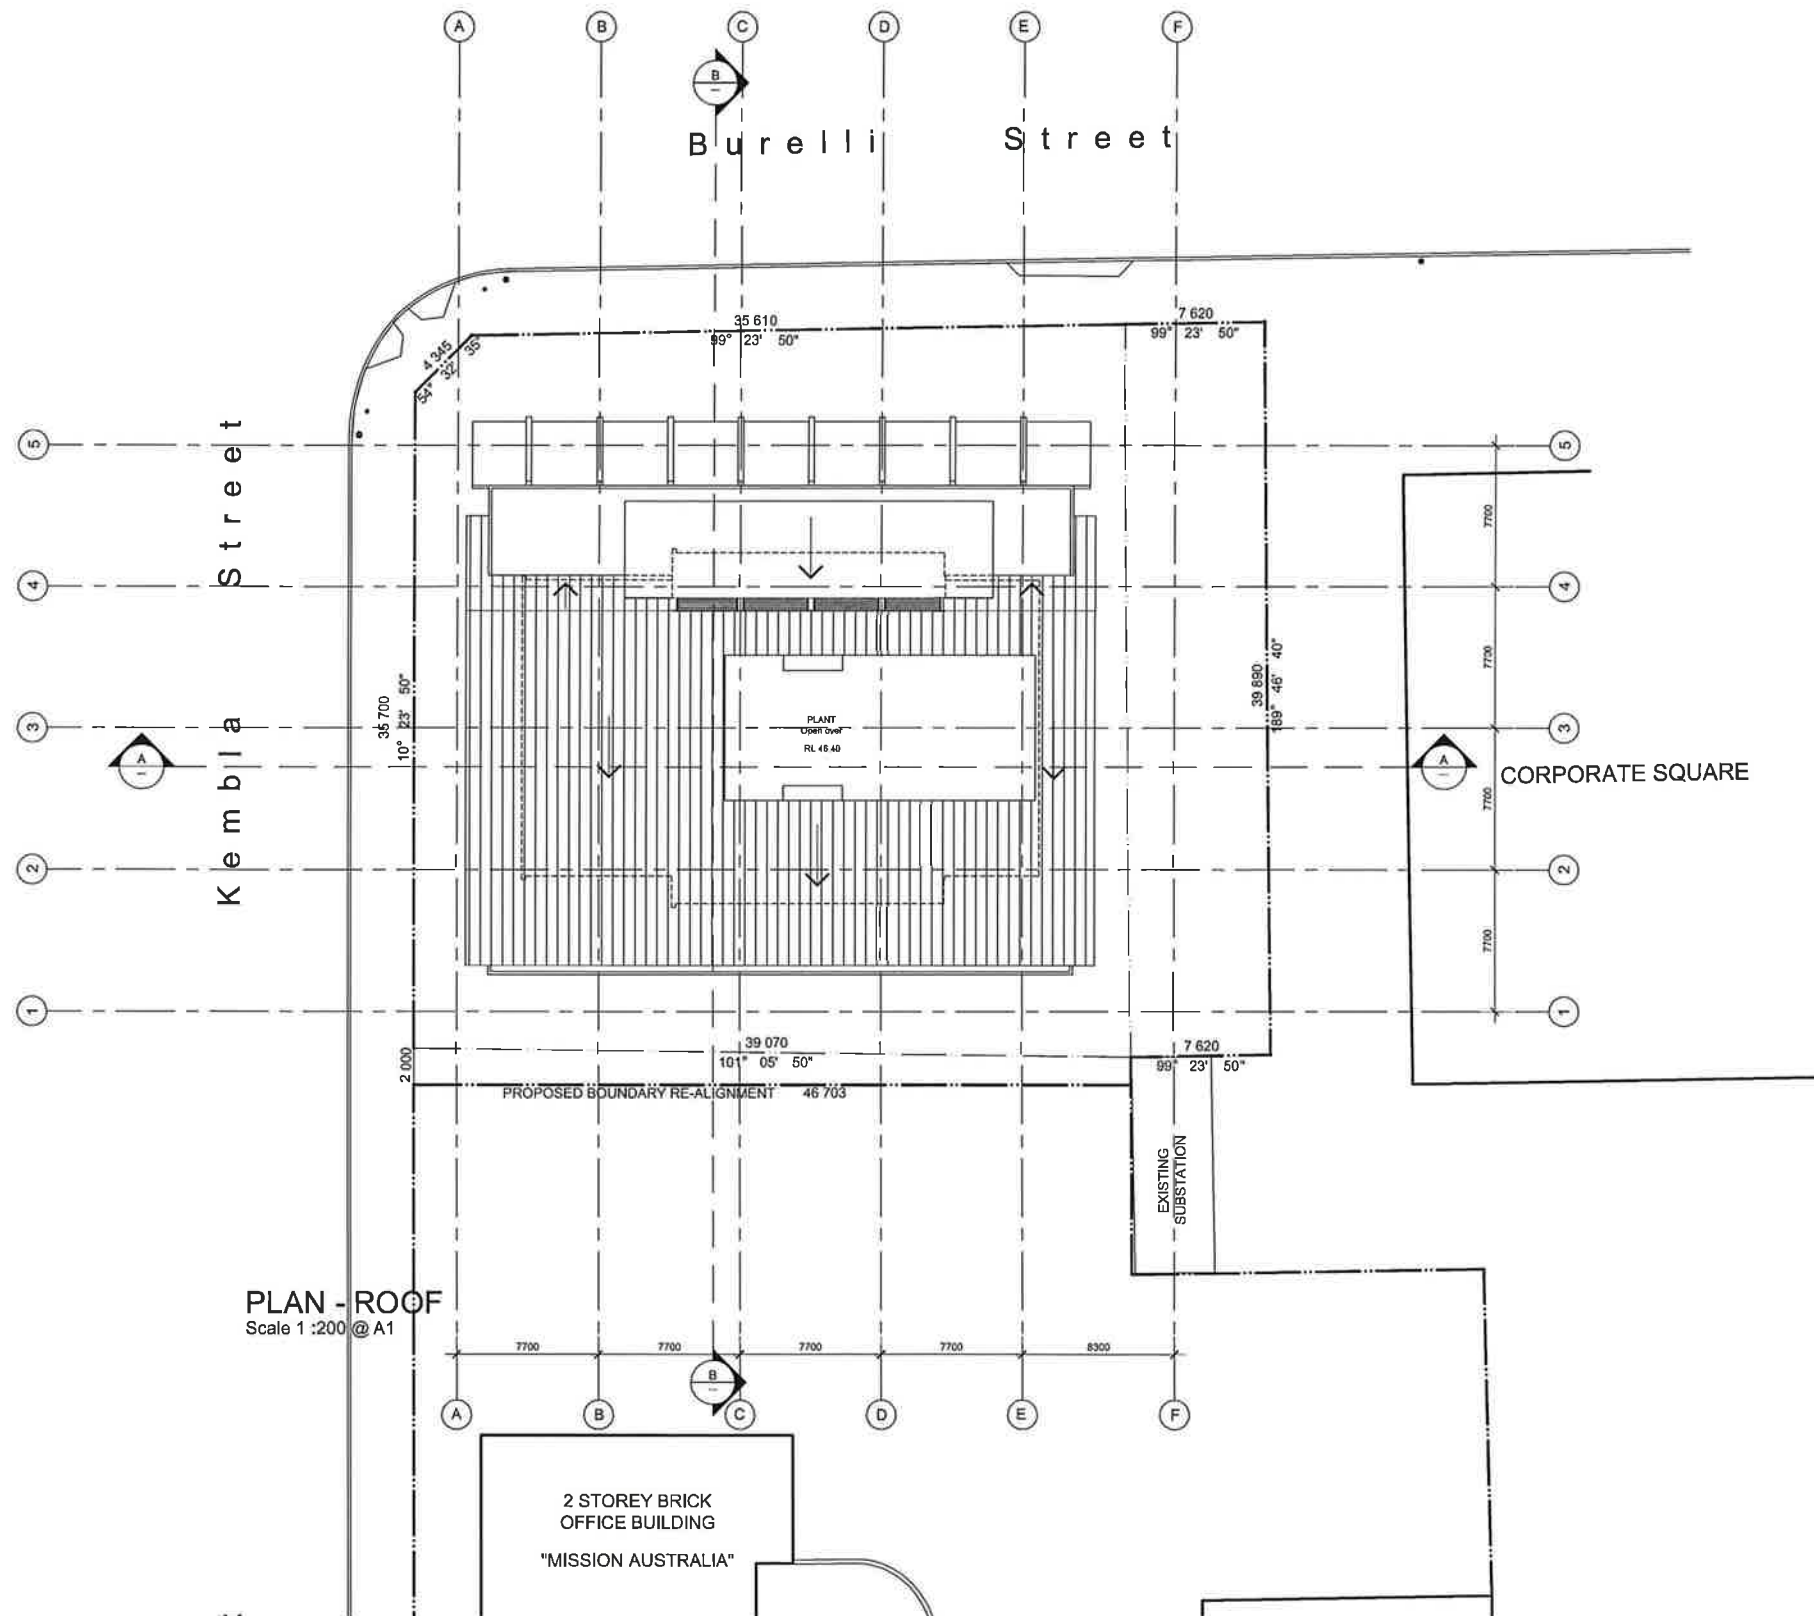

Project:
MID CITY SQUARE
CNR KEMBLA AND BURELLI STS
WOLLONGONG

Client:
DAA HOLDINGS PTY LTD

PRD ARCHITECTS
Level 2, 73 Market Street, Wollongong NSW 2500
Phone: (02) 4228-3689 Facsimile: (02) 4228-1145
Email: office@prdarchitects.com

Title:

PLAN - ROOF

Date:	Design:	Job No:	Draw:	Rev:
Scale: 1:200	Drawn: Checked:	KP 08-051	DA - 15	C