


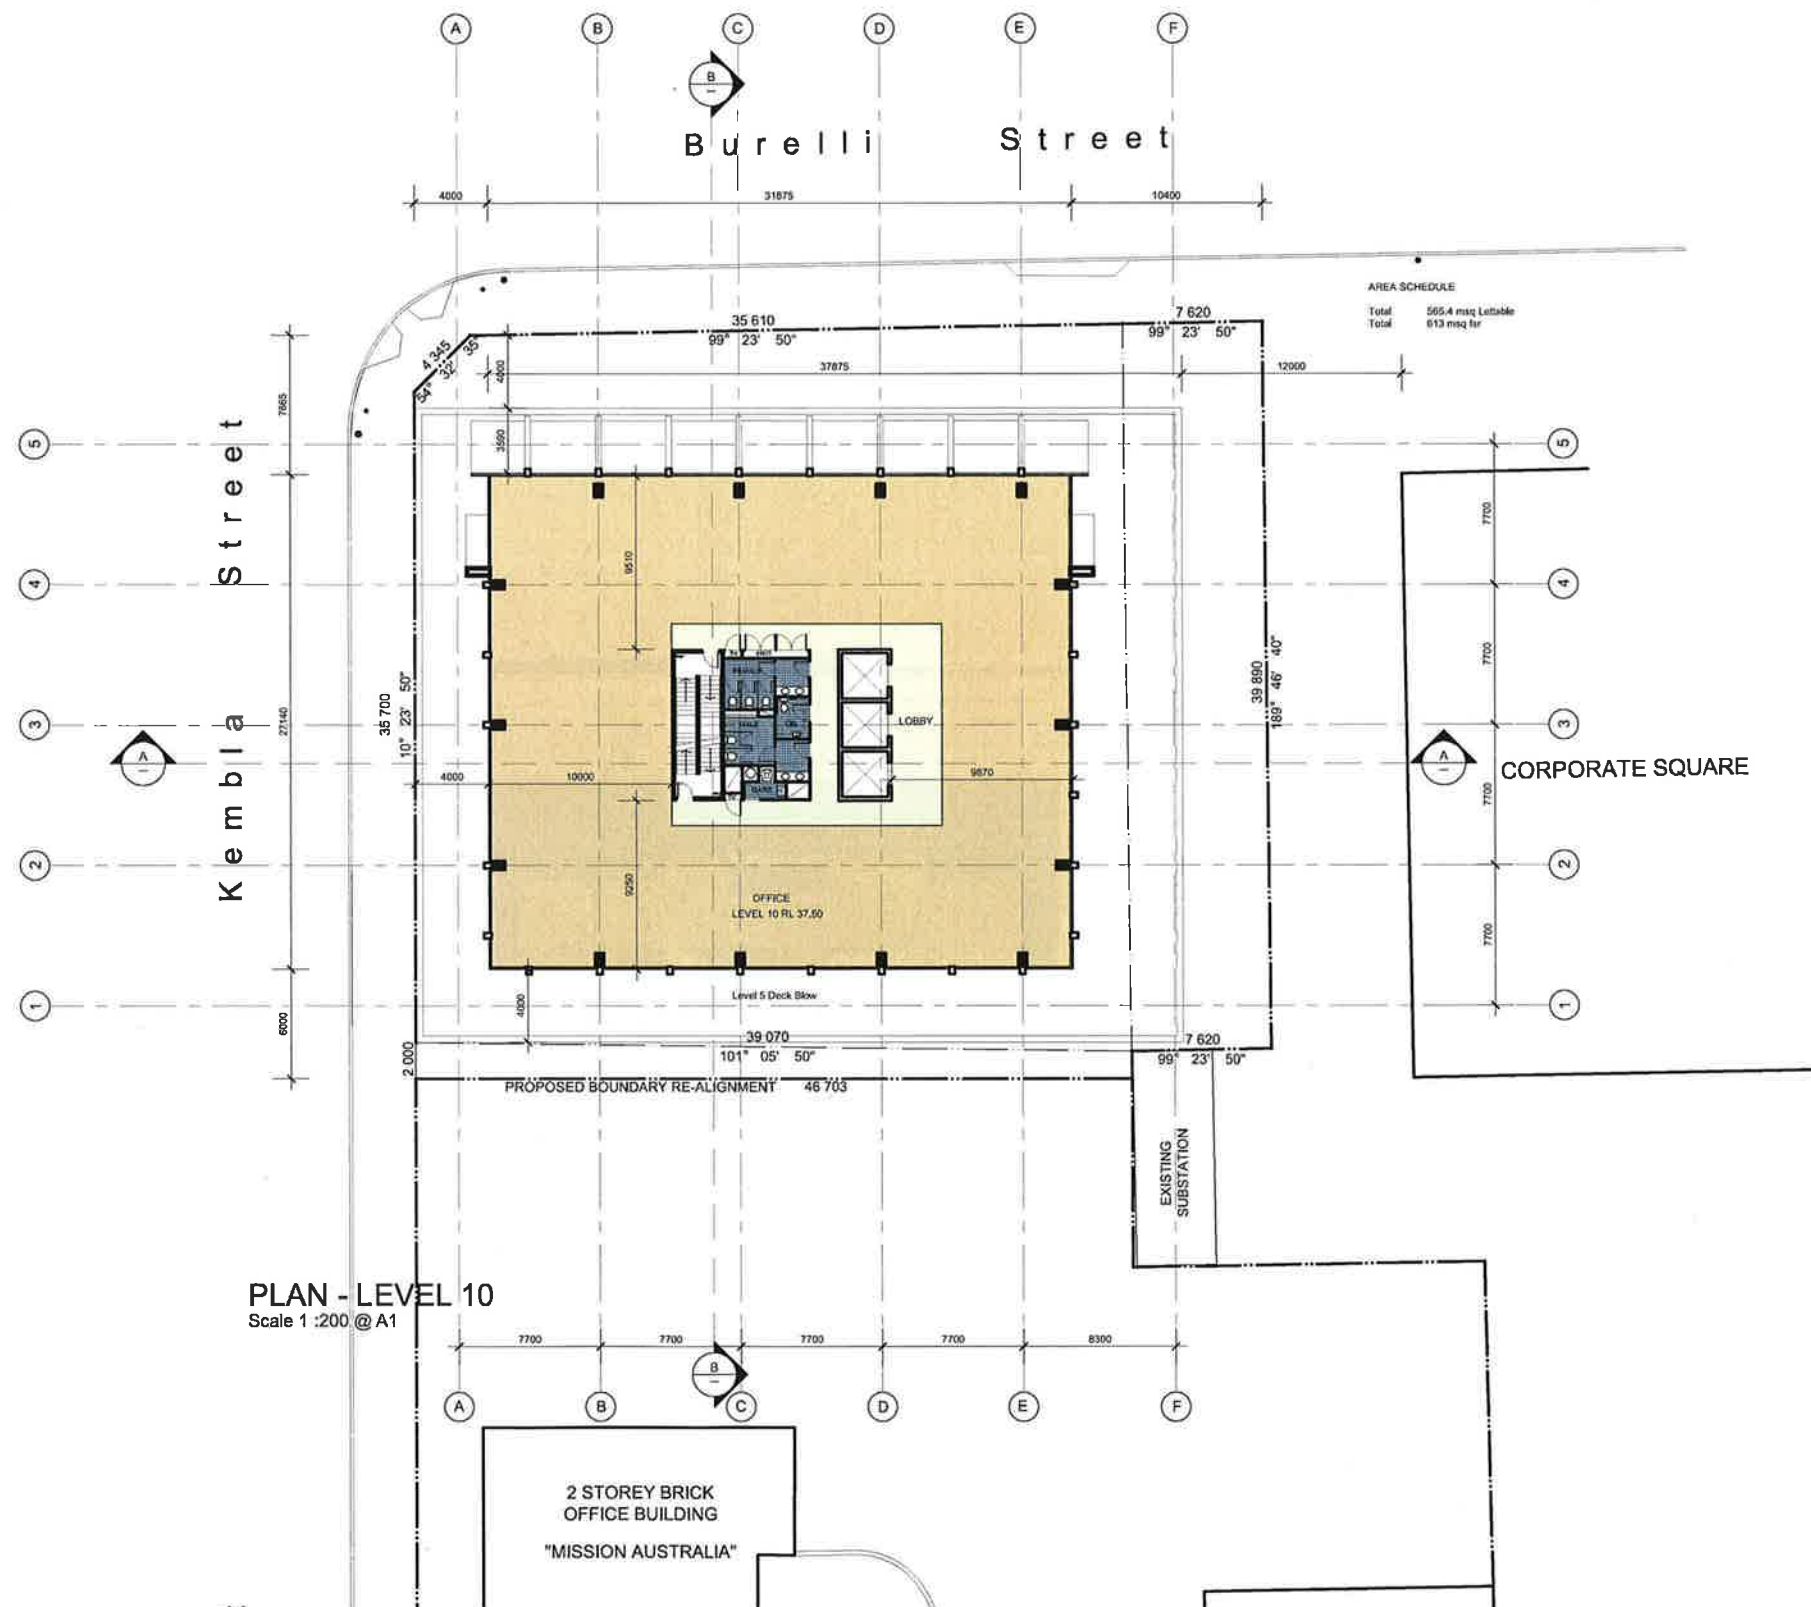

AMENDMENTS

Revision	Date	By
A	REVIEW	14.04.10 KP
B	REVIEW	23.09.10 KP
C	REVIEW	02.11.10 KP
D	DA SUBMISSION	03.11.10 KP
D	RESUBMITTED UNALTERED	23.05.11 KP



Project:
MID CITY SQUARE
CNR KEMBLA AND BURELLI STS
WOLLONGONG

Client:
DAA HOLDINGS PTY LTD

PRD ARCHITECTS
Level 2, 73 Market Street, Wollongong NSW 2500
Phone: (02) 4220-3699 Facsimile: (02) 4220-1145
Email: office@prdarchitects.com

Title:
PLAN - LEVEL 10

Date	Design	Job No	Dwg	Rev
Scale:	Drawn: KP	08-051	DA - 11	D
1:200	Checked:			